
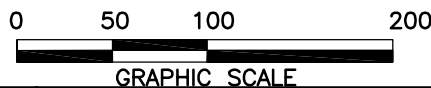


- (1) PRIVATE RESIDENCE
THE VILLAGES AT CASTLEBERRY HILL
FULTON ST. ATLANTA GA. 30310
(+ 1,600')
- (2) SCHOOL
MOREHOUSE SCHOOL OF MEDICINE
720 WESTVIEW DR. SW
ATLANTA GA. 30310
(+ 1,700')
- (3) PARK
CLEOPOS R. JOHNSON PARK
LARKIN AND NORTHSIDE DR.
ATLANTA GA. 30310
(+ 2,000')
- (4) PUBLIC LIBRARY
ATLANTA-FULTON PUBLIC LIBRARY: WEST END
525 PEEPLES ST. SW
ATLANTA GA. 30310
(+ 3,500')
- (5) CHURCH
PARK STREET UNITED METHODIST
793 PARK ST. SW
ATLANTA GA. 30310
(+ 1,500')
- (6) HOSPITAL/MENTAL HEALTH CARE
WEST END MEDICAL CENTERS INC.
868 YORK AVE. SW
ATLANTA GA. 30310
(+ 3,000')
- (7) PACKAGE STORE
CHEVRON
490 WHITEHALL ST. SW
ATLANTA GA. 30310
(1,749')
- (8) PACKAGE STORE
D&M PACKAGE
595 RALPH DAVID ABERTHANY BLVD.
ATLANTA GA. 30310
(1,570')

METHOD OF MEASUREMENT:
DOOR TO DOOR MOST DIRECT ROUTE
OF TRAVEL ON THE GROUND BY A
PEDESTRIAN

EQUIPMENT USED TO MEASURE:
TOPCON GTS 313 TOTAL STATION

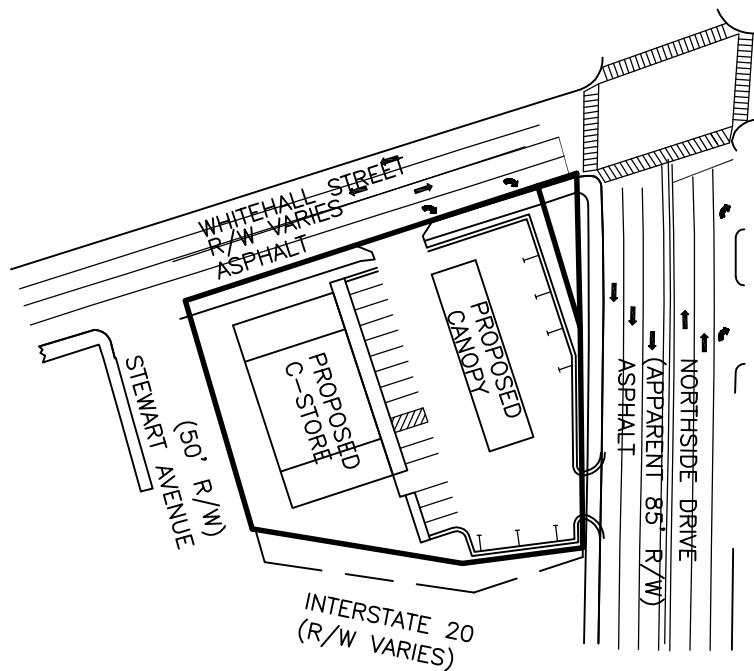

**SIBLEY-MILLER
SURVEYING & PLANNING INC.**

2062 HWY. 42 NORTH
McDONOUGH, GA. 30253
PHONE: (770) 320-7555
FAX: (770) 320-7333
www."sibleysurveying.com"

*TOPOGRAPHICAL SURVEYS
*LAND SURVEYING
*LAND PLANNING
*CONSTRUCTION LAYOUT
*LAND DEVELOPMENT DESIGN
*CIVIL ENGINEERING

ALCOHOL SURVEY

ADDRESS:		CITY OF ATLANTA
LAND LOT 108	DIST. 14	FULTON COUNTY, GA.
DATE: 10-12-2012	DRAWN: TLM	DRAWING No. B12083
SCALE: 1" = 100'	CHECKED:	ALCOHOL SURVEY