


10' HOUSTON PIPELINE CO. EASEMENT  
VOL. 2219, PG. 577, & VOL. 2193,  
PG. 625 & 675, H.C.D.R.

C88

C87

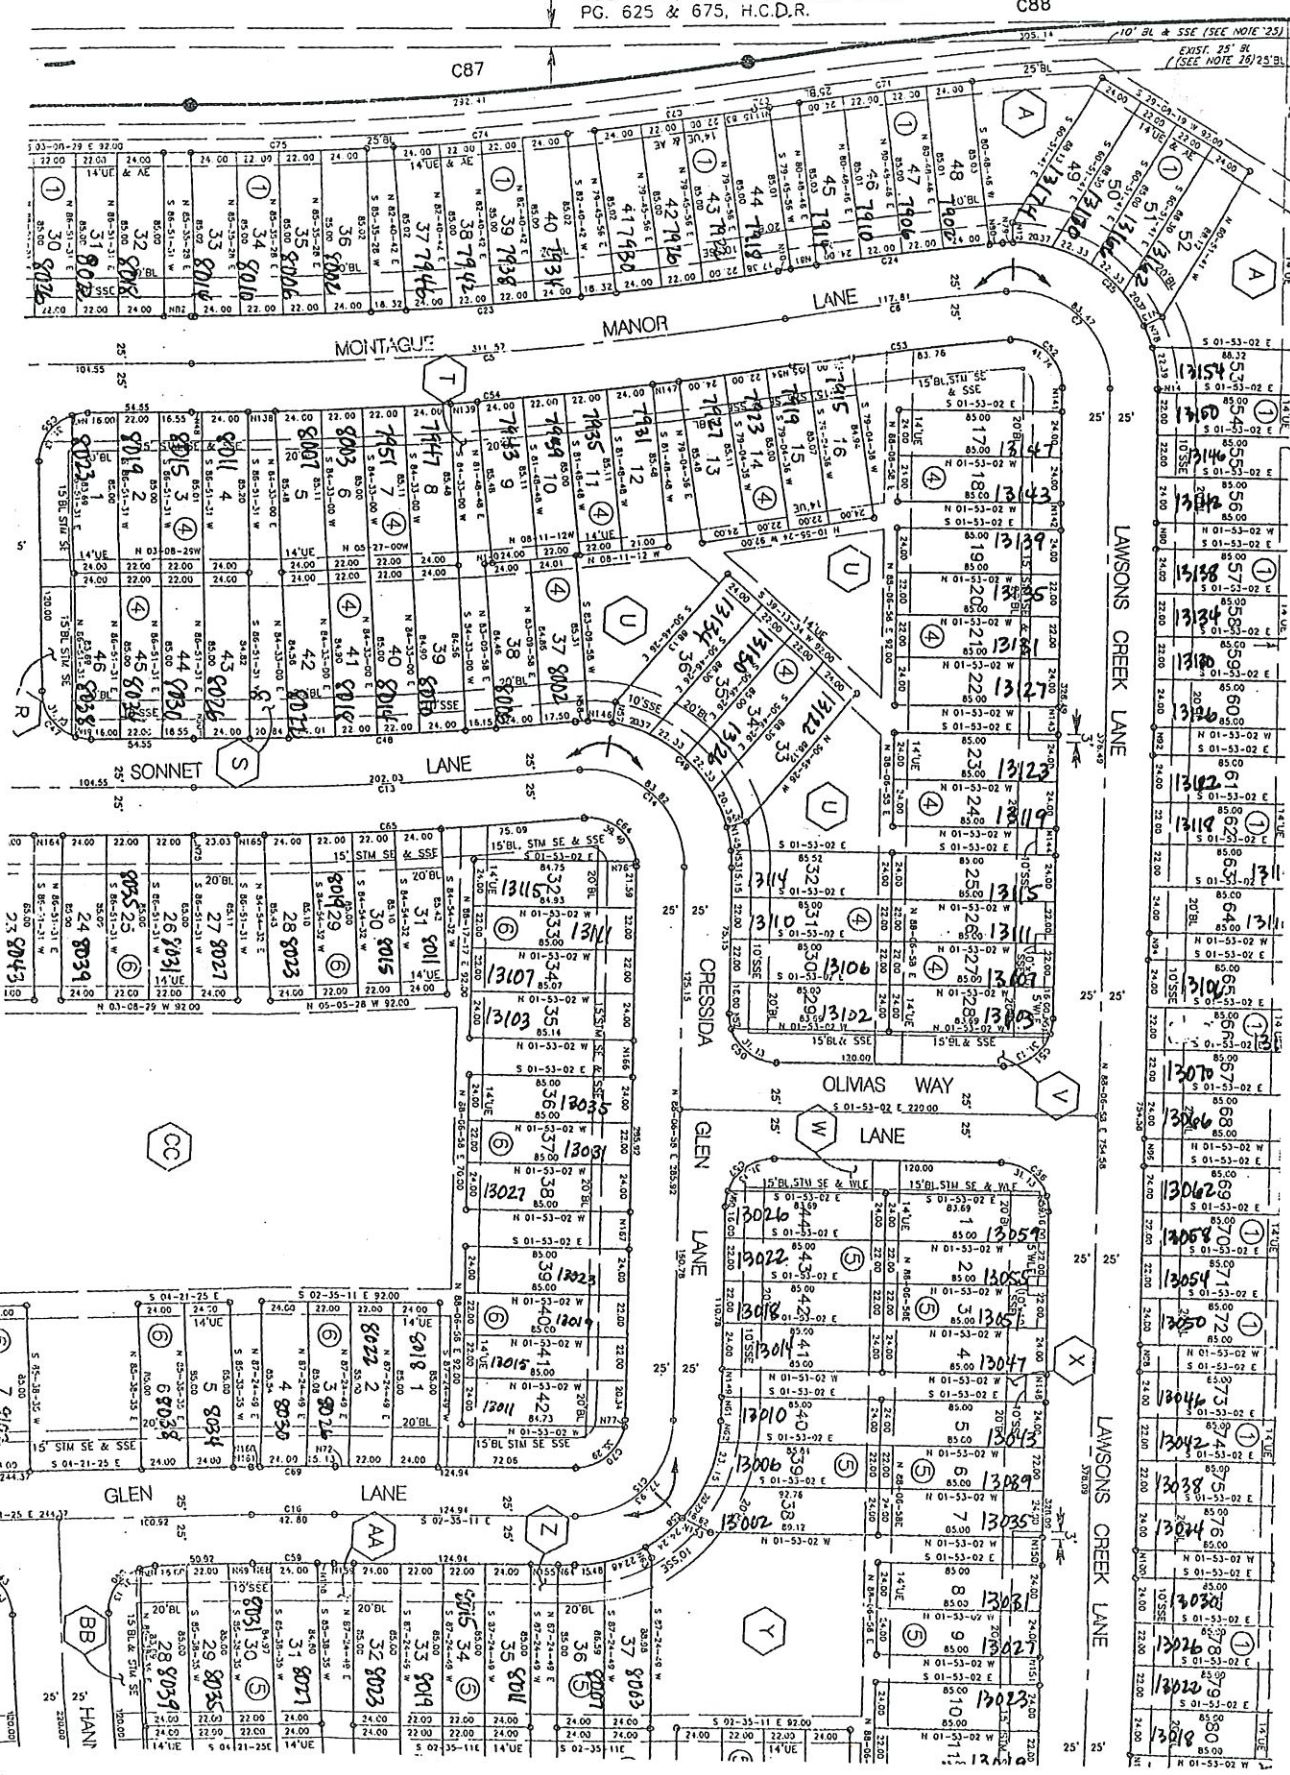

10' BL. & SSE (SEE NOTE 25)  
EXIST. 25' BL. (SEE NOTE 26) 25' BL.

LAWSON'S CREEK LANE

LAWSON'S CREEK LANE

W.)

HANP

GLEN LANE



















































































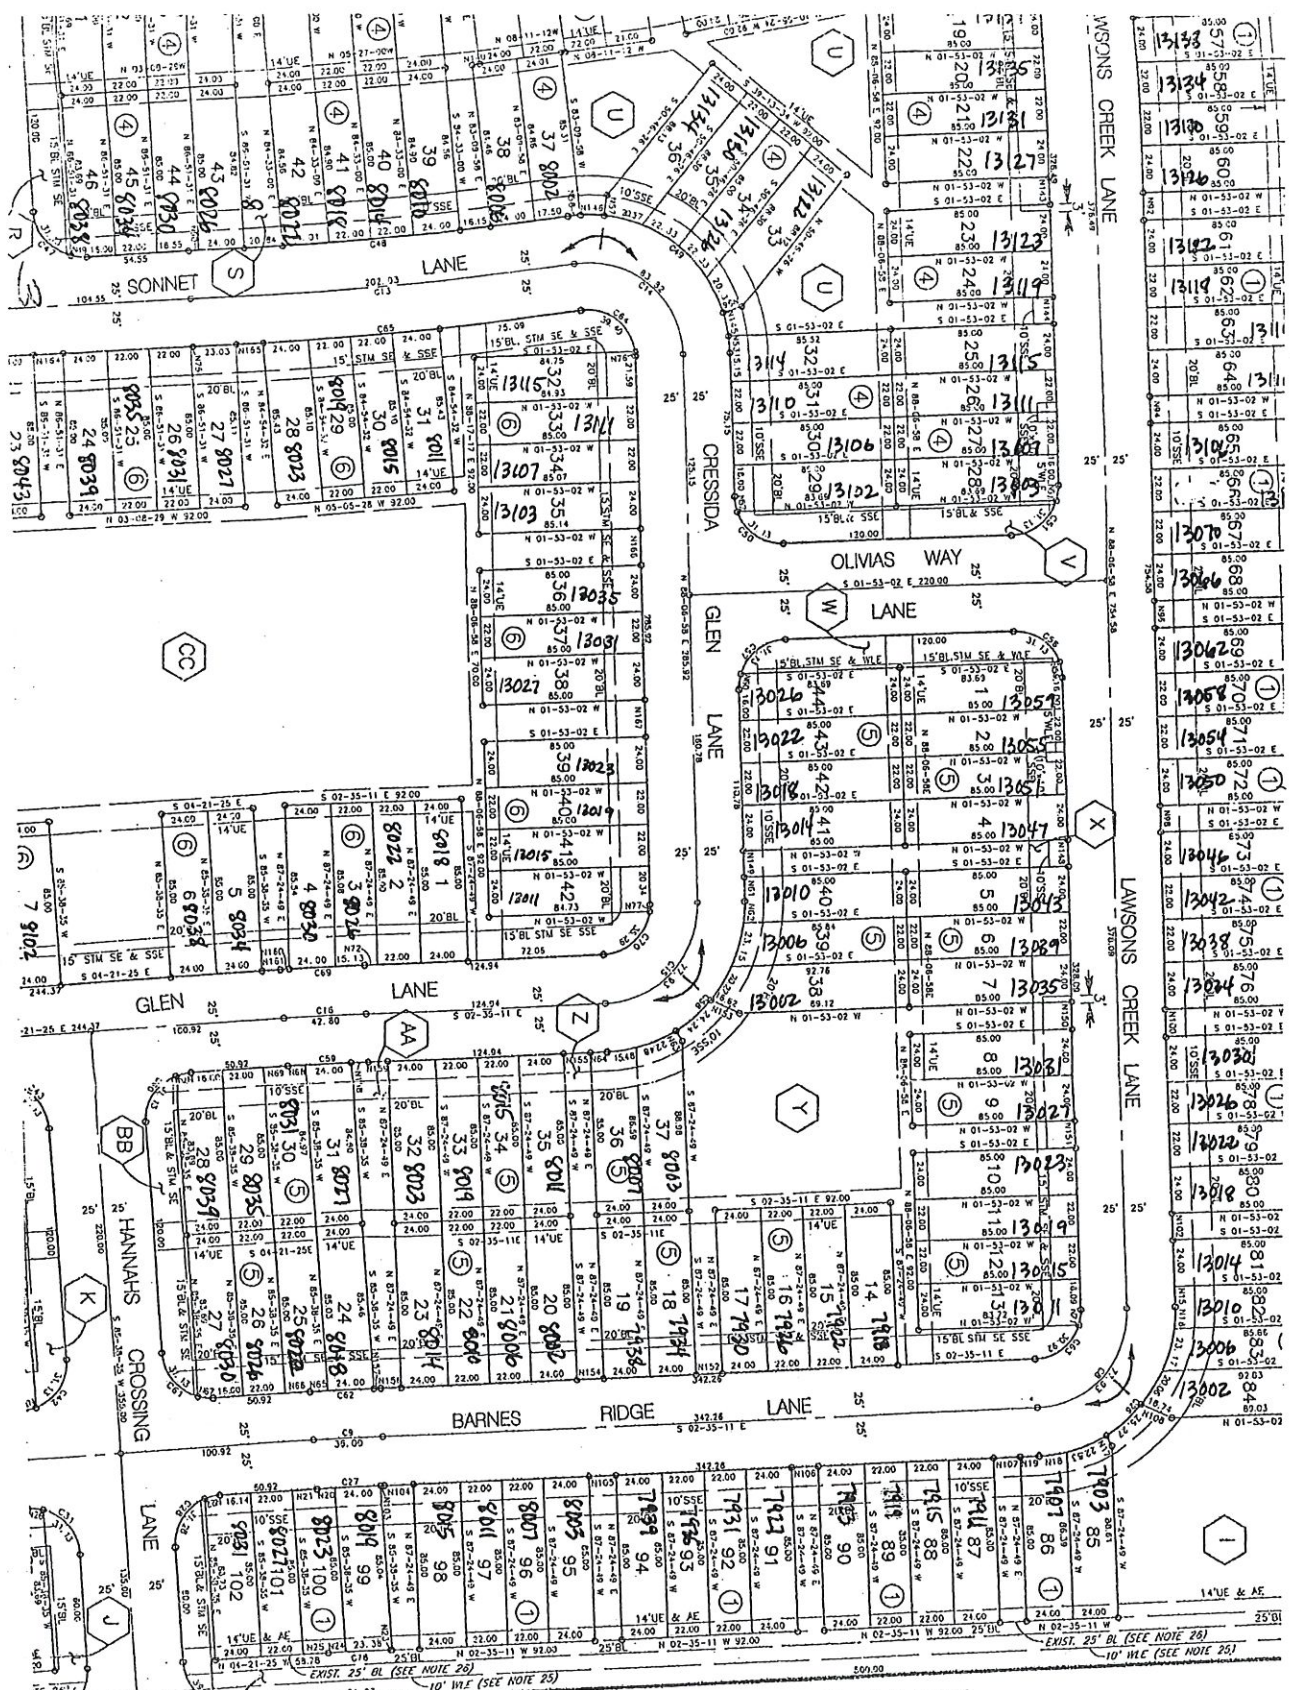


DEL GLEN LANE (60' R.O.W.)  
VOL. 315, PG. 119, H.C.M.R.

S 02-35-11 E 500.00

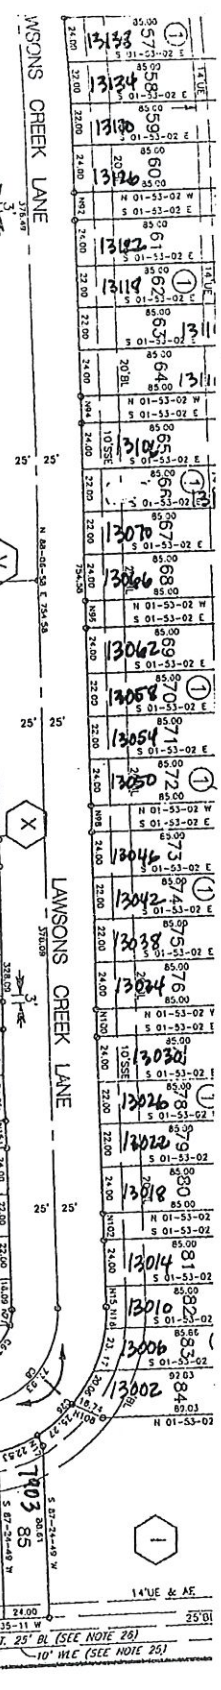



P.O. BOX 13089  
 HOUSTON, TEXAS 77219  
 (713) 780-4100

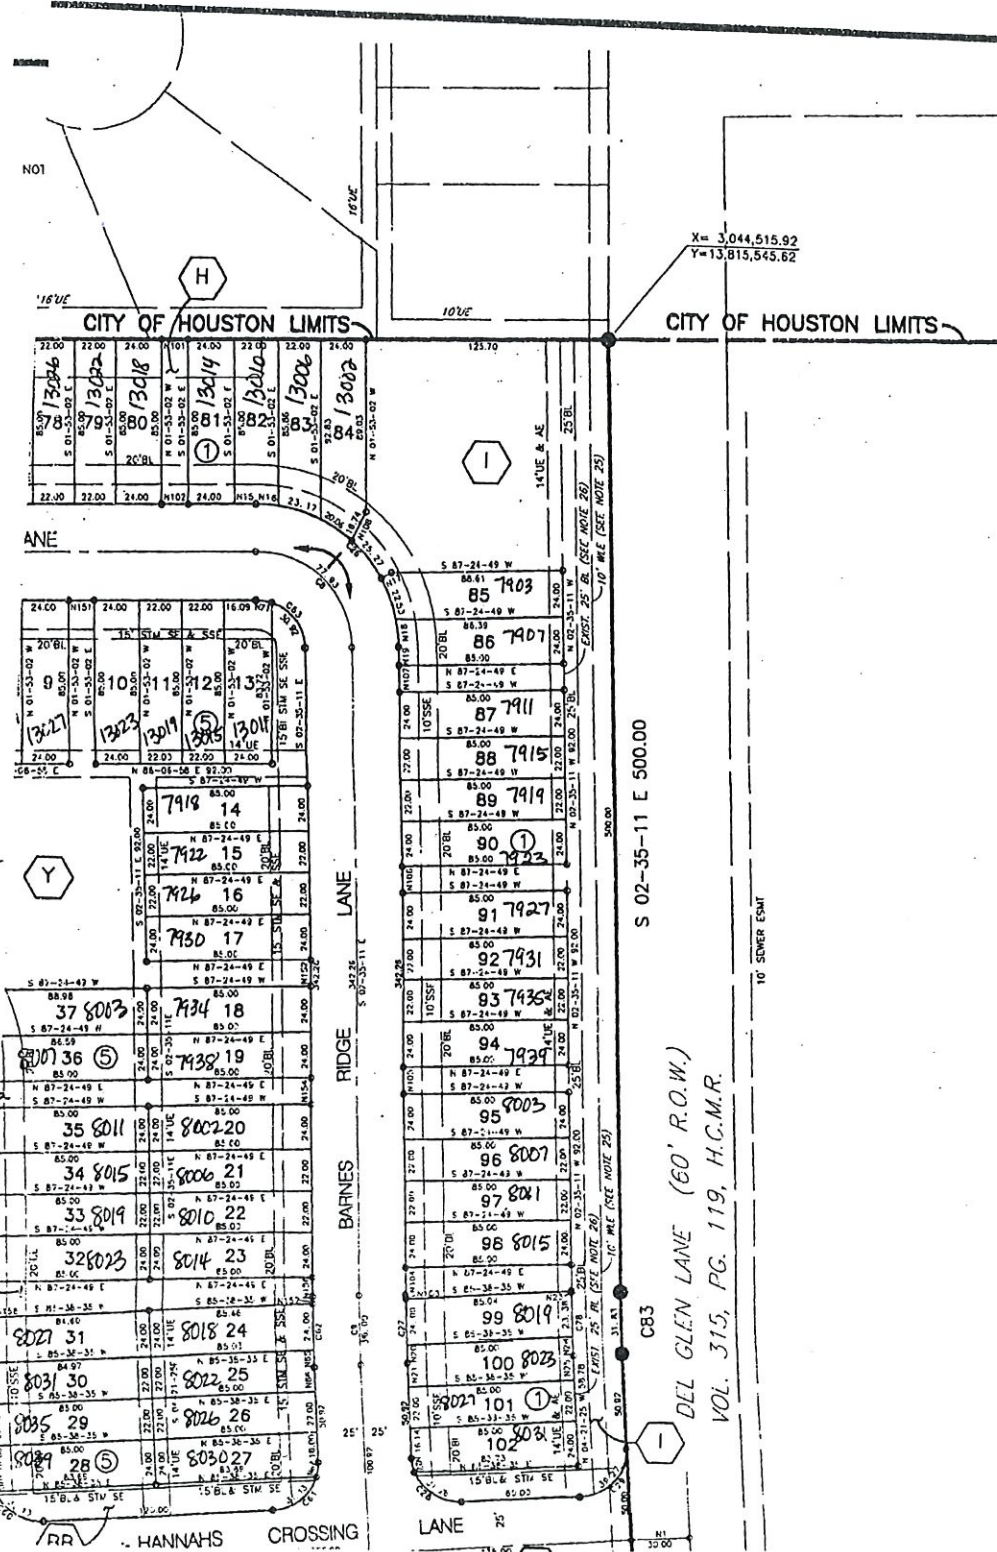

$$X = 3,044,515.92$$


$$Y = 13,815,545.82$$

NOTE	ARC LENGTH
1	78.37
2	368.31
3	283.17
4	80.83
5	311.57
6	117.81
7	83.47
8	77.23
9	38.00
10	73.93
11	189.99
12	88.14
13	202.03
14	63.82
15	77.93
16	42.80
17	2.76
18	37.78
19	39.75
20	36.78
21	229.89
22	121.24
23	308.02
24	119.44
25	125.21
26	116.89
27	35.23
28	39.27
29	39.27
30	39.27
31	39.27
32	117.56
33	361.24
34	39.29
35	39.25
36	39.27
37	39.27
38	40.41
39	259.45
40	372.49
41	35.19
42	39.27
43	39.27
44	110.89
45	168.02
46	132.20
47	39.27
48	195.94
49	123.73
50	39.27
51	39.27
52	41.74
53	116.18
54	315.12
55	39.27
56	35.27
57	39.27
58	116.89
59	42.03
60	39.27
61	39.27
62	36.76
63	38.66
64	41.91
65	204.12
66	44.07
67	191.65
68	36.67
69	43.57
70	35.96
71	92.03
72	8.17
73	63.84
74	92.00
75	62.13
76	92.02
77	92.01
78	32.60
79	92.01
80	92.01
81	92.01
82	46.00
83	31.83
84	34.75
85	413.87
86	47.28
87	292.41
88	705.14

S 02-35-11 E 500.00

DEL GLEN LANE (60' R.O.W.)  
 VOL. 315, PG. 119, H.C.M.R.


5

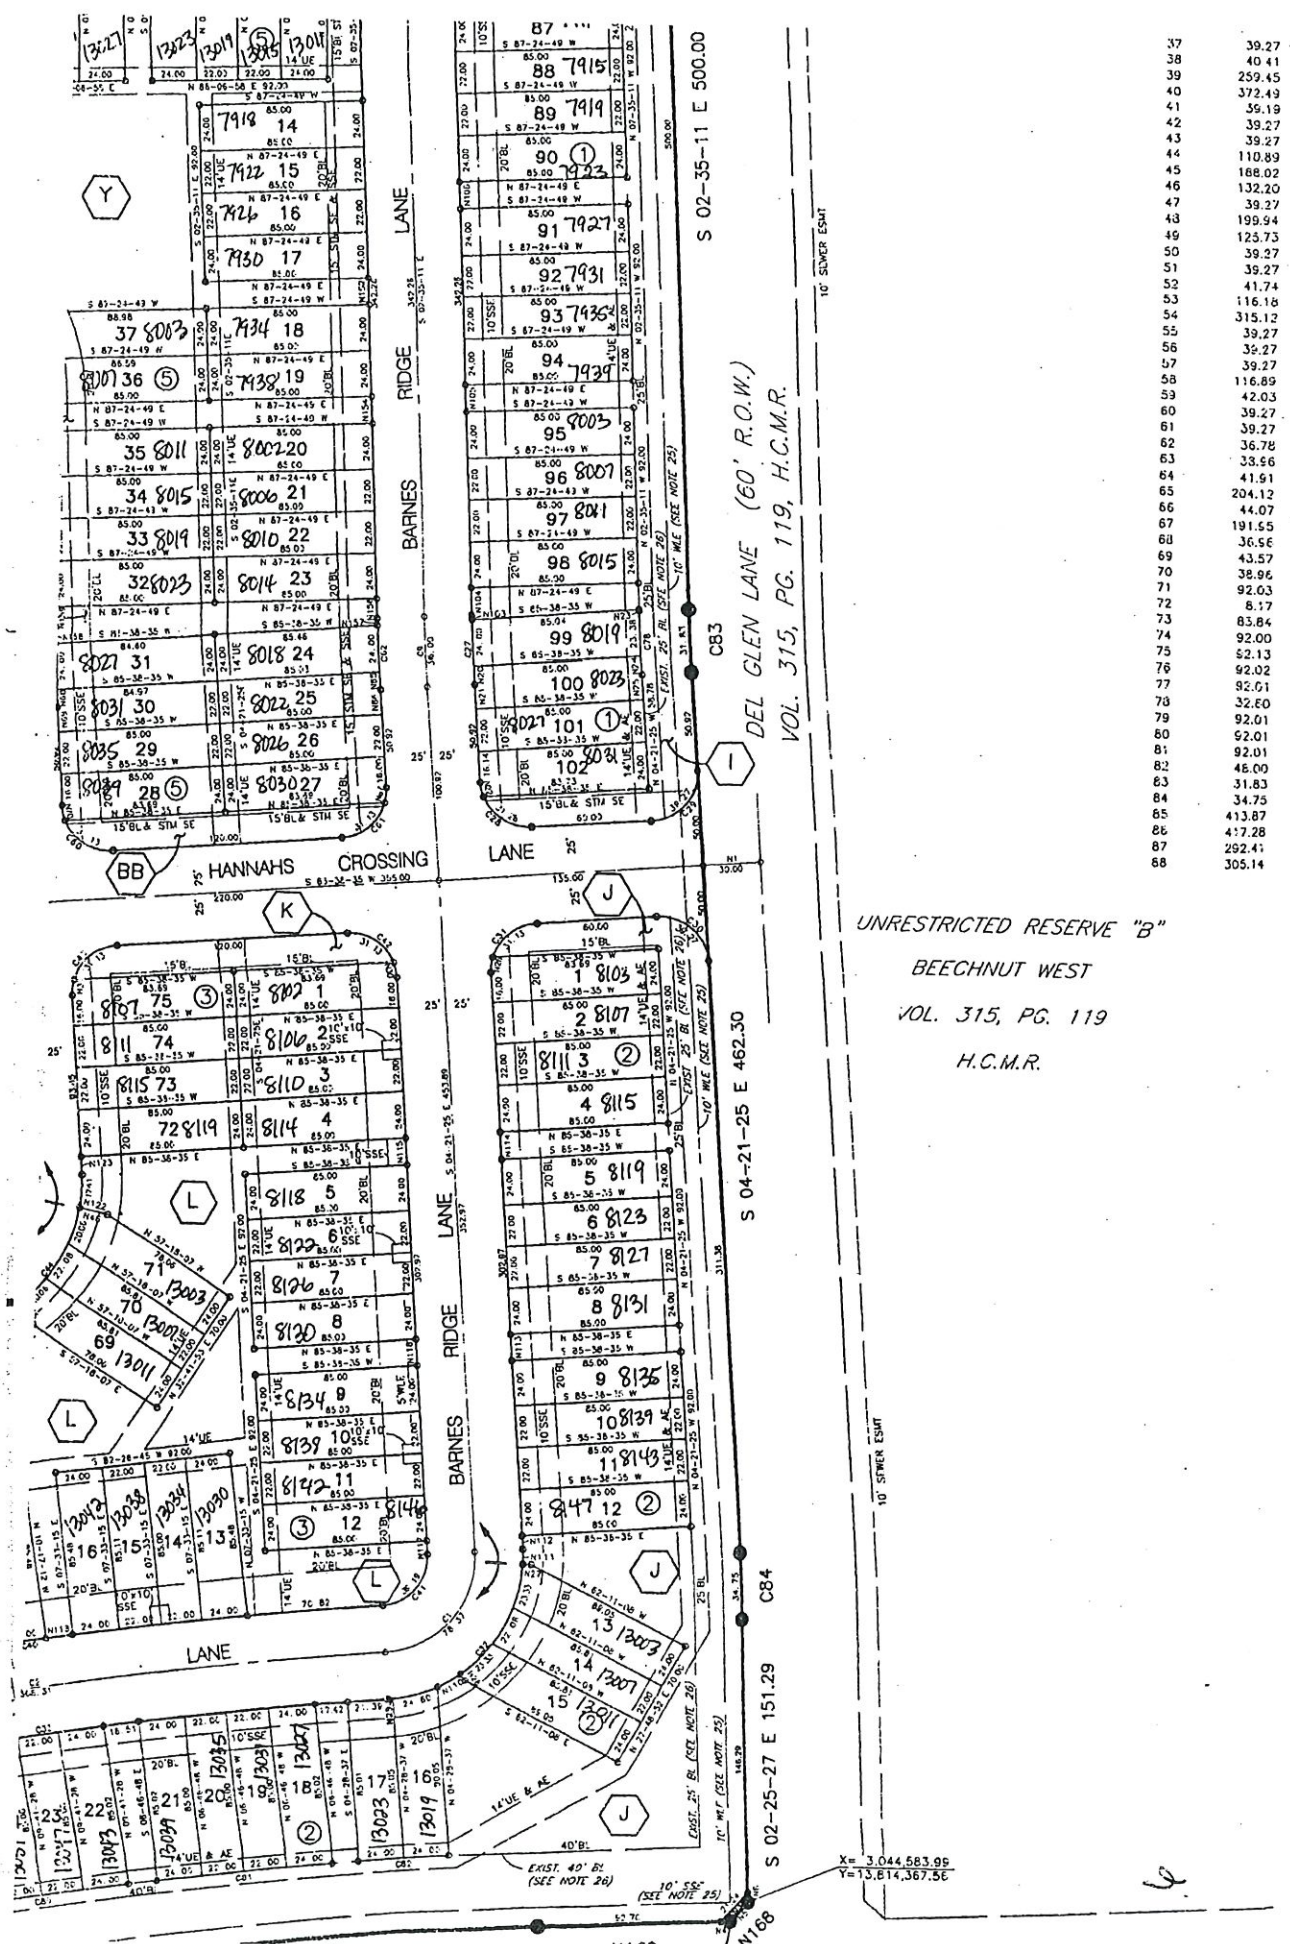

37	39.27
38	40.41
39	259.45
40	372.49
41	56.19
42	39.27
43	39.27
44	110.89
45	168.02
46	132.20
47	39.27
48	199.94
49	125.73
50	39.27
51	39.27
52	41.74
53	116.18
54	315.12
55	39.27
56	39.27


UNRESTRICTED RESERVE "B"  
 BEECHNUT WEST  
 VOL. 315, PG. 119  
 H.C.M.R.

X=3,044,583.95  
 Y=15,814,367.56

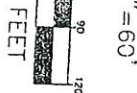

10' HOUSTON PIPELINE CO. EASEMENT  
VOL. 2219, PG. 577, & VOL. 2193,  
PG. 625 & 675, H.C.D.R.

C88

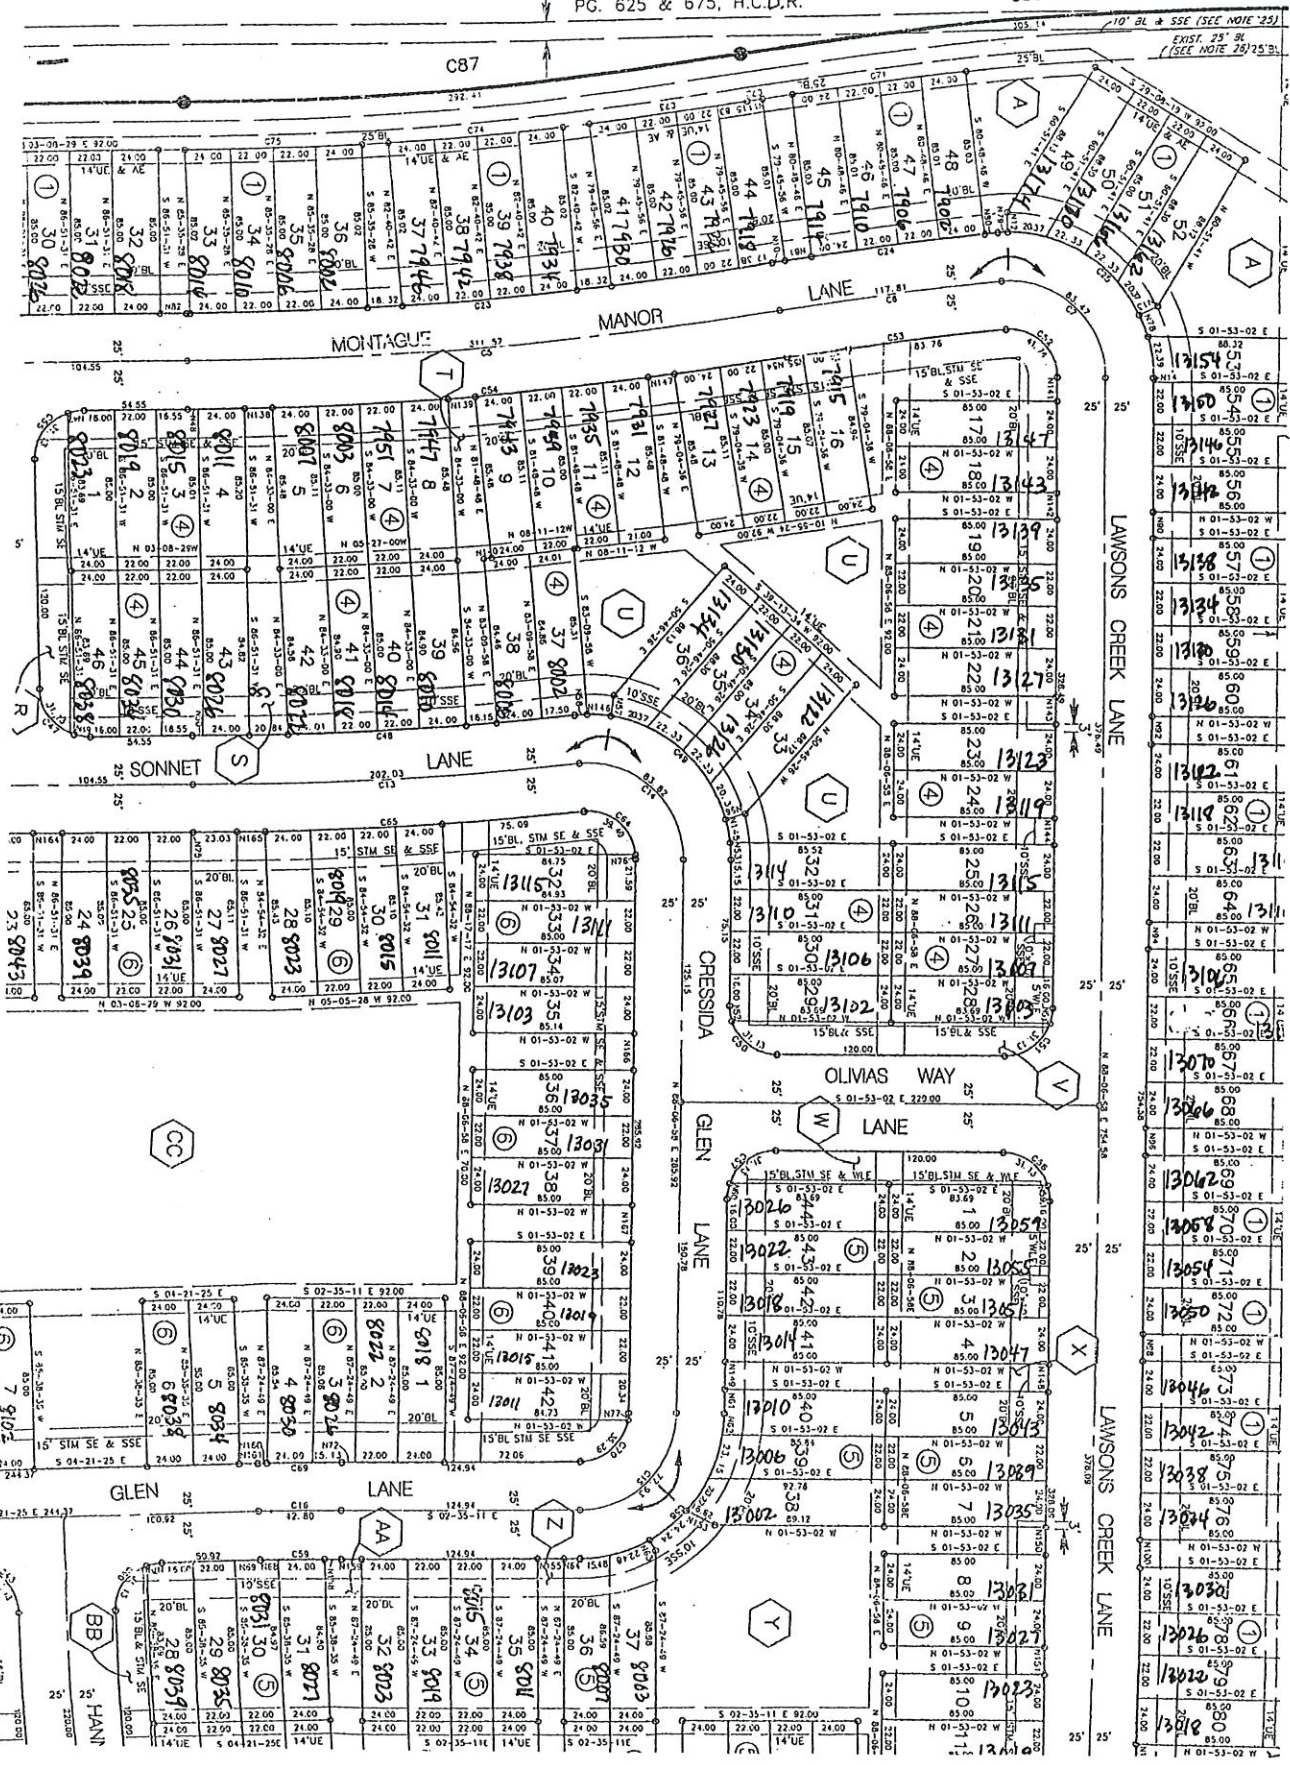

10' BL # SSE (SEE NOTE 25)  
EXIST. 25' #  
(SEE NOTE 28) 75'

C87

MONTAGUE LANE

MANOR LANE

SONNET LANE

LANE

ORESSIDA LANE

GLEN LANE

OLIVAS WAY

LAWSONS CREEK LANE

LAWSONS CREEK LANE

GLEN LANE

LANE

BB

HAN

Y

AA

8022

8021

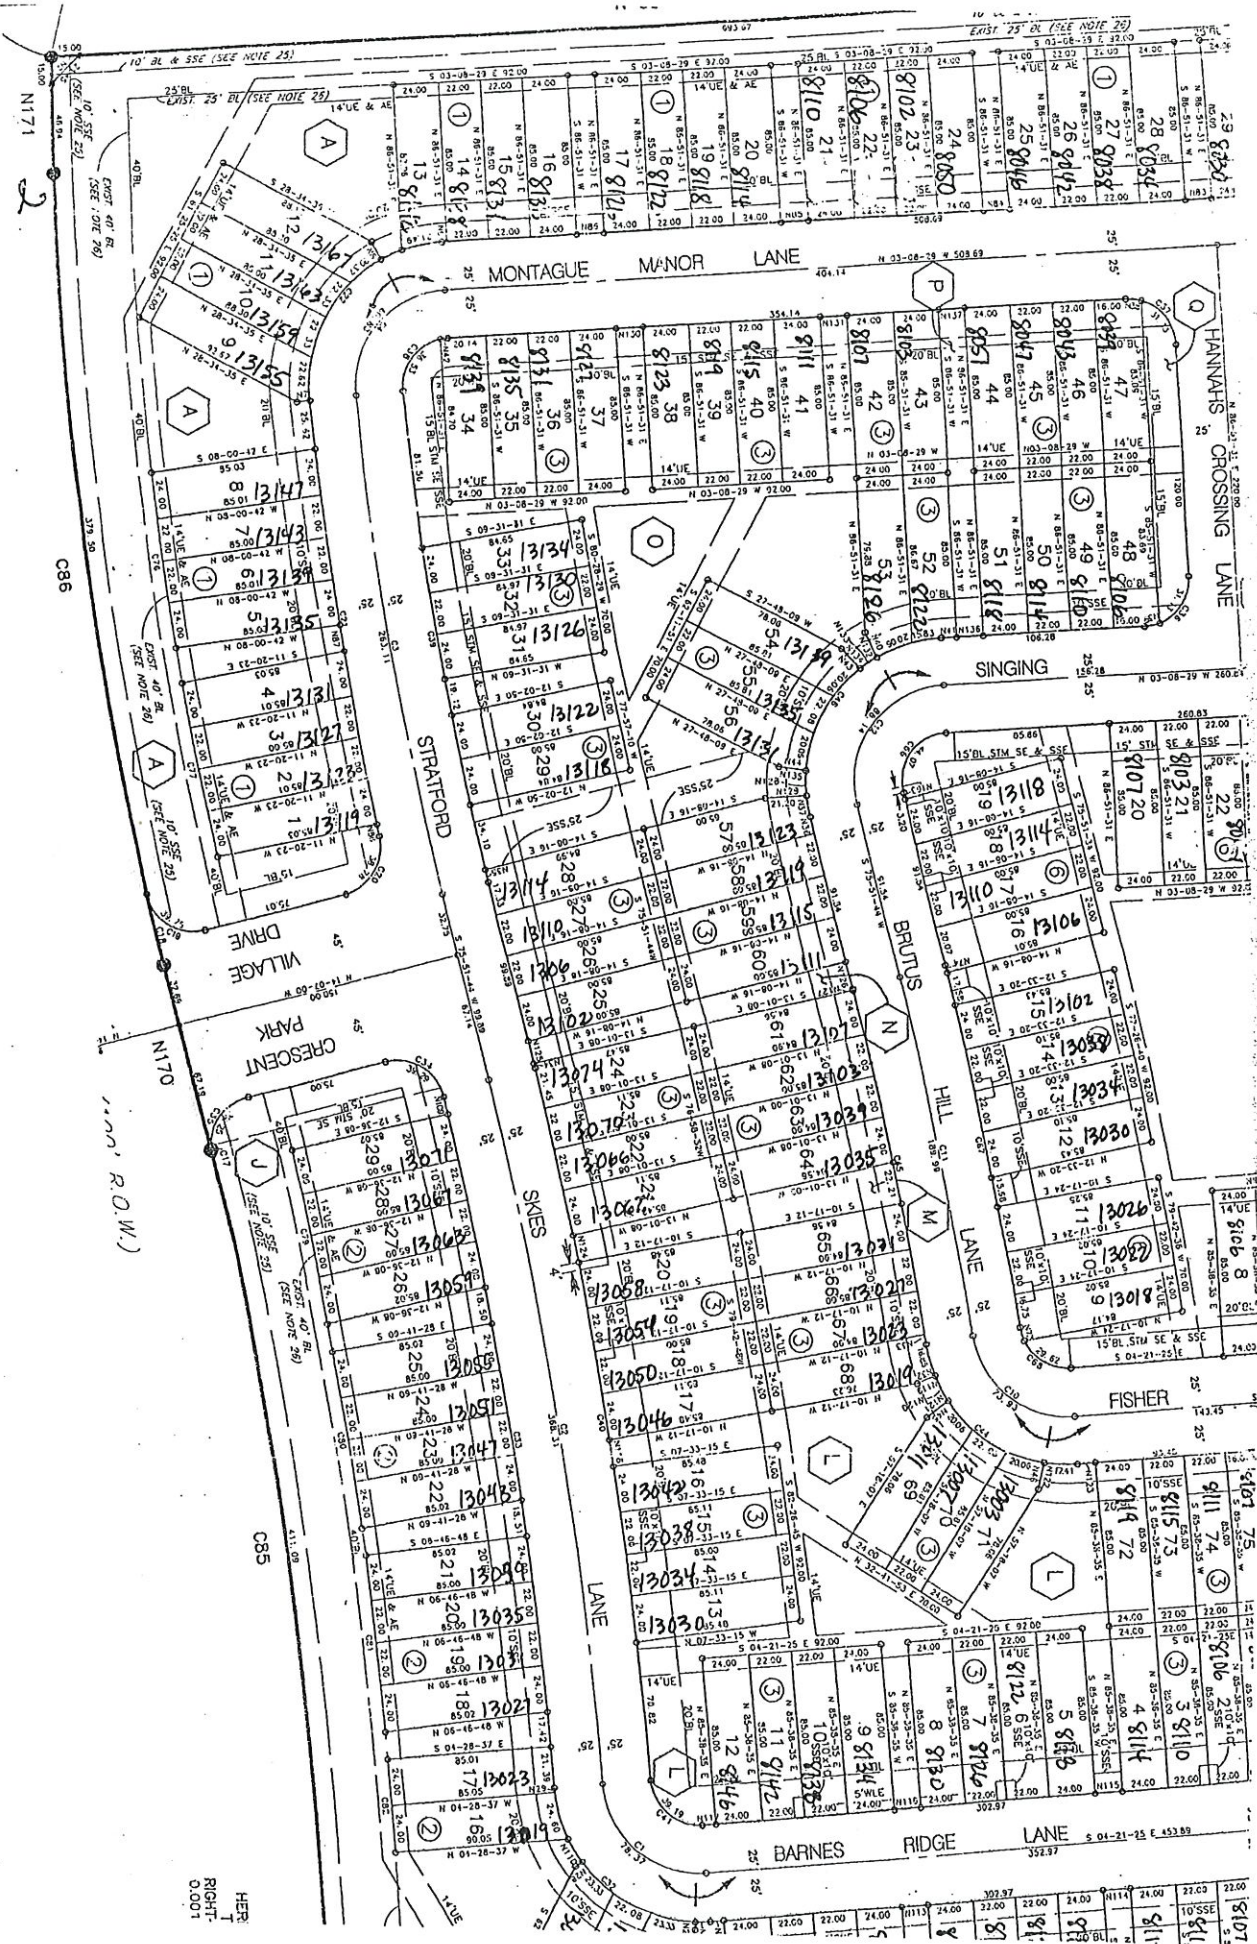

10' AL & SSE (SEE NOTE 25)

EXIST' 25' DL (SEE NOTE 20)

N171

C86


N170

C85

100' R.O.W.


HERE  
T  
RIGHT-  
0.001



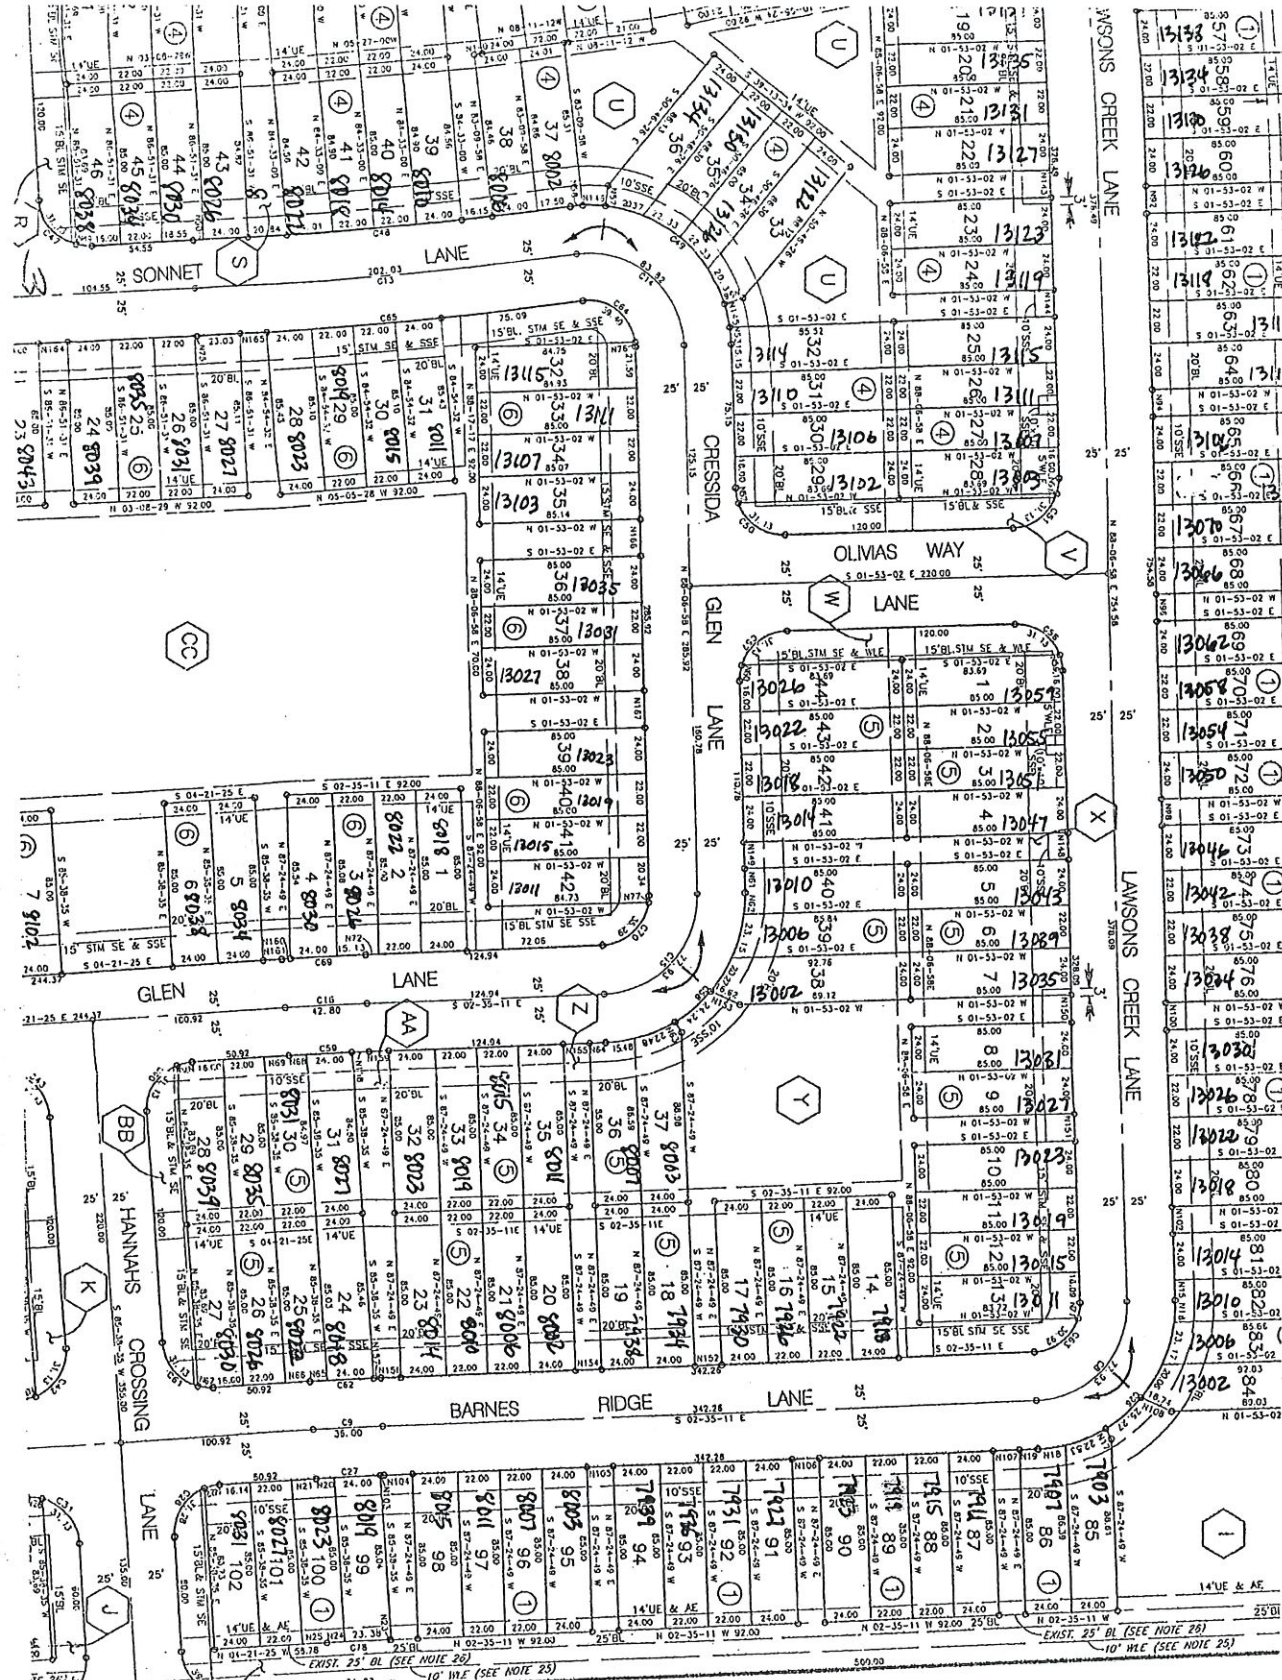

CB3  
 DEL GLEN LANE (60' R.O.W.)  
 VOL. 315, PG. 119, H.C.M.R.

S 02-35-11 E 500.00

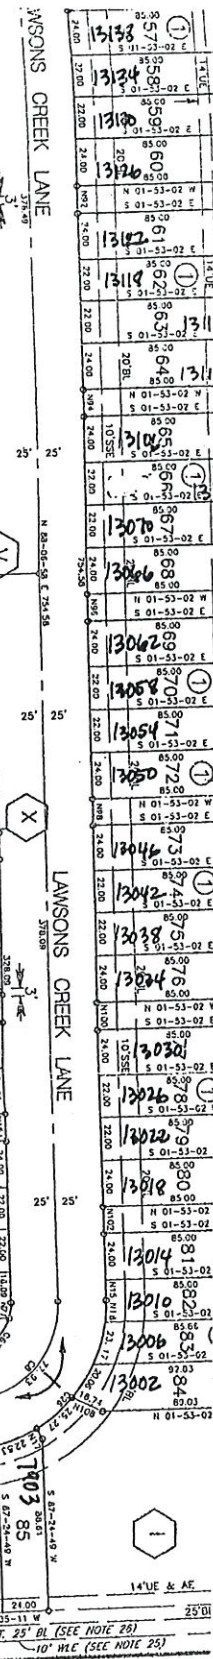


EXIST. 25' DL (SEE NOTE 28)  
 10' WLC (SEE NOTE 25)



88	505.14
87	
86	
NOTE	ARC LENGTH

5

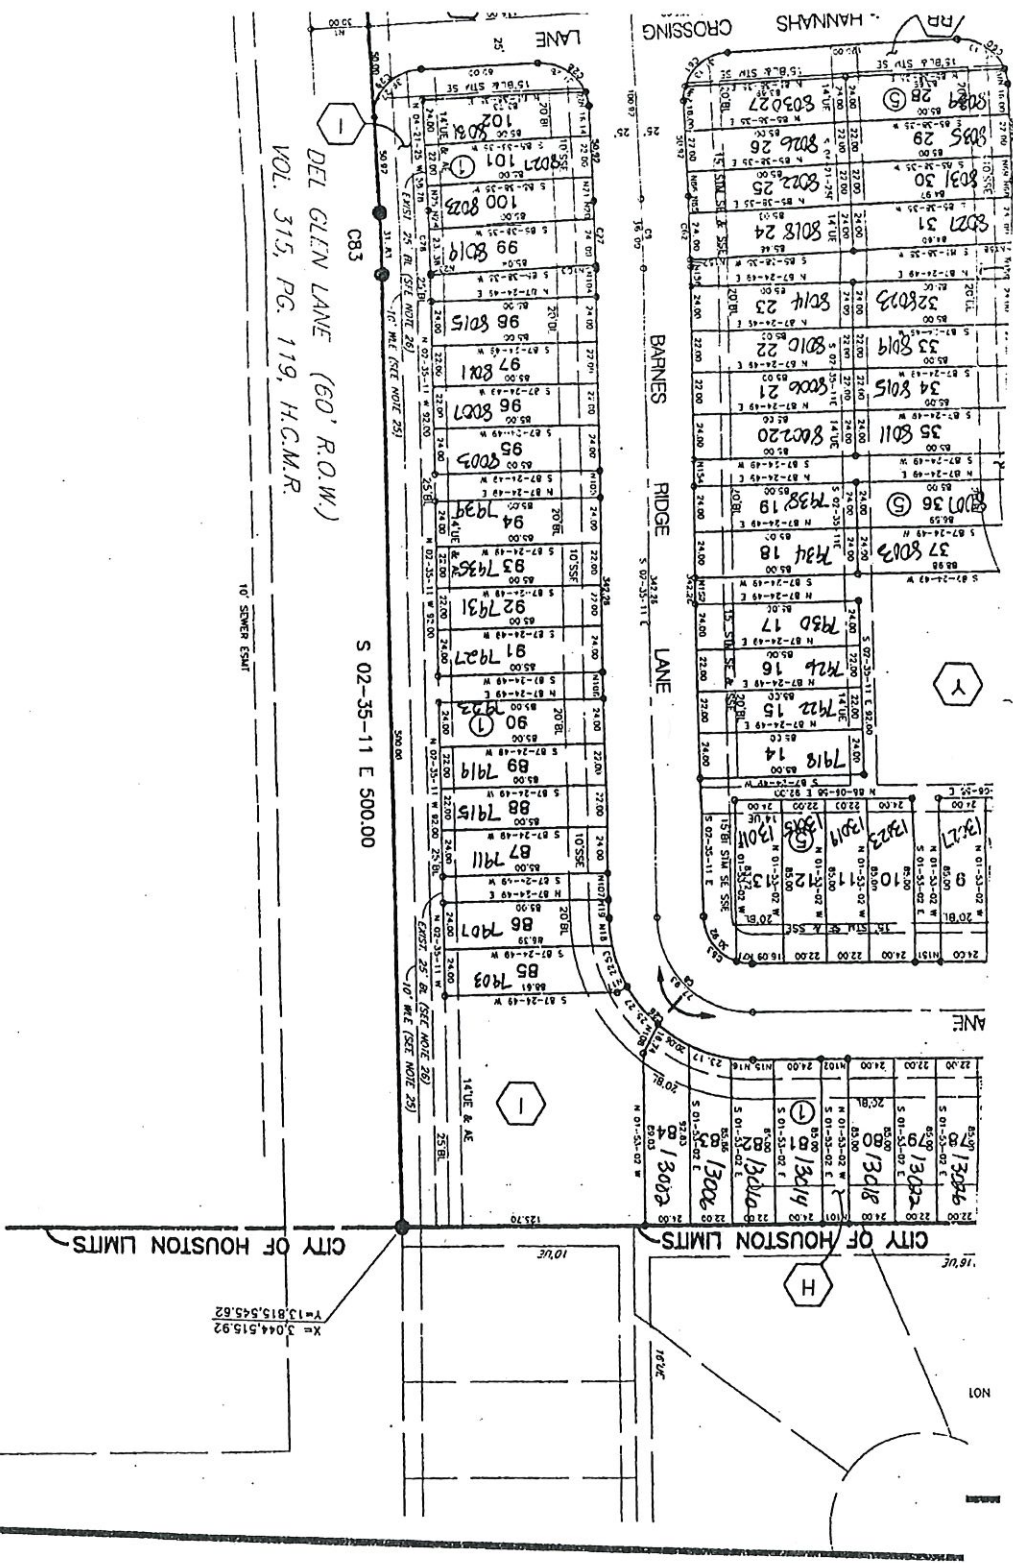

P.O. BOX 130089  
HOUSTON, TEXAS 77219  
(713) 760-4100

PROJECT NO.052204005.0430.000402111

SHEETS 2 OF 2  
CPV3.DWG  
02-08-00

X=3044583.99  
Y=731214.58756

S 02-25-27 E 151.29  
C84

S 04-21-25 E 462.30

DEL GLEN LANE (60' R.O.W.)  
VOL. 315, PG. 119, H.C.M.R.

S 02-35-11 E 500.00

UNRESTRICTED RESERVE "B"

BEECHNUT WEST

VOL. 315, PG. 119

H.C.M.R.

- 37 39.27
- 38 40.41
- 39 259.45
- 40 372.49
- 41 35.19
- 42 39.27
- 43 39.27
- 44 110.89
- 45 148.02
- 46 132.20
- 47 39.27
- 48 199.94
- 49 123.73
- 50 39.27
- 51 39.27
- 52 41.74
- 53 116.16
- 54 315.12
- 55 39.27
- 56 116.89
- 57 42.03
- 58 39.27
- 59 42.03
- 60 39.27
- 61 39.27
- 62 36.76
- 63 28.96
- 64 92.03
- 65 6.7
- 66 36.56
- 67 191.55
- 68 44.07
- 69 204.12
- 70 47.07
- 71 92.03
- 72 8.17
- 73 74.73
- 74 33.64
- 75 92.00
- 76 52.13
- 77 92.03
- 78 92.01
- 79 92.01
- 80 92.01
- 81 92.01
- 82 92.01
- 83 45.00
- 84 34.35
- 85 473.87
- 86 292.41
- 87 305.14

