


Appendix 7 – Sun on Ground – Date Gardens Receive 2
Hours of Sun A3 Size October 2020

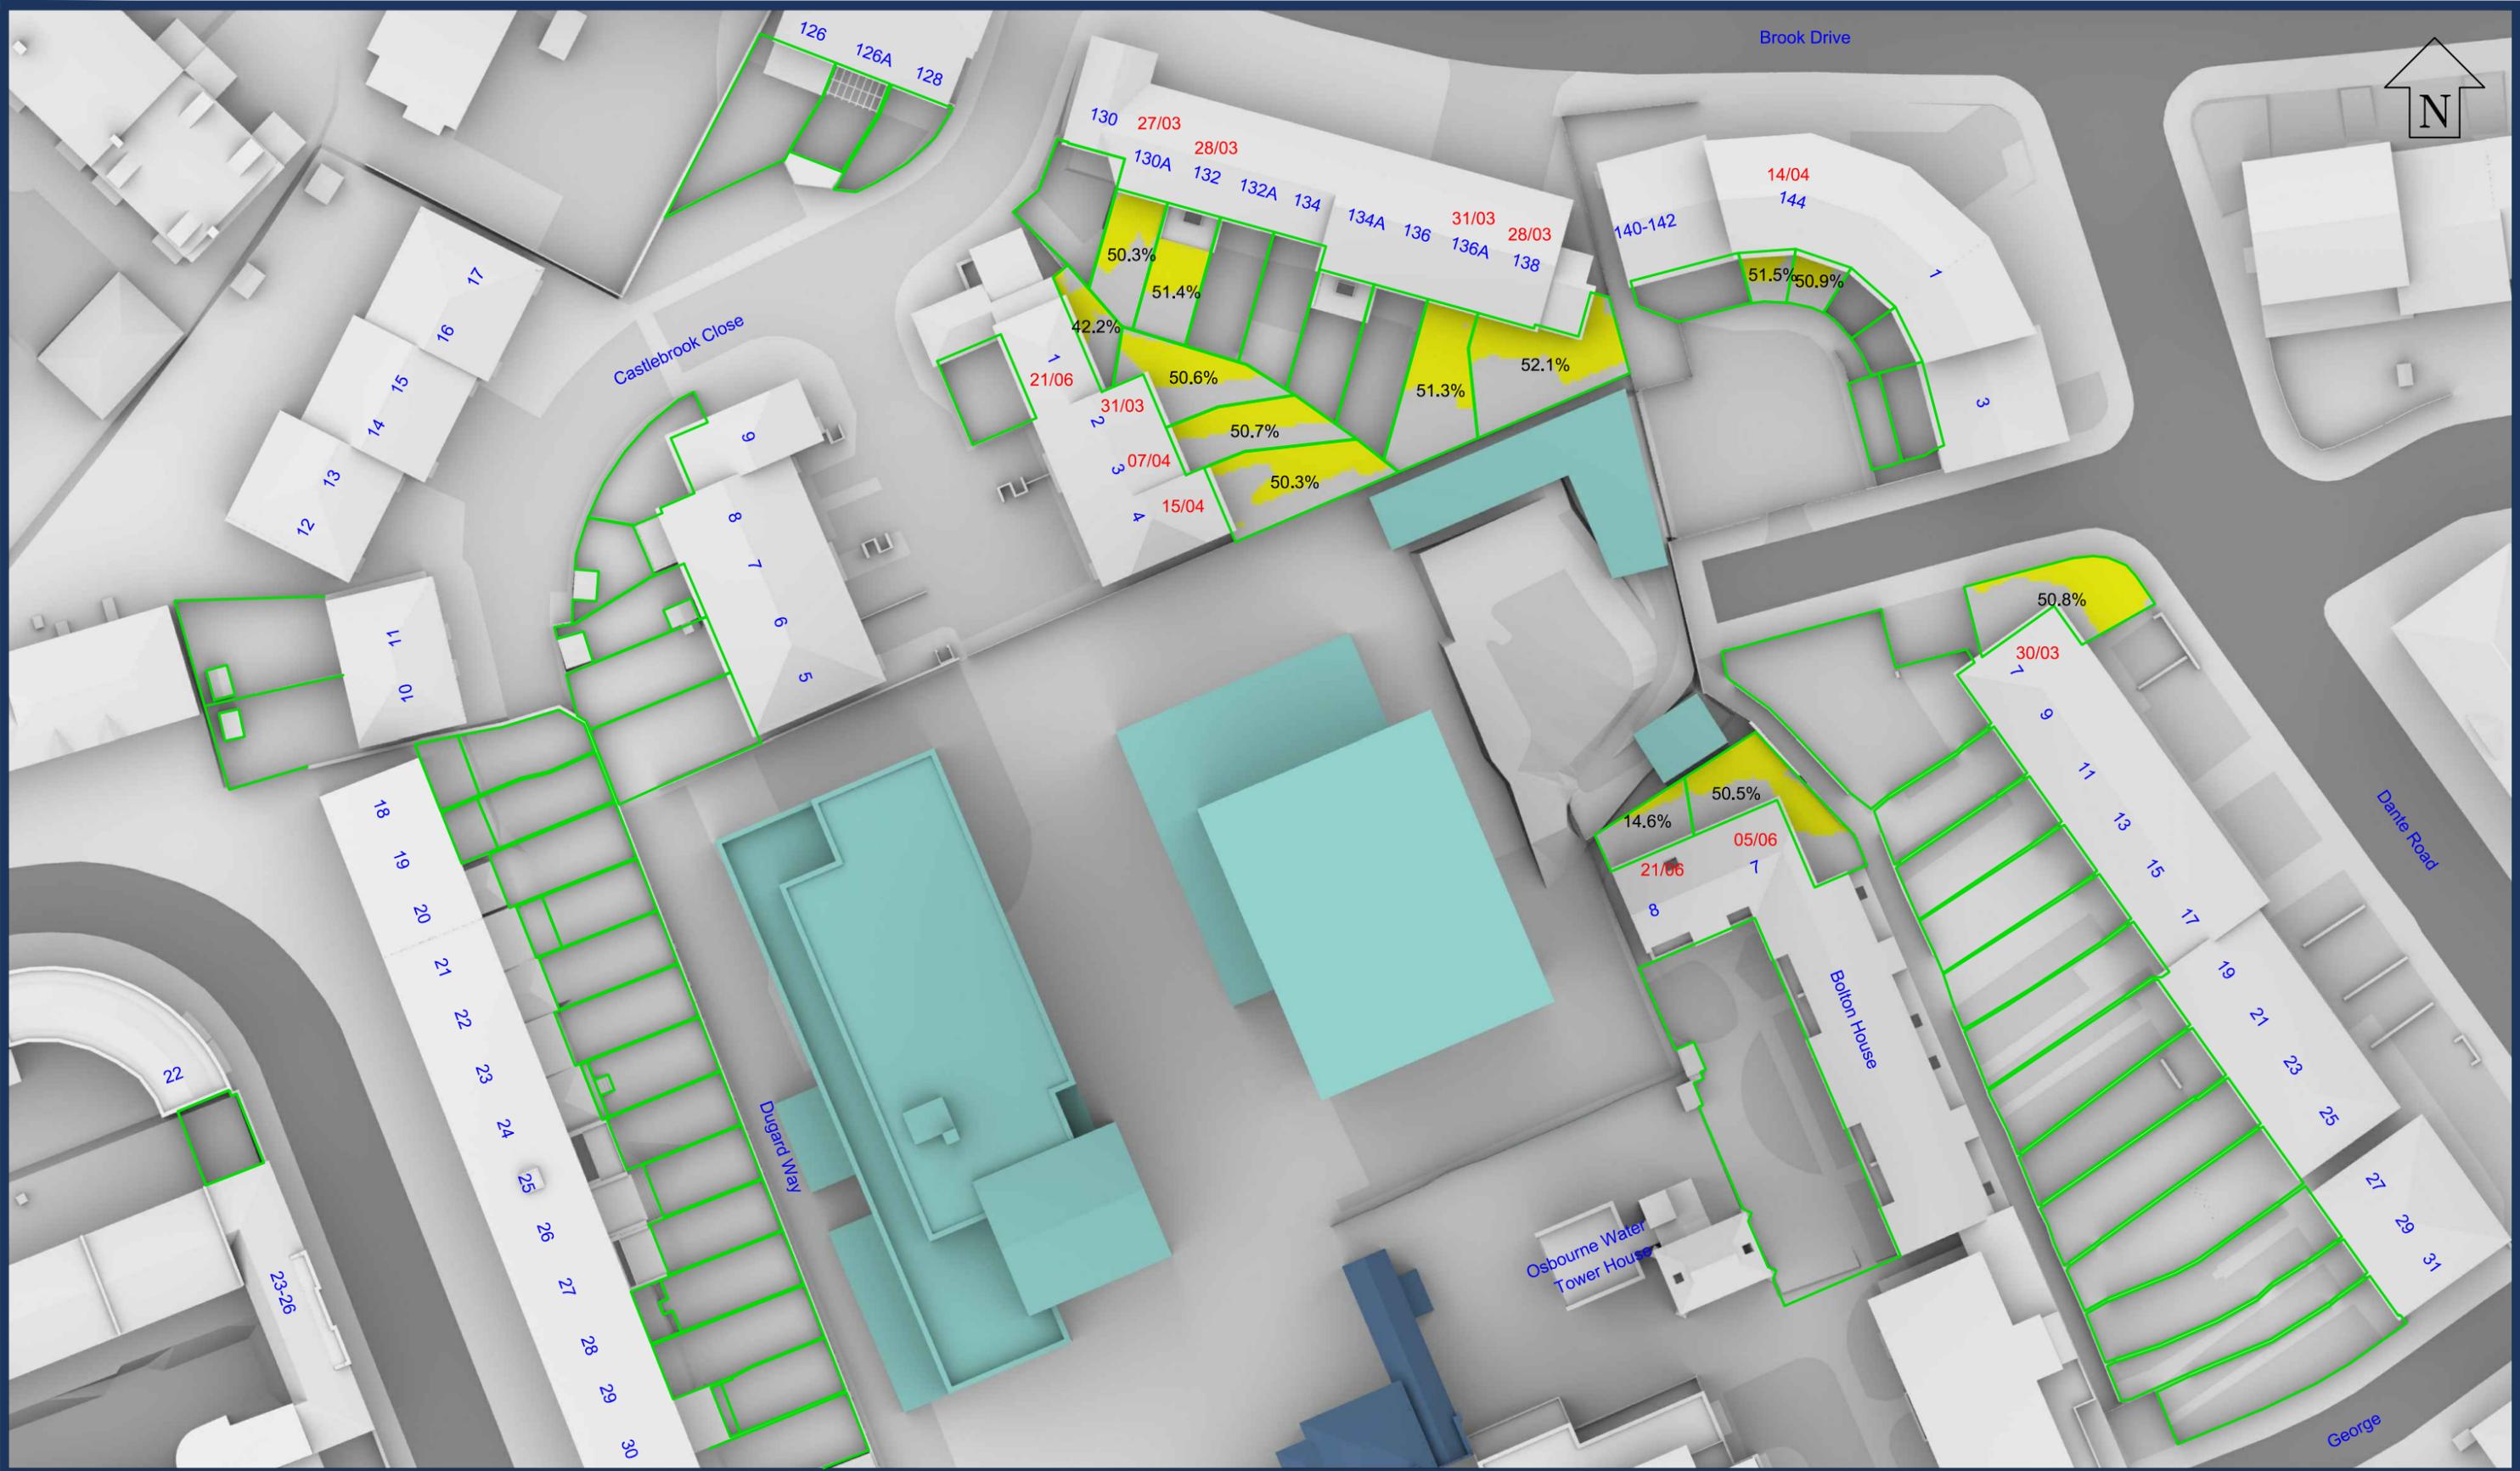

Sources: Point2Surveyors
 Scan data (received 13/08/18)
 Woodlands and Masters.rcp

Site Photos (received 20/08/18)

Rolfe Judd
 Proposed Info (received 25/03/19)
 190325-6057-Massing.skp
 Proposed Info (received 08/03/19)
 6057 - Options Appraisal - Option 01A.skp
 Proposed Info (received 28/11/18)
 6057-Geo Located Massing.dwg

Key:

- Area analysed
- Area with more than 2 hours of direct sunlight
- Area with less than 2 hours of direct sunlight
- 50% Percentage of area with more than 2 hours of direct sunlight

Date Achieved shown in Red

Project: Woodlands and Masters House, London

Title: BRE 2 Hour Overshadowing Test
 Proposed Scheme 25/03/19
 Dates at which garden achieves 50% Area with 2 hours sun on ground

Scheme Confirmed: -

Date: -

Drawn By: BZW/CJ

Scale: 1:500 @ A3

Date: OCT 20

Dwg No: **P1870/S/51A**

Rel: **20**

