


PETROLIA

LINE

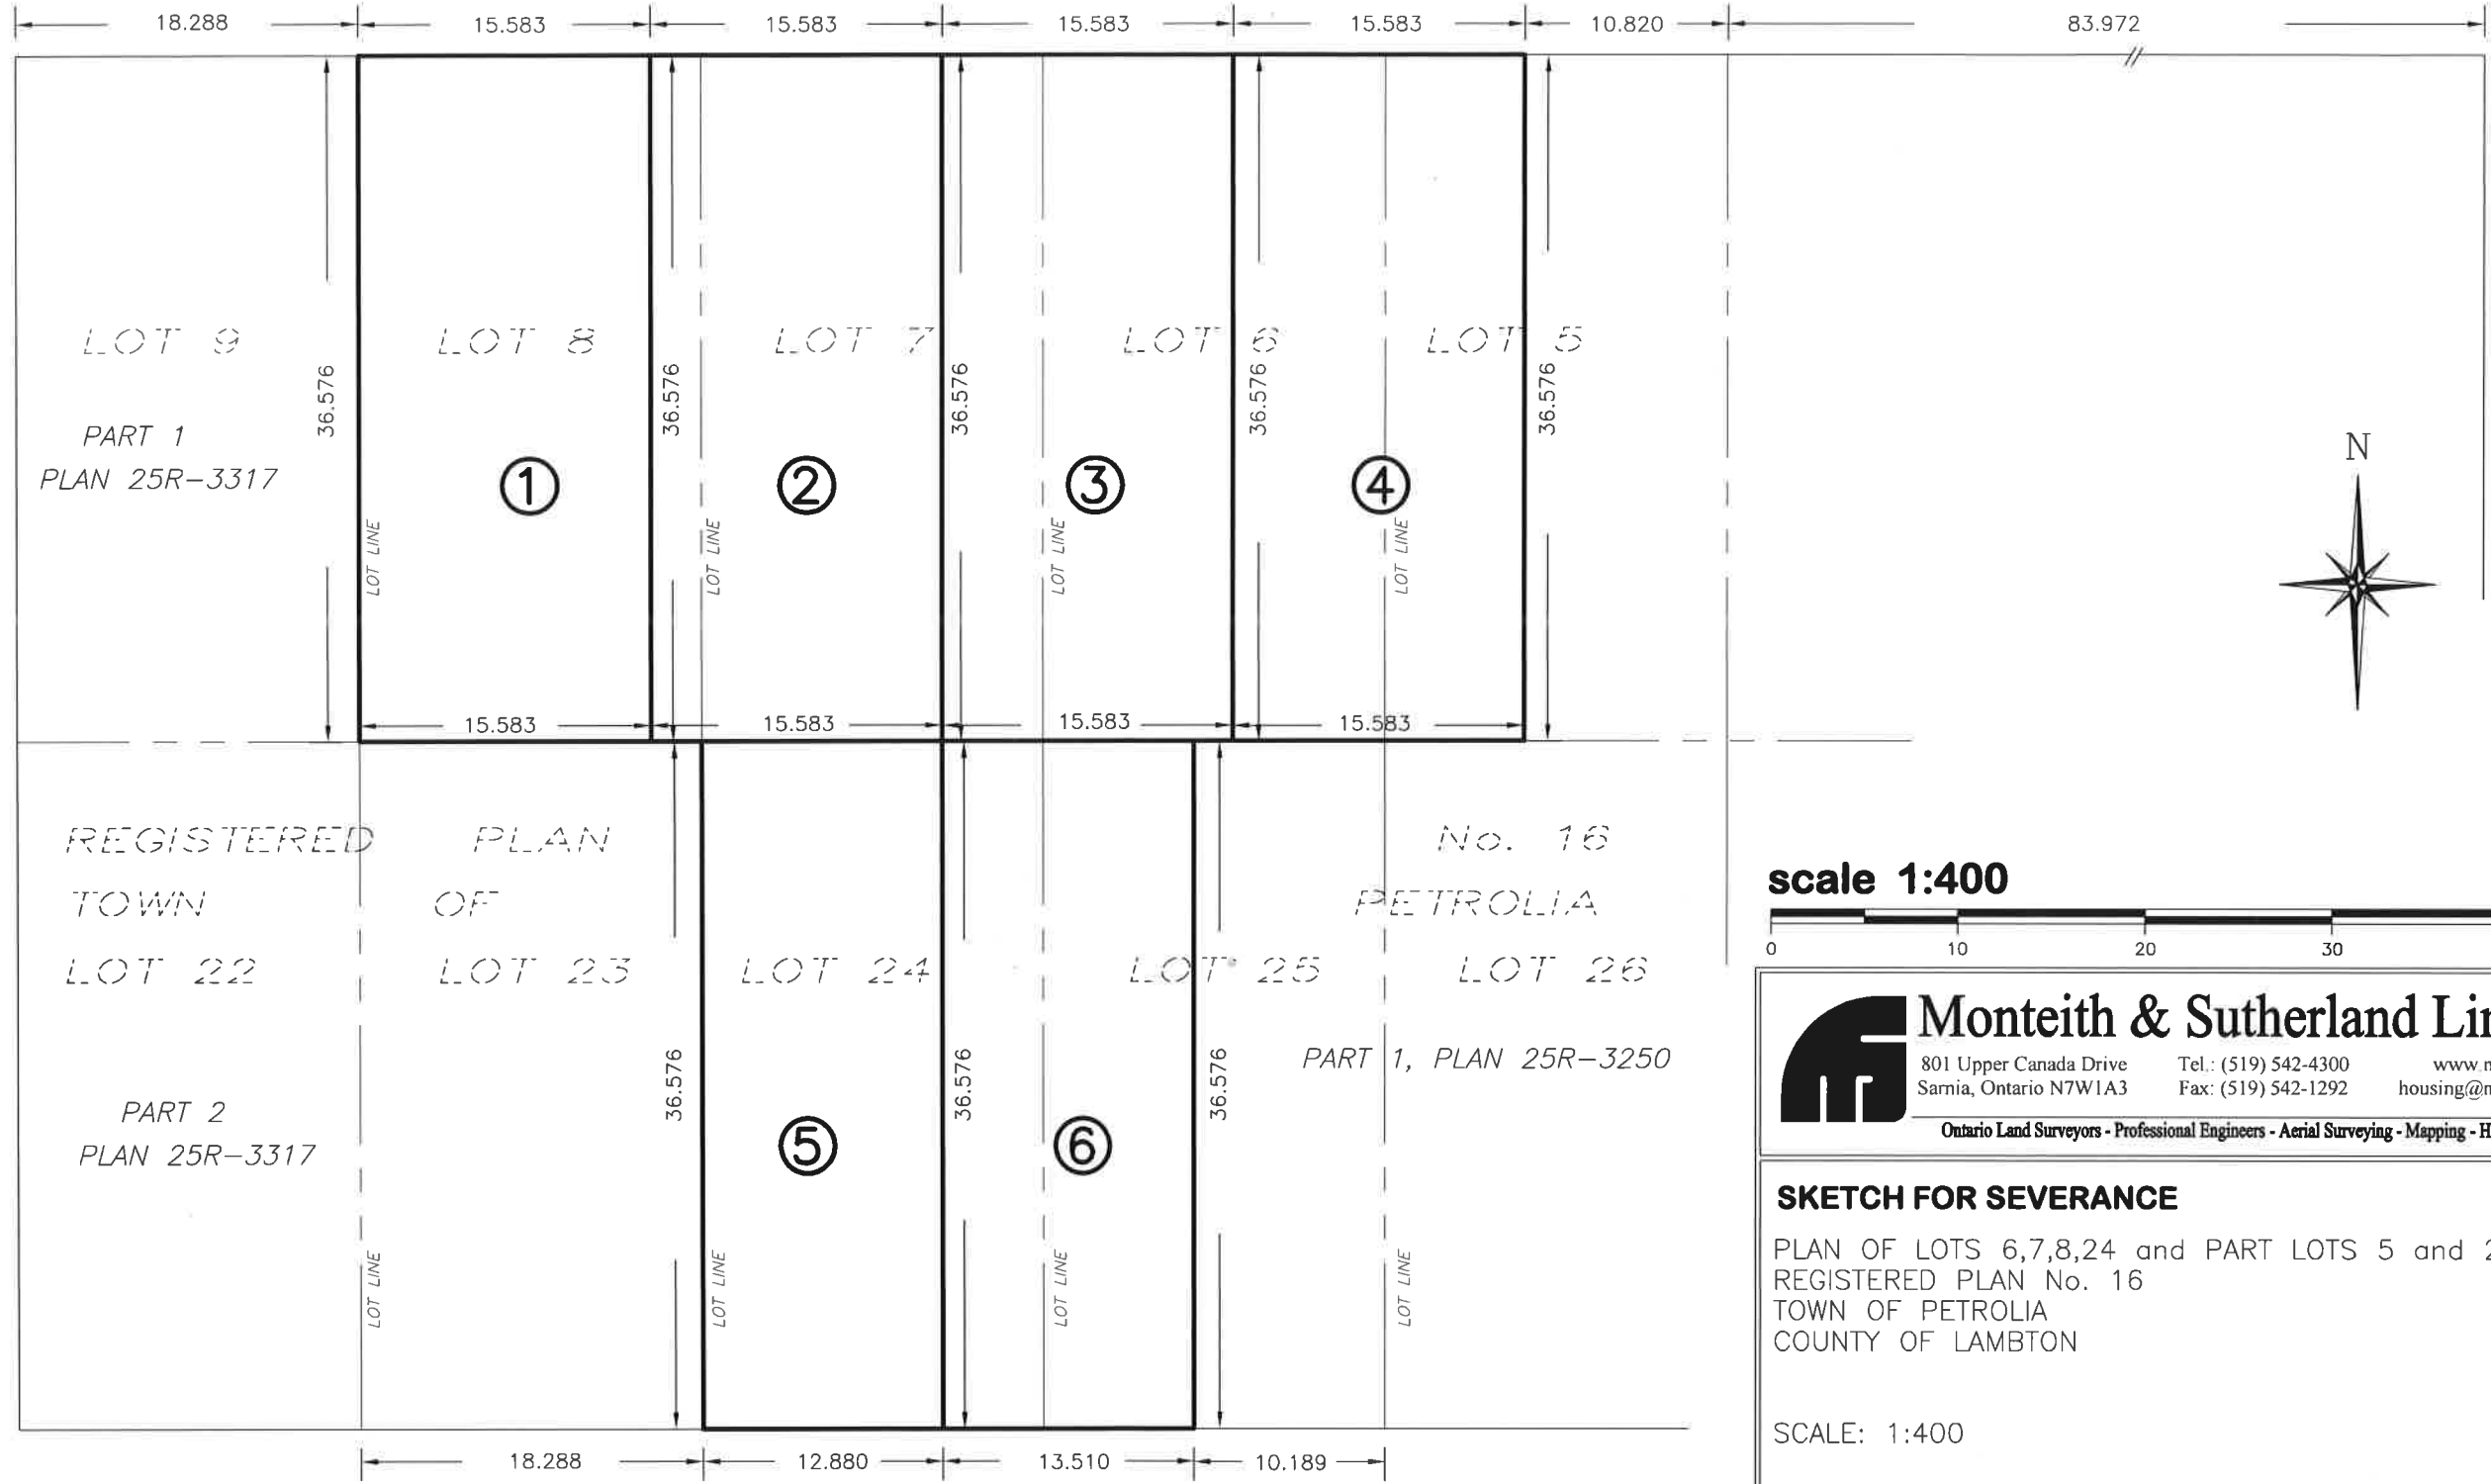

MACKEY (NOW CLOSED) STREET

OIL HERITAGE ROAD

DERBY STREET

scale 1:400



Monteith & Sutherland Limited
 801 Upper Canada Drive Sarnia, Ontario N7W1A3
 Tel.: (519) 542-4300 Fax: (519) 542-1292
 www.mssurvey.com housing@mssurvey.com
 Ontario Land Surveyors - Professional Engineers - Aerial Surveying - Mapping - HDS Scanning

SKETCH FOR SEVERANCE
 PLAN OF LOTS 6,7,8,24 and PART LOTS 5 and 25
 REGISTERED PLAN No. 16
 TOWN OF PETROLIA
 COUNTY OF LAMBTON
 SCALE: 1:400

JOB NUMBER
PET-1608