

REGISTERED

IGNATIE STR

PLAN

SIB (1682)

BLOCK 18  
P.I.N. 43456-0608(LT)

PLAN 25R

N 87°06'10" W (70.086 P1) 70.054

ORP A SIB

EDWARD

(FORMERLY NEW STREET, R.P. 74(PA))  
P.I.N. 43456 - 0162(LT)

STRE

0.305 RESERVE, RP 74(PA)  
P.I.N. 43456-0201(LT)

132.868 P1  
132.773


N 87°06'10" W

N 87°07'30" W

PART 1, PLAN 25R8811  
P.I.N. 43456-0581(LT)

CONCESSION. 10

10,

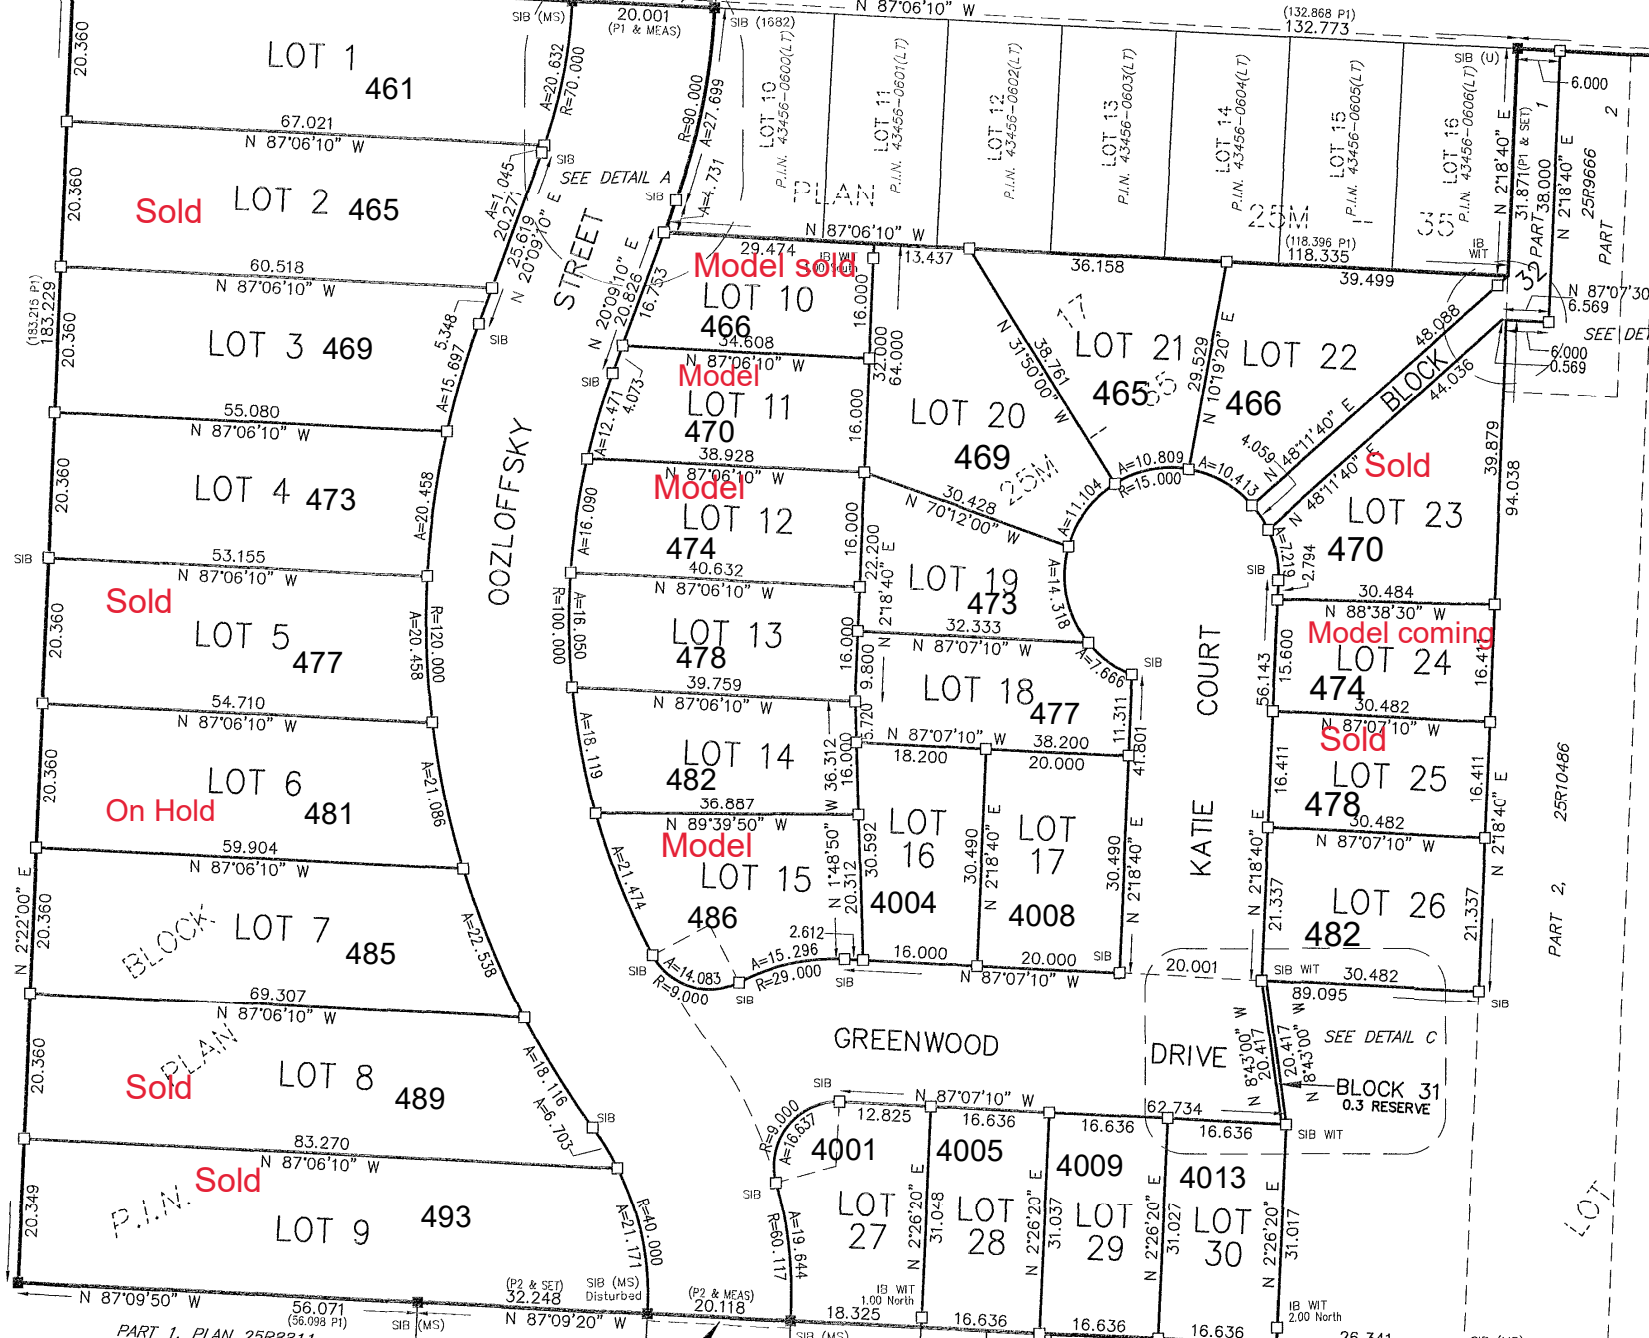

43456

BLOCK

PART 1,

Township

CONCESSION  
(Geographic)

PART 1, PLAN 25R8811  
P.I.N. 43456-0581(LT)

LOT 1  
P.I.N. 43456-0300(LT)

LOT 30

N 87°07'10" W