




B FOOD COURT PERSPECTIVE
VIEW 1



C FOOD COURT PERSPECTIVE
VIEW 2

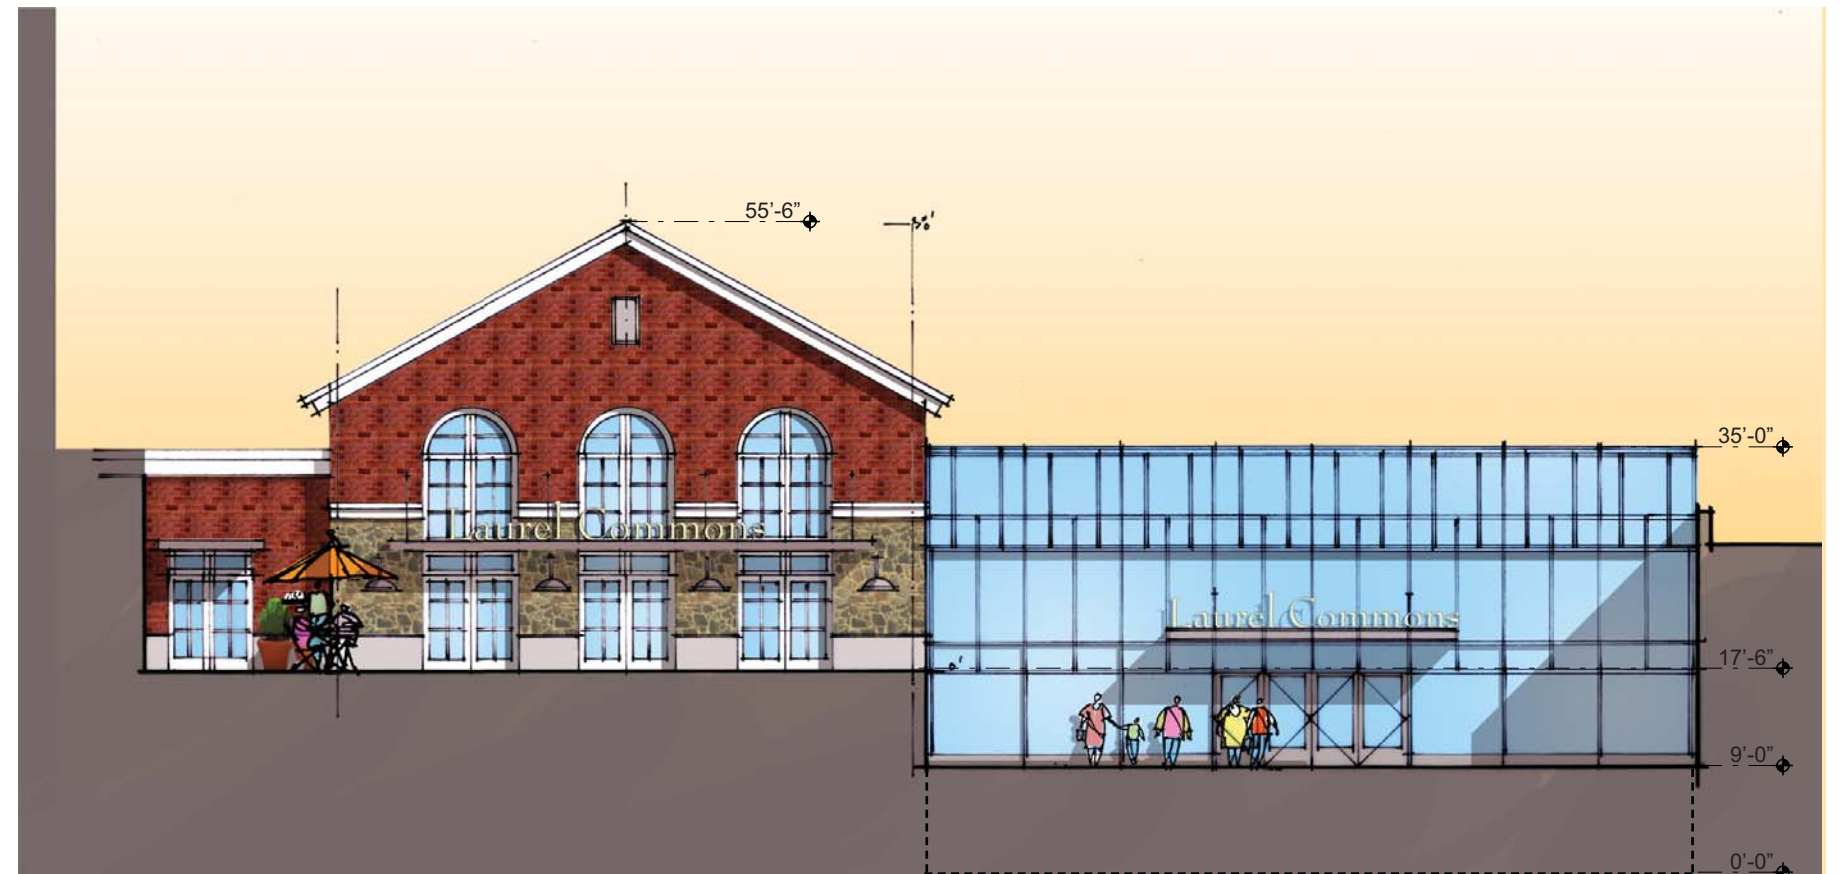

A FOOD COURT ELEVATION
WEST PLAZA ENTRY








B FOOD COURT PERSPECTIVE
INTERIOR VIEW 3




C FOOD COURT PERSPECTIVE
INTERIOR VIEW 4

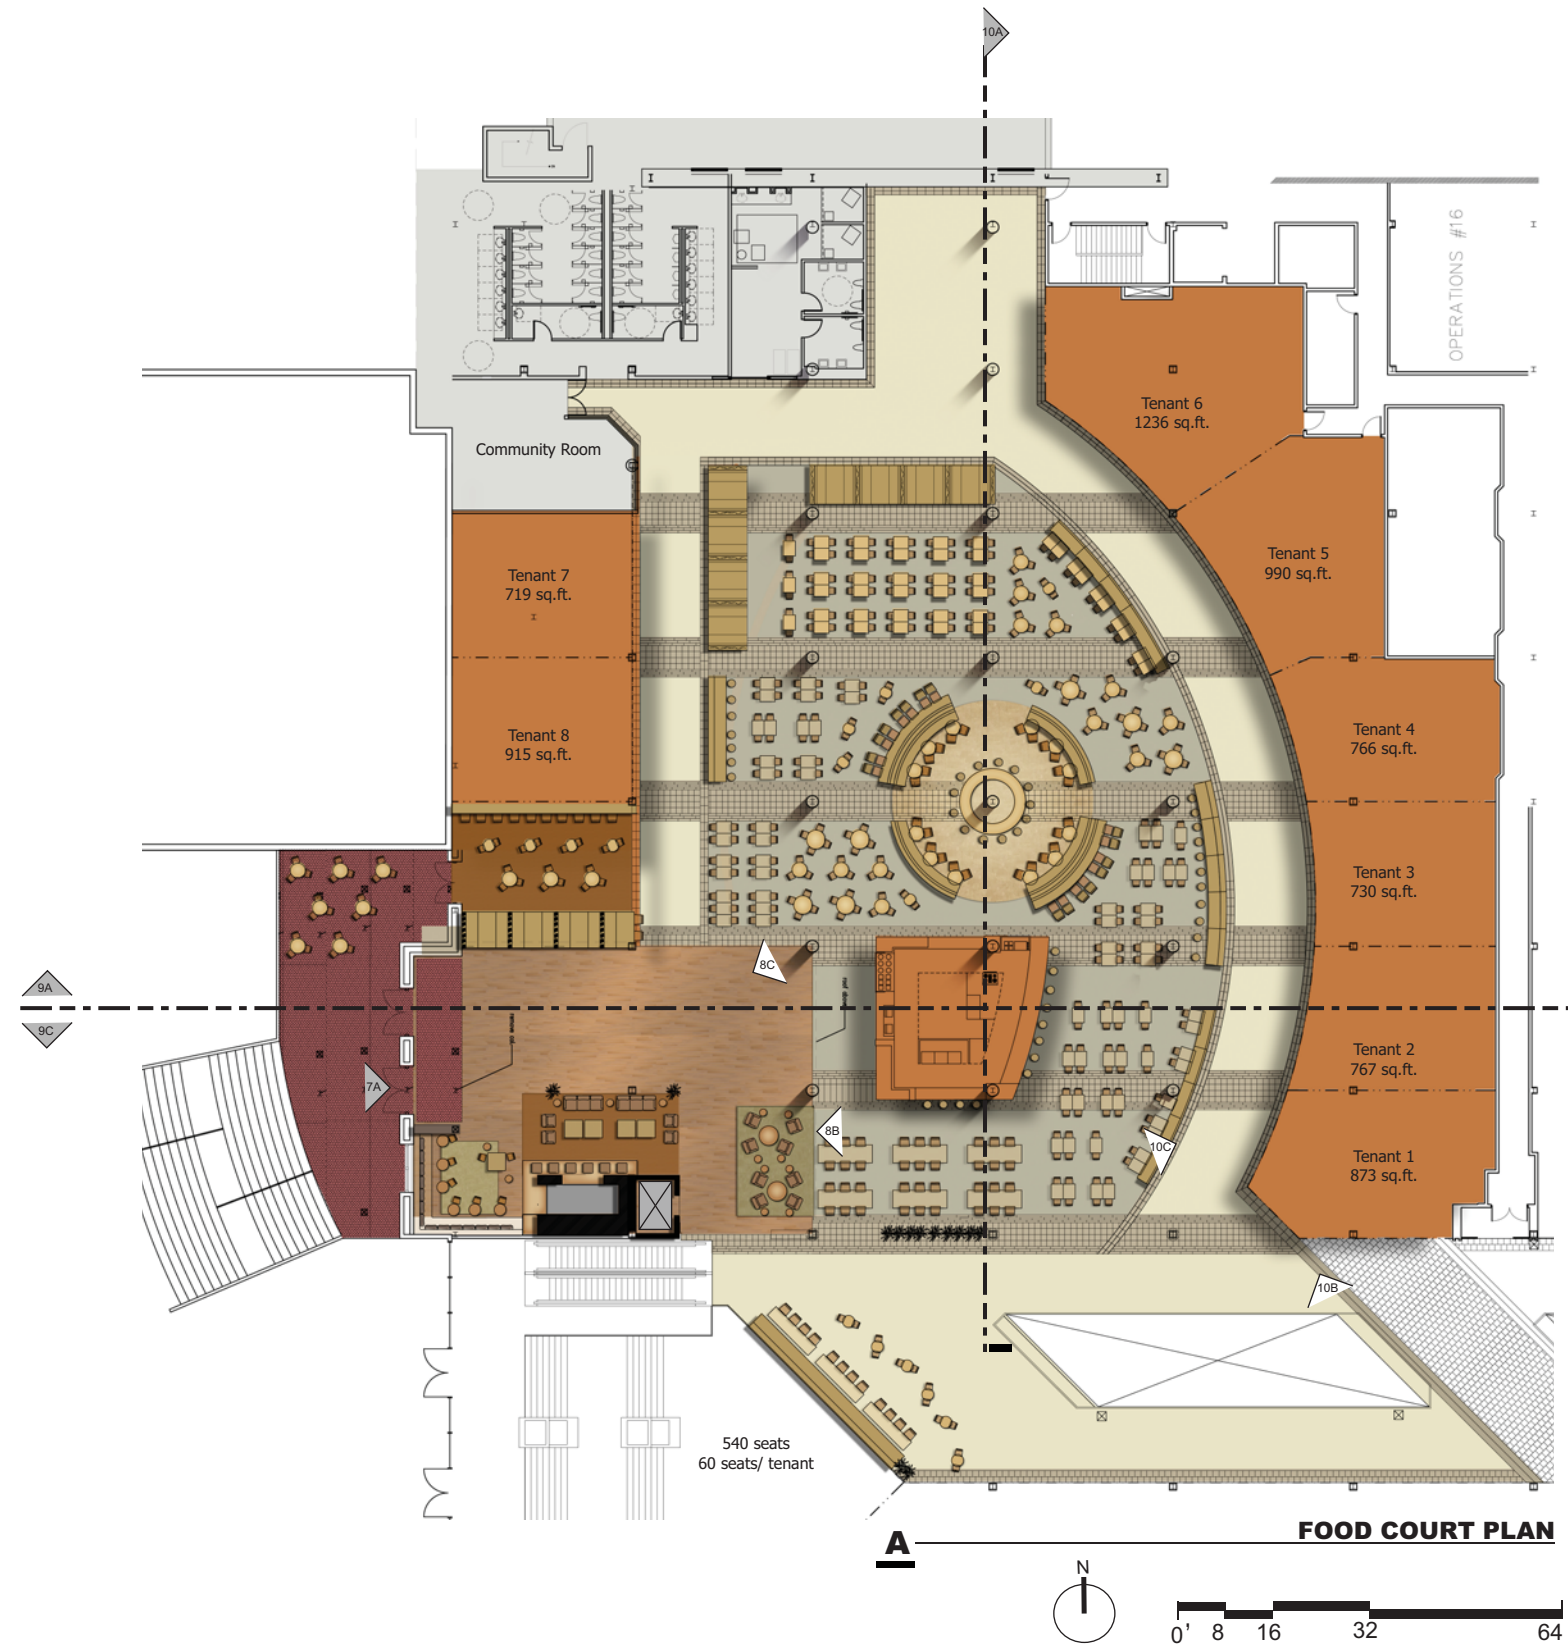


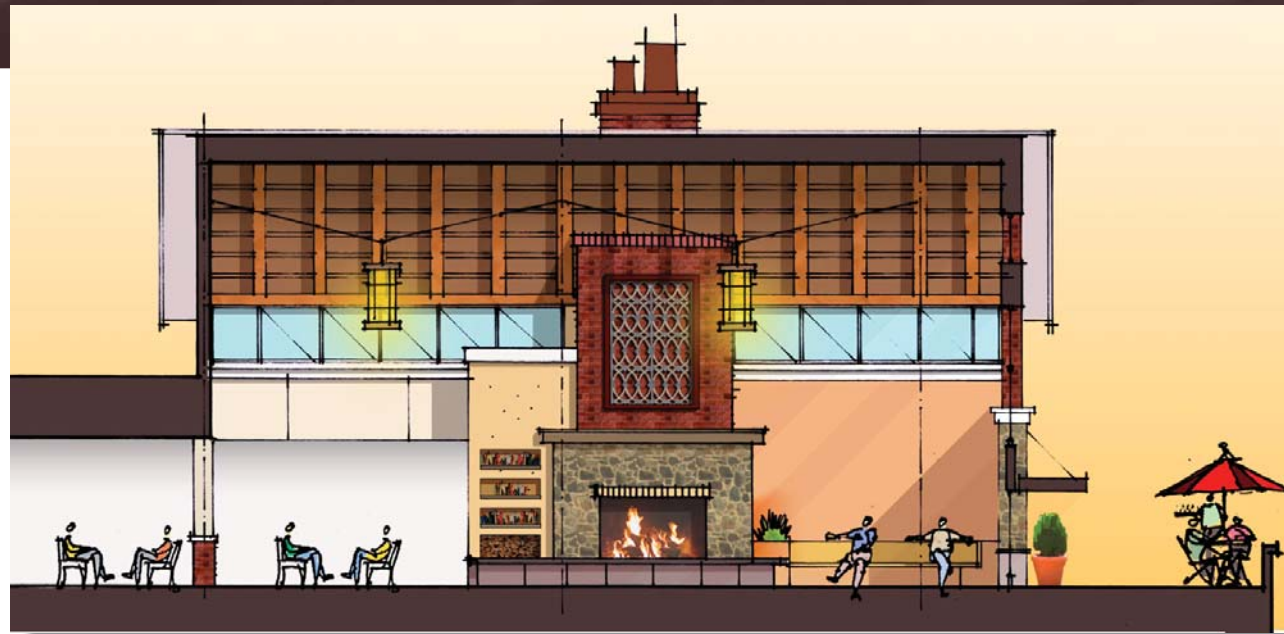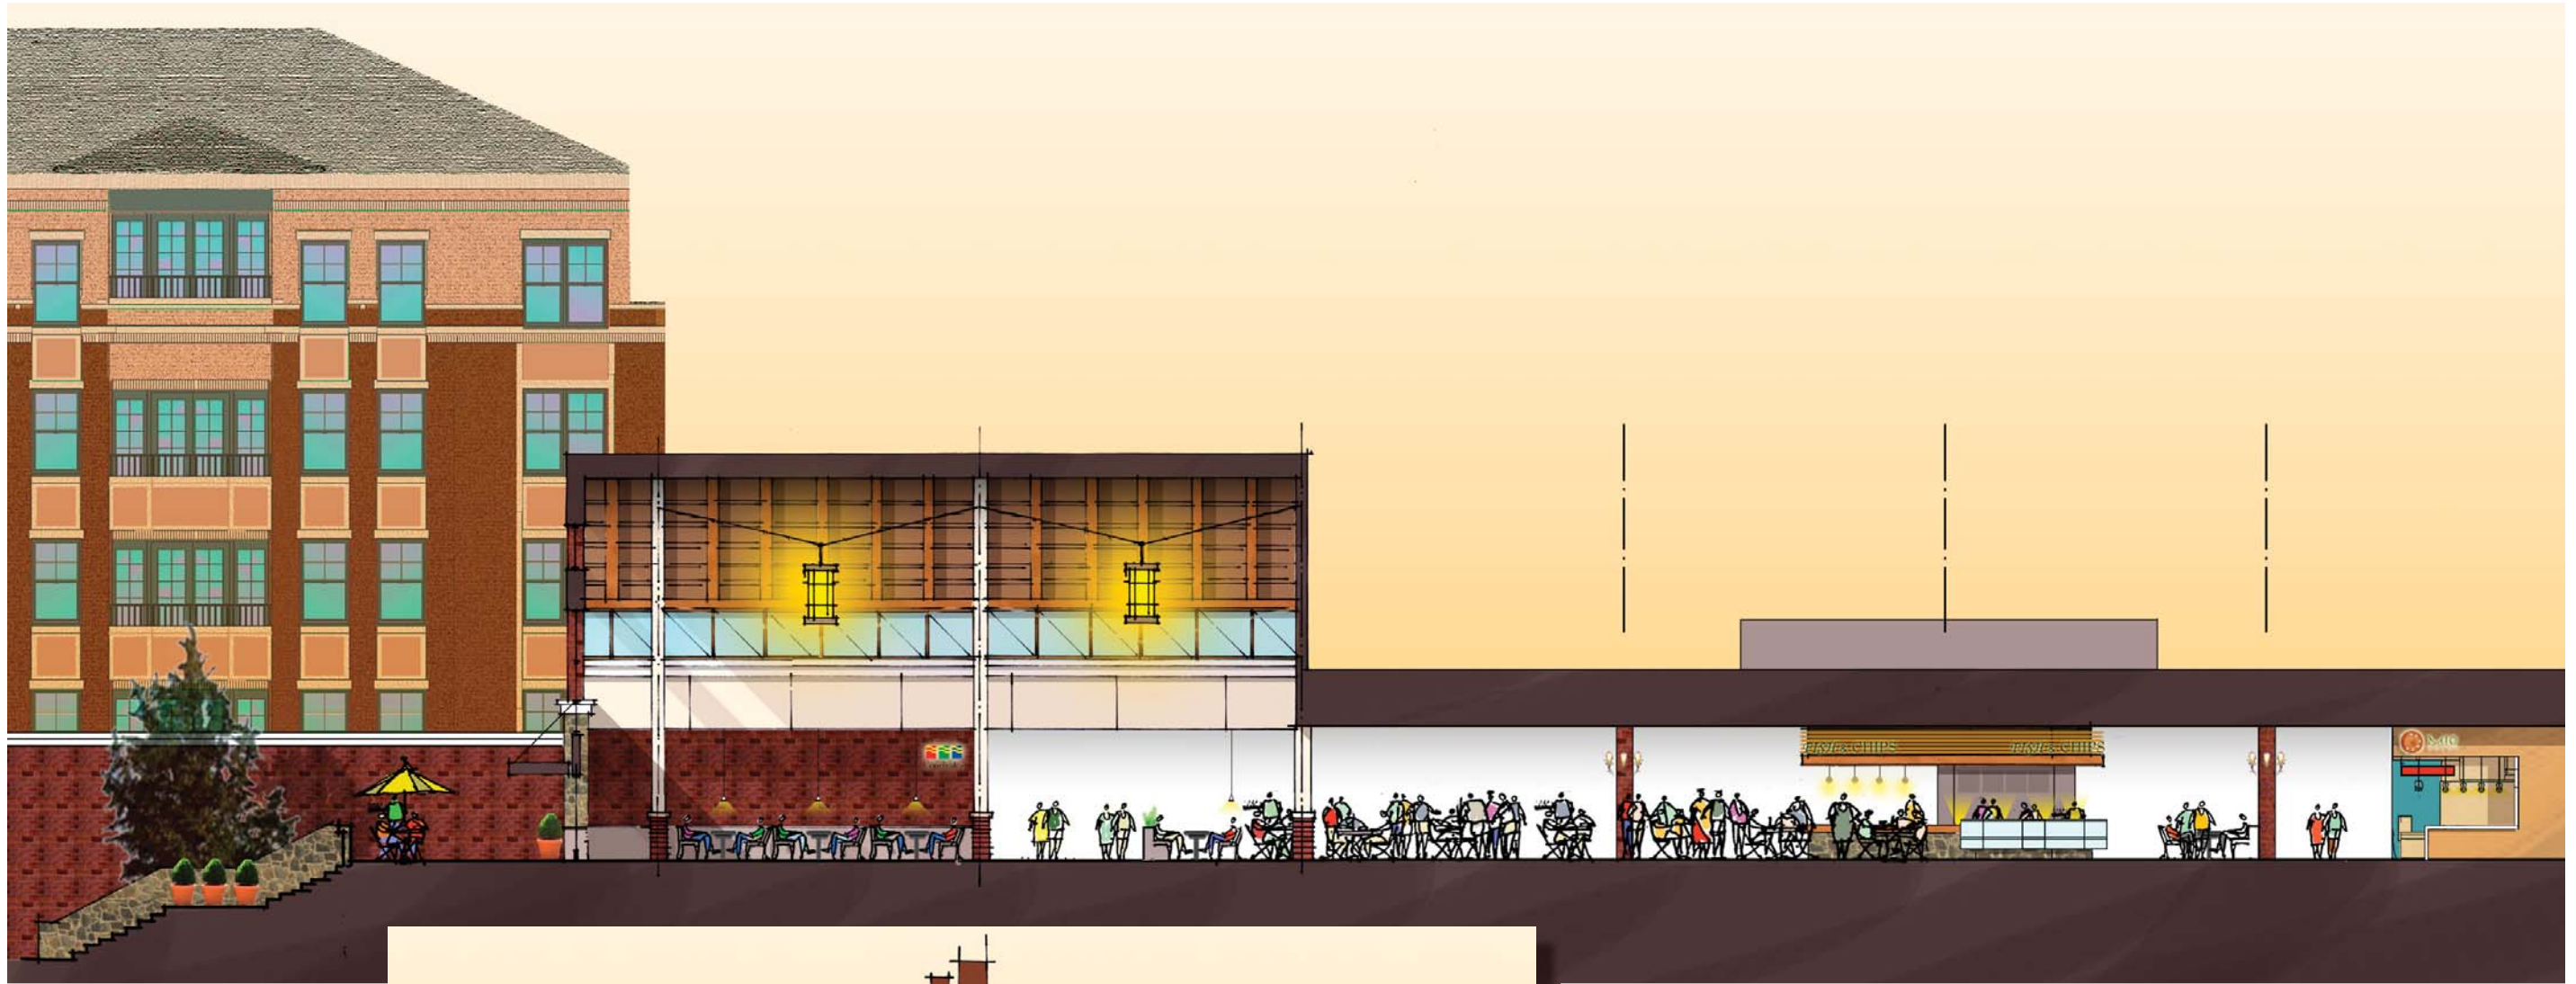

A FOOD COURT SECTION
EAST TO WEST SECTION: NORTH SIDE

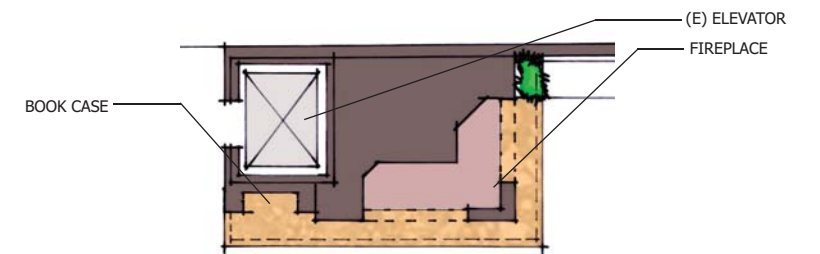

B FIREPLACE PLAN

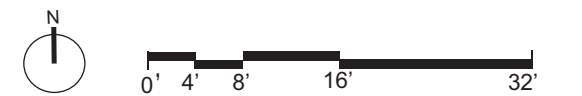

C FIREPLACE SECTION
EAST TO WEST SECTION: SOUTH SECTION




A — **FOOD COURT SECTION**
NORTH TO SOUTH SECTION: EAST SIDE







C — **FOOD COURT PERSPECTIVE**
INTERIOR VIEW 6




B — **FOOD COURT PERSPECTIVE**
INTERIOR VIEW 5

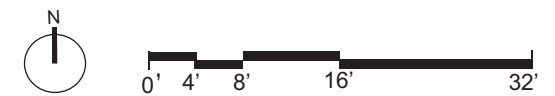

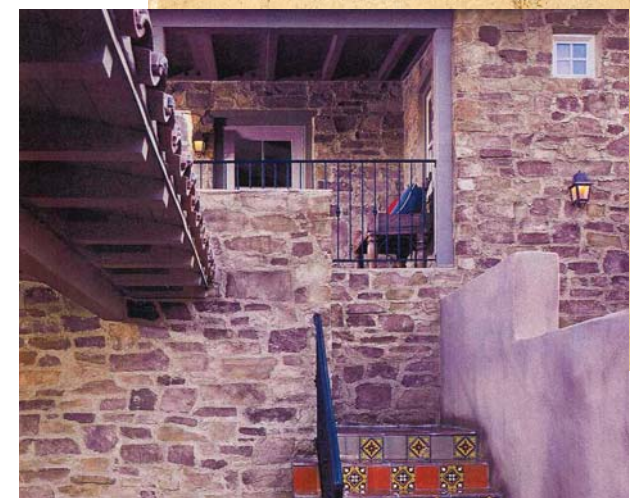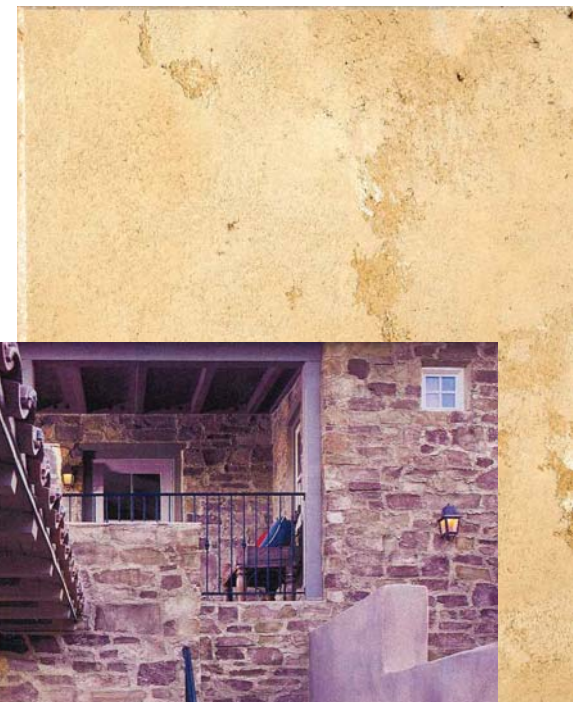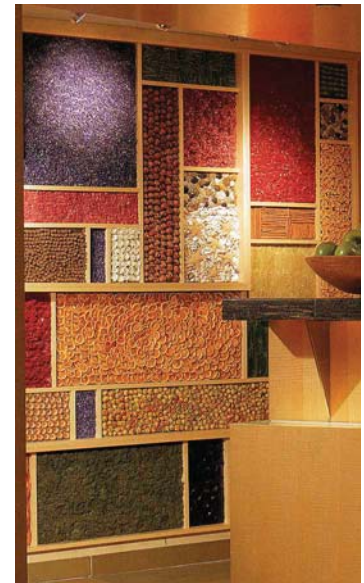


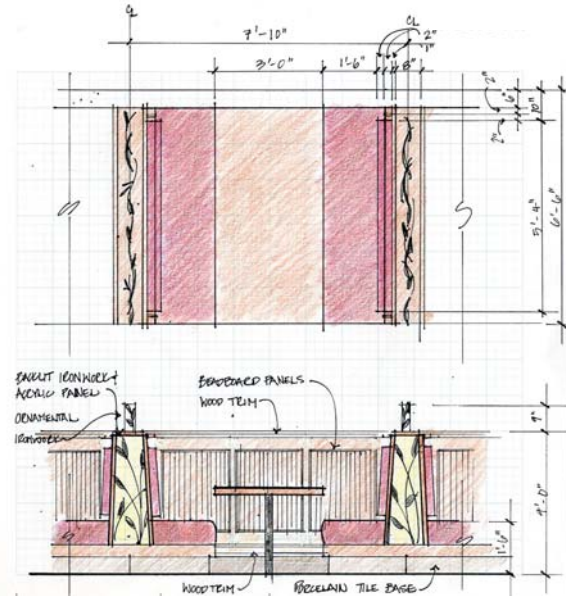


PLAN / ELEVATION @ TYPICAL BOOTH

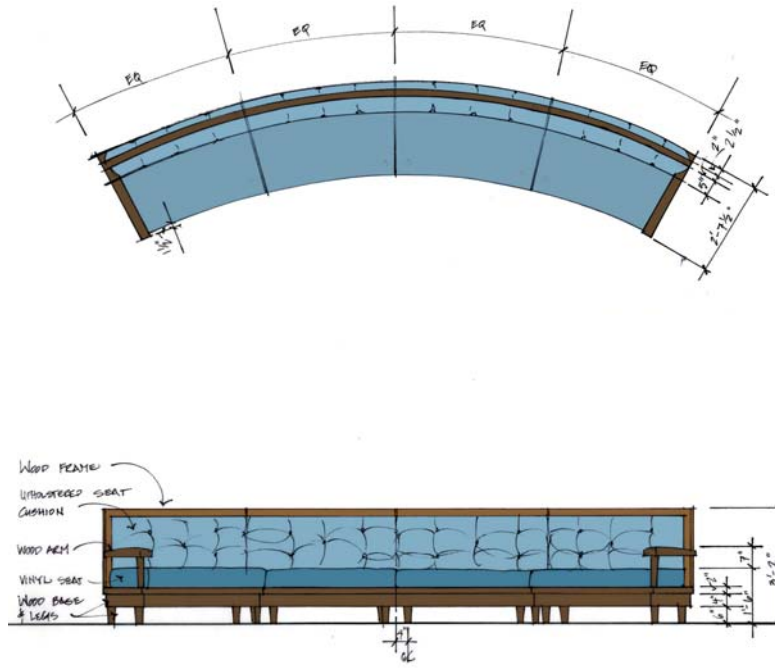


PLAN / ELEVATION @ TYPICAL CURVED BANQUETTE

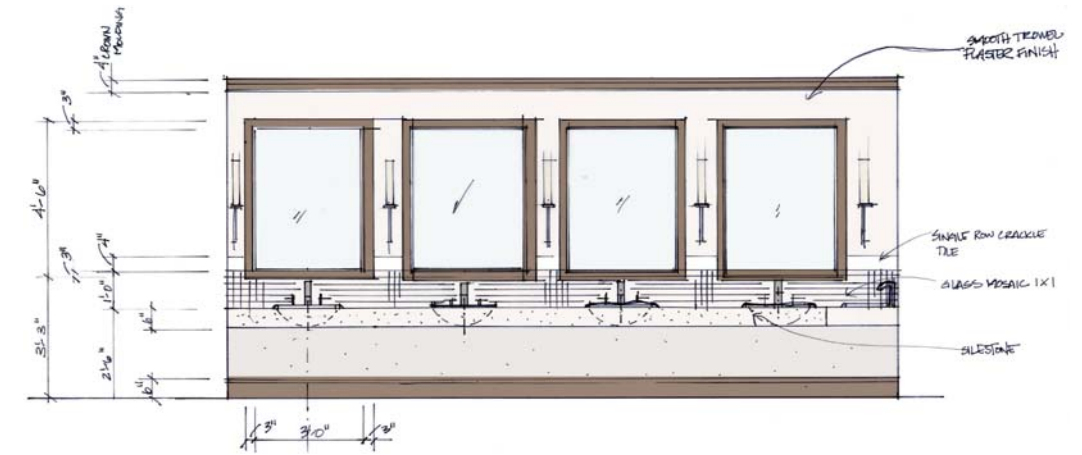


ELEVATION @ RESTROOM LAVATORY COUNTER

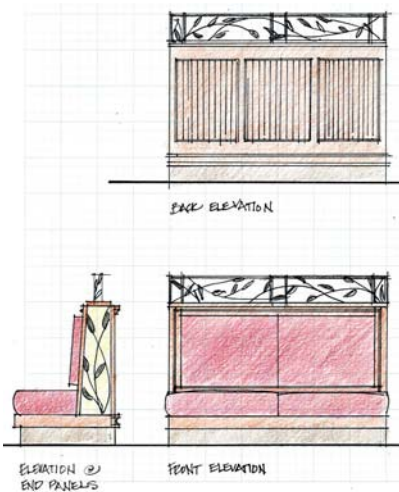

ELEVATIONS @ TYPICAL BANQUETTE

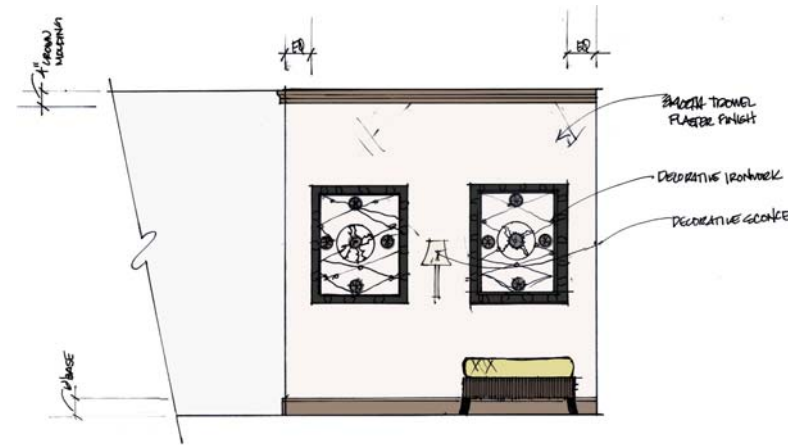

ELEVATION @ RESTROOM ENTRANCE

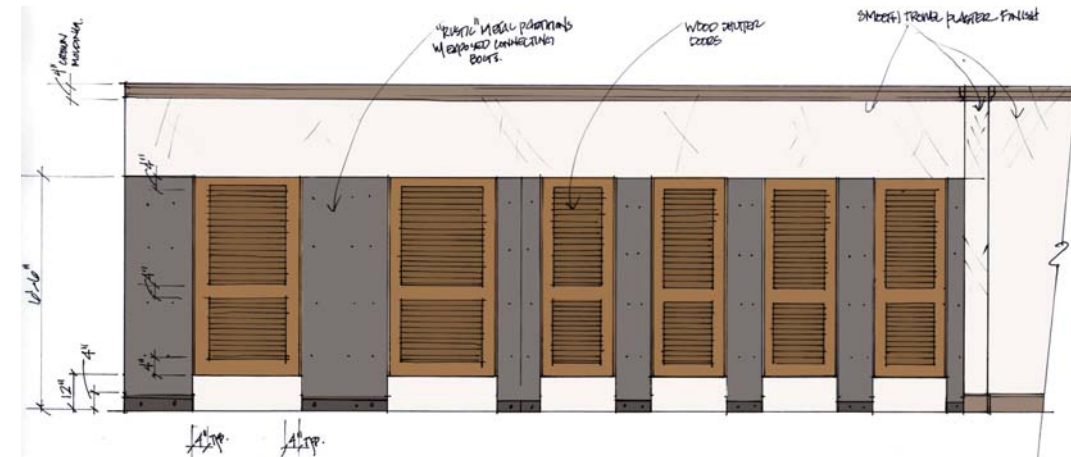

ELEVATION @ RESTROOM STALLS