



SCALE: 1" = 400'

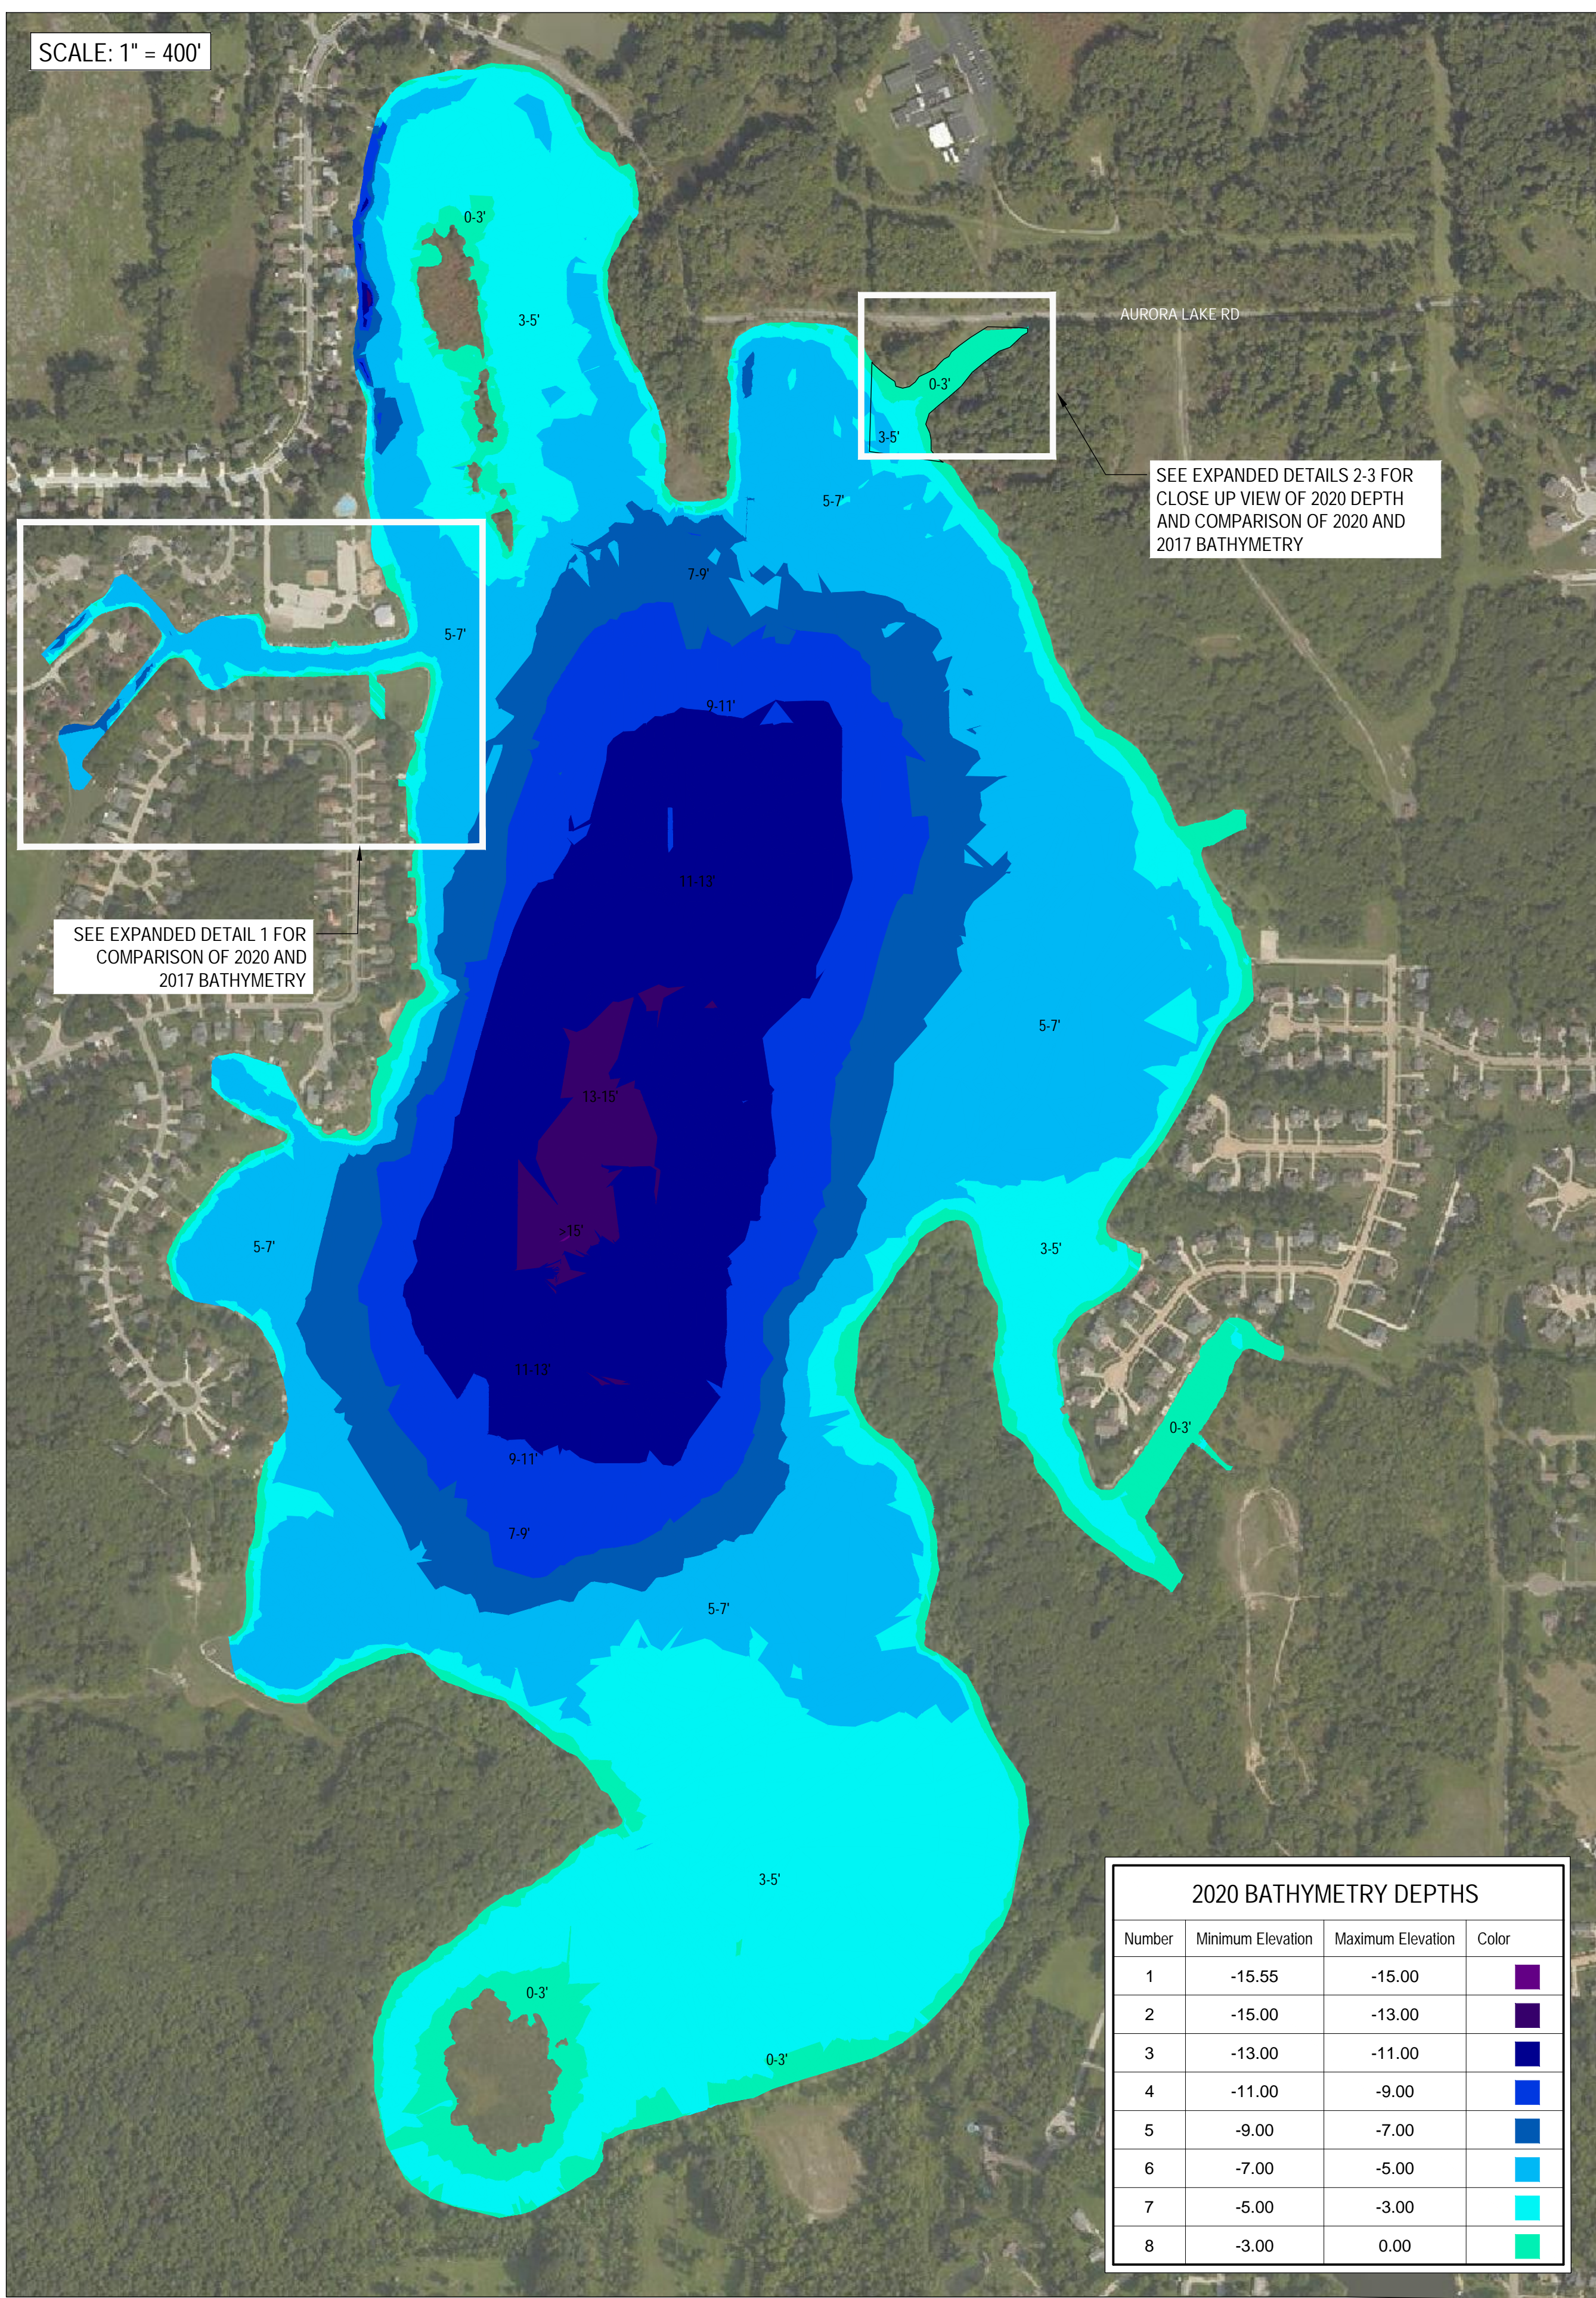


2020 BATHYMETRY DEPTHS			
Number	Minimum Elevation	Maximum Elevation	Color
1	-15.55	-15.00	Dark Purple
2	-15.00	-13.00	Dark Blue
3	-13.00	-11.00	Medium Blue
4	-11.00	-9.00	Light Blue
5	-9.00	-7.00	Very Light Blue
6	-7.00	-5.00	Cyan
7	-5.00	-3.00	Light Cyan
8	-3.00	0.00	Lightest Cyan

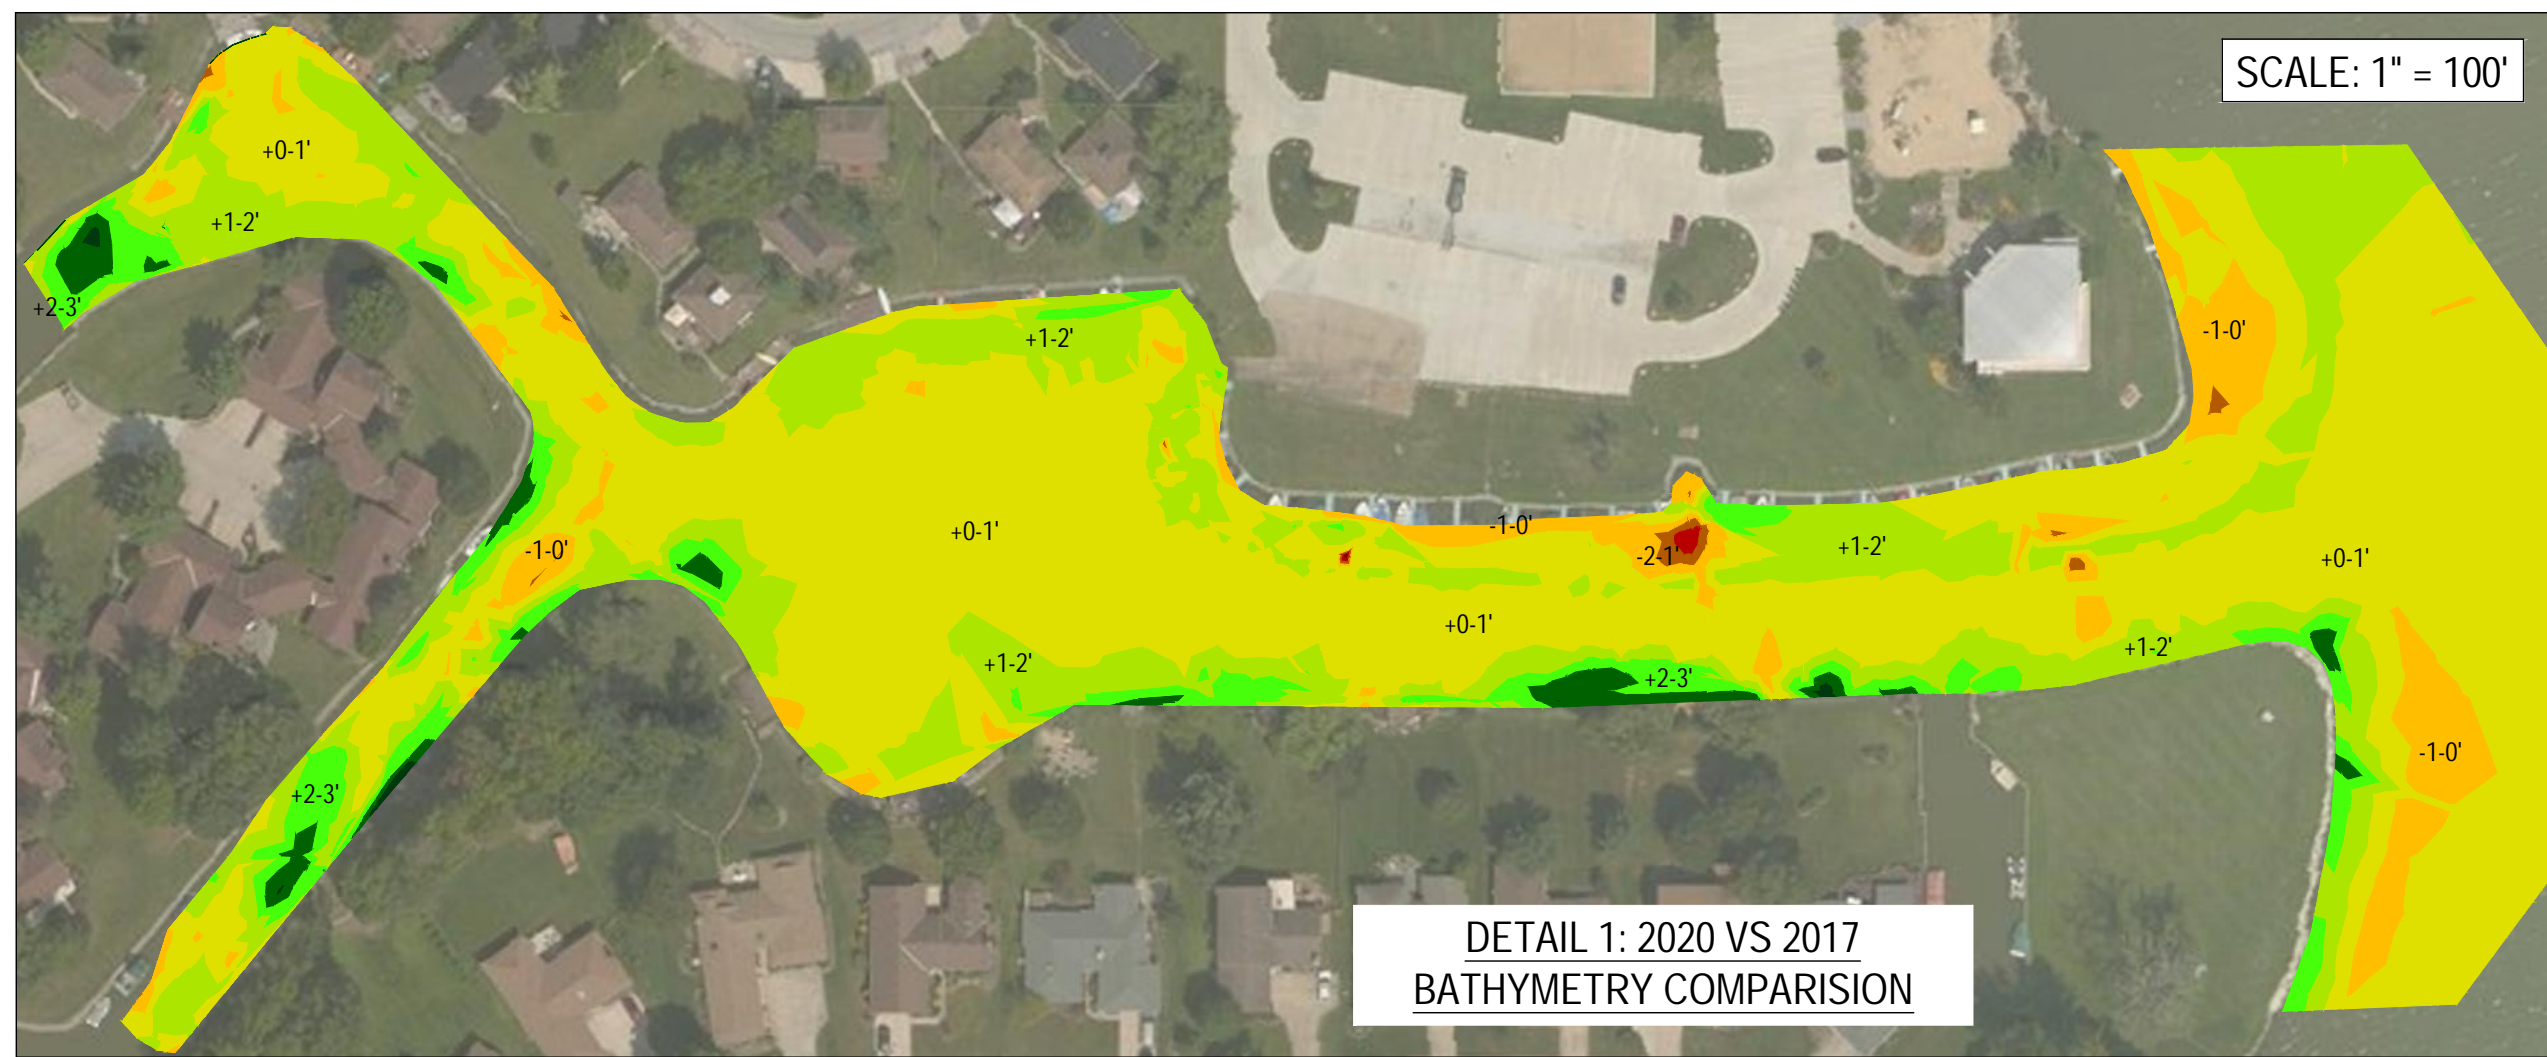


DETAIL 1: 2020 VS 2017 BATHYMETRY COMPARISON

2017 vs 2020 ELEVATION CHANGE			
Number	Minimum Elevation	Maximum Elevation	Color
1	-4.05	-3.00	Dark Red
2	-3.00	-2.00	Red
3	-2.00	-1.00	Orange-Red
4	-1.00	0.00	Orange
5	0.00	1.00	Yellow-Orange
6	1.00	2.00	Yellow
7	2.00	3.00	Light Green
8	3.00	4.00	Green
9	4.00	5.00	Dark Green

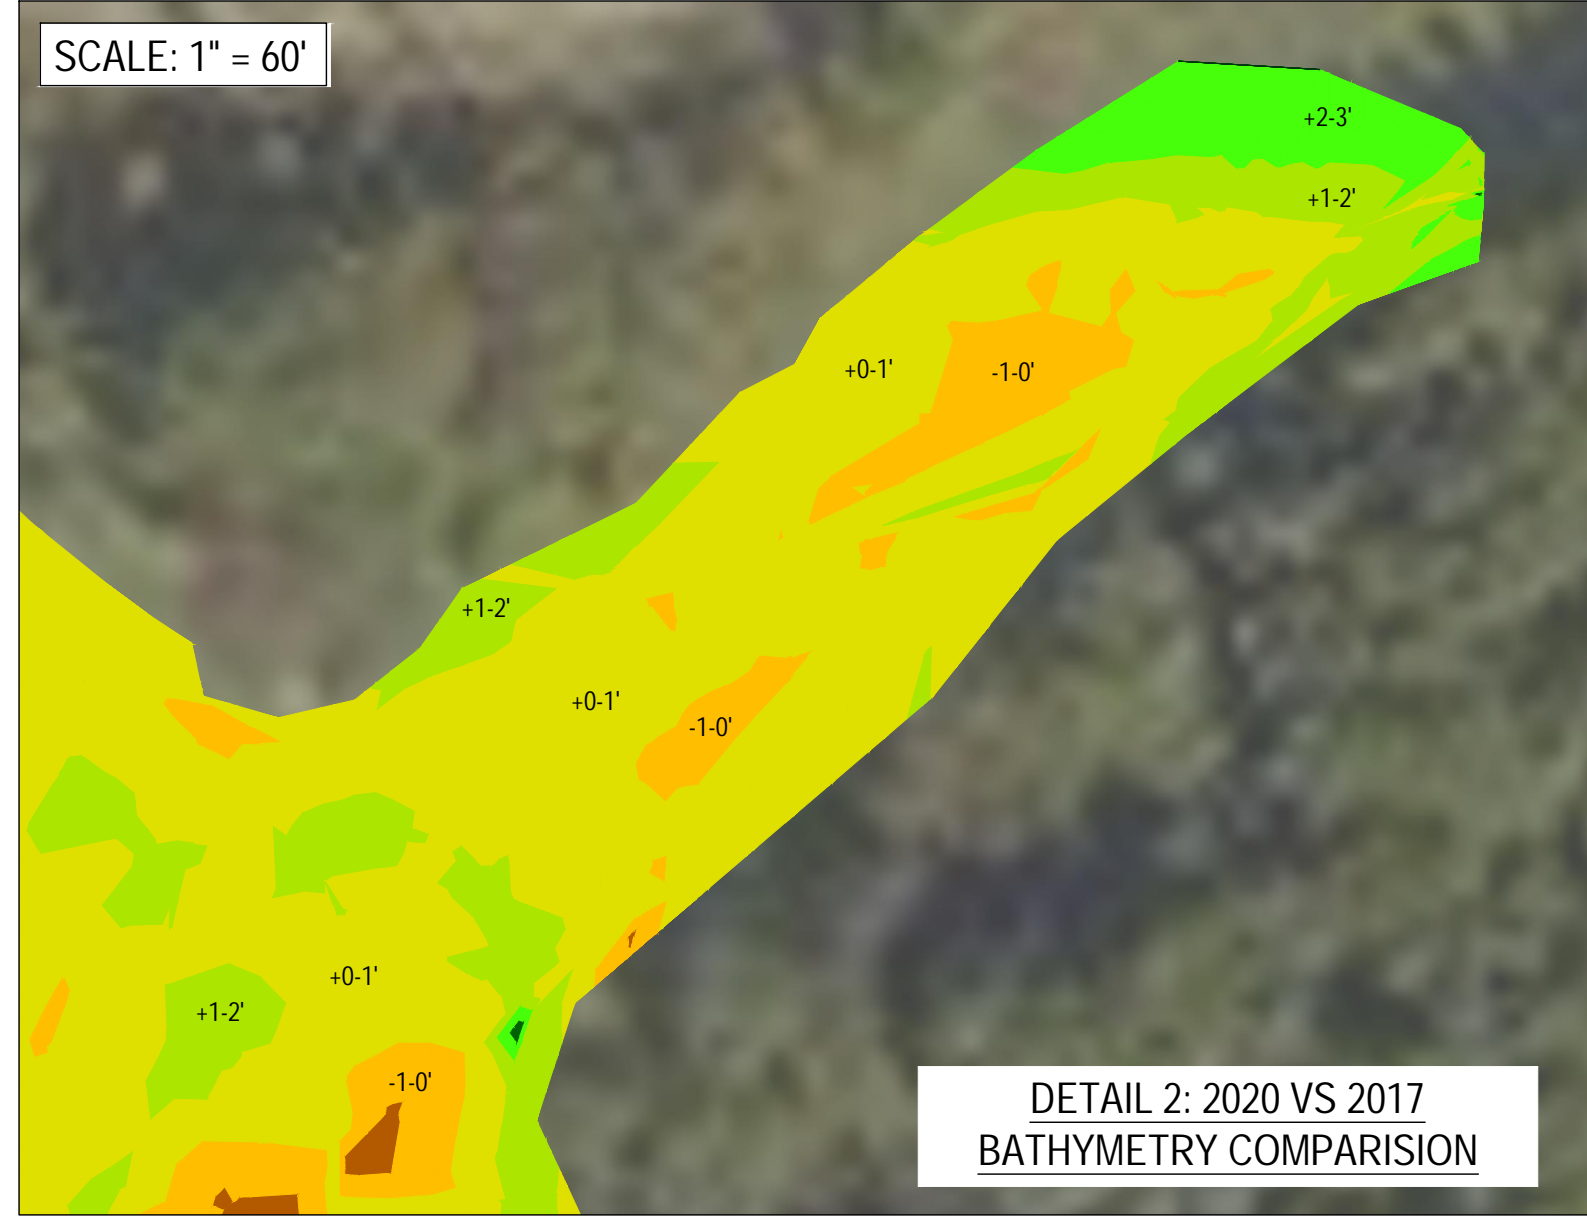


DETAIL 2: 2020 VS 2017 BATHYMETRY COMPARISON

2020 BATHYMETRY DEPTHS			
Number	Minimum Elevation	Maximum Elevation	Color
1	-5.50	-3.50	Dark Purple
2	-3.50	-3.00	Dark Blue
3	-3.00	-2.50	Medium Blue
4	-2.50	-2.00	Light Blue
5	-2.00	-1.50	Very Light Blue
6	-1.50	-1.00	Cyan
7	-1.00	-0.50	Light Cyan
8	-0.50	0.00	Lightest Cyan

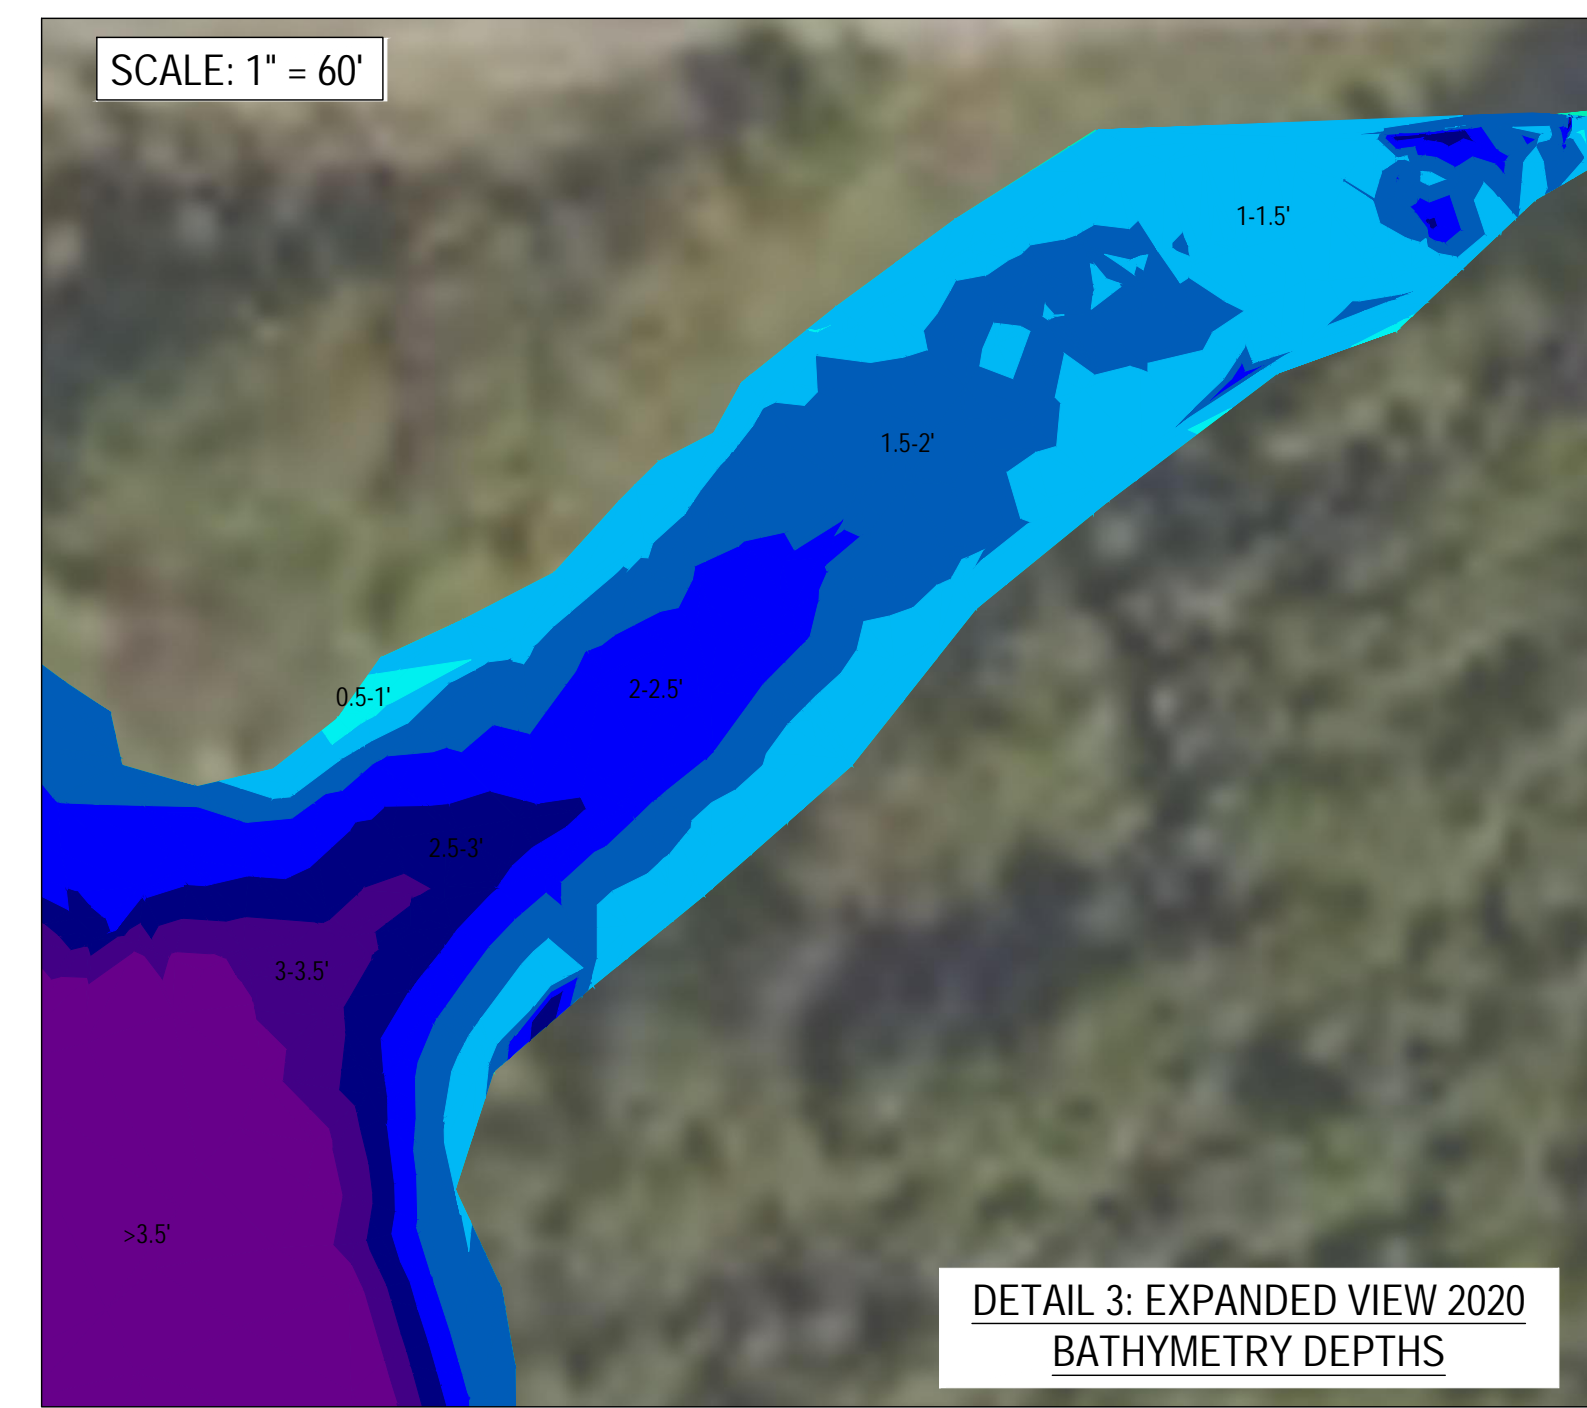

DETAIL 3: EXPANDED VIEW 2020 BATHYMETRY DEPTHS

GENERAL NOTES

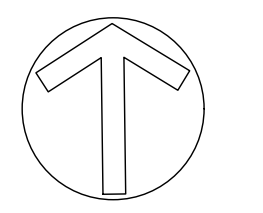

NOTE:
1000.90': WATER ELEVATION USED FOR 2020 AND 2017 DEPTHS

NO.	REVISION/ISSUE	DATE

ES EnviroScience
Excellence In Any Environment
Headquarters: 5070 Stow Road, Stow, OH 44224
800-940-4025 | EnviroScienceInc.com

AURORA LAKE
BATHYMETRY 2020

BATHYMETRY MAP

DESIGNED BY:
DRAWN BY: ADH
CHECKED BY: JN
DATE: OCTOBER 2020
VERT. SCALE: NA
HORIZ. SCALE: SEE SHEET

SHEET:
1 / 1

C:\PROJECTS\AURORA LAKE_A\AURORA\1025K_1017_DEPTH_SURVEY\CAD\AURORALAKE_A\DWG - BATHYMETRY.MXD - 10/13/2020 3:42:39 PM - ANGELO M. JOSEPH