


# THRESHOLD DETAIL

INSWING DOORS  
CONCRETE SLAB

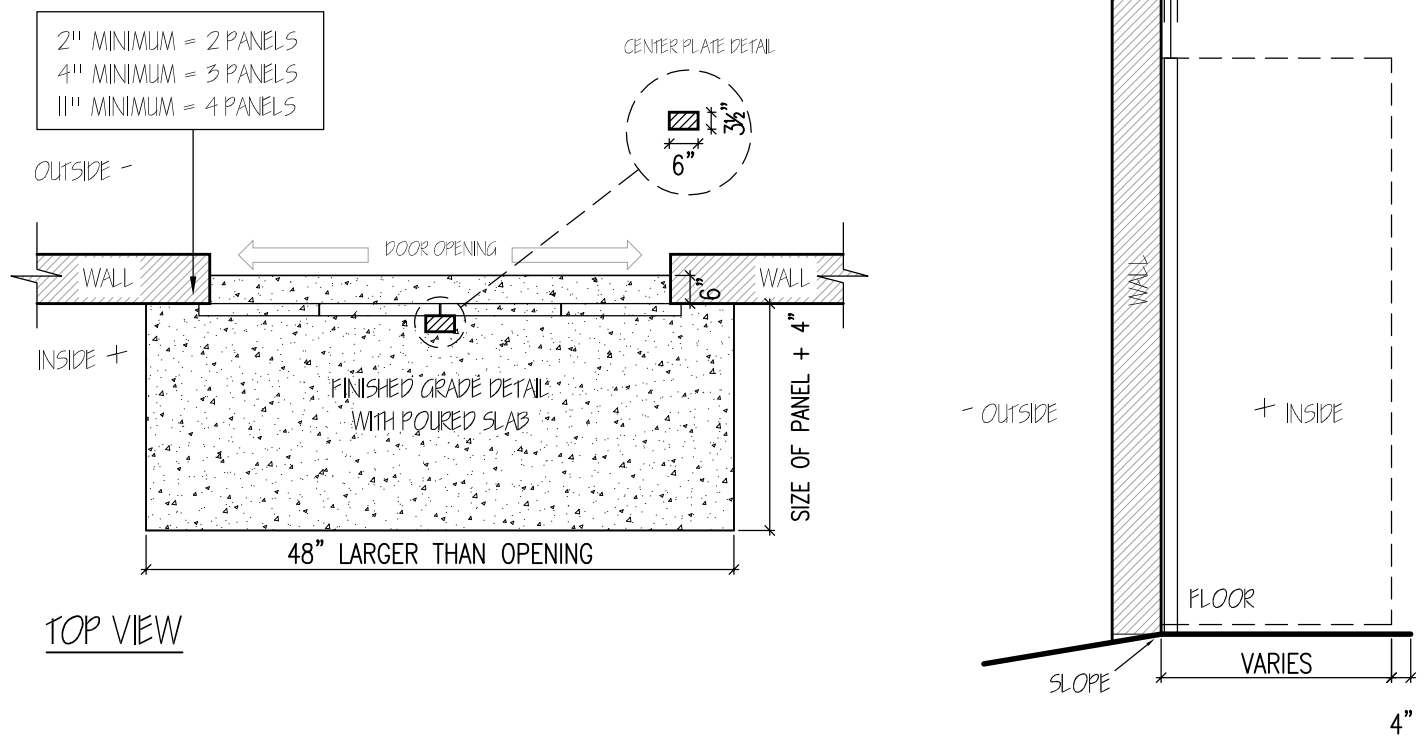

**FINDOOR**

**TITLE:** DOOR THRESHOLD DETAILS - INSWING WITH SLAB

**SCALE:** N.T.S.

**DESIGNER:** OSCAR F.

**DATE:** OCT.2019

**REFERENCE:**

10,0