


SCHEDULE "B"
STANDARD APPROACH PLAN VIEW AND SECTIONS A-A & B-B

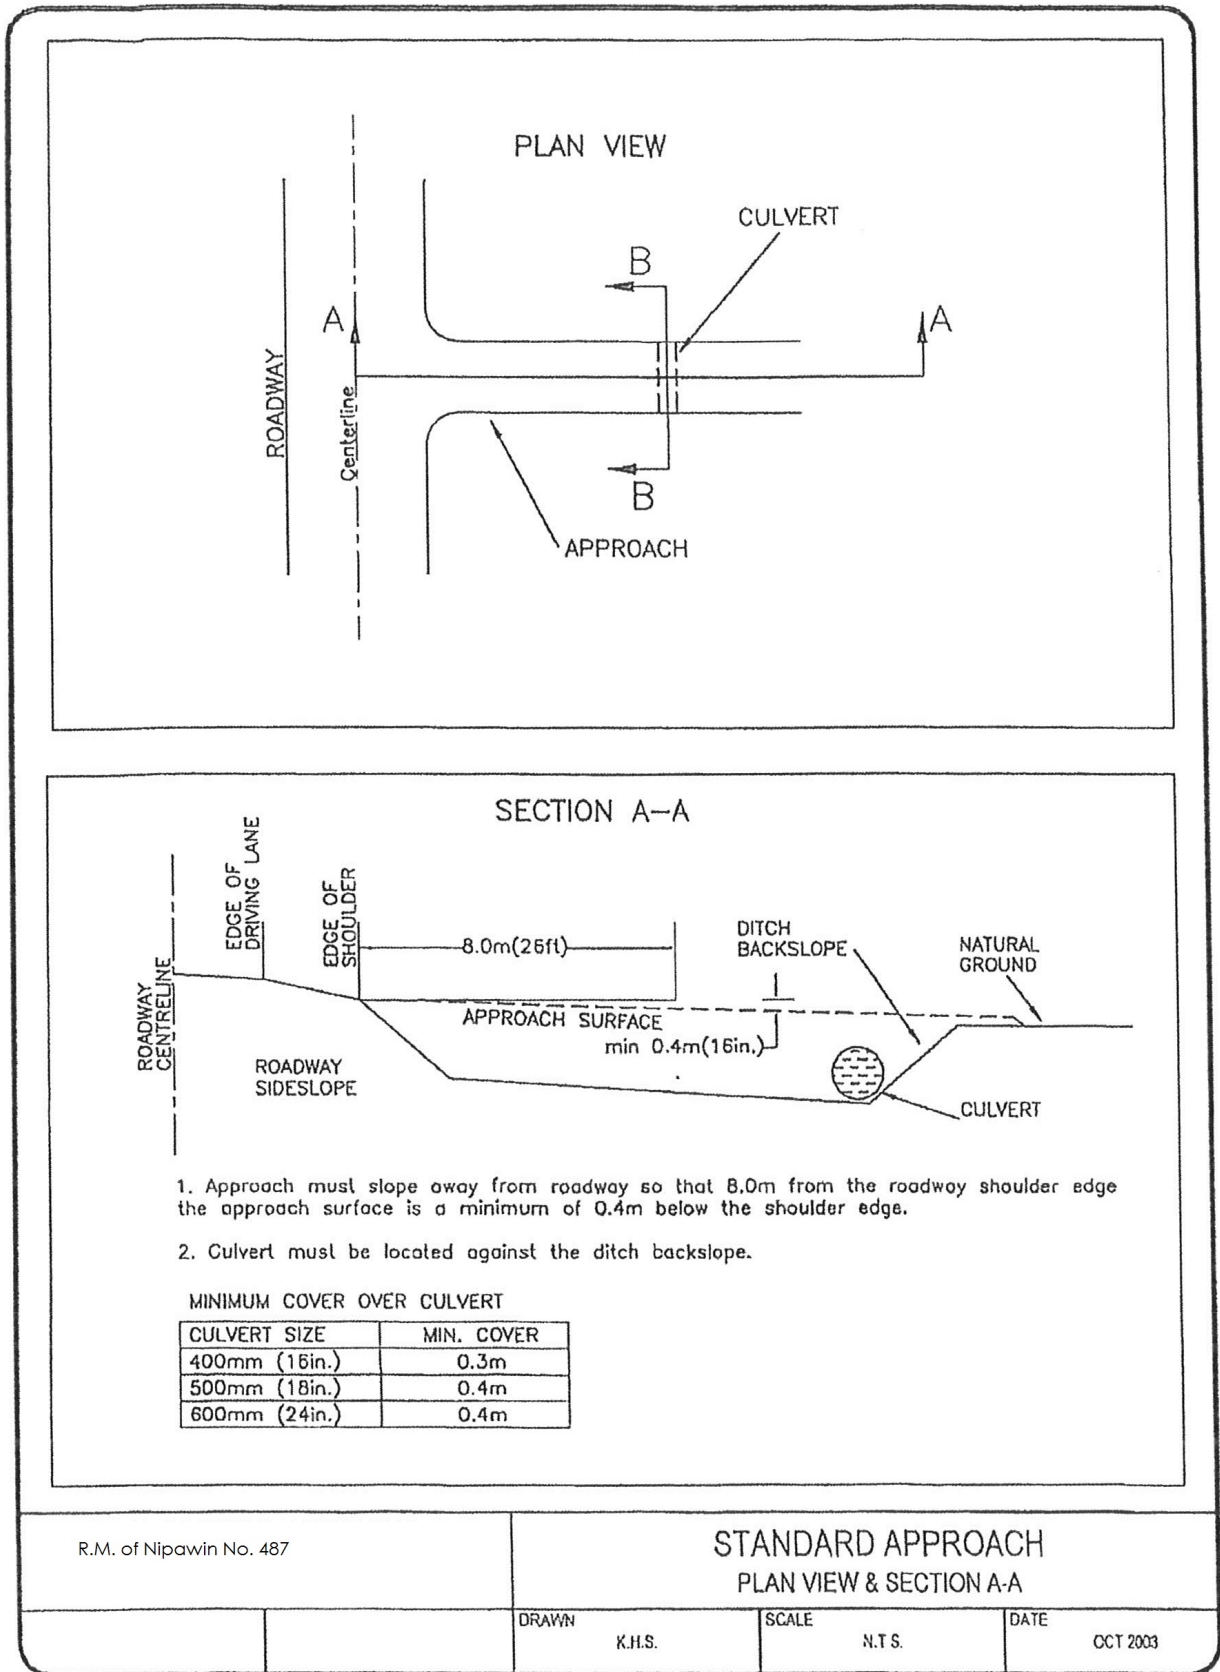

A BYLAW OF THE RURAL MUNICIPALITY OF NIPAWIN NO. 487
TO REGULATE THE CONSTRUCTION, MODIFICATION & MAINTENANCE OF APPROACHES