



**WINDOW AND PATIO DOOR**  
**ACCESSORY and APPLICATION GUIDE**



*The way it should be.™*



## **WINDOW and PATIO DOOR**

### **ACCESSORY and APPLICATION GUIDE**


#### CONTENTS:

- Exterior Window Accessory Profile Chart
- Exterior Window Casing Profile Chart
- Interior Window Accessory Profile Chart
- Exterior Sliding Patio Door Accessory Profile Chart
- Structural Mullion Aluminum Components
  
- Accessory List with Part# and Description
  
- Accessory Drawings





*The way it should be.*

Part#:	Description"	Page:
2603	Alum. Structural Mullion Tube	1
5839	Interior Accessory Groove Filler	2
5892	Groove Filler w/Trim	3
5907	Brickmould w/Windbreak & J Channel	4
5917	Brickmould w/J Channel	5
5924	Exterior Accessory Groove Filler	6
5927	Outside Masonry Flange	7
5940	3.5"Backset Windbreak	8
5945	4.5625" Backset Windbreak	9
AC108	Balance Track Cover	10
AF36	1.5"Brickmould J Channel	11
AF37	Nailing Fin	12
AF38	3.5" Casing	13
AF40	$\frac{1}{2}$ " Drywall Return	14
AF41	$\frac{3}{4}$ " Drywall Return	15
AF59	Masonry Flange 1	16
AM0093B	Mullion	17
AM77	Structural Mullion	18
DV04	Head Expander	19
K100	Sill Extension	20
K101	3.5" Flat Casing	21
K102	2.5" Casing w/908	22
K103	Casing Filler	23
SM $\frac{1}{2}$ BP	Structural Mullion $\frac{1}{2}$ Base Plate	24
SMBP	Structural Mullion Base Plate	25
SM C-Clip	Structural Mullion C-Clip	26
UV42	Two Piece Snap Trim	27
V510T	Frame Cover w/Adhesive	28
V670	Windbreak w/ Deluxe J	29
V672	Masonry Flange 2	30
V747	Drip Cap	31
V0760	Balance Track Cover	32
V786	500 Brickmould Cap	33
V787	Drip Cap	34
V850	1" Brickmould Exterior Trim	35
VG10	Simulated Divided Light (SDL)	36
VG46V	Check Rail	37
XF01	Zero Mull	38
XF08	Woodbuck Clip	39
XF12	Sill Extender	40
XF14	Accessory Groove Filler	41

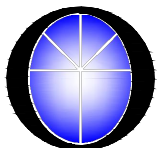


#	REVISIONS	DATE
1	Added Dim's-Re Organized to Int/Ext	07/01/2020

# Exterior

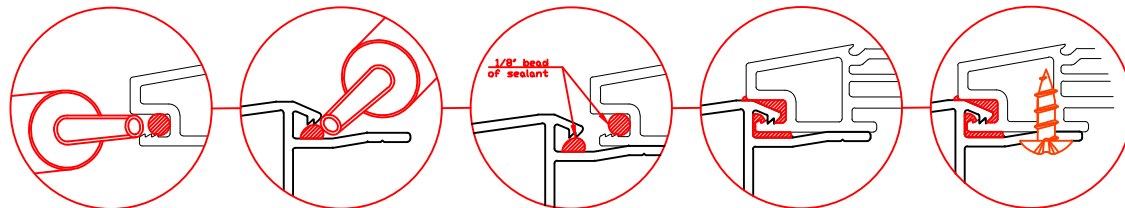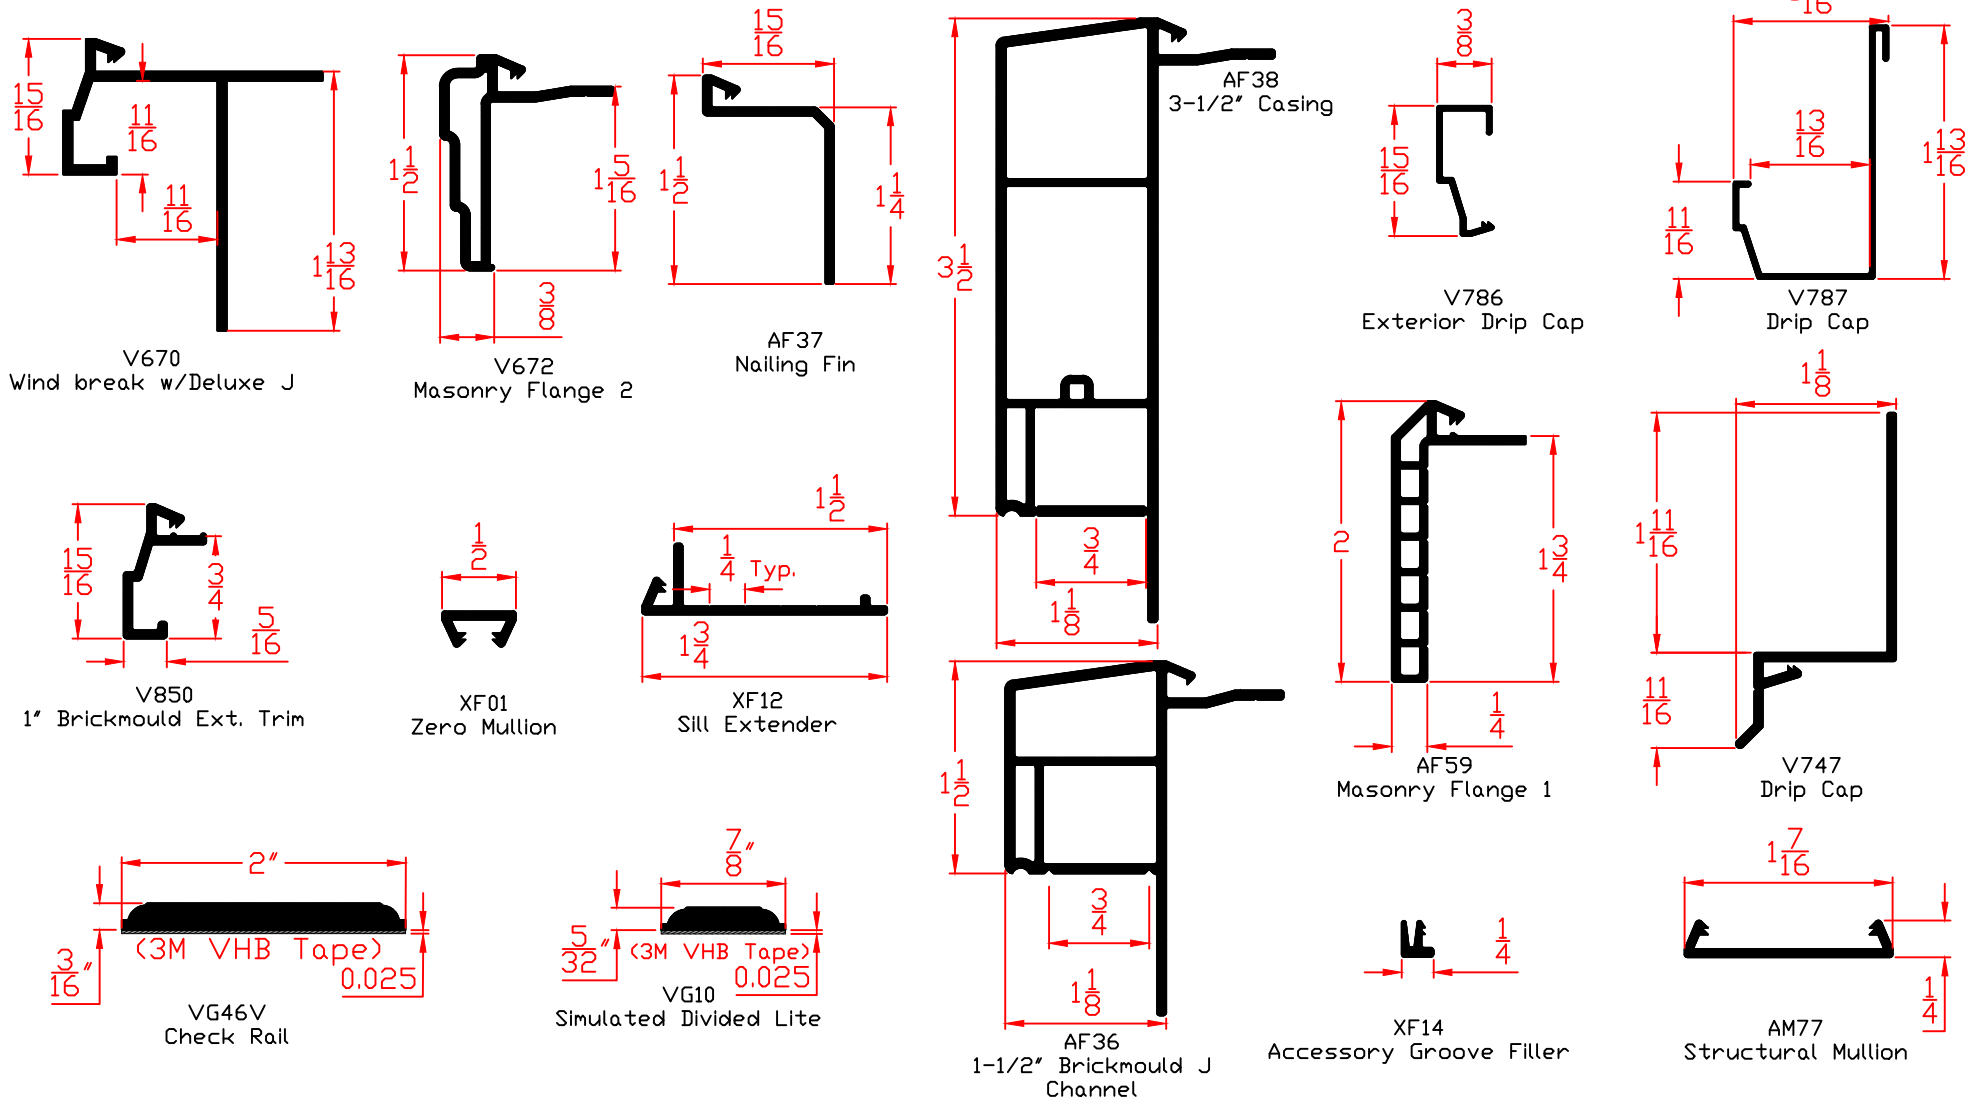


- 1st.: Place a small bead of sealant in the exterior accessory track.
- 2nd.: Place another bead as shown on the accessory part.
- 3rd.: Align the 2 parts as shown.
- 4th.: With firm taps apply the accessory part with a deadblow hammer.
- 5th.: For the following profiles (AF36, AF38, V670, V672) Screws are added as shown on a 10" to 12" spacing.

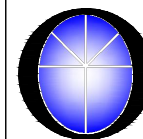


**Wincore**  
**Windows & Doors**  
250 Staunton Avenue  
Parkersburg, WV 26104

DRAWN: TLD	DATE: 04/17/2020	SCALE: NTS
SERIES: ALL		
TITLE: Exterior Window Accessories		DRAWING LOCATOR: Tlo 005-Win Acc App Dwg


# Exterior

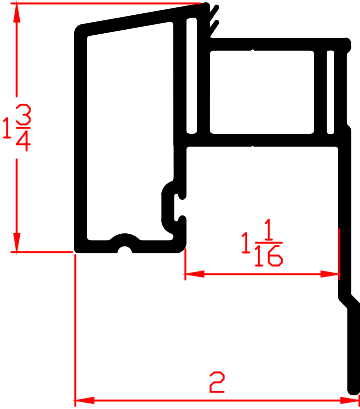


K100  
Sill Extension

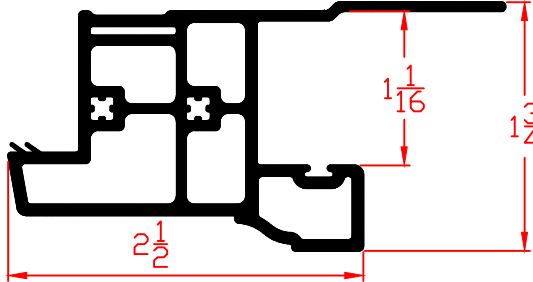

K102  
2.5" Casing w/908

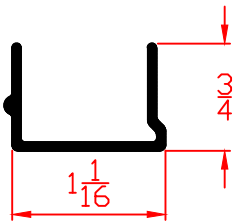

K103  
Casing Filler

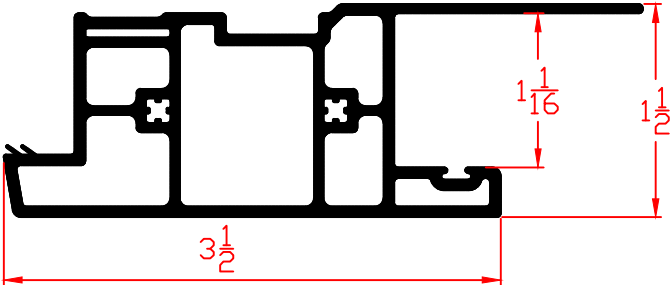















K101  
3.5" Flat Casing




**Wincore**  
**Windows & Doors**  
250 Staunton Avenue  
Parkersburg, WV 26104

DRAWN: TLD	DATE: 04/17/2020	SCALE: NTS
SERIES: 400 Only		
TITLE: Exterior Window Casing Acc.		DRAWING LOCATOR: Tlo 005-Win Acc App Dwg

# Interior

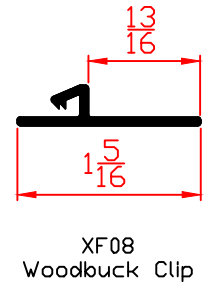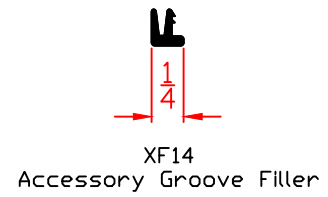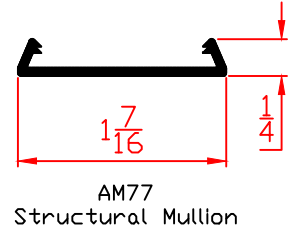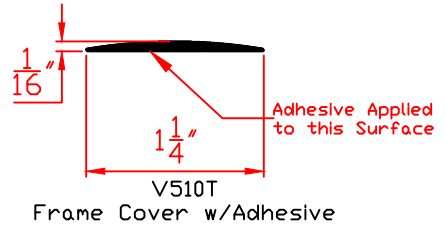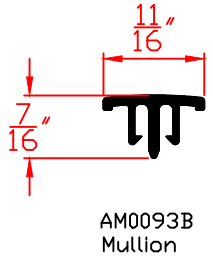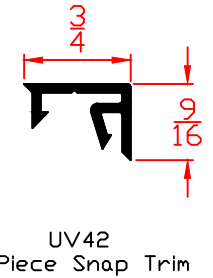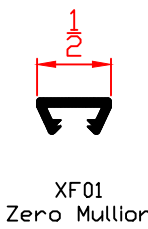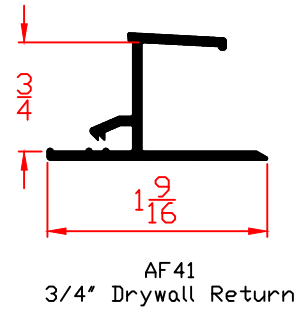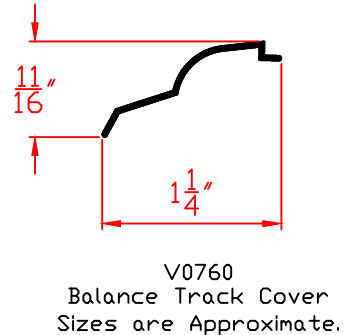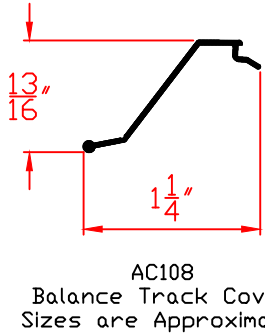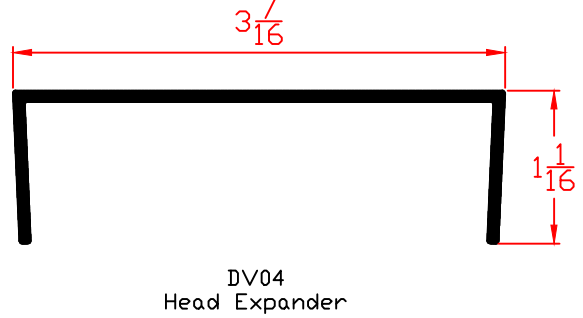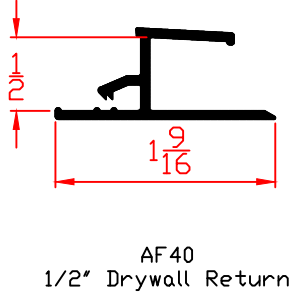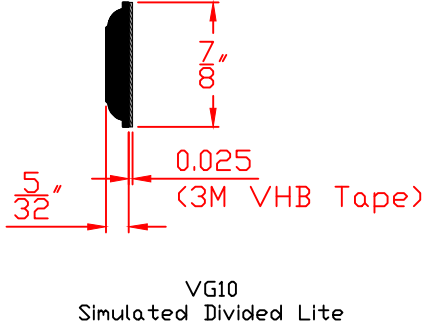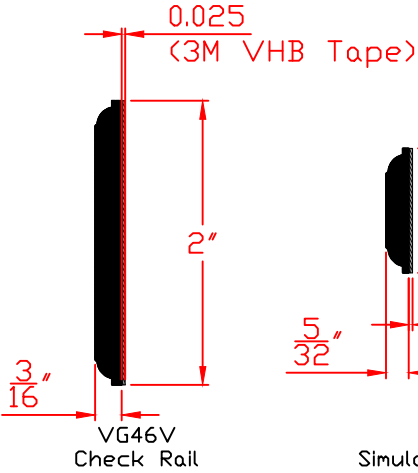




## Wincore Windows & Doors


250 Staunton Avenue  
Parkersburg, WV 26104

DRAWN: TLD	DATE: 04/17/2020	SCALE: NTS	
SERIES: All			
TITLE: Interior Window - Accessories			DRAWING LOCATOR: Tlo 005-Win Acc App Dwg


# Exterior

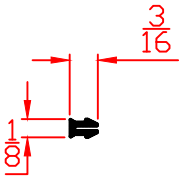


5924  
Groove Filler

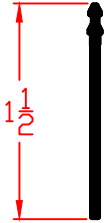


5940  
3.5" Backset Windbreak

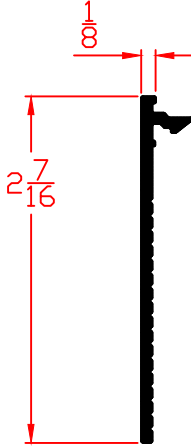


5927  
Masonry Flange

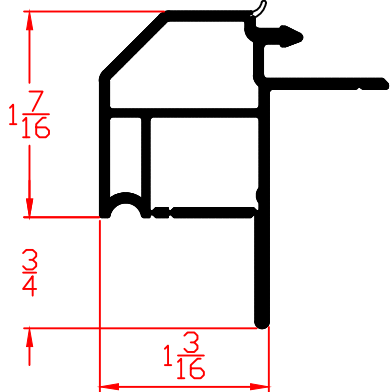

5907  
Brick Mould w/Windbreak  
& J-Channel

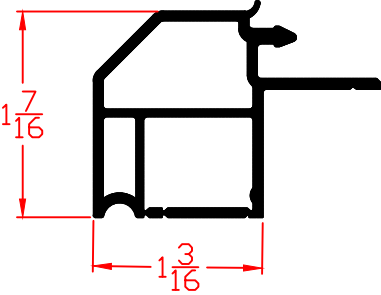


5917  
Brick Mould w/ J-Channel

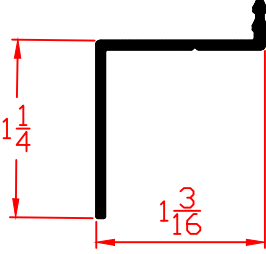


5945  
4-9/16" Backset Windbreak


# Interior

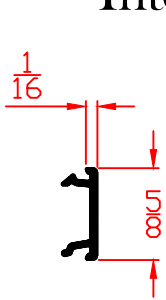

5839  
1/2" Groove Filler

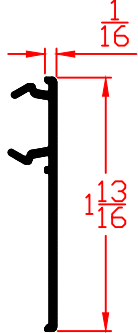

5892  
Groove Filler w/Trim

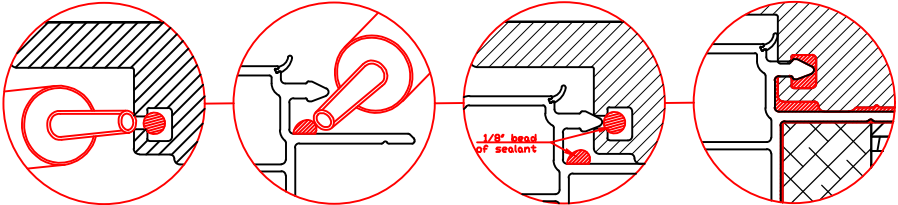






- 1st.: Place a small bead of sealant in the exterior accessory track.
- 2nd.: Place another bead as shown on the accessory part.
- 3rd.: Align the 2 parts as shown.
- 4th.: With firm taps apply the accessory part with a deadblow hammer.



**Wincore**  
Windows & Doors  
250 Staunton Avenue  
Parkersburg, WV 26104

DRAWN: TLD	DATE: 04/17/2020	SCALE: NTS
SERIES: 5400 / 7700 / 8800		
Title: Slide Patio - Accessories		DRAWING LOCATOR: Tlo 005-Win Acc App Dwg

# Interior

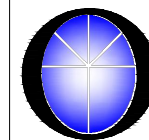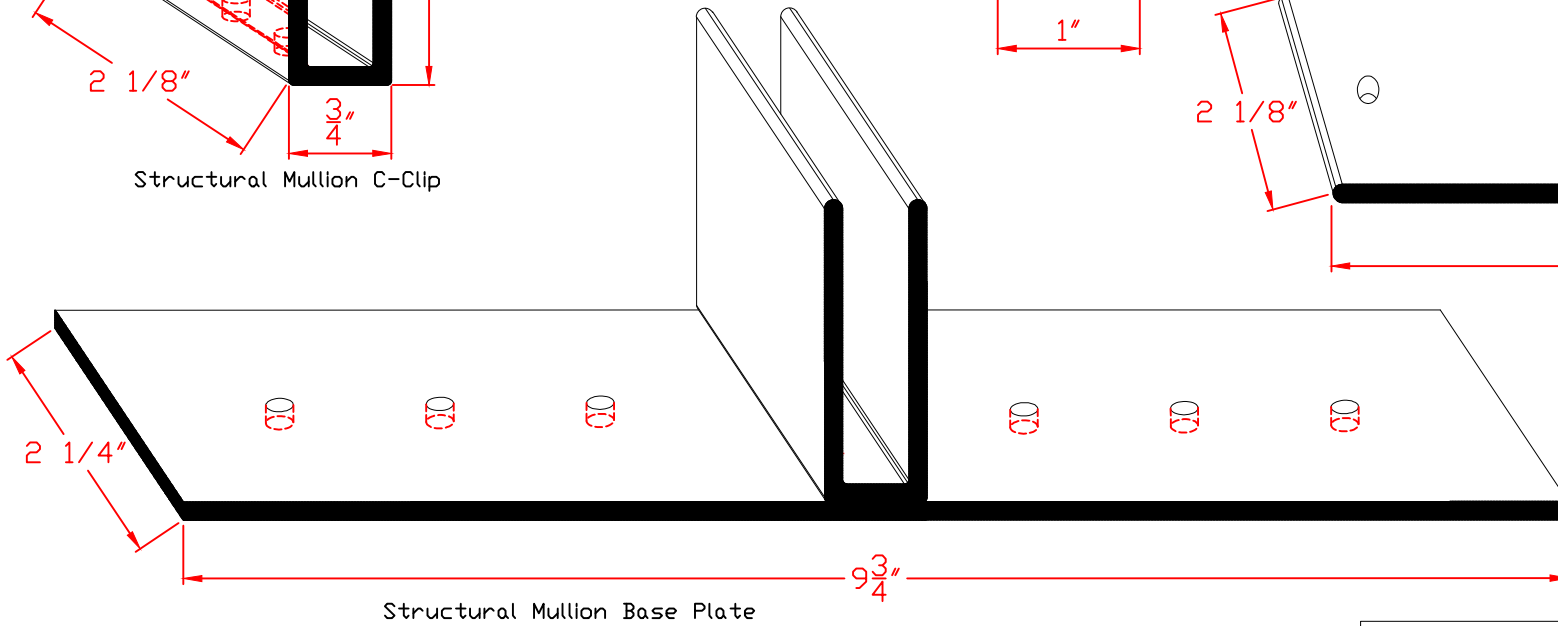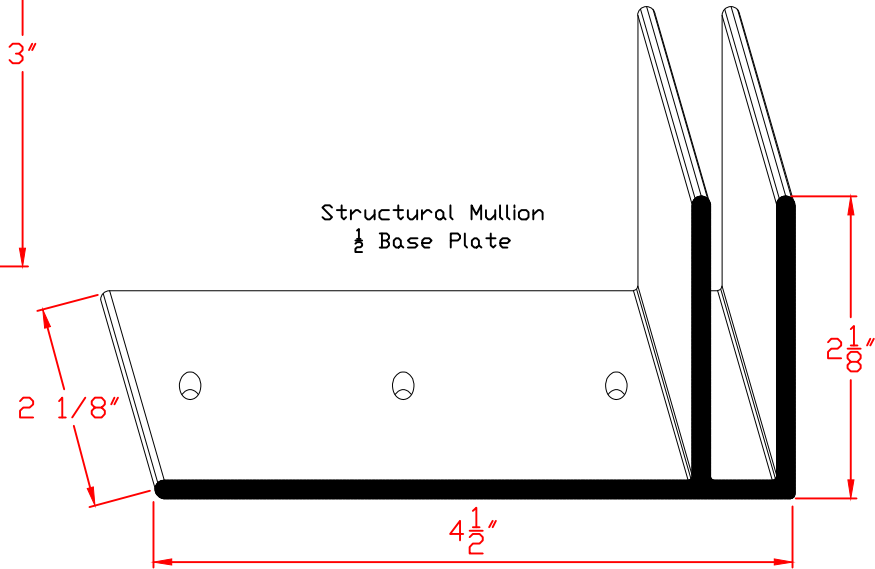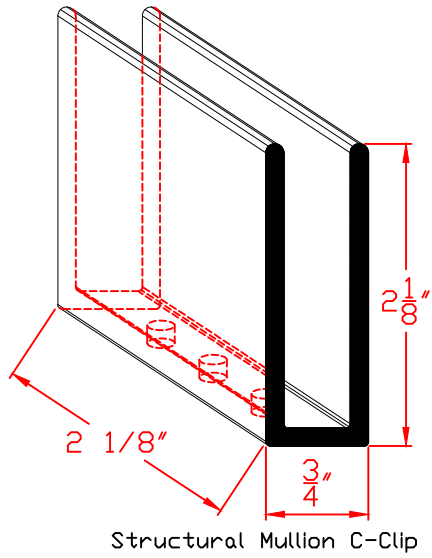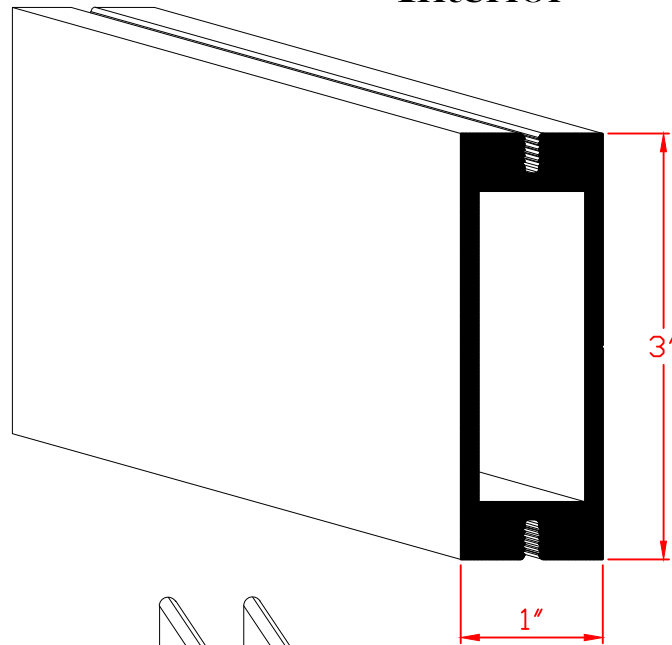


**Wincore**  
**Windows & Doors**  
 250 Staunton Avenue  
 Parkersburg, WV 26104

DRAWN: TLD	DATE: 04/17/2020	SCALE: NTS
SERIES: 5400 / 7700 / 8400 / 8800		
Title: Structural Mull - Accessories		DRAWING LOCATOR: Tlo 005-Win Acc App Dwg



# Interior 2603 Aluminum Structural Mullion Tube

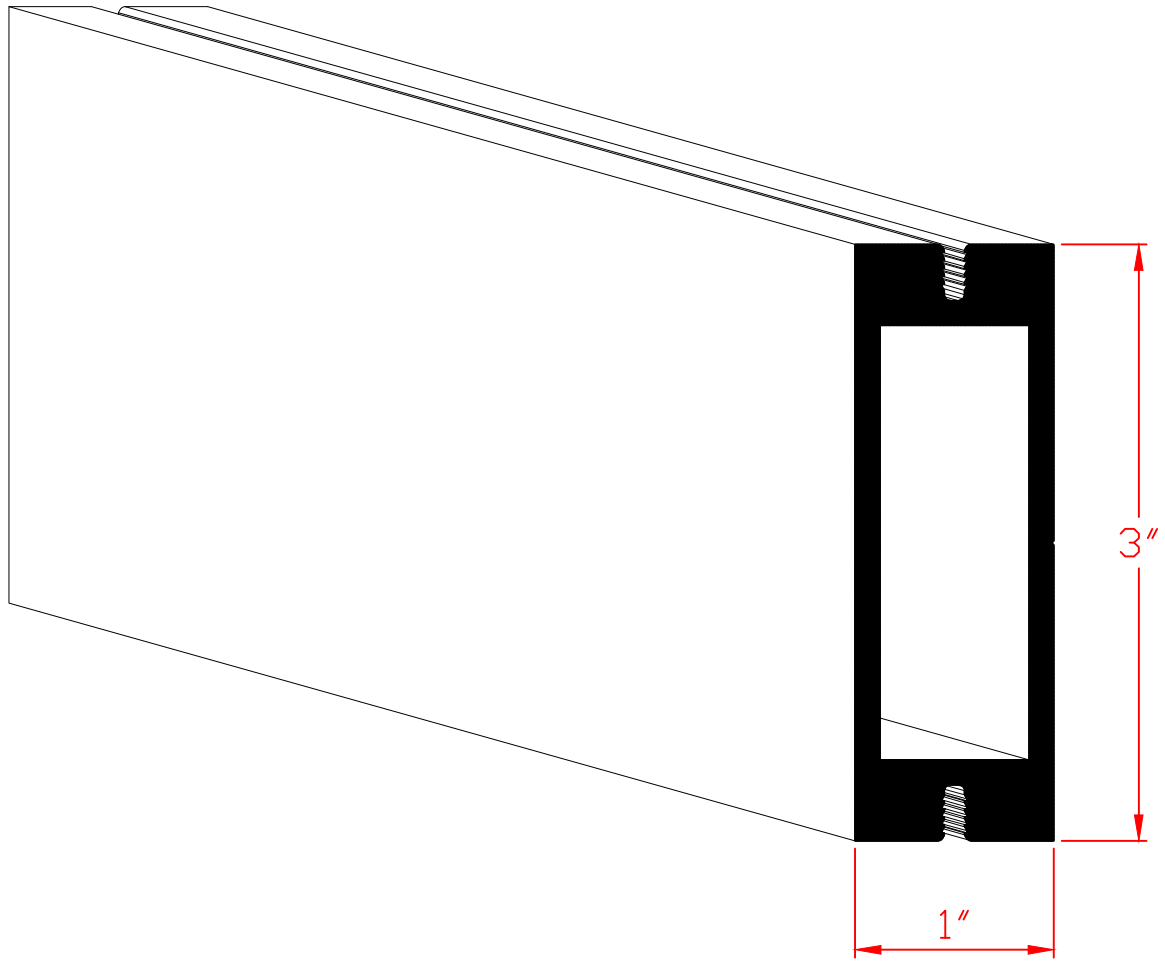


Available on:  
5400 Series  
7700 Series  
8400 Series  
8800 Series




**Wincore**  
Windows & Doors

Part: <b>2603 Tube</b>		Series: Exterior Slide Patio - Accessories
#	REVISIONS	DATE
1	Added Dim's-Re Organized to Int/Ext	07/01/2020

# Interior 5839 - 1/2" Groove Cover

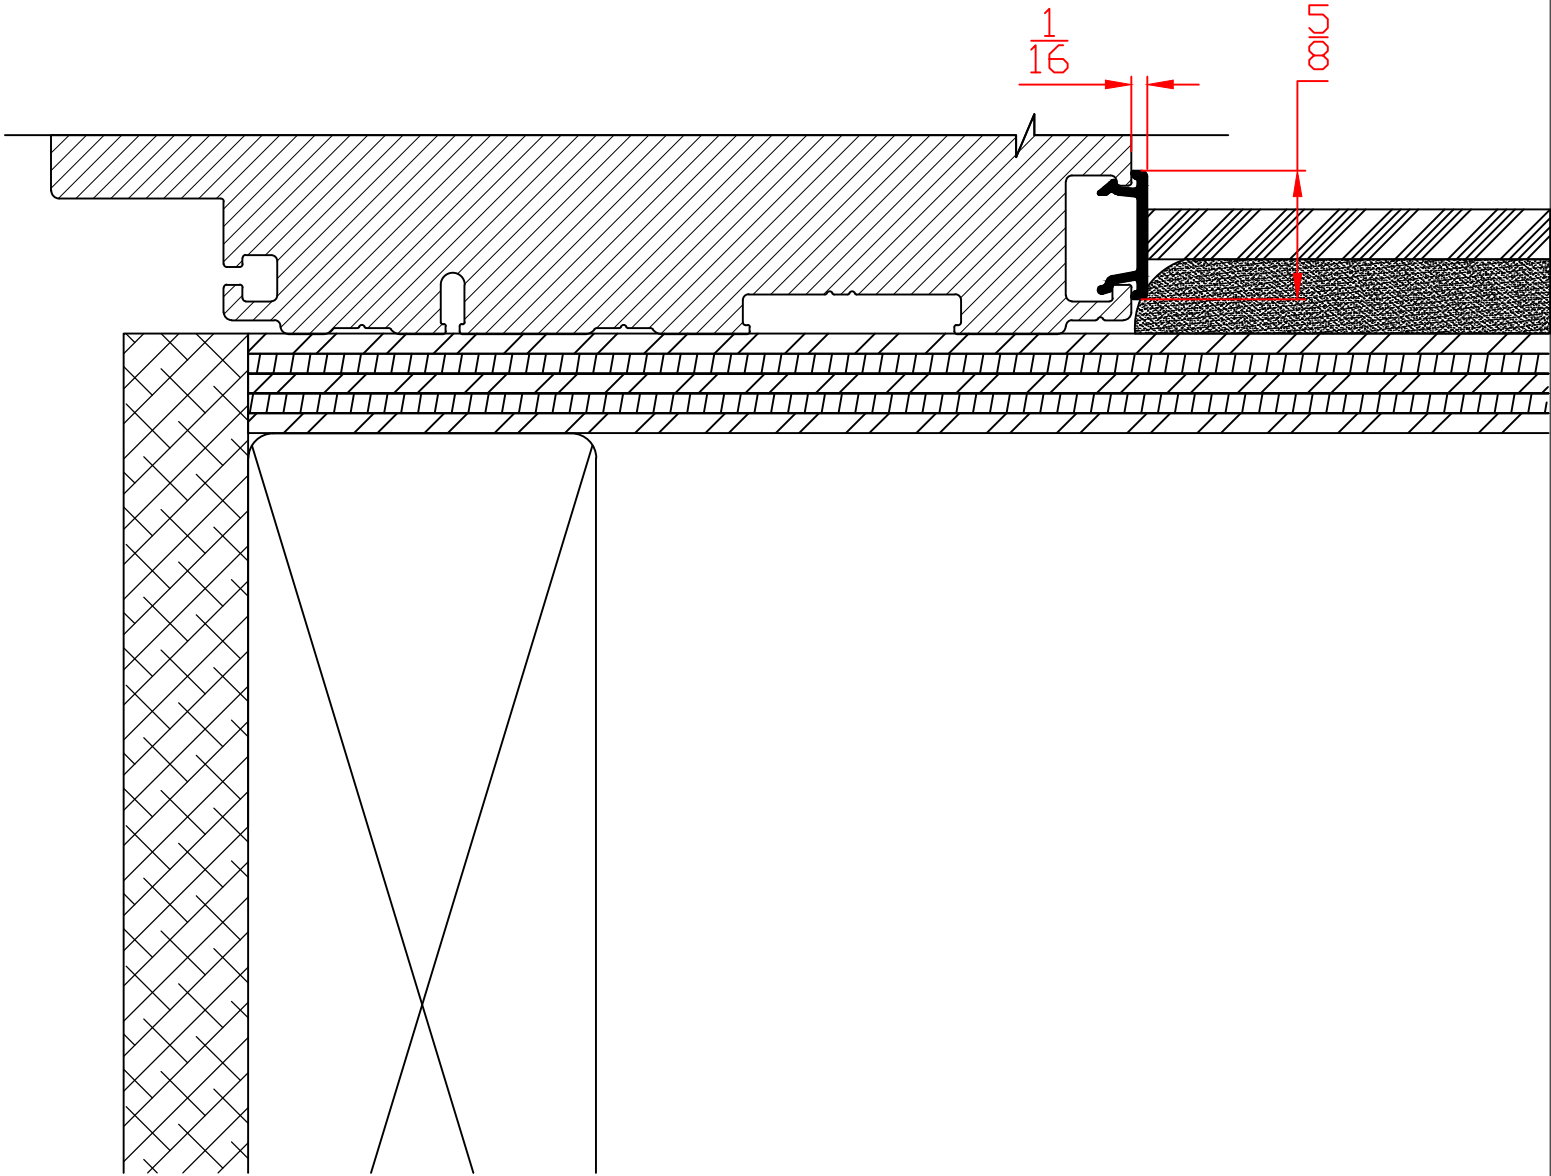

Available on:  
5400 Series  
7700 Series  
8800 Series

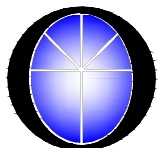


**Wincore**  
Windows & Doors


Part: <b>5839</b>		Series: Interior Slide Patio - Accessories
#	REVISIONS	DATE
1	Added Dim's-Re Organized to Int/Ext	07/01/2020

# Interior

## 5892 - Groove Cover for Trim

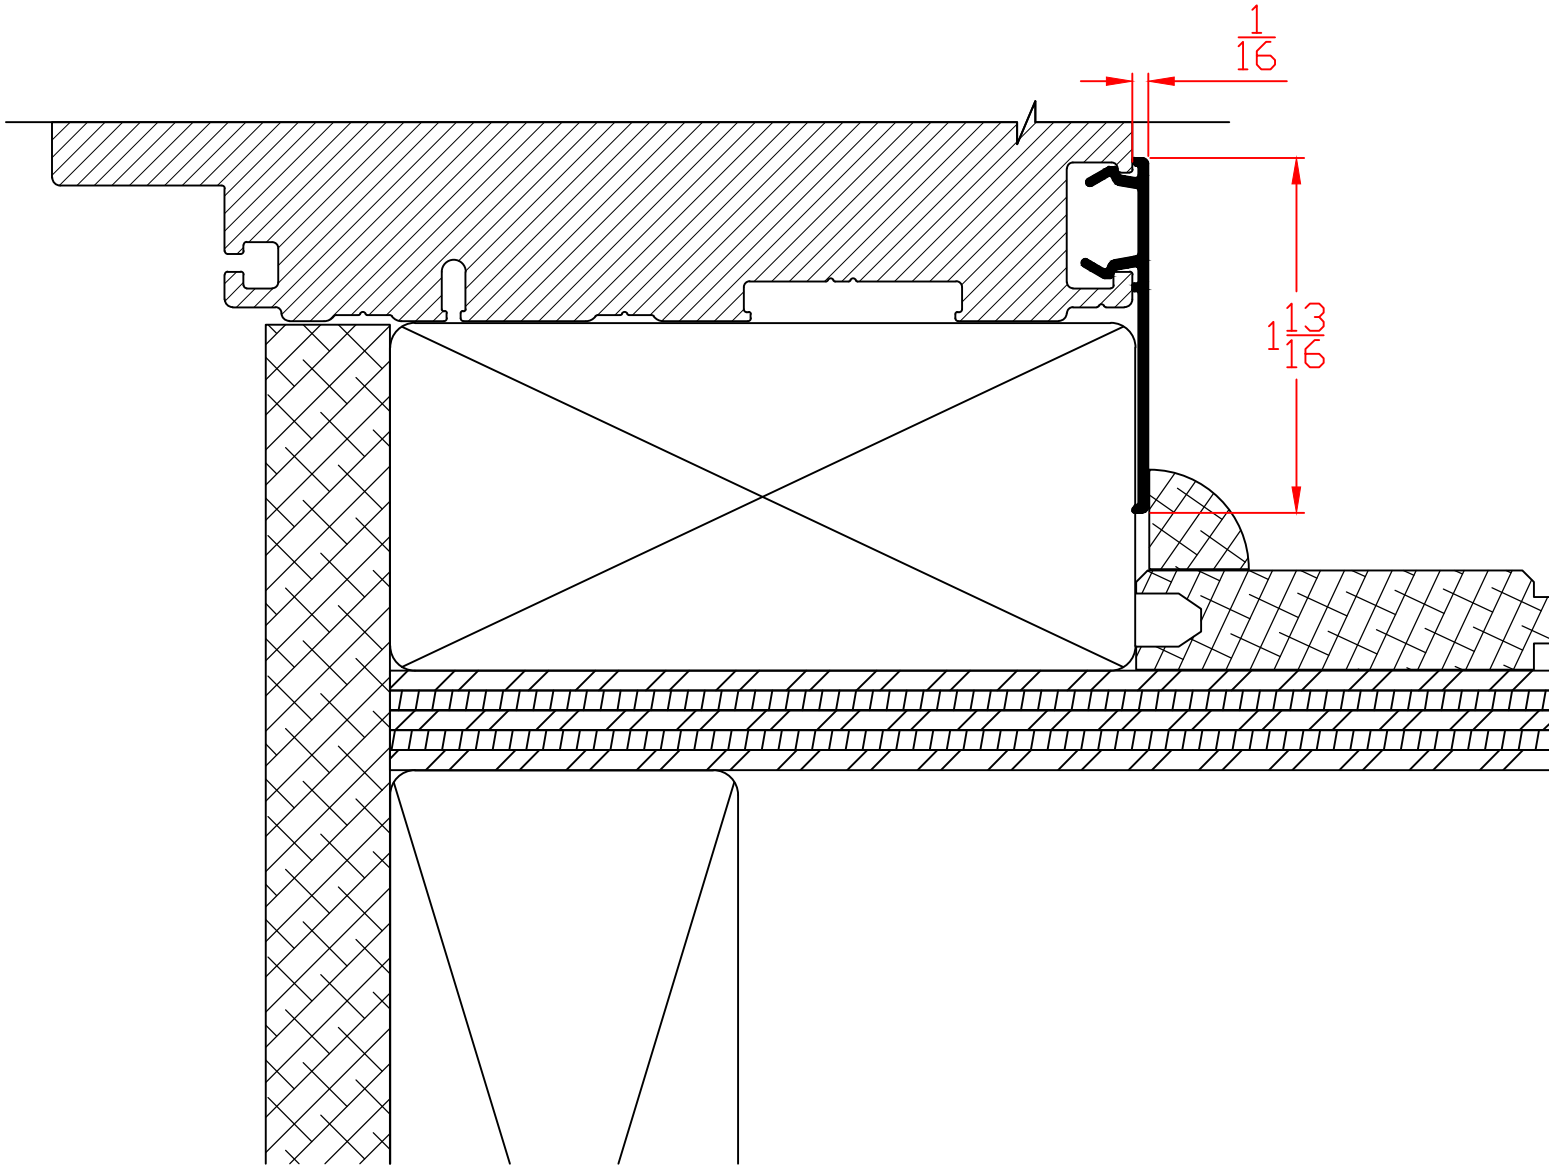

Available on:  
 5400 Series  
 7700 Series  
 8800 Series

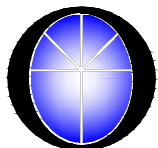


**Wincore**  
 Windows & Doors

Part: <b>5892</b>		Series: Interior Slide Patio - Accessories
#	REVISIONS	DATE
1	Added Dim's-Re Organized to Int/Ext	07/01/2020

# Exterior

## 5907 - Brick Mould w/Windbreak & J-Channel

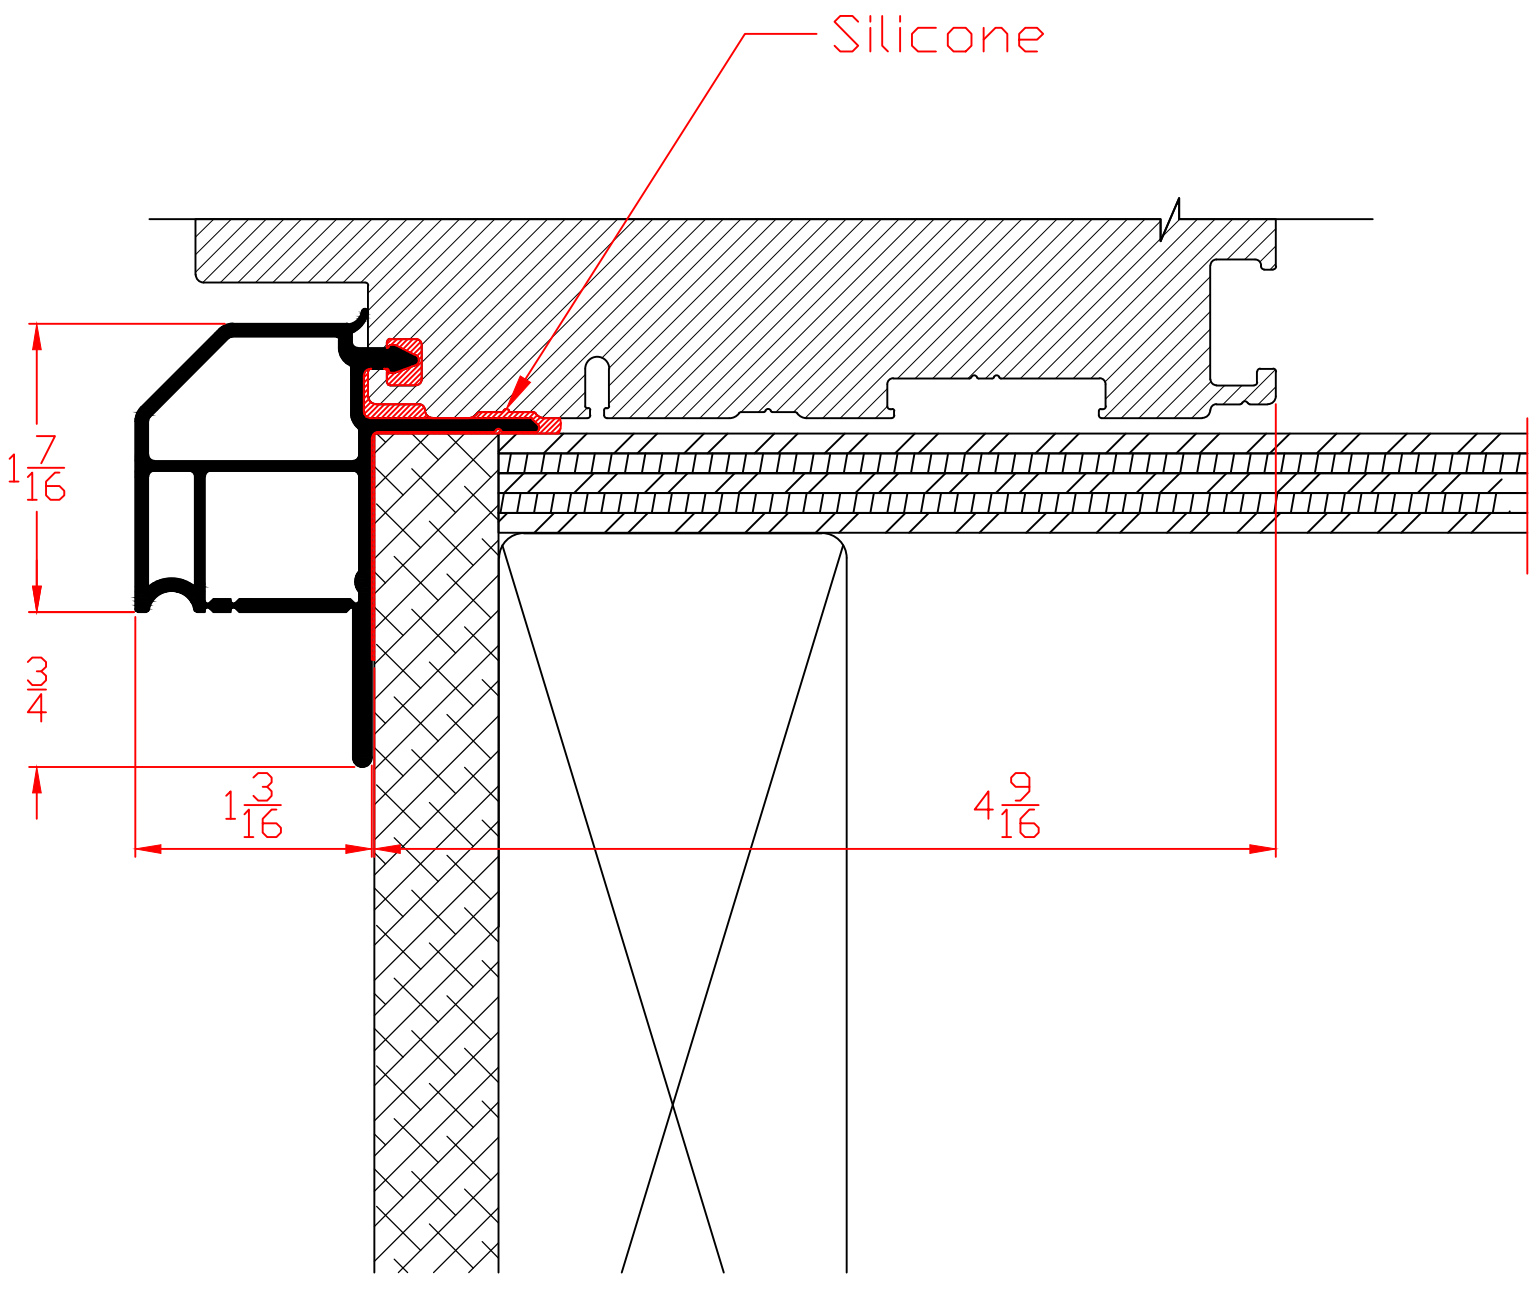

Available on:  
 5400 Series  
 7700 Series  
 8800 Series




**Wincore**  
 Windows & Doors

Part: <b>5907</b>		Series: Exterior Slide Patio - Accessories
#	REVISIONS	DATE
1	Added Dim's-Re Organized to Int/Ext	07/01/2020

# Exterior

## 5917 - Brick Mould w/ J-Channel

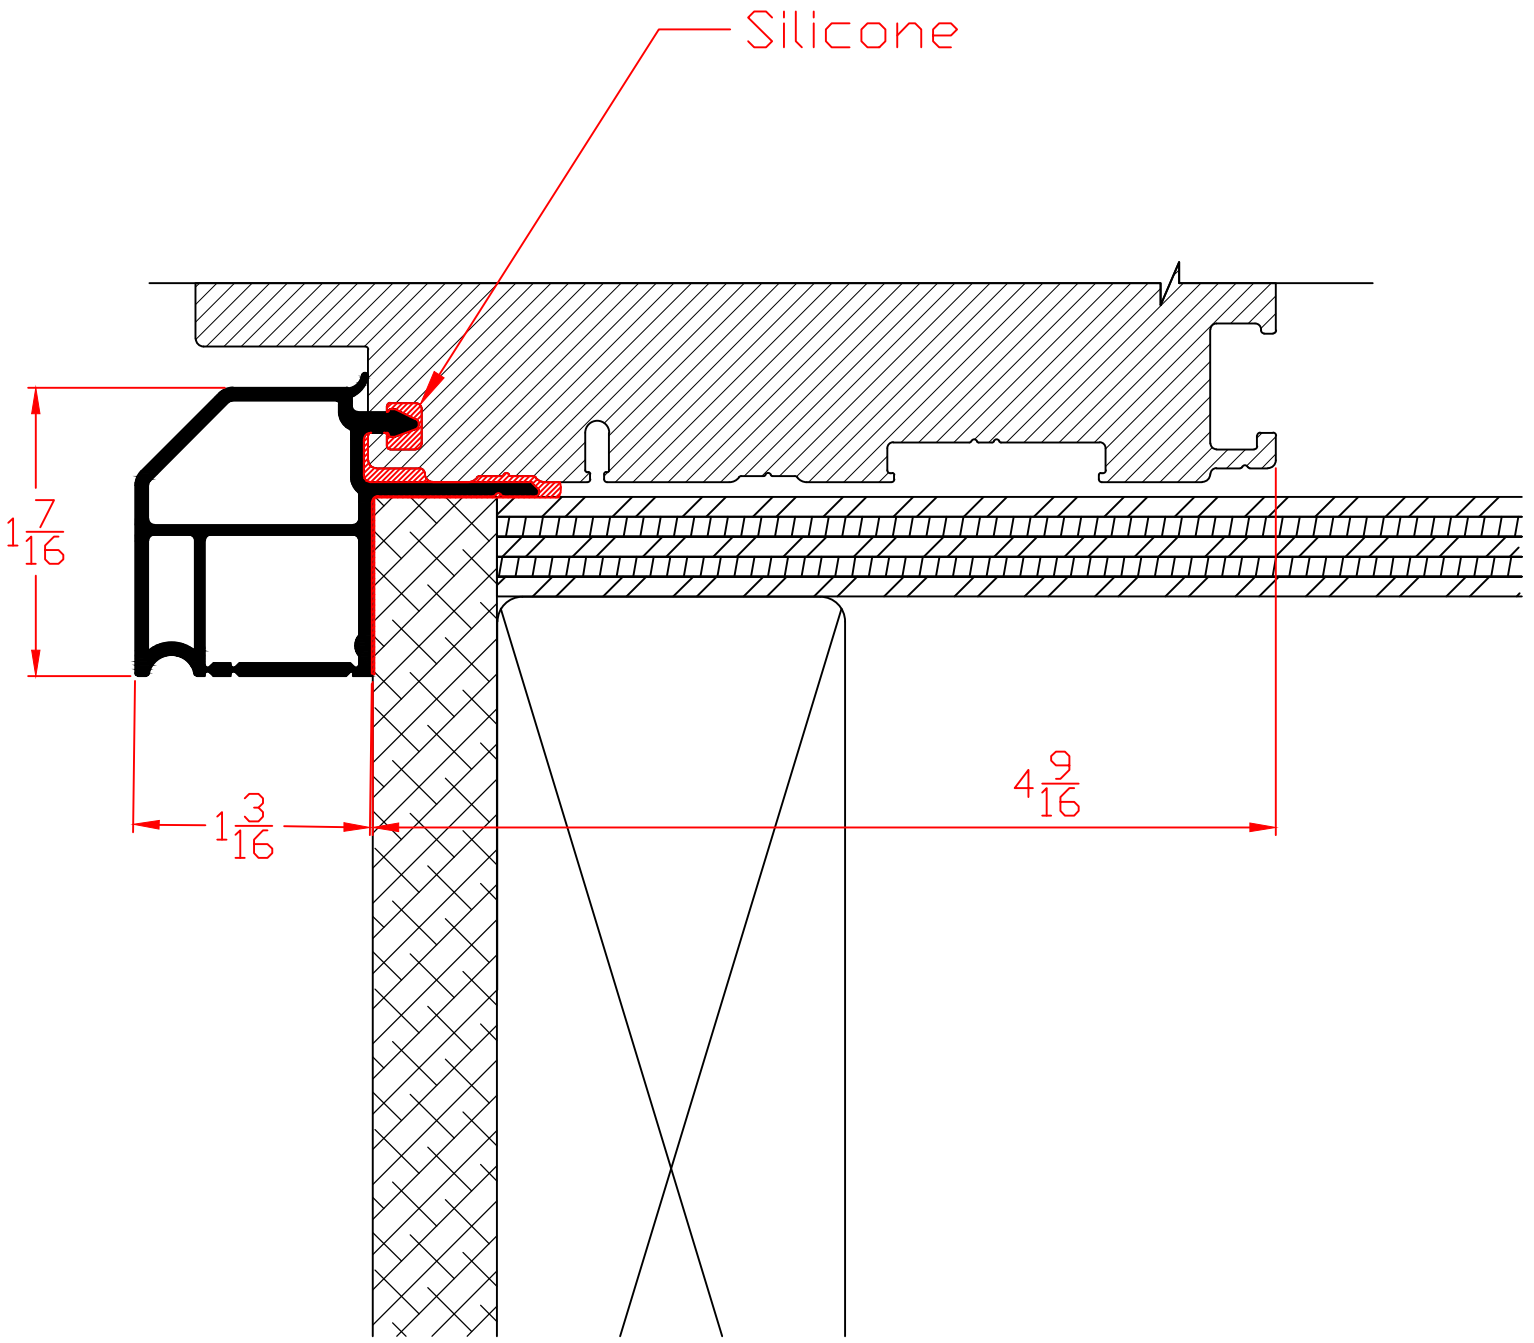

Available on:  
 5400 Series  
 7700 Series  
 8800 Series




**Wincore**  
 Windows & Doors

Part: <b>5917</b>		Series: Exterior Slide Patio - Accessories
#	REVISIONS	DATE
1	Added Dim's-Re Organized to Int/Ext	07/01/2020

# Exterior

## 5924 - Frame Groove cover

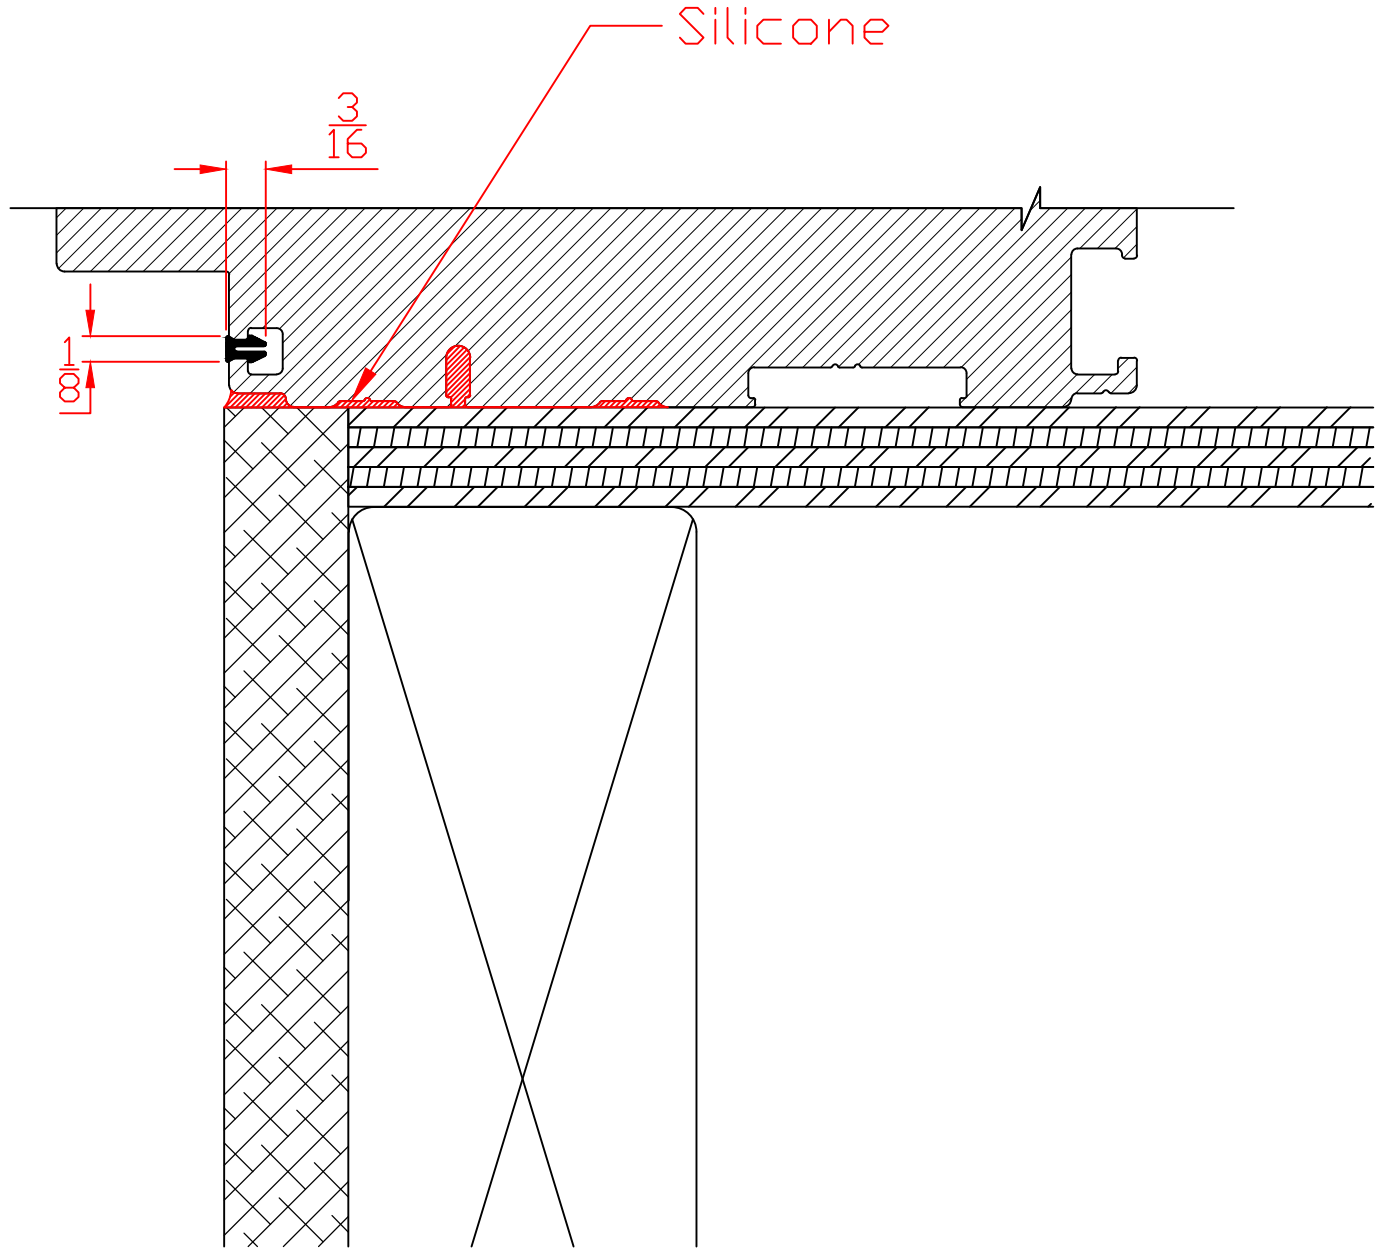


Available on:  
5400 Series  
7700 Series  
8800 Series




**Wincore**  
Windows & Doors

Part: <b>5924</b>		Series: Exterior Slide Patio - Accessories
#	REVISIONS	DATE
1	Added Dim's-Re Organized to Int/Ext	07/01/2020

# Exterior 5927 - Masonry Flange

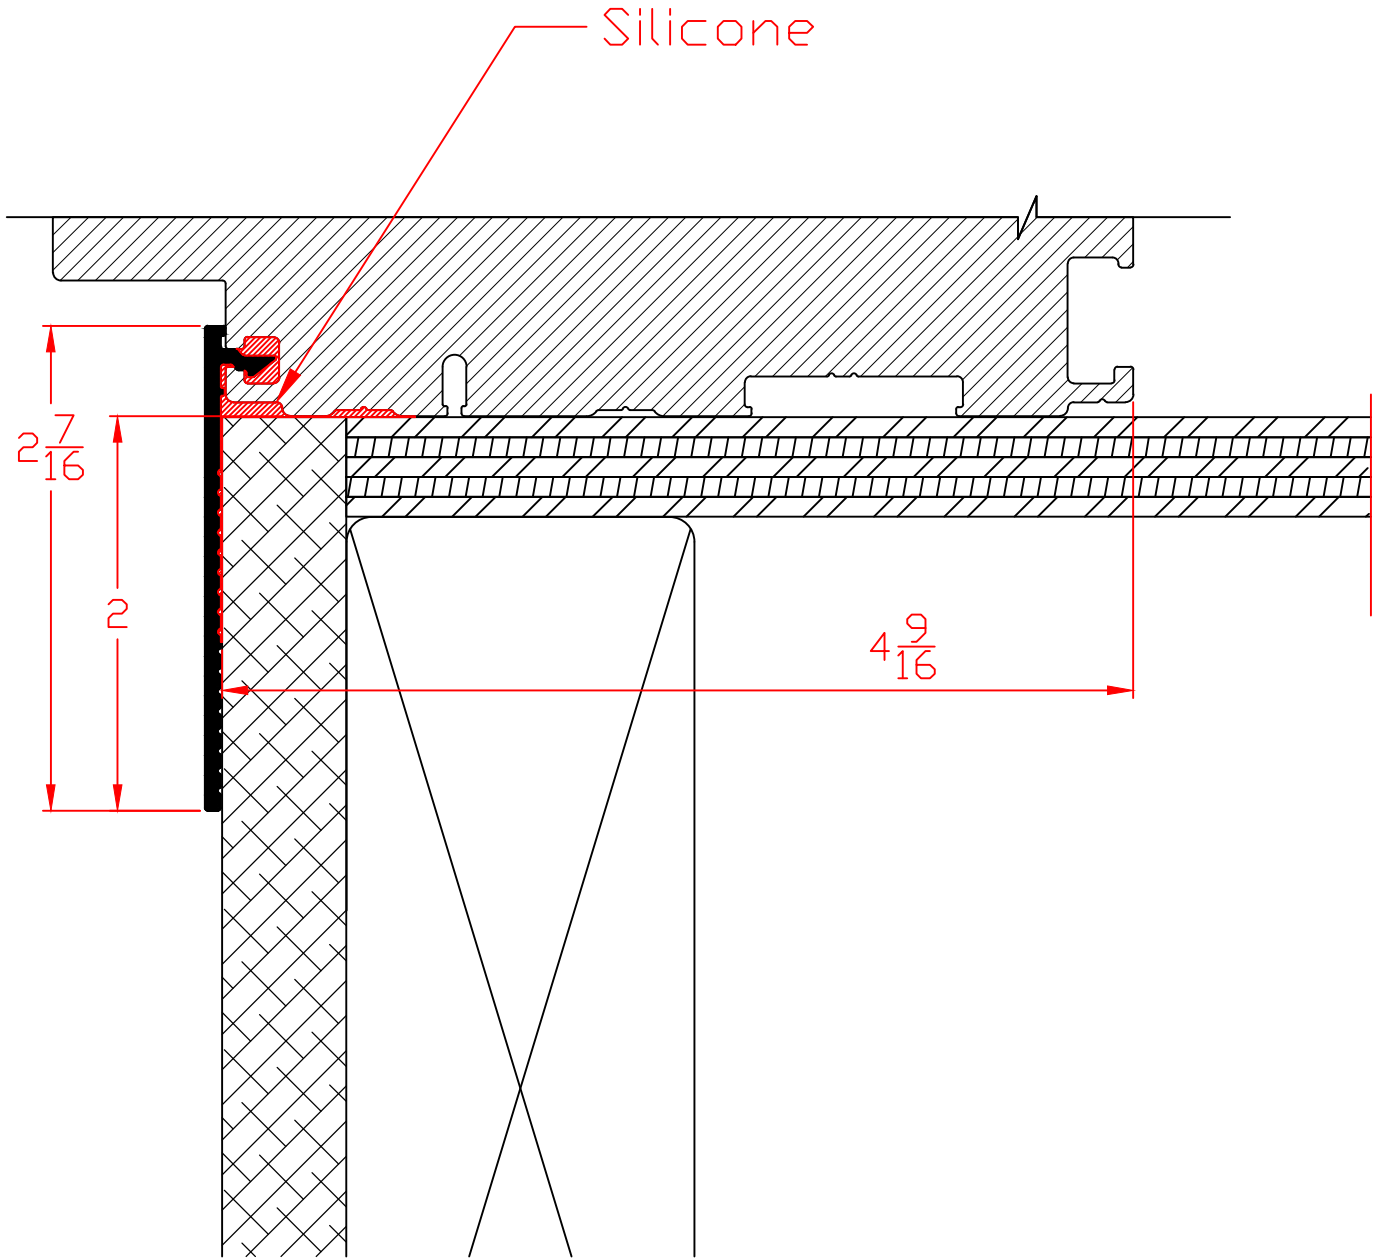

Available on:  
5400 Series  
7700 Series  
8800 Series

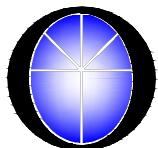


**Wincore**  
Windows & Doors


Part: <b>5927</b>		Series: Exterior Slide Patio - Accessories
#	REVISIONS	DATE
1	Added Dim's-Re Organized to Int/Ext	07/01/2020

# Exterior

## 5940 - 3.5" Backset Windbreak

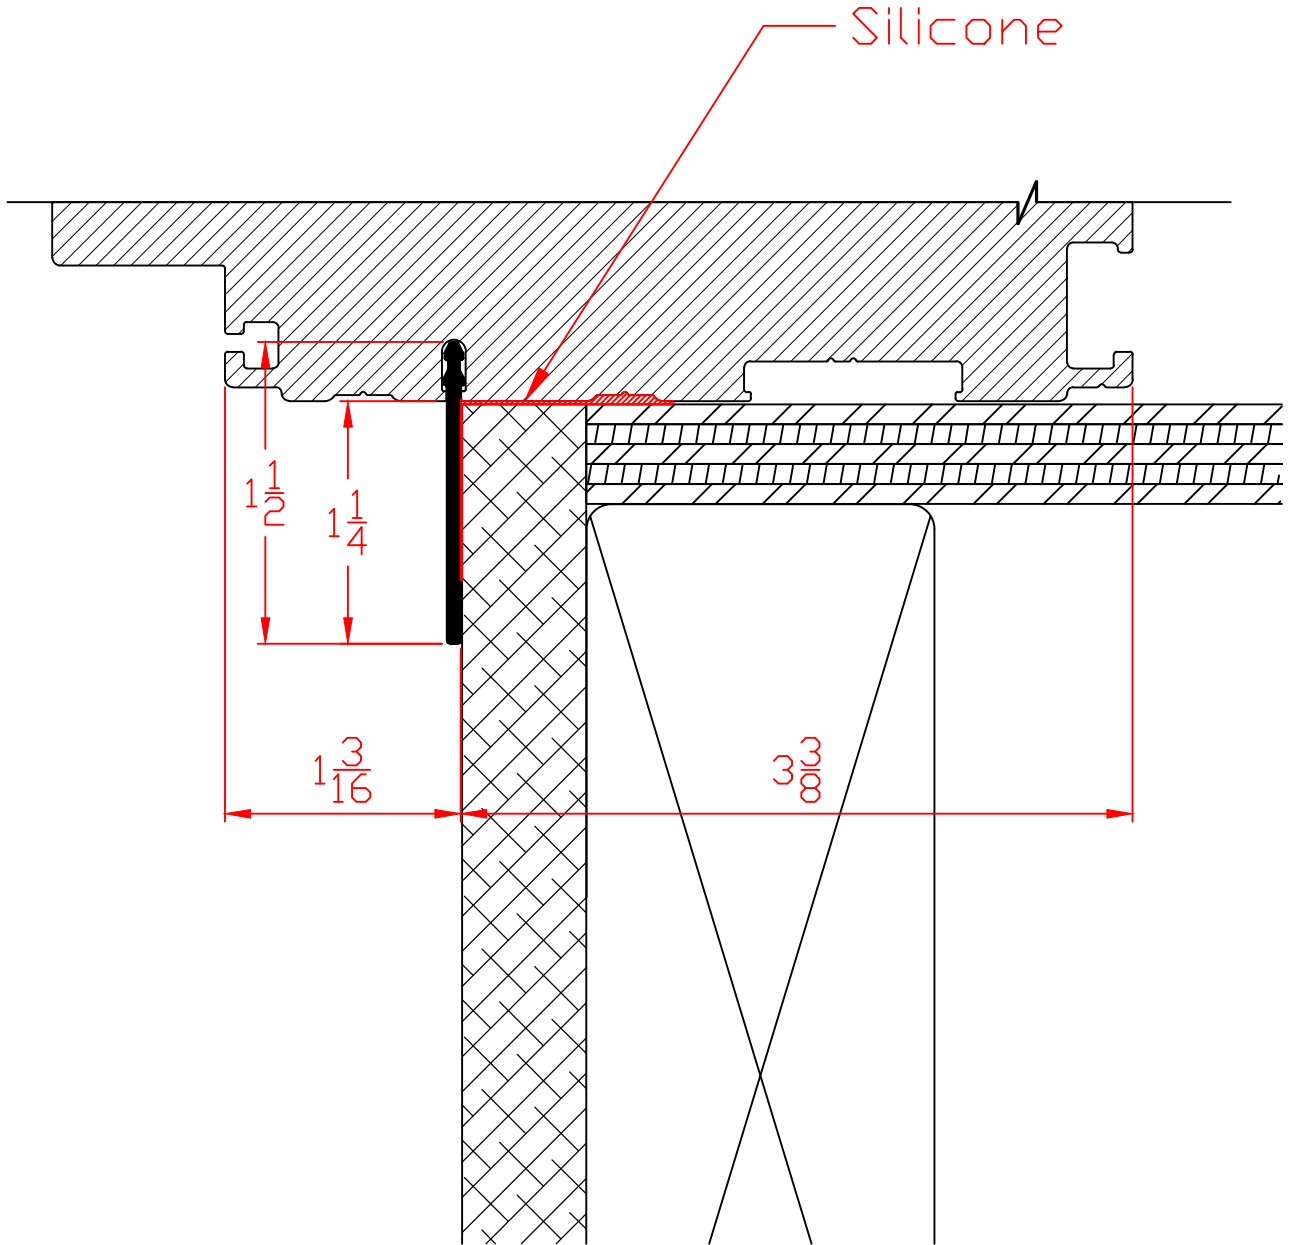

Available on:  
5400 Series  
7700 Series

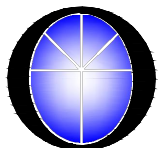


**Wincore**  
Windows & Doors

Part: <b>5940</b>		Series: Exterior Slide Patio - Accessories
#	REVISIONS	DATE
1	Added Dim's-Re Organized to Int/Ext	07/01/2020




# Exterior

## 5945 - 4 <sup>9</sup>/<sub>16</sub>" Backset Windbreak

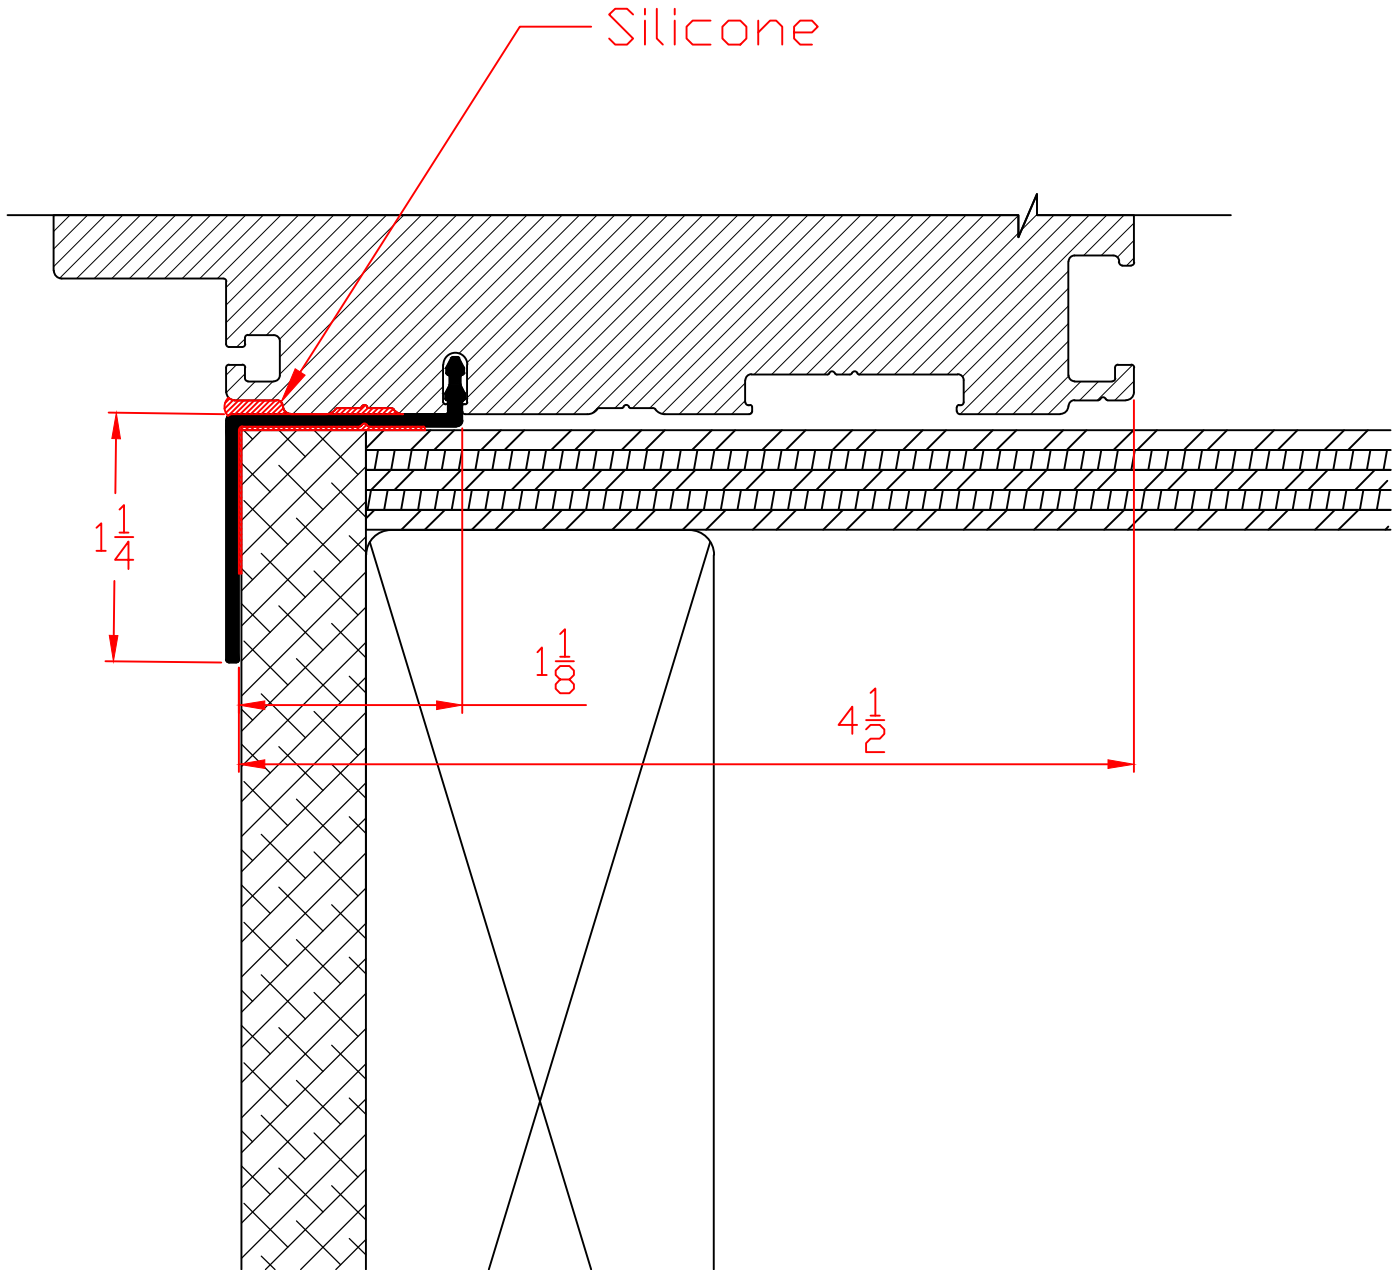



Available on:  
5400 Series  
7700 Series

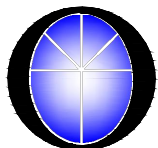

**Wincore**  
Windows & Doors

Part: <b>5945</b>		Series: Exterior Slide Patio - Accessories
#	REVISIONS	DATE
1	Added Dim's-Re Organized to Int/Ext	07/01/2020

# Interior Ac108 Balance Cover

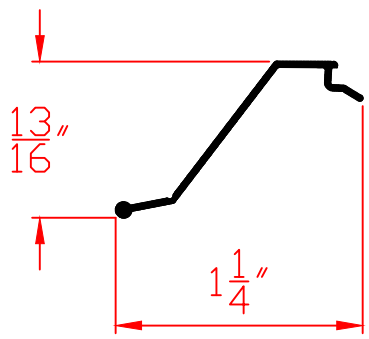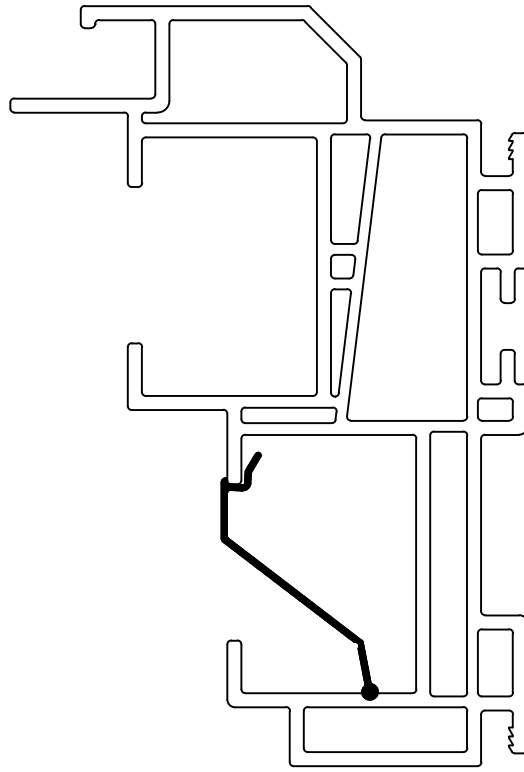

Sizes are Approximate.

Available on:  
7700 Series




**Wincore**  
Windows & Doors

Part: <b>AC108</b>		Series: Interior Window - Accessories
#	REVISIONS	DATE
1	Added Dim's-Re Organized to Int/Ext	07/01/2020

# Exterior

## AF36 1-1/2" Brickmould/J Channel

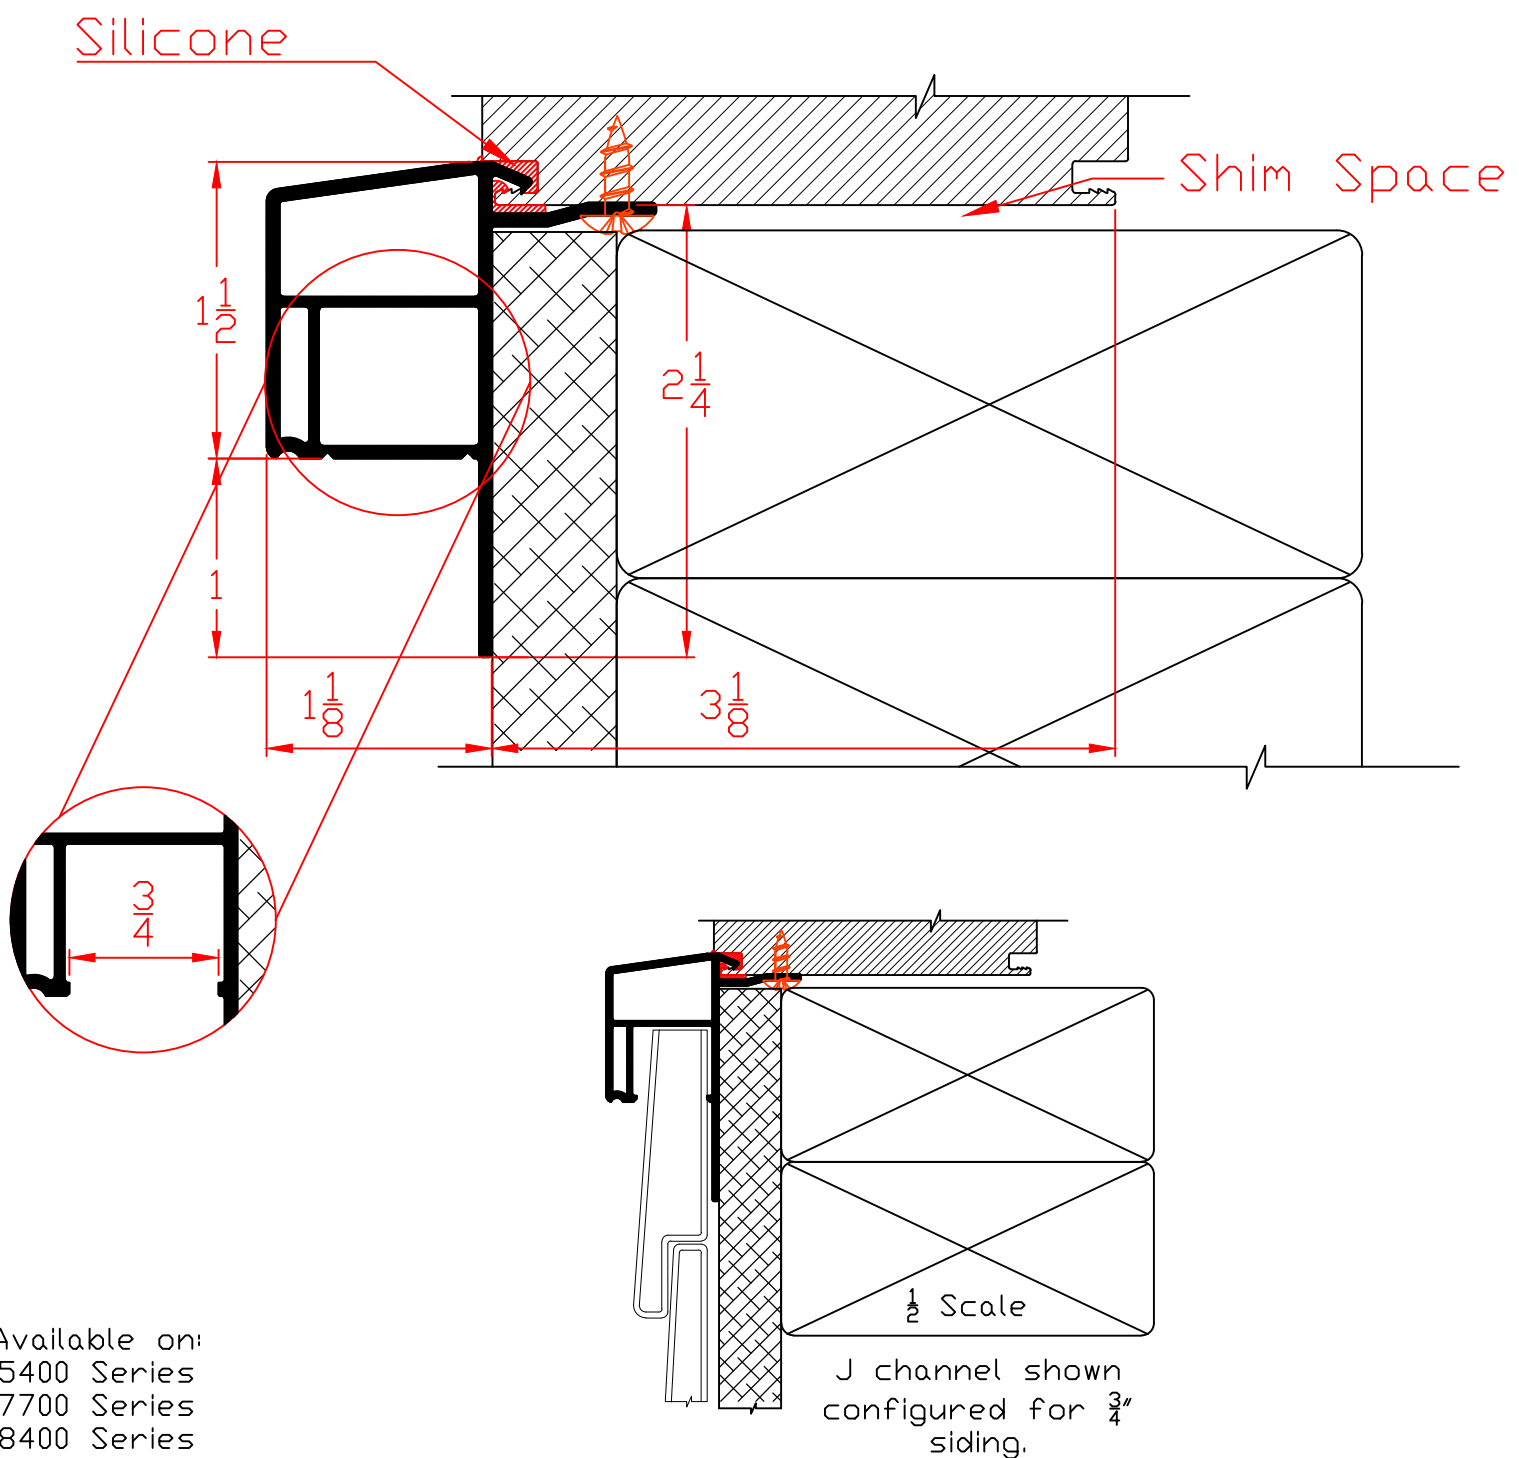


Available on:  
 5400 Series  
 7700 Series  
 8400 Series  
 8800 Series




**Wincore**  
 Windows & Doors

Part: <b>AF36</b>		Series: Exterior Window - Accessories
#	REVISIONS	DATE
1	Added Dim's-Re Organized to Int/Ext	07/01/2020

# Exterior AF37 Nailing Fin (Fin Frame)

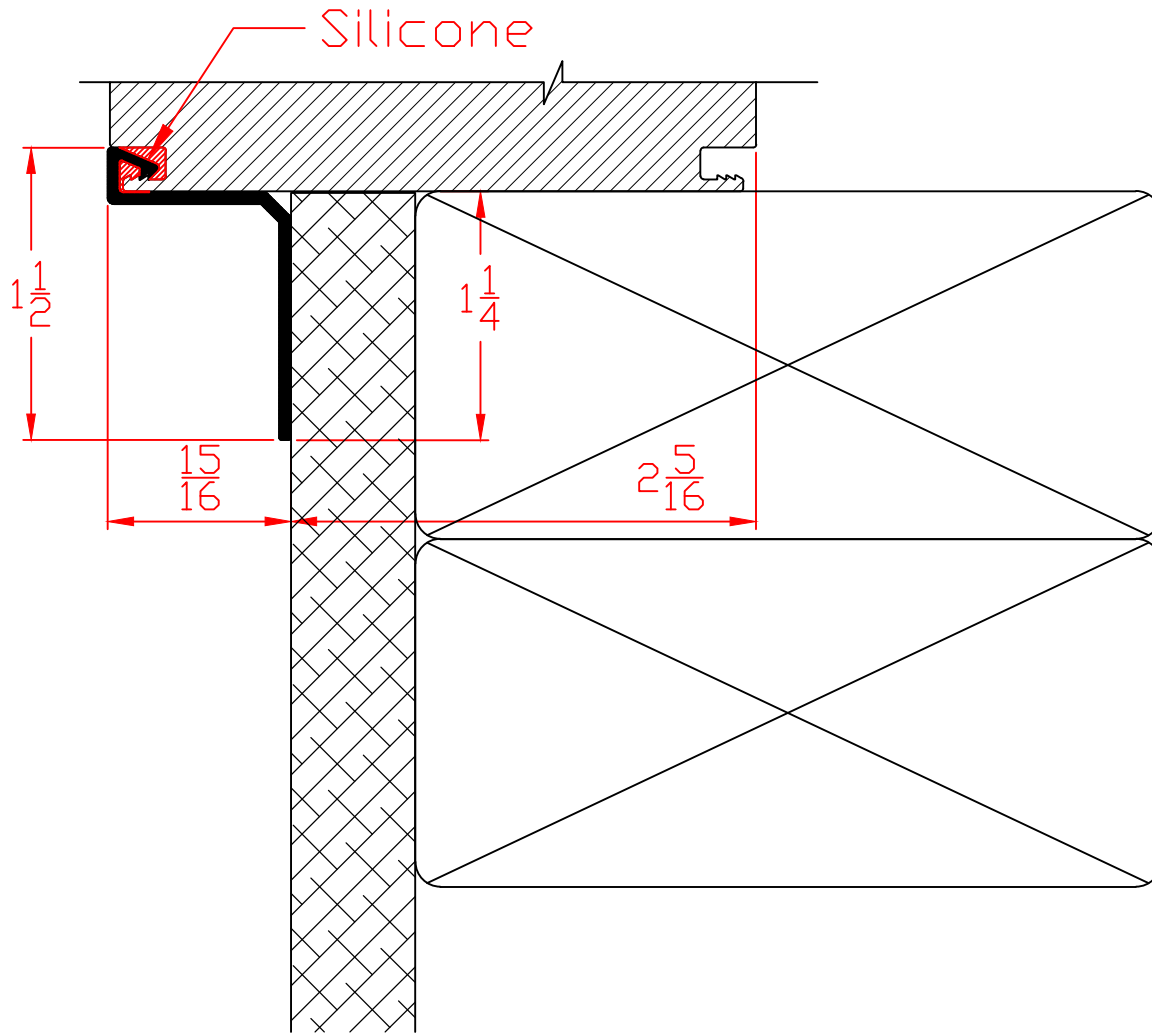


Available on:  
7700 Series

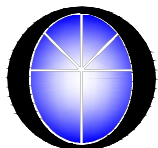

**Wincore**  
Windows & Doors

Part: <b>AF37</b>		Series: Exterior Window - Accessories
#	REVISIONS	DATE
1	Added Dim's-Re Organized to Int/Ext	07/01/2020

# Exterior AF38 3-1/2" Casing

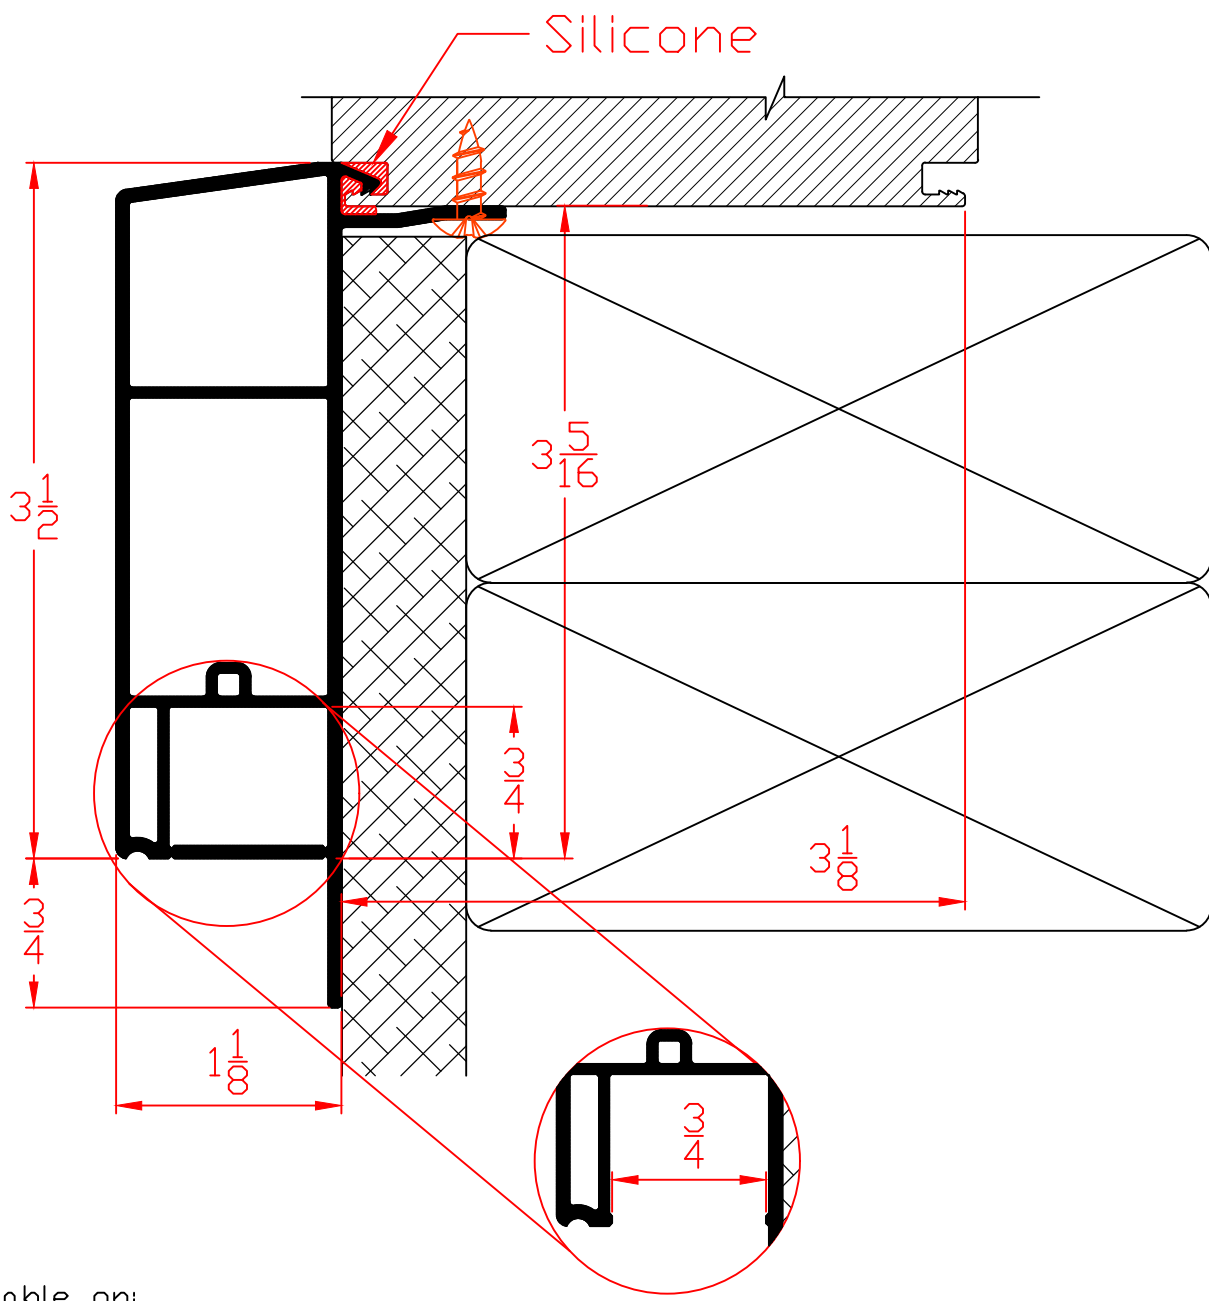

Available on:  
 5400 Series  
 7700 Series  
 8400 Series  
 8800 Series




**Wincore**  
 Windows & Doors


Part: <b>AF38</b>		Series: Exterior Window - Accessories
#	REVISIONS	DATE
1	Added Dim's-Re Organized to Int/Ext	07/01/2020

# Interior

## AF40 1/2" Drywall Return

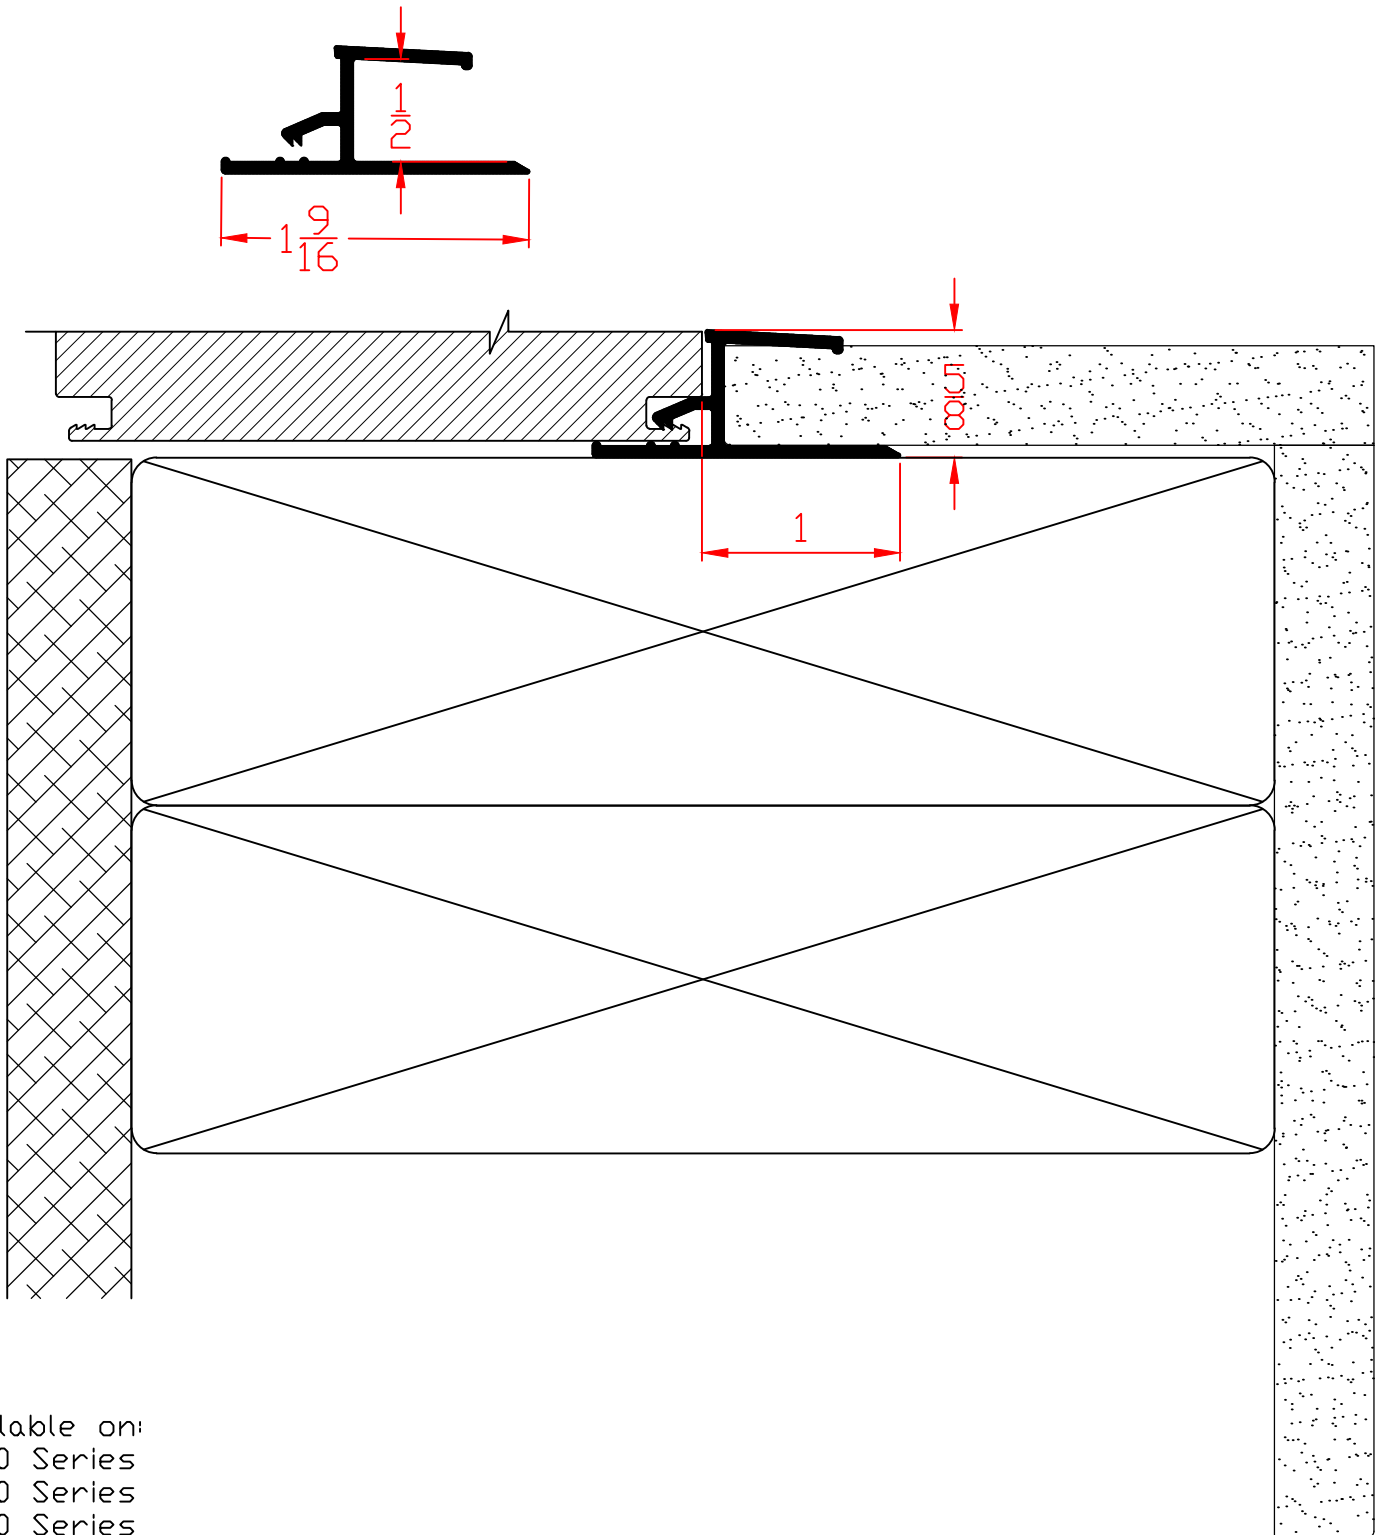

Available on:  
 400 Series  
 500 Series  
 5400 Series  
 7700 Series  
 8400 Series  
 8800 Series

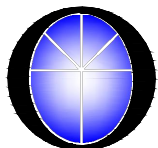


**Wincore**  
 Windows & Doors


Part: <b>AF40</b>		Series: Interior Window - Accessories
#	REVISIONS	DATE
1	Added Dim's-Re Organized to Int/Ext	07/01/2020

# Interior

## AF41 $\frac{3}{4}$ " Drywall Return

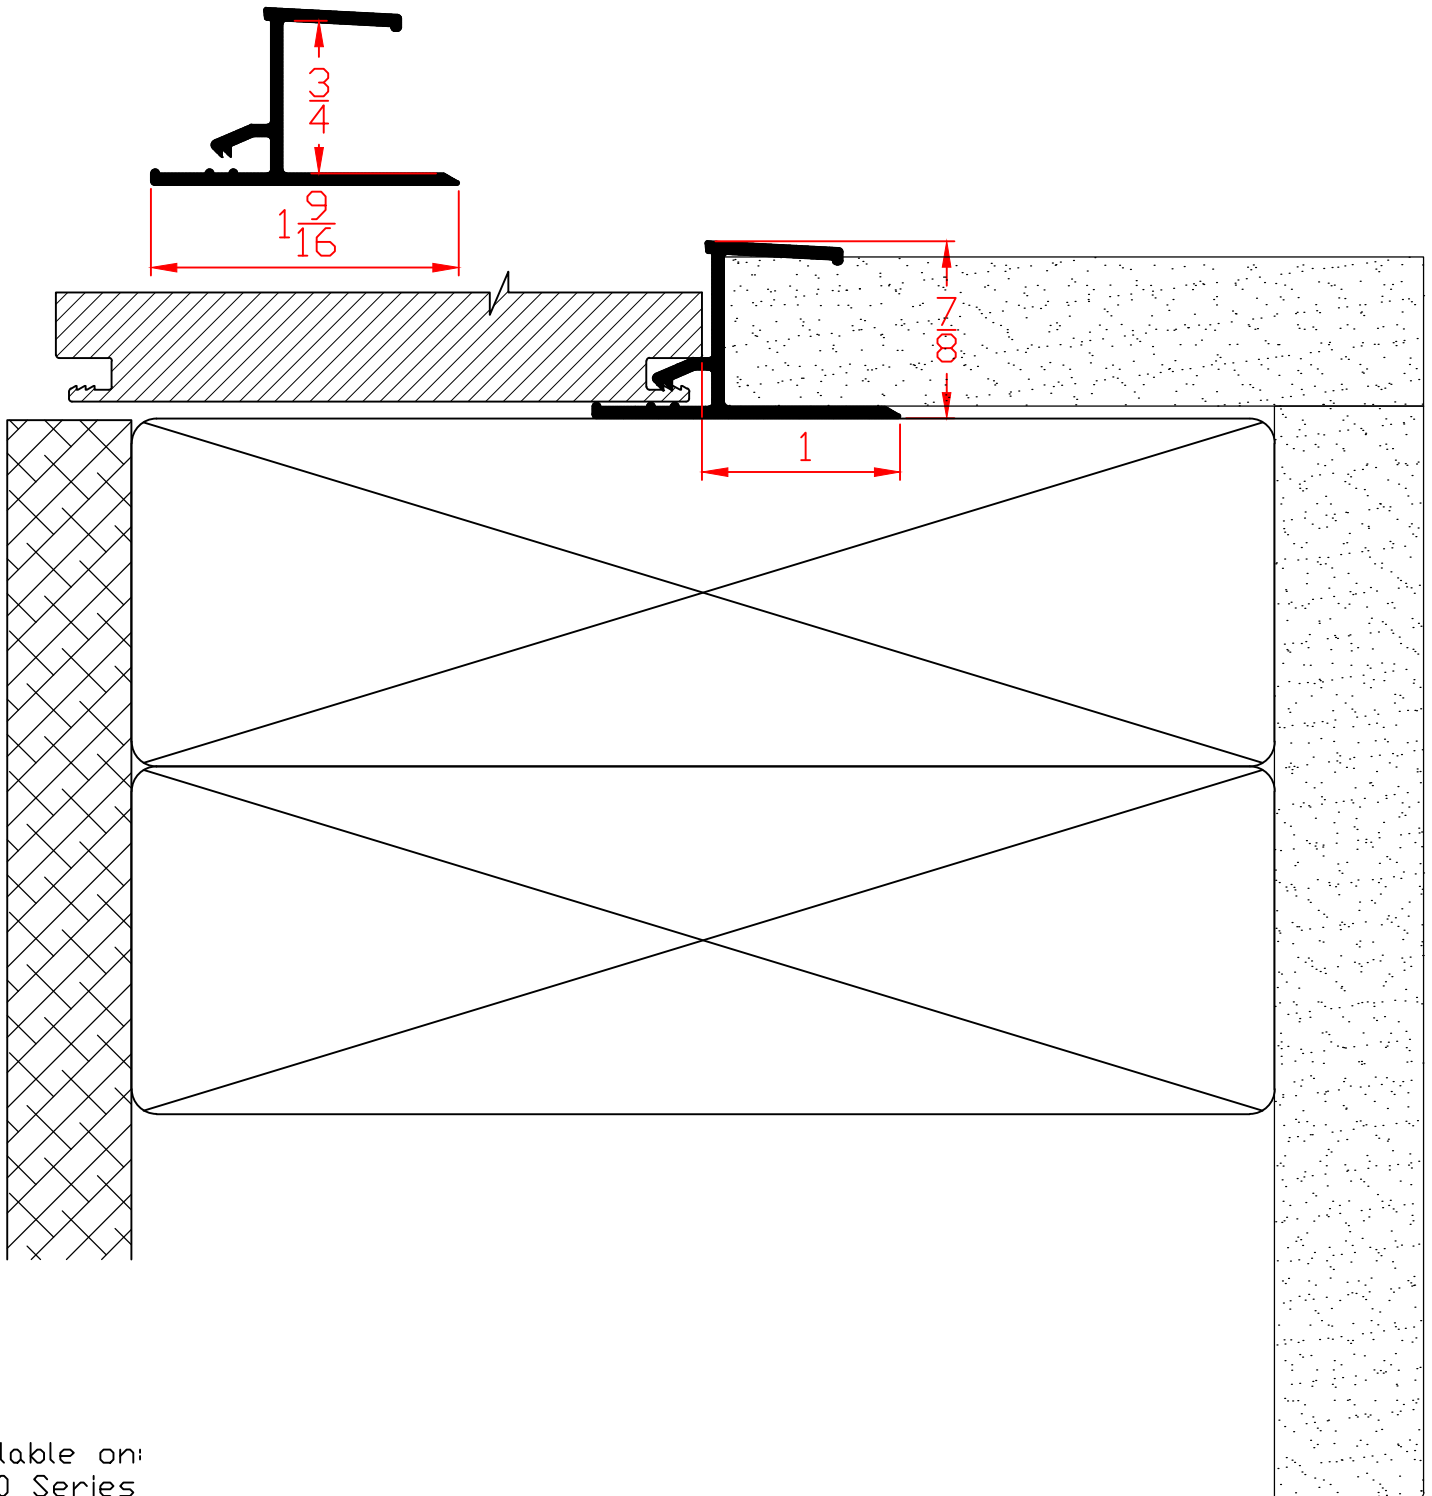


Available on:  
 400 Series  
 500 Series  
 5400 Series  
 7700 Series  
 8400 Series  
 8800 Series

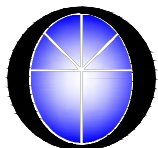


**Wincore**  
 Windows & Doors

Part: <b>AF41</b>		Series: Interior Window - Accessories
#	REVISIONS	DATE
1	Added Dim's-Re Organized to Int/Ext	07/01/2020

# Exterior AF59 Masonry Flange 1

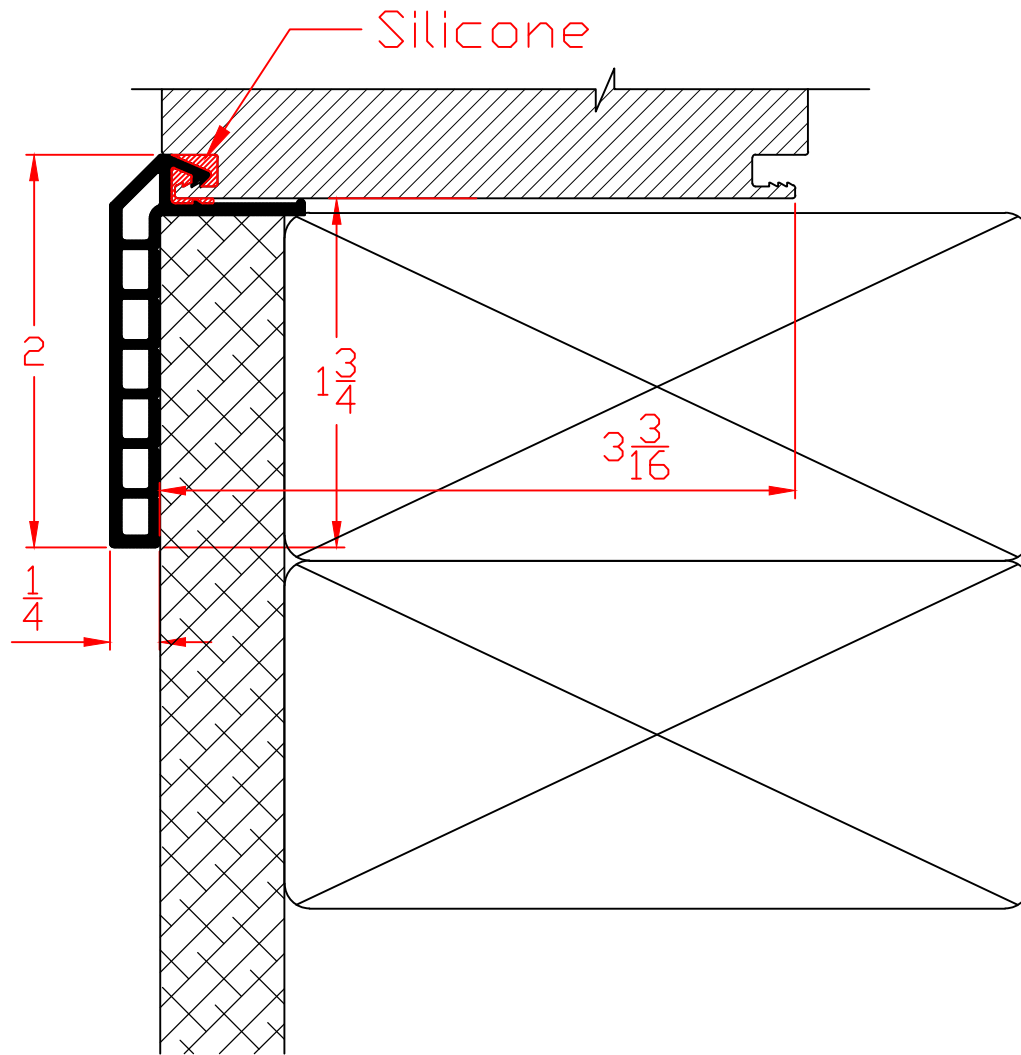

Available on:  
7700 Series  
8400 Series  
8800 Series

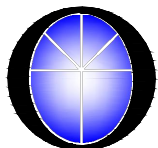


**Wincore**  
Windows & Doors

Part: <b>AF59</b>		Series: Exterior Window - Accessories
#	REVISIONS	DATE
1	Added Dim's-Re Organized to Int/Ext	07/01/2020




# Interior AM0093B Mull

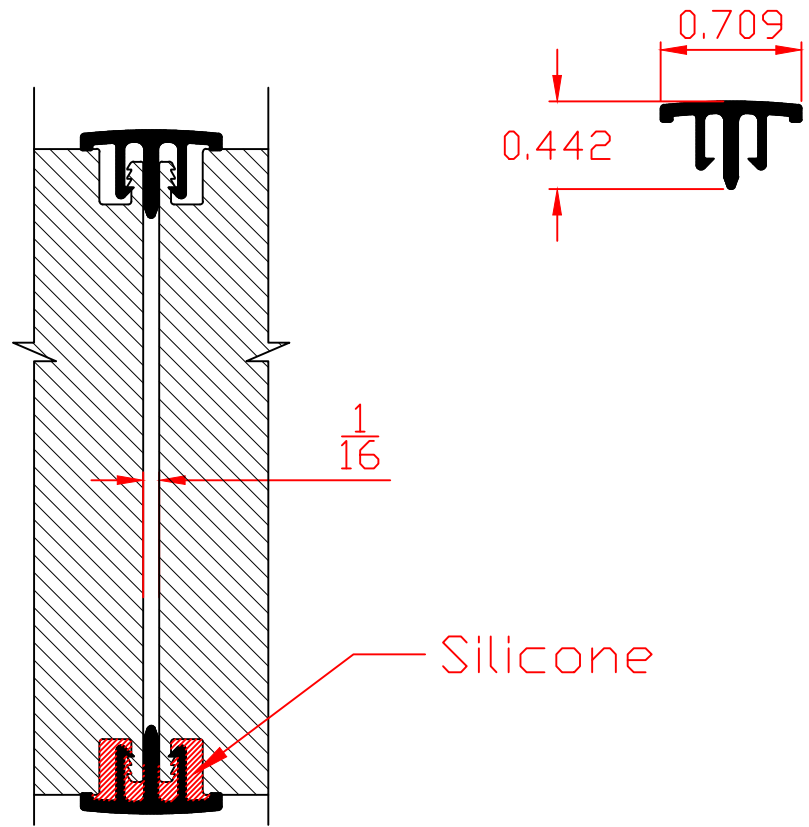

Note: Only used with Laminate profiles.

# Exterior


Available on:  
400 Series  
500 Series  
5400 Series  
7700 Series

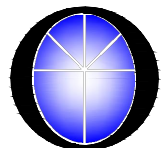

**Wincore**  
Windows & Doors


Part: <b>AM0093B</b>		Series: Interior Window - Accessories
#	REVISIONS	DATE
1	Added Dim's-Re Organized to Int/Ext	07/01/2020

# Interior AM77 Structural Mullion

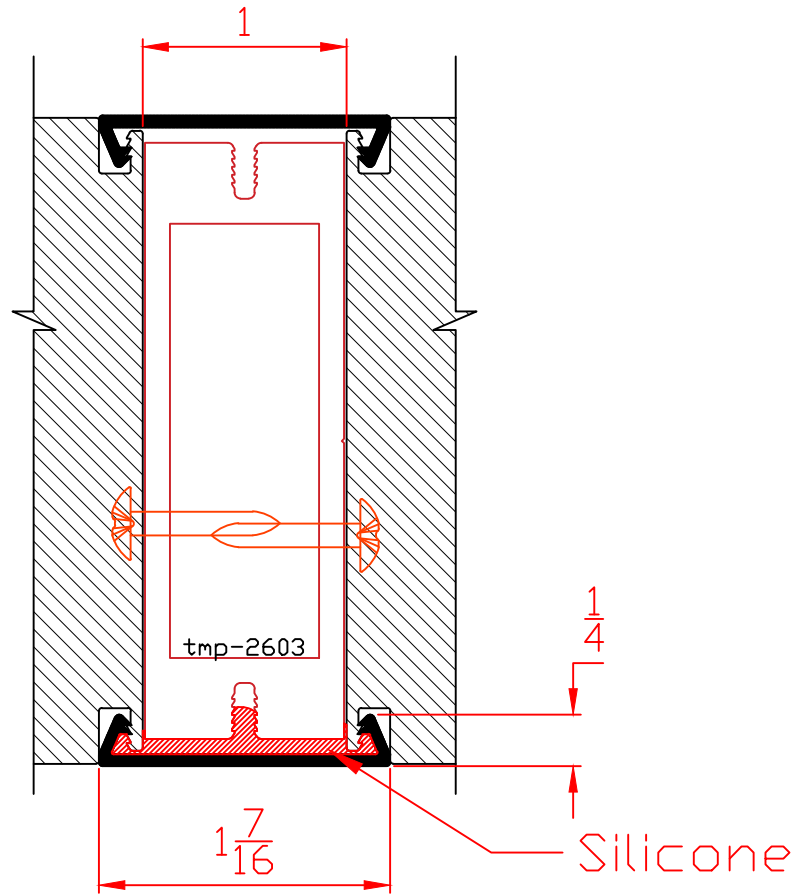

# Exterior


Available on:  
5400 Series  
7700 Series  
8400 Series  
8800 series

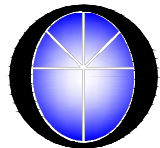


**Wincore**  
Windows & Doors

Part: <b>AM77</b>		Series: Interior Window - Accessories
#	REVISIONS	DATE
1	Added Dim's-Re Organized to Int/Ext	07/01/2020

# Interior DV04 Head Expander

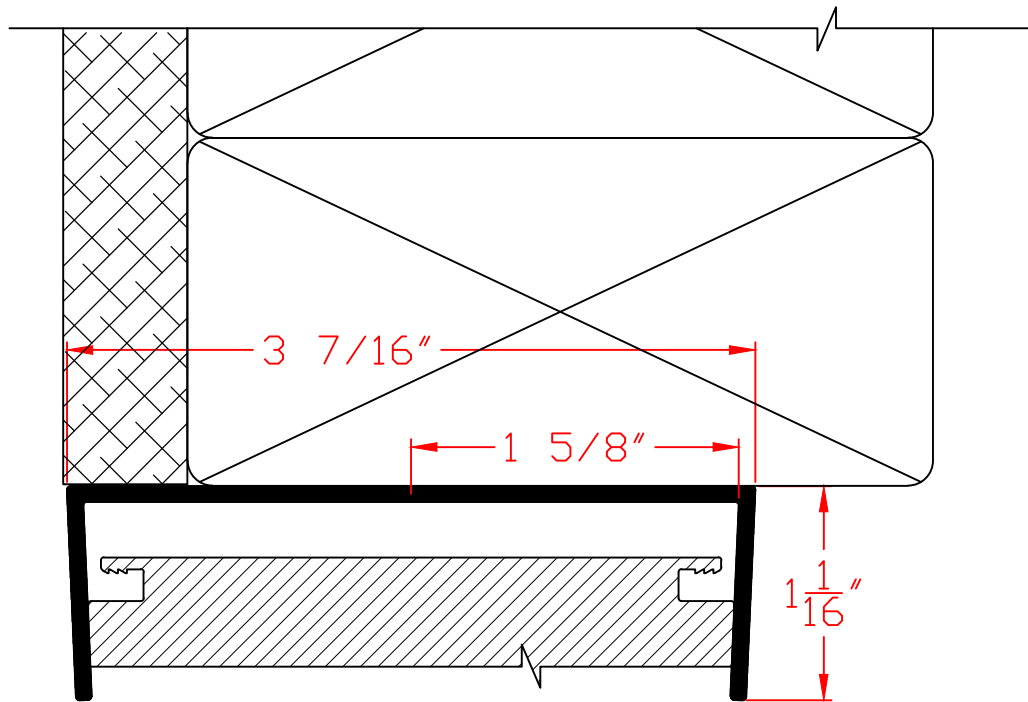


Available on:  
5400 Series  
7700 Series

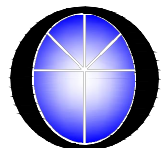


**Wincore**  
Windows & Doors

Part: <b>DV04</b>		Series: Interior Window - Accessories
#	REVISIONS	DATE
1	Added Dim's-Re Organized to Int/Ext	07/01/2020

# Exterior K100 Sill Extender

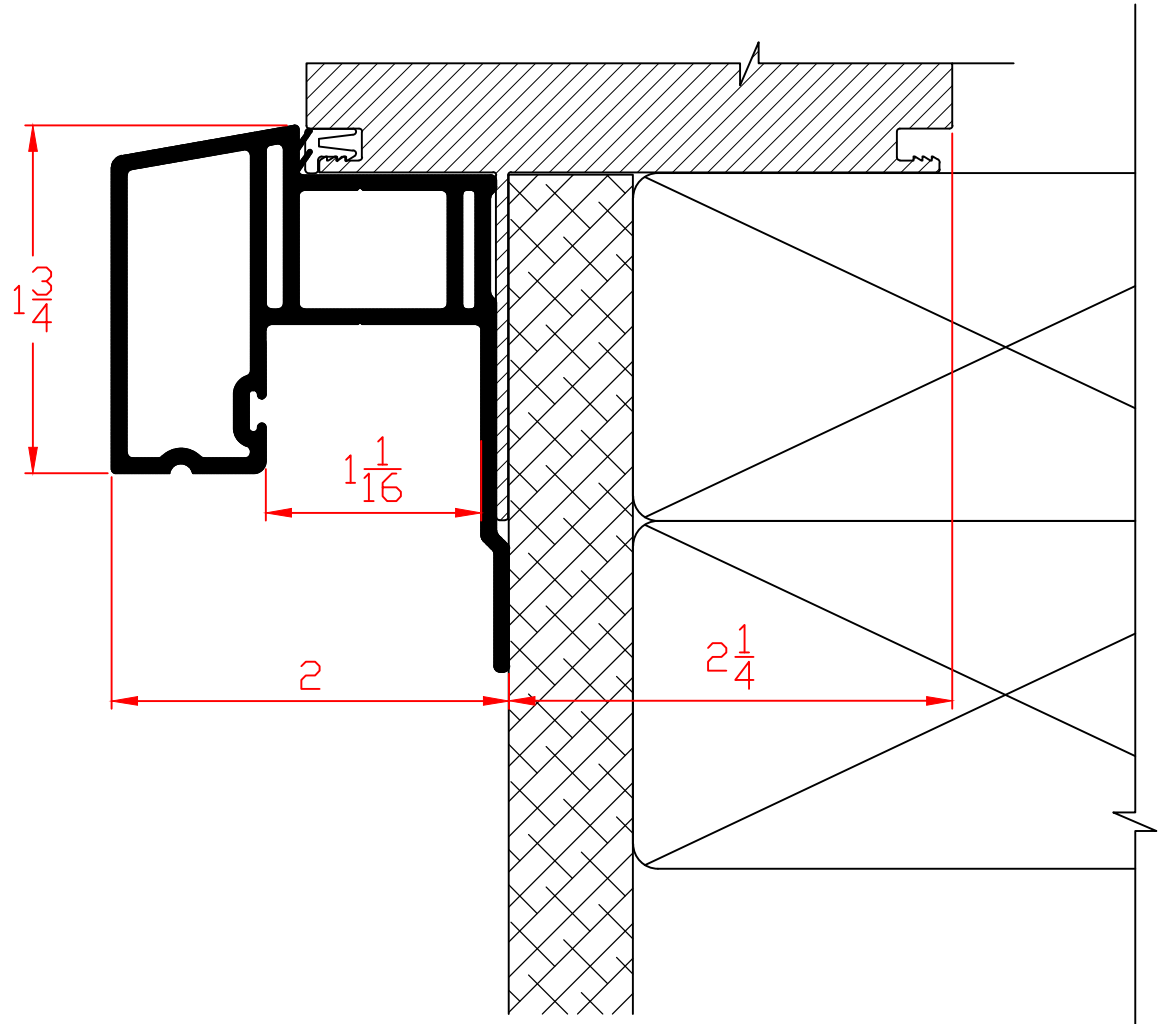


Available on:  
400 Series Only

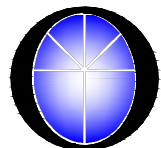


**Wincore**  
Windows & Doors

Part: <b>K100</b>		Series: Exterior Window - Accessories
#	REVISIONS	DATE
1	Added Dim's-Re Organized to Int/Ext	07/01/2020

# Exterior K101 3.5" Flat Casing

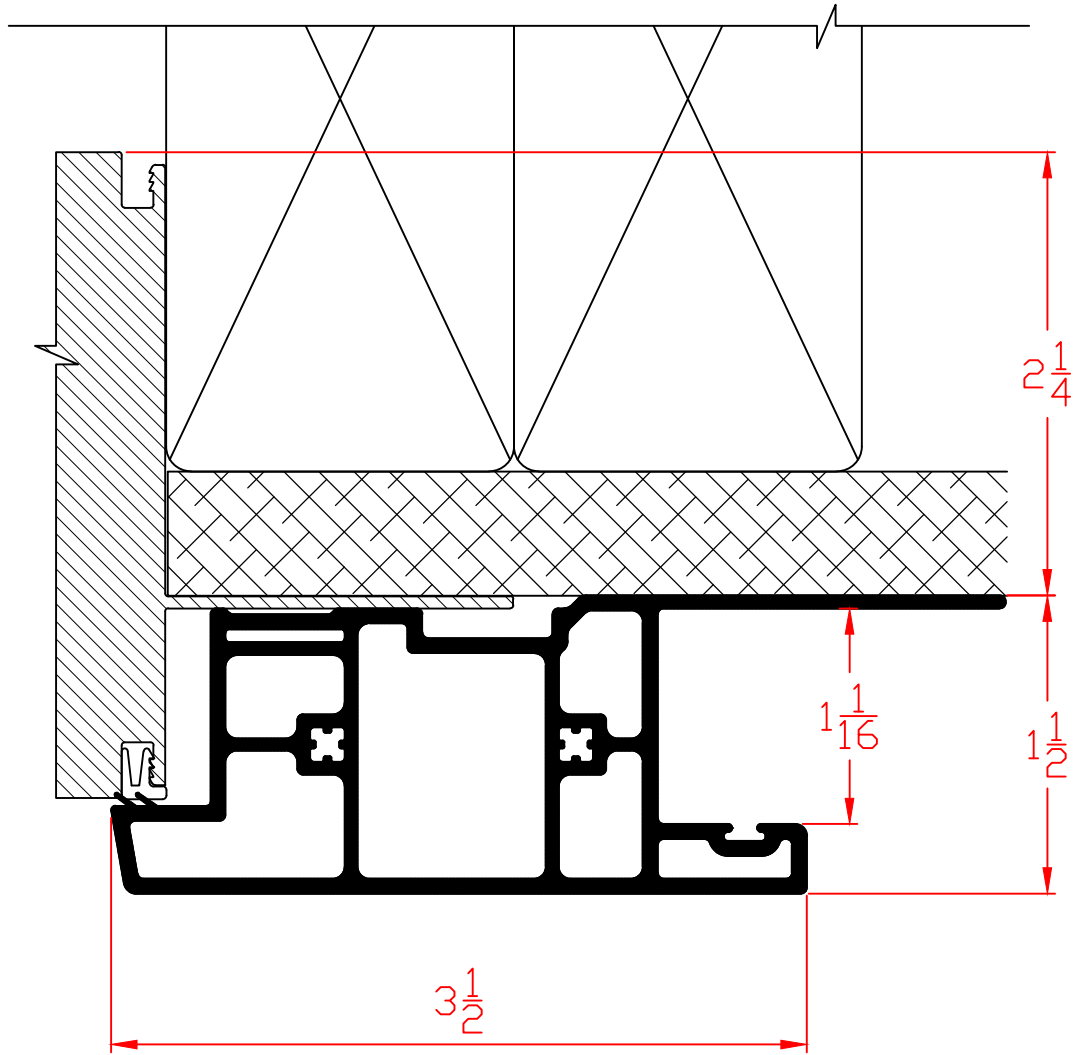

Available on:  
400 Series Only

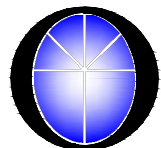


**Wincore**  
Windows & Doors


Part: <b>K101</b>		Series: Exterior Window - Accessories
#	REVISIONS	DATE
1	Added Dim's-Re Organized to Int/Ext	07/01/2020

# Exterior

## K102 2.5" Casing w/908

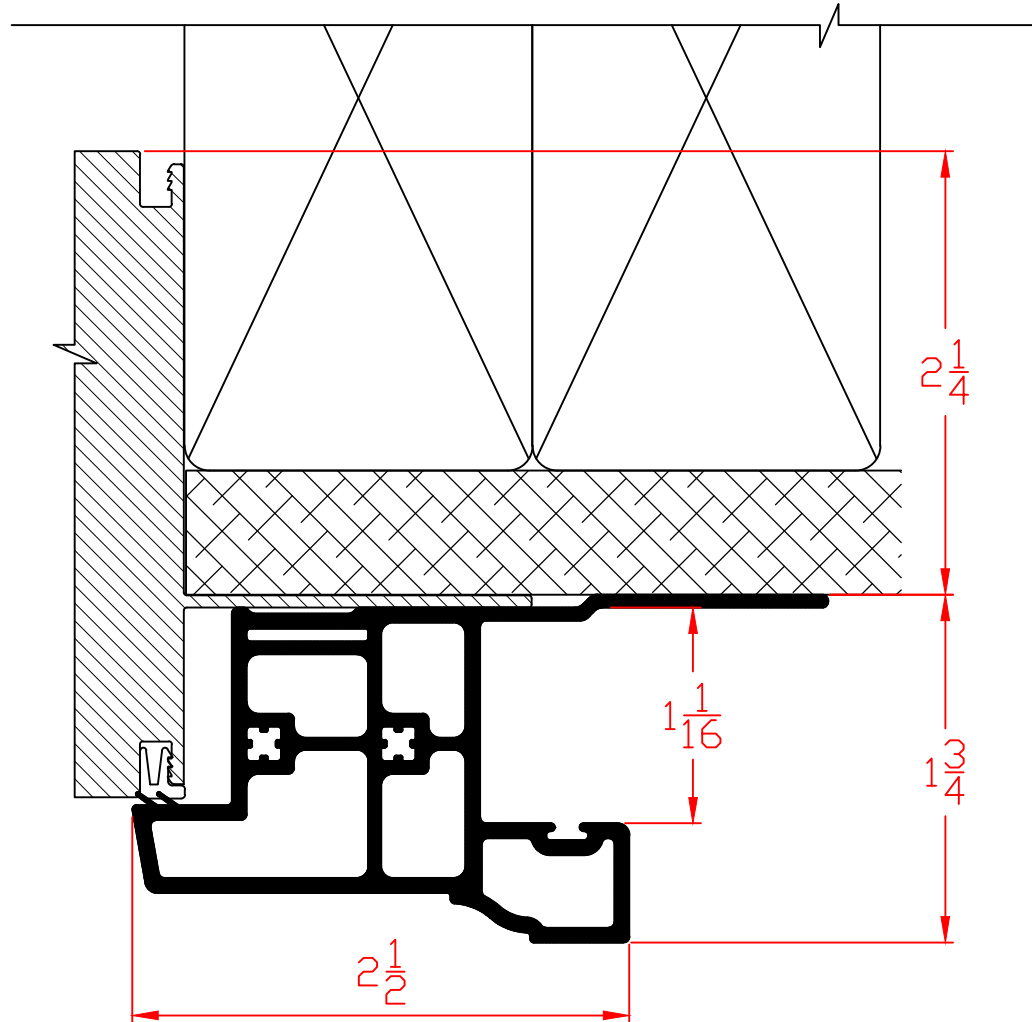


Available on:  
400 Series Only

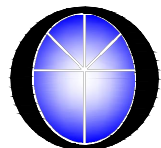

**Wincore**  
Windows & Doors

Part: <b>K102</b>		Series: Exterior Window - Accessories
#	REVISIONS	DATE
1	Added Dim's-Re Organized to Int/Ext	07/01/2020

# Exterior K103 Casing Filler

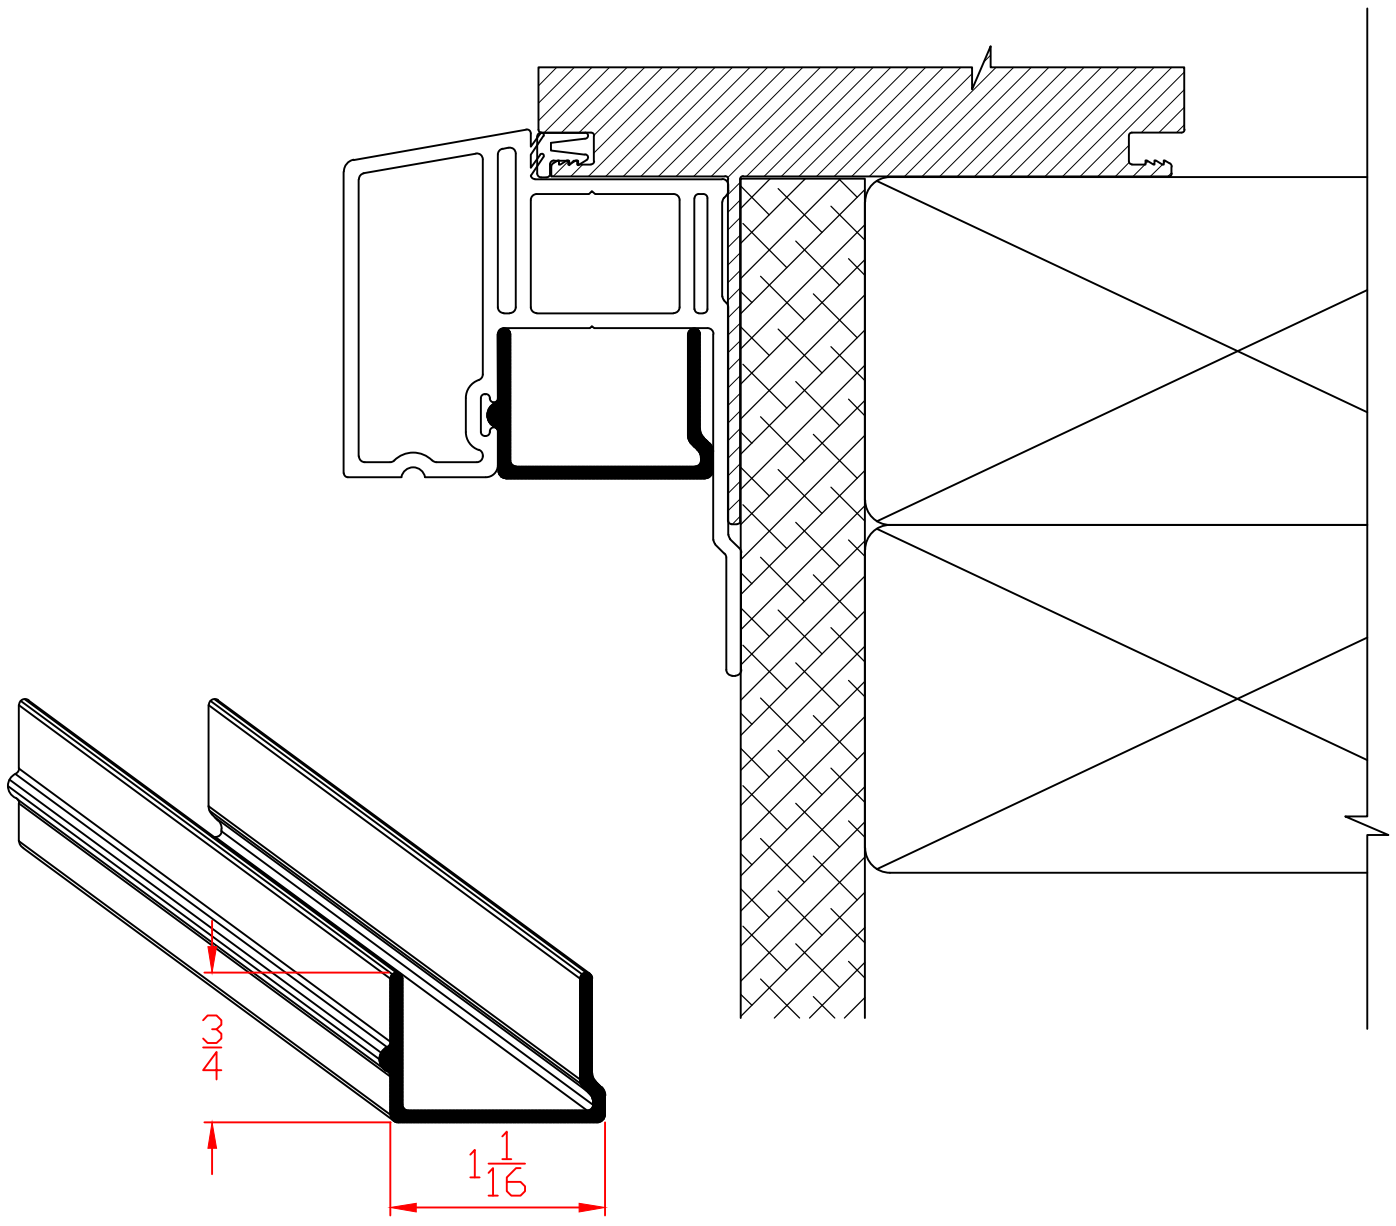


Available on:  
400 Series Only




**Wincore**  
Windows & Doors

Part: <b>K103</b>		Series: Exterior Window - Accessories
#	REVISIONS	DATE
1	Added Dim's-Re Organized to Int/Ext	07/01/2020

# Interior Structural Mullion $\frac{1}{2}$ Base Plate

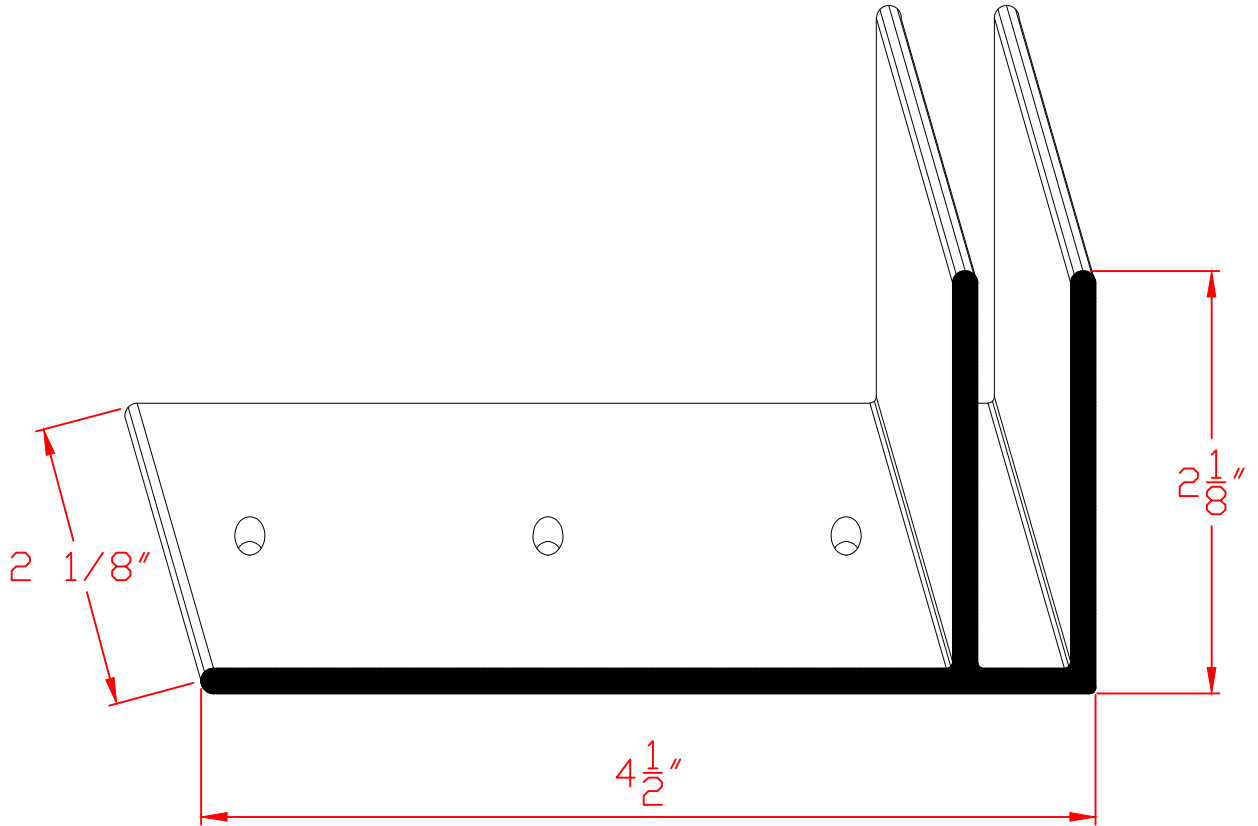

Available on:  
 5400 Series  
 7700 Series  
 8400 Series  
 8800 Series

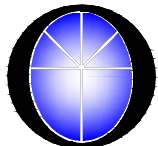


**Wincore**  
 Windows & Doors


Part: <b>SM1/2BP</b>		Series: Exterior Slide Patio - Accessories
#	REVISIONS	DATE
1	Added Dim's-Re Organized to Int/Ext	07/01/2020



# Interior Structural Mullion Base Plate

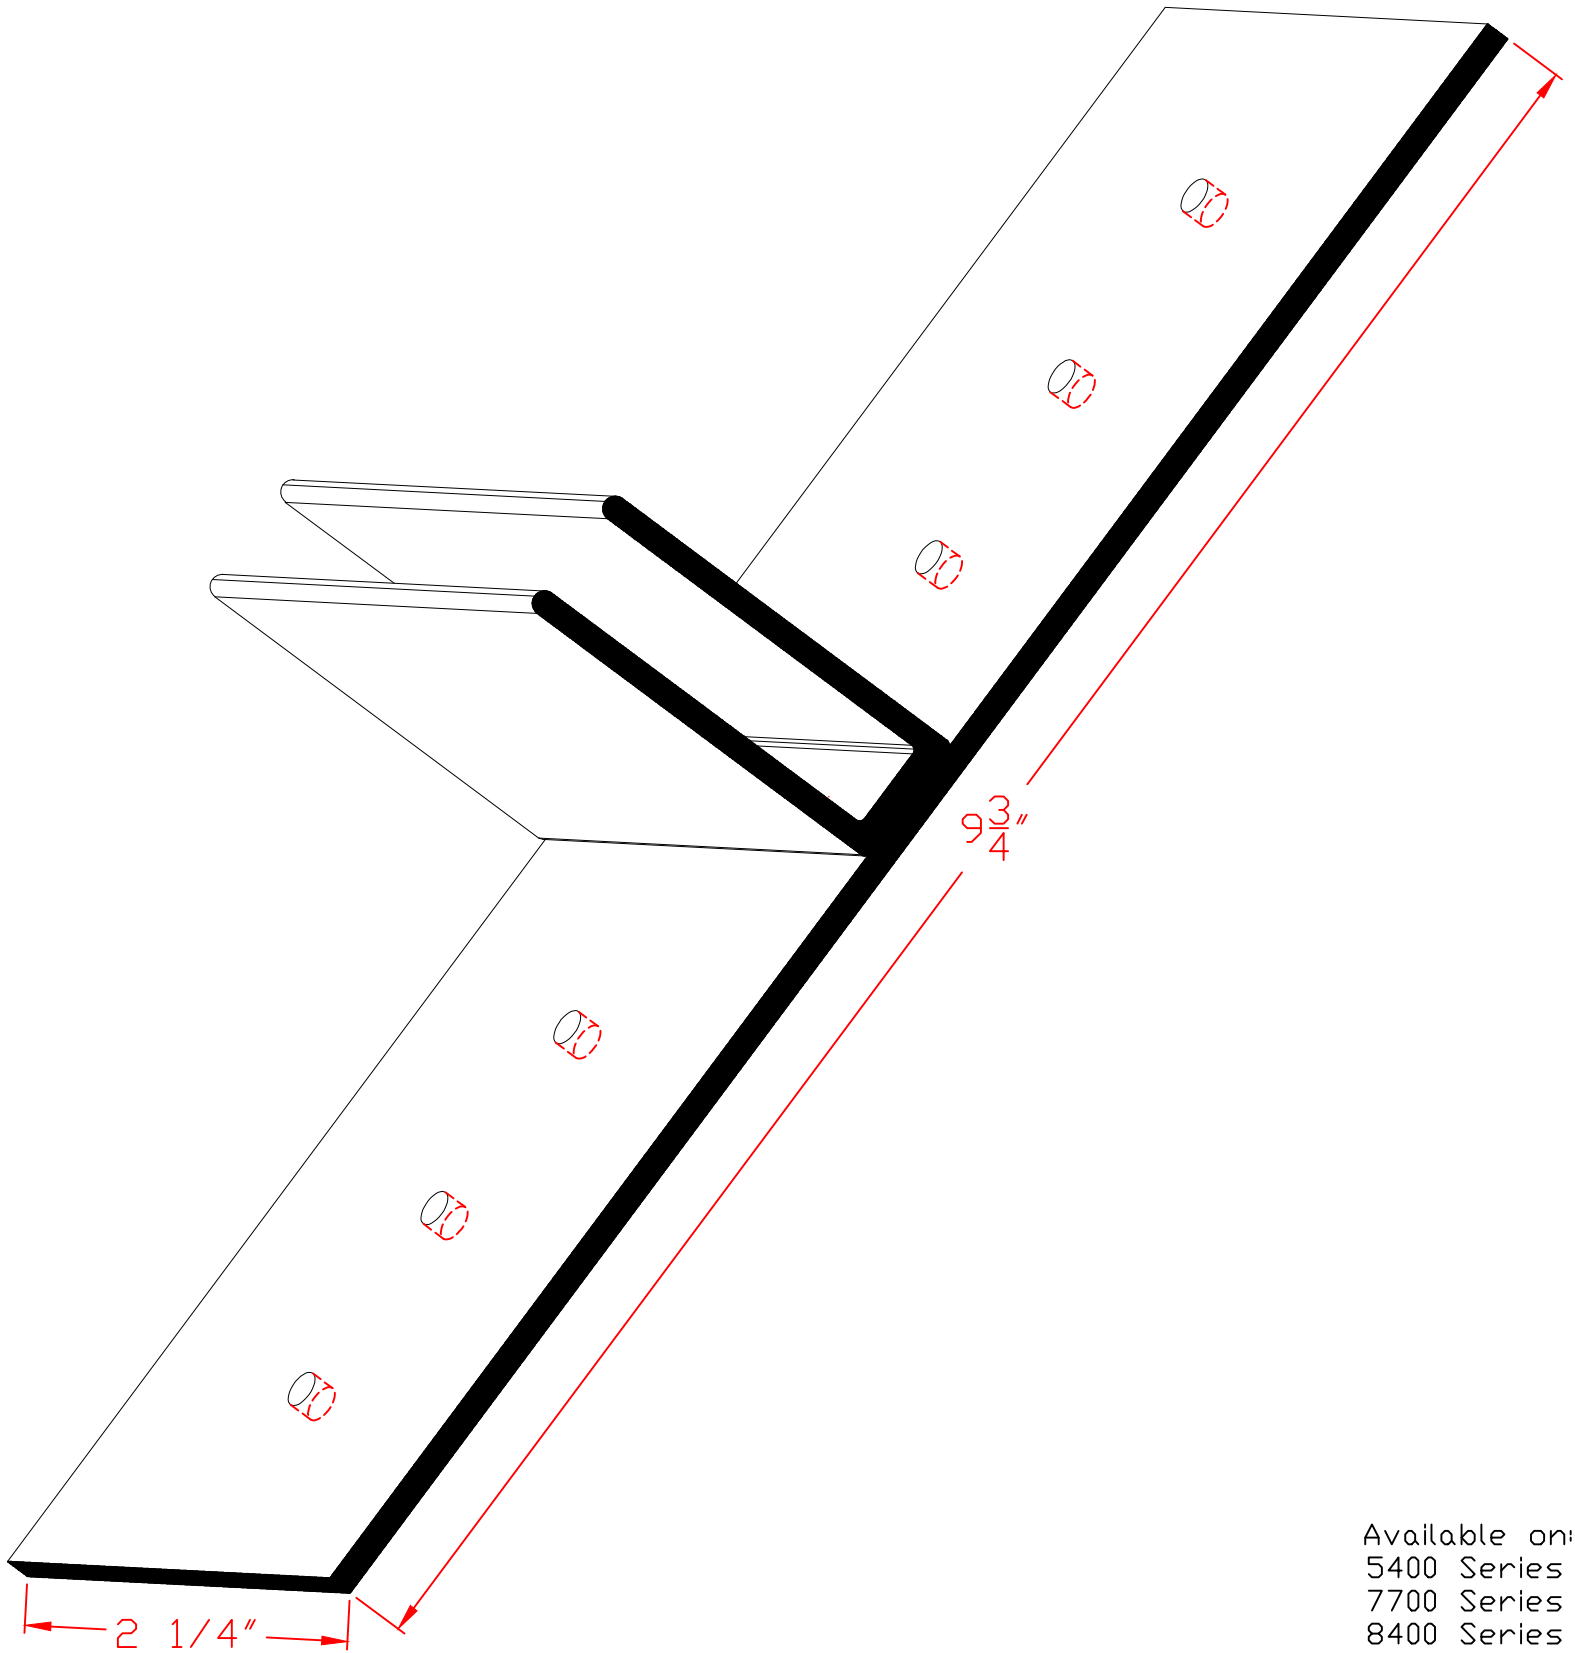


Available on:  
5400 Series  
7700 Series  
8400 Series  
8800 Series

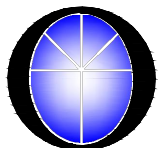


**Wincore**  
Windows & Doors

Part: <b>SMBP</b>		Series: Interior Slide Patio - Accessories
#	REVISIONS	DATE
1	Added Dim's-Re Organized to Int/Ext	07/01/2020

# Interior Structural Mullion C-Clip

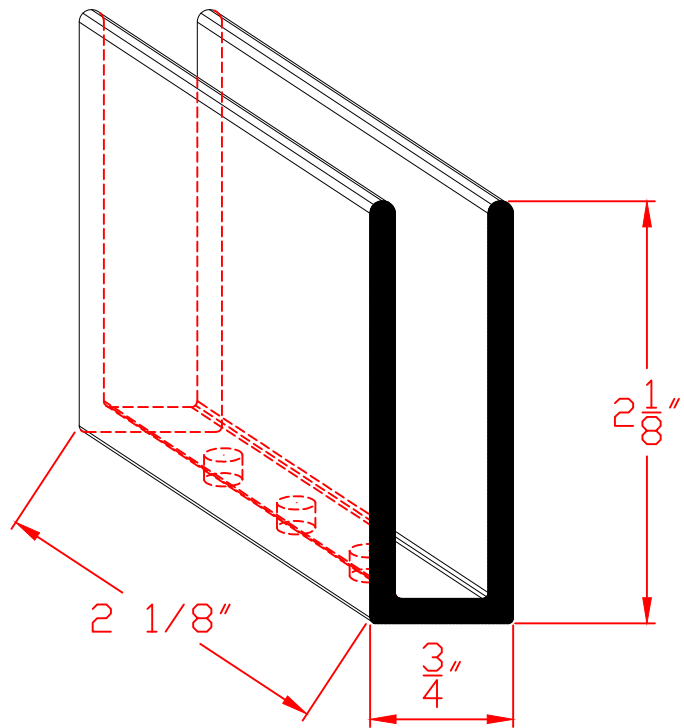

Available on:  
5400 Series  
7700 Series  
8400 Series  
8800 Series


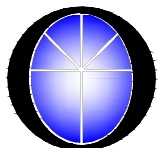


**Wincore**  
Windows & Doors


Part: **SM C-Clip** Series: Interior Slide Patio - Accessories

#	REVISIONS	DATE
1	Added Dim's-Re Organized to Int/Ext	07/01/2020

# Interior UV42 2 Piece Snap Trim

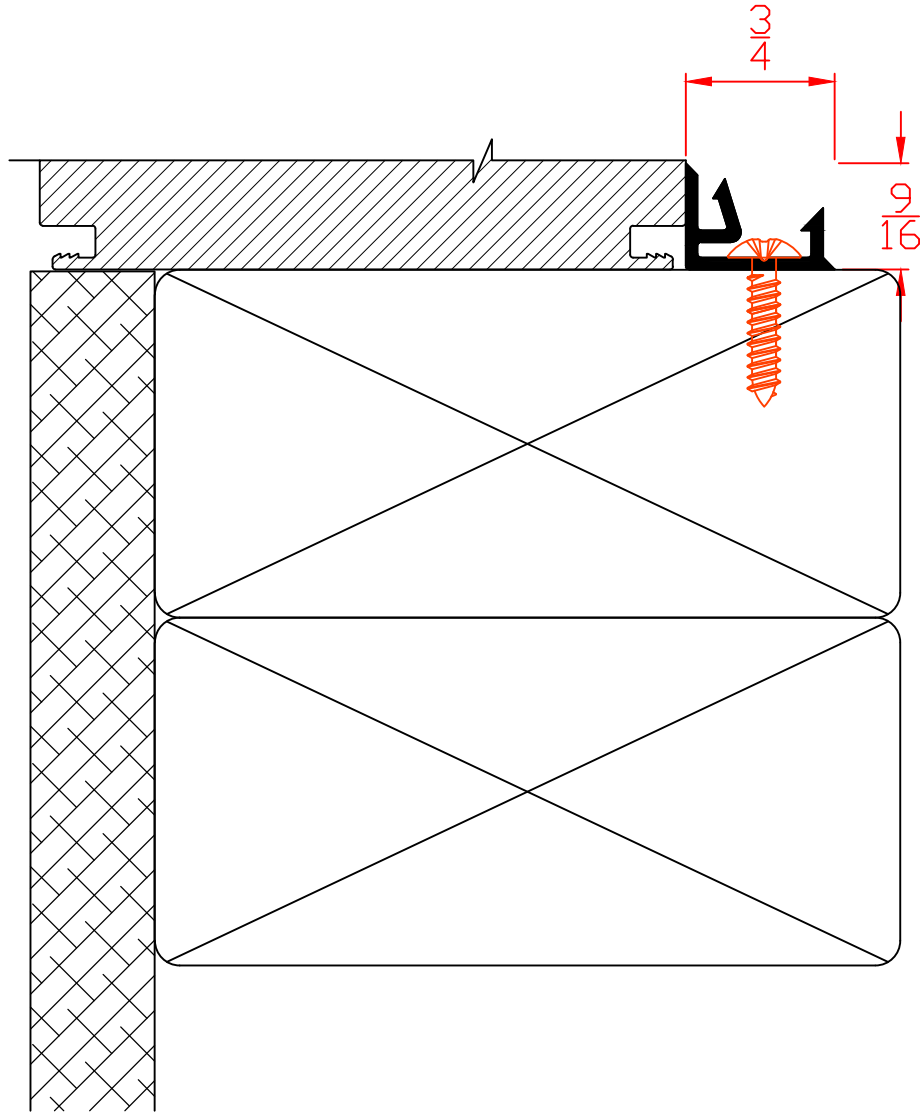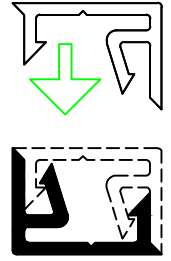



Available on:  
 400 Series  
 500 Series  
 5400 Series  
 7700 Series  
 8400 Series  
 8800 Series

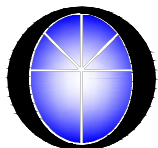


**Wincore**  
 Windows & Doors

Part: <b>UV42</b>		Series: Interior Window - Accessories
#	REVISIONS	DATE
1	Added Dim's-Re Organized to Int/Ext	07/01/2020

# Interior V510T Frame Cover w/Adhesive

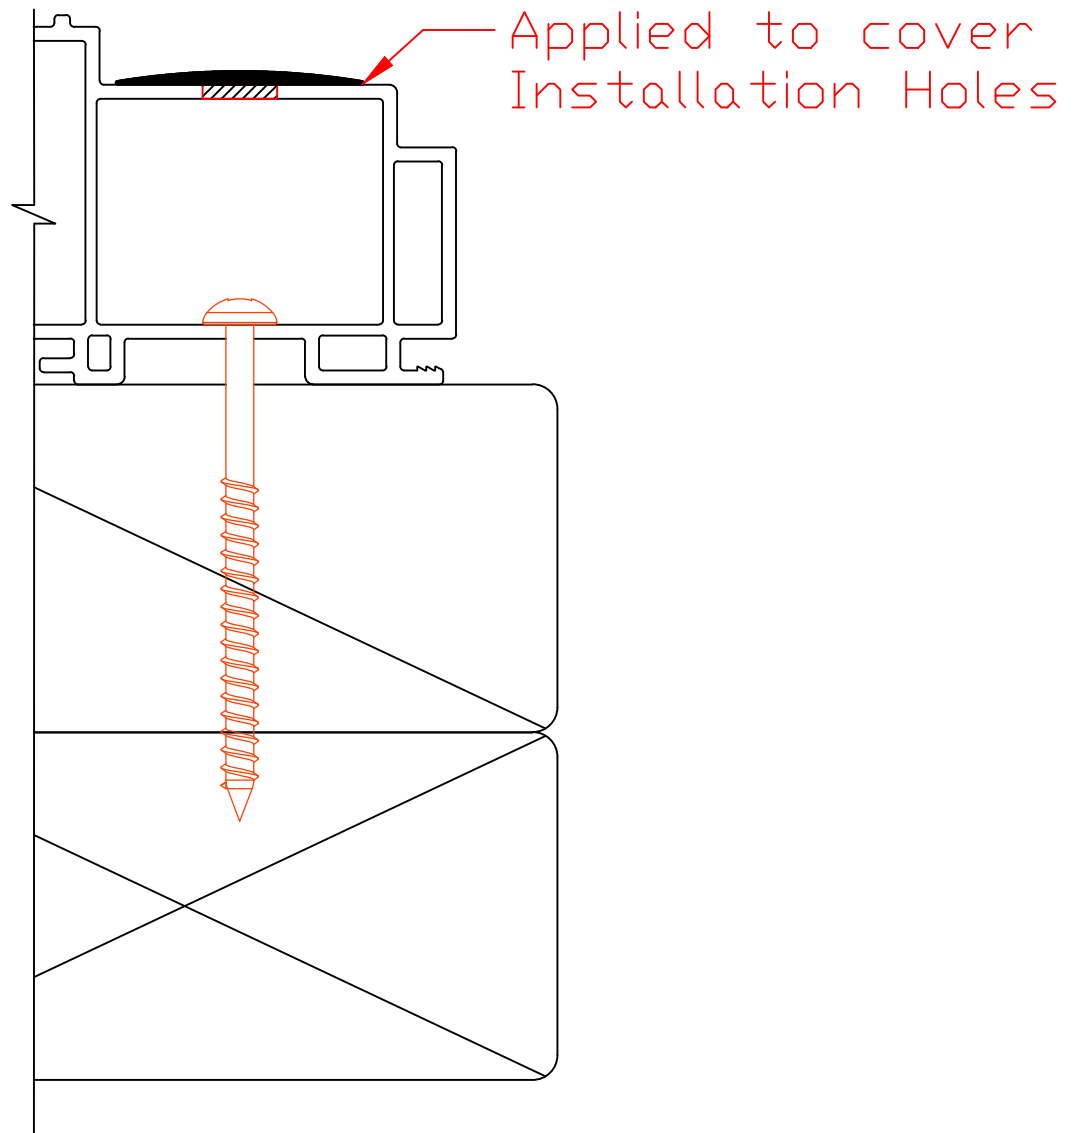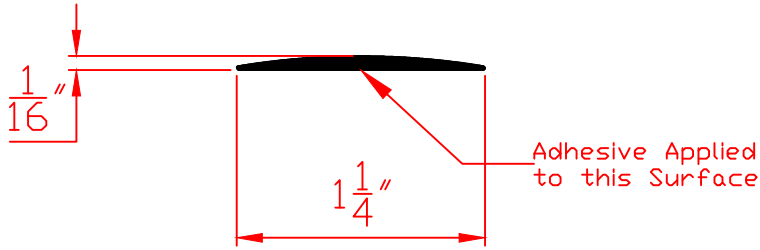


Available on:  
 400 Series  
 500 Series  
 5400 Series  
 7700 Series  
 8400 Series  
 8800 Series

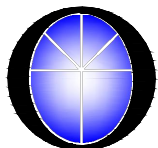


**Wincore**  
 Windows & Doors

Part: <b>V510T</b>		Series: Interior Window - Accessories
#	REVISIONS	DATE
1	Added Dim's-Re Organized to Int/Ext	07/01/2020

# Exterior V670 Wind break w/Deluxe "J"

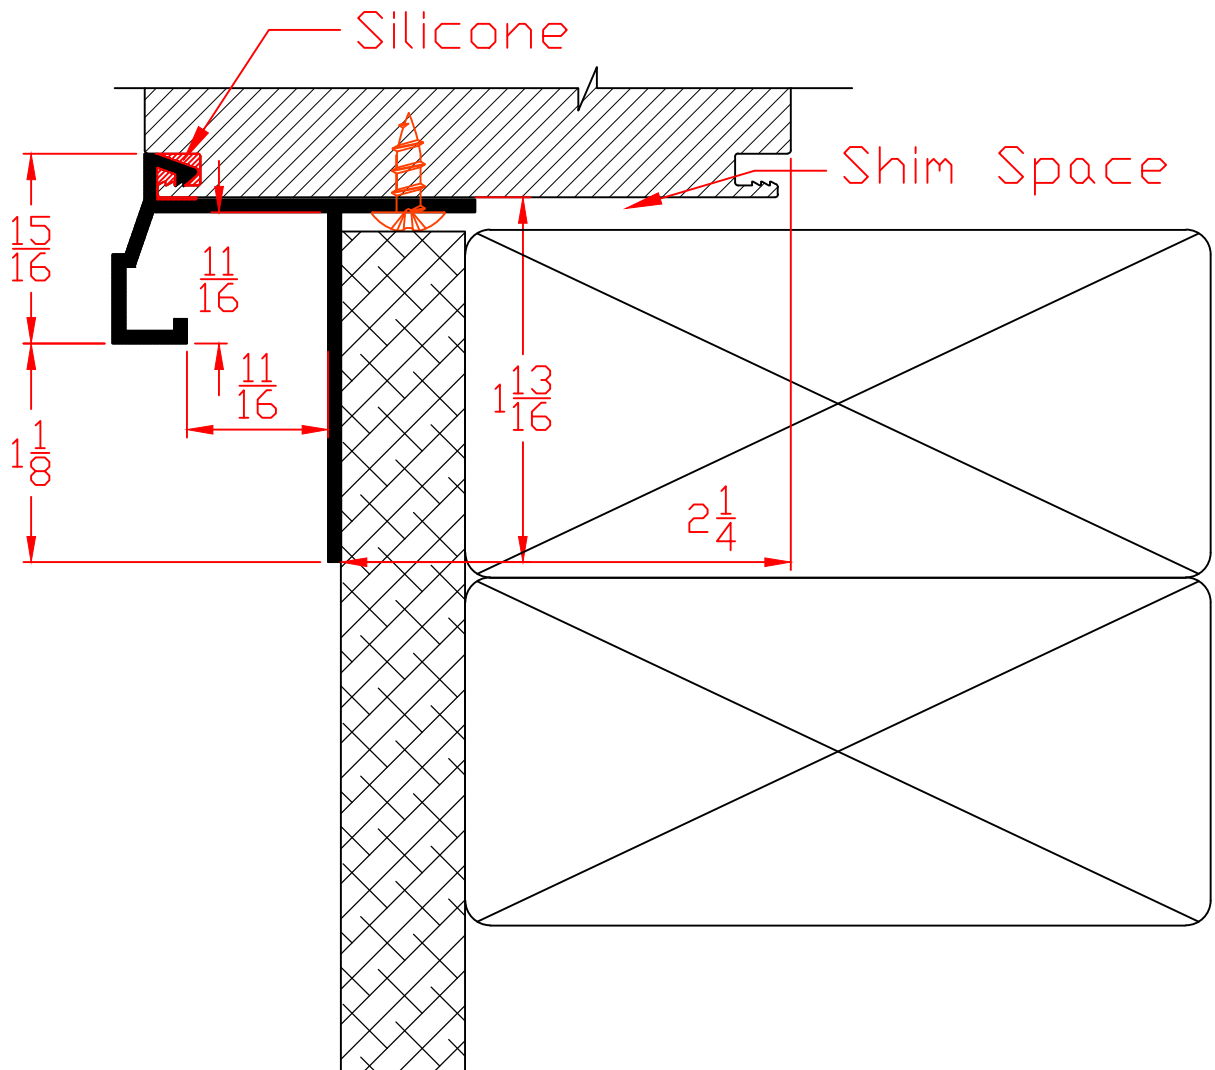


Available on:  
7700 Series

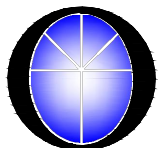


**Wincore**  
Windows & Doors

Part: <b>V670</b>		Series: Exterior Window - Accessories
#	REVISIONS	DATE
1	Added Dim's-Re Organized to Int/Ext	07/01/2020

# Exterior V672 Masonry Flange 2

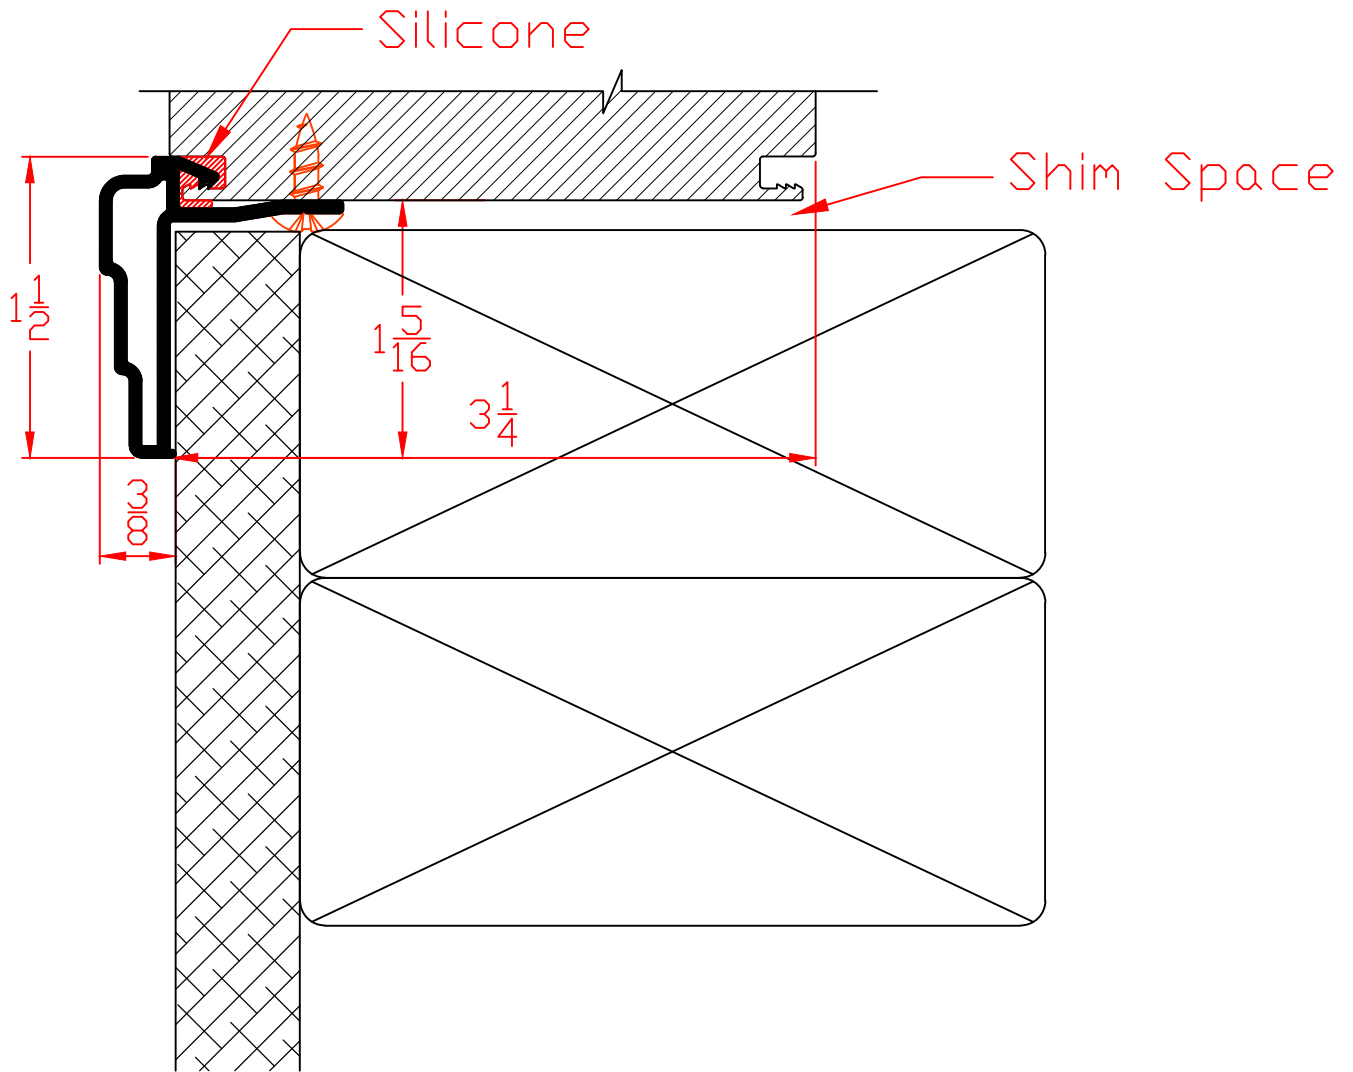


Available on:  
5400 Series  
7700 Series  
8400 Series  
8800 Series

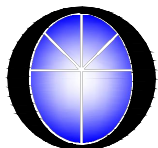


**Wincore**  
Windows & Doors

Part: <b>V672</b>		Series: Exterior Window - Accessories
#	REVISIONS	DATE
1	Added Dim's-Re Organized to Int/Ext	07/01/2020

# Exterior V747 Drip Cap

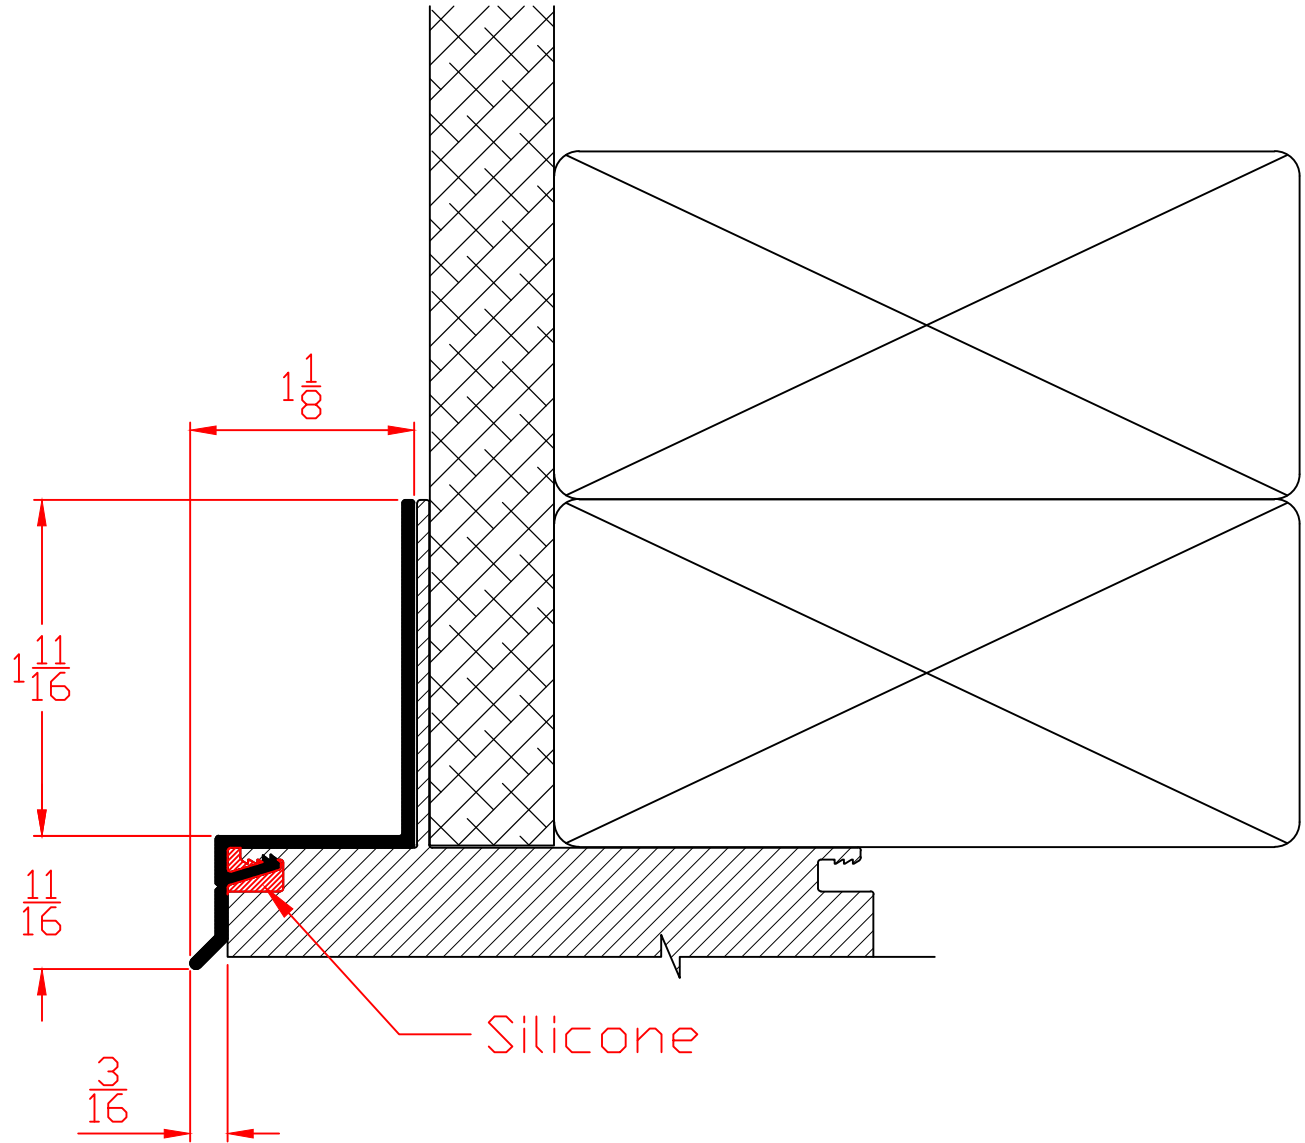


Available on:  
400 Series Only

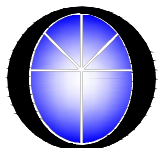


**Wincore**  
Windows & Doors

Part: <b>V747</b>		Series: Exterior Window - Accessories
#	REVISIONS	DATE
1	Added Dim's-Re Organized to Int/Ext	07/01/2020


# Interior V-760 Balance Track Cover

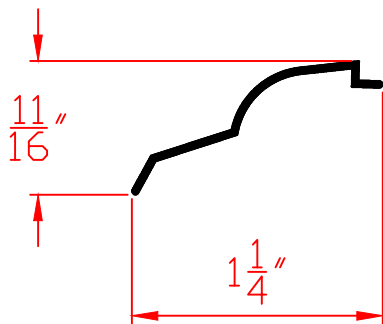

Sizes are Approximate.

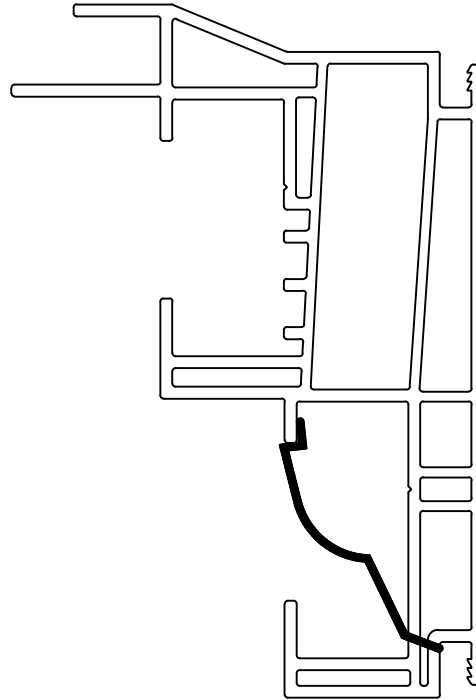

Available on:  
400 Series  
500 Series  
5400 Series

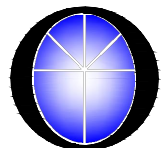


**Wincore**  
Windows & Doors




Part: <b>V-760</b>		Series: Interior Window - Accessories
#	REVISIONS	DATE
1	Added Dim's-Re Organized to Int/Ext	07/01/2020



# Exterior V786 Exterior Drip Cap & V787 Drip Cap

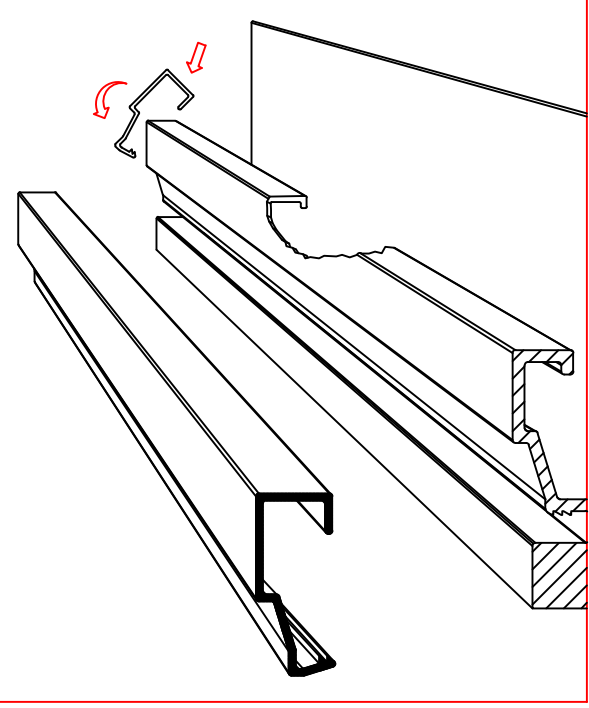

Note: V786 Used for Field Repair of Damaged "J"

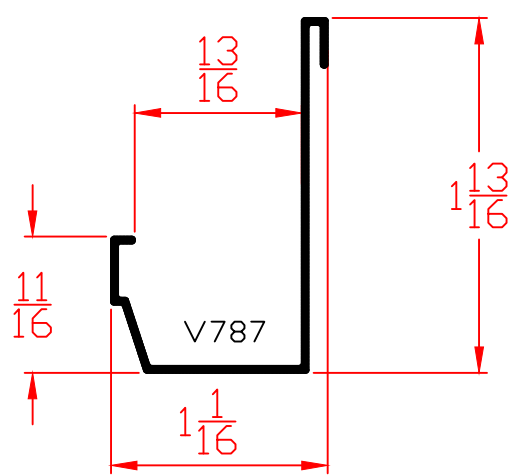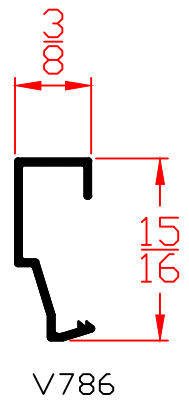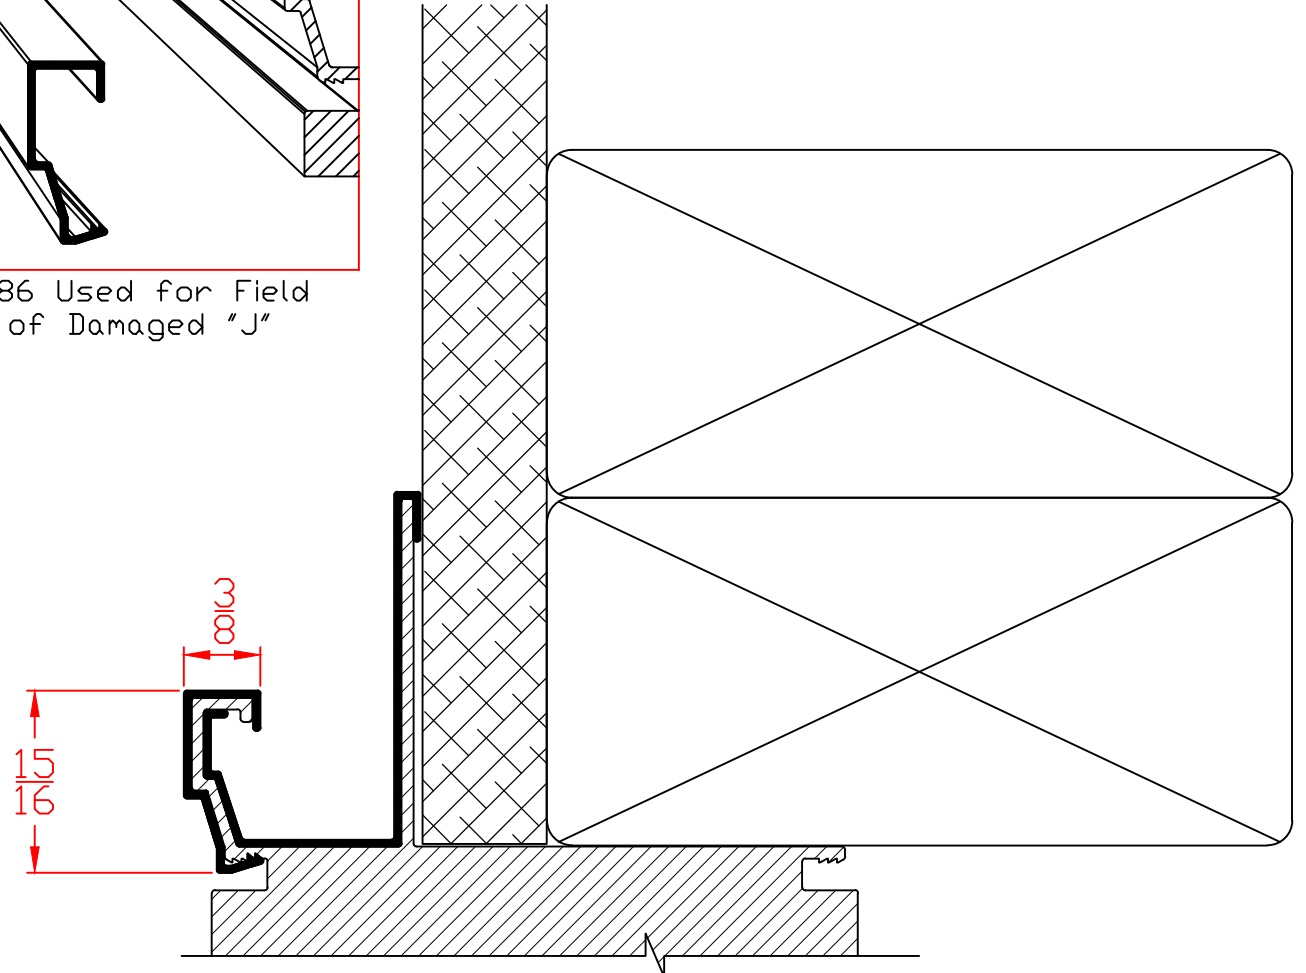



Available on:  
500 Series Only



**Wincore**  
Windows & Doors

Part: <b>V786/V787</b>		Series: Exterior Window - Accessories
#	REVISIONS	DATE
1	Added Dim's-Re Organized to Int/Ext	07/01/2020

# Exterior V850 1" Brickmould

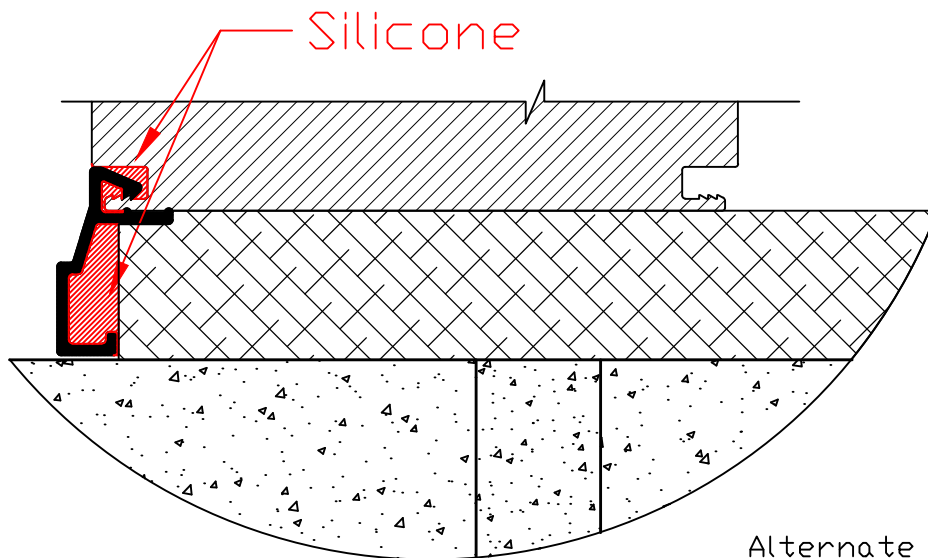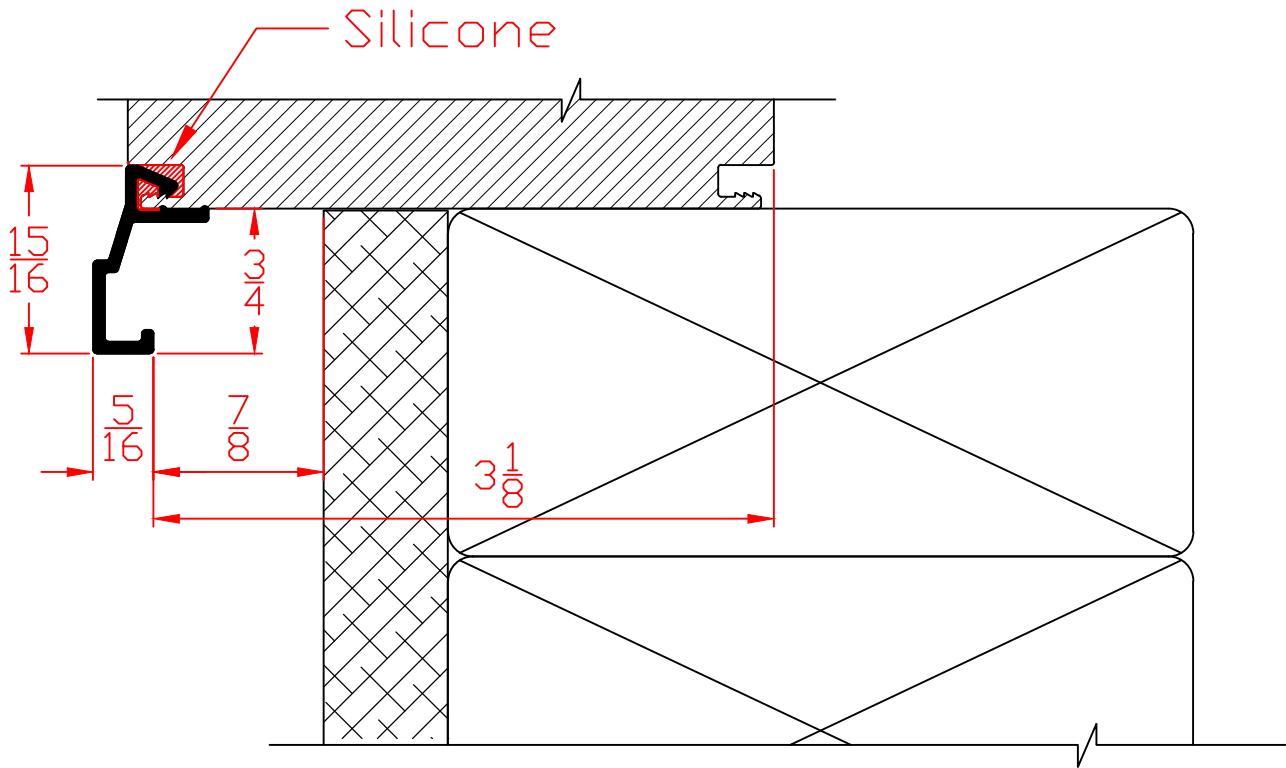

Alternate application for  
use in Masonry openings.

Available on:  
7700 Series  
8400 Series  
8800 Series


**Wincore**  
Windows & Doors

Part: **V850**

Series: Exterior Window - Accessories

#	REVISIONS	DATE
1	Added Dim's-Re Organized to Int/Ext	07/01/2020

# Interior VG10 - SDL w/Adhesive

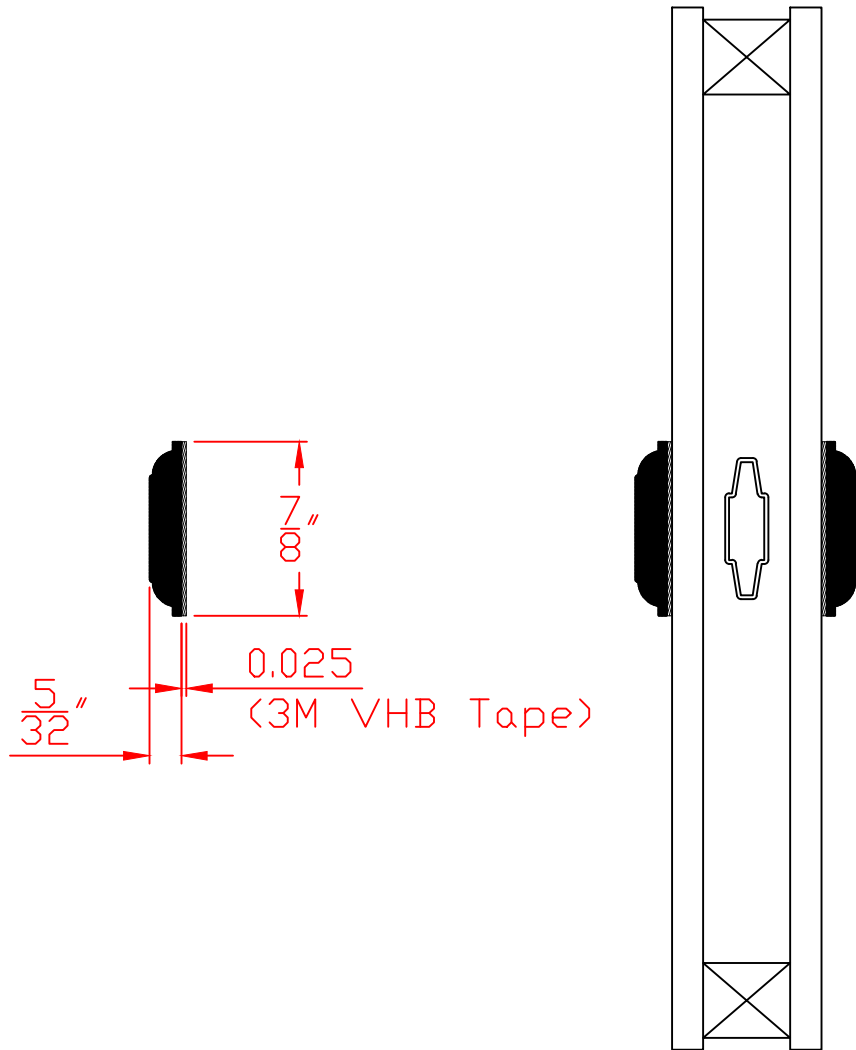

Available on:  
7700 Series  
8400 Series




**Wincore**  
Windows & Doors


Part: <b>VG10</b>		Series: Interior Window - Accessories
#	REVISIONS	DATE
1	Added Dim's-Re Organized to Int/Ext	07/01/2020

# Interior

## VG46V - 2" Check Rail w/Adhesive

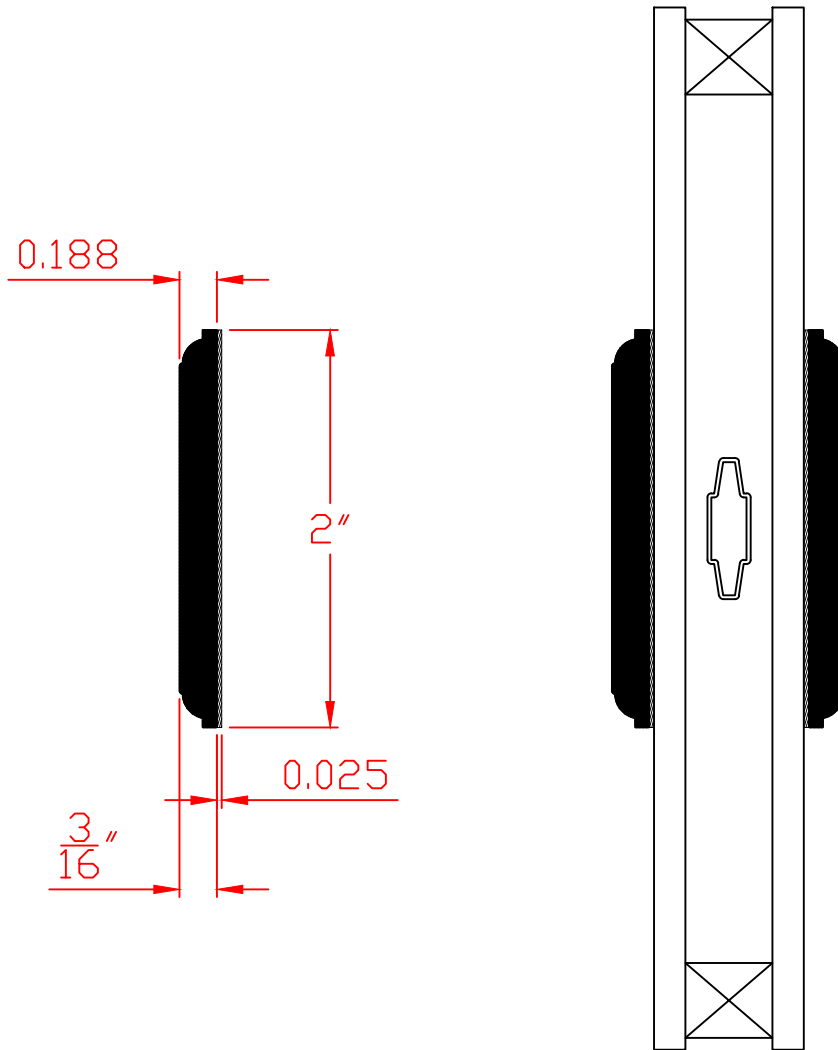


Available on:  
 7700 Series  
 8400 Series

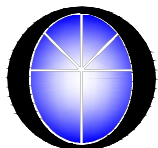

**Wincore**  
 Windows & Doors


Part: <b>VG46V</b>		Series: Interior Window - Accessories
#	REVISIONS	DATE
1	Added Dim's-Re Organized to Int/Ext	07/01/2020

# Interior XF01 Zero Mull

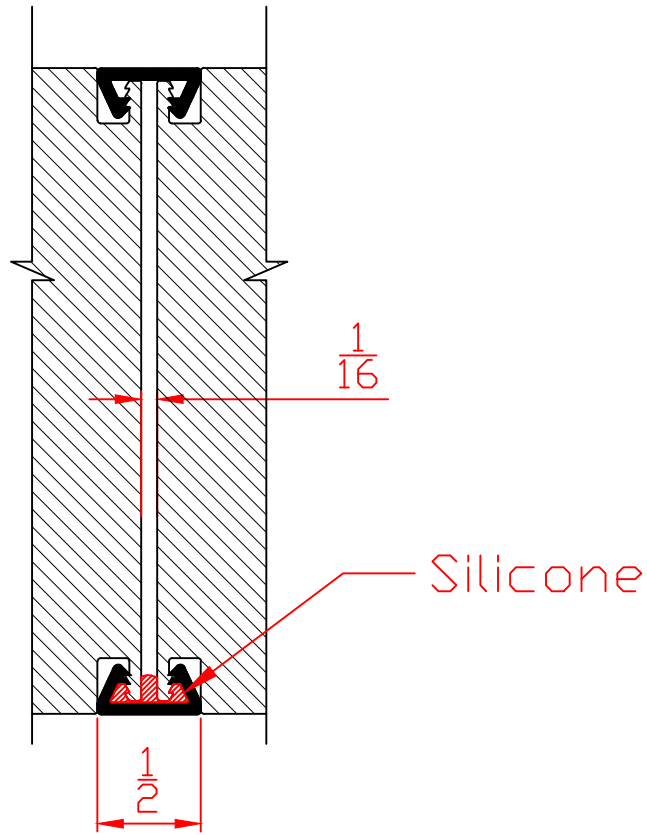

# Exterior



Available on:  
 400 Series  
 500 Series  
 5400 Series  
 7700 Series

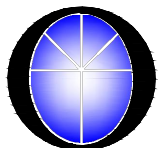


**Wincore**  
 Windows & Doors

Part: <b>XF01</b>		Series: Interior Window - Accessories
#	REVISIONS	DATE
1	Added Dim's-Re Organized to Int/Ext	07/01/2020

# Interior XF08 Woobuck Clip

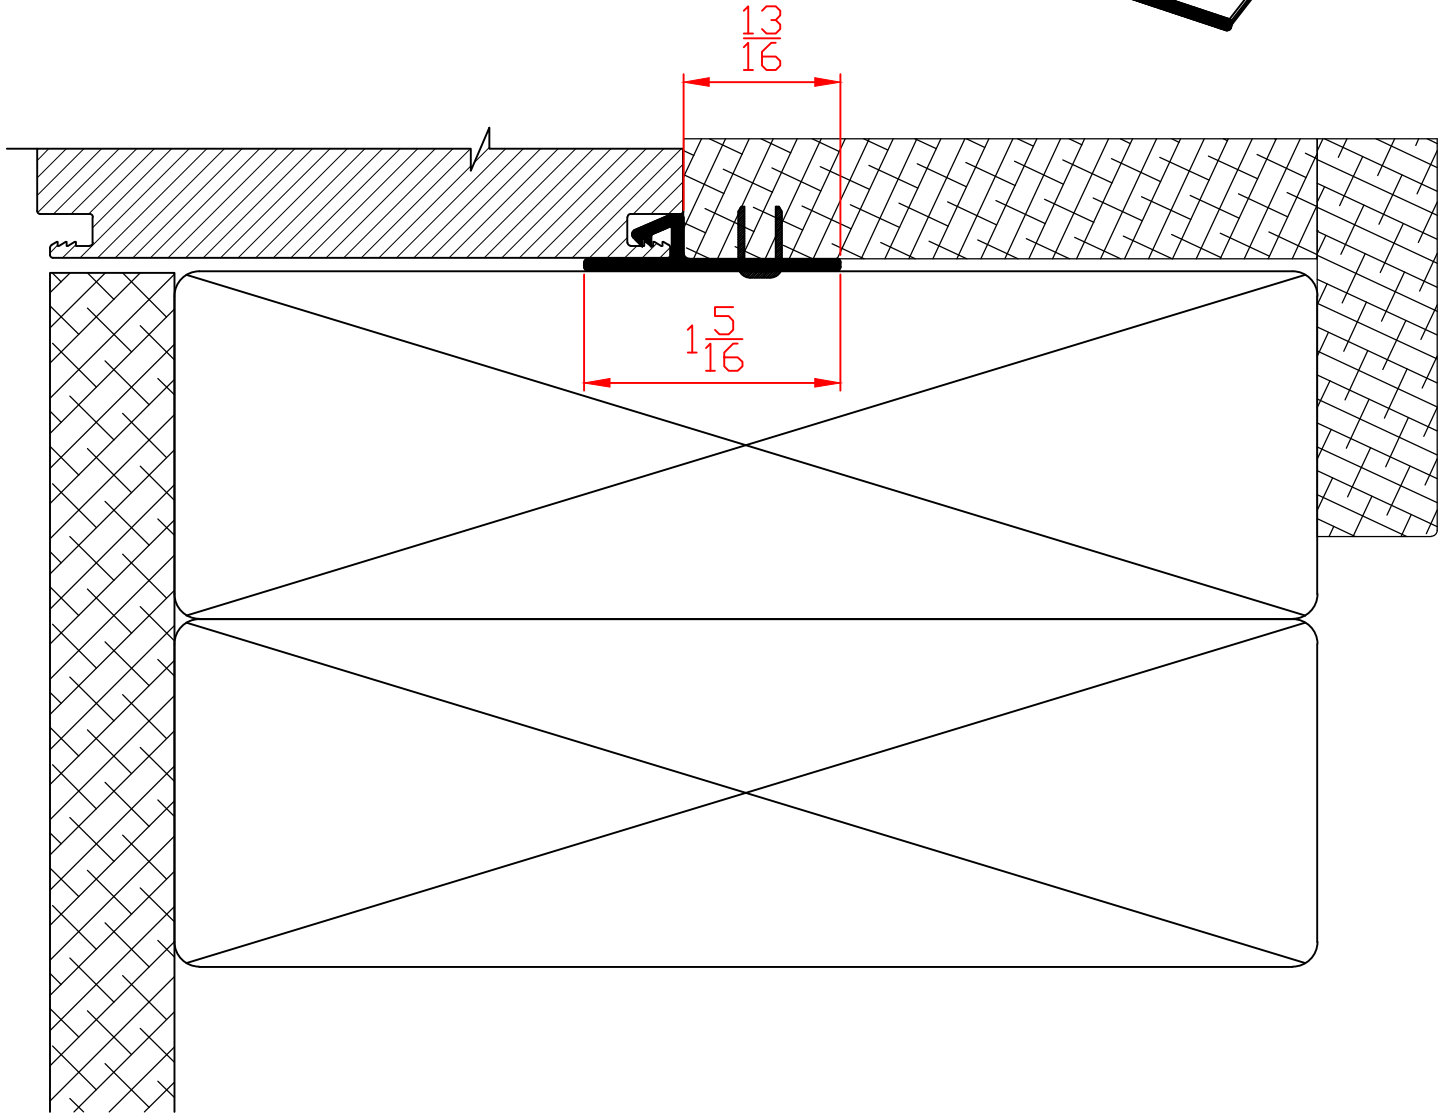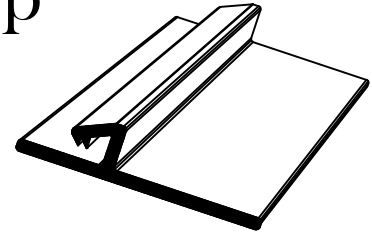



Available on:  
 400 Series  
 500 Series  
 5400 Series  
 7700 Series  
 8400 Series  
 8800 Series

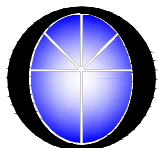

**Wincore**  
 Windows & Doors


Part: <b>XF08</b>		Series: Interior Window - Accessories
#	REVISIONS	DATE
1	Added Dim's-Re Organized to Int/Ext	07/01/2020

# Exterior XF12 Sill Extender

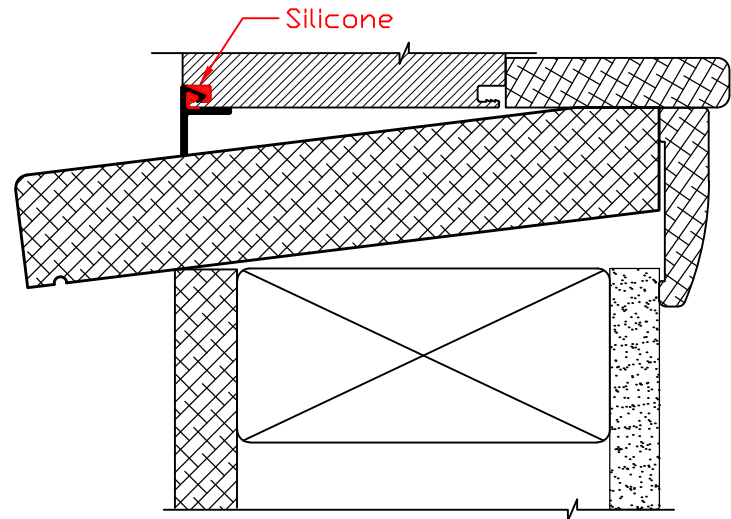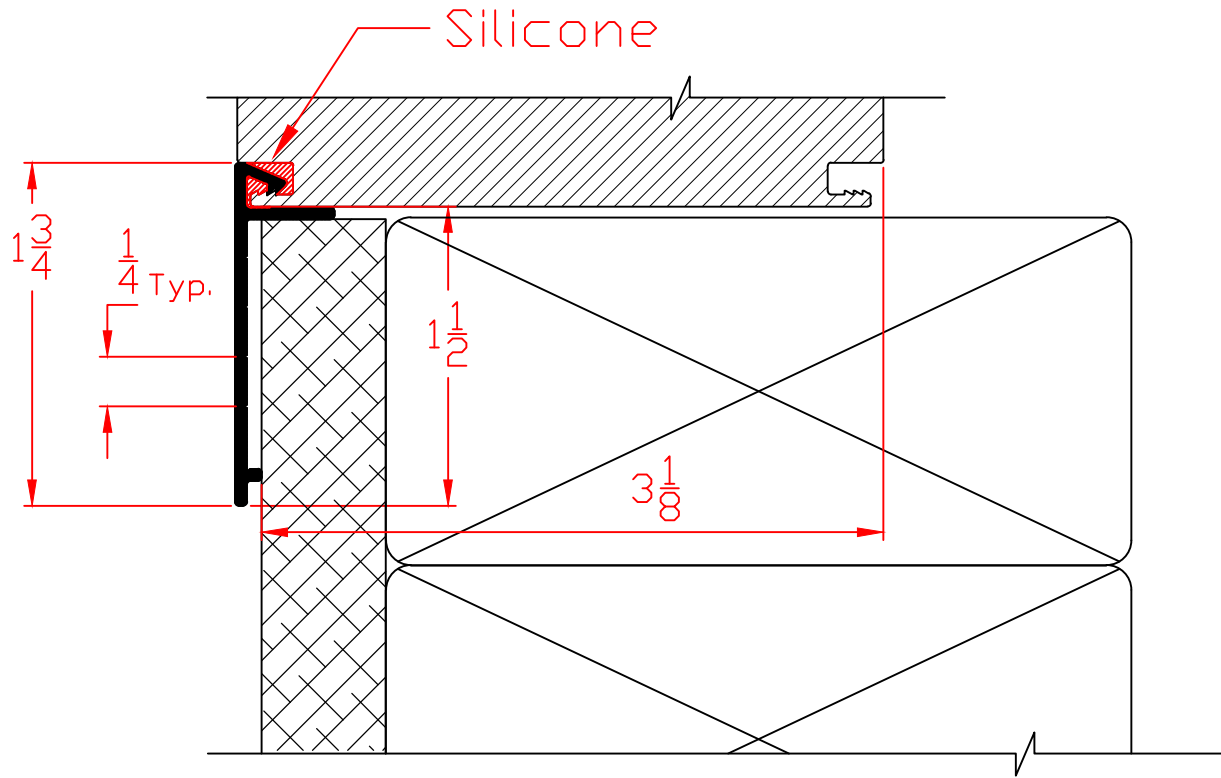

Sill Extender  
shown configured  
for slope sill.

Available on:  
5400 Series  
7700 Series  
8400 Series  
8800 Series

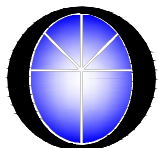


**Wincore**  
Windows & Doors

Part: <b>XF12</b>		Series: Exterior Window - Accessories
#	REVISIONS	DATE
1	Added Dim's-Re Organized to Int/Ext	07/01/2020


# XF14 Accessory Groove Filler

Exterior

Interior

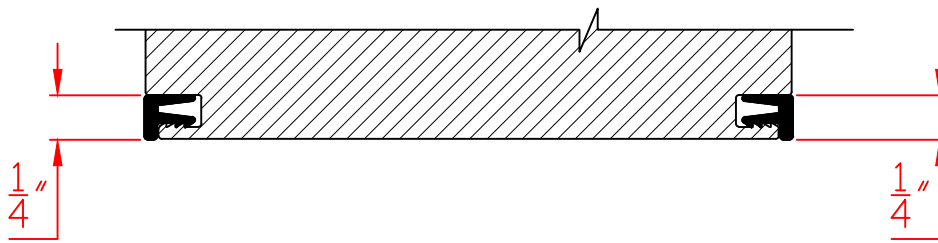

Available on:  
 400 Series  
 500 Series  
 5400 Series  
 7700 Series  
 8400 Series  
 8800 Series

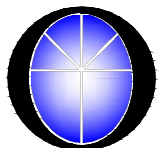

**Wincore**  
 Windows & Doors

Part: <b>XF14</b>		Series: Interior Window - Accessories
#	REVISIONS	DATE
1	Added Dim's-Re Organized to Int/Ext	07/01/2020



