


# 1x6 DOG EARED 6' BOARD FENCE

8' FENCES HAVE ADDITIONAL HORIZONTAL 2x4 RAIL

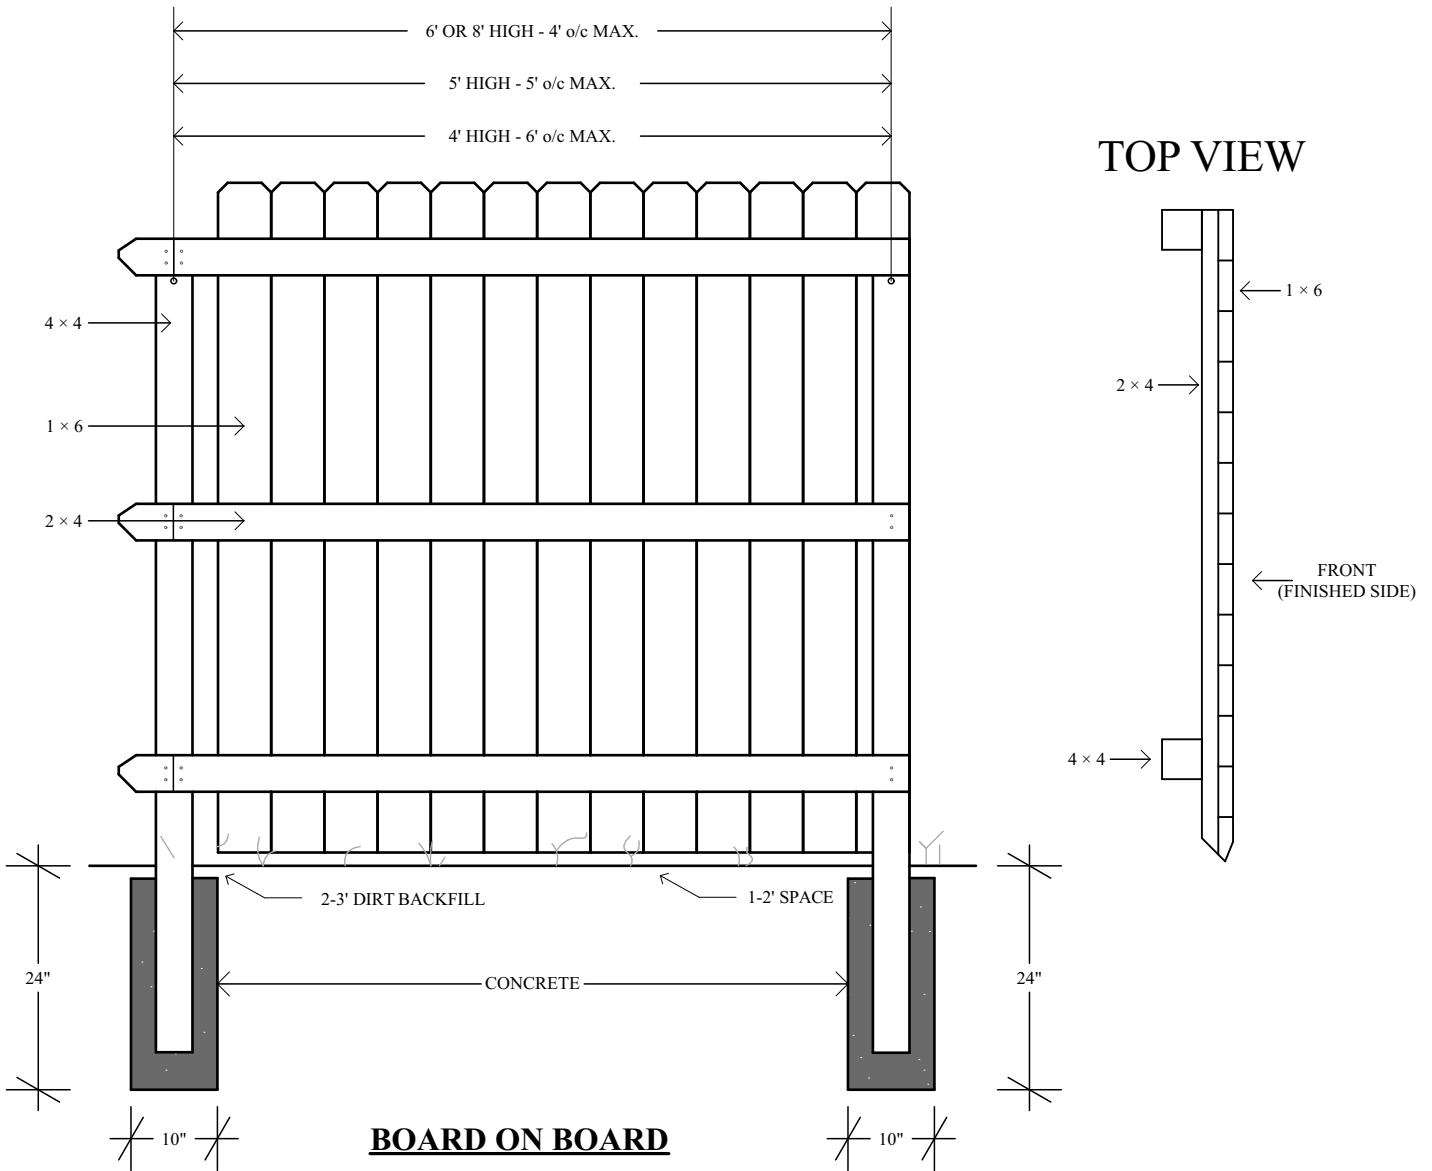

VICTORY

Andrew Glisson LLC DBA

**VICTORY FENCES**

VICTORYFENCES.COM

INFO@VICTORYFENCES.COM

877.647.1003

**OPTIONS:**

- Cap & Counter Rails
- 4' or 10' Gates
- Existing Fence Demo

- Pressure Washing
- Staining
- Hand Rails

PINE & CEDAR AVAILABLE

6' or 8' FENCE HEIGHT