


② WEST ELEVATION

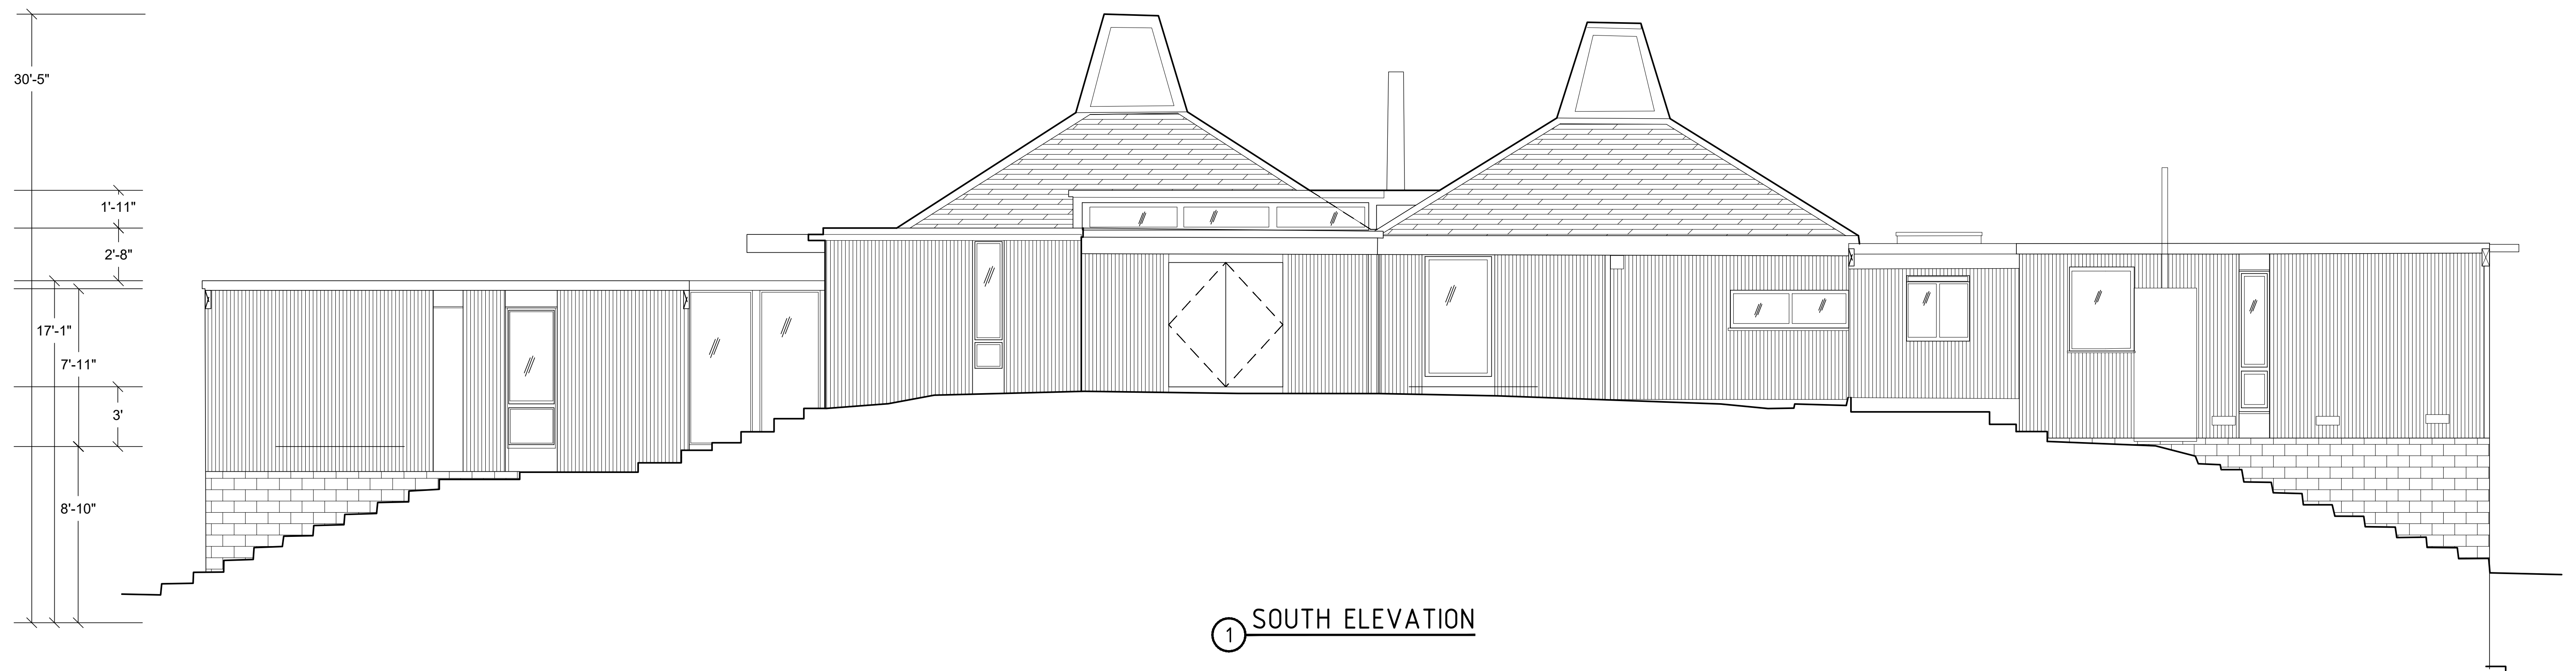

① SOUTH ELEVATION