



# PROPOSED SITE CUM STILT FLOOR PLAN FOR I, II, III FLOORS

AT DOOR NO : 29 / 16 , 28TH STREET, INDRA NAGAR, THIRUVANMIYUR, CH - 20

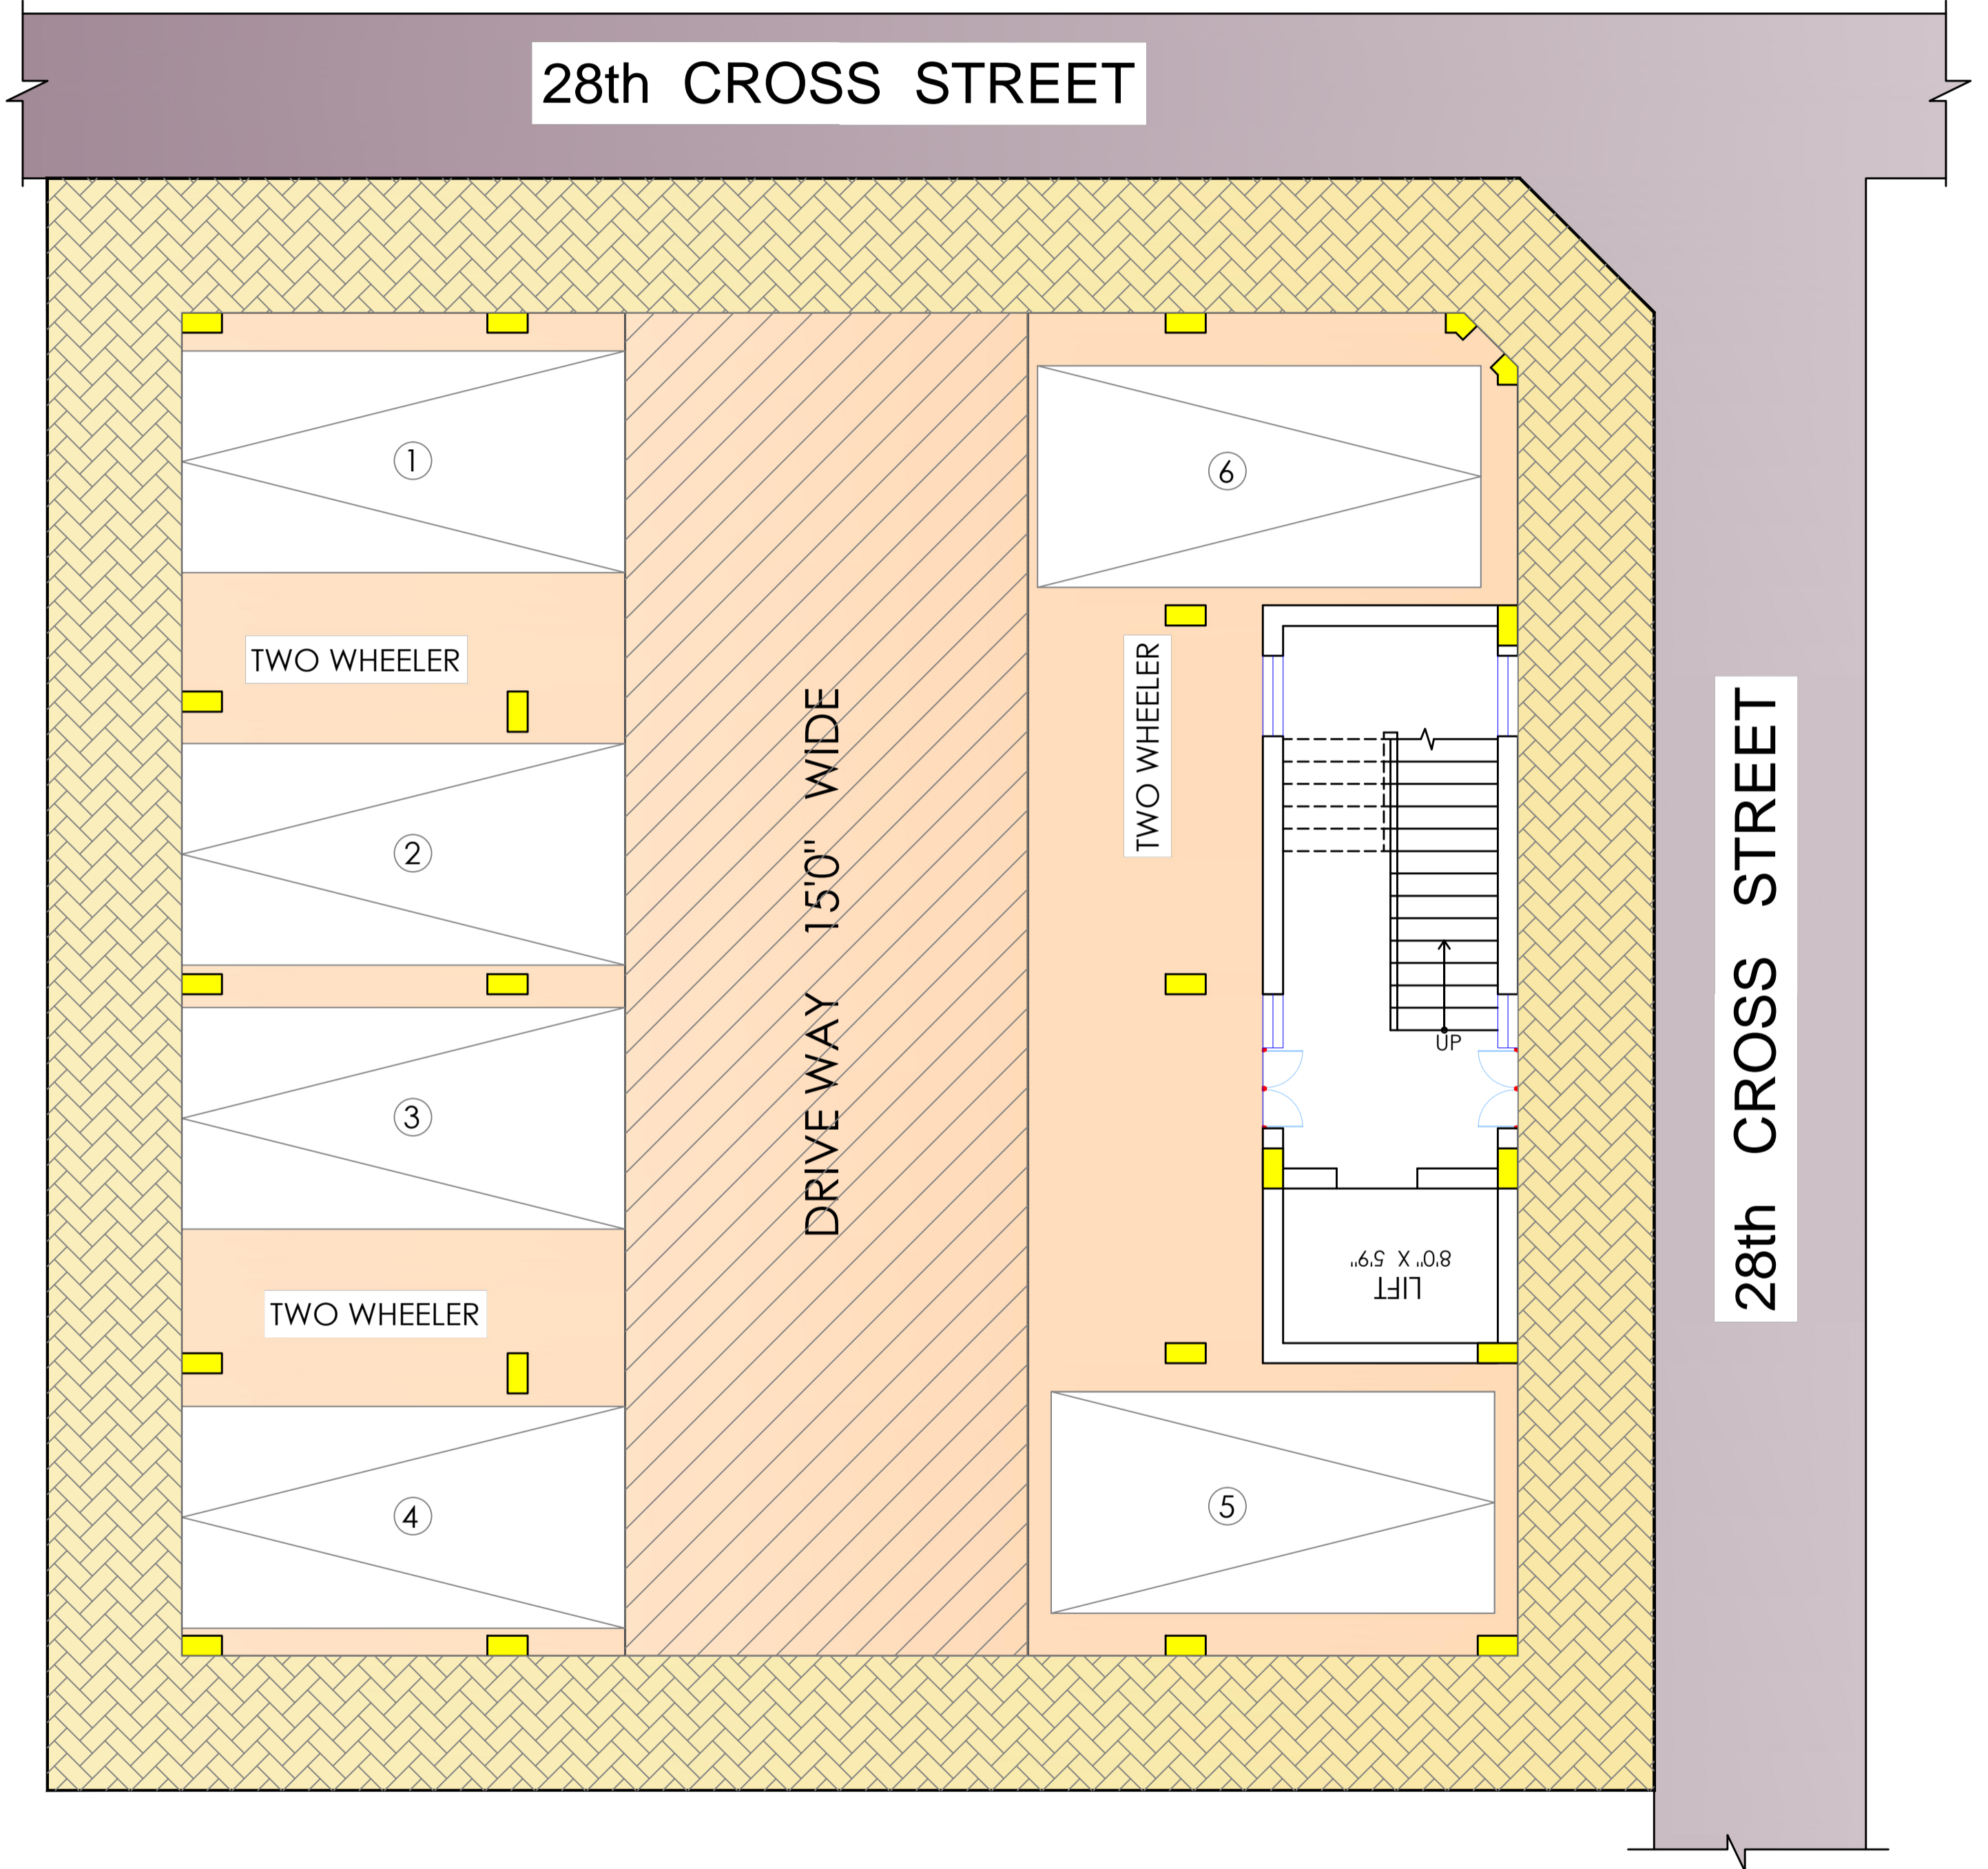

## CLIENT

M/S. GANESH BUILDERS  
TRICHY

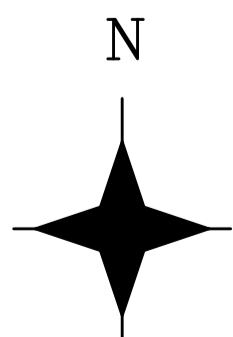

DATE : 24.01.2023



SAPA ARCHITECTS

Ar.BABU RAJESWARAN.,Ph.D.,M.Arch.,  
G-16 , Chitra Complex , Chinthamani  
Trichy , email-drbabutrichy@gmail.com