

ACKNOWLEDGMENT

STATE OF WASHINGTON
 COUNTY OF SPOKANE
 ON THIS DAY OF 2011, BEFORE ME PERSONALLY APPEARED WILLIAM M. FANNING, TO ME KNOW TO BE THE MANAGING MEMBER OF DEEP LAKE, LLC, THE LIMITED LIABILITY COMPANY THAT EXECUTED THE FOREGOING INSTRUMENT, AND ACKNOWLEDGED THE SAID INSTRUMENT TO BE THE FREE AND VOLUNTARY ACT OF SAID LIMITED LIABILITY COMPANY, FOR THE USES AND PURPOSES THEREIN MENTIONED, AND ON OATH STATED THAT HE WAS AUTHORIZED TO EXECUTE THE SAID INSTRUMENT ON BEHALF OF SAID LIMITED LIABILITY COMPANY.

GIVEN UNDER MY HAND AND OFFICIAL SEAL THE DAY AND YEAR IN THIS CERTIFICATE FIRST ABOVE WRITTEN
 NOTARY PUBLIC

PRINTED NAME SIGNATURE
 MY COMMISSION EXPIRES:
 DEEP LAKE, LLC, A WASHINGTON LIMITED LIABILITY COMPANY
 BY:
 WILLIAM M. FANNING, MANAGING MEMBER

FIRST AMENDED SURVEY - DEEP LAKE CONDOMINIUM SECTION 26, TOWNSHIP 39 NORTH, RANGE 41 EAST, W.M. STEVENS COUNTY, WASHINGTON

LEGEND

- FOUND 3/4" REBAR W/ALUMINUM CAP, UNLESS OTHERWISE NOTED, PLS No. 24220.
- () INFORMATION AS SHOWN ON "WILDERNESS WEST (L.P. 1-98)", A PLATTED AND RECORDED SUBDIVISION LOCATED IN STEVENS COUNTY, WASHINGTON.
- [] INFORMATION AS SHOWN ON BOUNDARY LINE ADJUSTMENT COE #054-2009.
- { } INFORMATION AS SHOWN ON RECORD OF SURVEY INST. No. 2008-0010175, RECORDS OF STEVENS COUNTY, WASHINGTON.

SURVEYOR'S NOTE

THIS SURVEY WAS PERFORMED USING A 3 SECOND THEODOLITE WITH ELECTRONIC DISTANCE METER. THE LINEAR ERROR OF CLOSURE OF THE RANDOM TRAVERSE, PRIOR TO ANY ADJUSTMENT, MEETS OR EXCEEDS STATE REQUIREMENTS.

BASIS OF BEARING

"WILDERNESS WEST (L.P. 1-98)", A PLATTED AND RECORDED SUBDIVISION LOCATED IN STEVENS COUNTY, WASHINGTON.

AUDITOR'S CERTIFICATE

FILED FOR RECORD AT THE REQUEST OF WILLIAM M. FANNING, MANAGING MEMBER, DEEP LAKE, LLC, THIS DAY OF 2011 IN VOLUME OF CONDOMINIUMS AT PAGE RECORDS OF STEVENS COUNTY, WASHINGTON AND IN OFFICIAL VOLUME AT PAGE AUDITOR'S INSTRUMENT No.


COUNTY AUDITOR
 DEPUTY
 FEE

ACKNOWLEDGMENT

STATE OF WASHINGTON
 COUNTY OF SPOKANE
 ON THIS DAY OF 2011, BEFORE ME PERSONALLY APPEARED WILLIAM M. FANNING, TO ME KNOW TO BE THE MANAGING MEMBER OF DEEP LAKE CONDOMINIUM ASSOCIATION, INC., THE INCORPORATION THAT EXECUTED THE FOREGOING INSTRUMENT, AND ACKNOWLEDGED THE SAID INSTRUMENT TO BE THE FREE AND VOLUNTARY ACT OF SAID LIMITED LIABILITY COMPANY, FOR THE USES AND PURPOSES THEREIN MENTIONED, AND ON OATH STATED THAT HE WAS AUTHORIZED TO EXECUTE THE SAID INSTRUMENT ON BEHALF OF SAID CORPORATION.

GIVEN UNDER MY HAND AND OFFICIAL SEAL THE DAY AND YEAR IN THIS CERTIFICATE FIRST ABOVE WRITTEN
 NOTARY PUBLIC

PRINTED NAME SIGNATURE
 MY COMMISSION EXPIRES:
 DEEP LAKE CONDOMINIUM ASSOCIATION, INC.
 BY:
 WILLIAM M. FANNING, PRESIDENT

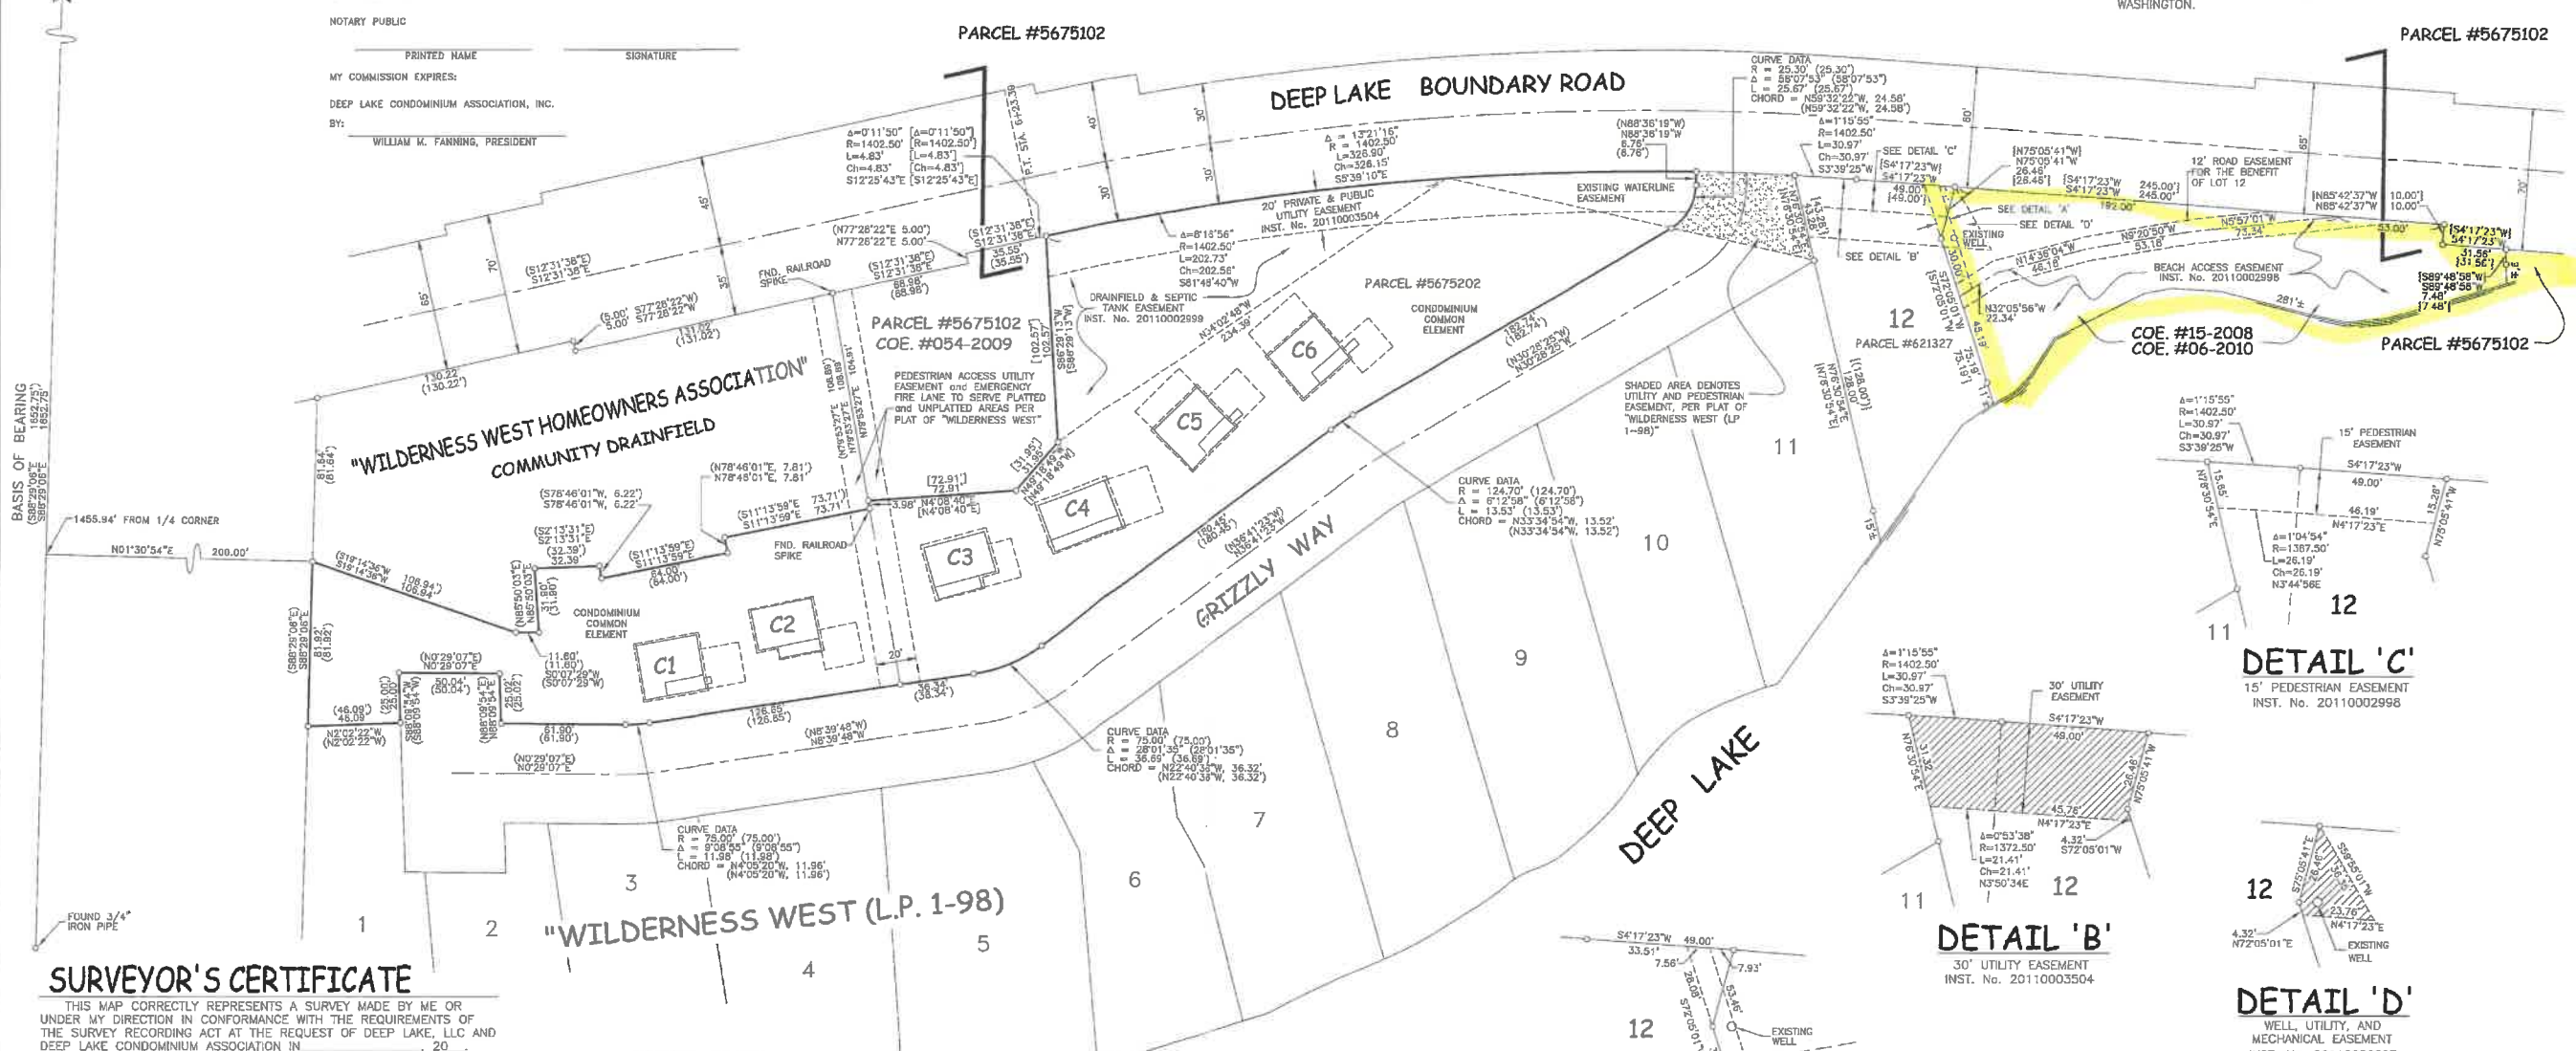

SURVEYOR'S CERTIFICATE

THIS MAP CORRECTLY REPRESENTS A SURVEY MADE BY ME OR UNDER MY DIRECTION IN CONFORMANCE WITH THE REQUIREMENTS OF THE SURVEY RECORDING ACT AT THE REQUEST OF DEEP LAKE, LLC AND DEEP LAKE CONDOMINIUM ASSOCIATION IN 2011.

I HEREBY CERTIFY THAT THIS SURVEY MAP AND PLANS FOR "FIRST AMENDED SURVEY - DEEP LAKE CONDOMINIUM" ARE BASED UPON AN ACTUAL SURVEY OF THE PROPERTY HEREIN DESCRIBED; THAT THE BEARINGS AND DISTANCES ARE CORRECTLY SHOWN; THAT ALL INFORMATION REQUIRED BY RCW 64.34.232 IS SUPPLIED HEREIN; AND THAT ALL HORIZONTAL AND VERTICAL BOUNDARIES OF THE UNITS ARE SUBSTANTIALLY COMPLETED IN ACCORDANCE WITH SAID PLANS.

DATED THIS DAY OF 2011.
 RANDY R. HOISINGTON, PLS No. 6019



NOTE

ALL CONDITIONS, EASEMENTS, RIGHTS OF WAY, ETC. SHOWN ON THE "WILDERNESS WEST (L.P. 1-98)" PLAT SHALL AFFECT THIS "FIRST AMENDED SURVEY - DEEP LAKE CONDOMINIUM" PLAT.



SECTION 26, TWP 39N, R41E, W.M.	SHEET TITLE: FIRST AMENDED SURVEY- DEEP LAKE CONDOMINIUM	DATE: 11-14-11
		SCALE: 1"=40'
		DRAWN: JMB
		CHECKED: RRH
		PREPARED BY: JAS
		DATE OF SURVEY: 10-27-11
		PROJECT NO.:
		SHEET NO.:

James A. Sewell and Associates, LLC
 CONSULTING ENGINEERS
 NEWPORT, WASHINGTON, 99156
 (509) 447-3626