

This drawing represents visual concepts and construction suggestions only. The designer is unqualified to determine structural appropriateness of the design and will not assume responsibility for improper engineering, construction, installation, or use of lighting equipment

	ETC Source 4 26°	1
	ETC Source 4 36°	20
	S4 Lustr2 26°	12
	S4 Lustr2 36°	3
	S4 Cyclight	6
	Selecon 6" Fresnel	2
	Selecon Arena 8" Fresnel	9
	Altman 8" Fresnel	9
	Strand 6x9	16
	Strand 6x12	11
	Strand 6x16	11
	Strand 15°	9
	Practical	5
	I-Cue	2
	Chroma-Q Original	8
	Light Acc S4A Template Holder	8
	Light Acc Iris	3
	8" Barndoor	18
	7.5 4 Leaf Barn Door	9

Unit Number
Channel
Universal Address

TMU: The Creative School

Acting 3.3 2023 - The Dybbuk & Arctic Ocean

Mainstage
March 16-27 2023

REVISIONS

1	Preliminary	2023-02-08

Lighting Plot

Directors: Sadie Epstein-Fine & Jill Connel, Ishan Davé

Associate Lighting Designer: Nolan Cortes

Head Electricians: Aleksandra Alymova & Morgan Angus

Technical Director: Daniel Lei

DATE 2023-02-08

REVISION SCALE
1 1/4"=1'-0"
When Printed at 18x24

	Cyclorama	40
	Empty	39
	Black Scrim	38
19' - 10"	Border #6	37
Dead Hung - Legs #6		
25' - 0"	#6 Electric	36
	River	35
	Flat Backdrop	34
23' - 0"	#5 Electric	33
	Projector - Cyc	32
	Legs #5	31
20' - 2"	Border #5	30
	Round Windows & Torah	29
	Rectangular Window	28
25' - 0"	#4 Electric	27
	OUT OF ORDER	26
	Legs #4	25
22' - 0"	Border #4	24
	White Scrim	23
	Empty	22
	Costumes	21
25' - 0"	#3 Electric	20
	TVs x2	19
	Legs #3	18
22' - 0"	Border #3	17
	Empty	16
	Projector - Floor	15
	Pear	14
25' - 0"	#2 Electric	13
	Chandelier	12
	Legs #2	11
22' - 0"	Border #2	10
	Books x6	9
	Speakers	8
	Speakers	7
	Books x 5	6
	Empty	5
25' - 0"	#1 Electric	4
	Empty	3
21' - 0"	Red Main	2
	Red Border & Legs	1

TRIM HEIGHT

DESCRIPTION

ITEM #

BOX BOOM R


BOX BOOM L

FOH

Fogger beneath the risers.

NOTES:

Scrollers on Box are String C
Scrollers on the Shins are String A
All Gobo Sizes are A
All Lustr+ are in Direct Mode

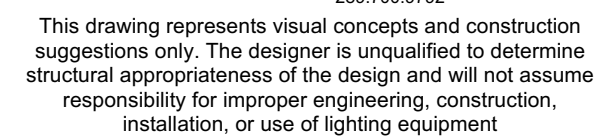

Acting 3.3 2023 - The Dybbuk & Arctic Ocean

Mainstage
March 16-27 2023

REVISIONS

1	Preliminary	2023-02-08


Section


Directors: Sadie Epstein-Fine & Jill Connel, Ishan Davé
Associate Lighting Designer: Nolan Cortes
Head Electricians: Aleksandra Alymova & Morgan Angus
Technical Director: Daniel Lei

DATE 2023-02-08

REVISION SCALE
1 1/4"=1'-0"
When Printed at
18x24

2
OF 4

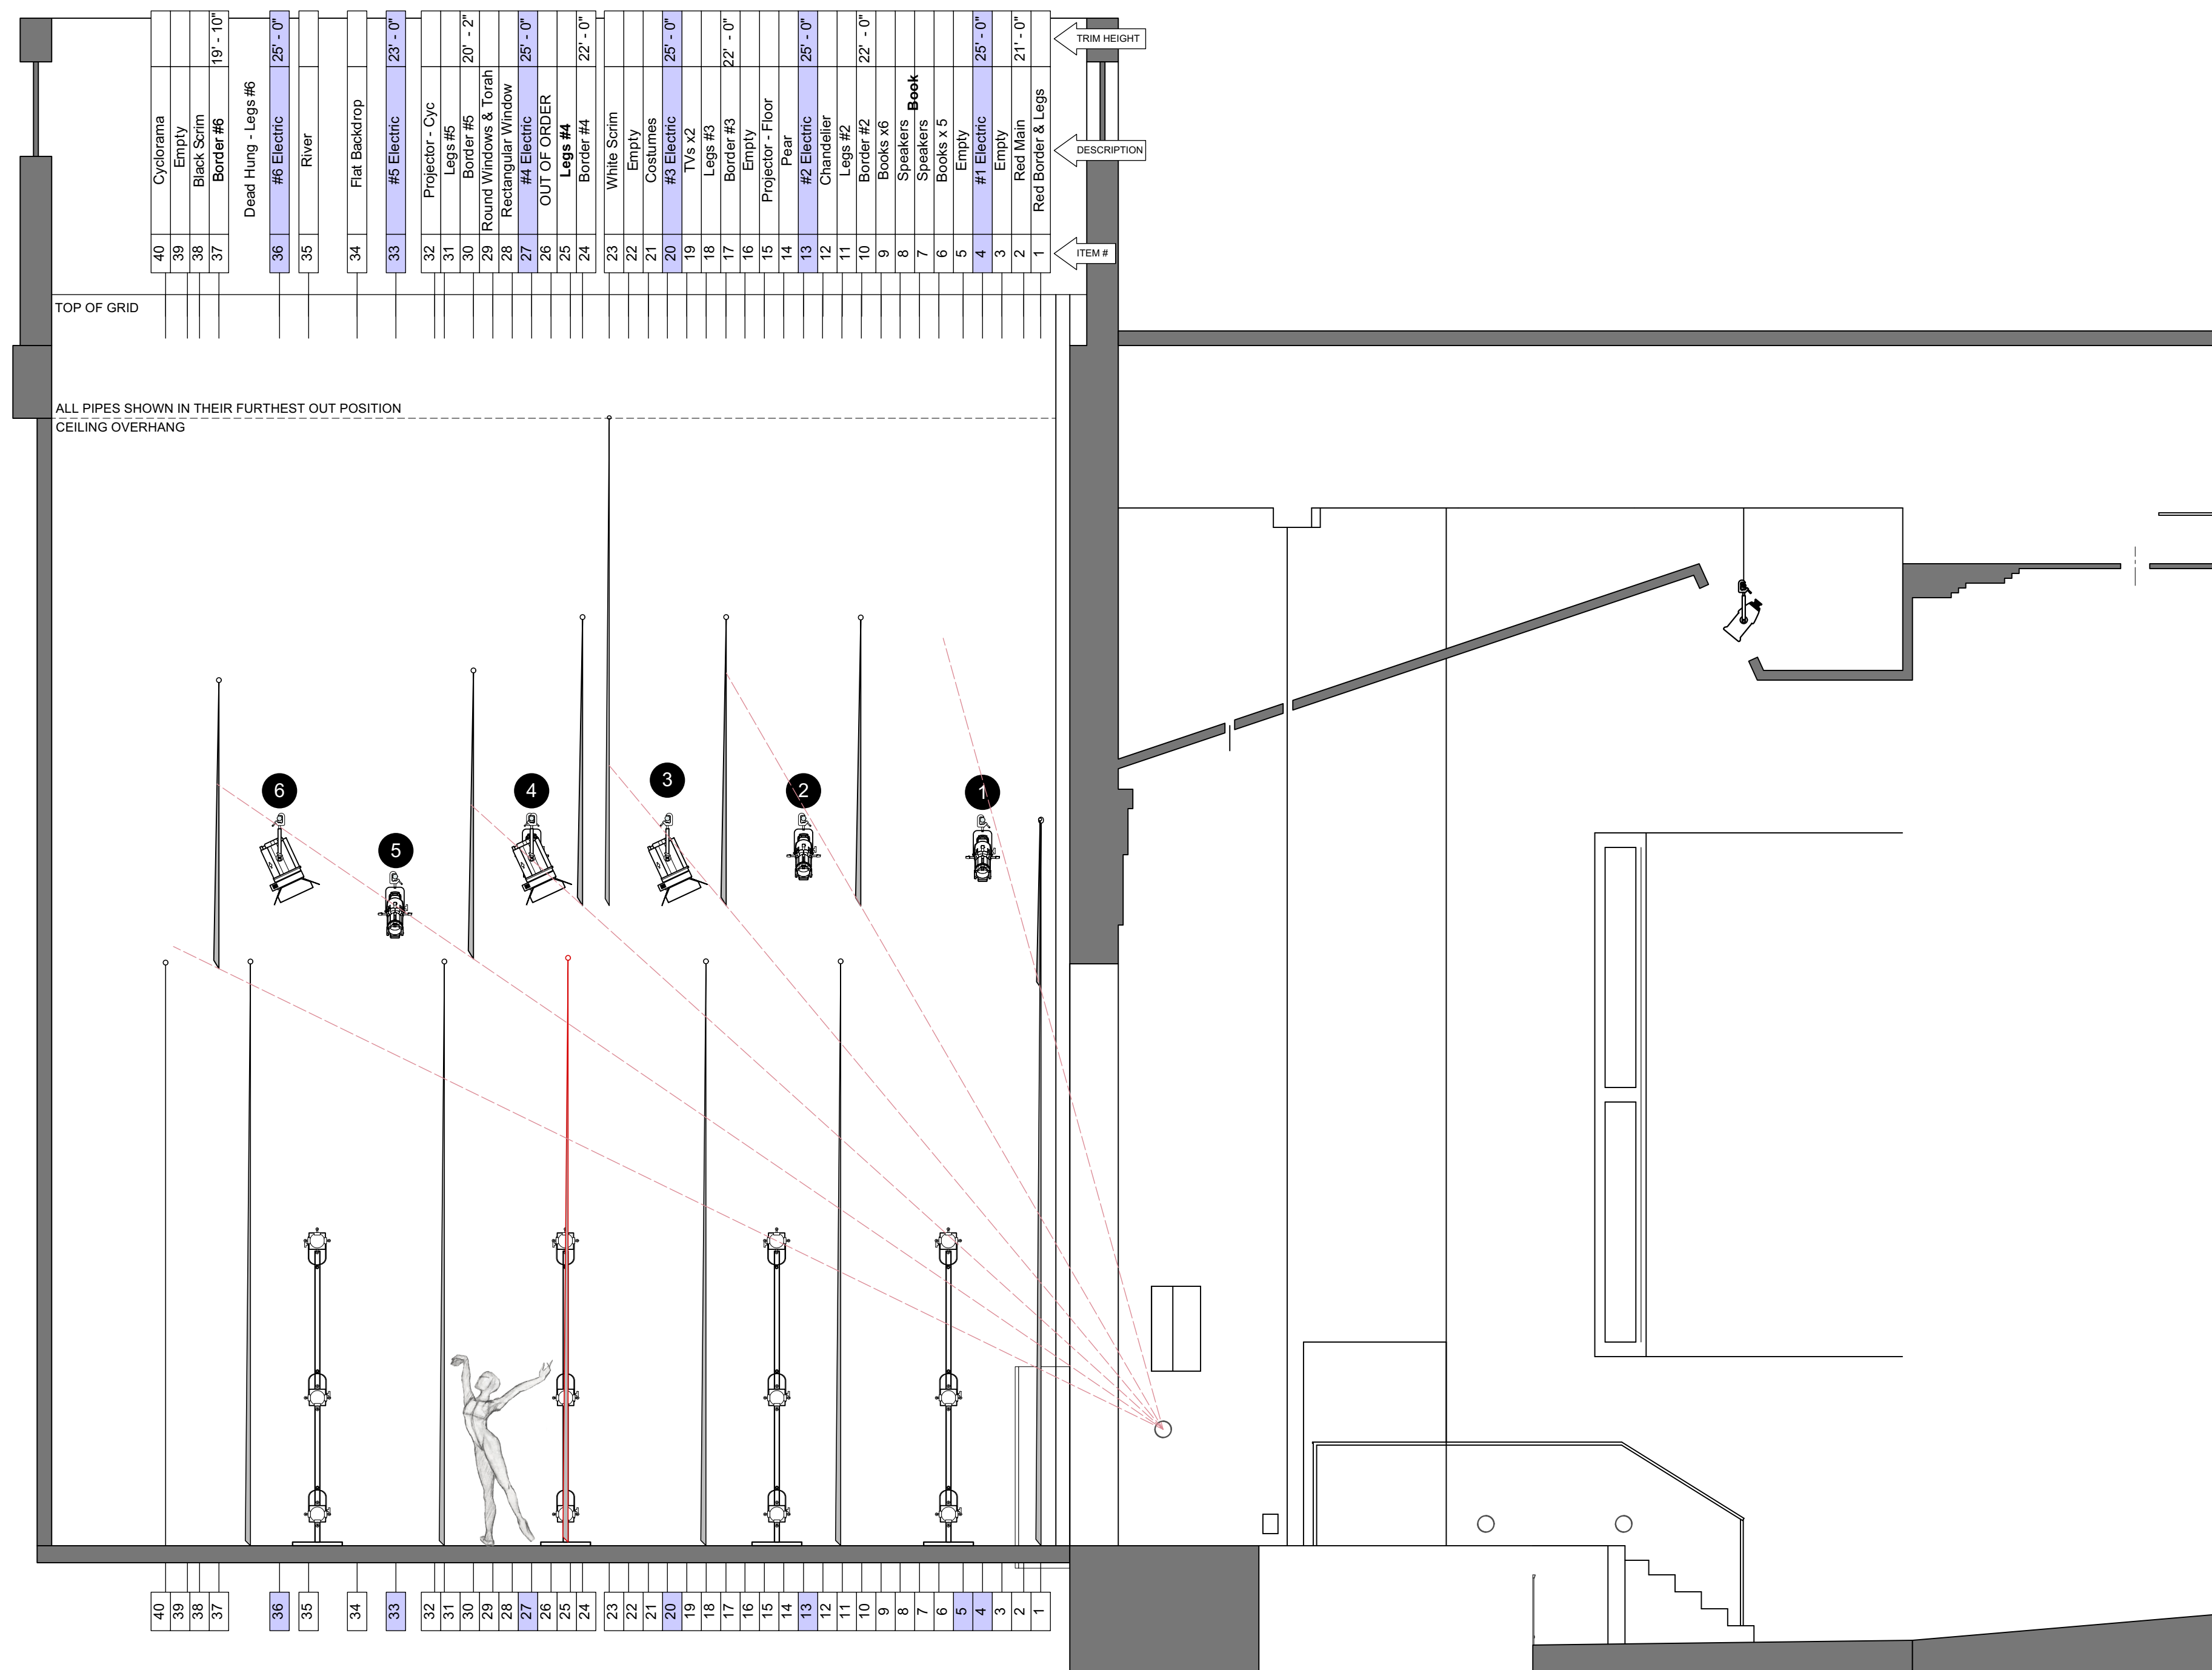

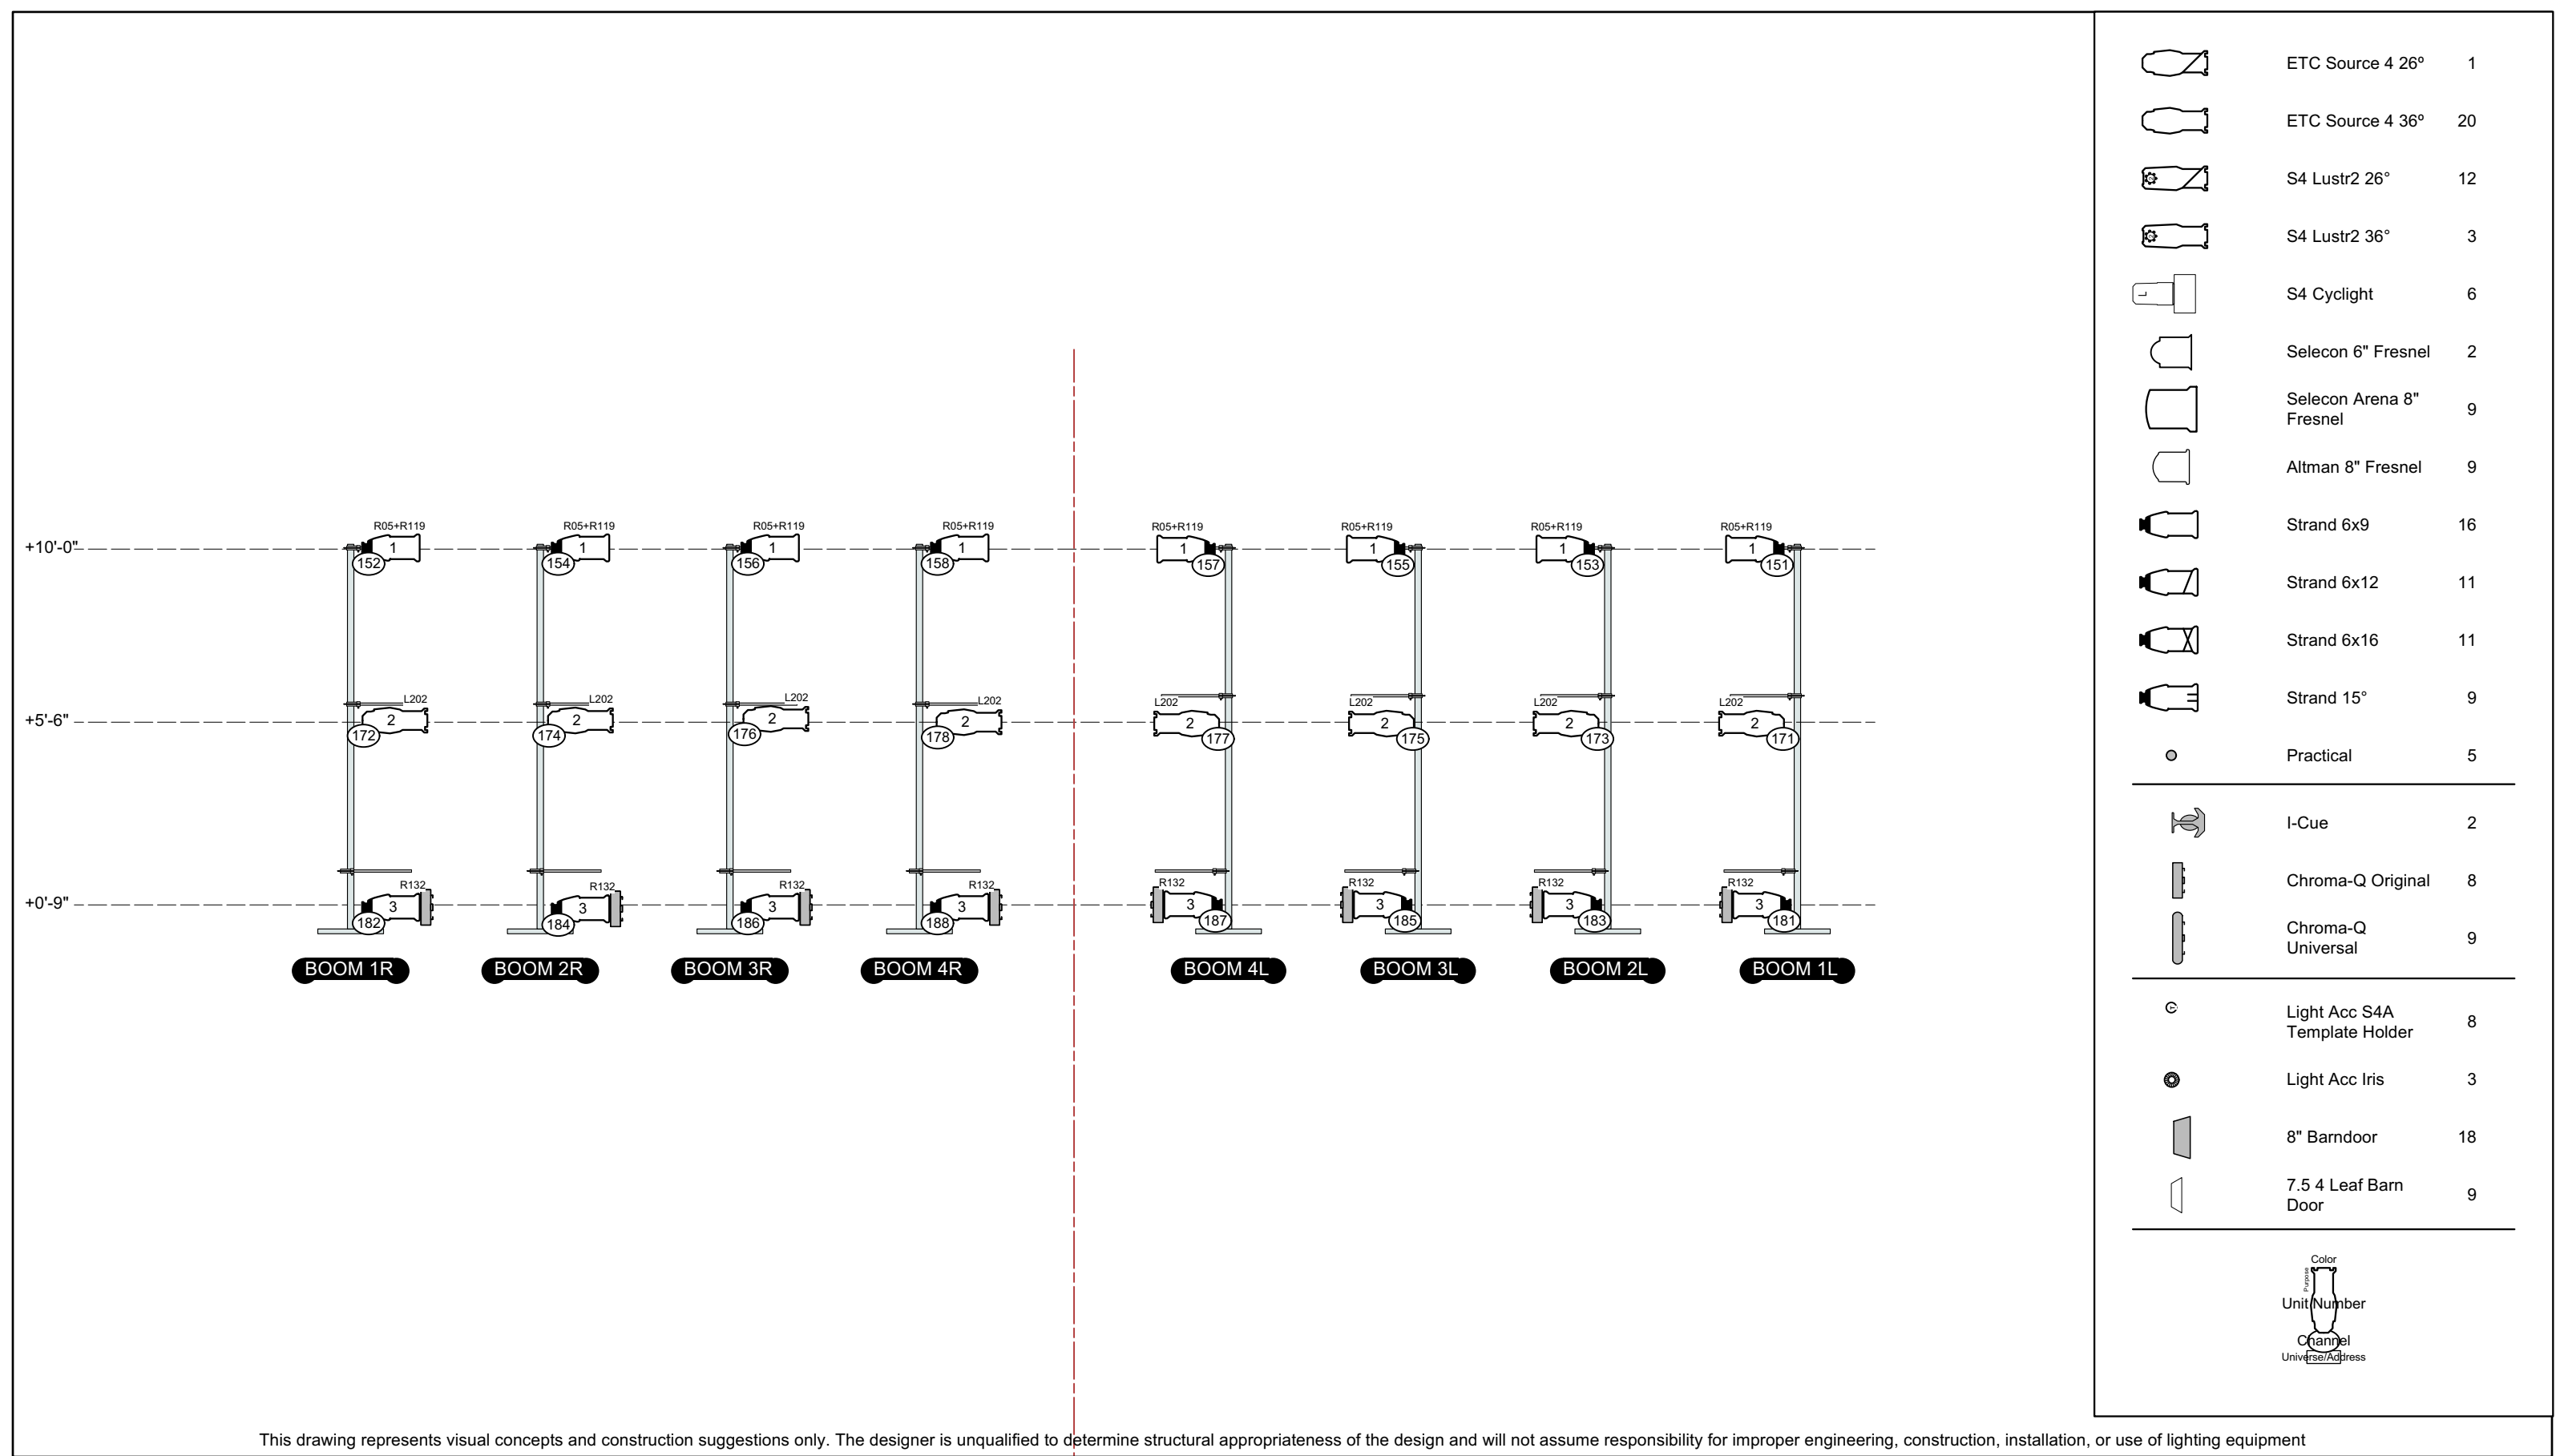

This drawing represents visual concepts and construction suggestions only. The designer is unqualified to determine structural appropriateness of the design and will not assume responsibility for improper engineering, construction, installation, or use of lighting equipment