




① FRONT ELEVATION
3/16" = 1'-0"

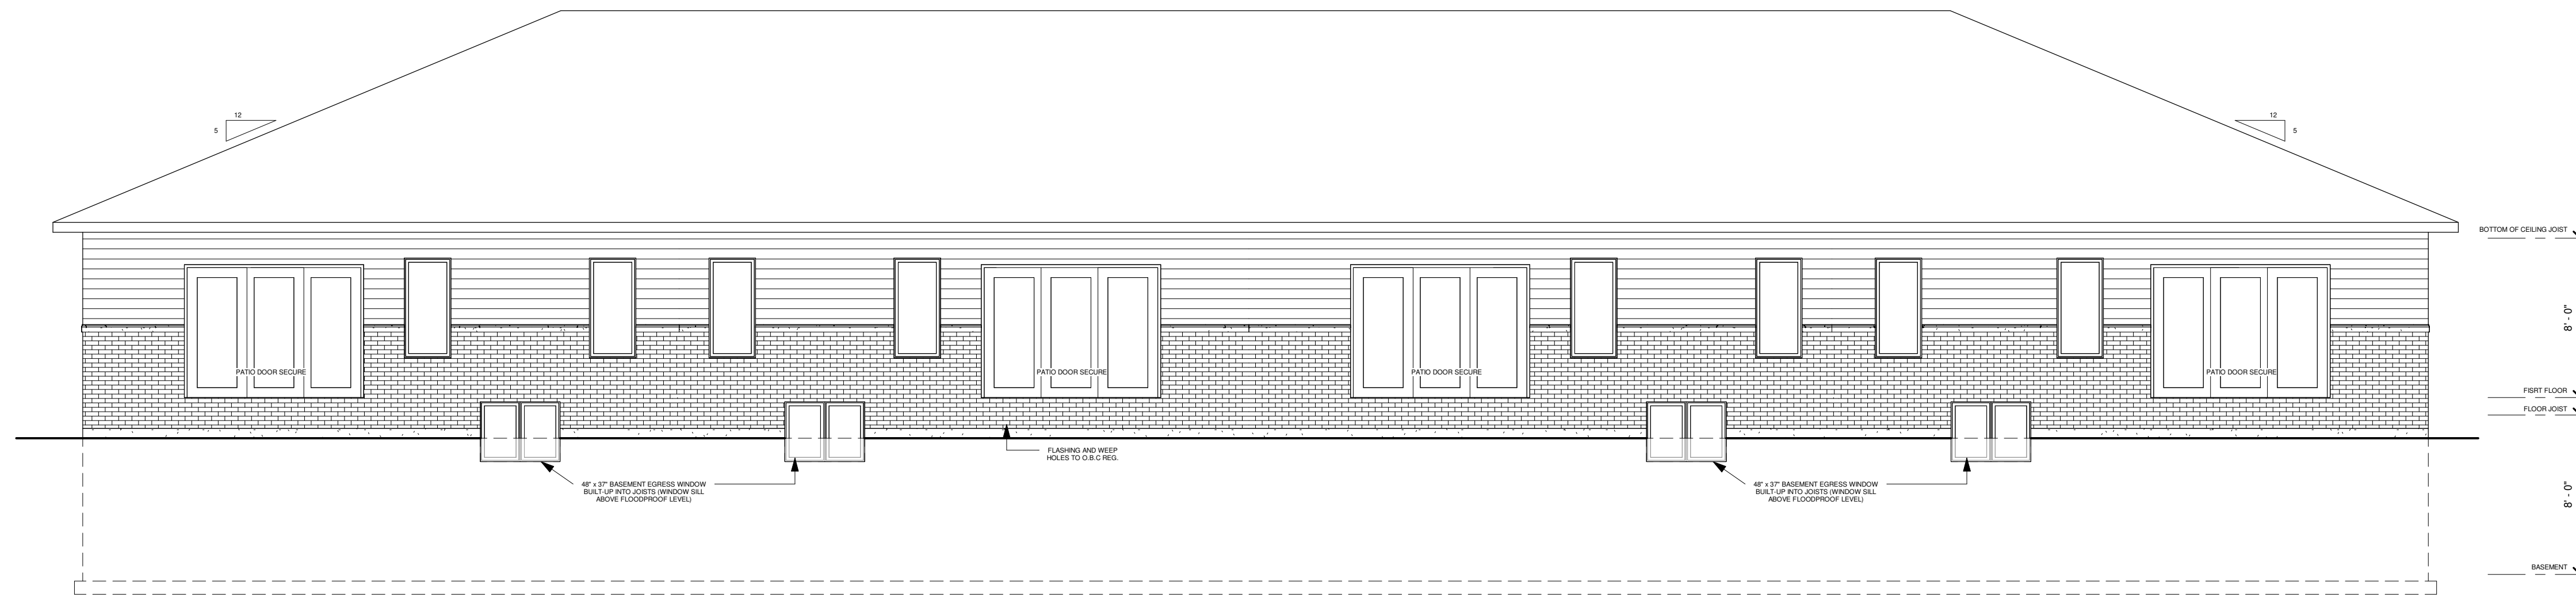

② BACK ELEVATION
3/16" = 1'-0"

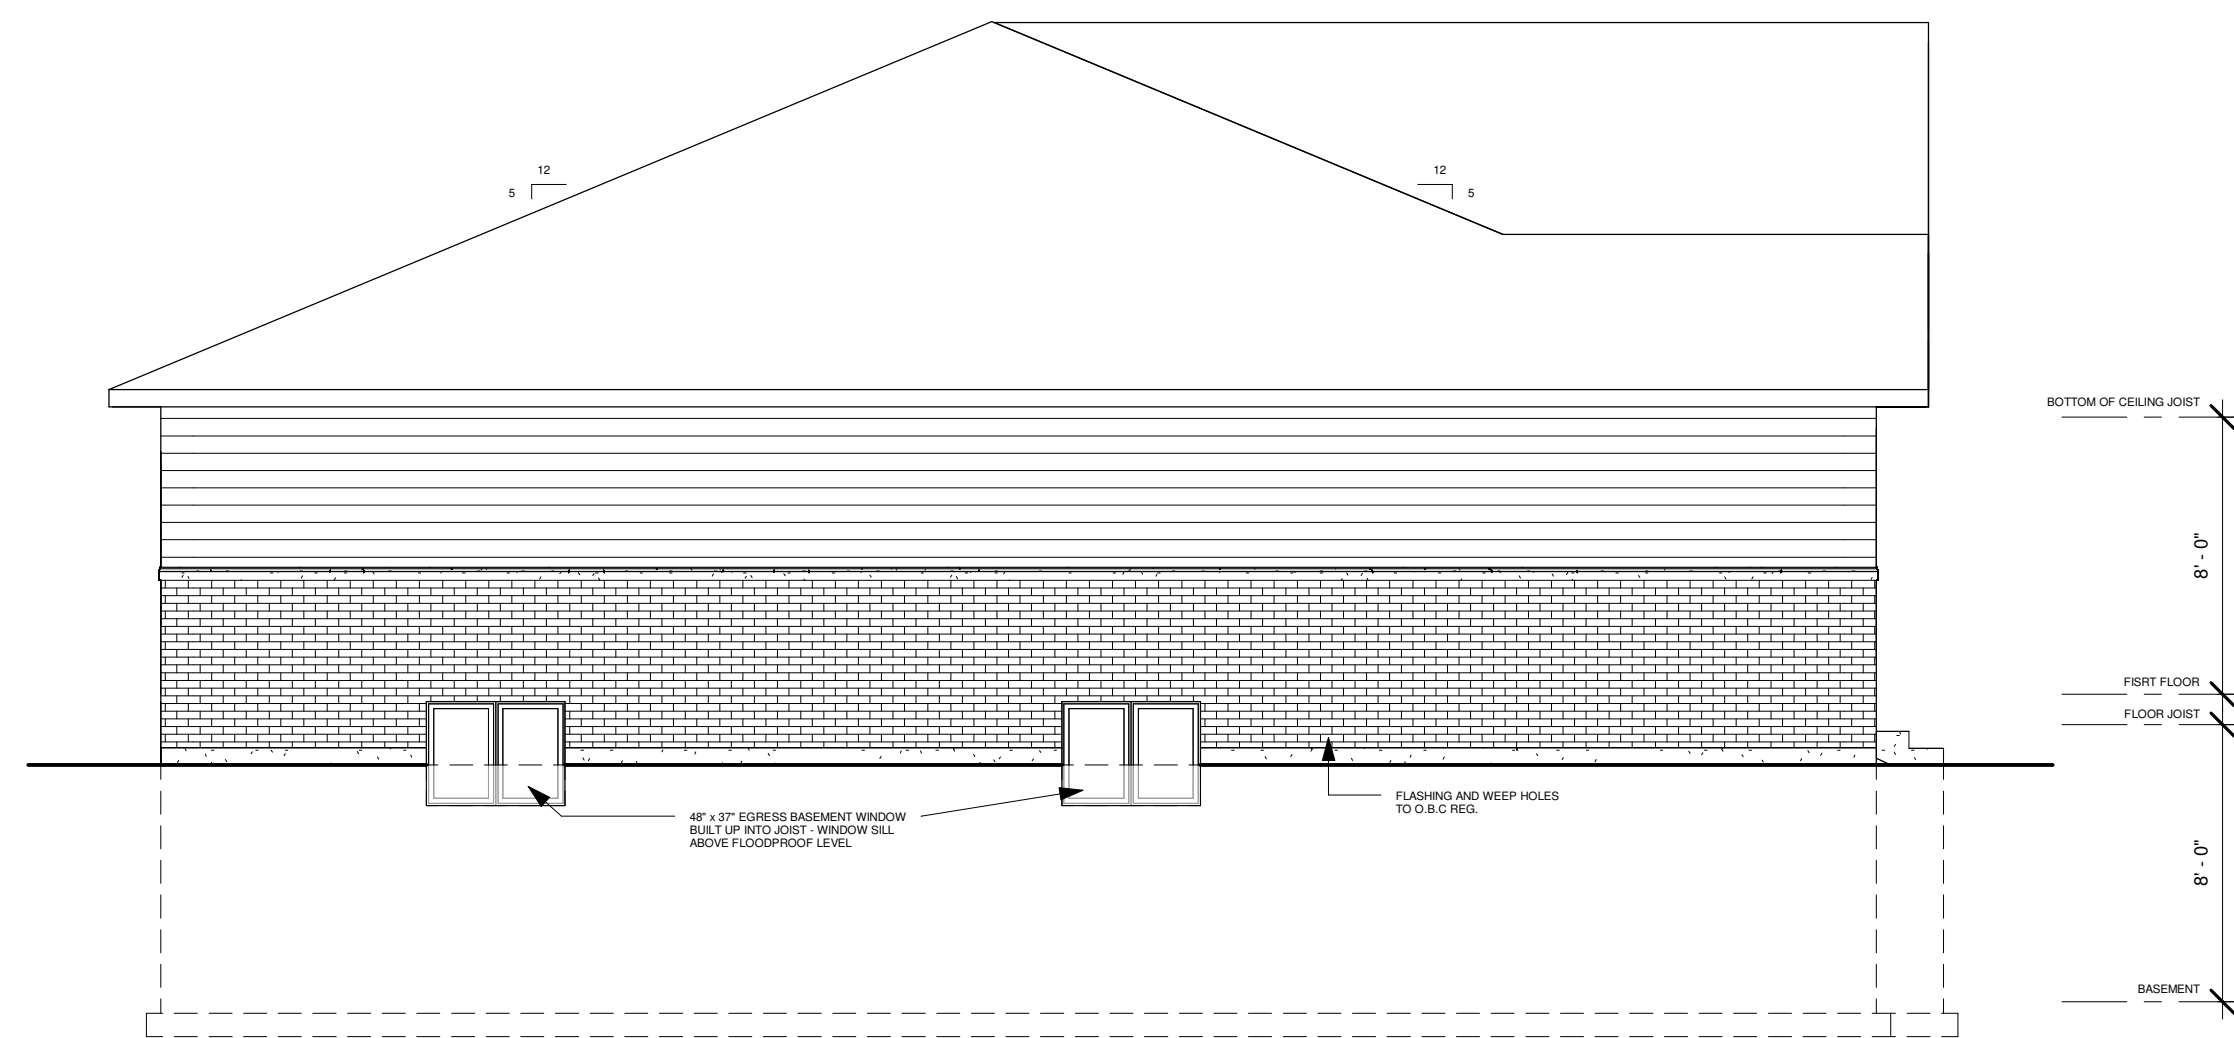


④ LEFT ELEVATION
3/16" = 1'-0"

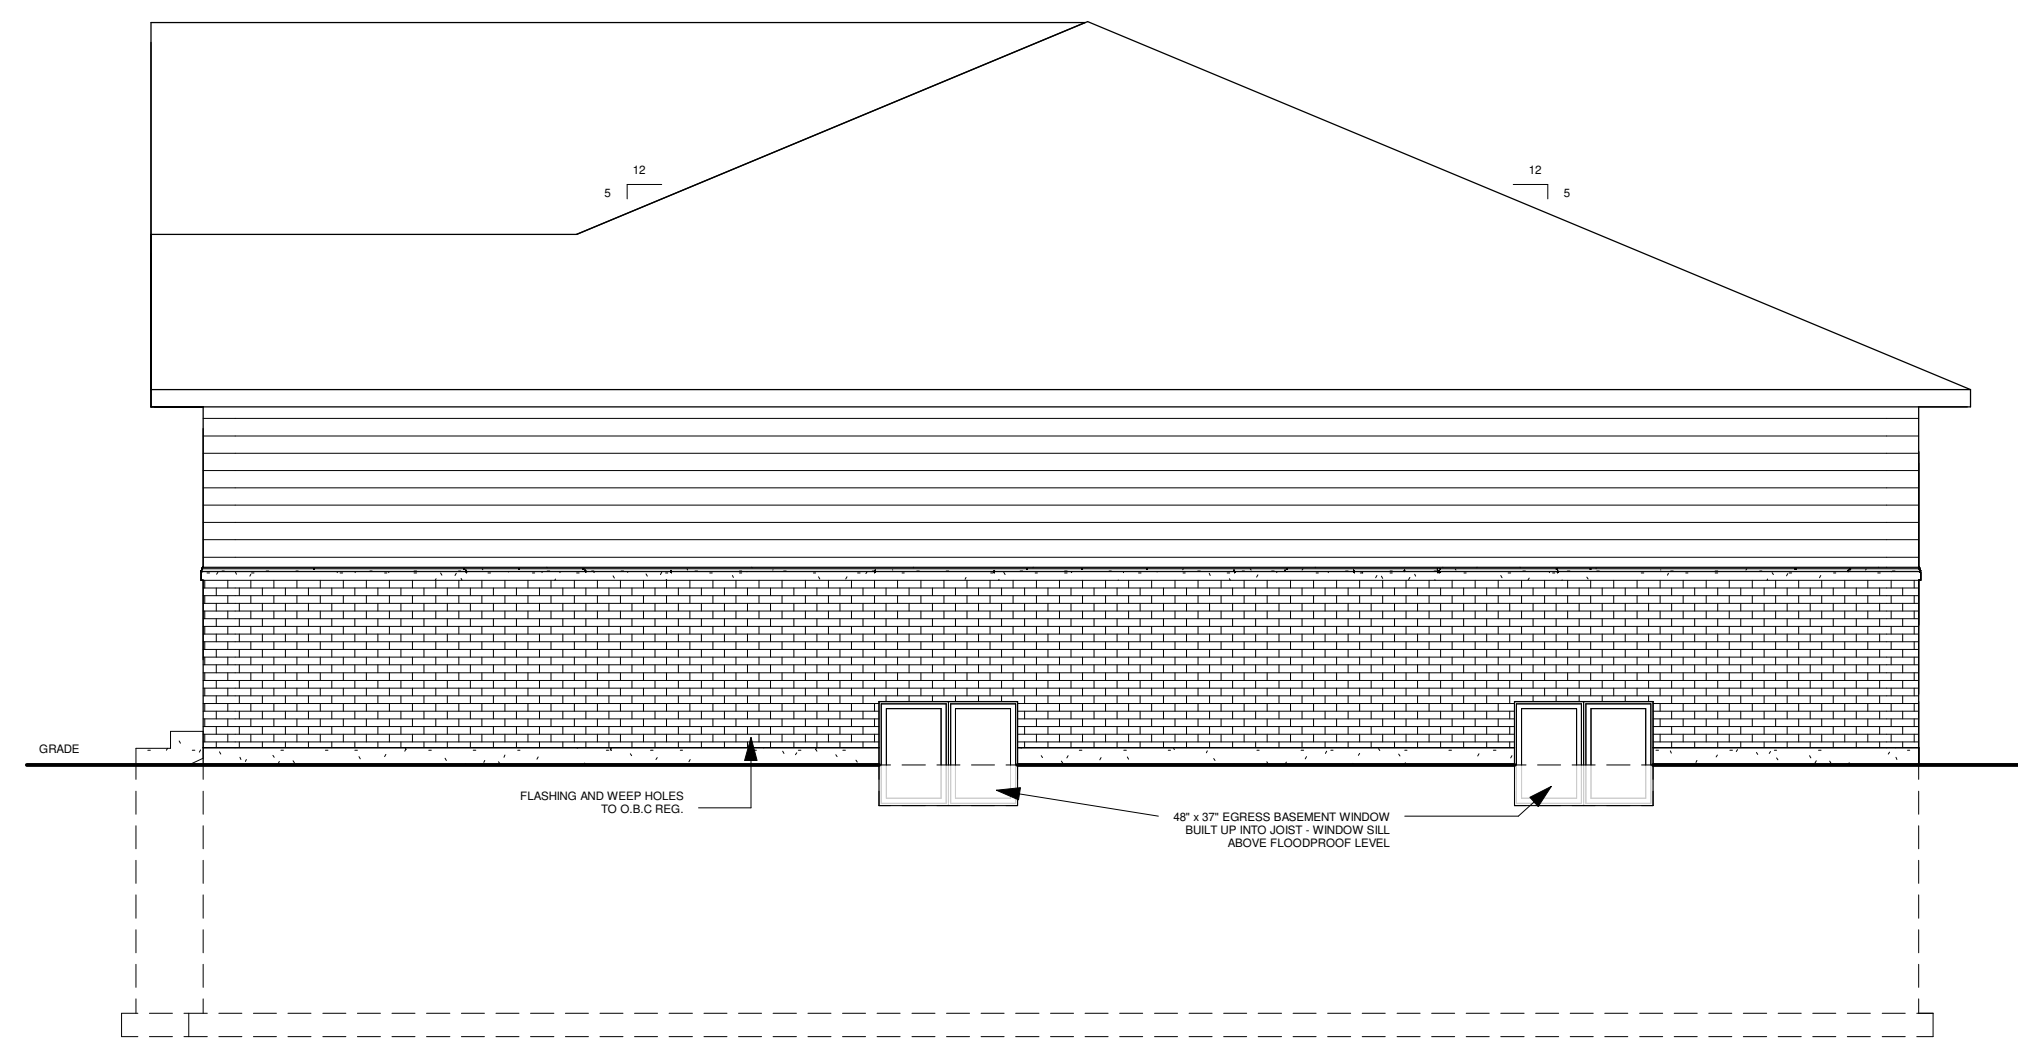


③ RIGHT ELEVATION
3/16" = 1'-0"


 LIOVAS HOMES 33 Princess Street, Suite 218 Leamington, Ontario - N8H 5C5 Ph.: 519-326-7503 Fx.: 579-326-8254	BCIN	A1

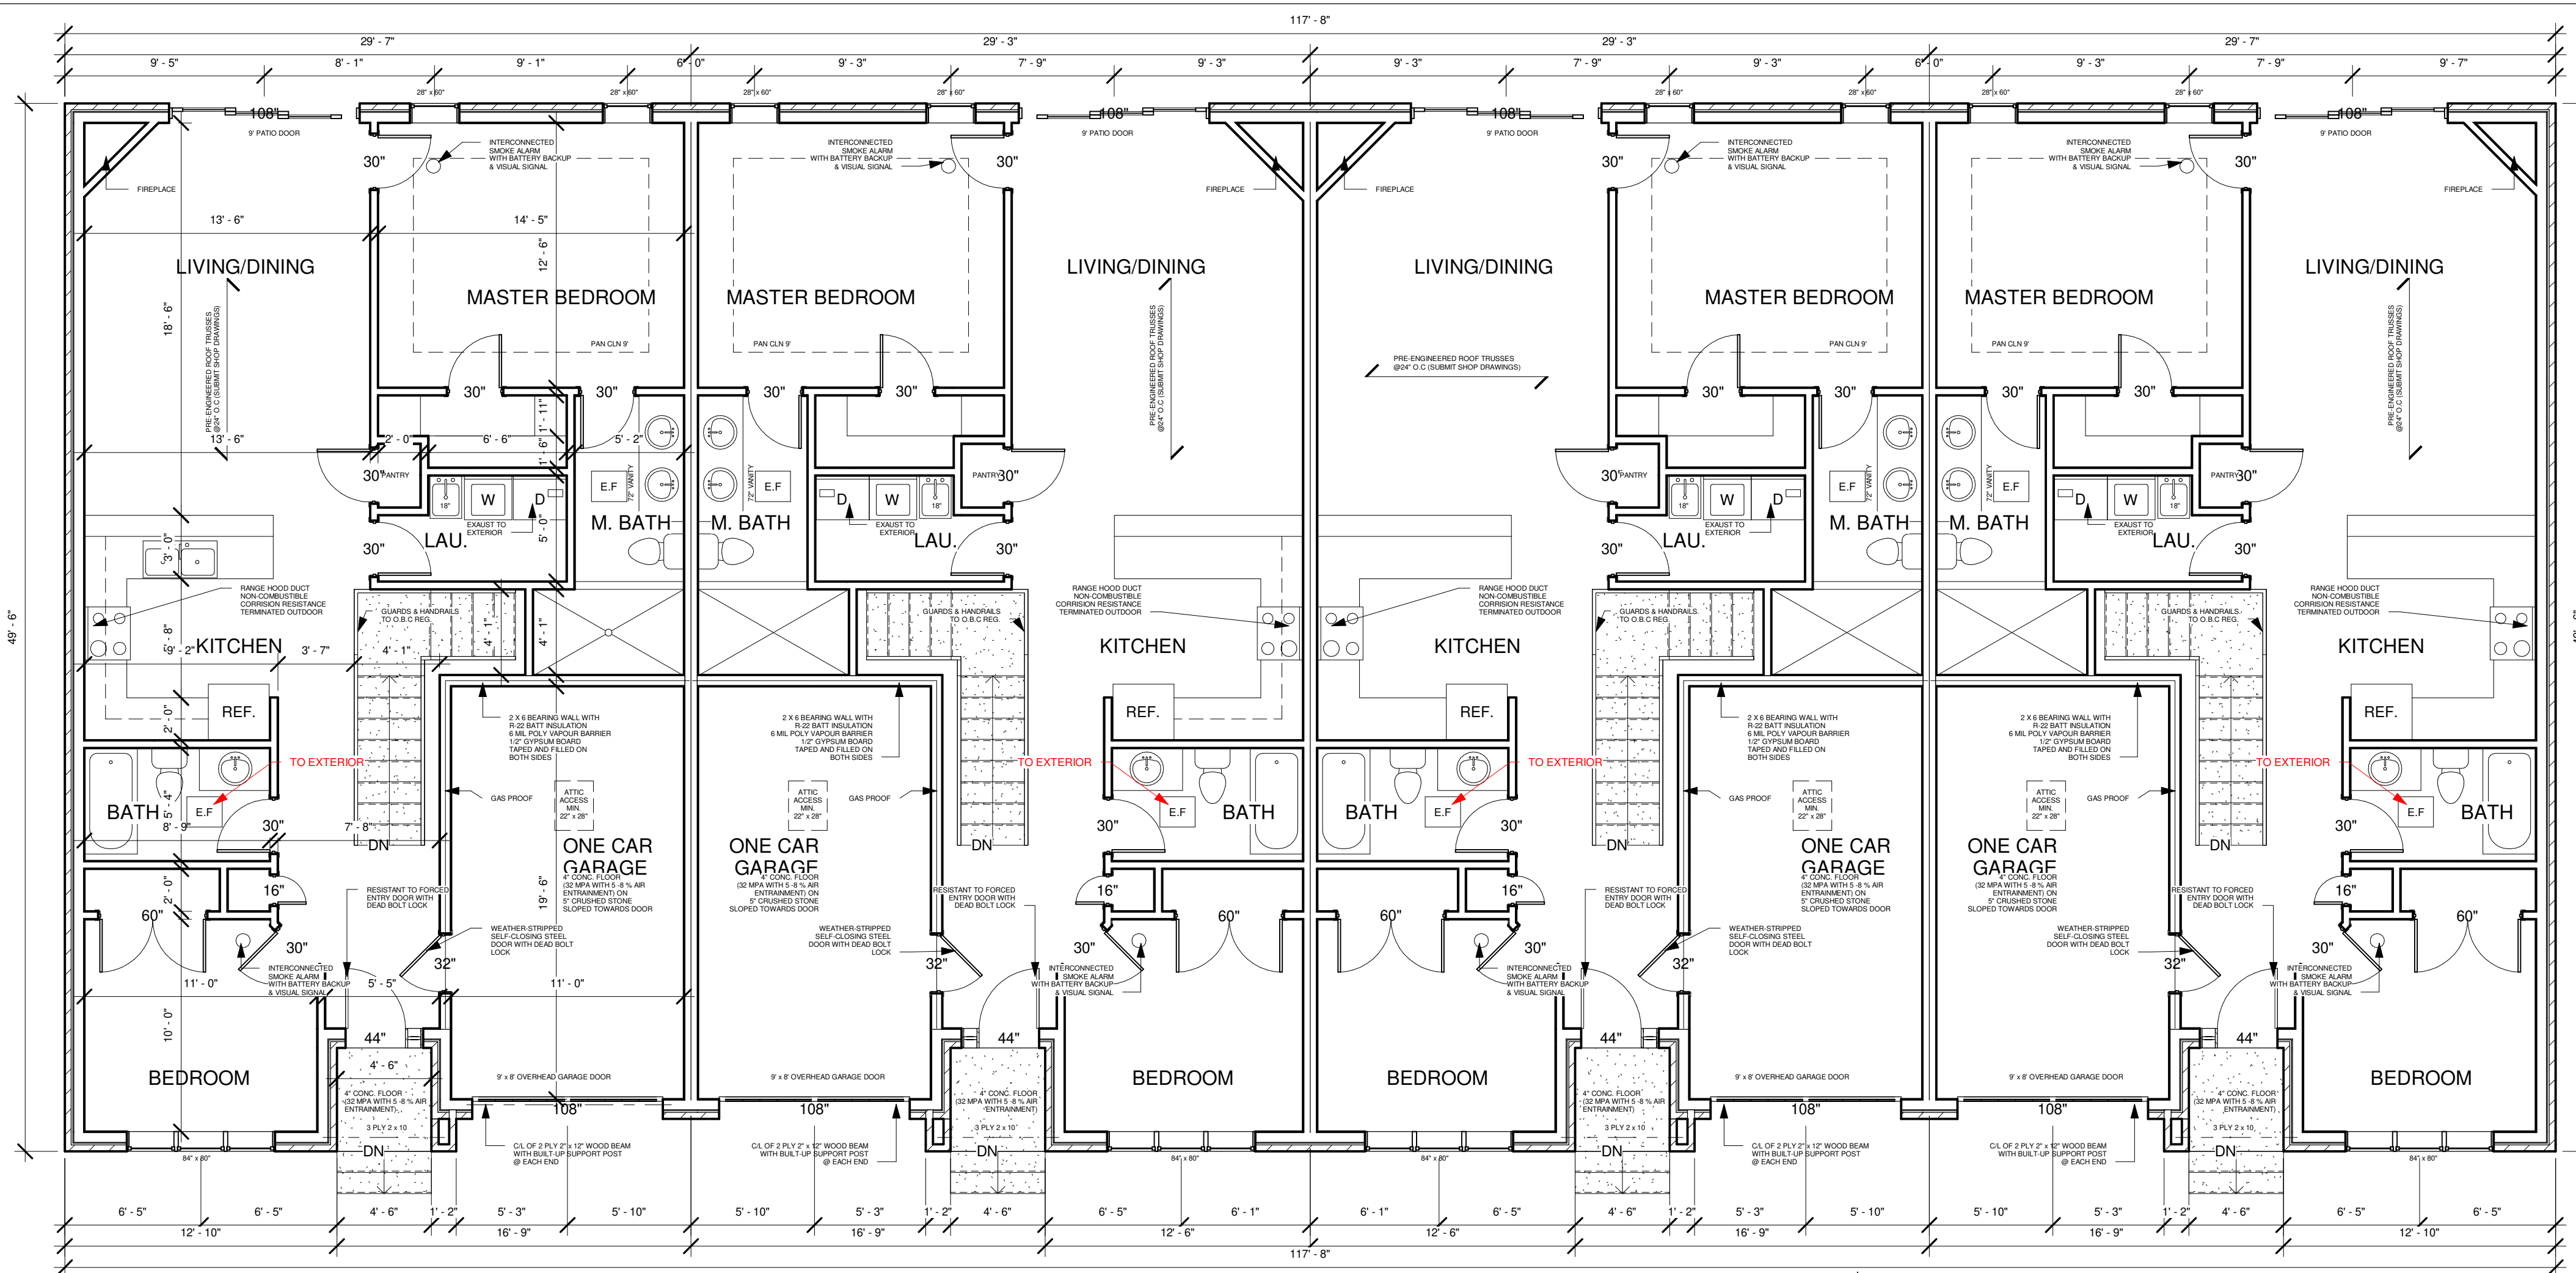


1 First Floor
3/16" = 1'-0"

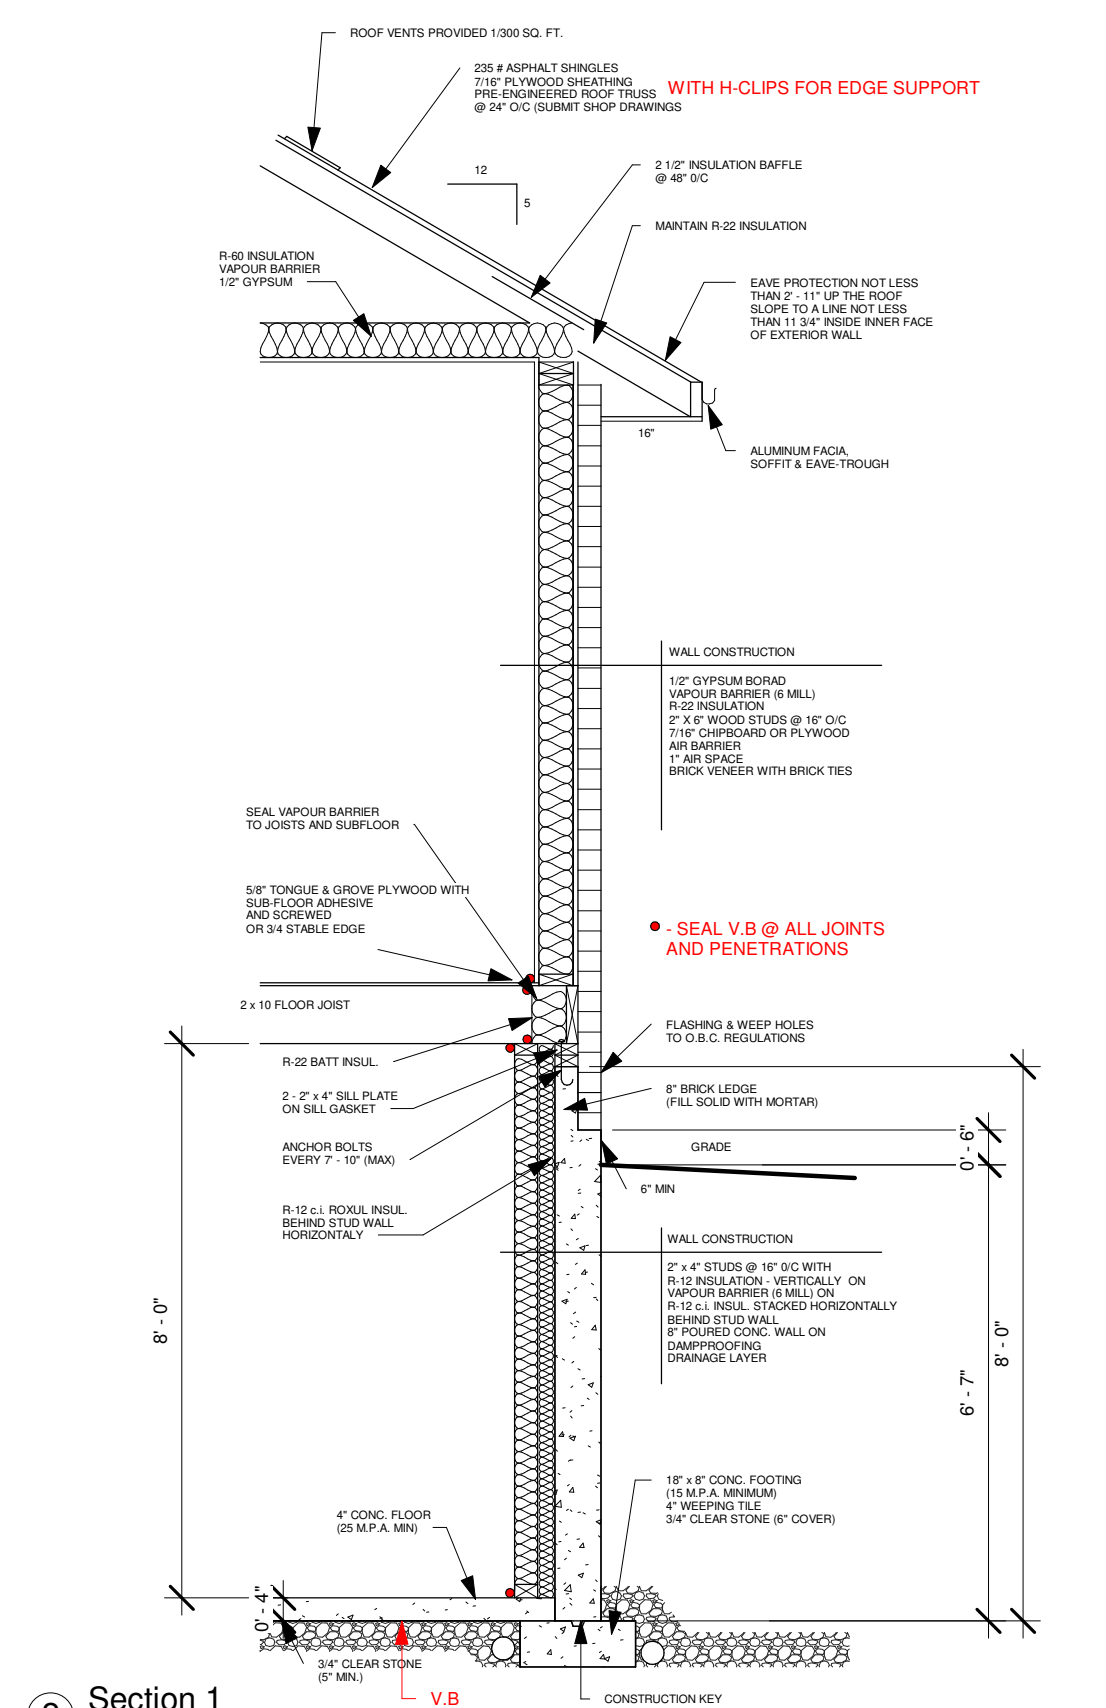


2 Section 1
3/8" = 1'-0"

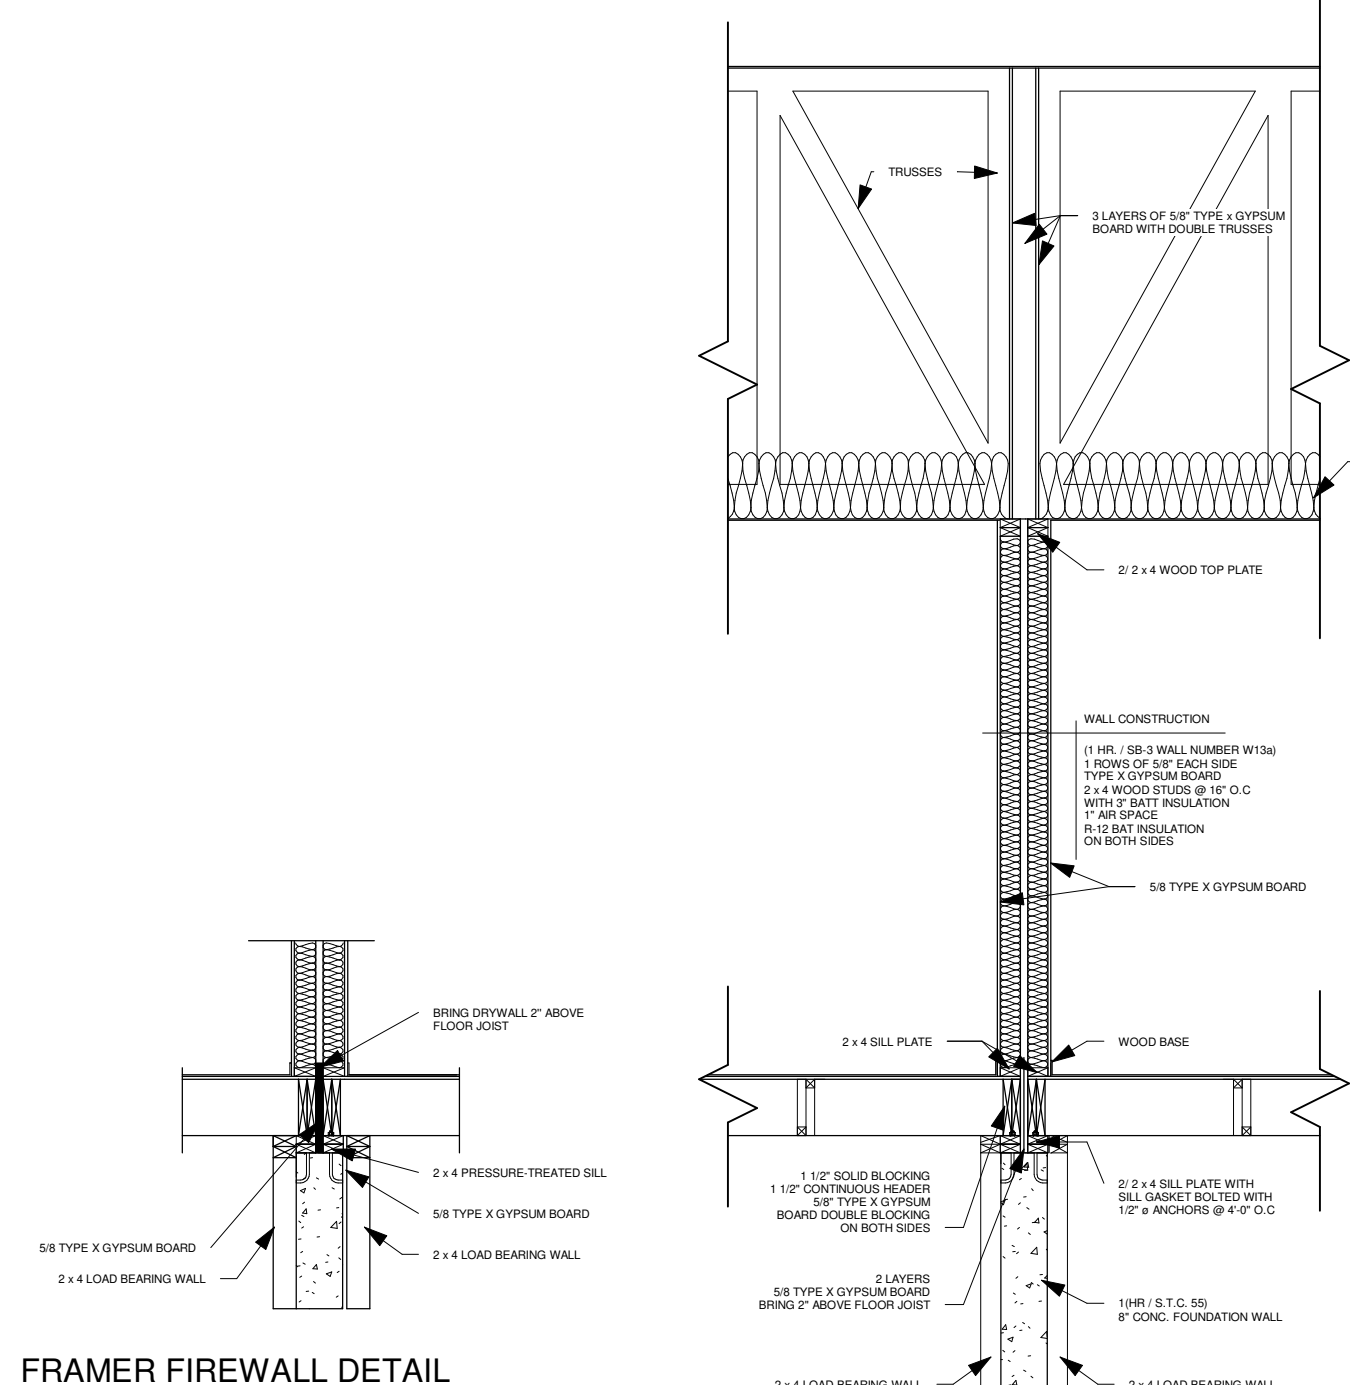


3 Section 2
3/8" = 1'-0"

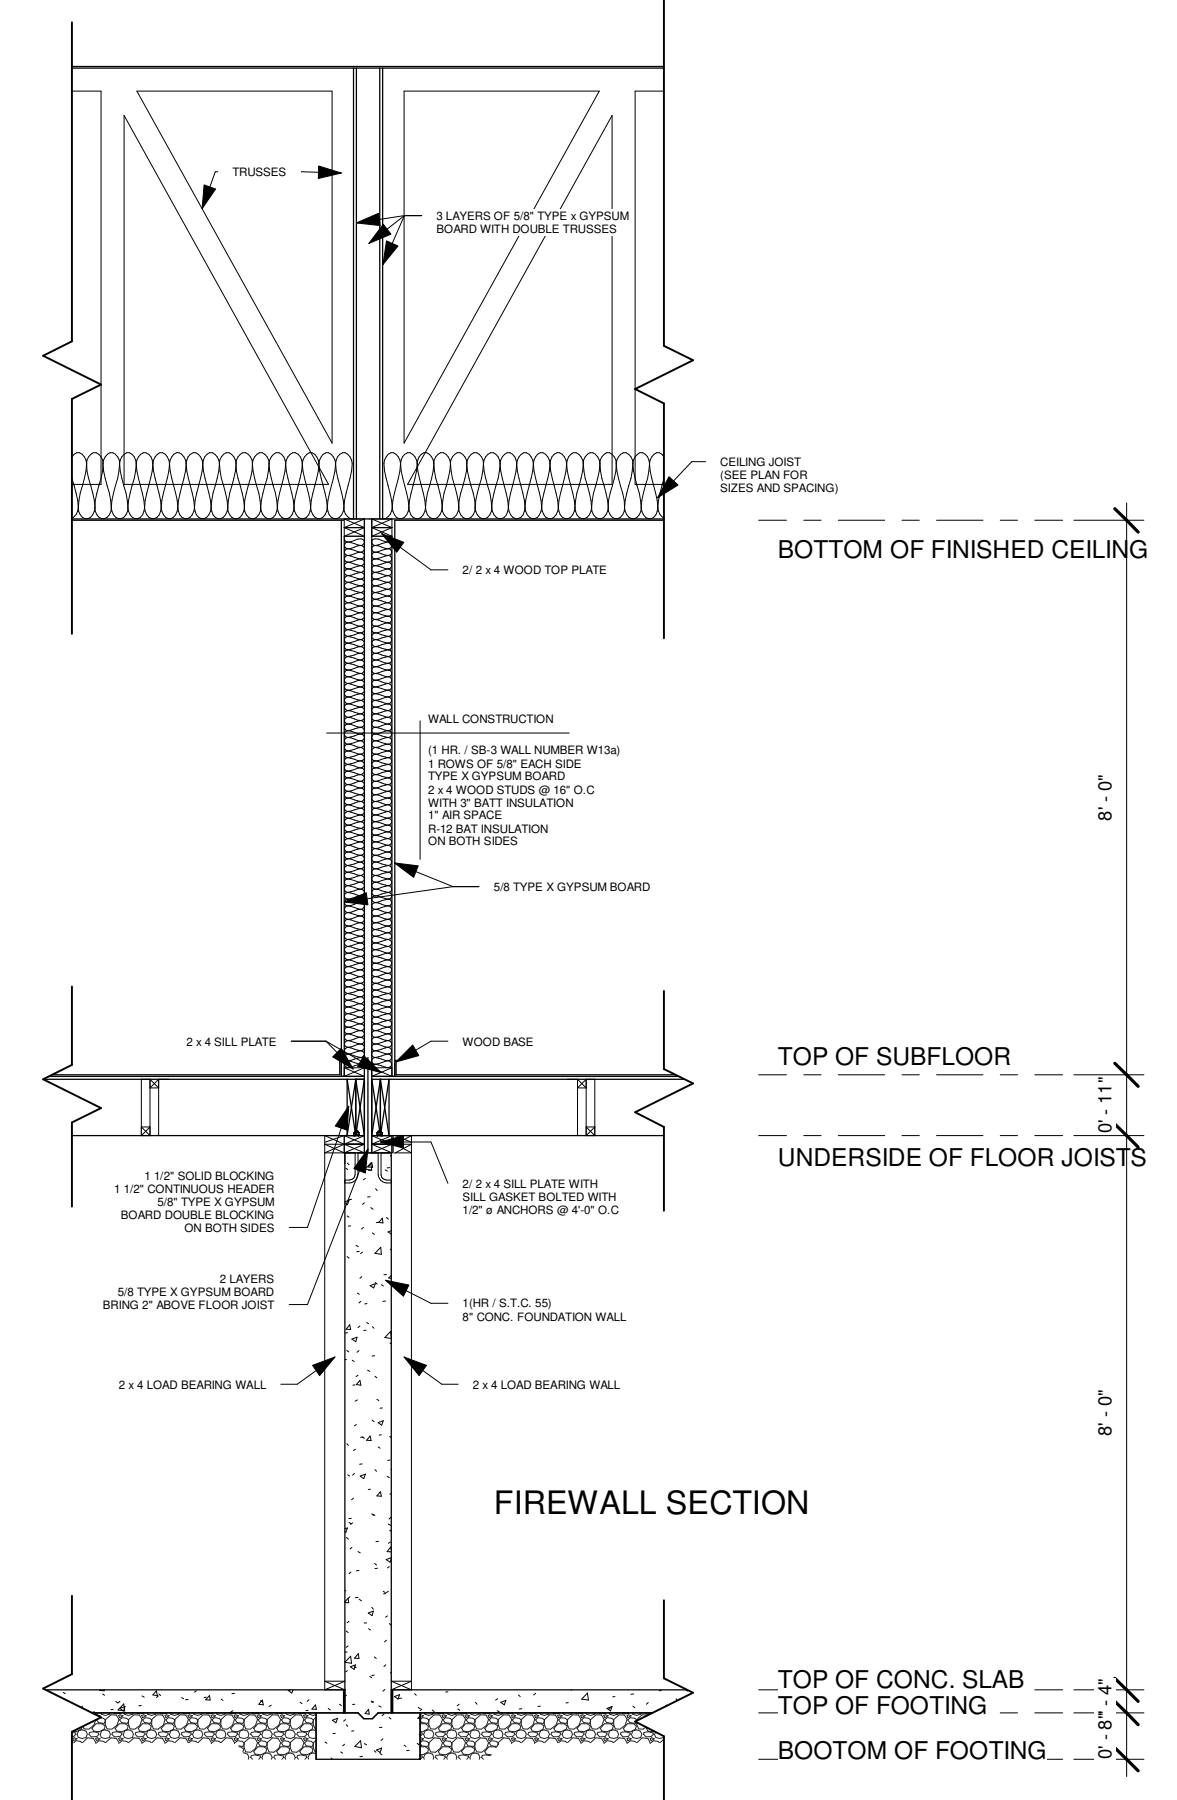

		<p>BCIN</p> <p style="font-size: 2em;">A2</p>
<p>33 Princess Street, Suite 218 Leamington, Ontario - N8H 5C5 Ph.: 519-326-7503 Fx.: 579-326-8254</p>		
Project	Project Name	
Date	Issue Date	

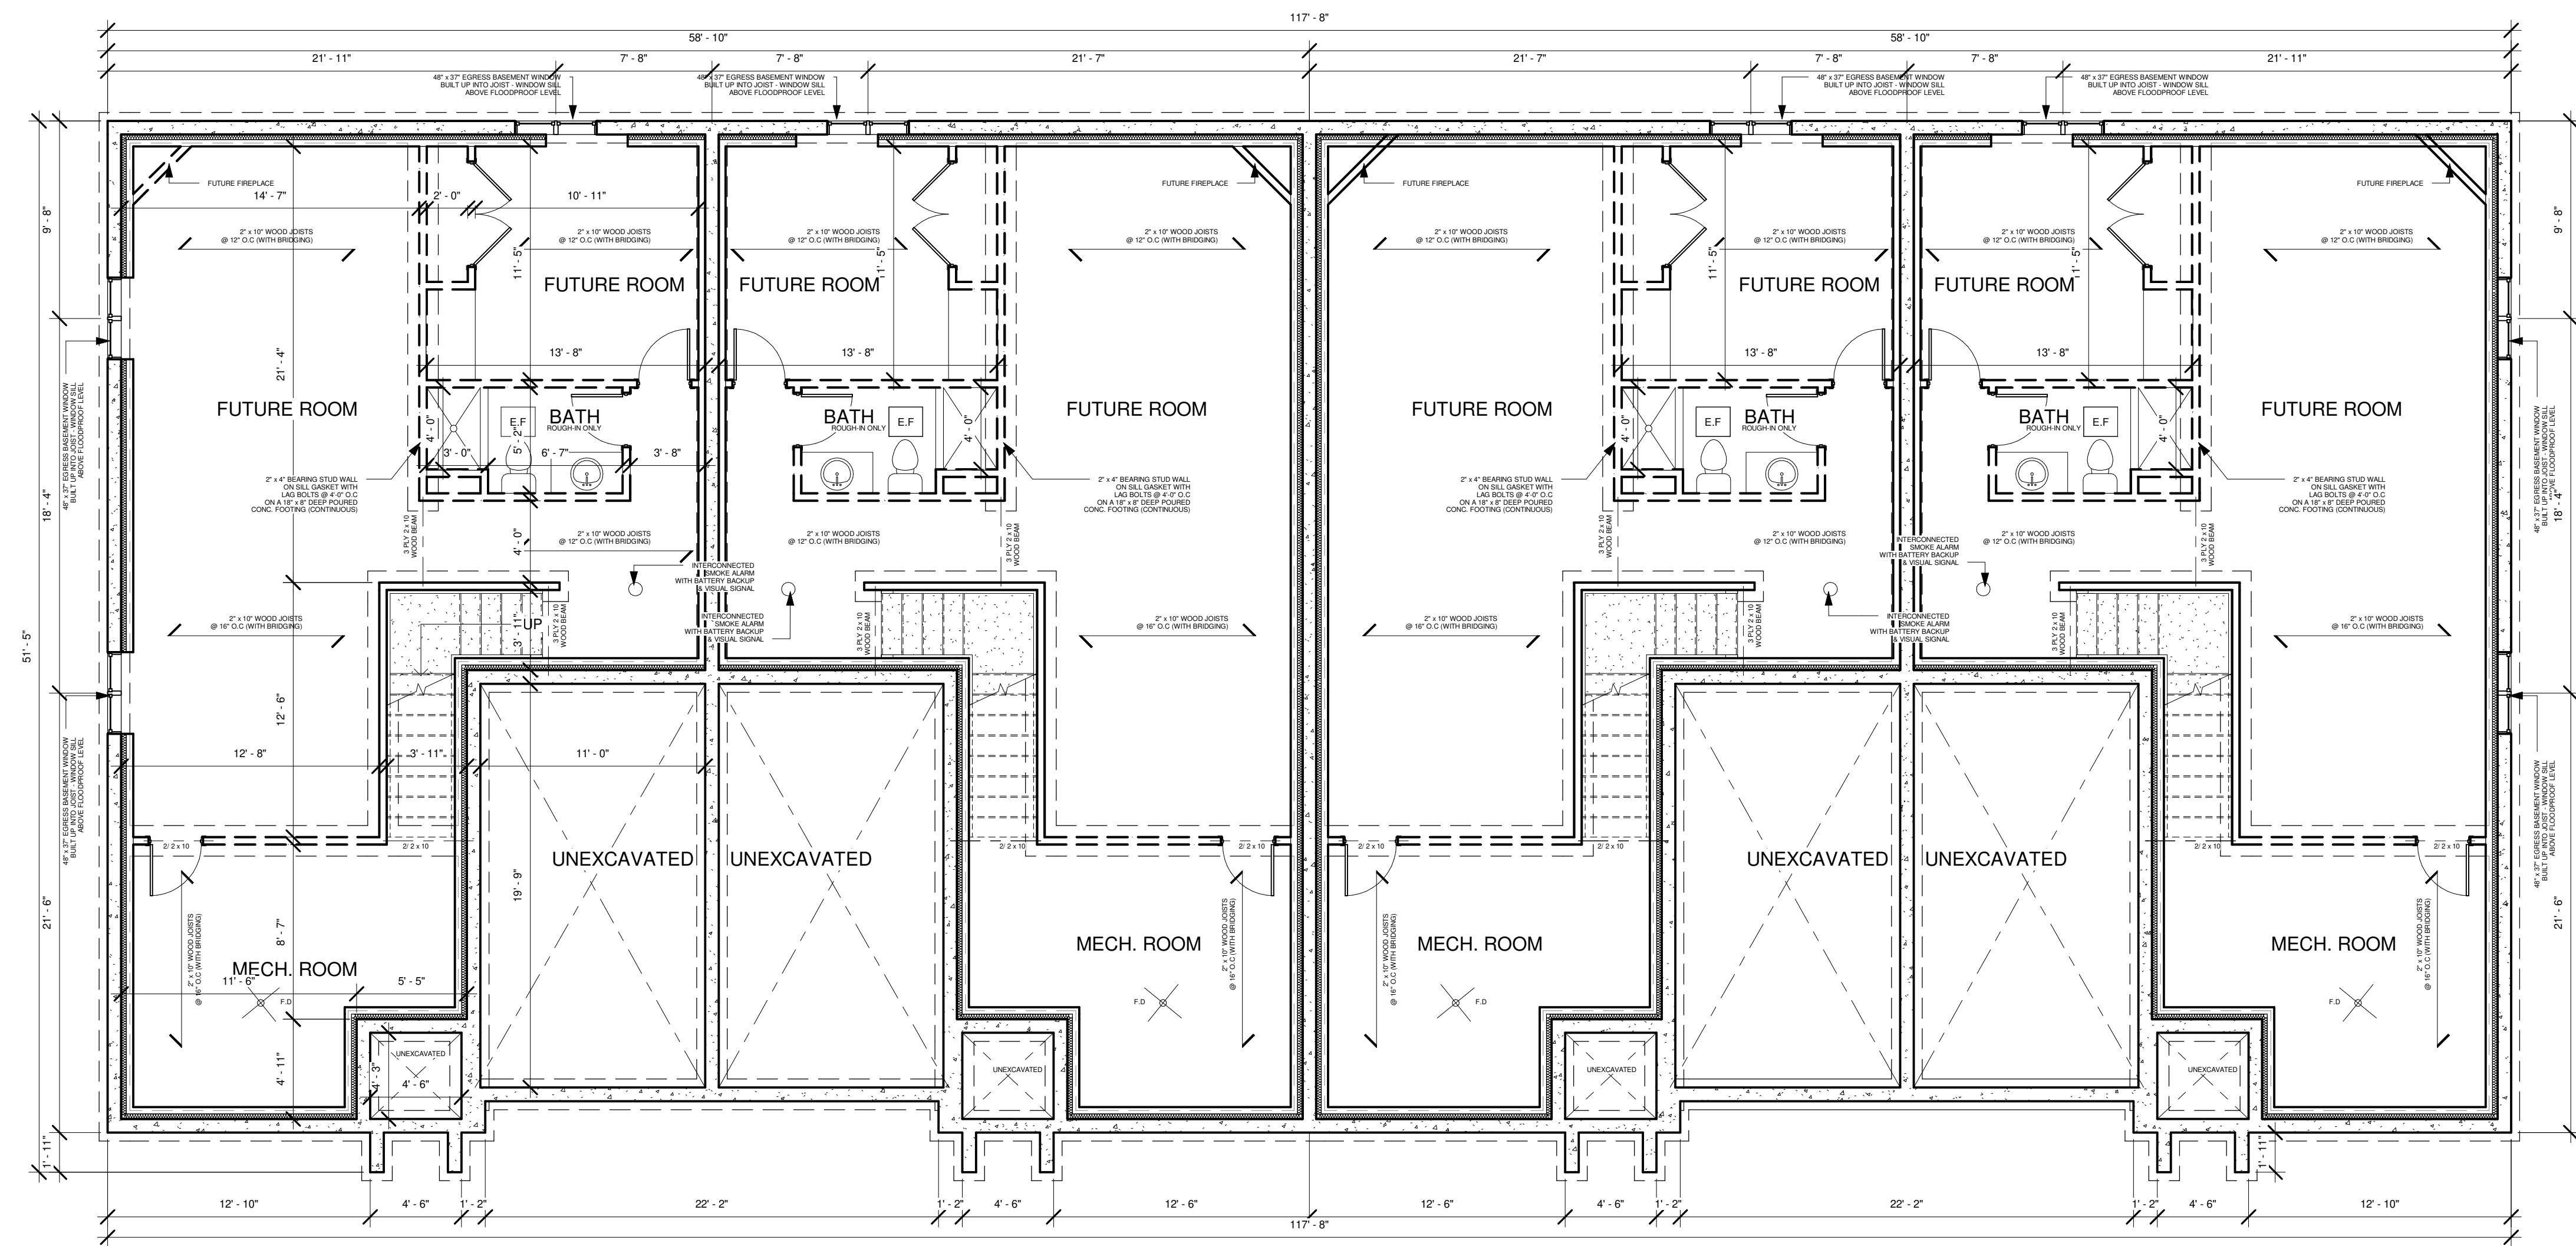

1 Basement
3/16" = 1'-0"

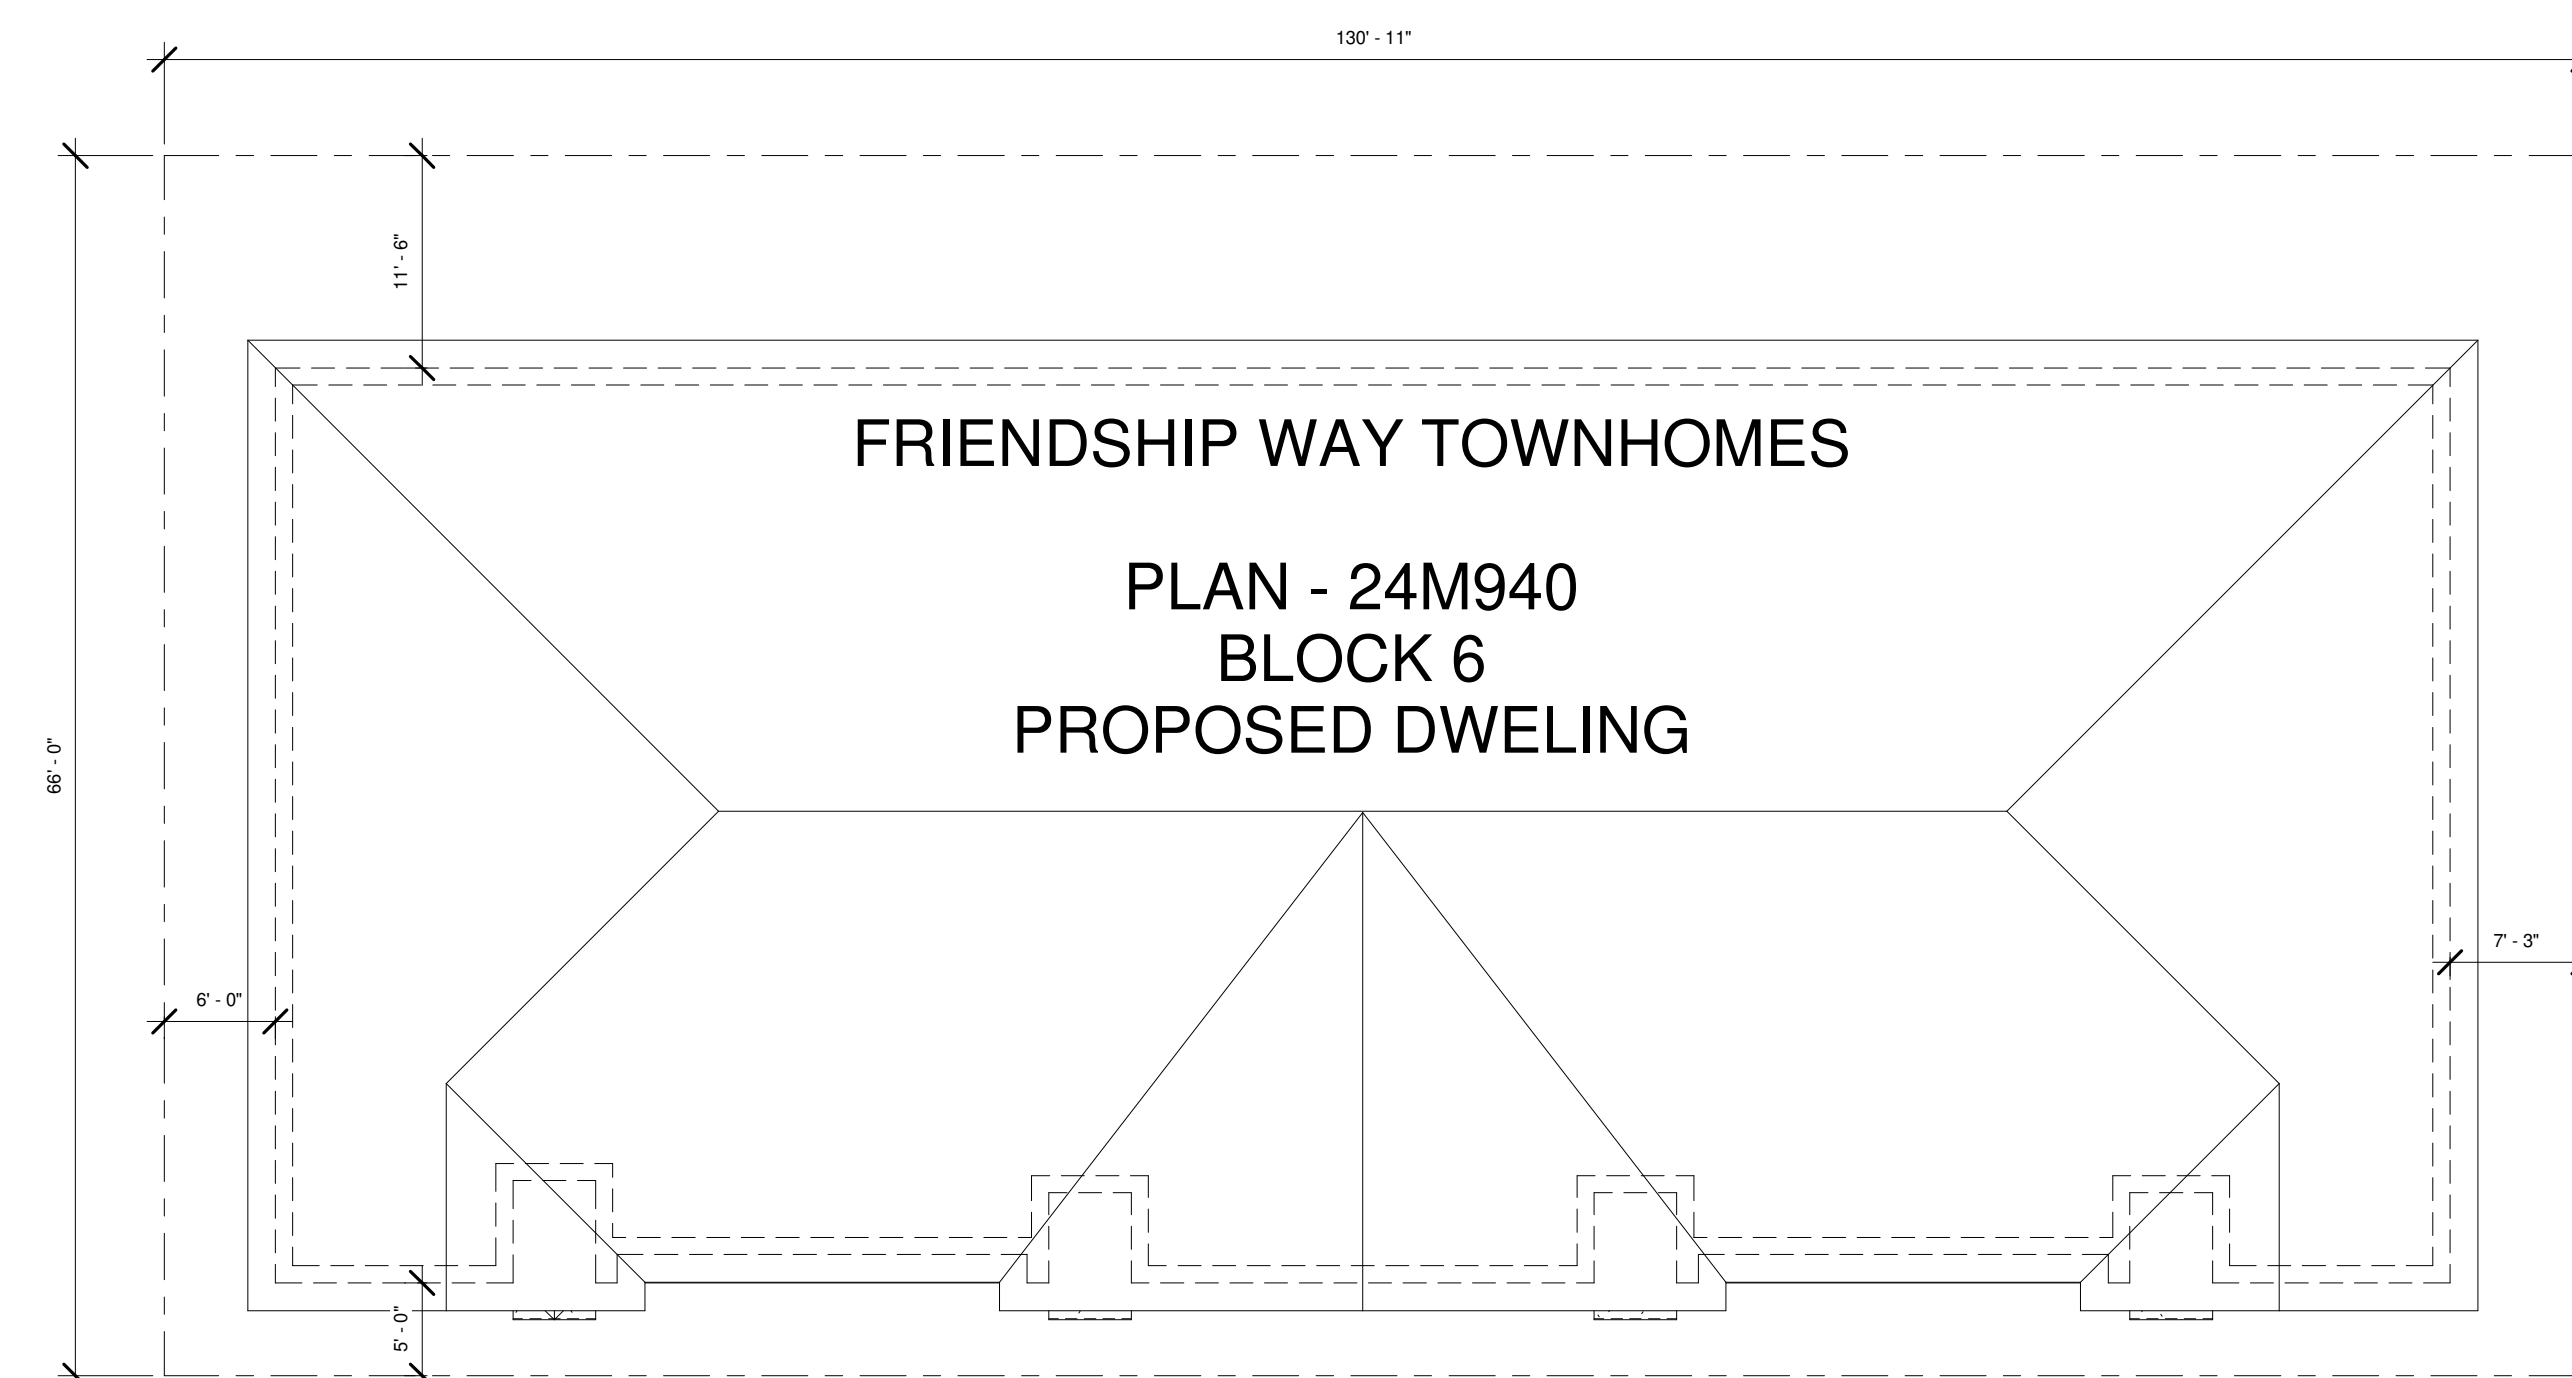

2 Site Plan
1" = 10'-0"

NOTES:

AREA OF LOT = 8,641.07 SQ.FT
 AREA OF HOUSE, GARAGE & COV. PORCH = 5,757.25 SQ.FT
 COVERAGE = 66%
 GLAZING = 12.5%



**LIOVAS
HOMES**

33 Princess Street, Suite 218
 Leamington, Ontario - N8H 5C5
 Ph.: 519-328-7503
 Fx.: 579-328-8254

BCIN

A3

Project	Project Name
Date	Issue Date