




1 FRONT ELEVATION
1/4" = 1'-0"

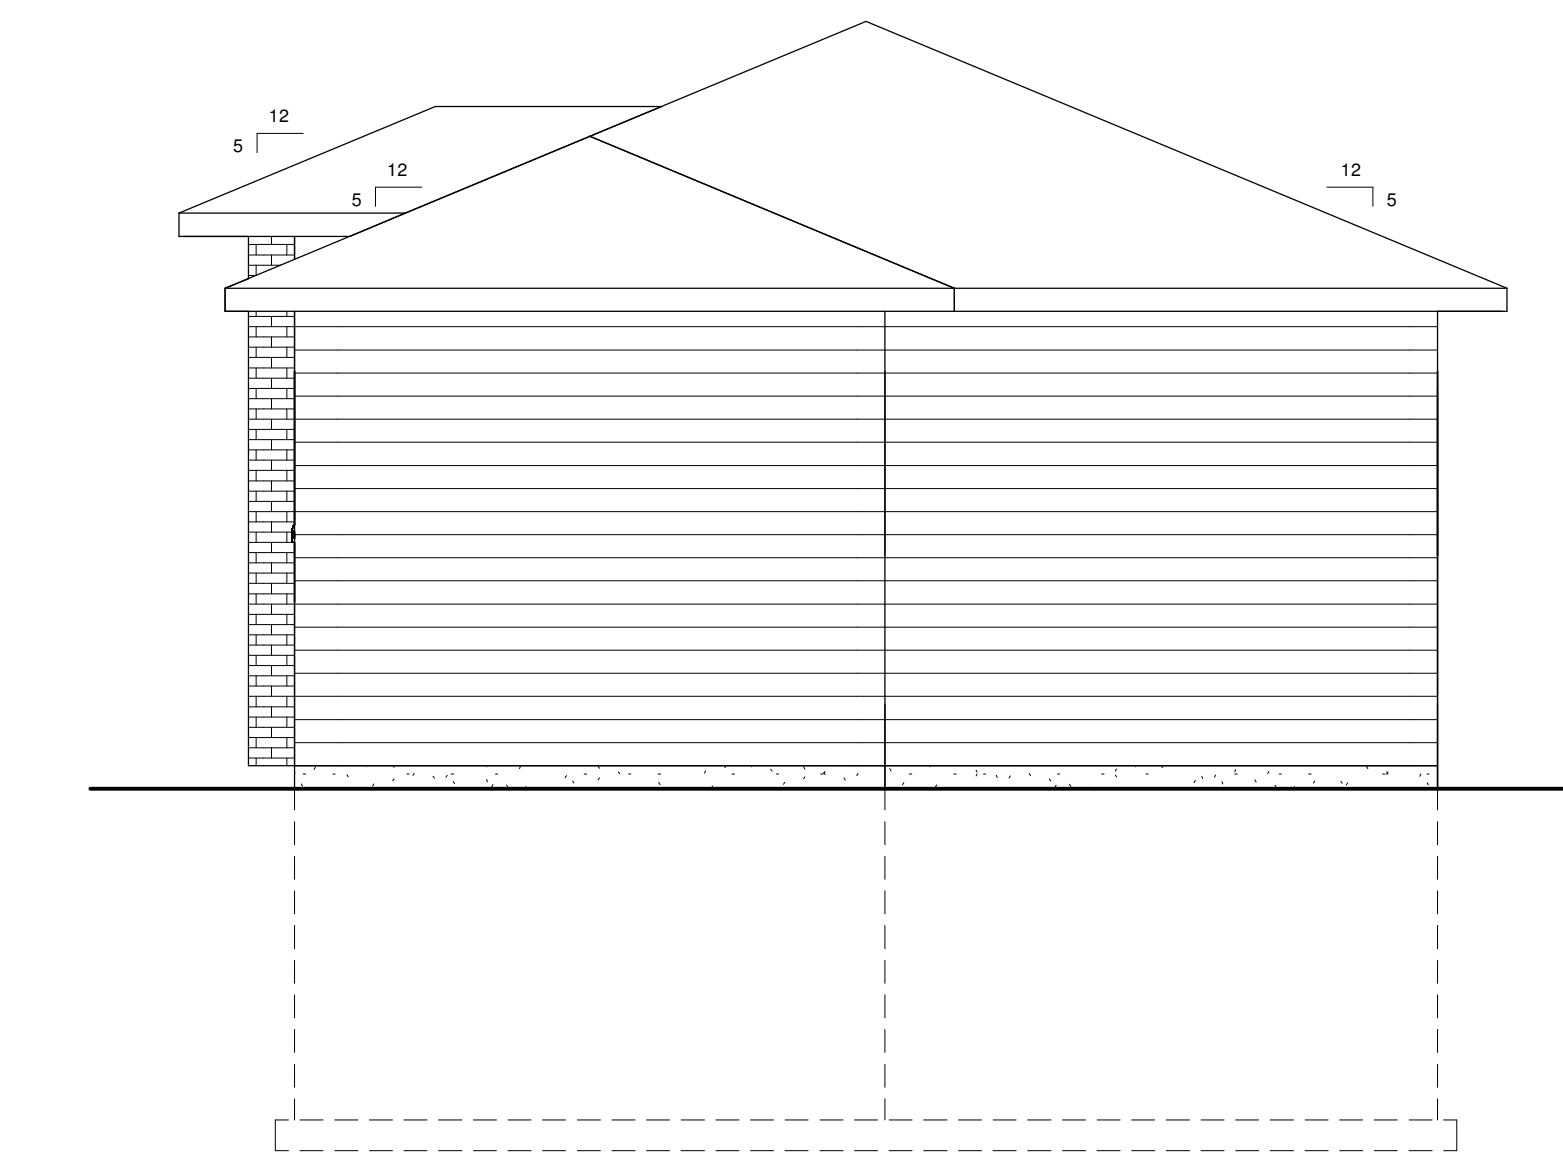


2 RIGHT ELEVATION
1/4" = 1'-0"

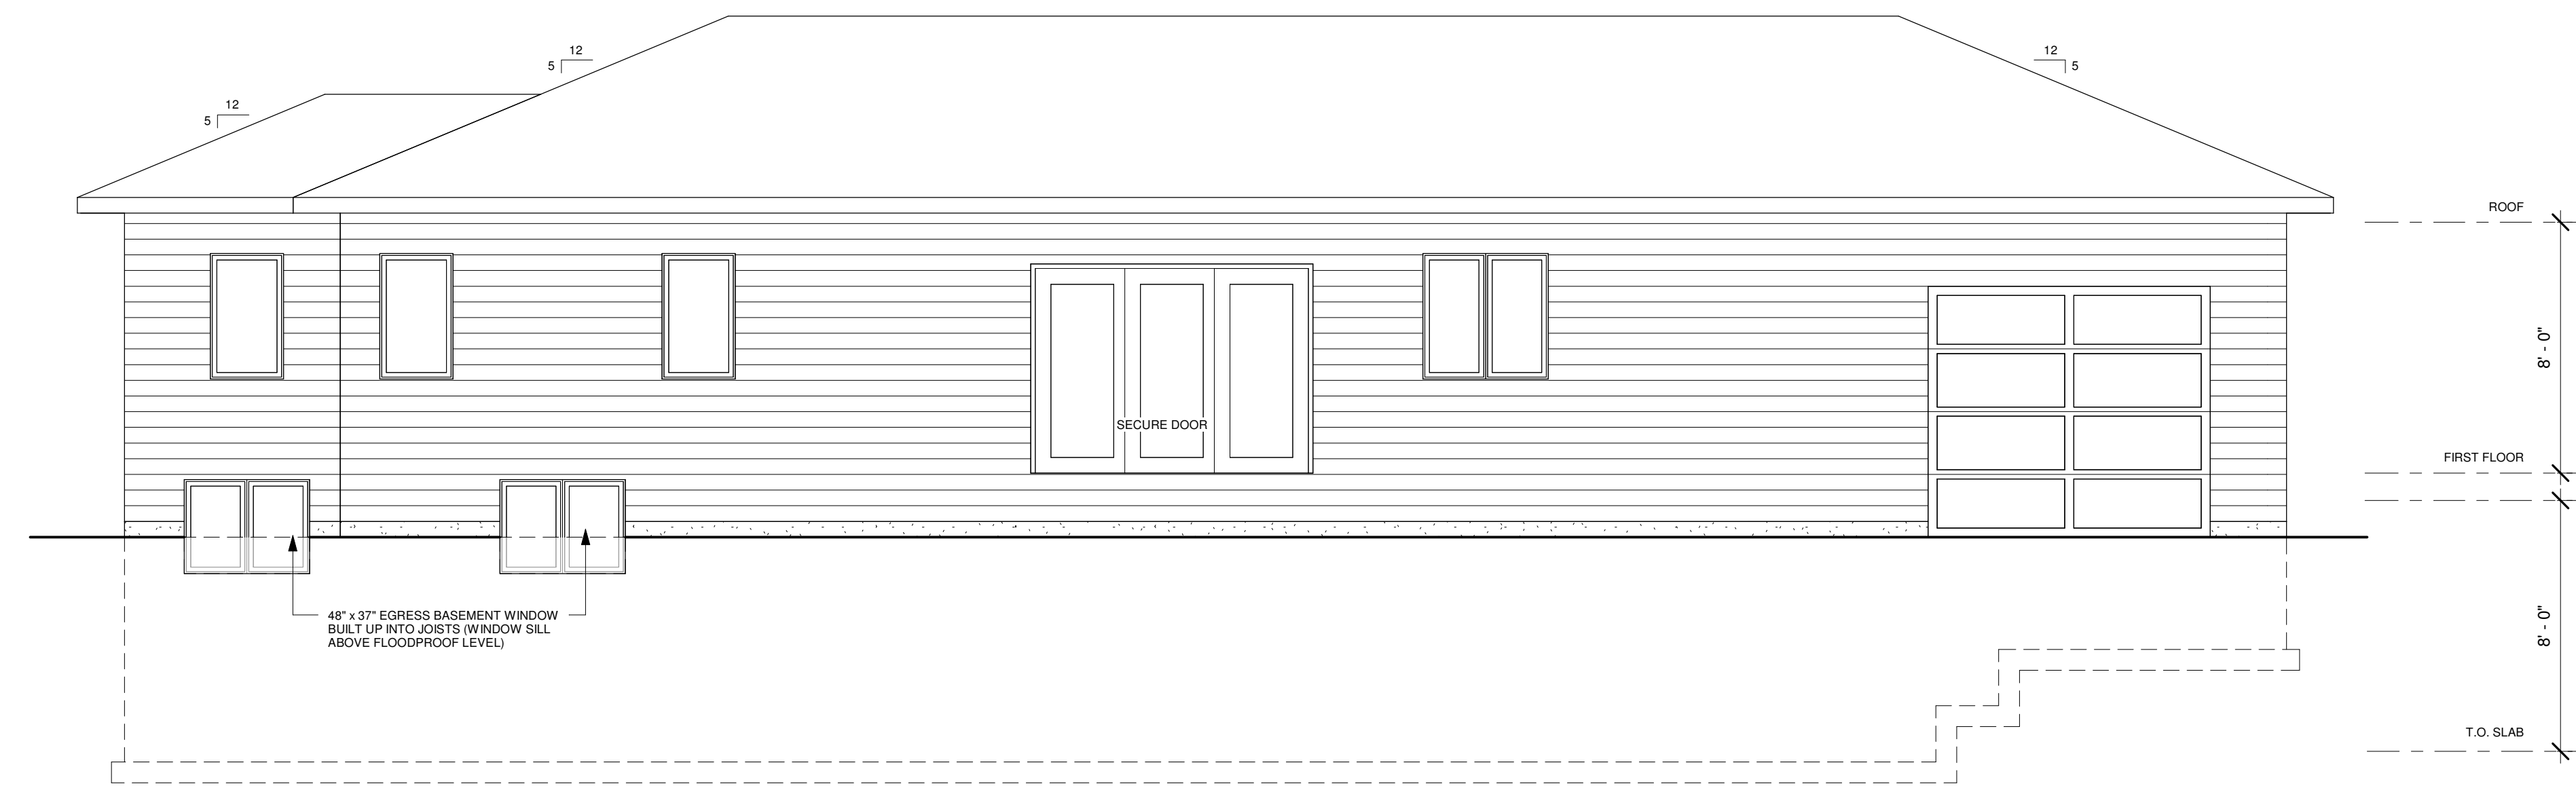

3 BACK ELEVATION
1/4" = 1'-0"

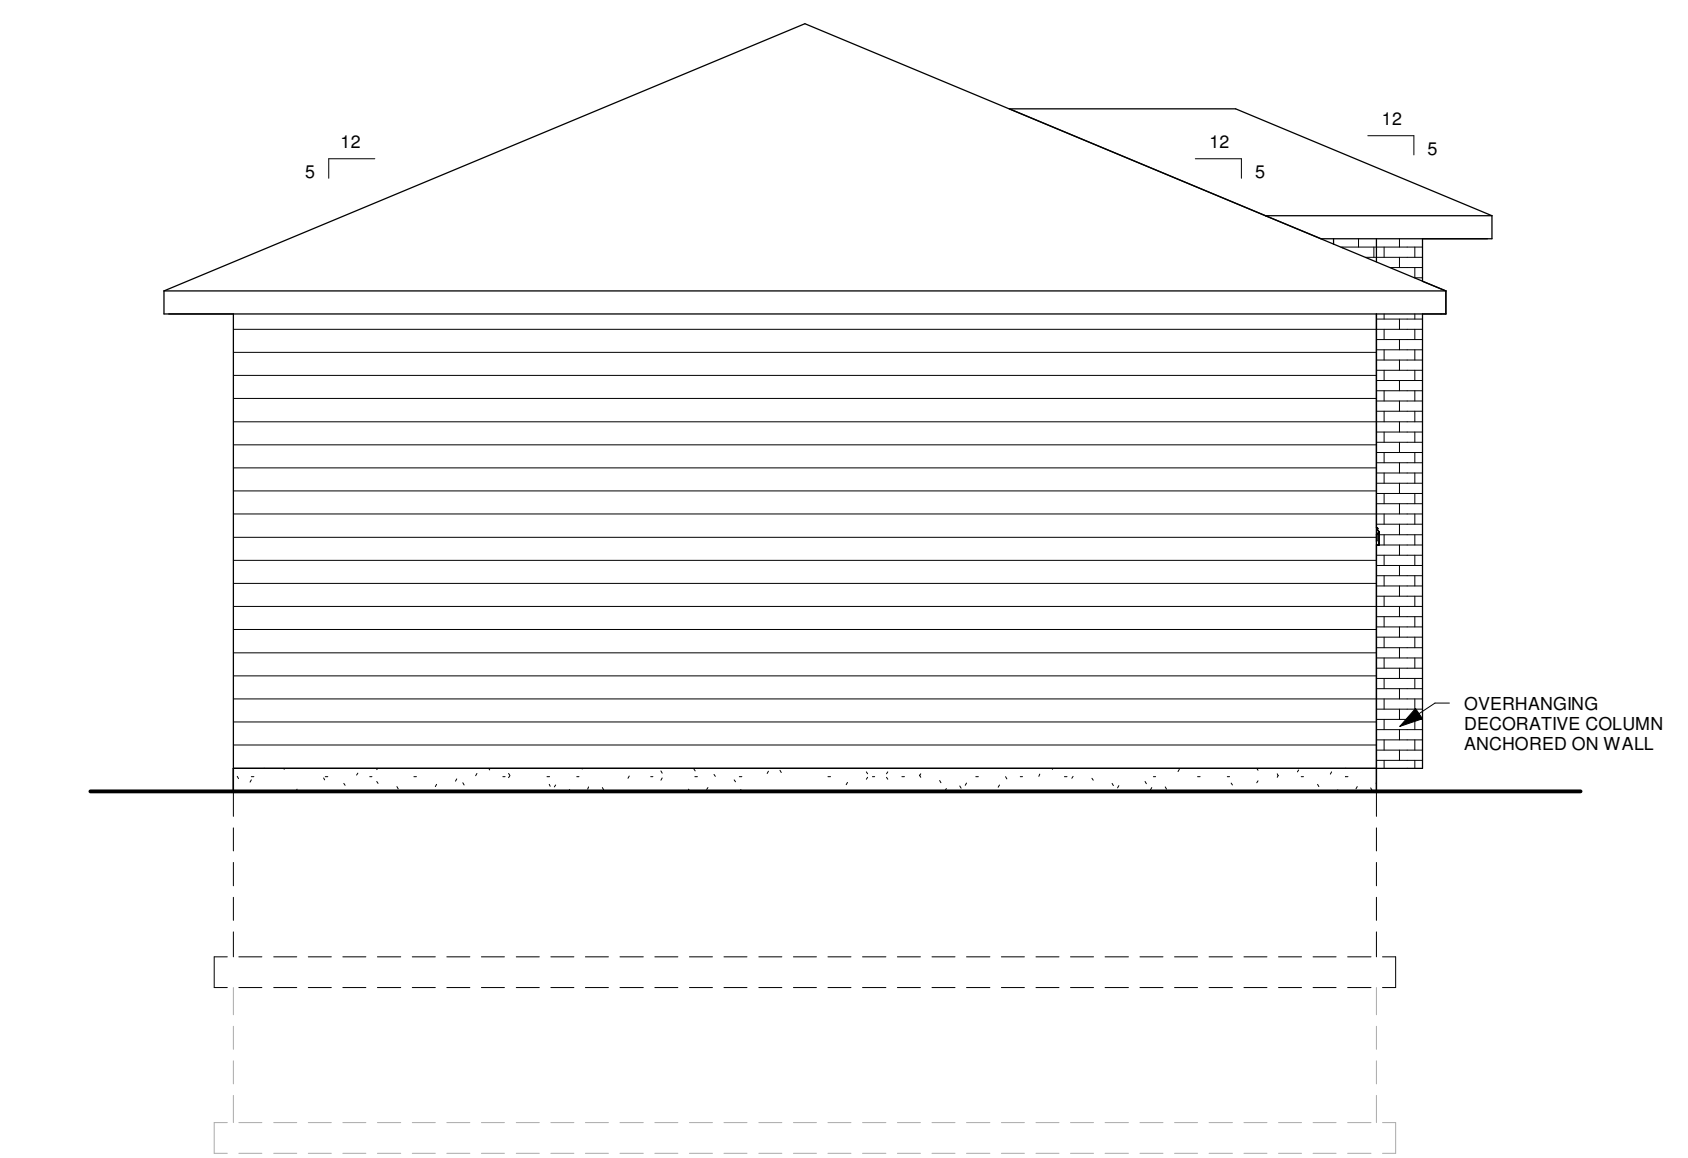


4 LEFT ELEVATION
1/4" = 1'-0"

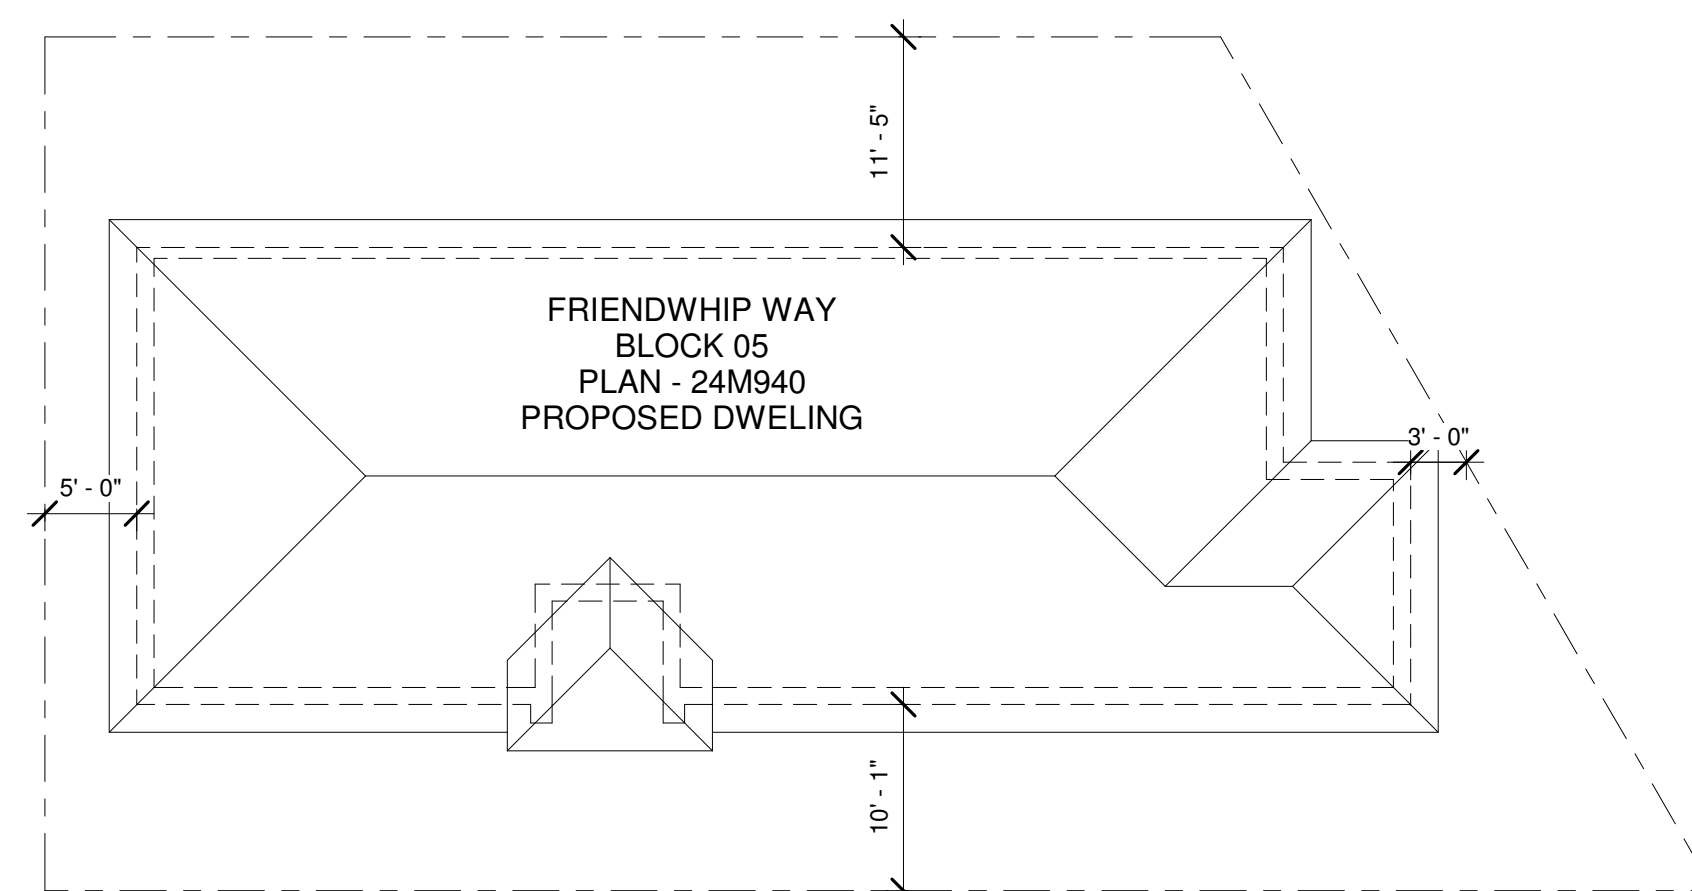


5 Site Plan
1" = 10'-0"


NOTES:

AREA OF LOT = 3,555.24 SQ.FT
 AREA OF HOUSE, GARAGE & COV. PORCH = 1,647.27 SQ.FT
 LOT COVERAGE = 46%
 GLAZING = 12.6%


| | | |
|---|-----------------------------|-----------|
|  LIOVAS HOMES <small>33 Princess Street, Suite 218 Leamington, Ontario - N8H 5C5 Ph.: 519-328 7503 Fx.: 579-328 8254</small> | BCIN 31605 | A1 |
| | | |

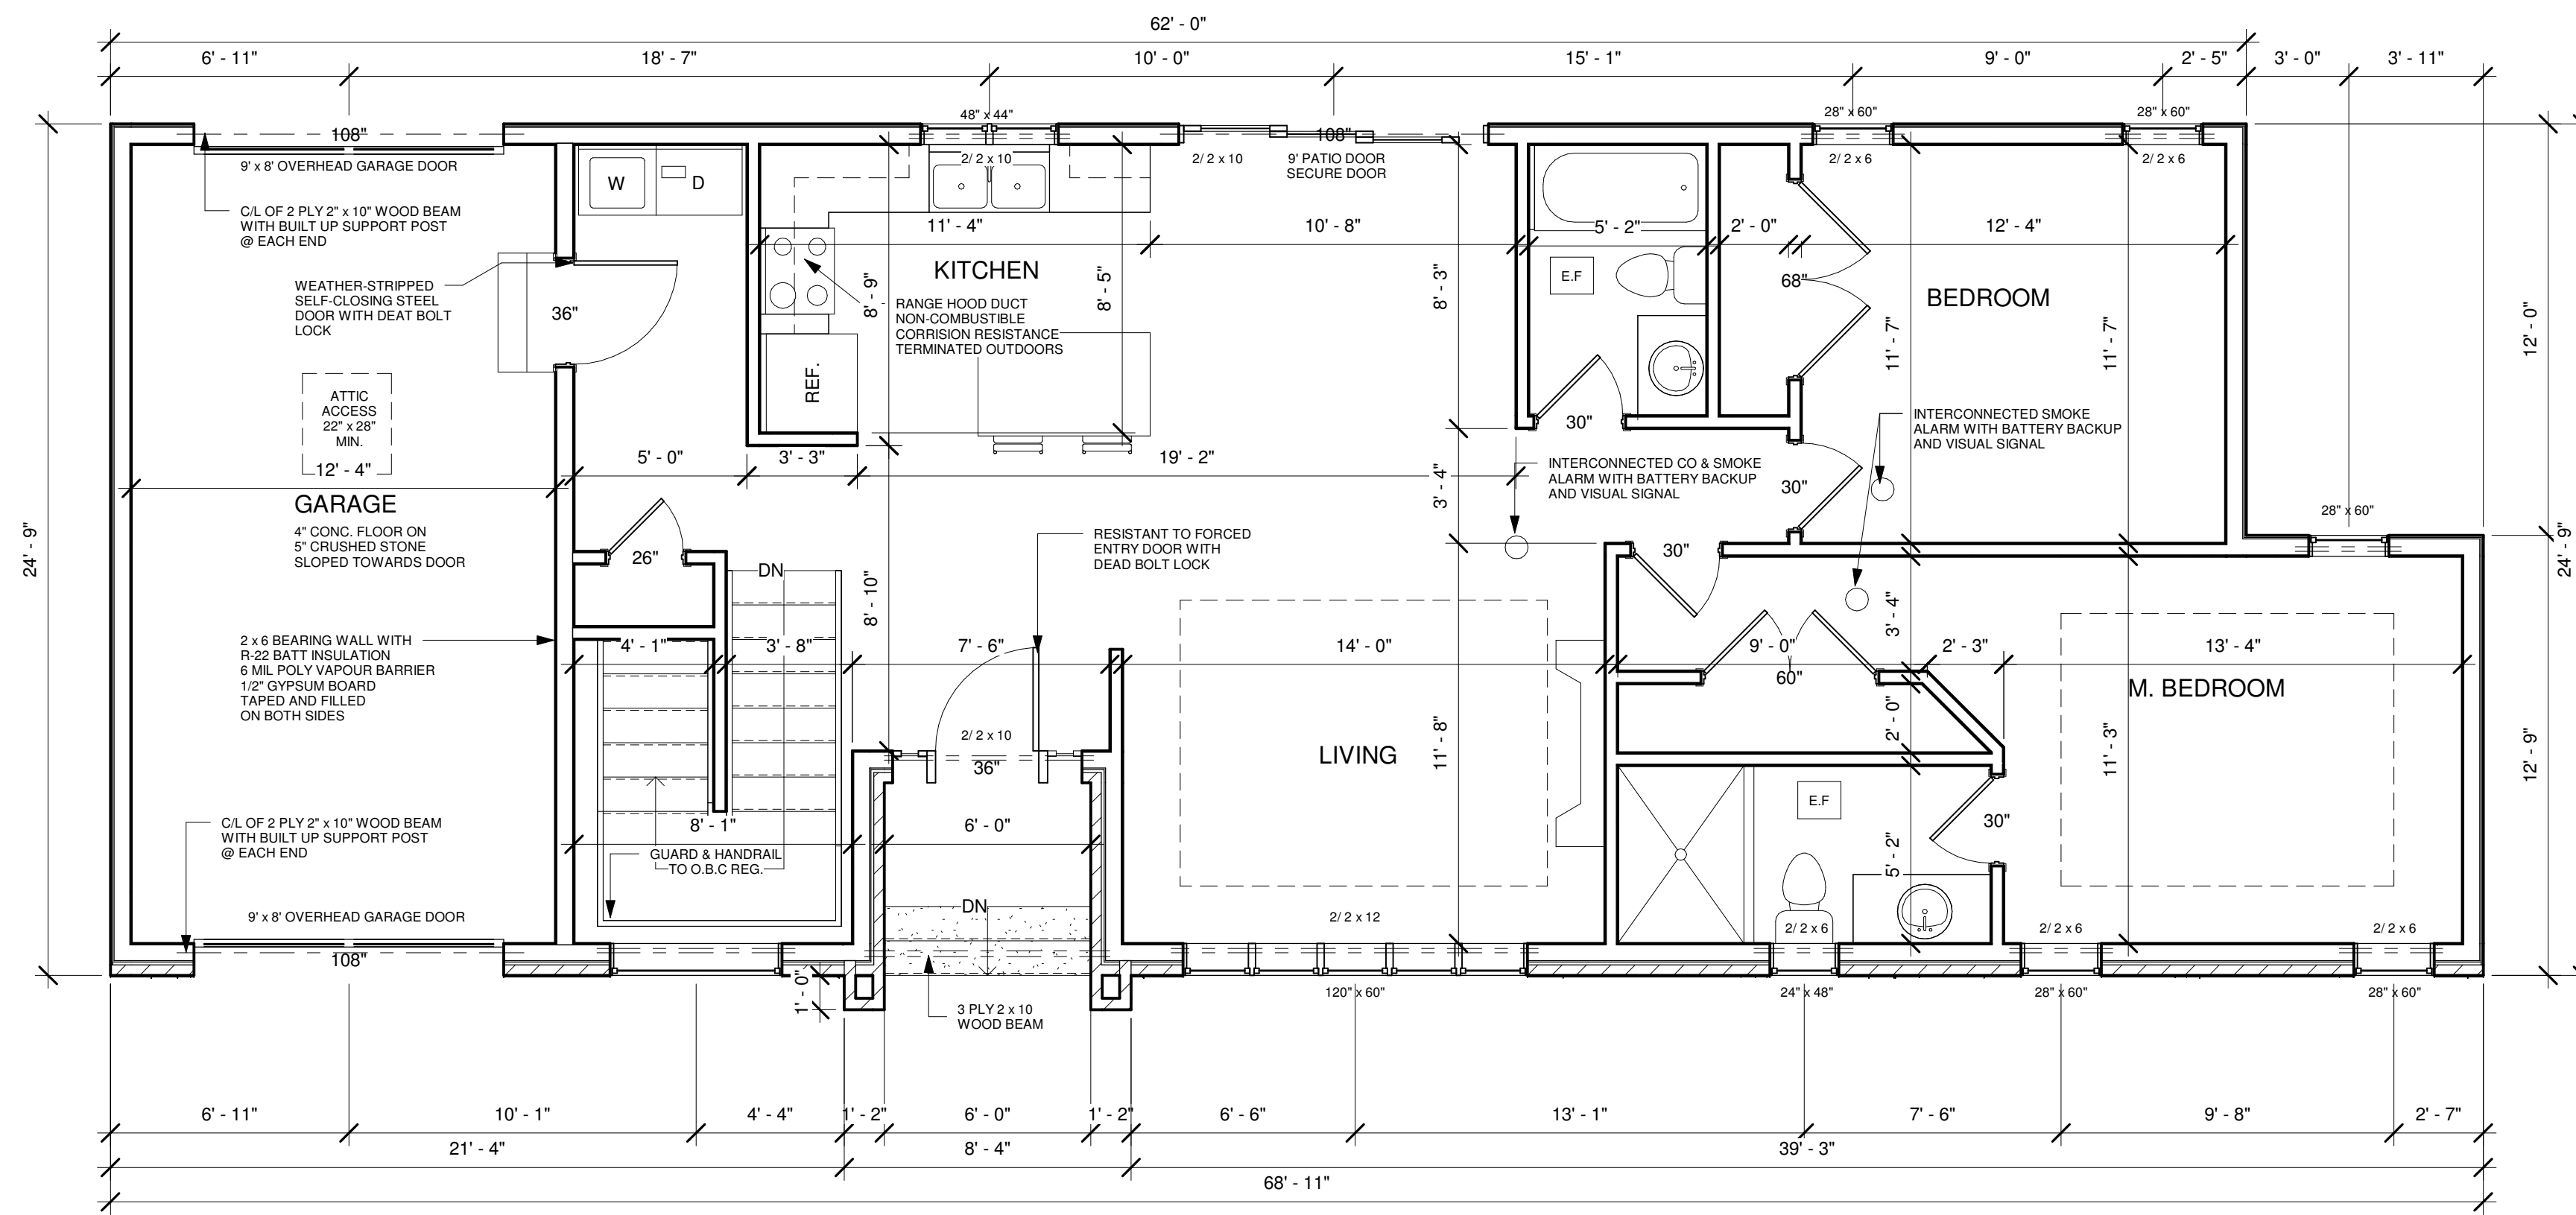

1 First Floor
1/4" = 1'-0"

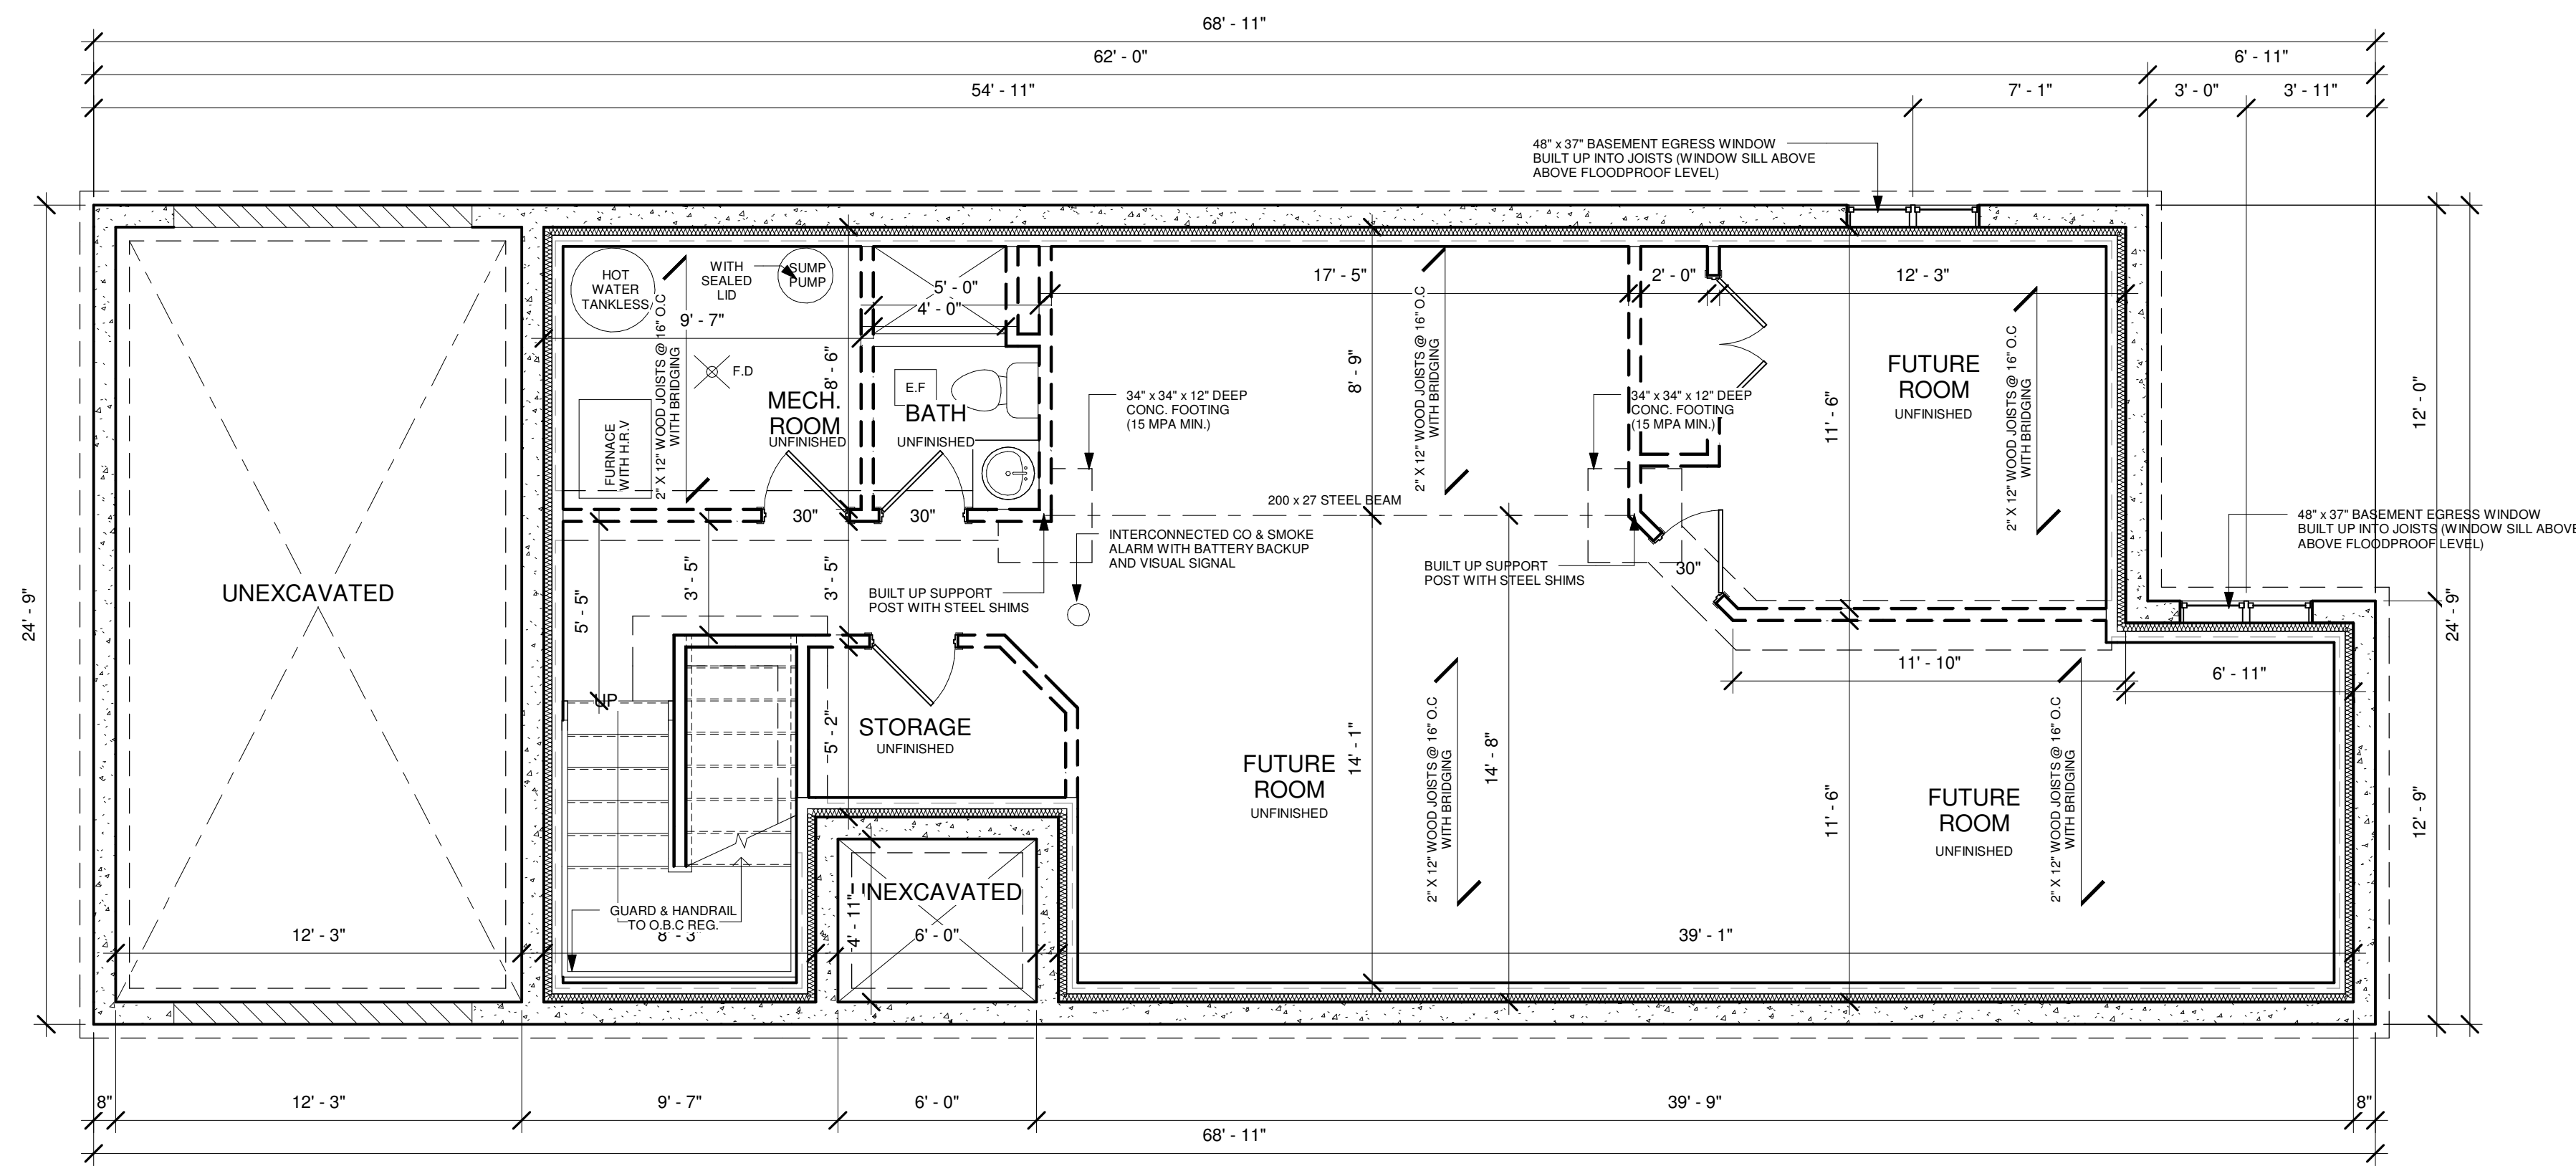

2 Basement
1/4" = 1'-0"

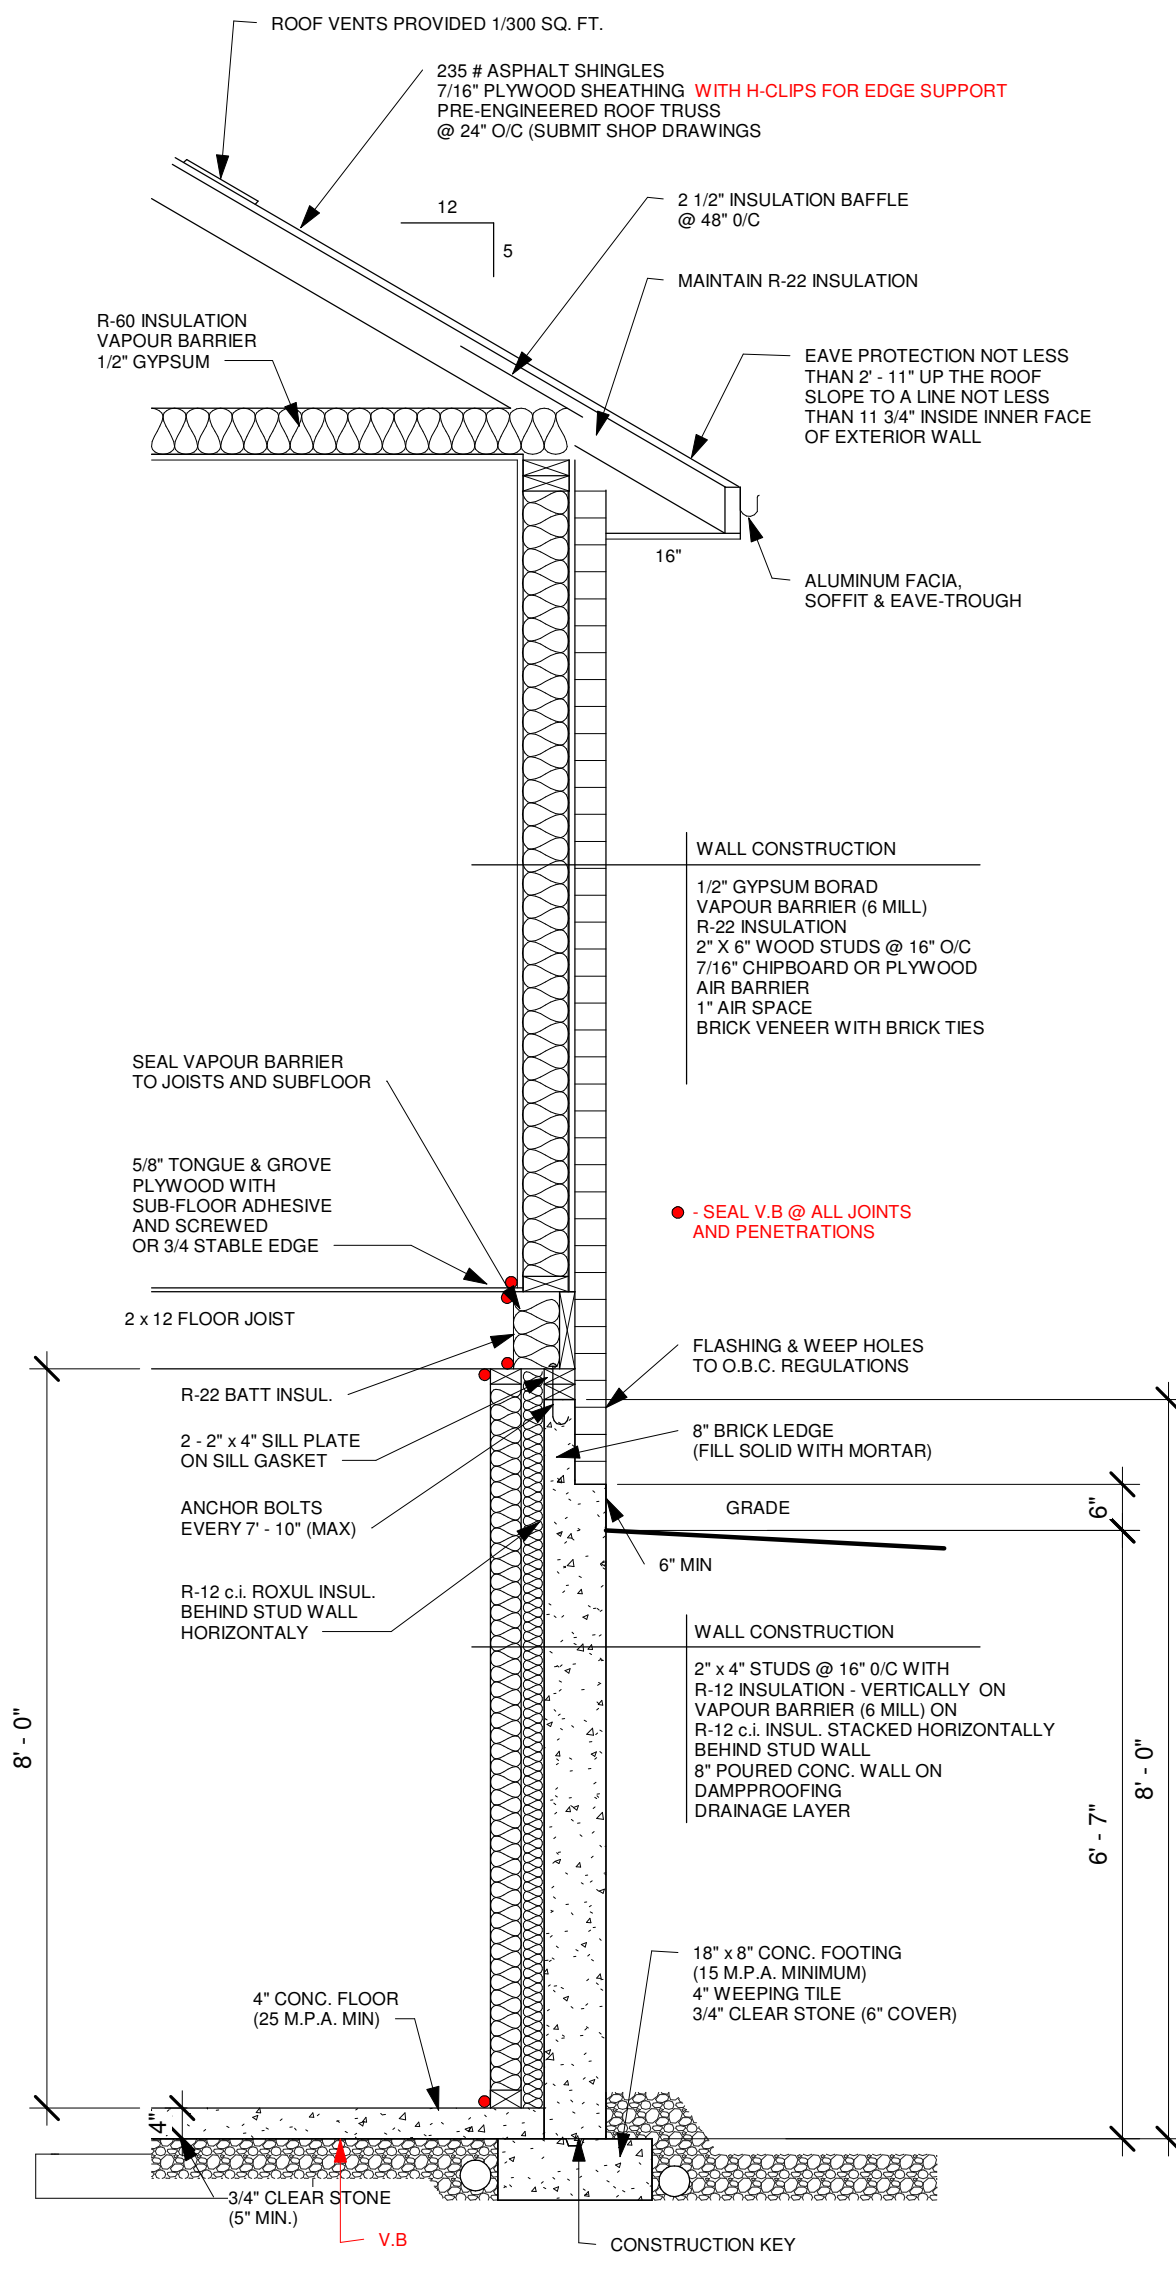

3 Section 1
1/2" = 1'-0"

| | | |
|---|--|------------------|
| <p>LIOVAS HOMES</p> <p>33 Princess Street, Suite 218 Leamington, Ontario - N8H 5C5 Ph.: 519-326-7503 Fx.: 579-326-8254</p> | <p>BCIN 31605</p> | <p>A2</p> |
| | <p>Project: FRIENDSHIP WAY - BLOCK 05 Date: APR - 2020</p> | |