


A-101B
A-101A


A-101B
A-101A

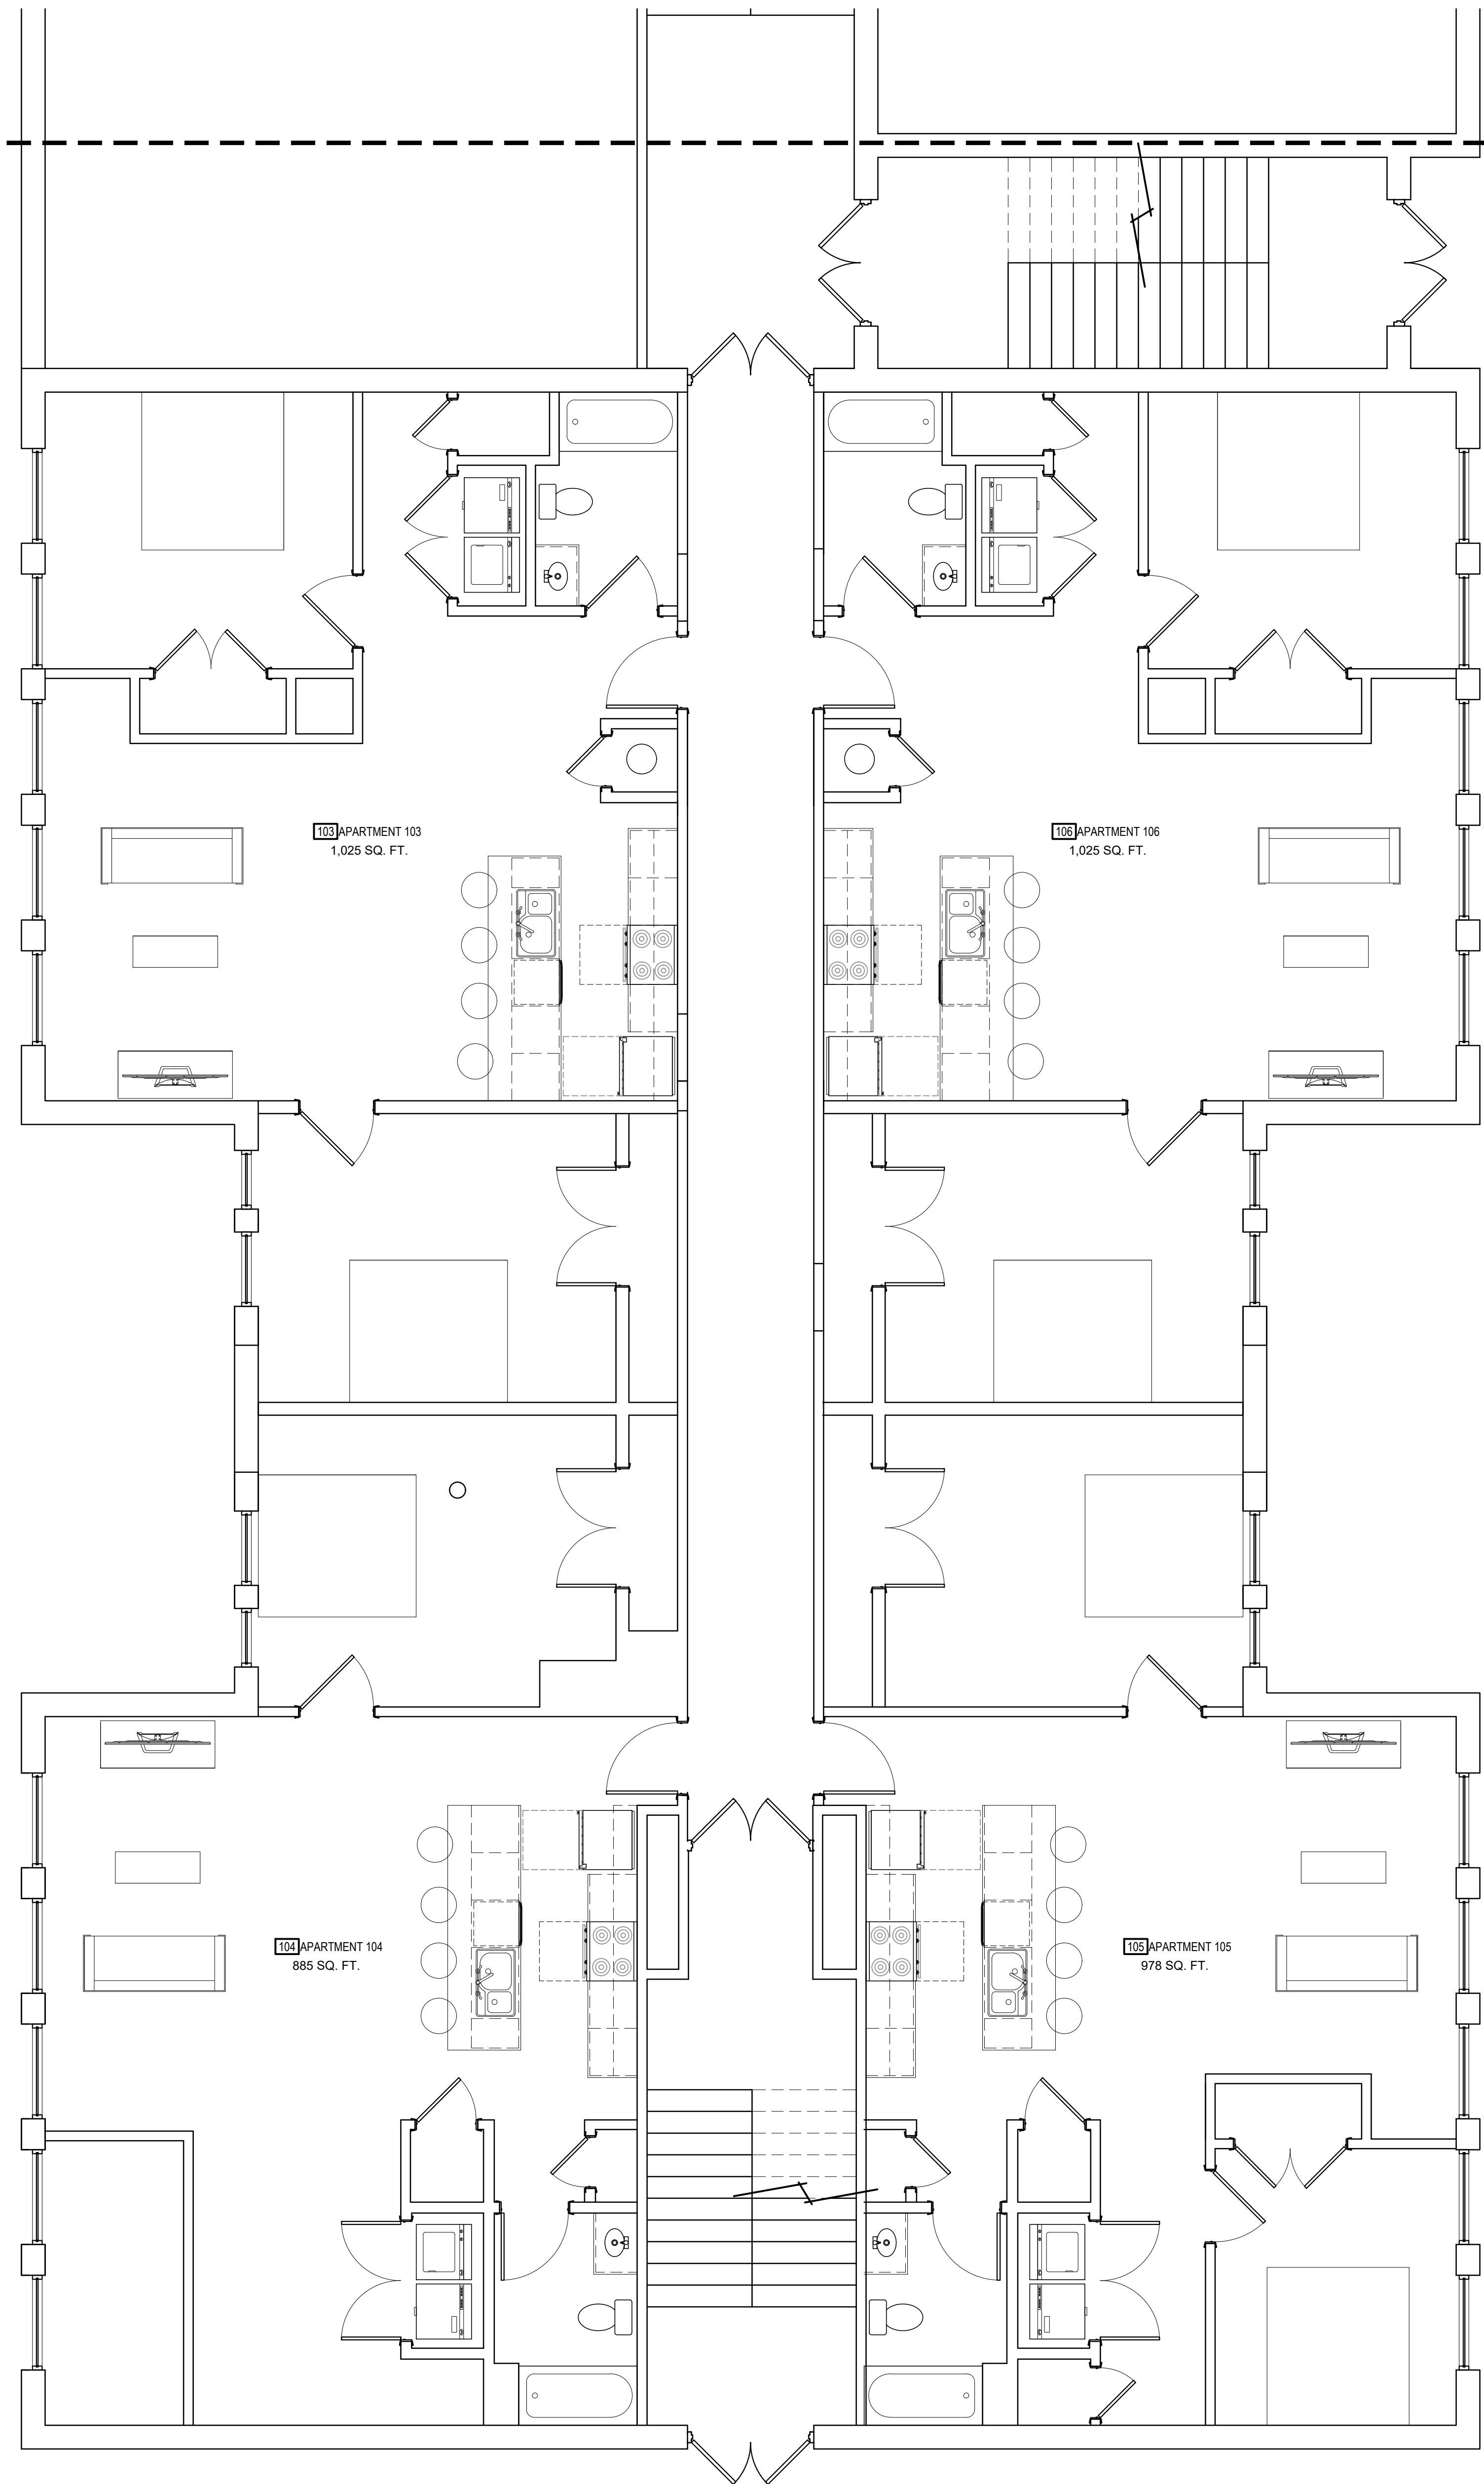

1 FIRST FLOOR PLAN - SECTION A

A-101A 1/4" = 1'-0"

RECORD OF ISSUE	
DATE	ISSUE

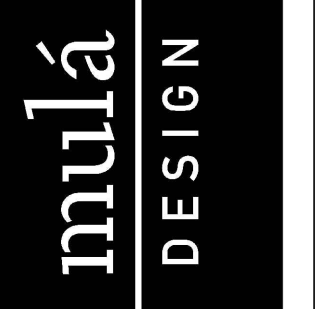


CONTACT INFORMATION
DESIGN:

PREDIX PROPERTY MANAGEMENT
20 SIGSBEE AVENUE
YORK, PENNSYLVANIA 17404
© 2018 MULLA DESIGN LLC


FIRST FLOOR
SECTION A

A-101A

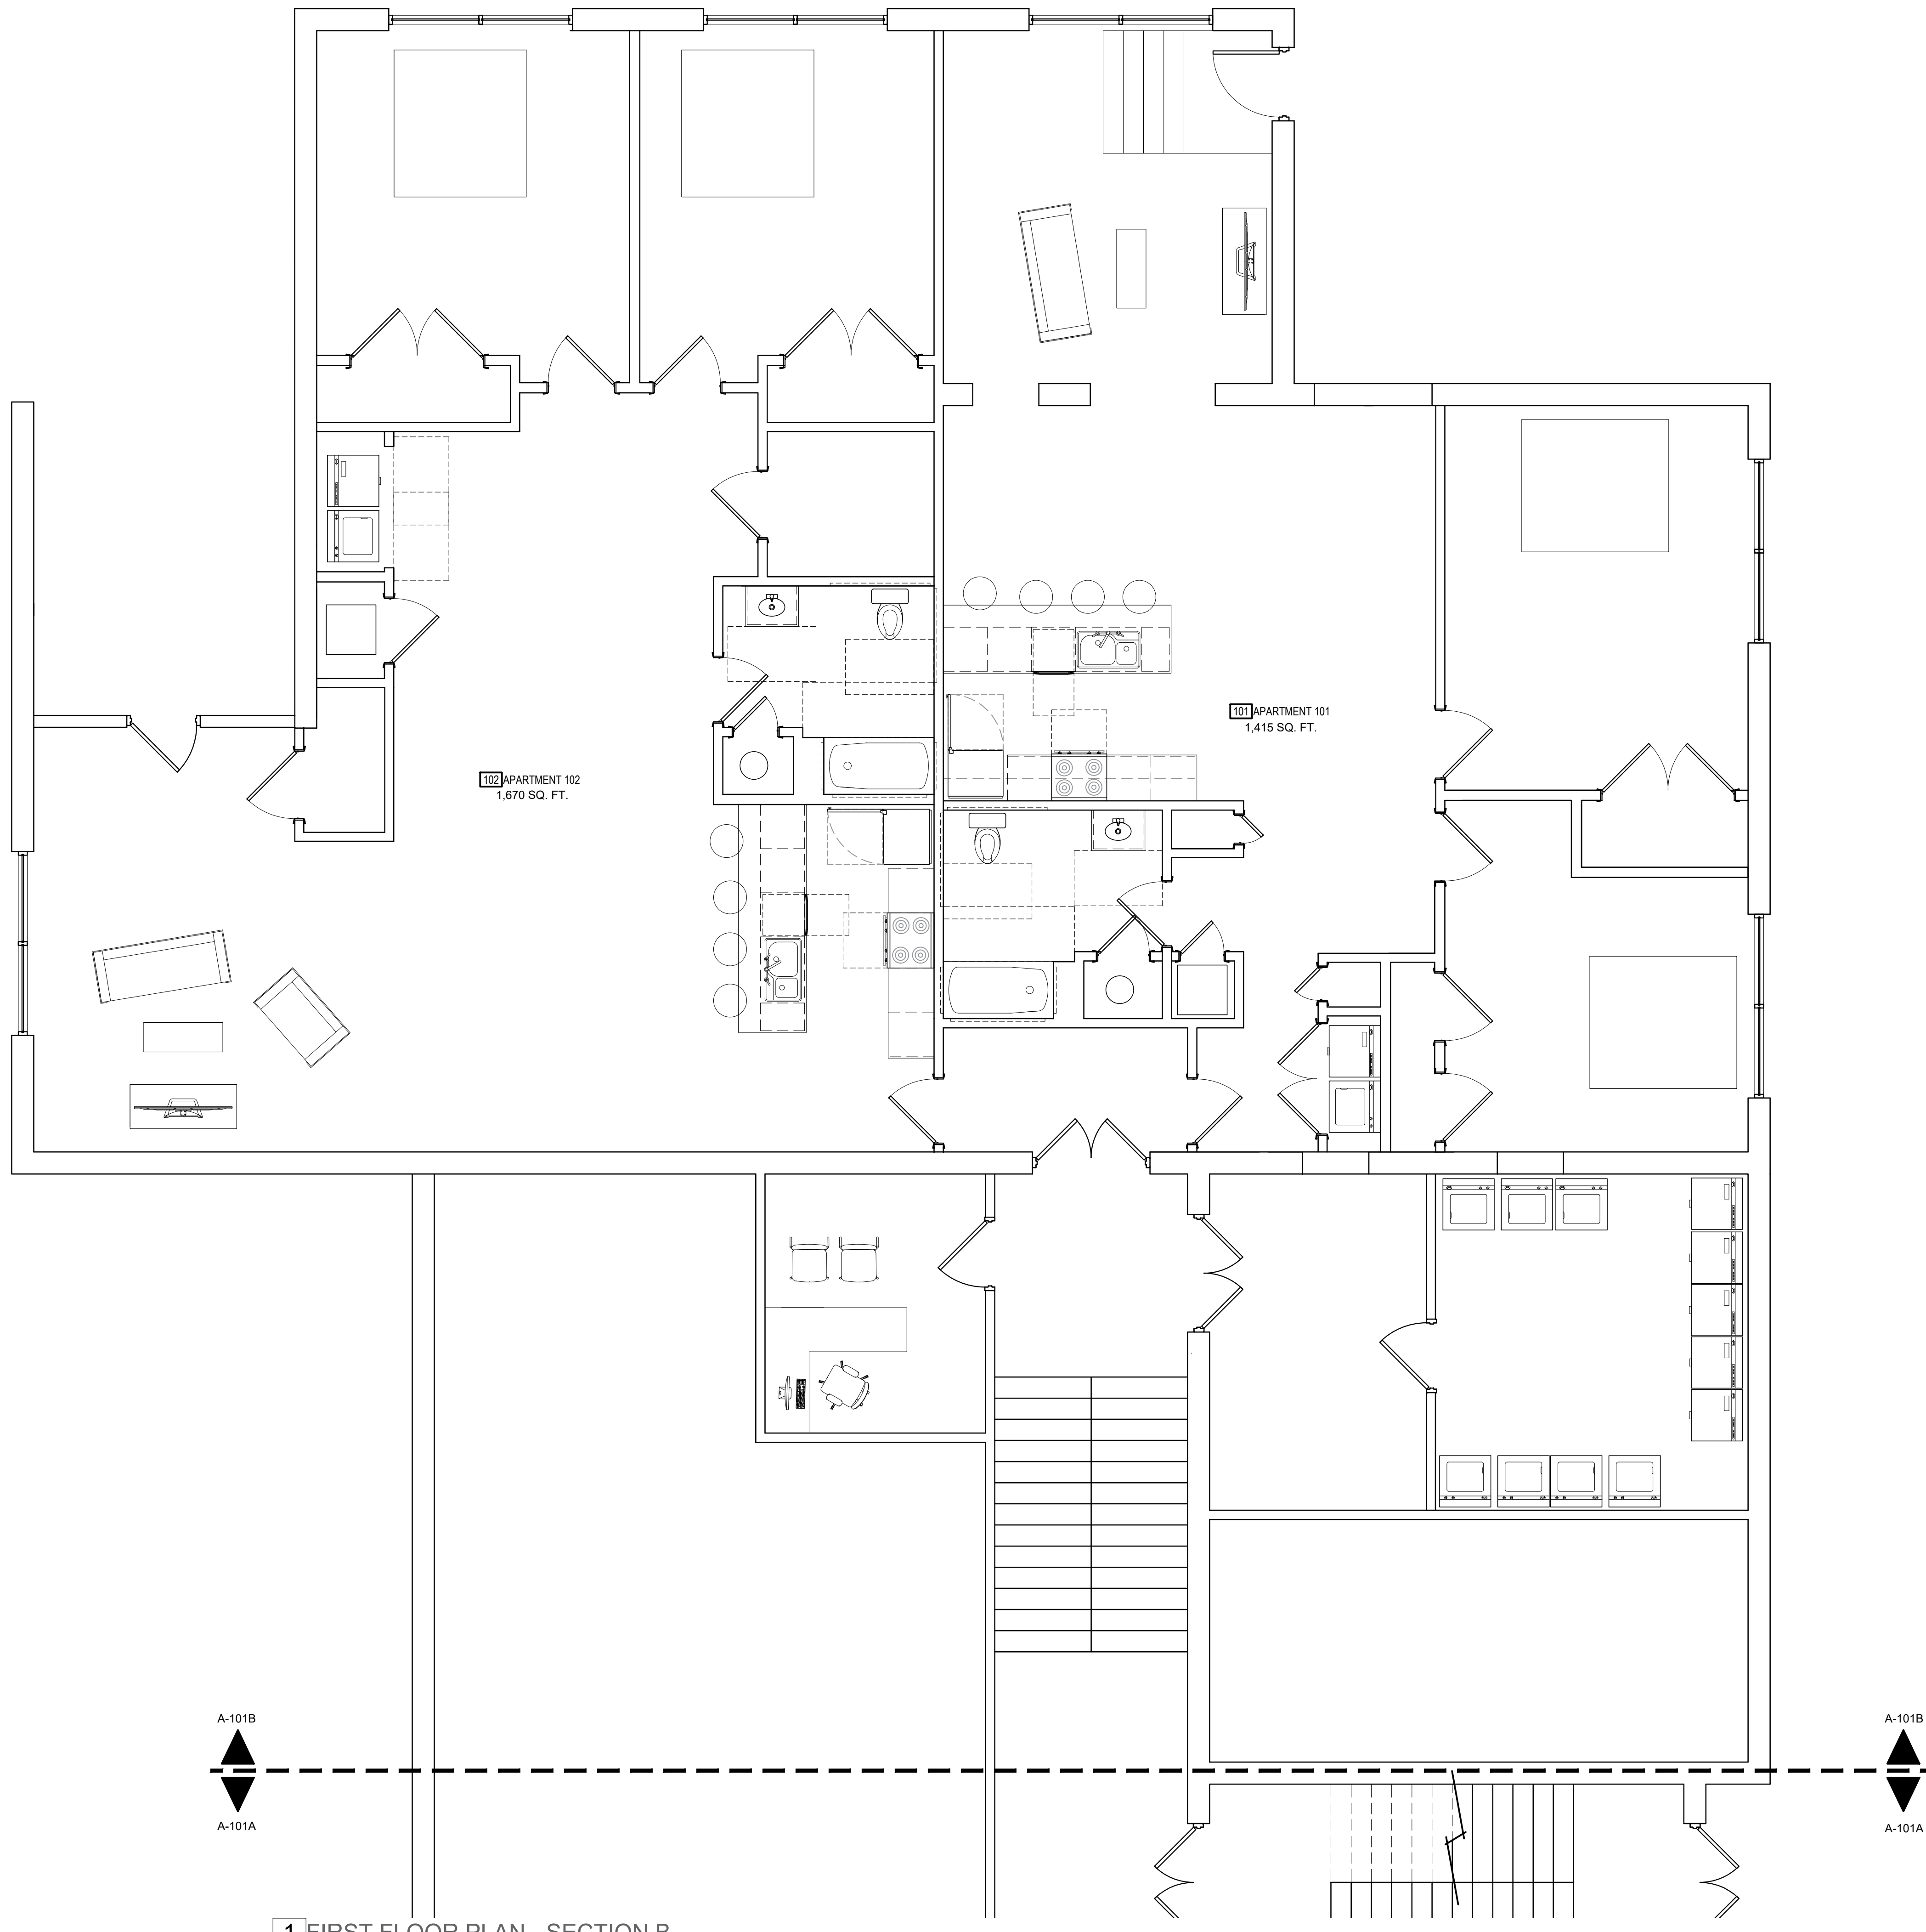

1 FIRST FLOOR PLAN - SECTION B.
A-101B 1/4" = 1'-0"

RECORD OF ISSUE	
DATE	ISSUE

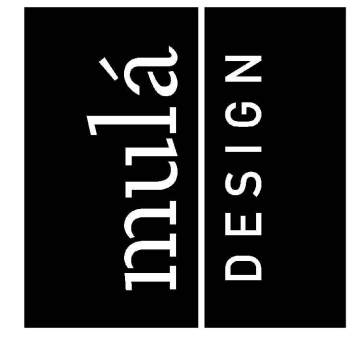


CONTACT INFORMATION
 DESIGN:
 MICHAEL VAN DYKE
 7 EAST MARKET STREET
 YORK PA 17401
 MICHAEL@MULADDESIGN.COM
 717.339.8325

PREDIX PROPERTY MANAGEMENT
 20 SIGSBEE AVENUE
 YORK, PENNSYLVANIA 17404
 © 2018 MULA DESIGN LLC


FIRST FLOOR
 SECTION B

A-101B

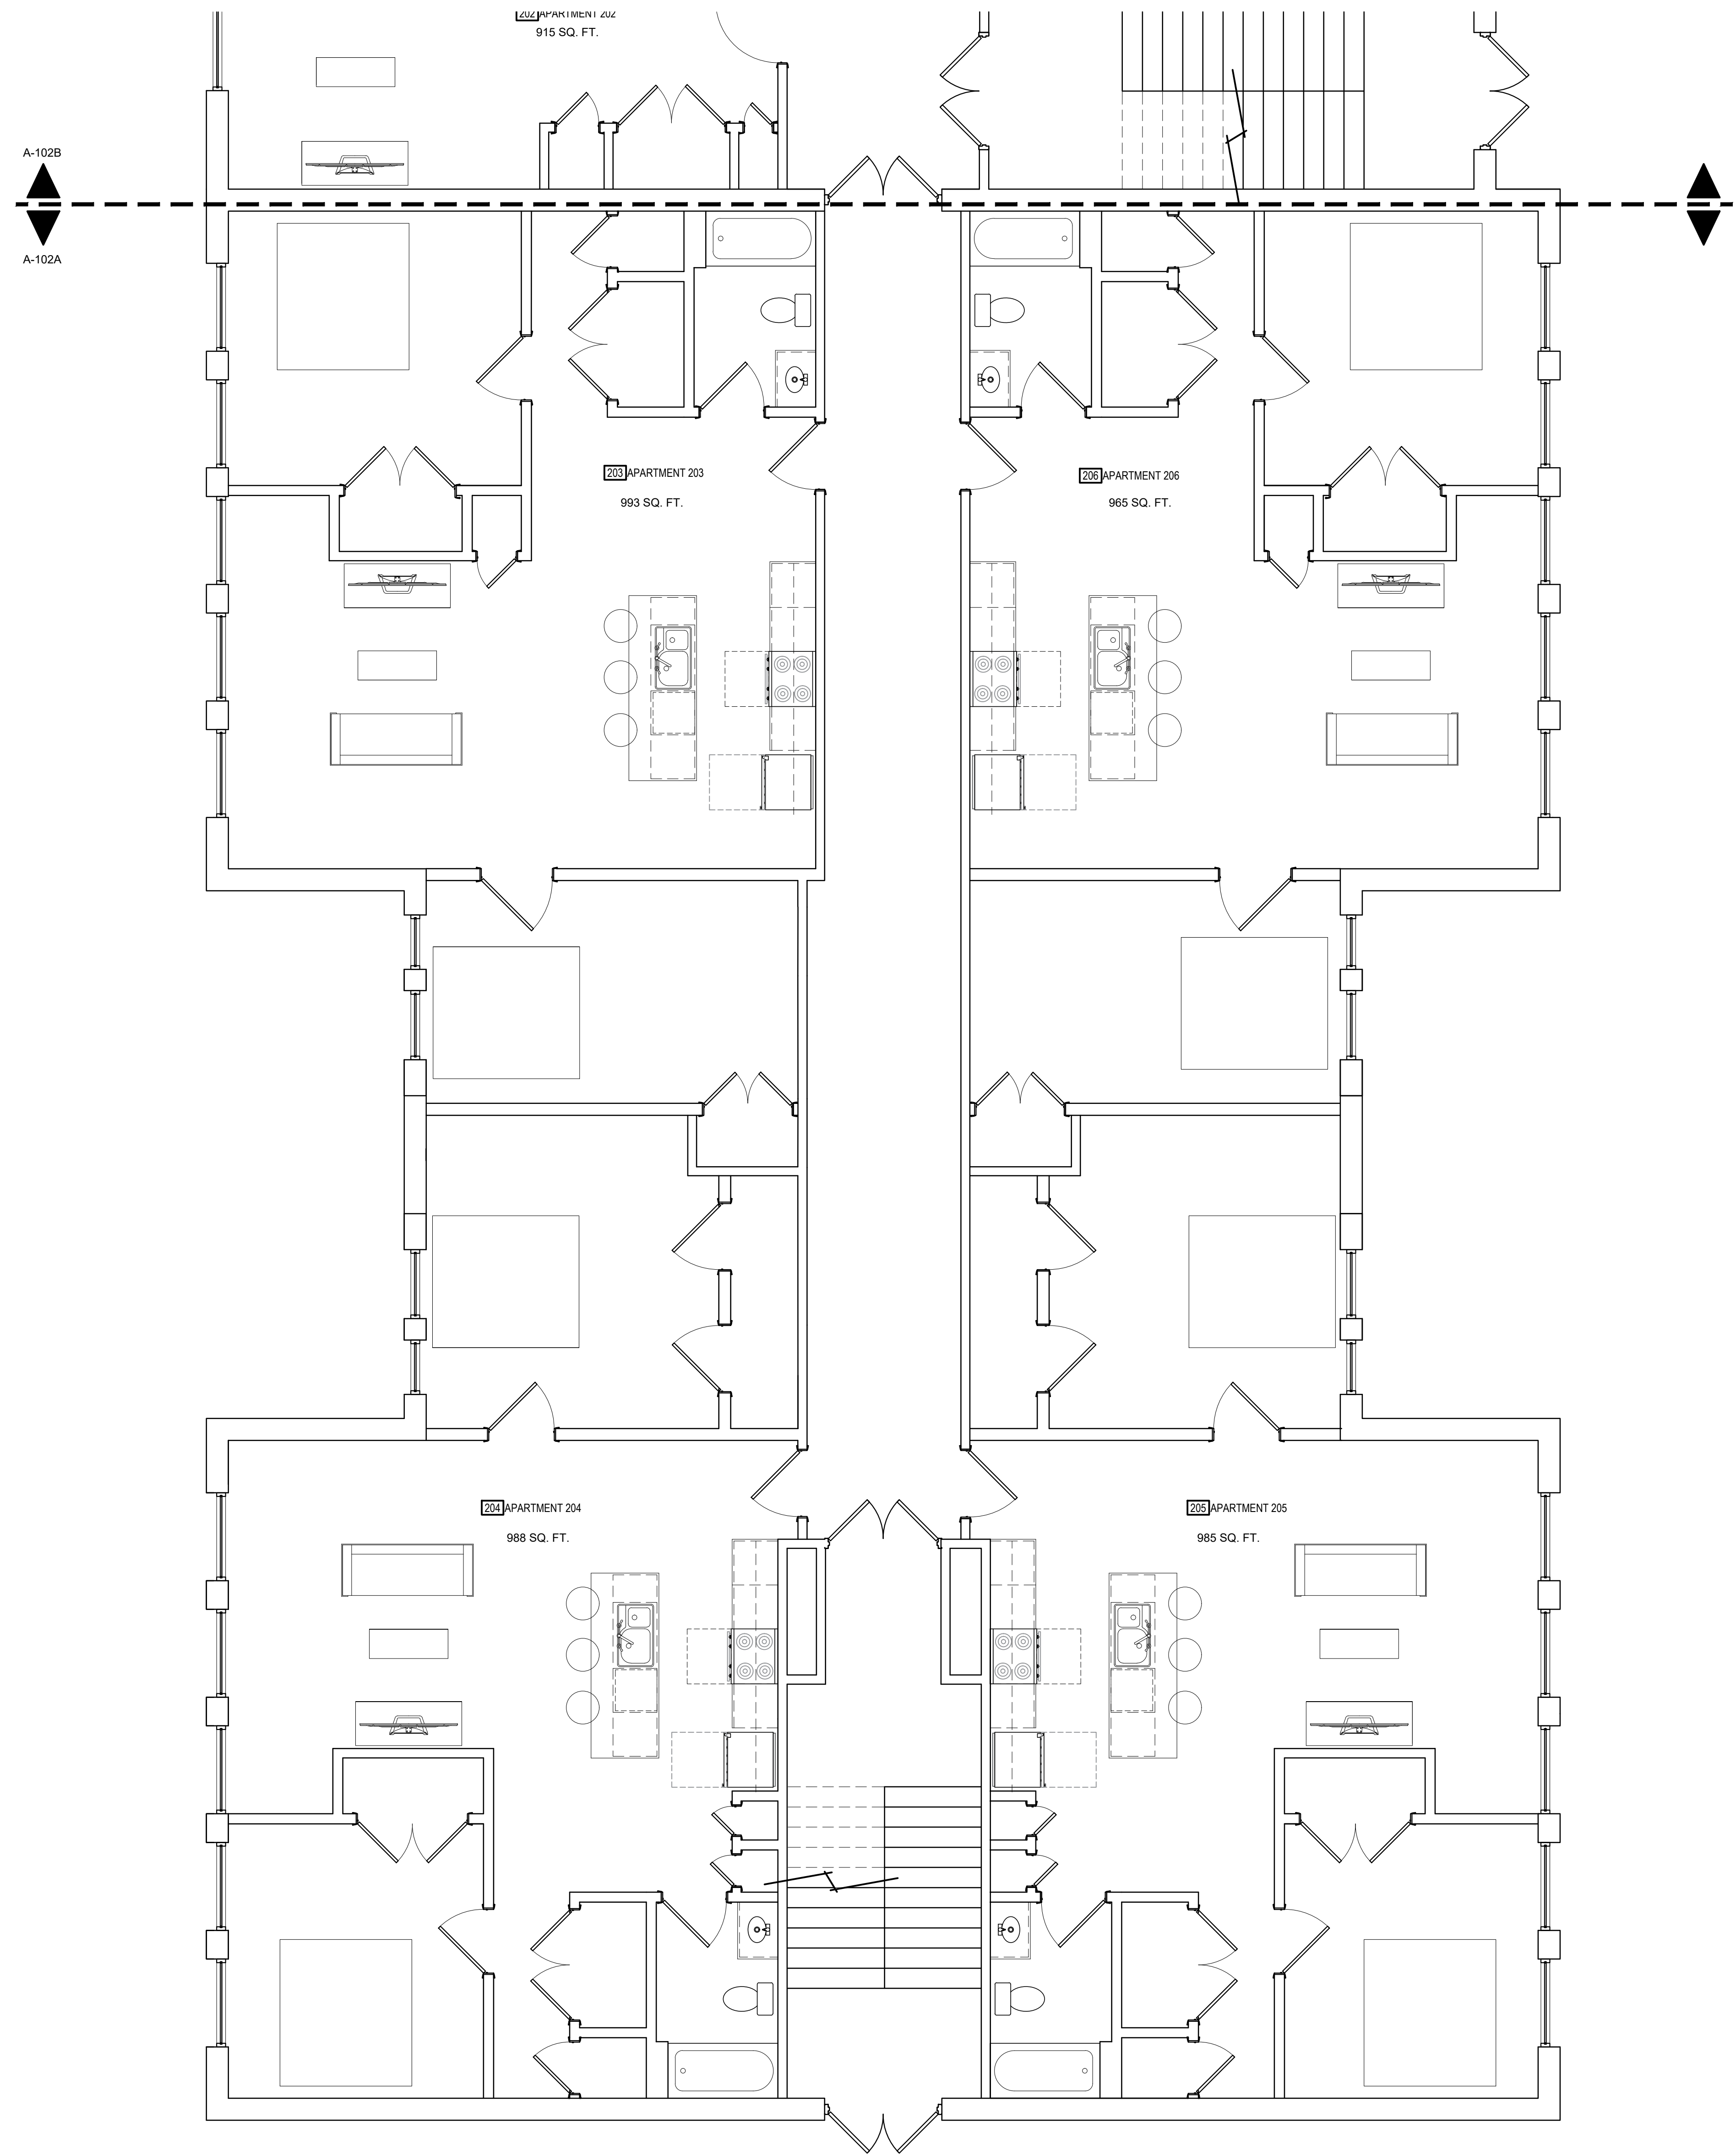

1 SECOND FLOOR PLAN - SECTION A
 A-102A 1/4" = 1'-0"

RECORD OF ISSUE	
DATE	ISSUE

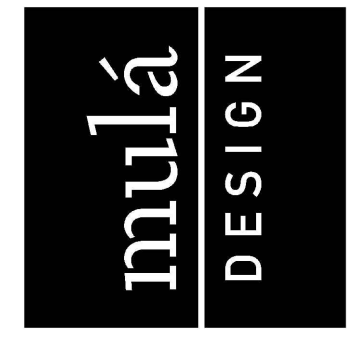


CONTACT INFORMATION
 DESIGN:
 MICHAEL VAN DYKE
 7 EAST MARKET STREET
 YORK, PA 17401
 MICHAEL@MULADESIGN.COM
 717.836.6325


PREDIX PROPERTY MANAGEMENT
 20 SIGSBEE AVENUE
 YORK, PENNSYLVANIA 17404
 © 2018 MULÁ DESIGN LLC

SECOND FLOOR
 SECTION A

A-102A

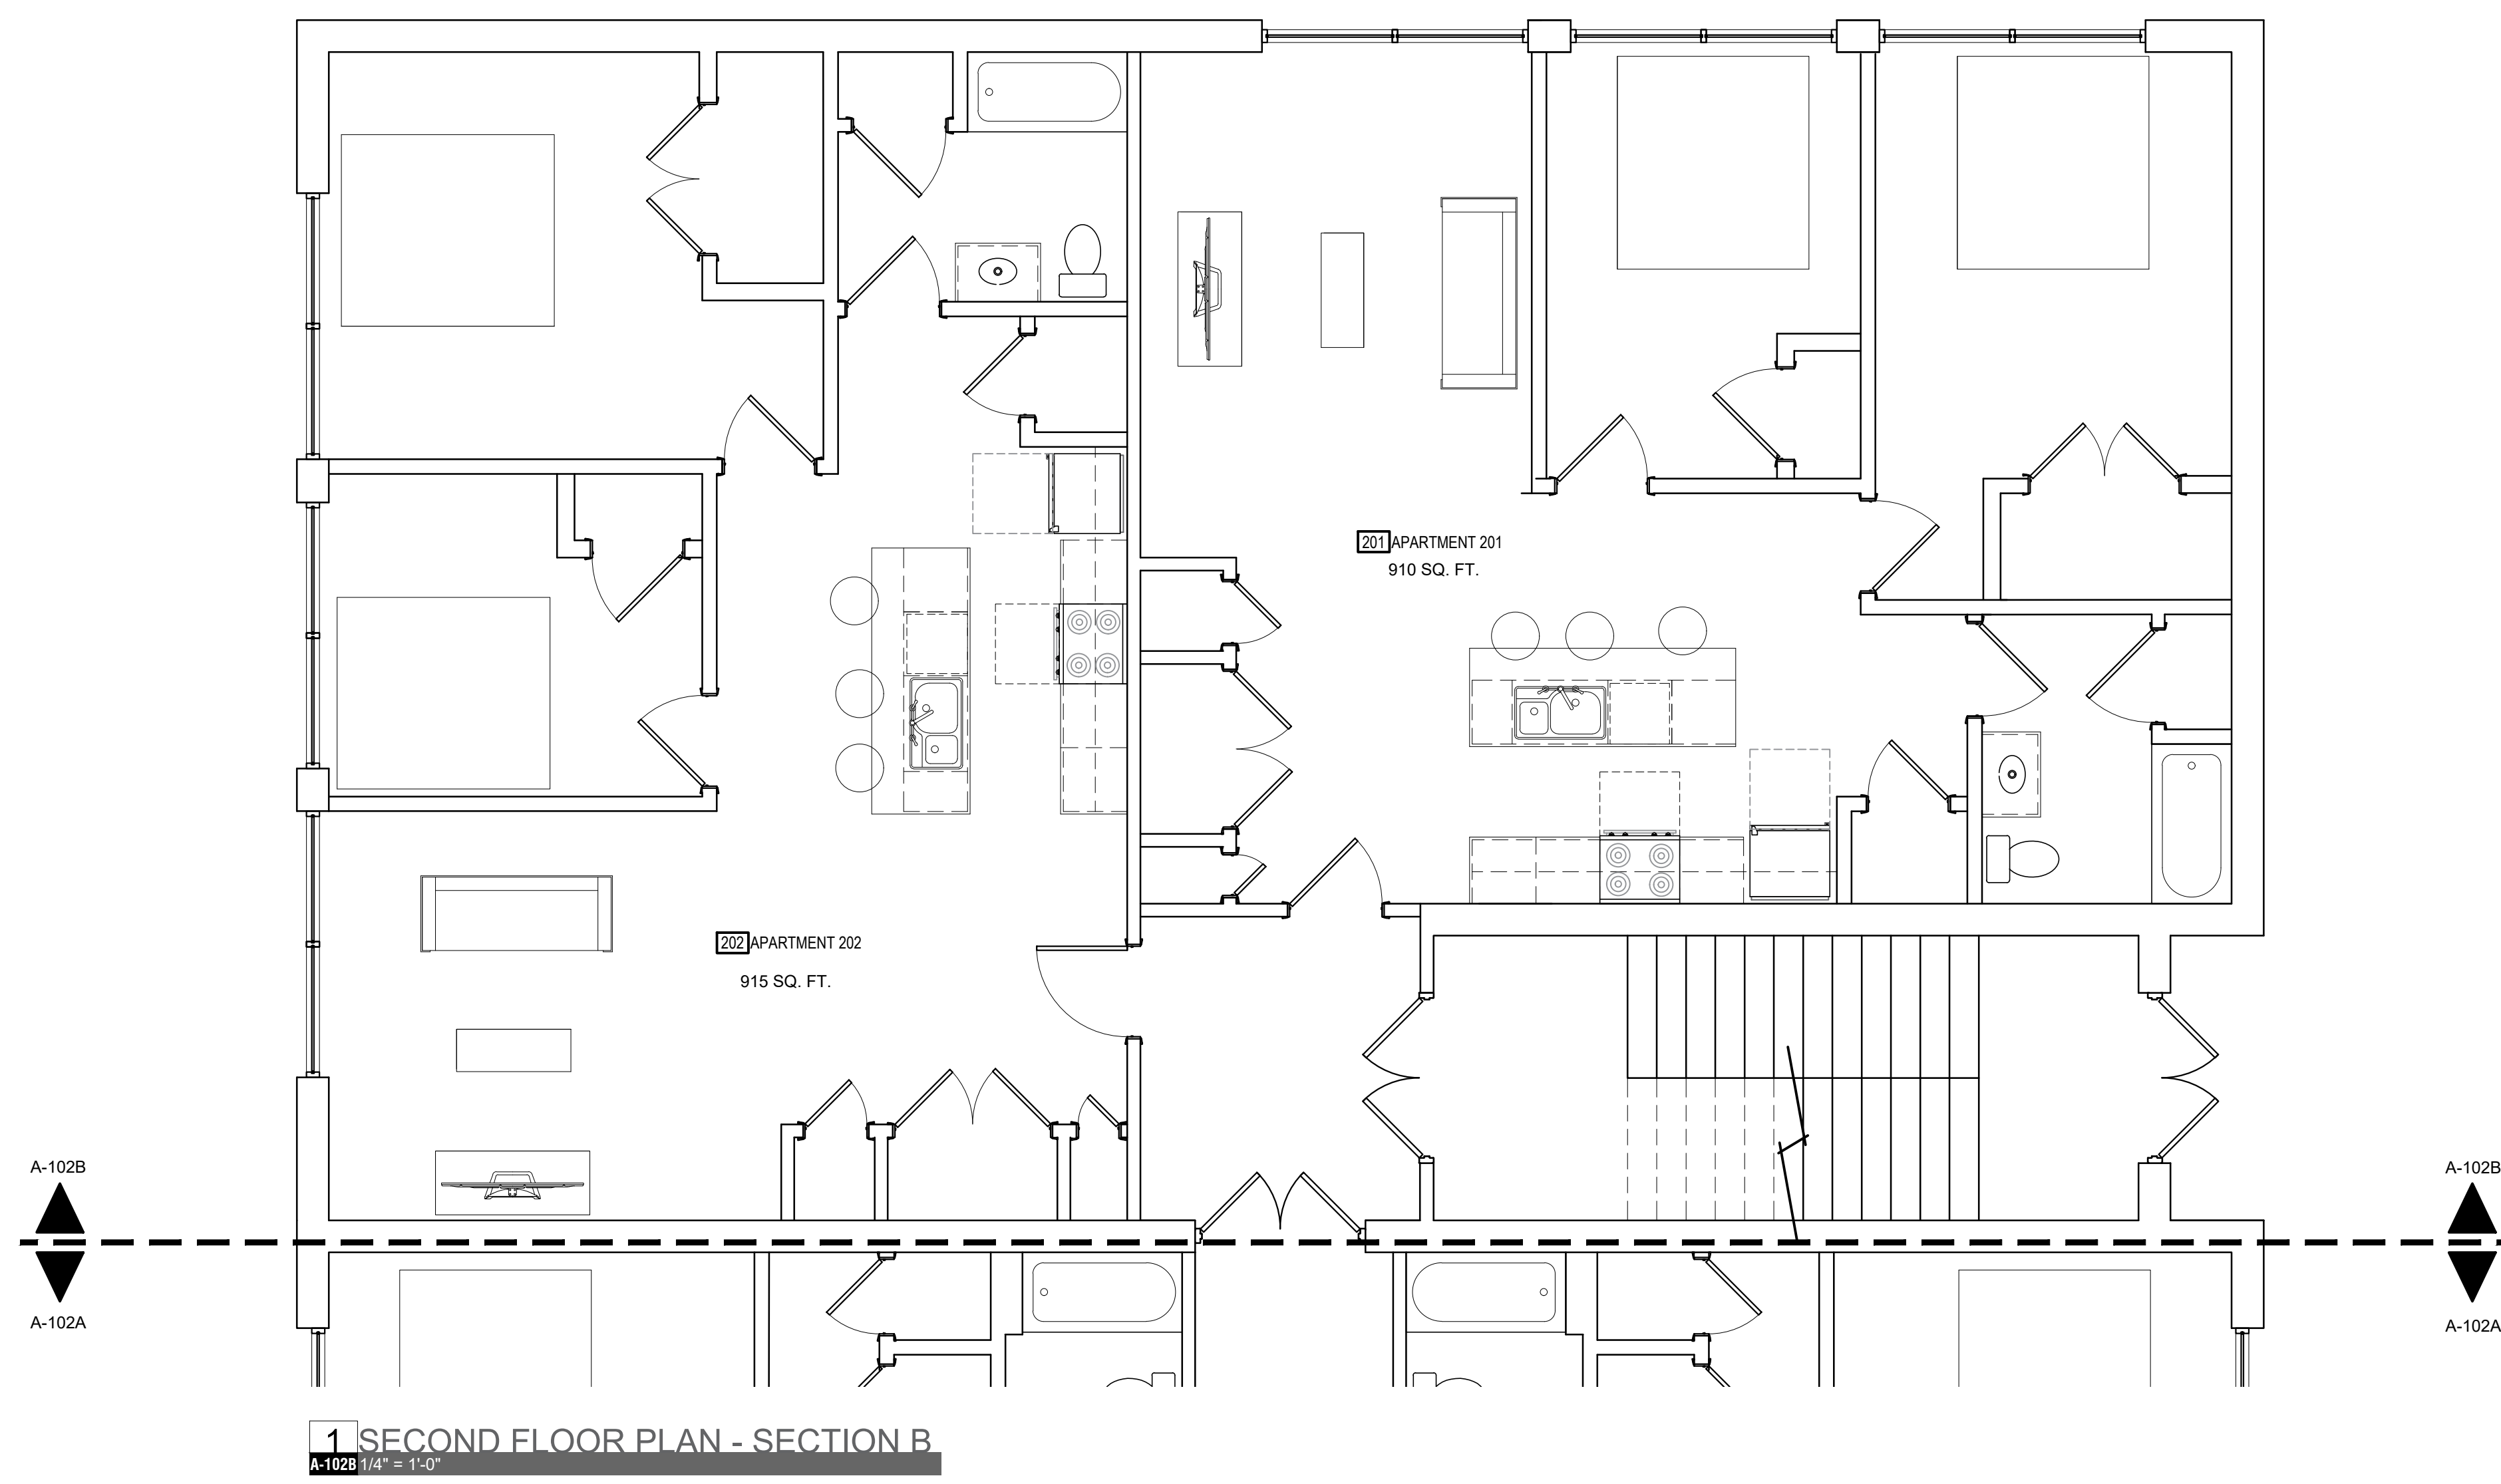

RECORD OF ISSUE	
DATE	ISSUE

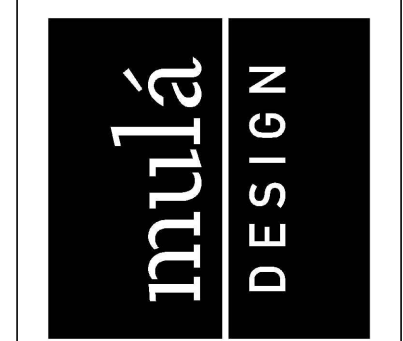


CONTACT INFORMATION
DESIGN:
MICHAEL VAN DYK
7 EAST MARKET STREET

PREDIX PROPERTY MANAGEMENT
20 SIGSBEE AVENUE
YORK, PENNSYLVANIA 17404
© 2018 MULLA DESIGN LLC


SECOND FLOOR
SECTION B

A-102B

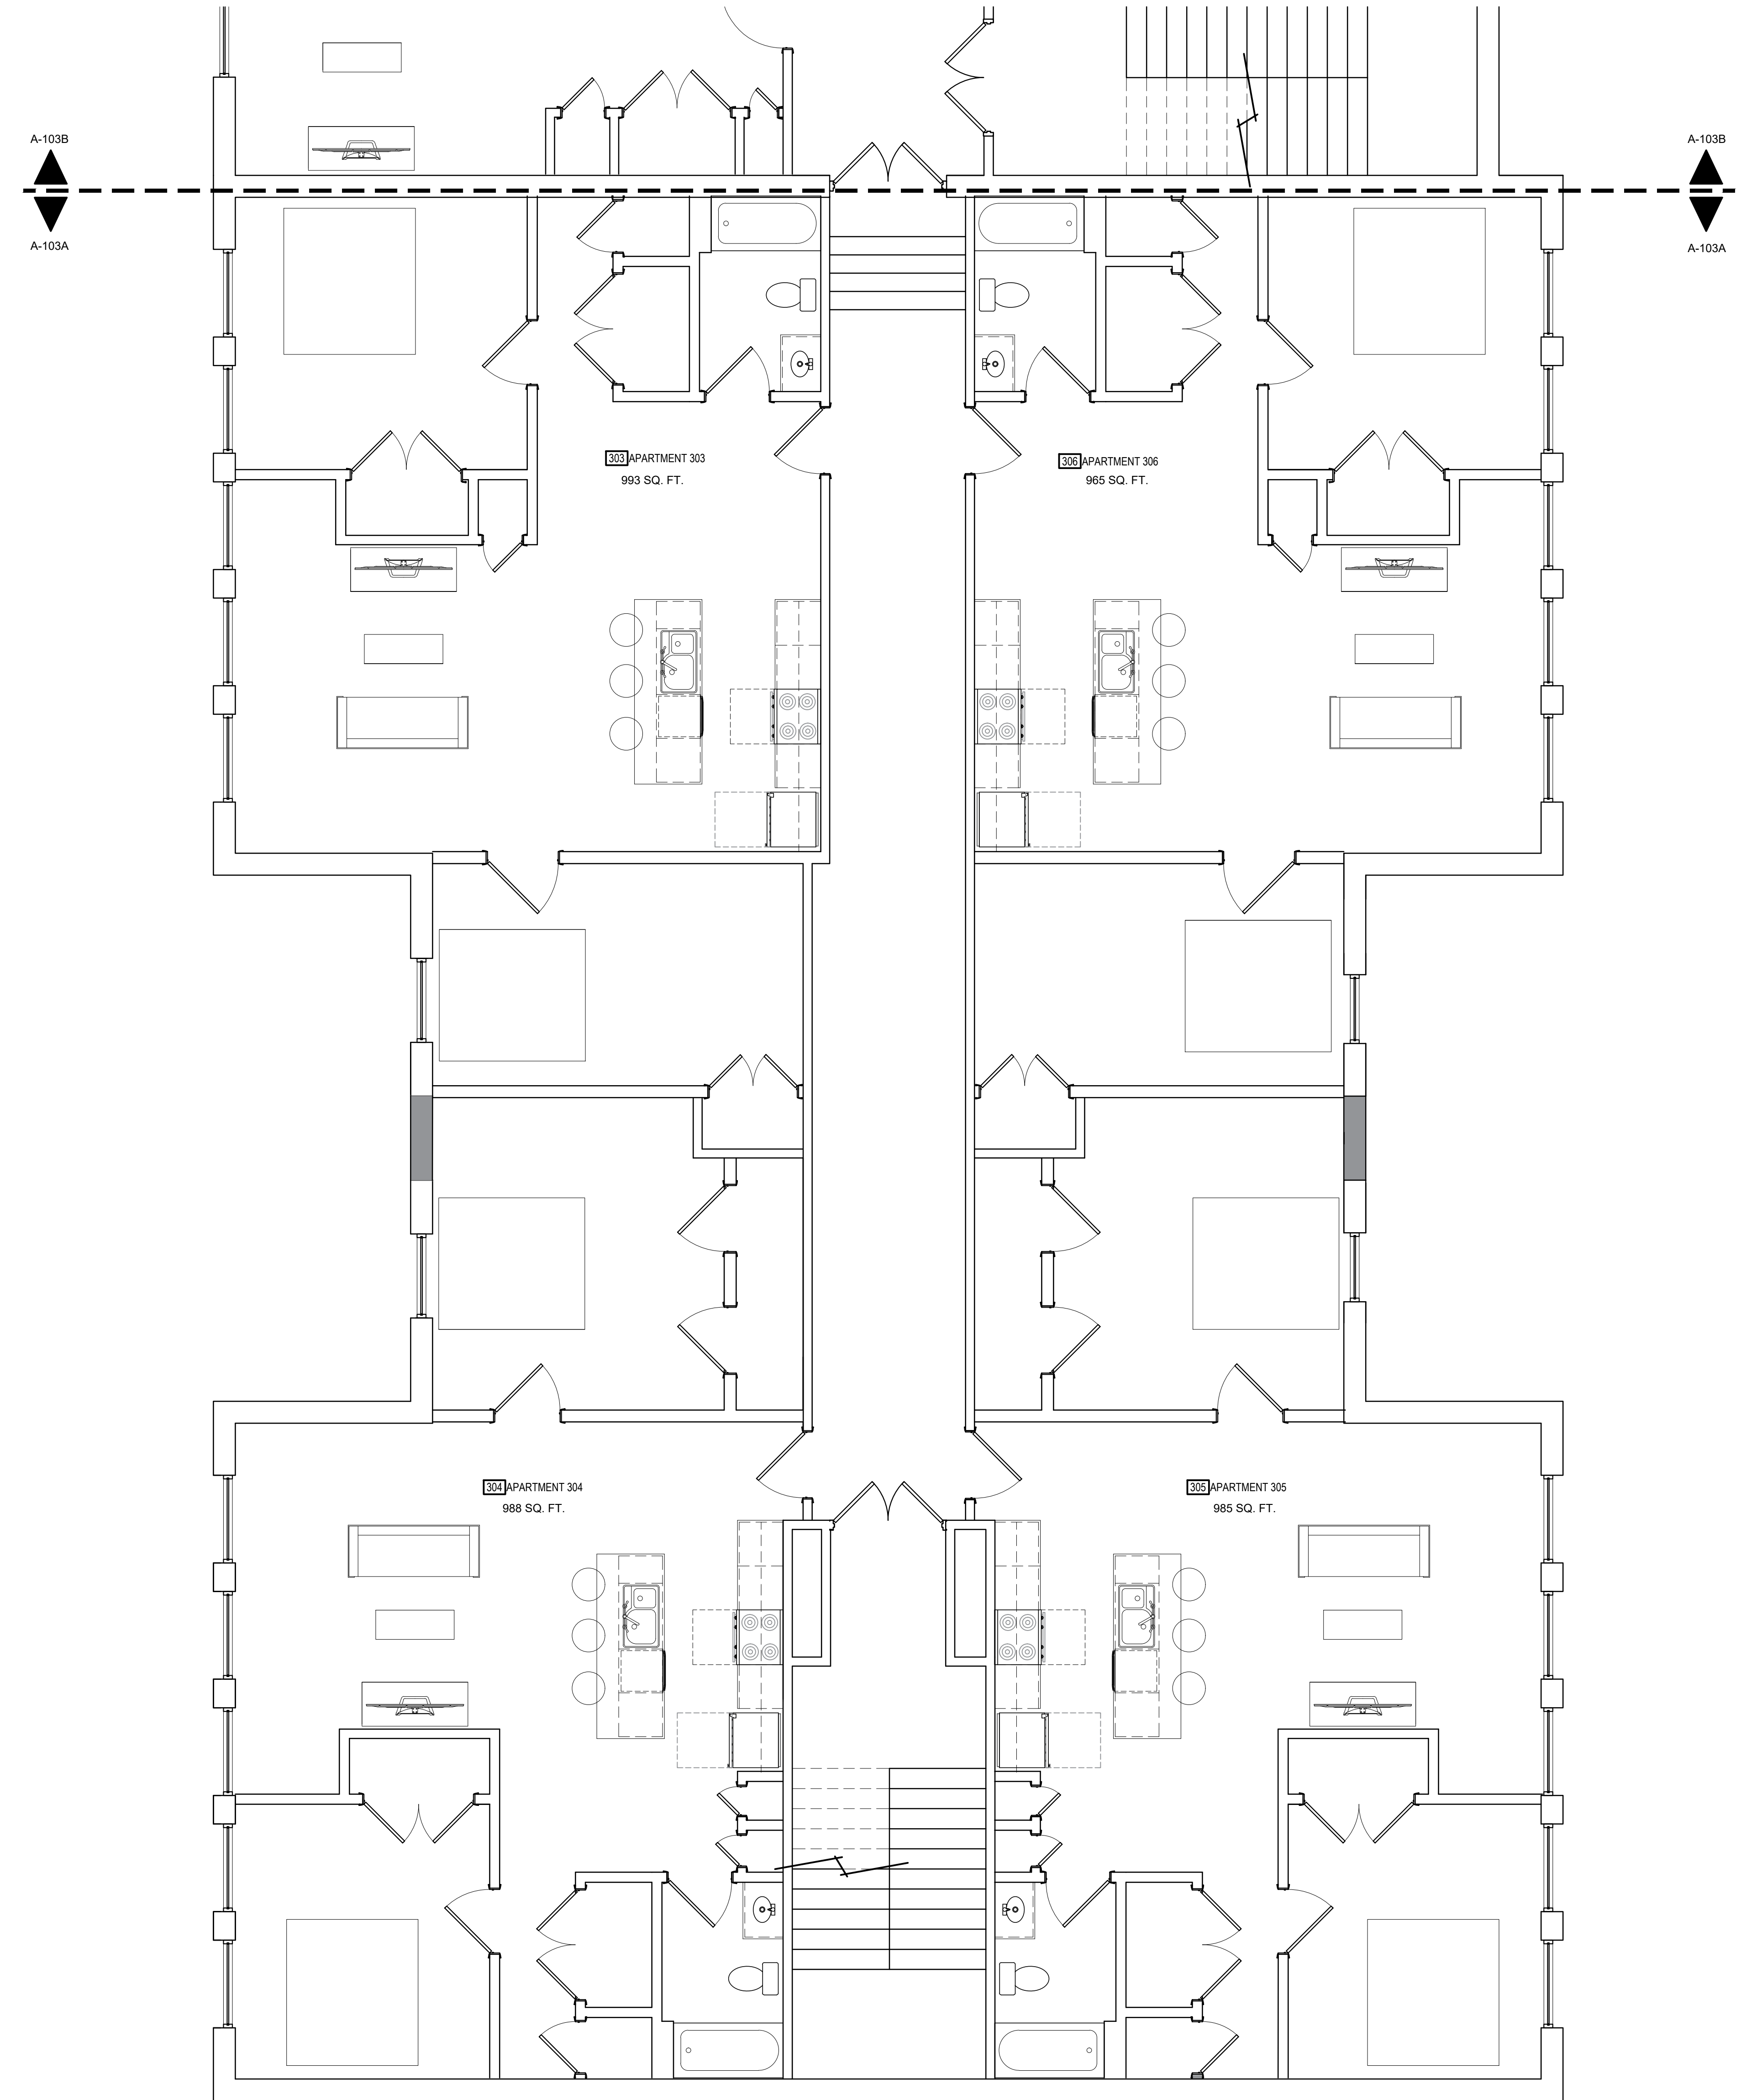

1 THIRD FLOOR PLAN - SECTION A
A-103A 1/4" = 1'-0"

RECORD OF ISSUE	
DATE	ISSUE

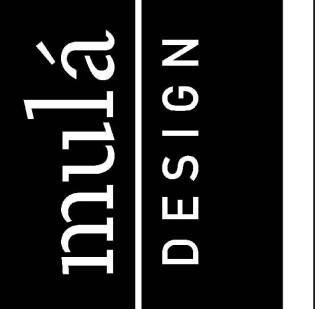


CONTACT INFORMATION
 DESIGN:
 MICHAEL VAN NUY
 100 WEST MARKET STREET
 YORK, PA 17401
 MICHAEL@MULLADESIGN.COM
 717.366.8225

PREDIX PROPERTY MANAGEMENT
 20 SIGSBEE AVENUE
 YORK, PENNSYLVANIA 17404
 © 2018 MULLA DESIGN LLC


THIRD FLOOR
 SECTION A

A-103A

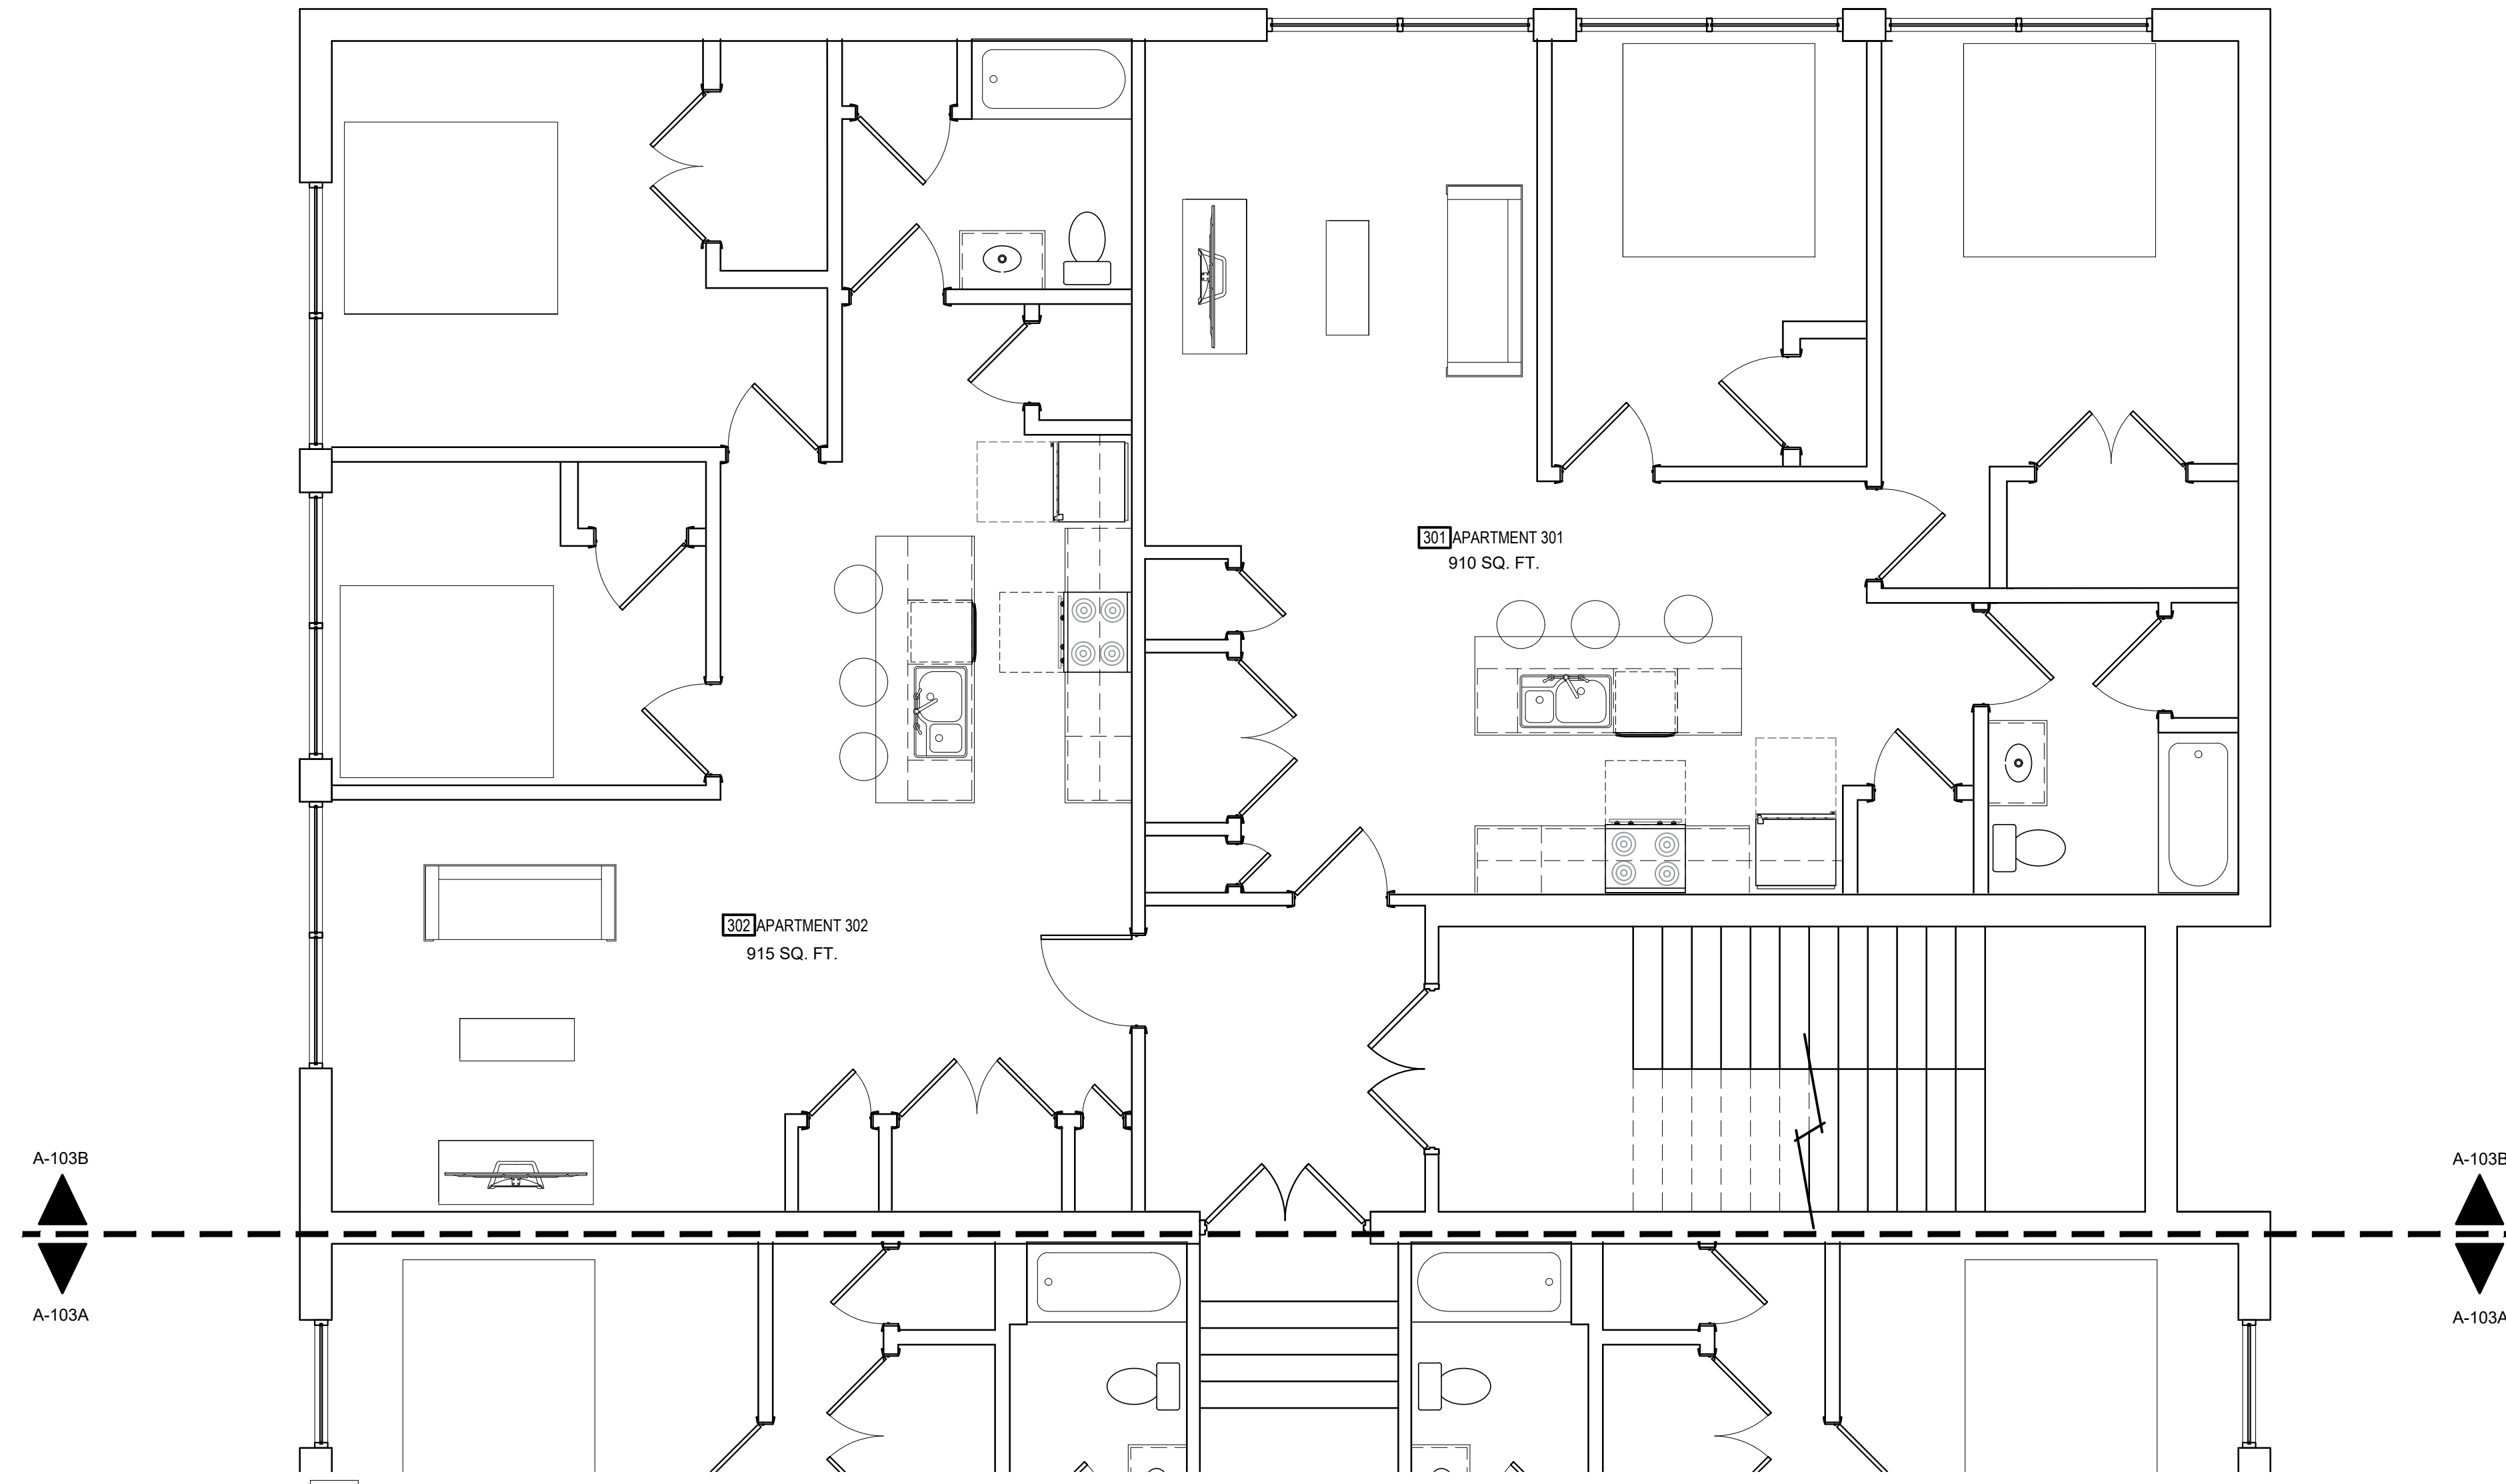

1 THIRD FLOOR PLAN - SECTION B
A-103B 1/4" = 1'-0"

RECORD OF ISSUE	
DATE	ISSUE

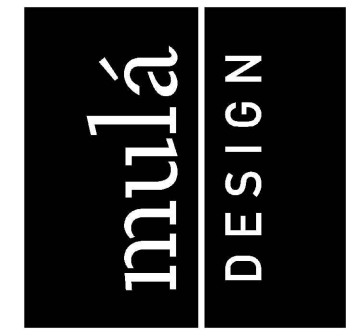

CONTACT INFORMATION
 DESIGN: MICHAEL VAN DYKE
 7 EAST MARKET STREET
 YORK, PA 17401
 MIVAN@MULLADESIGN.COM
 717.350.8325

PREDIX PROPERTY MANAGEMENT
 20 SIGSBEE AVENUE
 YORK, PENNSYLVANIA 17404
 © 2018 MULLA DESIGN, LLC

THIRD FLOOR
 SECTION B

A-103B