



Layout Tab Name: Layout1, Images: N1845215.tif; N1845220.tif; N1850215.tif; N1850220.tif, Xrefs: 081836TBLK.dwg; 20-046 Camping World.dwg; 20-046 Camper World.dwg; 20-046 Camping World.dwg; 081836-p-revised2.dwg  
 Last Saved By:Daulton, 6/9/2021, 8:28:43 AM  
 W:\Srv\DE\Dayton\Clients\Camping World\081836 Camping World - Berkshire\4.0 Disciplines\Civil\Cadd\Concepts\081836SIT-revised2.dwg Plotted By:Daulton, Phyllis Plotted:June 9, 2021, 8:29:08 AM

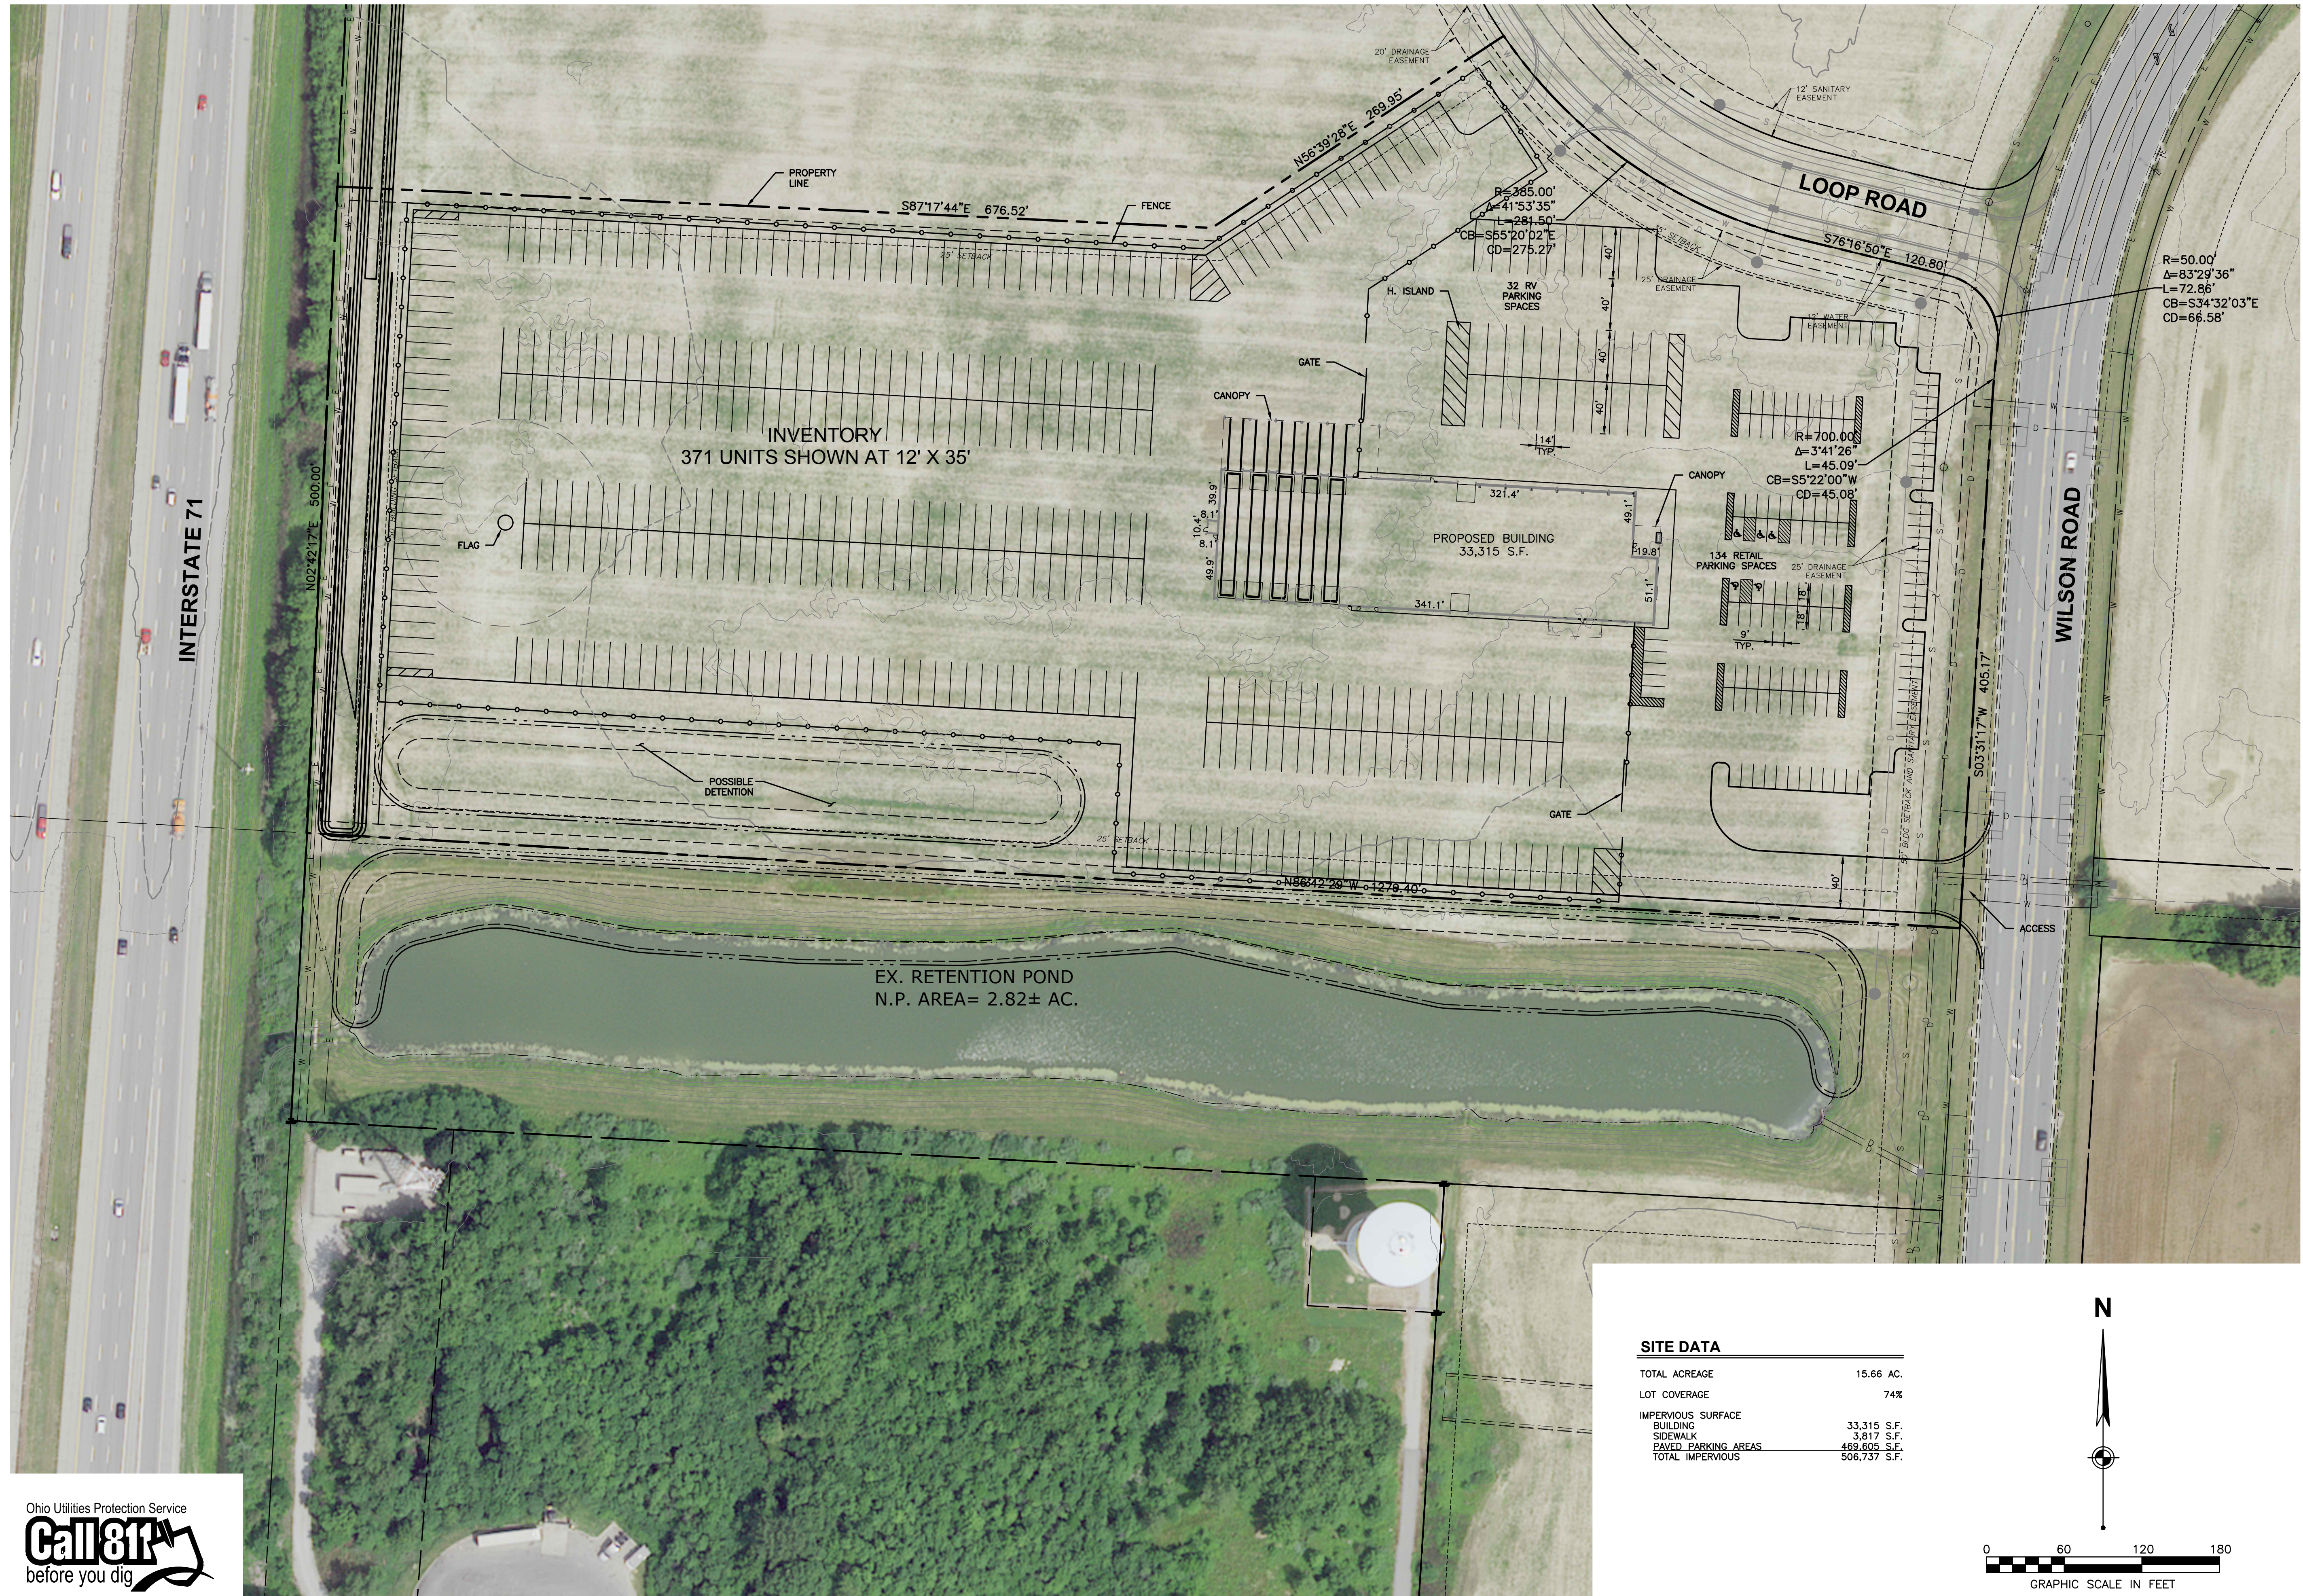

**SITE DATA**

TOTAL ACREAGE	15.66 AC.
LOT COVERAGE	74%
IMPERVIOUS SURFACE	
BUILDING	33,315 S.F.
SIDEWALK	3,817 S.F.
PAVED PARKING AREAS	469,605 S.F.
TOTAL IMPERVIOUS	506,737 S.F.

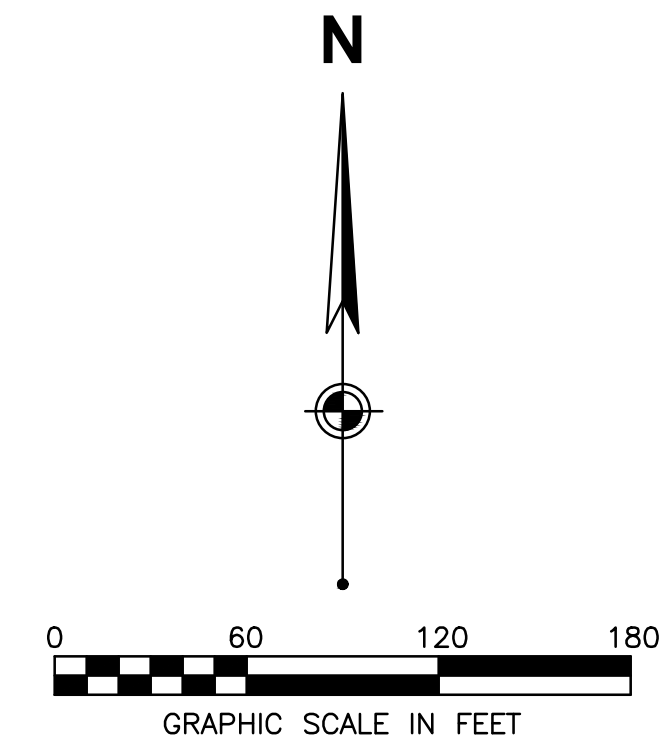

**CAMPING WORLD**  
 WILSON ROAD  
 SUNBURY, DELAWARE COUNTY, OHIO  
**CONCEPTUAL PLAN**

SHEET NO.

**1**

PROJECT No:  
81836

DATE  
DES.  
DR.  
CKD.

One Easton Oval  
 Suite 400  
 Columbus, OH 43219  
 614.476.6000  
 FAX: 614.476.6225



REVISION

No. DATE

SEAL