


Design Flow Conditions

Primary Treatment Chamber #1

Secondary Treatment Chamber #2

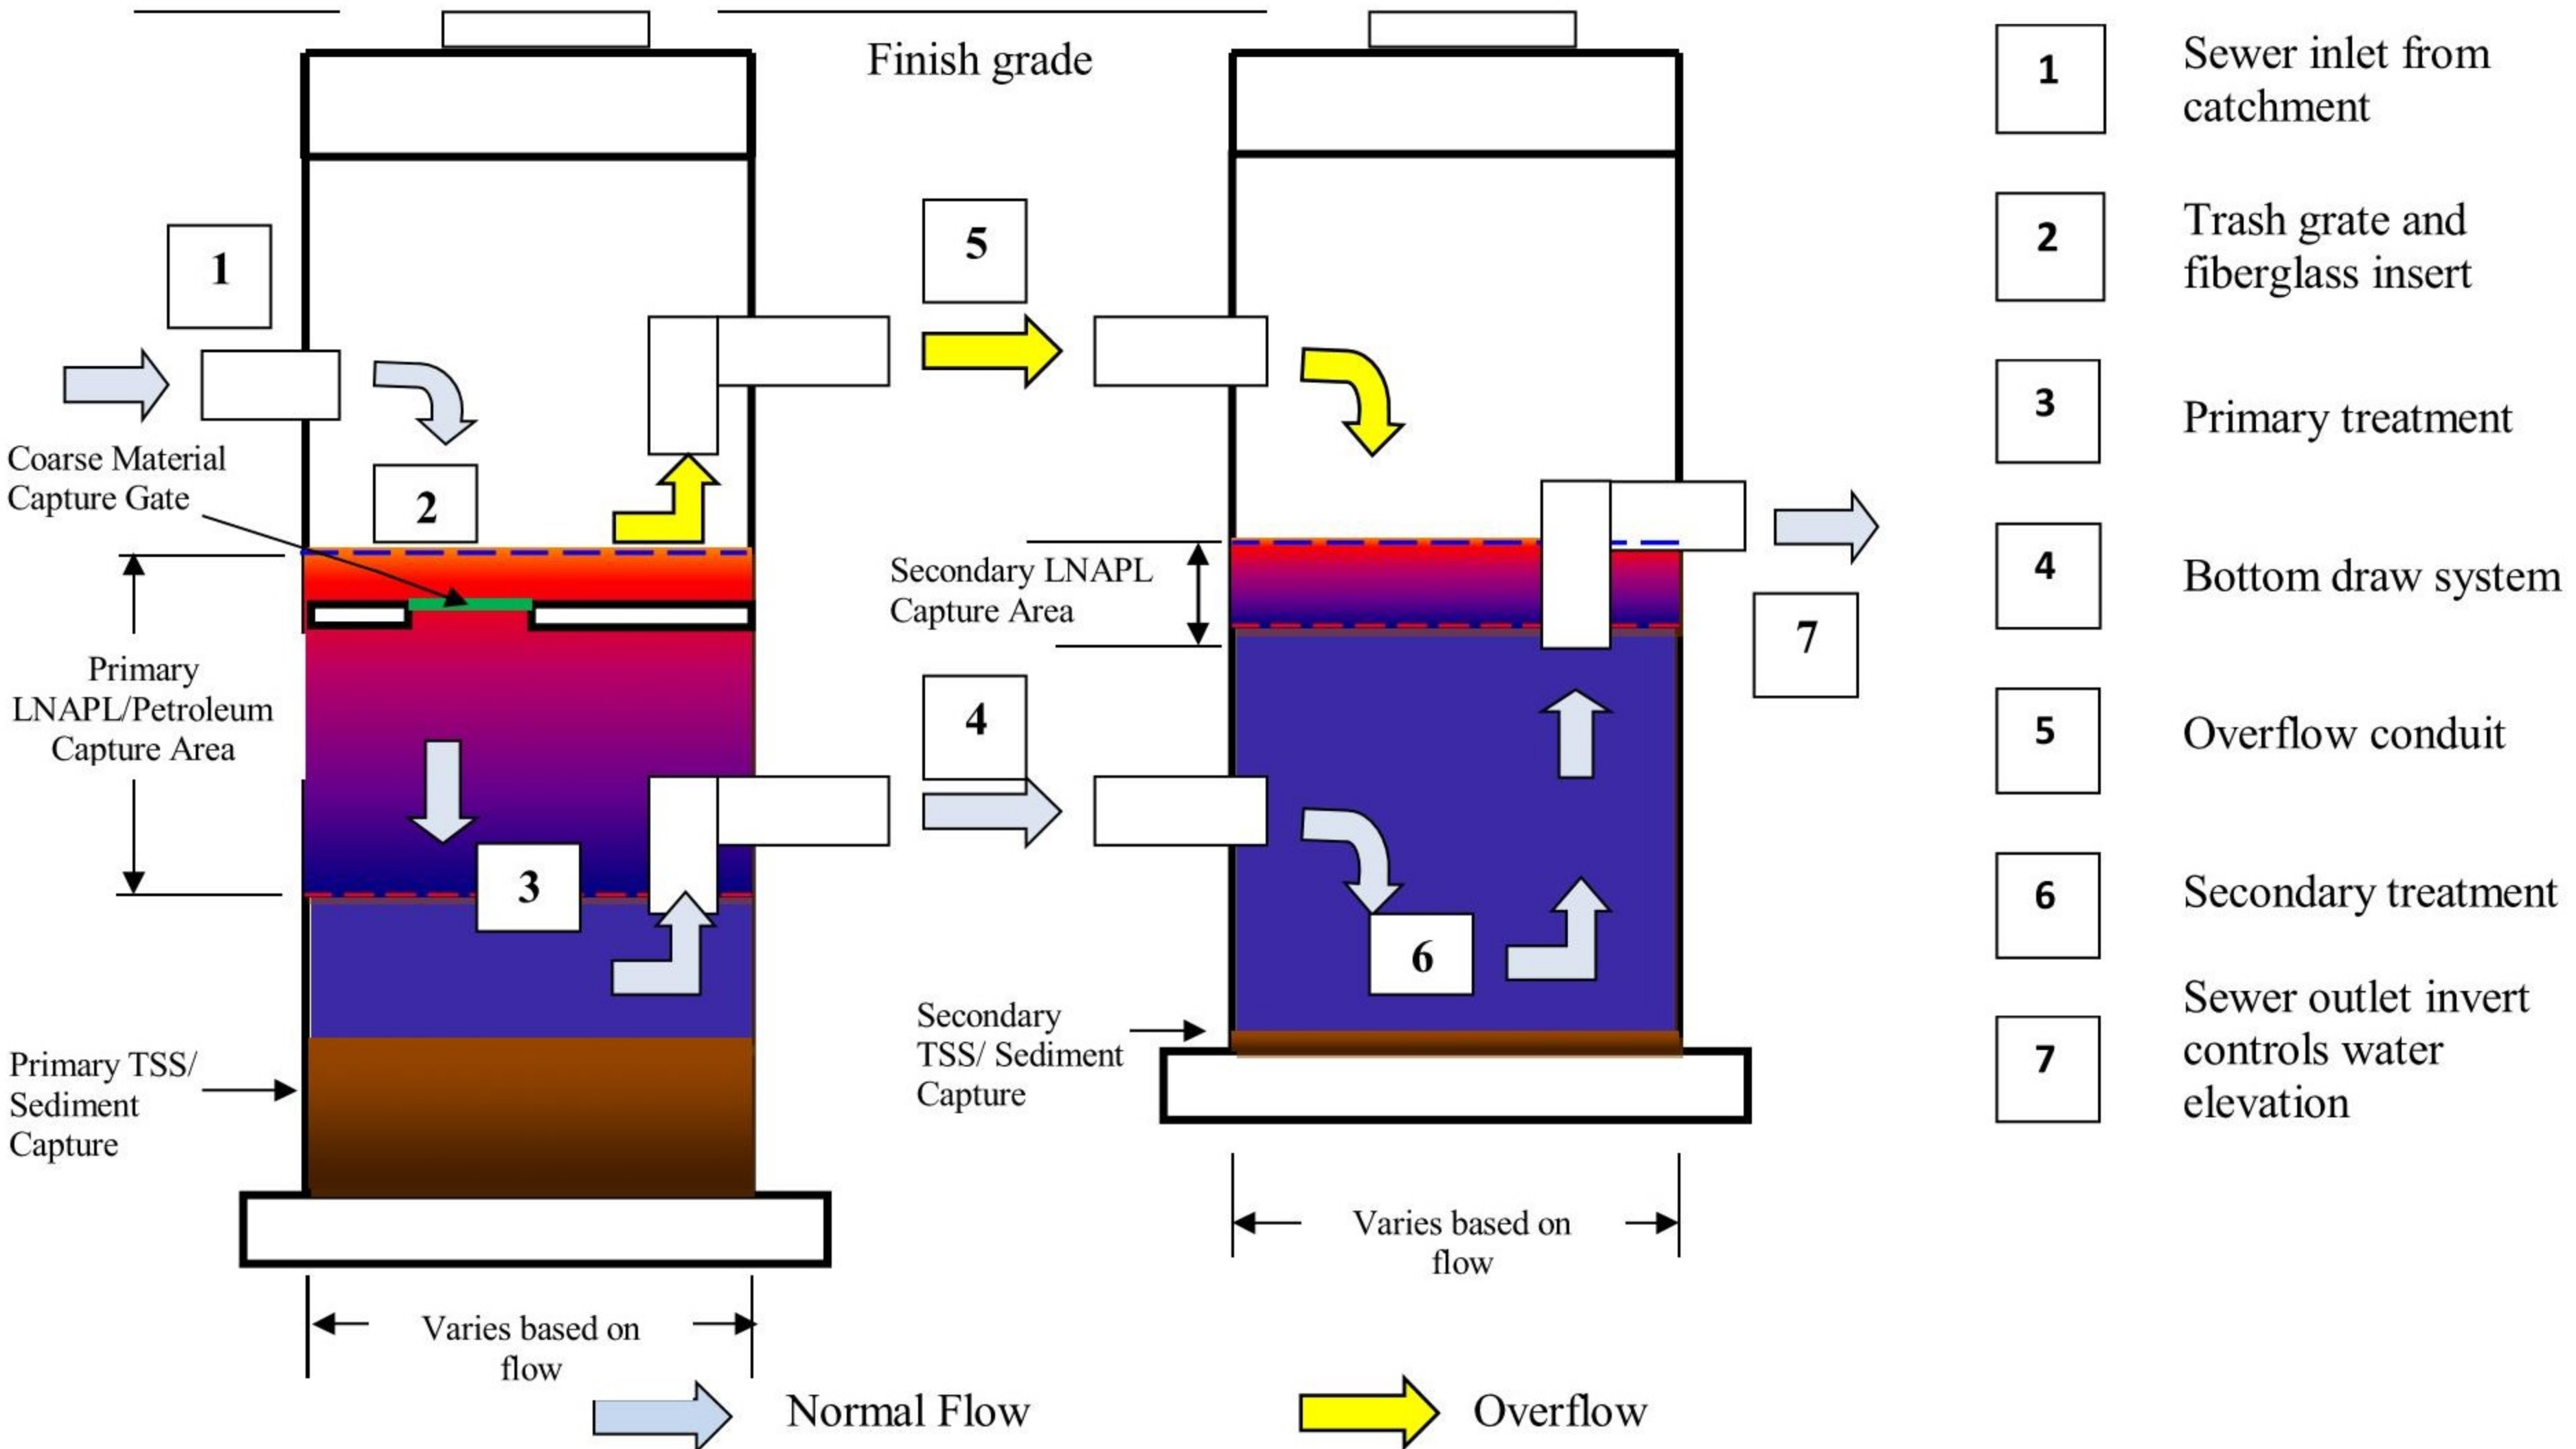

- 1** Sewer inlet from catchment
- 2** Trash grate and fiberglass insert
- 3** Primary treatment
- 4** Bottom draw system
- 5** Overflow conduit
- 6** Secondary treatment
- 7** Sewer outlet invert controls water elevation