


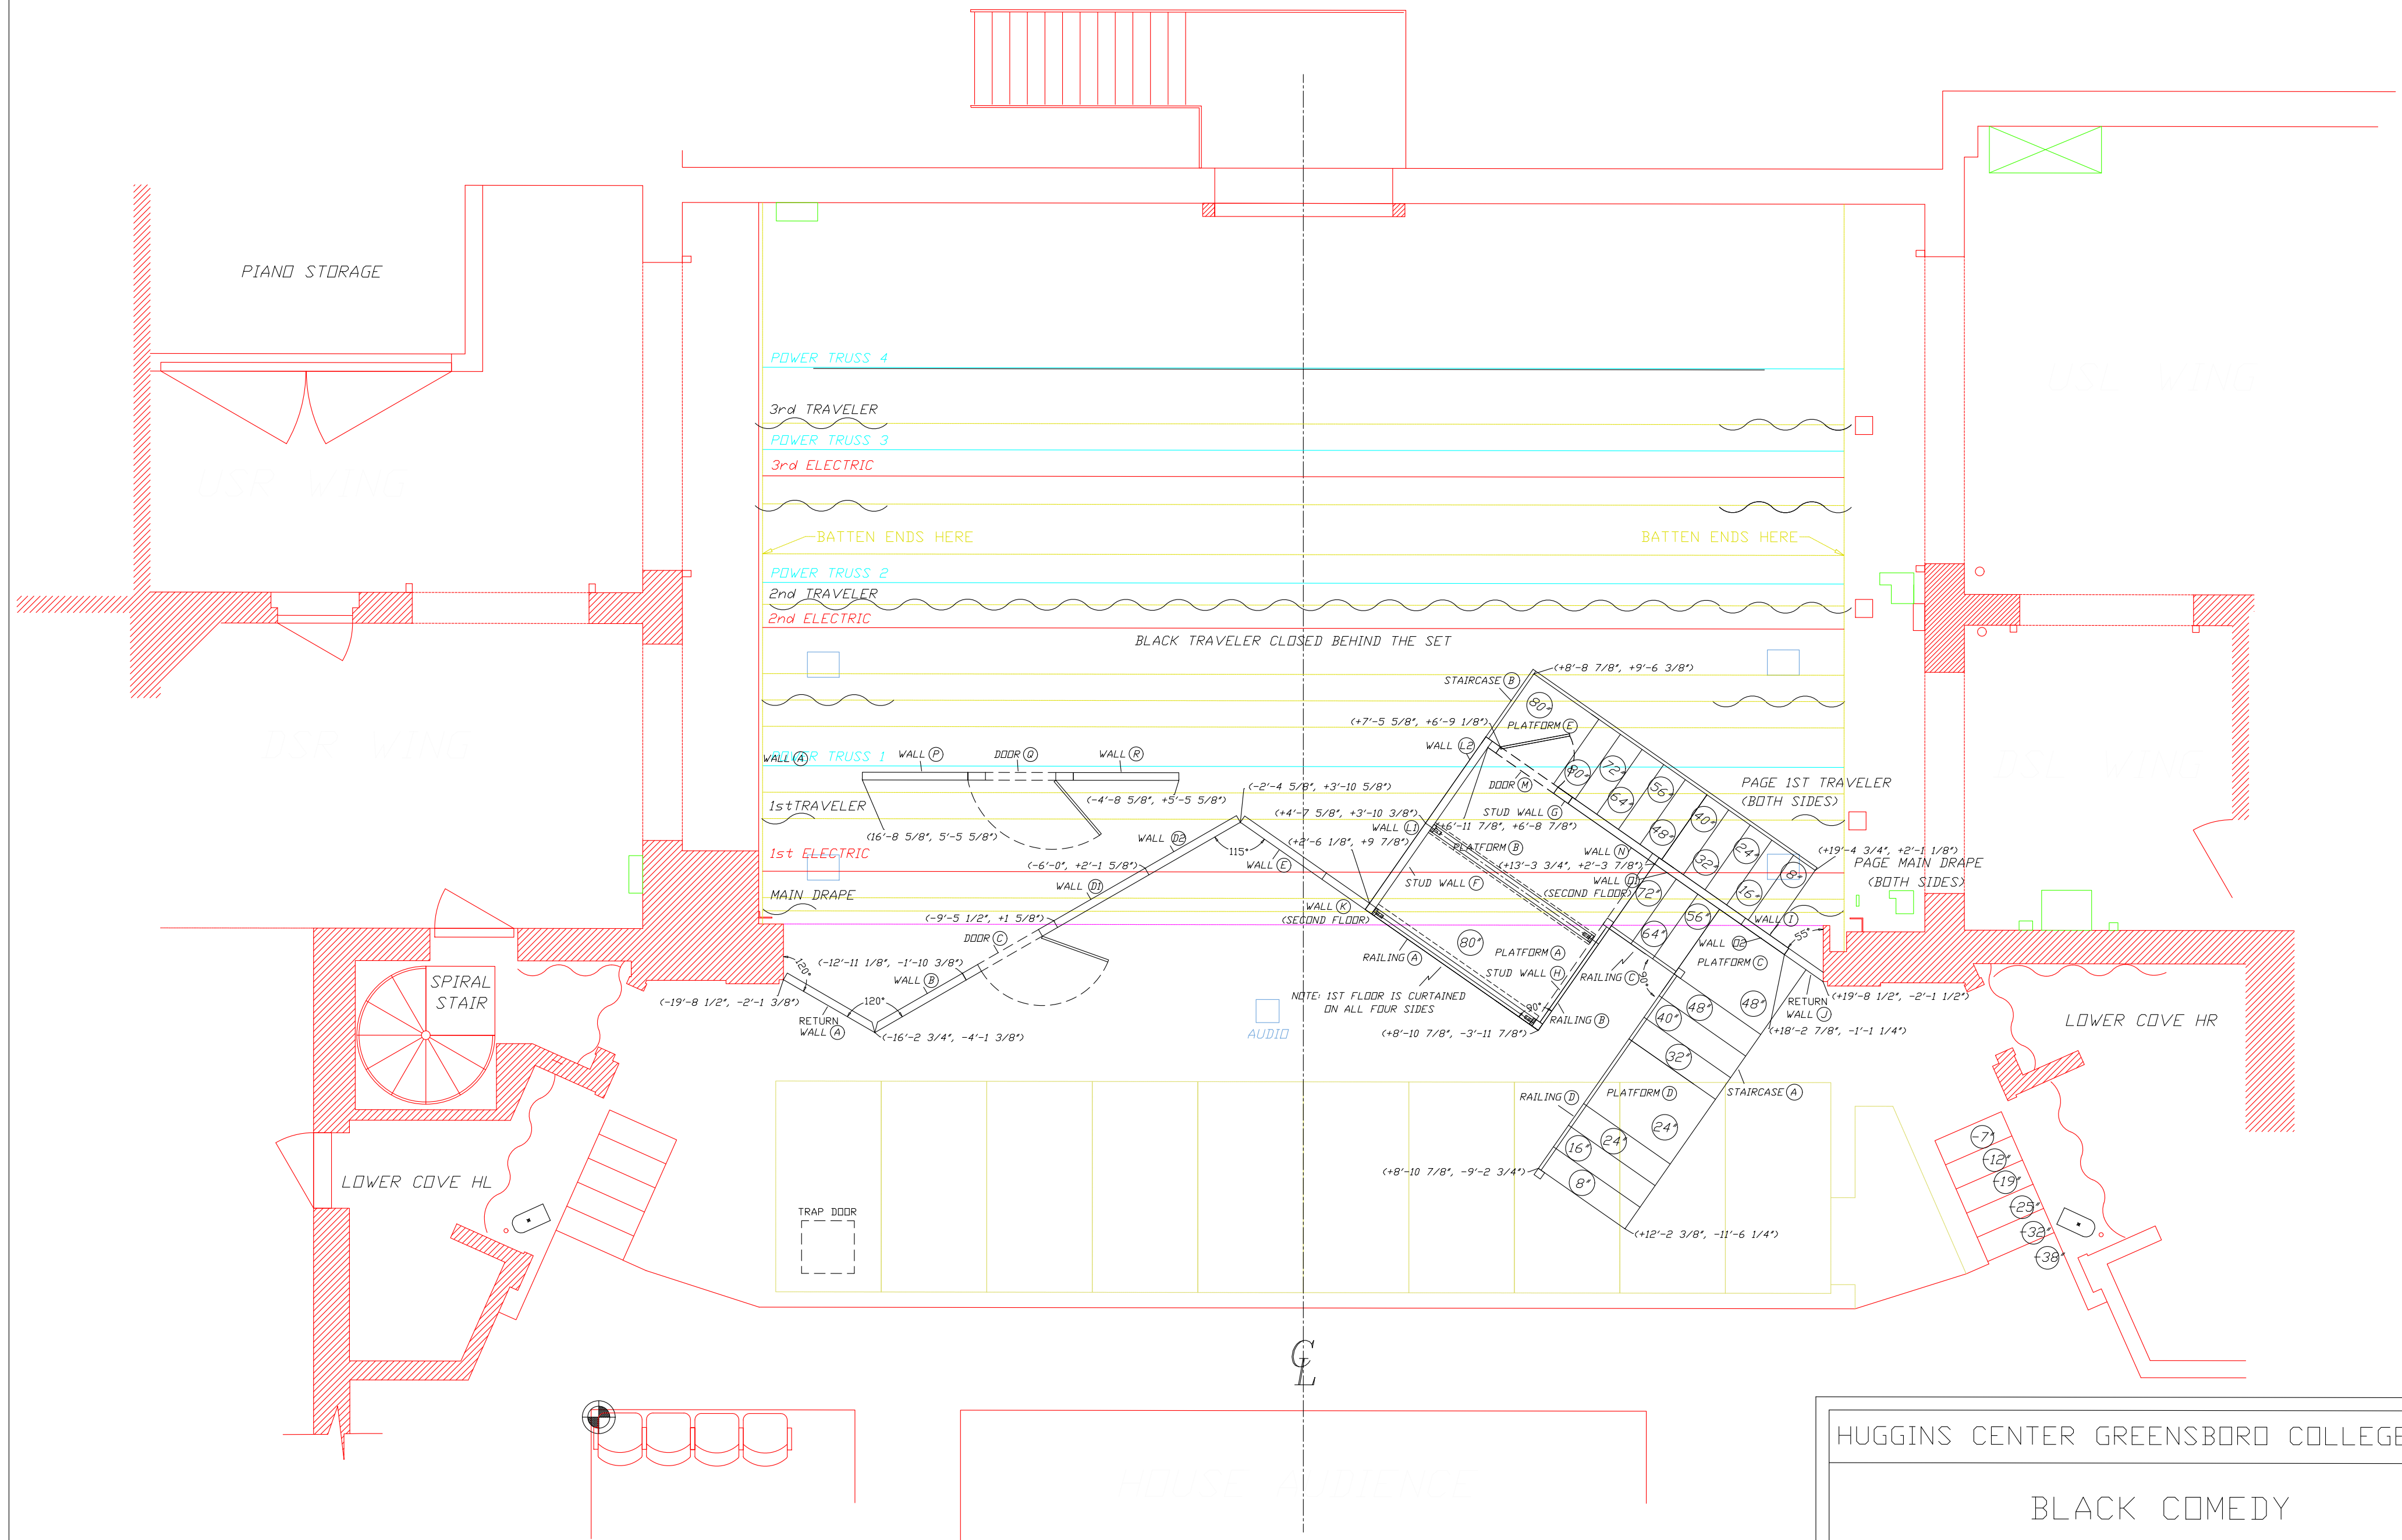

HUGGINS CENTER GREENSBORO COLLEGE		
BLACK COMEDY		
DESIGNER'S FLOORPLAN		DWG # 2 OF 4
DIRECTOR: DAVID SEBREN		
DESIGNER: JACKIE DEANE		
TECH DIRECTOR: JORDAN INGERSOLL		
DRAFTER: JORDAN INGERSOLL		
APPRVD:10/20/2025	SCALE: 1/4" = 1'-0"	DATE: 10/9/2025