


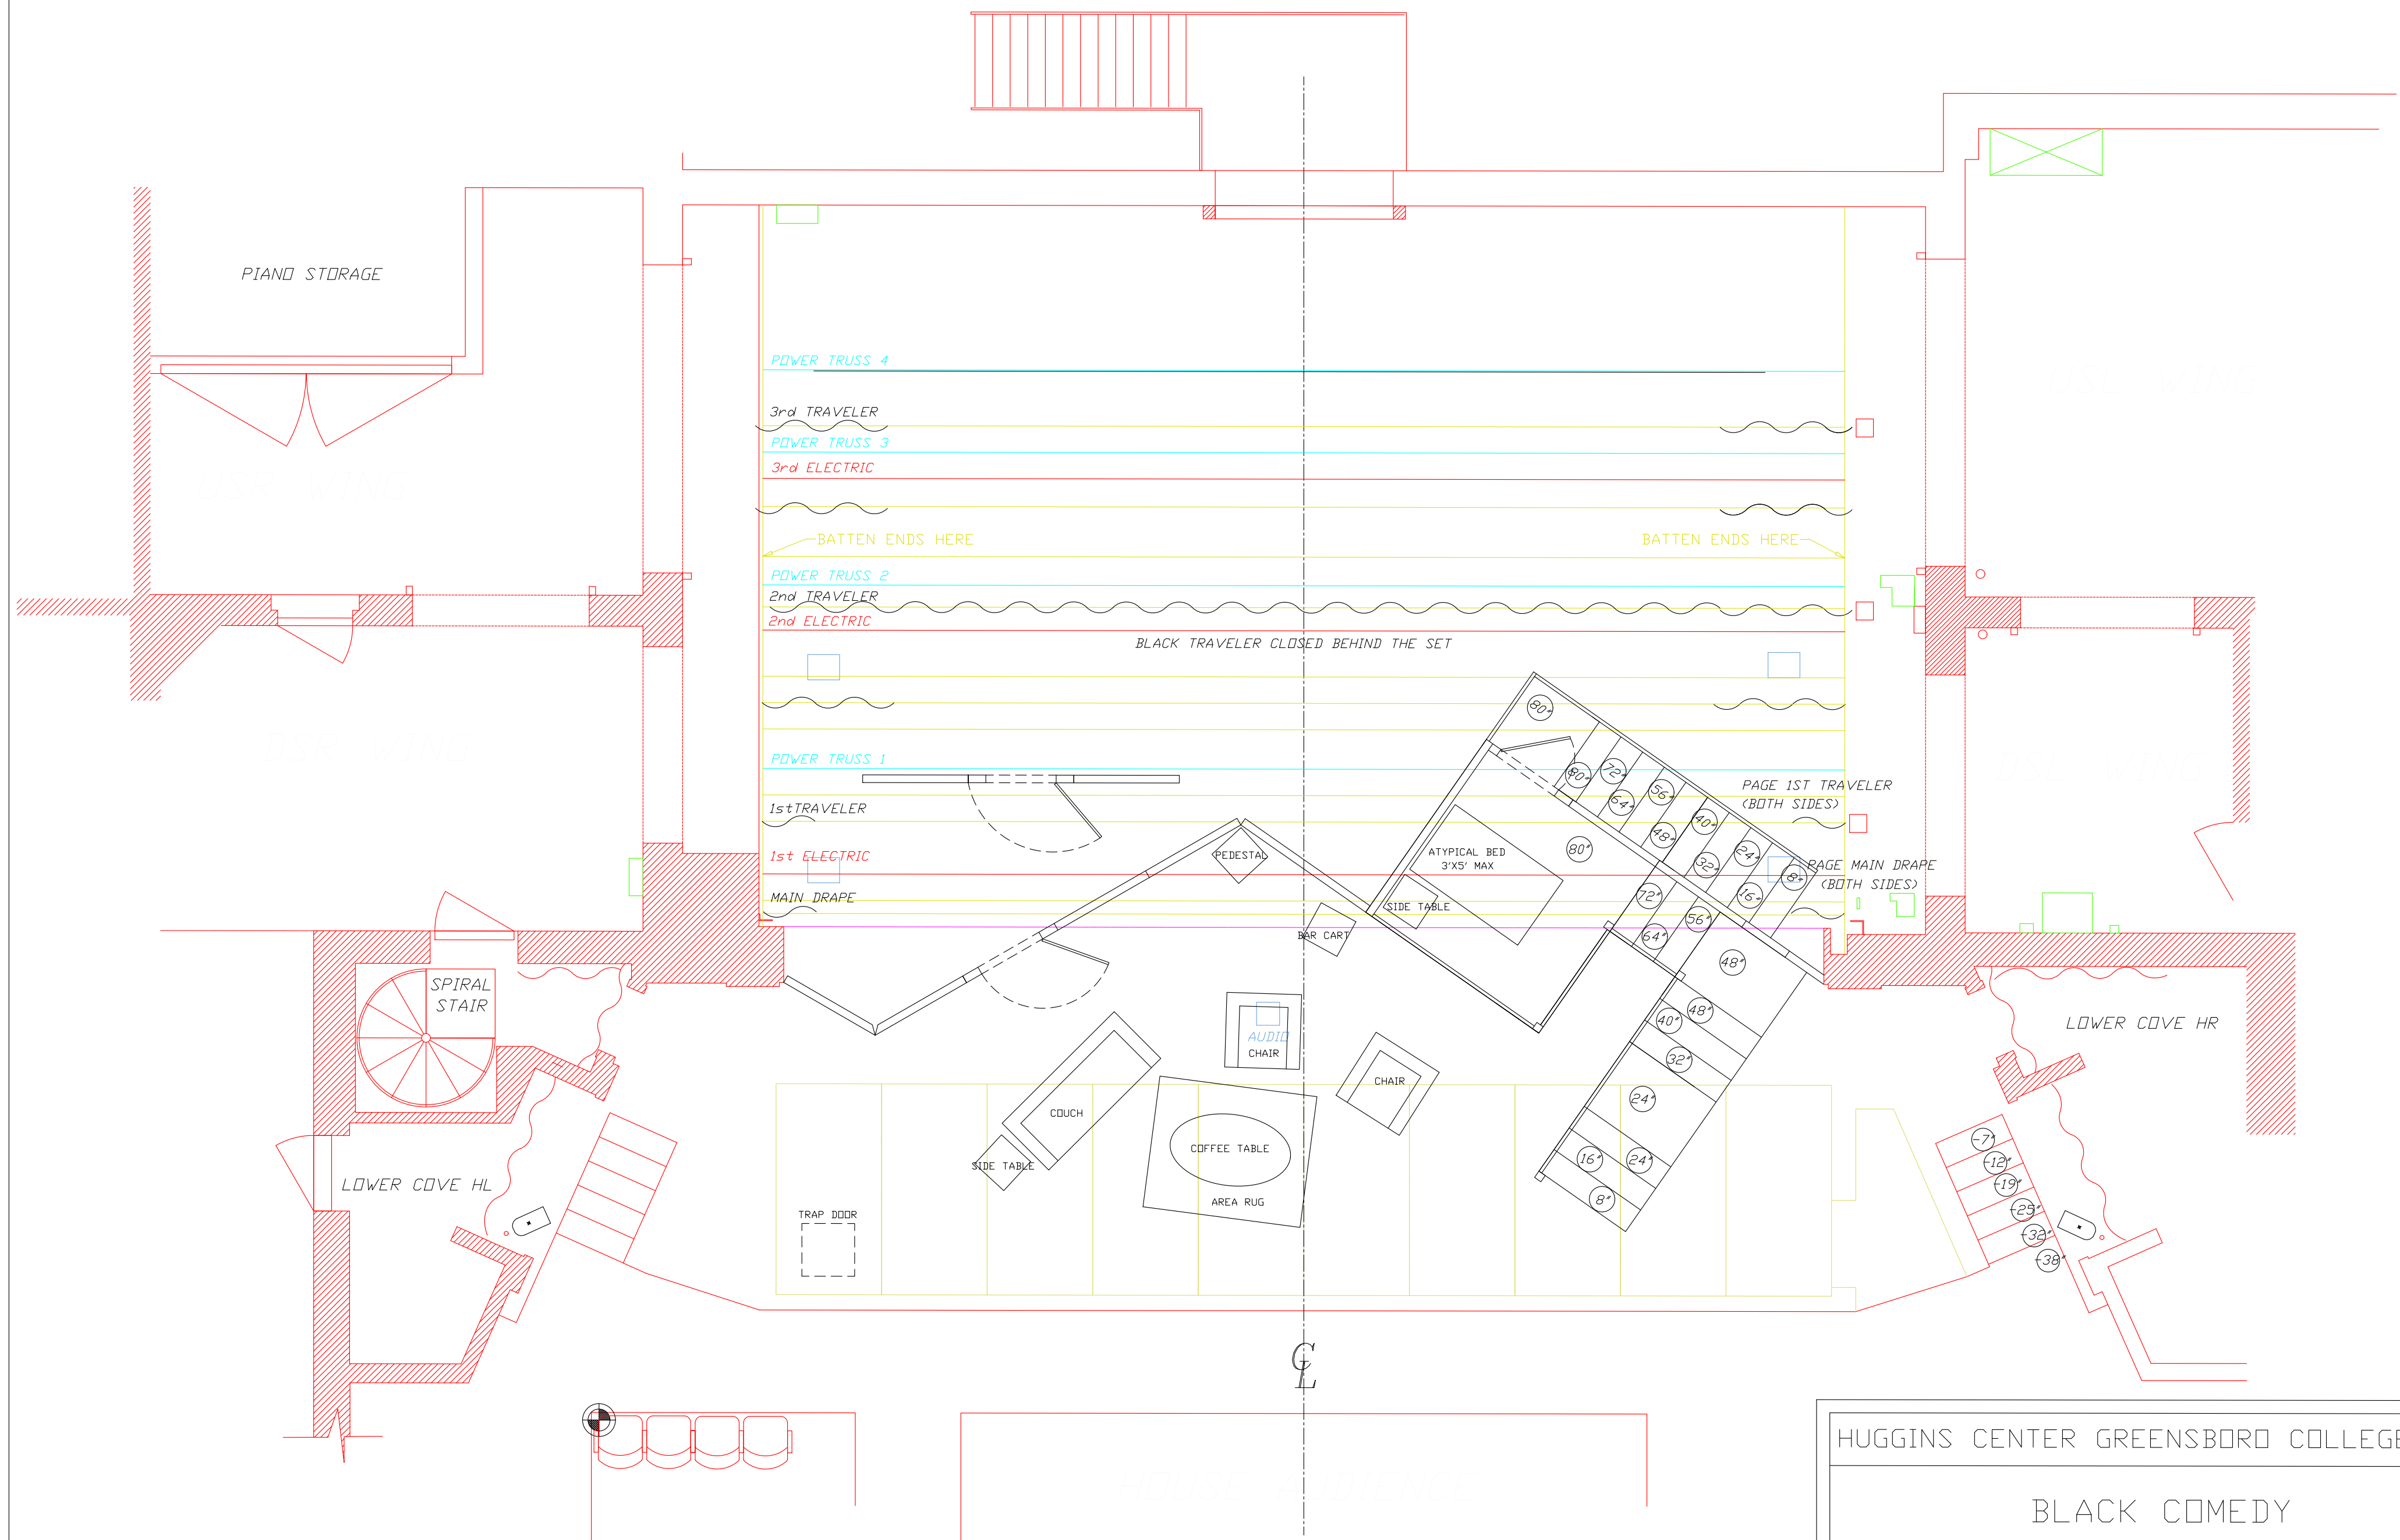

HUGGINS CENTER GREENSBORO COLLEGE

BLACK COMEDY

DIRECTOR'S FLOORPLAN

DWG #

DIRECTOR: DAVID SEBREN

1

DESIGNER: JACKIE DEANE

TECH DIRECTOR: JORDAN INGERSOLL

OF 4

DRAFTER: JORDAN INGERSOLL

APPRVD: 10/20/2025 SCALE: 1/4" = 1'-0" DATE: 10/7/2025