

DANI GIRL

ELEVATIONS

DIRECTOR: ANDY MOCK

DESIGNER: JORDAN INGERSOLL

TECH DIRECTOR: ROBERT GRAHAM

DRAFTER: JORDAN INGERSOLL

APPRVD:


SCALE: 1/2" = 1'-0"

DWG #

3


OF 3

DATE: 11/16/2024

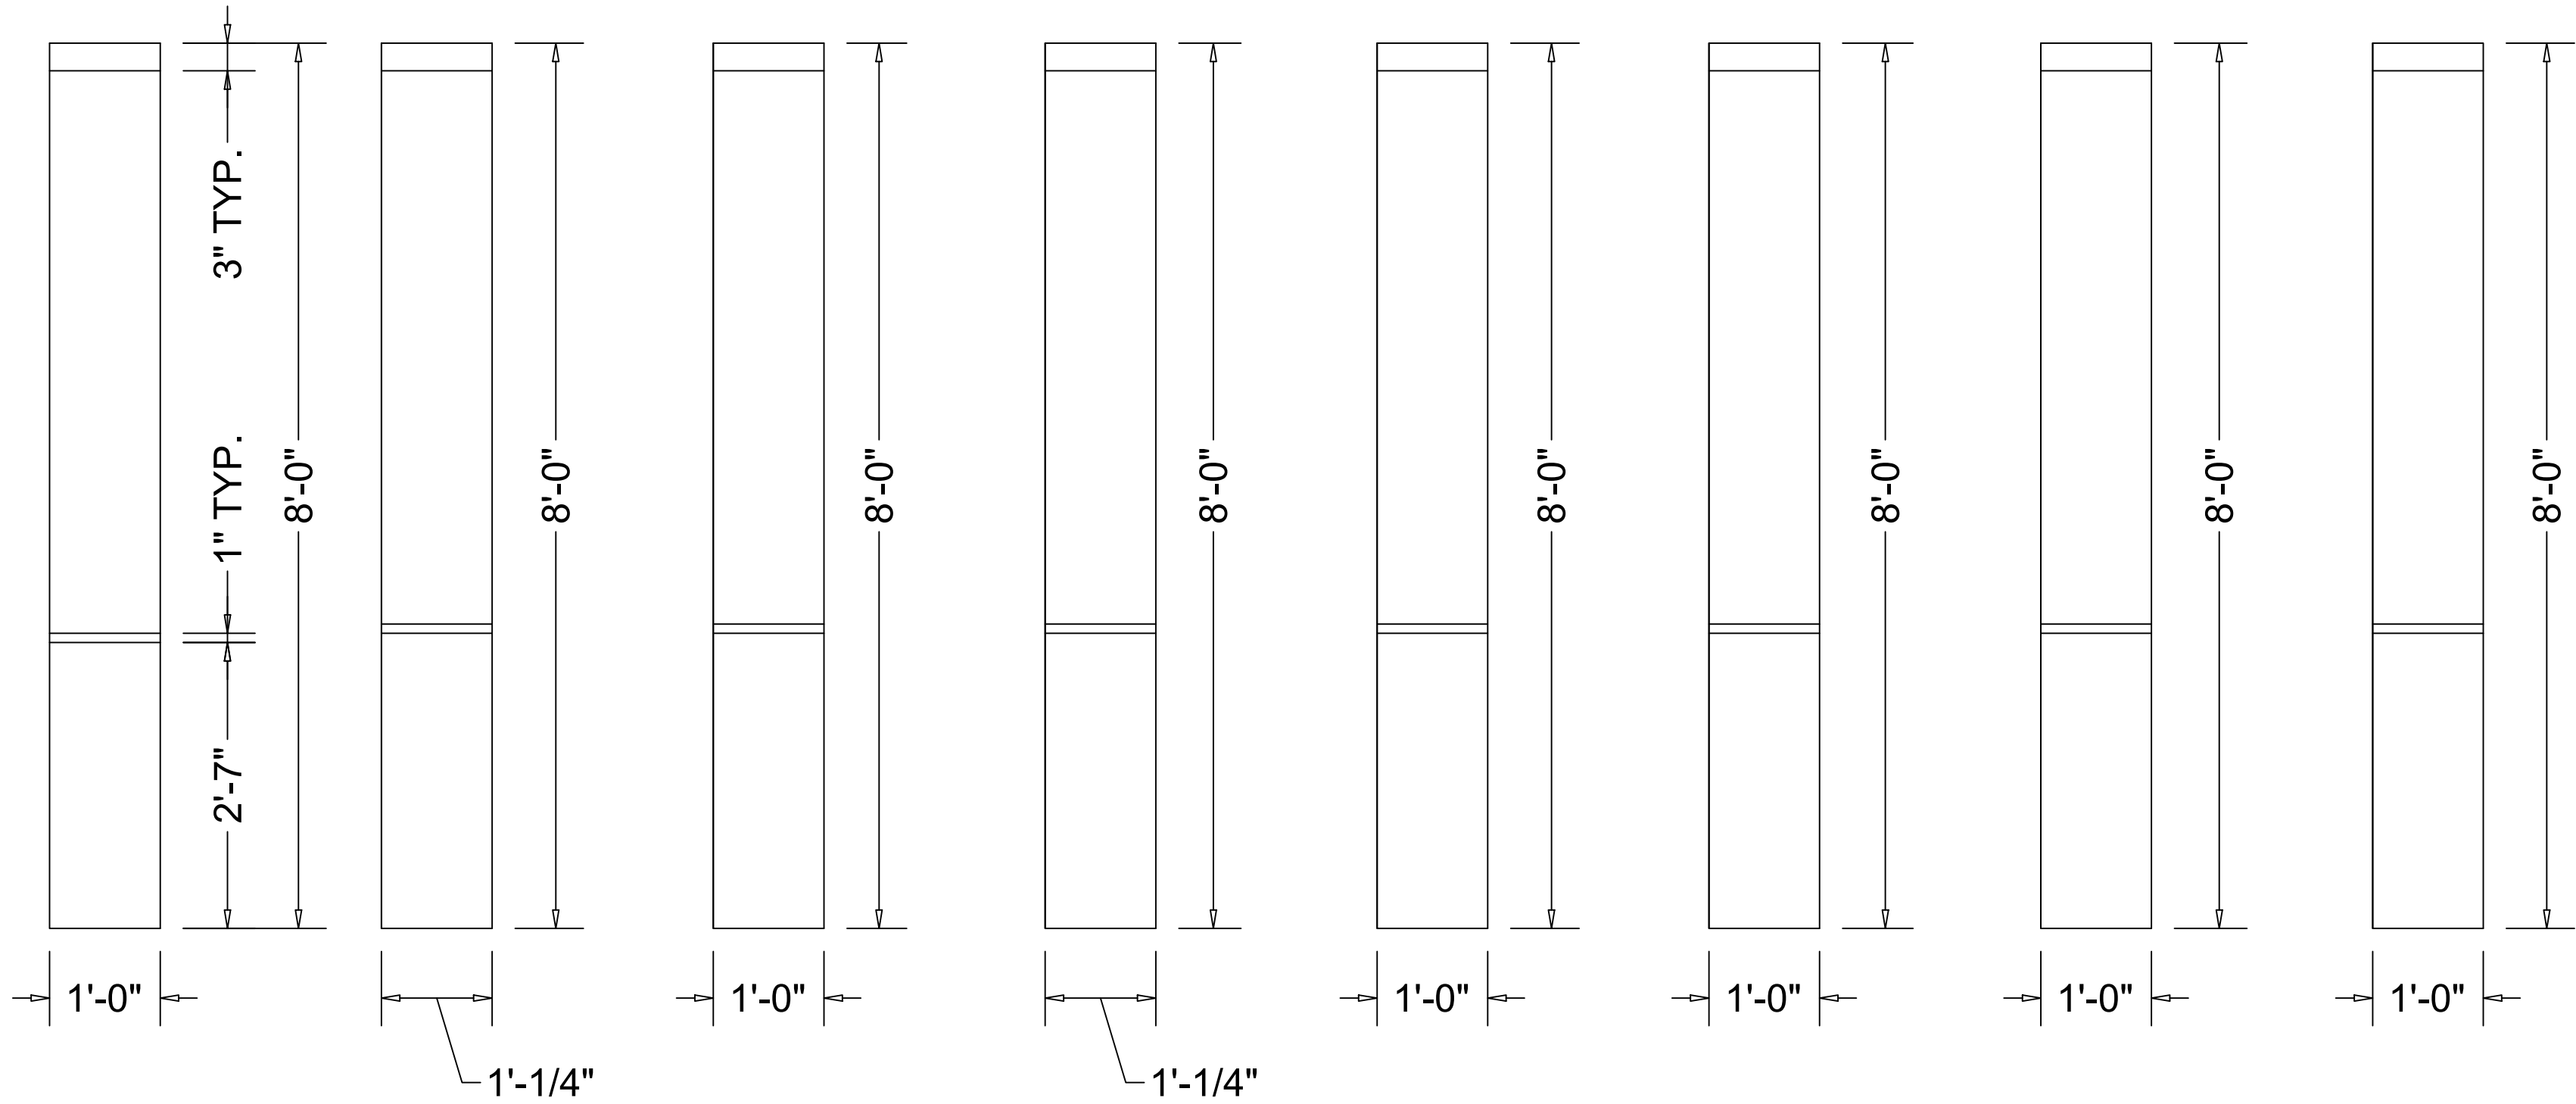

ELEVATION PILLAR (A1) ELEVATION PILLAR (A2) ELEVATION PILLAR (A3) ELEVATION PILLAR (A4) ELEVATION PILLAR (B1) ELEVATION PILLAR (B2) ELEVATION PILLAR (B3) ELEVATION PILLAR (B4)

NOTE: PILLARS A1-A4, B1-B4, D, AND J NEED PAINT TREATMENTS AND CROWN MOLDING + CHAIR RAIL. 8'-0" TO MATCH OTHER WALLS. LUAUN FACINGS MAY BE NECESSARY.

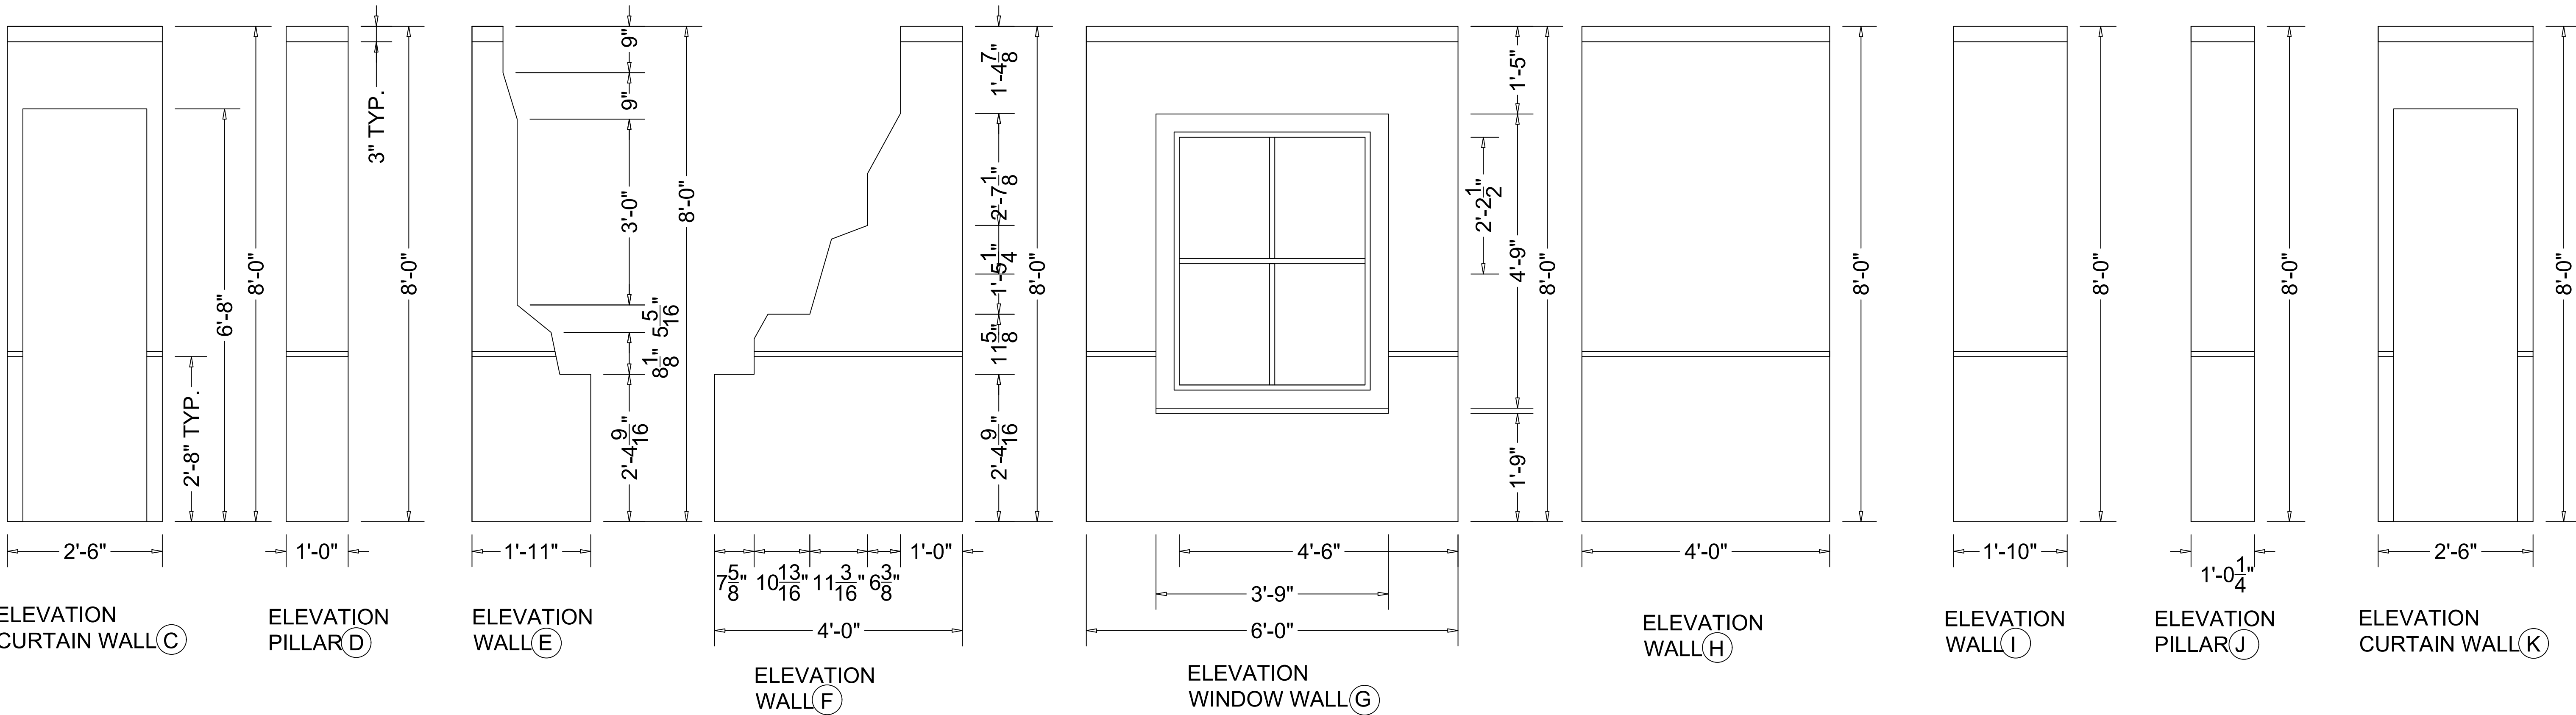

ELEVATION CURTAIN WALL (C) ELEVATION PILLAR (D) ELEVATION WALL (E) ELEVATION WALL (F) ELEVATION WINDOW WALL (G) ELEVATION WALL (H) ELEVATION WALL (I) ELEVATION PILLAR (J) ELEVATION CURTAIN WALL (K)