


Back Curtain Track

BACKSTAGE CENTER - CROSSOVER

S.R. BACKSTAGE

S.L. BACKSTAGE

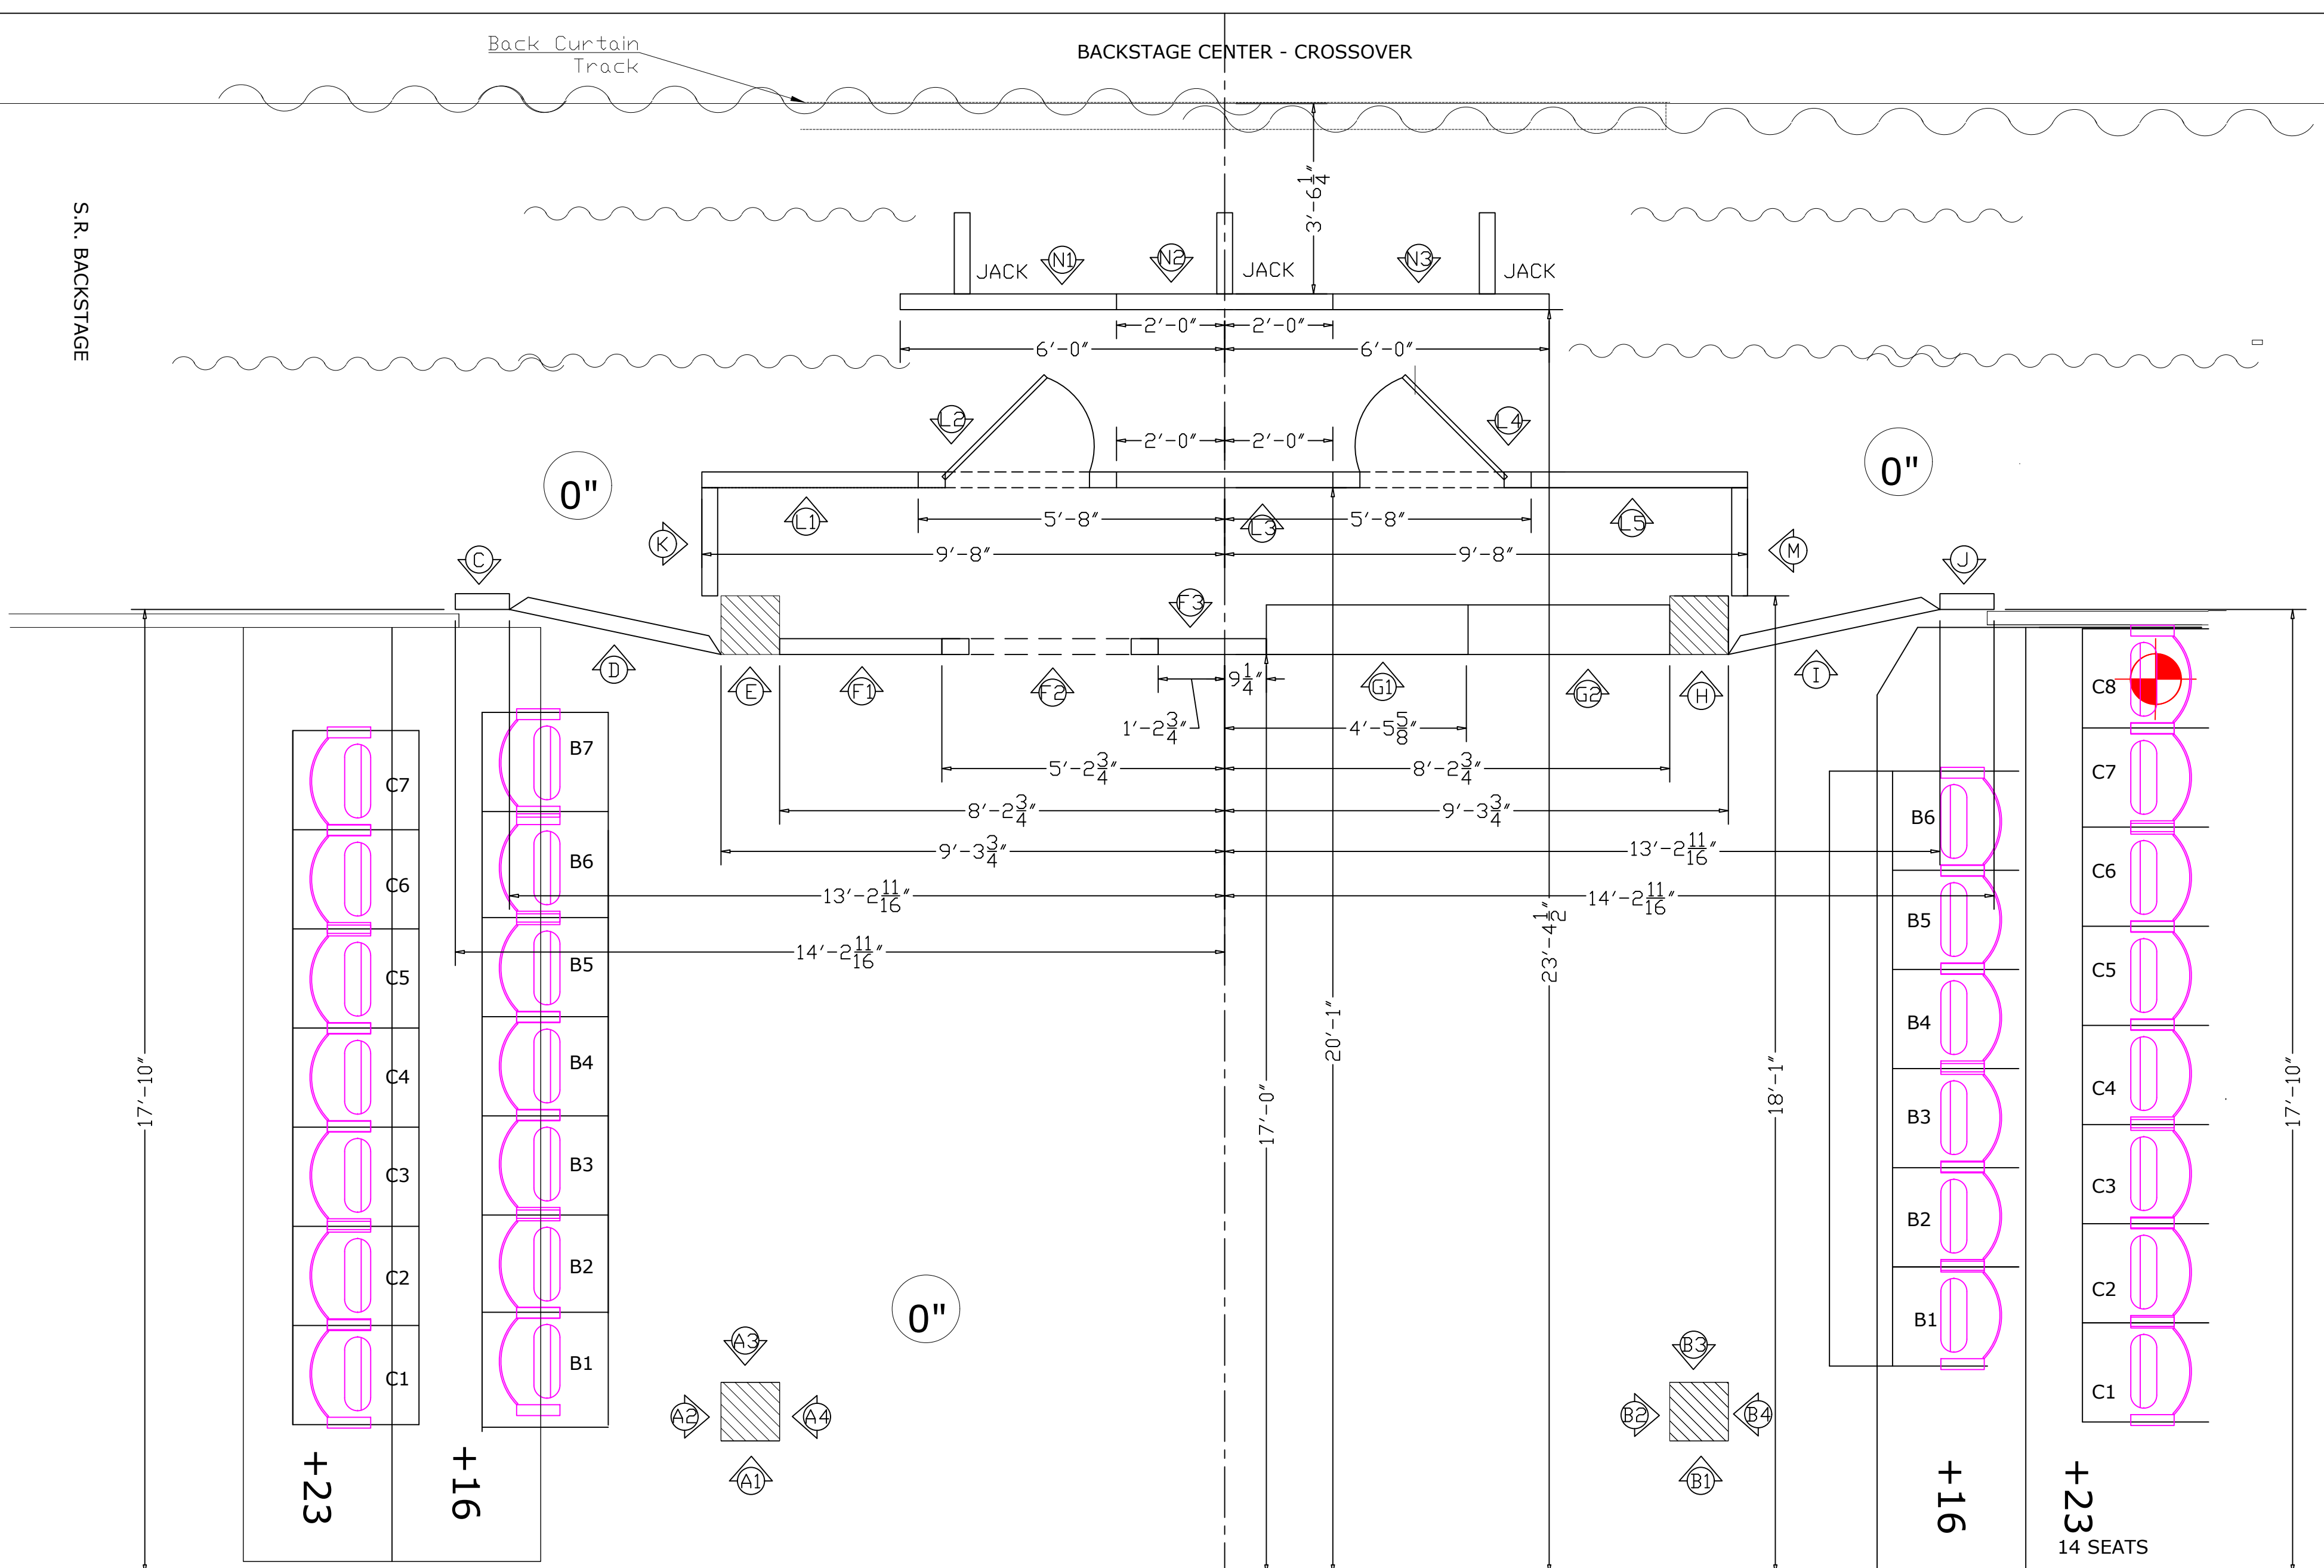

PARLOR THEATRE AT GREENSBORO COLLEGE		DWG # 4
THE TIES THAT BIND		
DESIGNER'S FLOORPLAN		OF _____
DIRECTOR: DANIELLE AIKENS	TECH DIRECTOR: SEAN SAARI	
DESIGNER: JORDAN INGERSOLL	DRAFTER: JORDAN INGERSOLL	
APPRVD:	SCALE: 1/2" = 1'-0"	DATE: 1/7/2024