


**PLEASE NOTE:**  
All Framework to be constructed from class 1 fire rated MDF



All Face Panels to be Geaves U212/RM MFMdf with matching 2mm pvc edging  
As a secondary (only if material not available in the required timeframe) basis please use:  
Lacquered finish.  
1no application of primer  
2no coats of 20YY 66/066 Universal Latte 20% Sheen

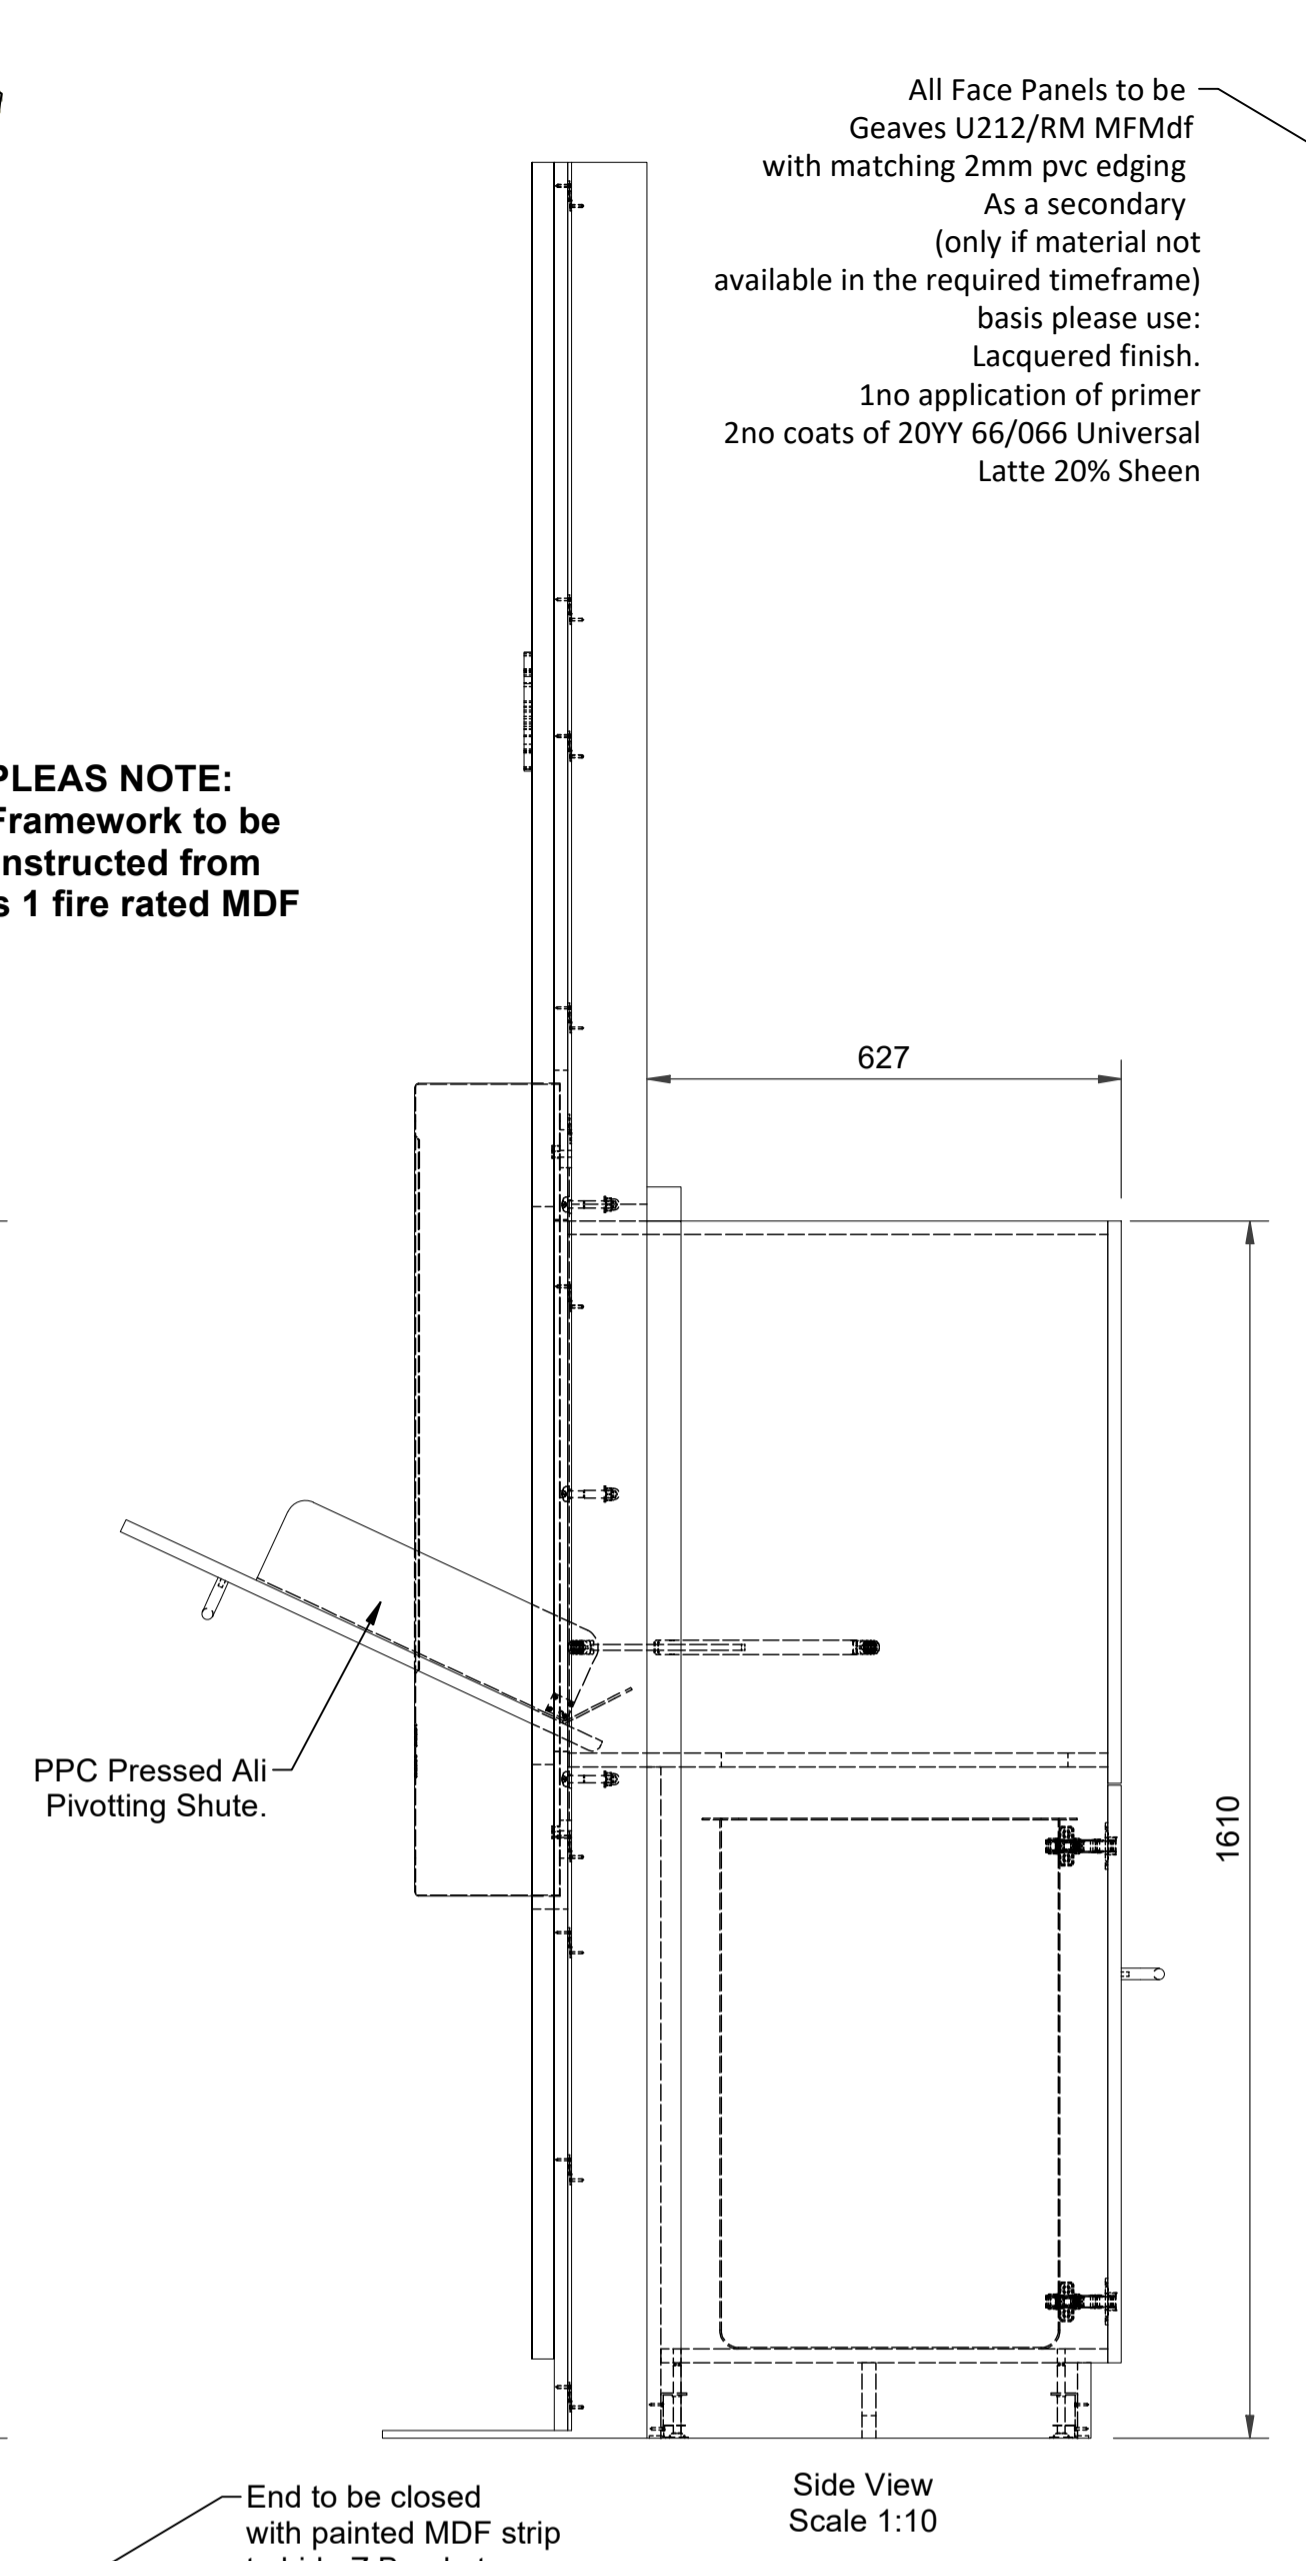