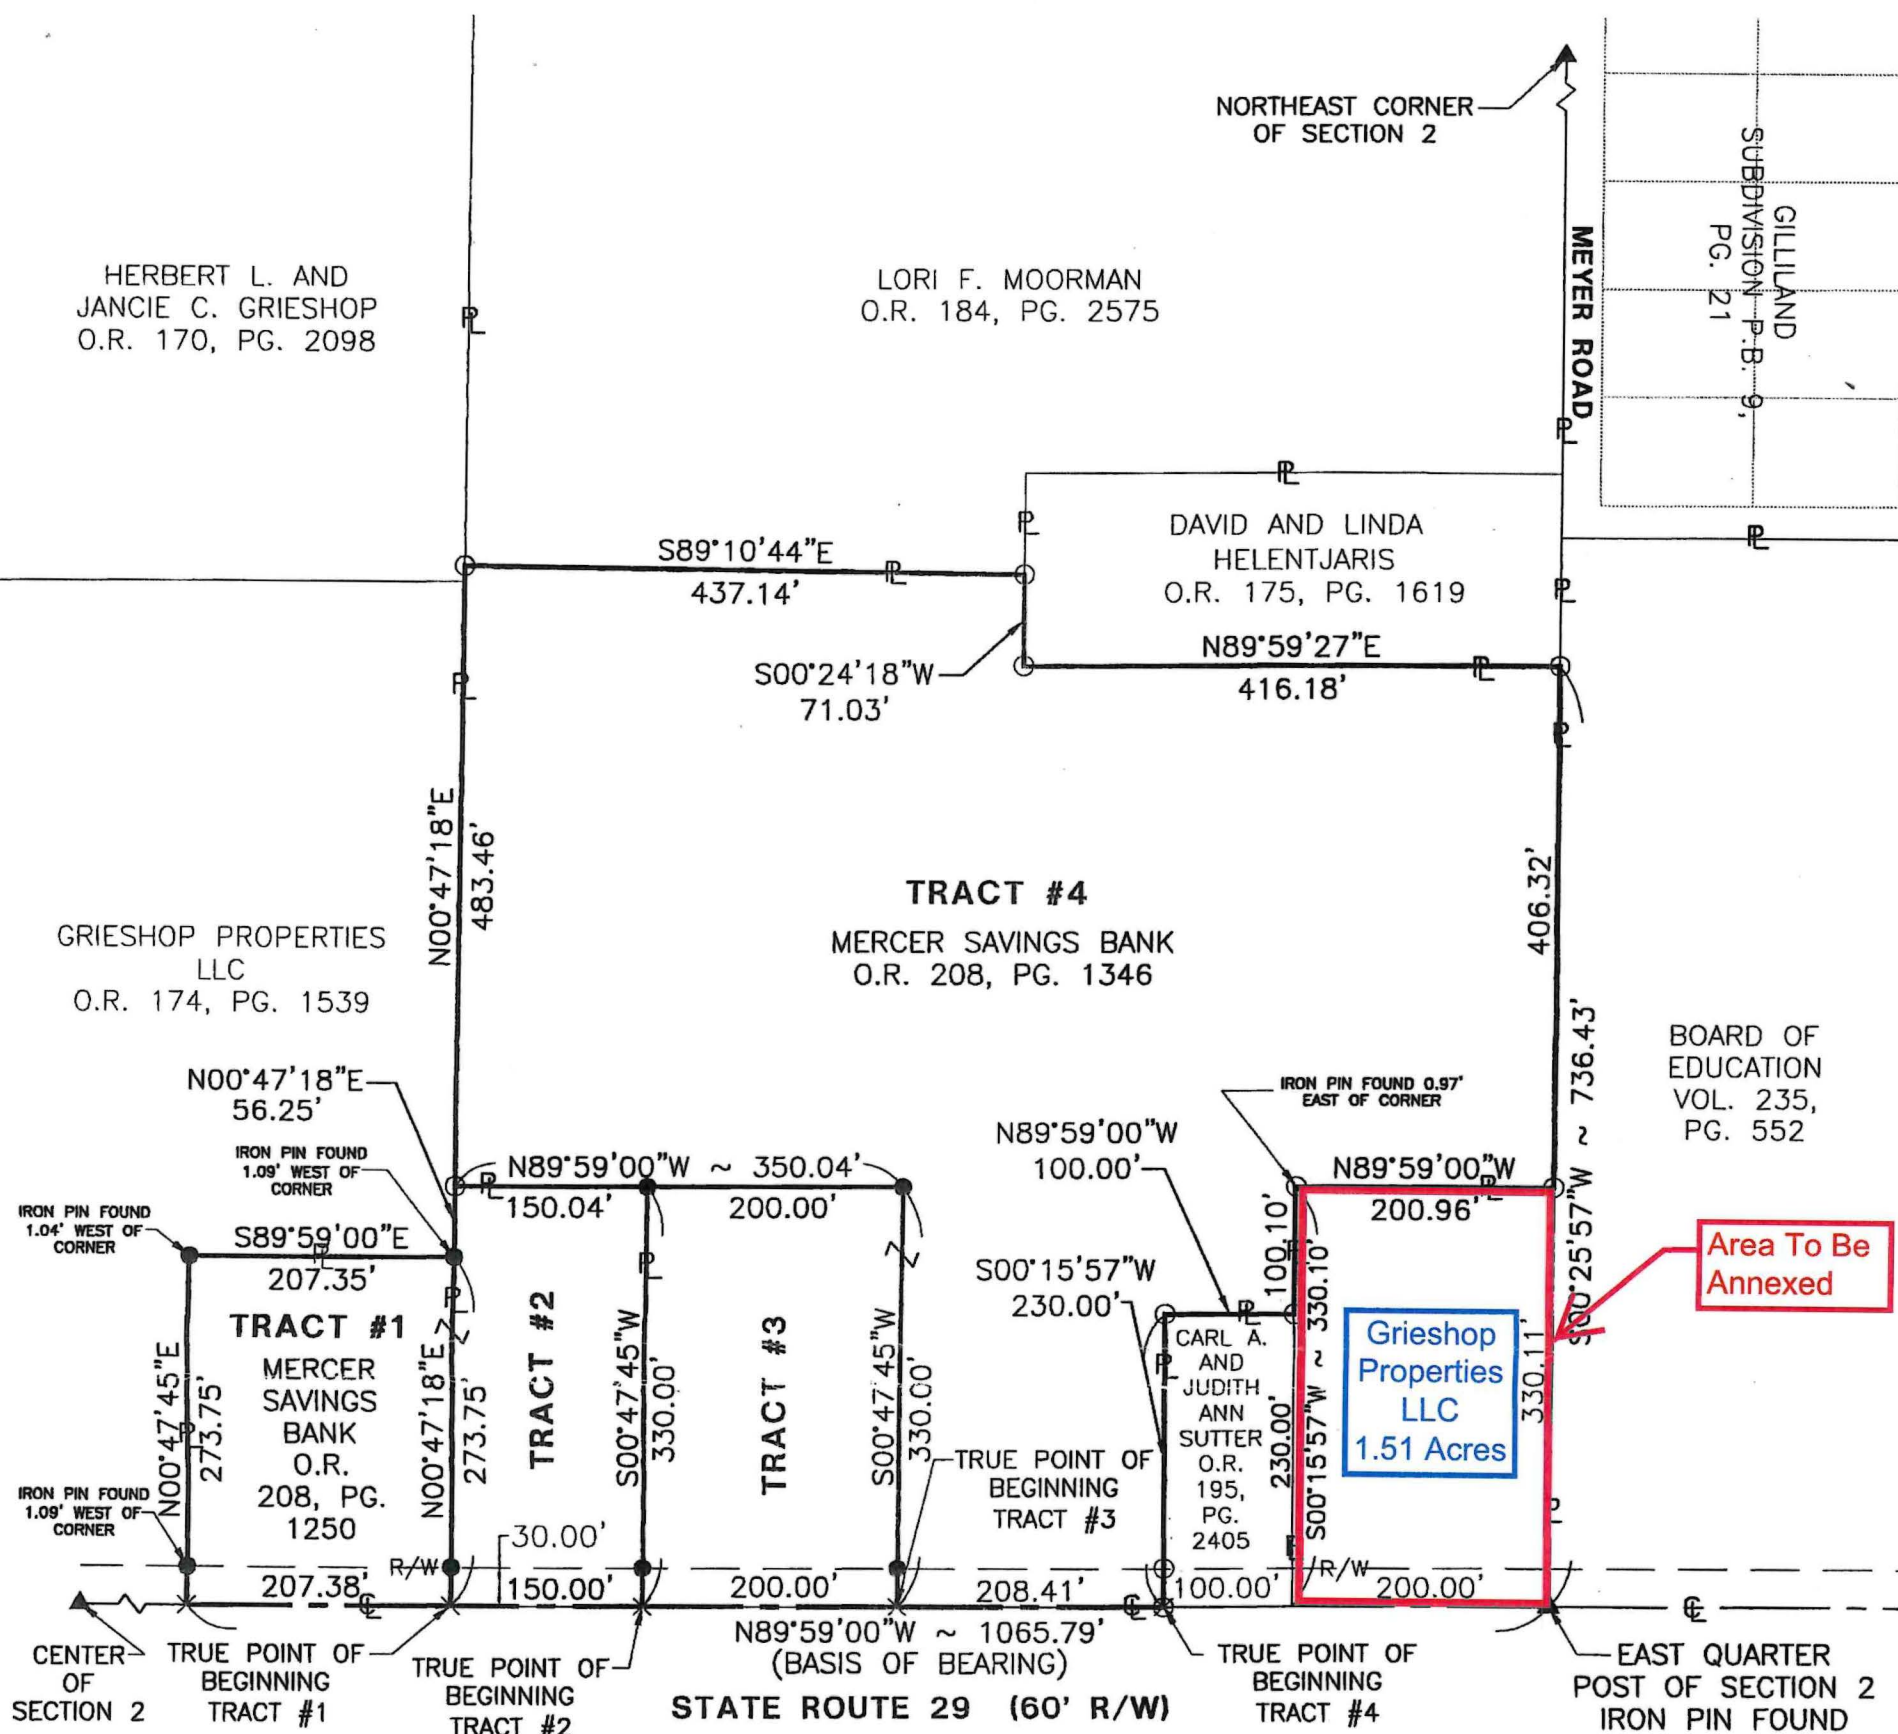
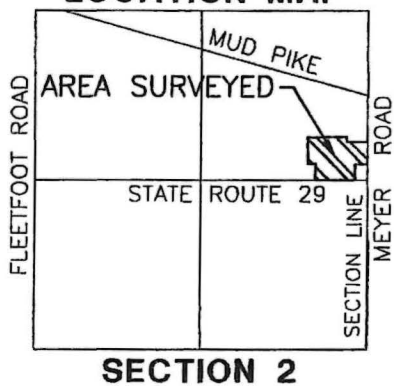


SURVEY FOR MERCER SAVINGS BANKSITUATED IN THE NORTHEAST QUARTER OF SECTION 2, TOWNSHIP 6 SOUTH, RANGE 2
EAST, JEFFERSON TOWNSHIP, MERCER COUNTY, OHIO**ACREAGE**

TRACT #1 - 1.303 ACRES
TRACT #2 - 1.136 ACRES
TRACT #3 - 1.515 ACRES
TRACT #4 - 10.516 ACRES

LOCATION MAP**LEGEND**

- ▲ Section Corner
- Iron Pin Found
- Iron Pin Set
- × Mag Nail Set
- ⊗ Mag Nail Found
- ⊙ Con Mon. Found

PROJECT # 206808.06


FANNING-HOWEY
CIVIL ENGINEERING DIVISION
1200 IRMSCHER BOULEVARD, CELINA, OH 45822
www.fhai.com/civilengineering | 419.586.2292

CITY OF CELINA APPROVAL:

Surveyed By: *Craig W. Mescher*
Craig W. Mescher Reg. Surveyor No. 8237
Date: 05-08-06



References: Bearings from Orick Survey by
Kent B. Marbaugh P.S. #7421 dated
08-13-2005.

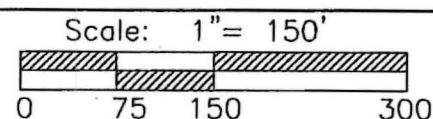

Part of NE 1/4 Sec. 2 T6-S R2-E JEFFERSON Twp., Mercer Co., OH
Grantor: _____ Deeds: _____ Area Retained _____ Ac.
Grantee: _____ Area _____ Ac.

Tract #1: 0802276011
#2: 0802276002
#3: 0802276010
#4: 0802276003