


Tectonic Design: Urban Shelter

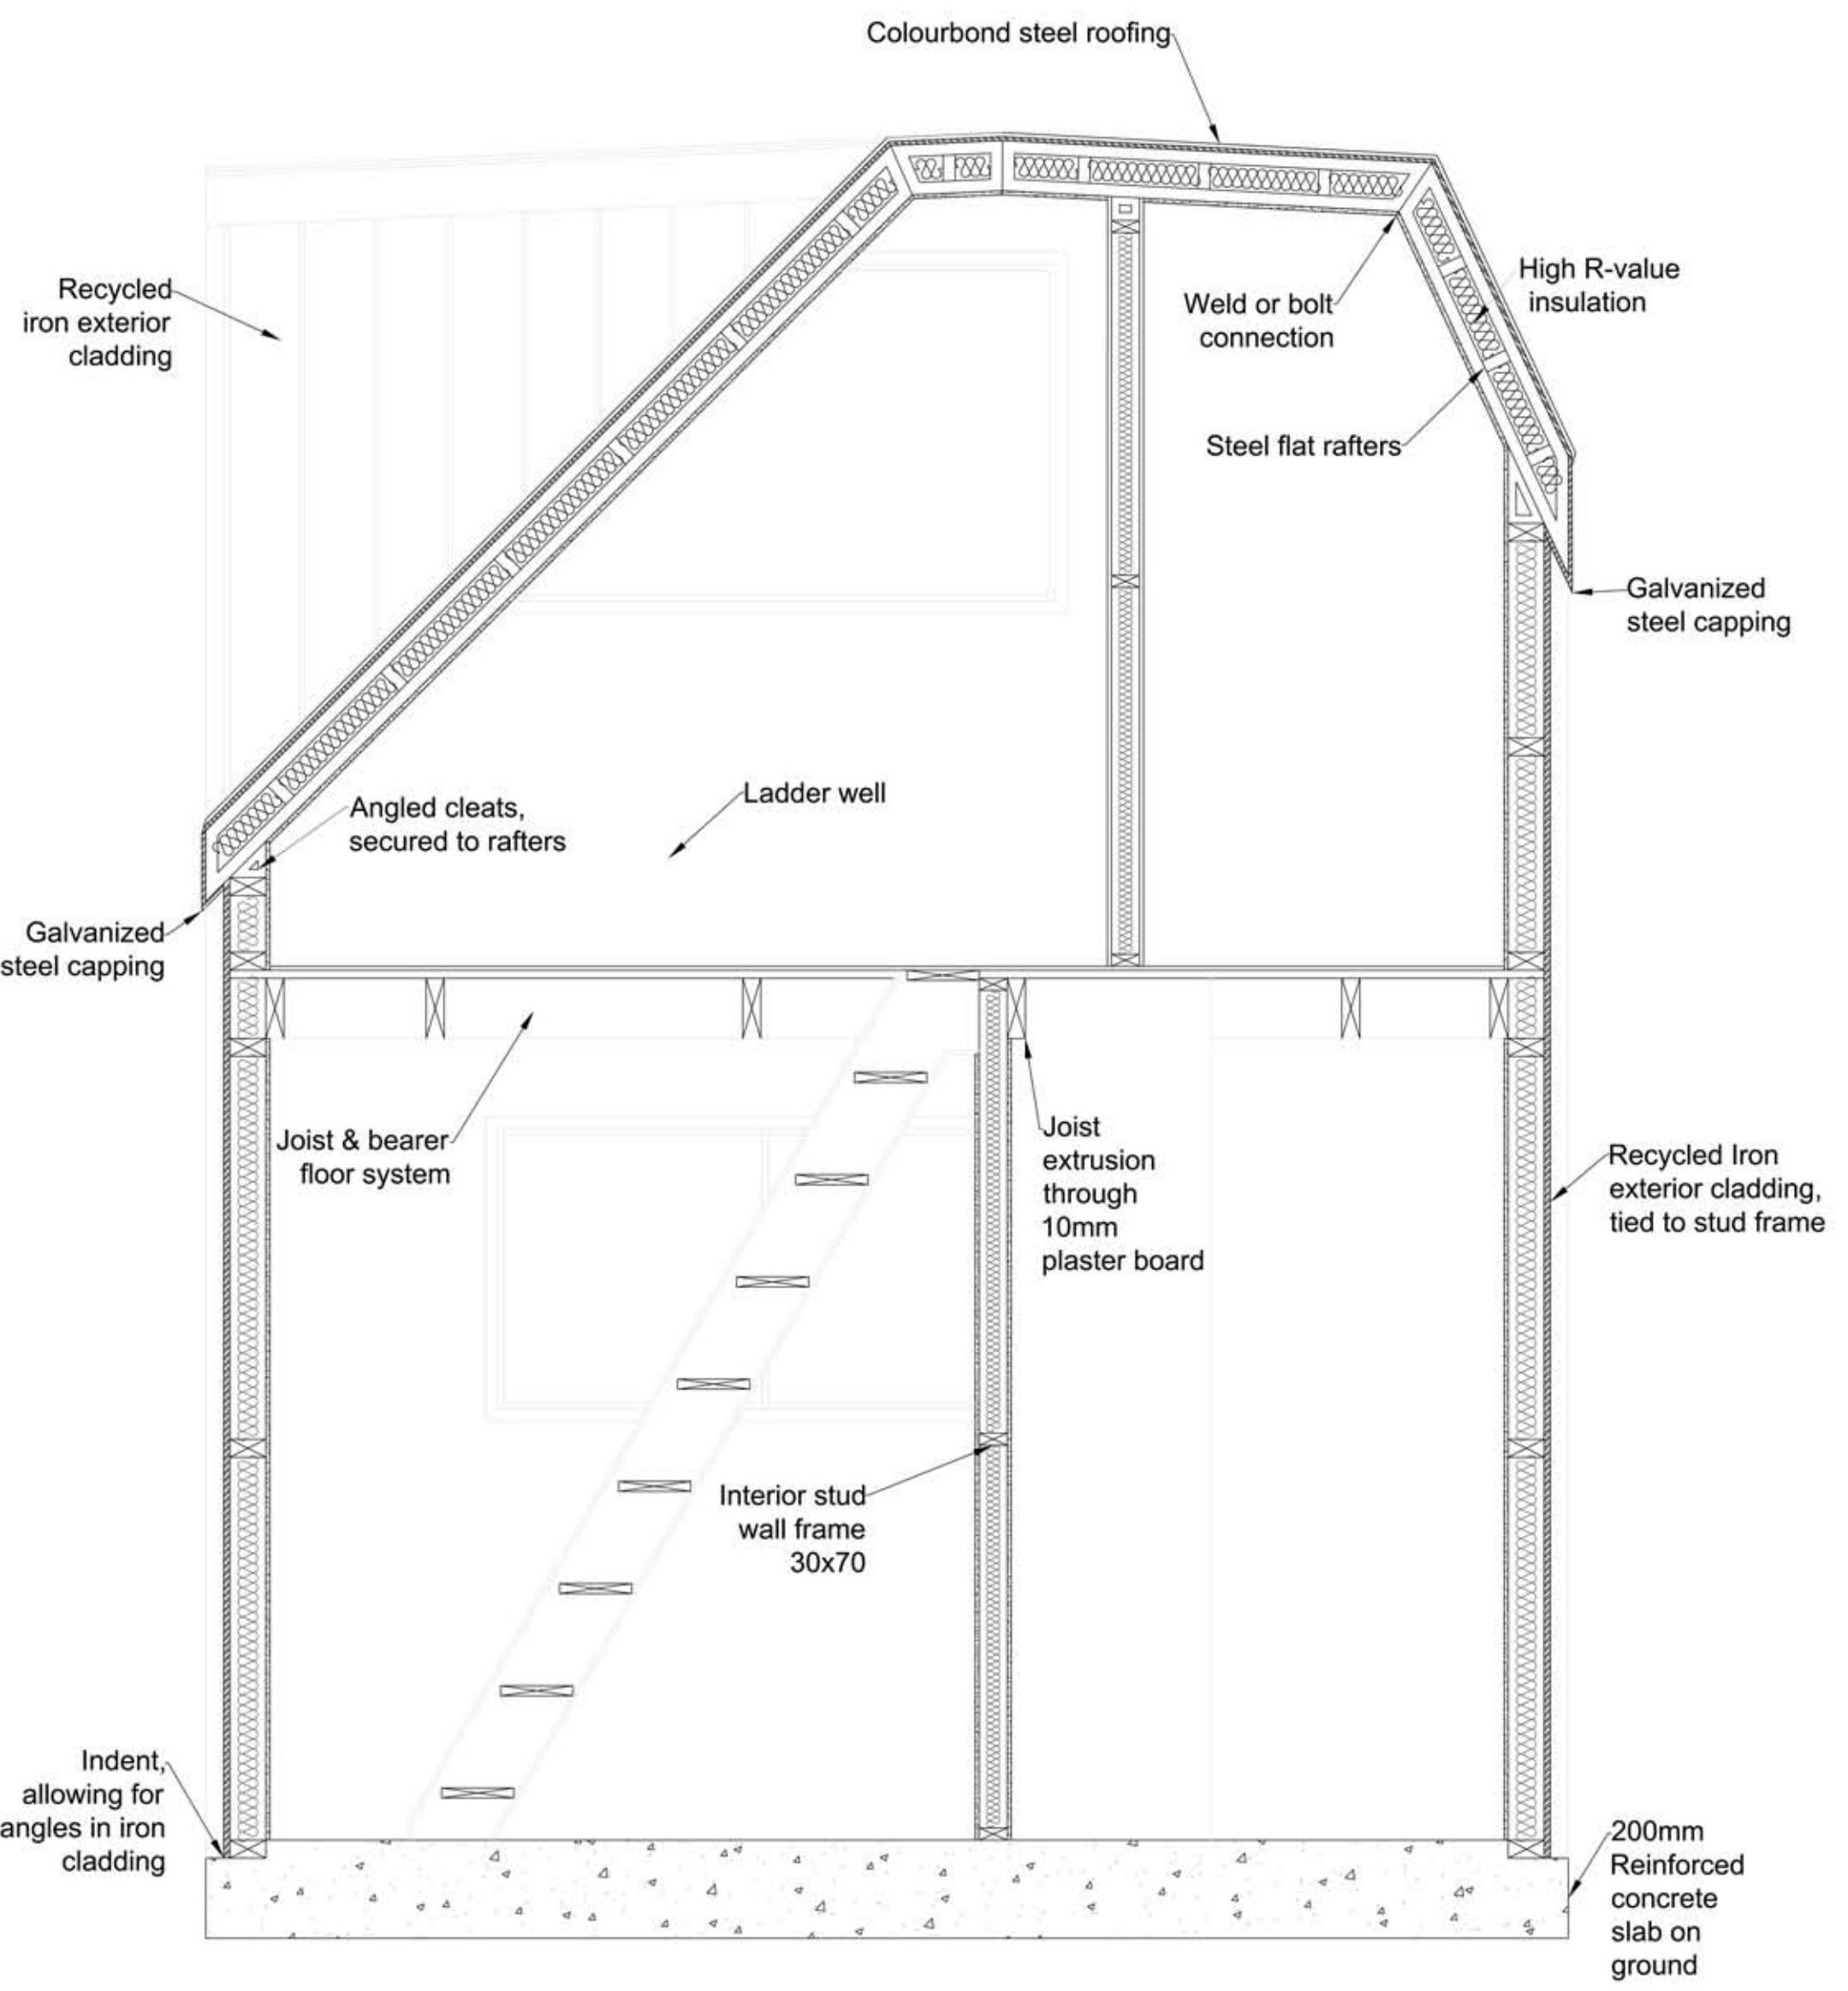

Scale 1:8

Scott Kennedy	ID 800438217
West Section	Tectonic design
Project 4 : Reflection on project 1	
SRD 263	Due 5th June 2009