


# 2017 Mutation

## PROPOSED COMBINATION/ SUB-DIVISION PLAN 60713-272-275 PROVIDENCIALES

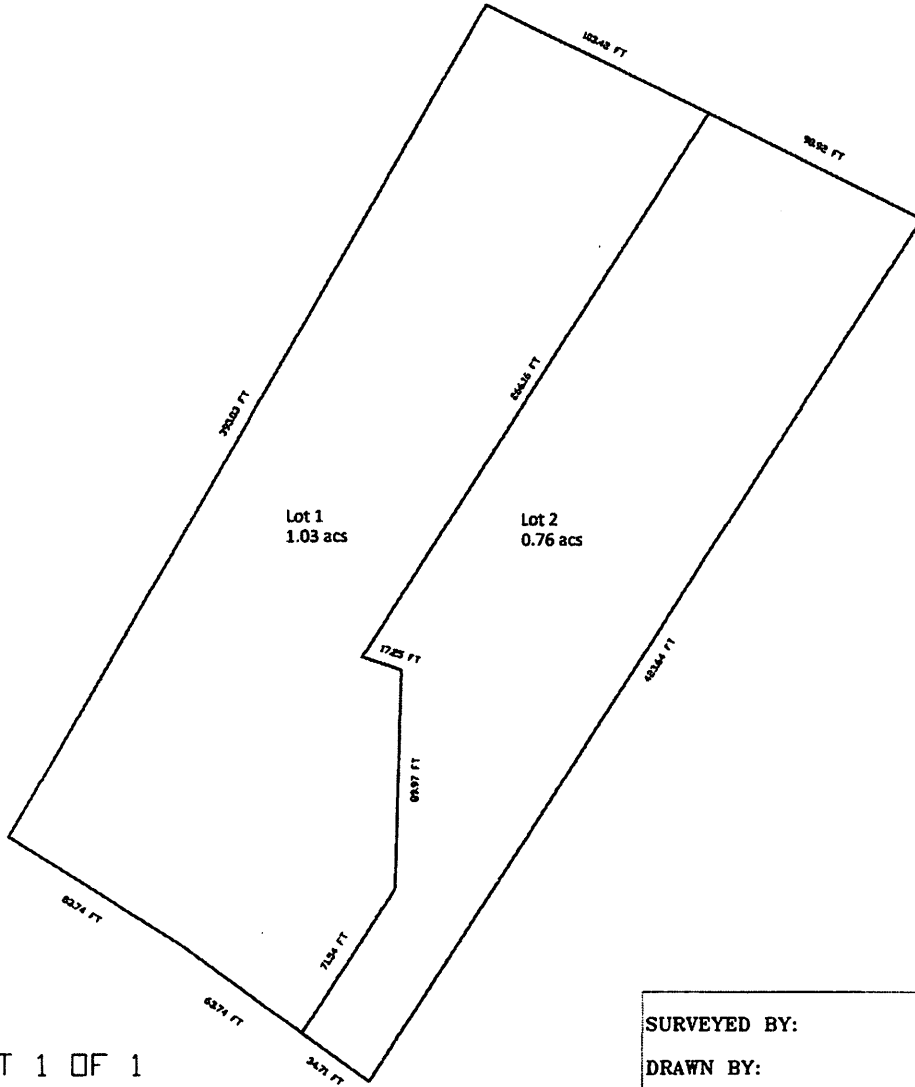

SHEET 1 OF 1

DATE: 7th APR, 2017

SIGNATURE: \_\_\_\_\_

SCALE 1 INCH = 50 FT  
DISTANCES IN FEET


SURVEYED BY: Royal Robinson

DRAWN BY: Andrew Jhun

E-MAIL: Landtechtci@gmail.com  
TELE/FAX: (649) 941 7263, CELL: 232 1050



ROBINSON SURVEYING SERVICES  
CERTIFIED AND AUTHORISED SURVEYORS

(LICENSED LAND AND ENGINEERING SURVEYORS)  
PO BOX 512, PROVIDENCIALES, TURKS AND CAICOS, B.W.I  
CELLULAR 231 0327

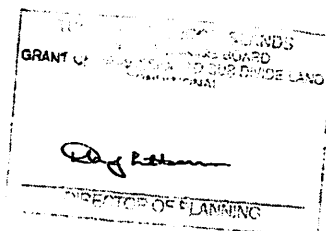

PK 13099

**BLOCK PLAN  
60713-272-275  
PROVIDENCIALES**

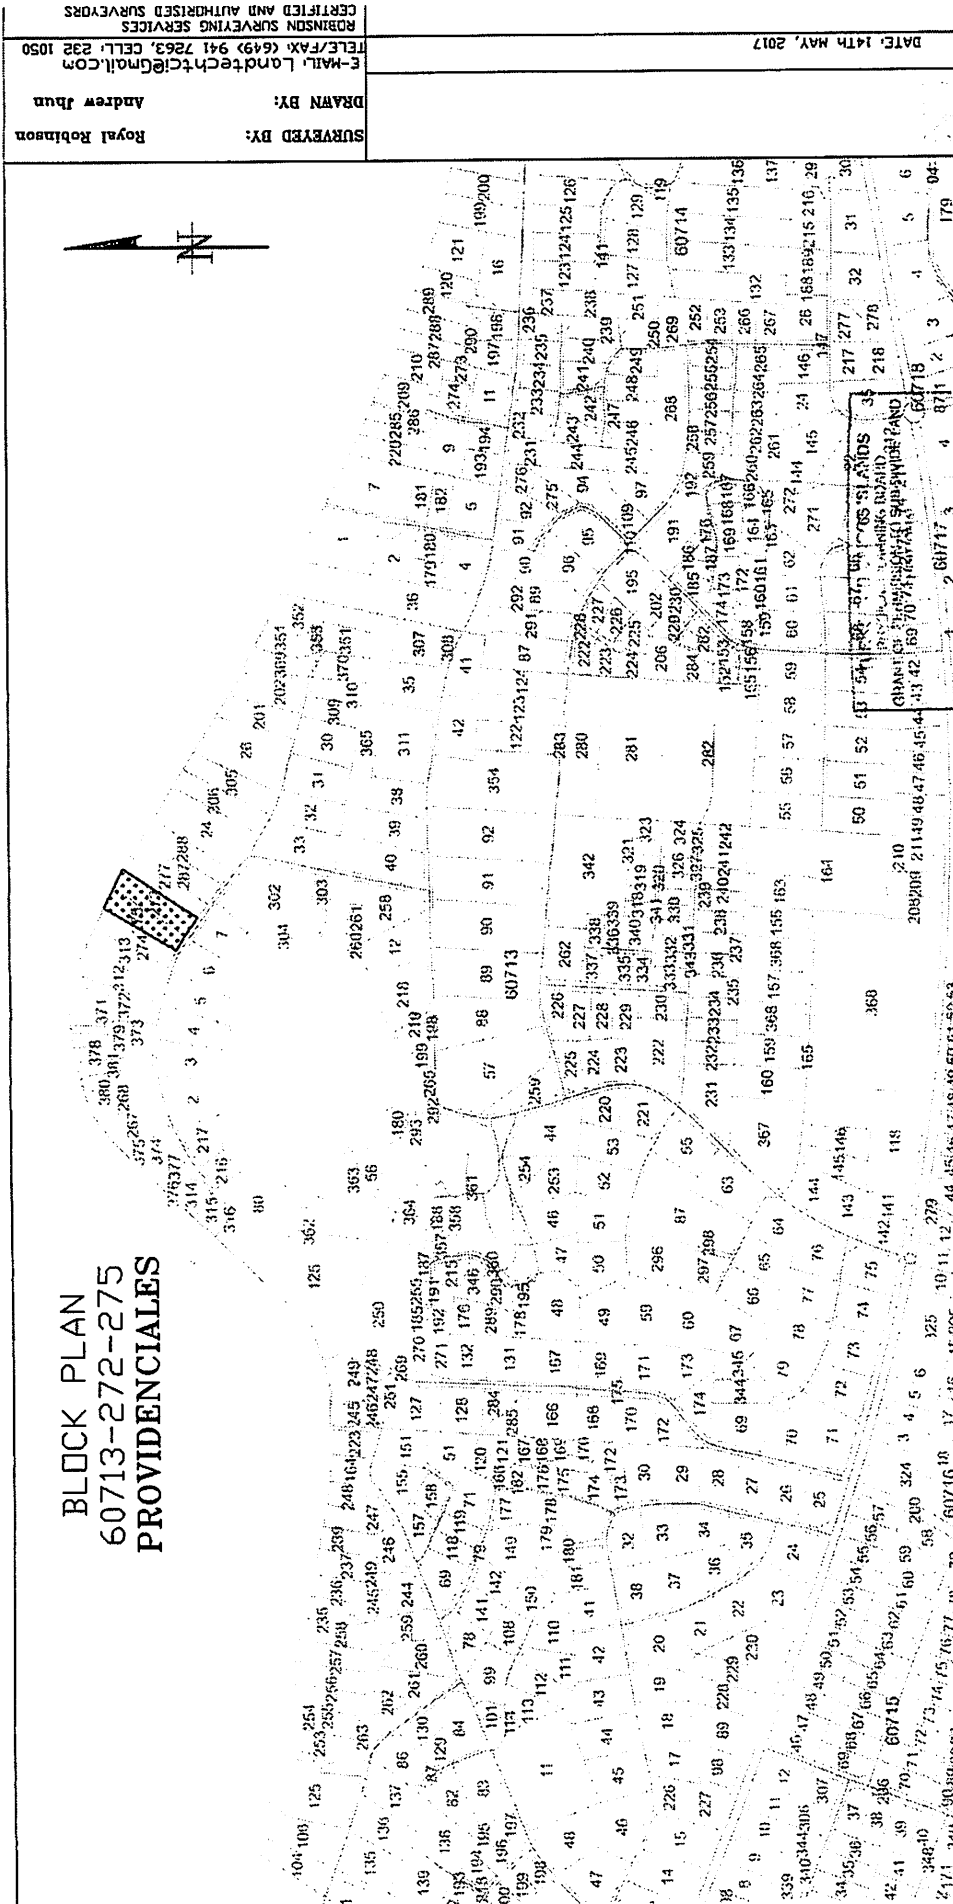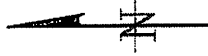

*Royal Robinson*  
DIRECTOR OF PLANNING

SURVEYED BY: Royal Robinson  
DRAWN BY: Andrew Juon  
E-MAIL: Landtech@Gmail.com  
TELE/FAX: (649) 941 7863, CELL: 232 1050  
ROBINSON SURVEYING SERVICES  
CERTIFIED AND AUTHORIZED SURVEYORS

DATE: 14TH MAY, 2017

PR 13099