

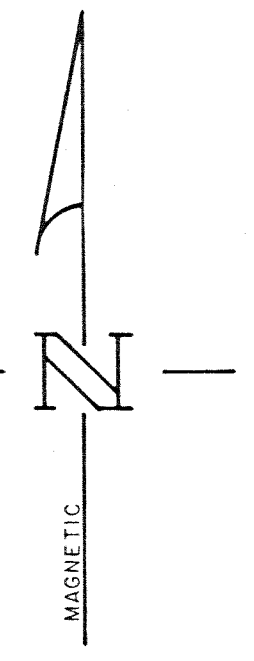


LINE DATA

LINE	BEARING	DISTANCE	LINE	BEARING	DISTANCE
1	N 75° 44' 00" E	26.62'	19	S 08° 38' 00" E	94.58'
2	S 76° 54' 30" E	175.79'	20	S 25° 08' 00" E	89.42'
3	S 65° 31' 50" E	80.39'	21	S 25° 08' 00" E	185.00'
4	S 79° 40' 30" E	99.58'	22	S 25° 08' 00" E	24.73'
5	S 80° 13' 30" E	164.83'	23	S 40° 16' 00" E	160.27'
6	S 75° 05' 40" E	40.95'	24	S 40° 16' 00" E	185.00'
7	S 67° 17' 10" E	173.16'	25	S 40° 16' 00" E	141.70'
8	N 77° 54' 00" E	149.29'	26	S 56° 07' 50" E	43.30'
9	N 41° 56' 30" E	201.27'	27	S 56° 07' 50" E	185.00'
10	N 38° 04' 30" E	174.36'	28	S 56° 07' 50" E	24.43'
11	N 30° 48' 00" E	103.12'	29	S 63° 29' 20" E	166.57'
12	N 37° 19' 50" E	123.59'	30	S 63° 29' 20" E	100.00'
13	N 55° 46' 40" E	134.23'	31	S 63° 29' 20" E	100.00'
14	N 78° 03' 20" E	304.85'	32	S 63° 29' 20" E	200.00'
15	N 23° 59' 20" W	135.94'	33	N 79° 26' 20" W	209.04'
16	N 23° 56' 40" W	175.06'	34	N 23° 59' 20" W	147.00'
17	N 23° 56' 40" W	308.00'	35	N 23° 59' 20" W	256.00'
18	S 6° 23' 00" W	20.85'			

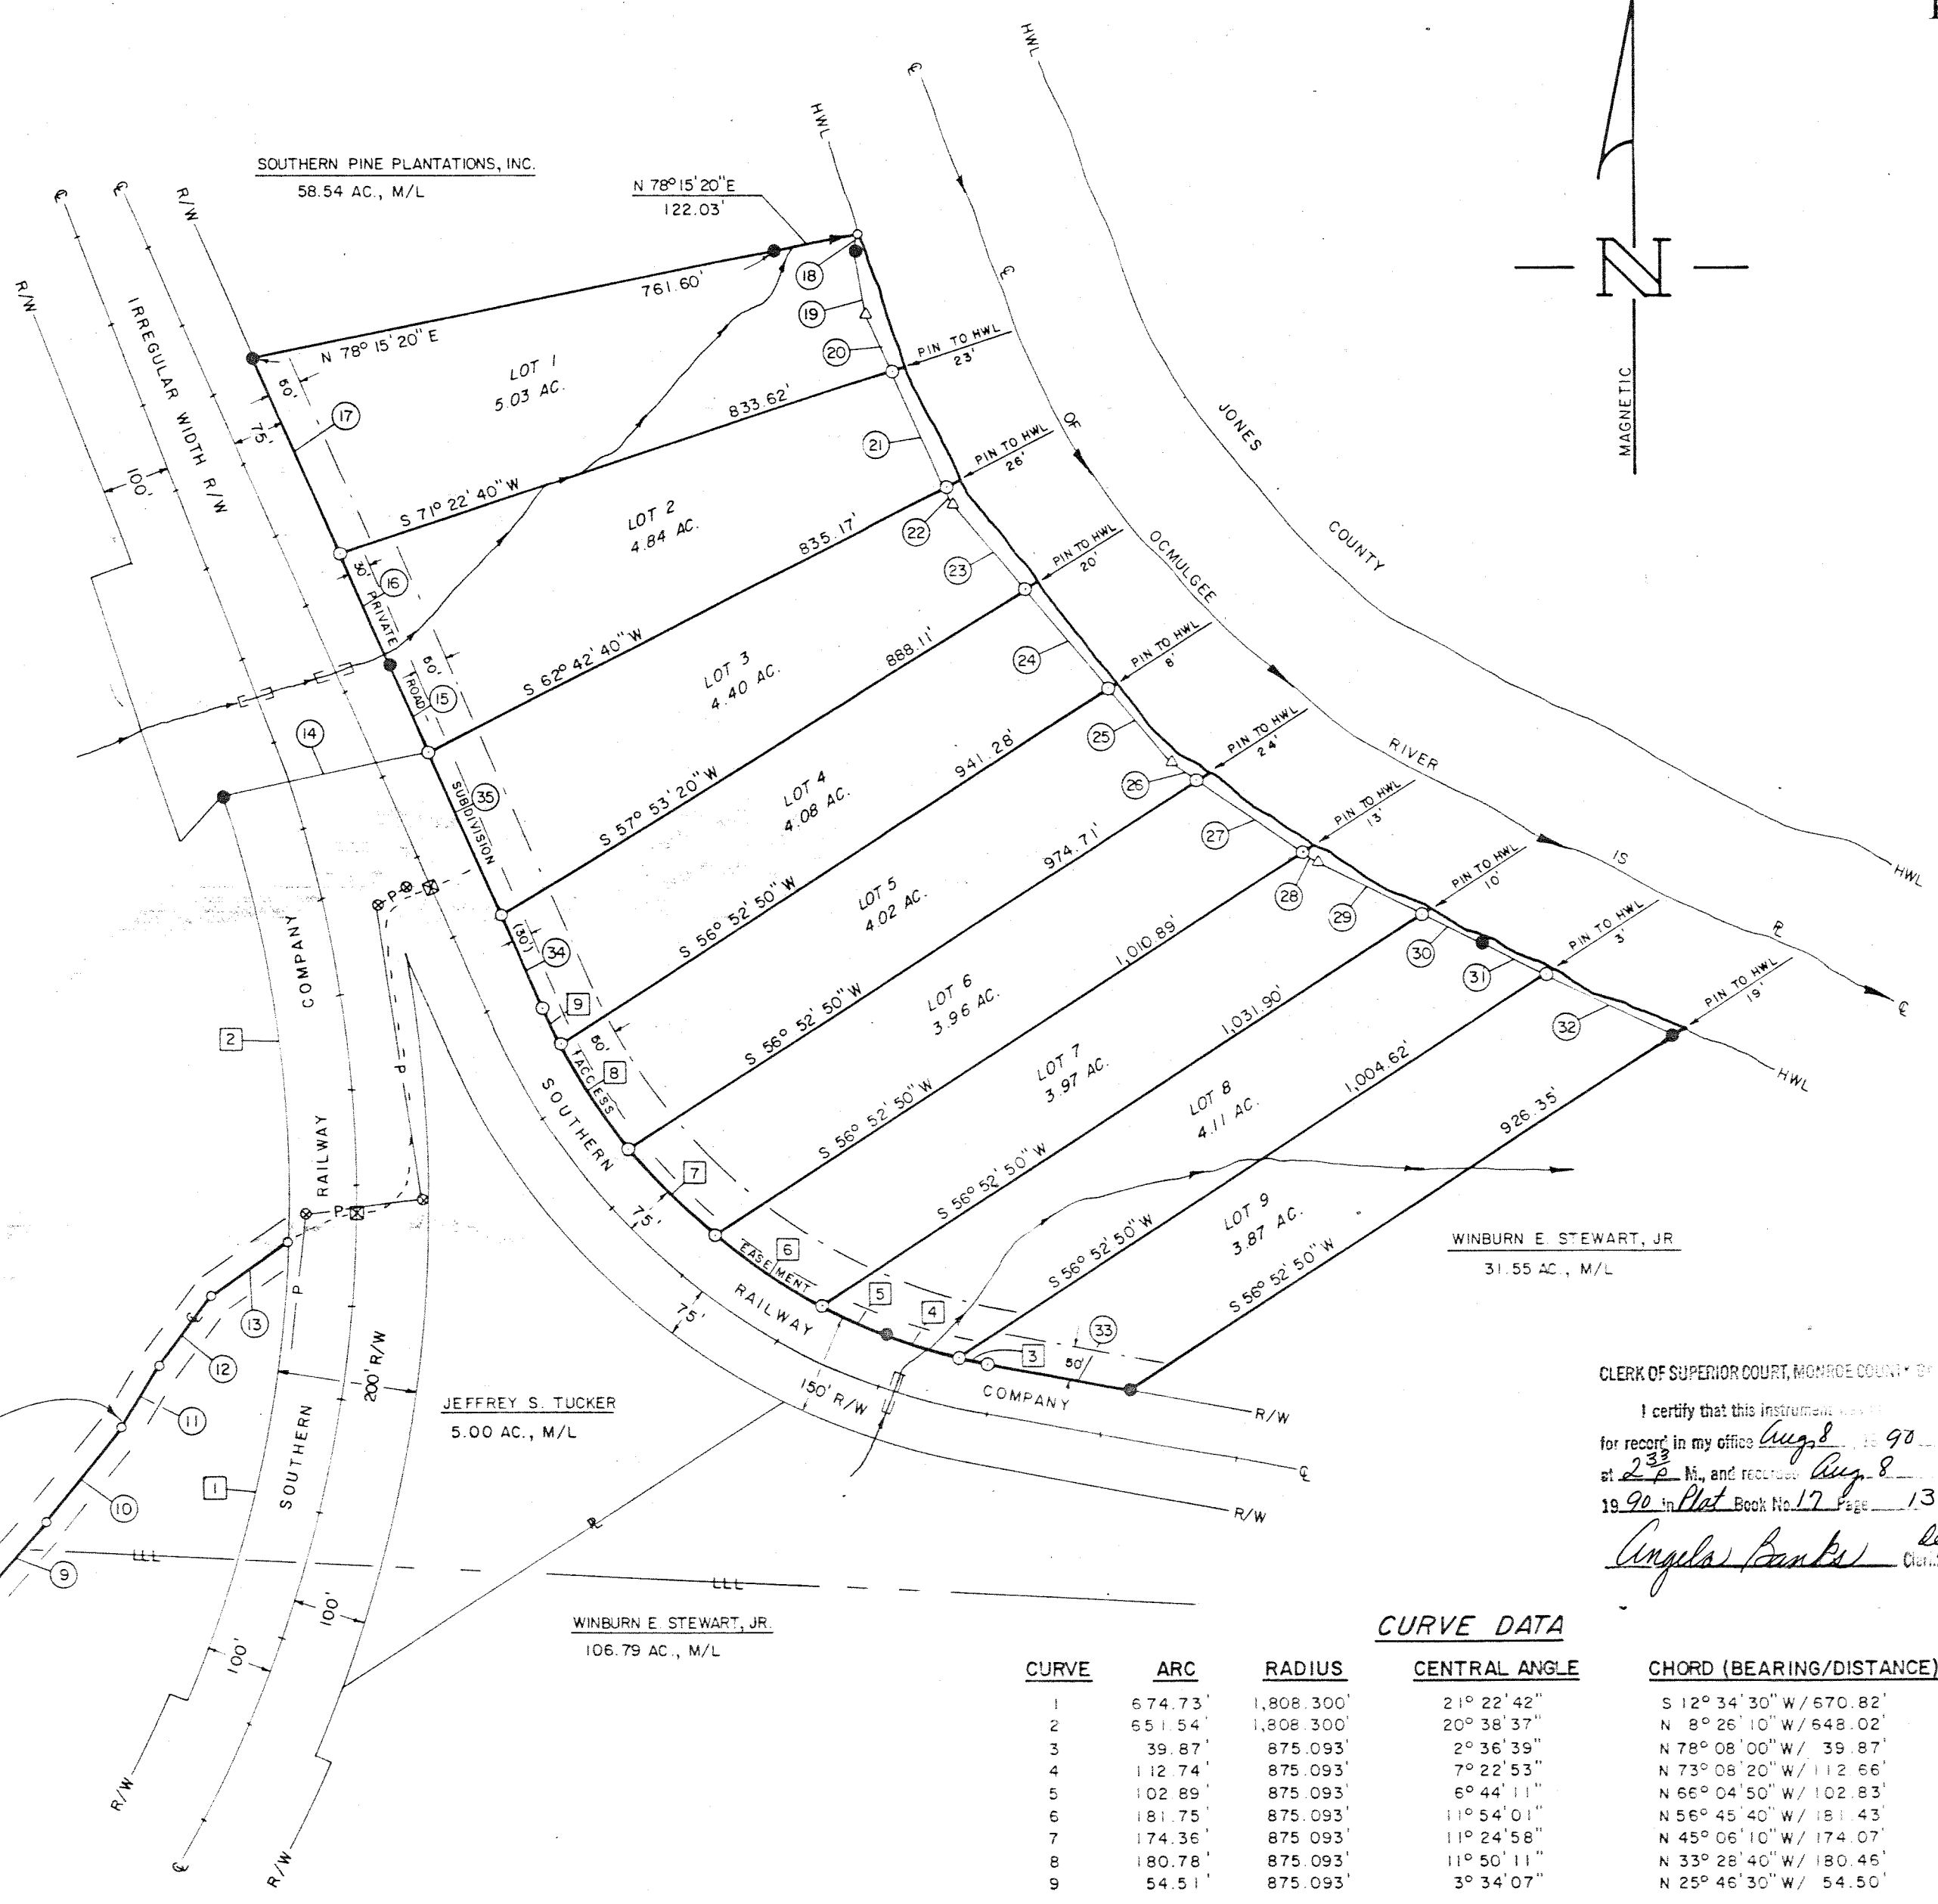

FILED
CLERK SUPERIOR COURT
AUG -8 1990 2:33 PM
MONROE COUNTY, GA.
BY

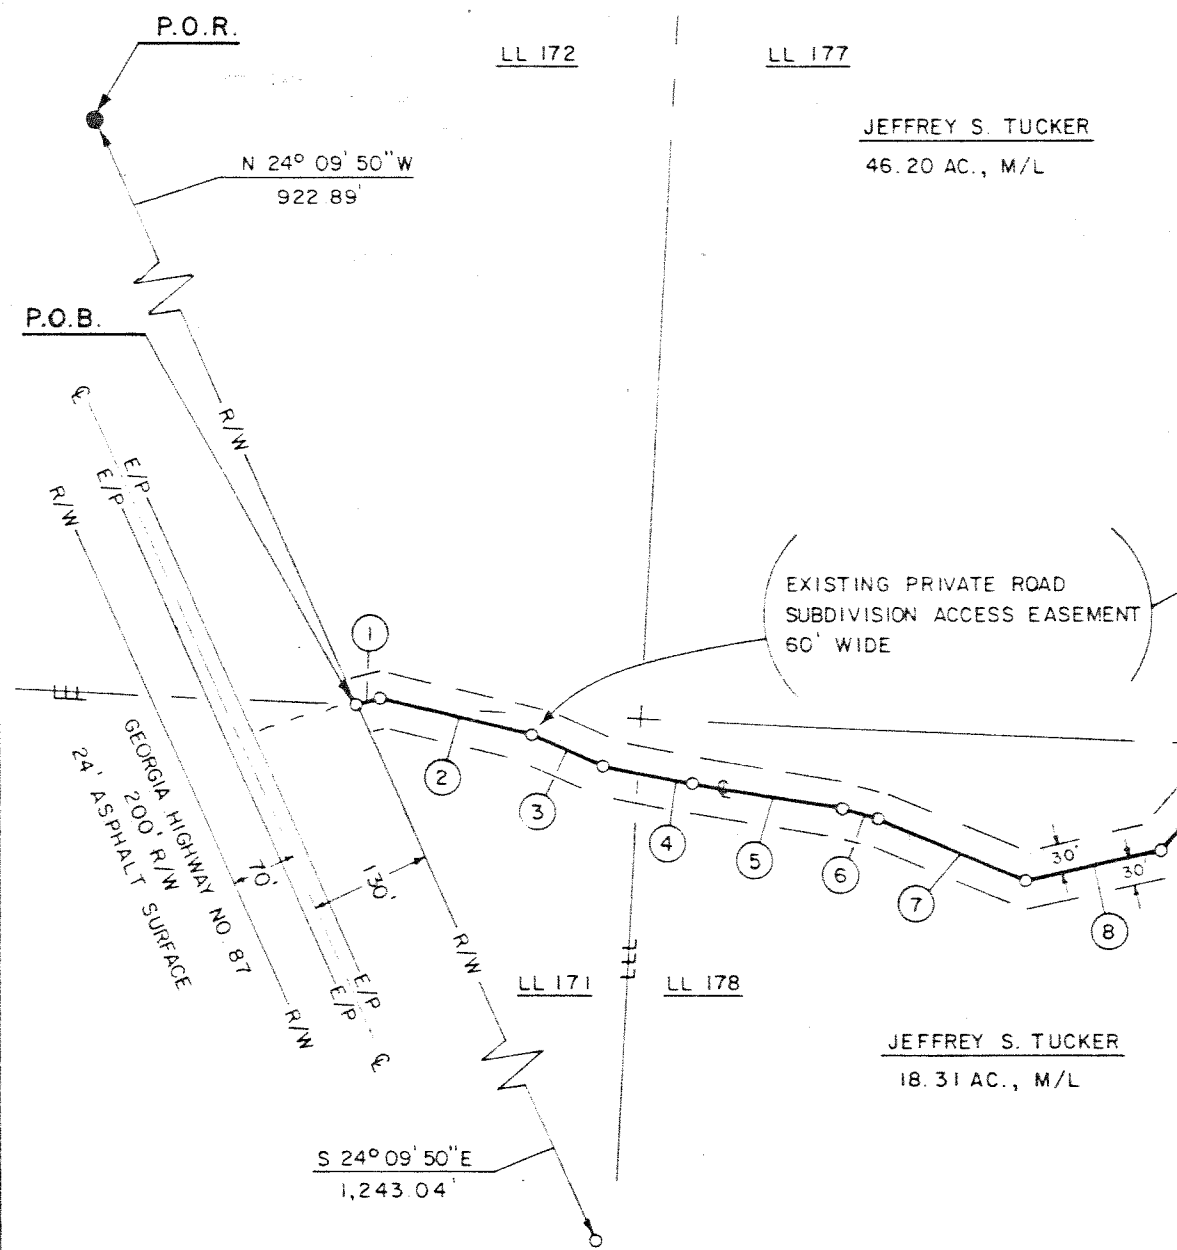


CLERK OF SUPERIOR COURT, MONROE COUNTY, GA.
I certify that this instrument was
for record in my office Aug 8 1990
at 2:33 PM, and recorded Aug 8
1990 in Plat Book No. 17 Page 13
Angela Banks dep

CURVE DATA

CURVE	ARC	RADIUS	CENTRAL ANGLE	CHORD (BEARING/DISTANCE)
1	674.73'	1,808.300'	21° 22' 42"	S 12° 34' 30" W / 670.82'
2	651.54'	1,808.300'	20° 38' 37"	N 8° 26' 10" W / 648.02'
3	39.87'	875.093'	2° 36' 39"	N 78° 08' 00" W / 39.87'
4	112.74'	875.093'	7° 22' 53"	N 73° 08' 20" W / 112.66'
5	102.69'	875.093'	6° 44' 11"	N 66° 04' 50" W / 102.83'
6	181.75'	875.093'	11° 54' 01"	N 56° 45' 40" W / 181.43'
7	174.36'	875.093'	11° 24' 58"	N 45° 06' 10" W / 174.07'
8	180.78'	875.093'	11° 50' 11"	N 33° 28' 40" W / 180.45'
9	54.51'	875.093'	3° 34' 07"	N 25° 46' 30" W / 54.50'

GRAPHIC SCALE

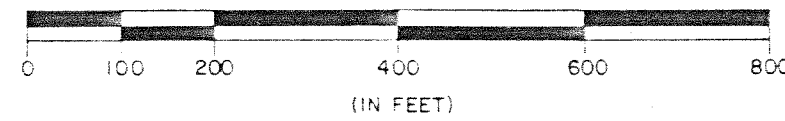

NOTE: THIS PLAT IS COMPRISED OF TWO PAGES;
THE TWO PAGES MUST BE UTILIZED TOGETHER.