



DUNCAN LAKE INTERCOUNTY DRAIN IMPROVEMENTS

T05N R11W
GAINES TOWNSHIP &
T05N R10W
CALEDONIA TOWNSHIP
KENT COUNTY
&
T04N R11W
LEIGHTON TOWNSHIP
ALLEGAN COUNTY
&
T04N R10W
THORNAPPLE TOWNSHIP
BARRY COUNTY

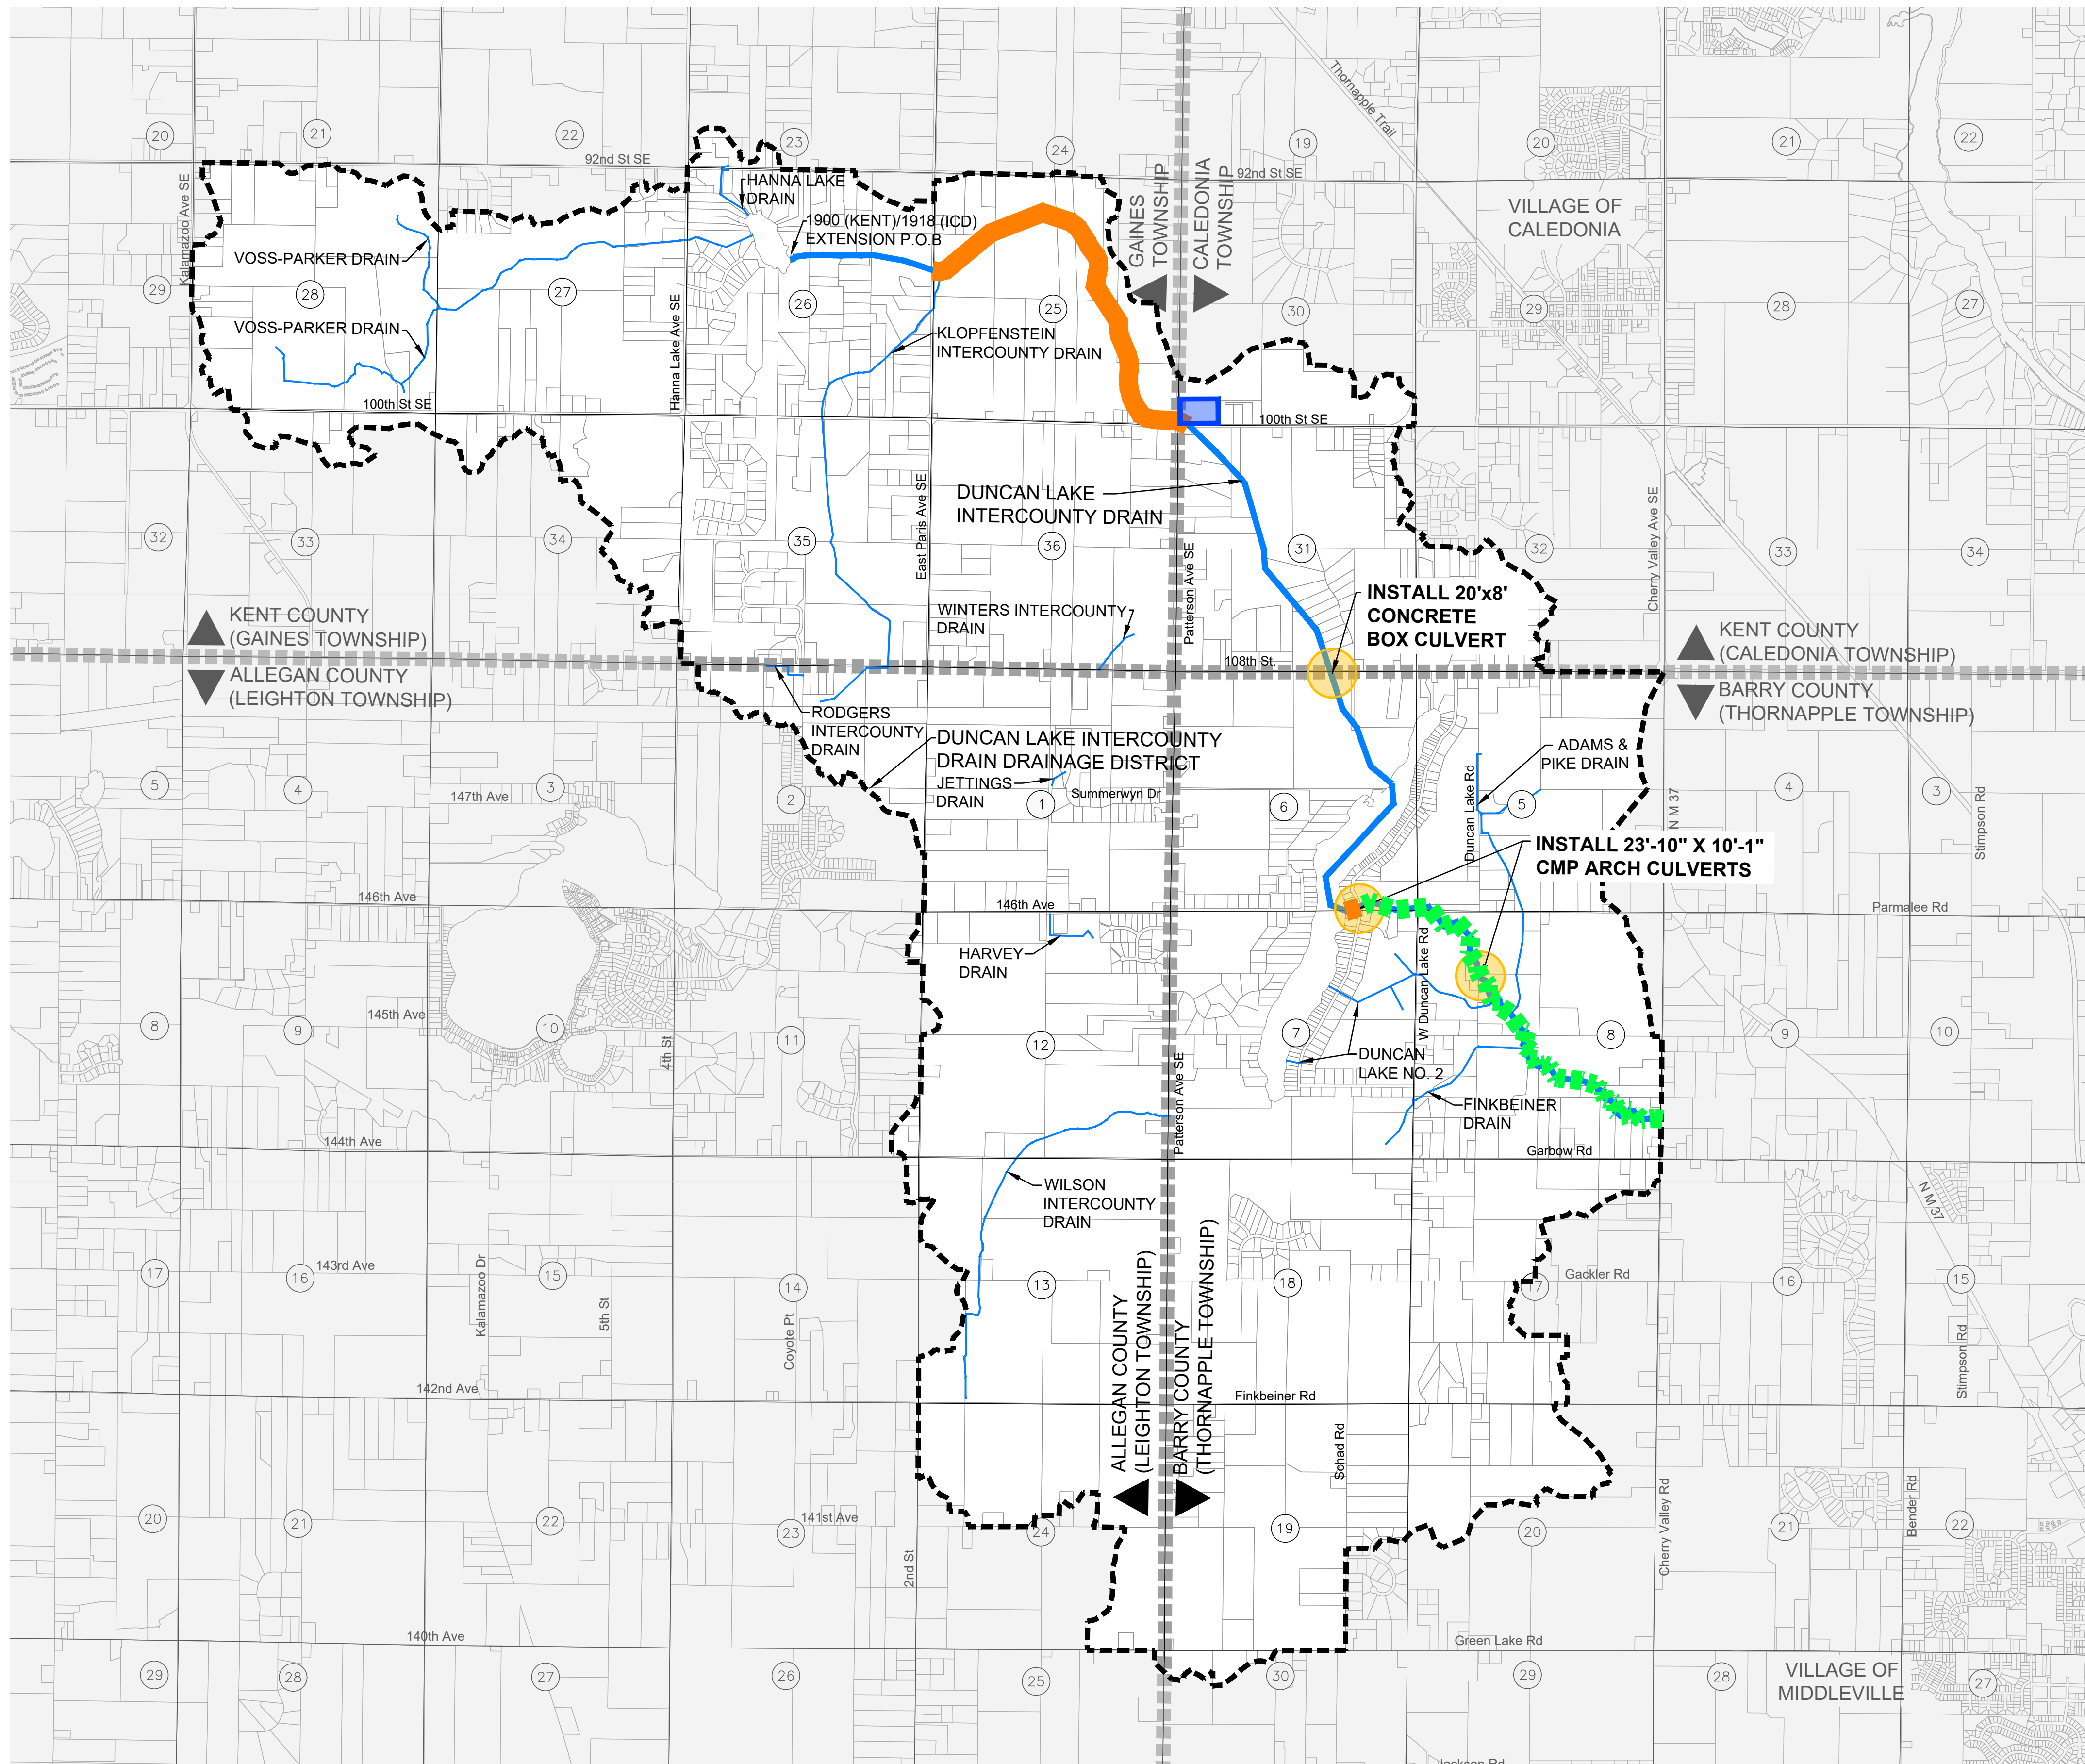

- LEGEND**
- OPEN CHANNEL DRAIN
 - DRAINAGE DISTRICT BOUNDARY
 - SECTION LINE
 - COUNTY LINE
 - PROPERTY LINES
 - SECTION NUMBERS
 - PROPOSED TWO-STAGE CHANNEL
 - PROPOSED WOODY DEBRIS MANAGEMENT
 - PROPOSED DETENTION AREA BOUNDARY
 - CULVERT REPLACEMENT

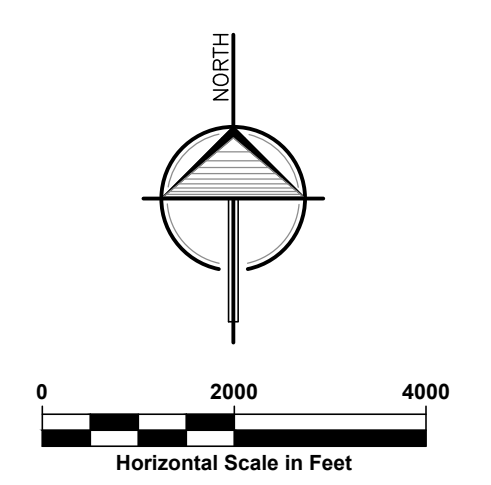

PROJECT OVERVIEW MAP

<p>LRE ENGINEERS & SURVEYORS</p>	2121 3 Mile Rd. NW Walker, MI 49544 Ph: 616-301-7888 www.LREMI.com	PROJECT#: 22-008
		DRAWN BY: CAD
		DATE: 12/10/2024
		QA/QC: DJF

Dec. 10, 2024 - 3:11pm - H:\Projects\22-008 Duncan Lake ICD\Project Summary Map.dwg, XREF: 22-008.dwg