



**1 x 2 x 2 - 5 Handhole**

NOTE:

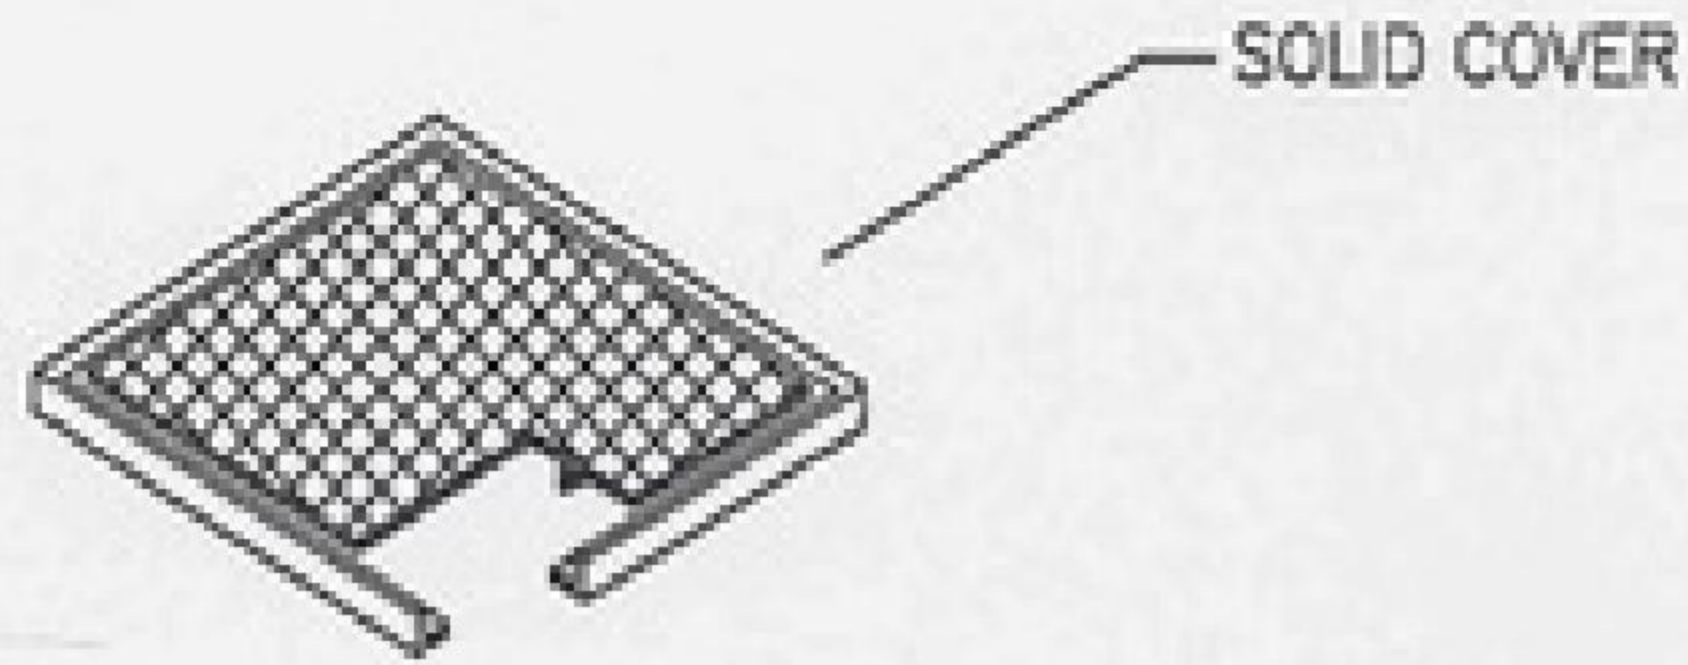

AVAILABLE DEPTHS

- 2'-6"
- 3'-6"
- 4'-6"
- 5'-6"

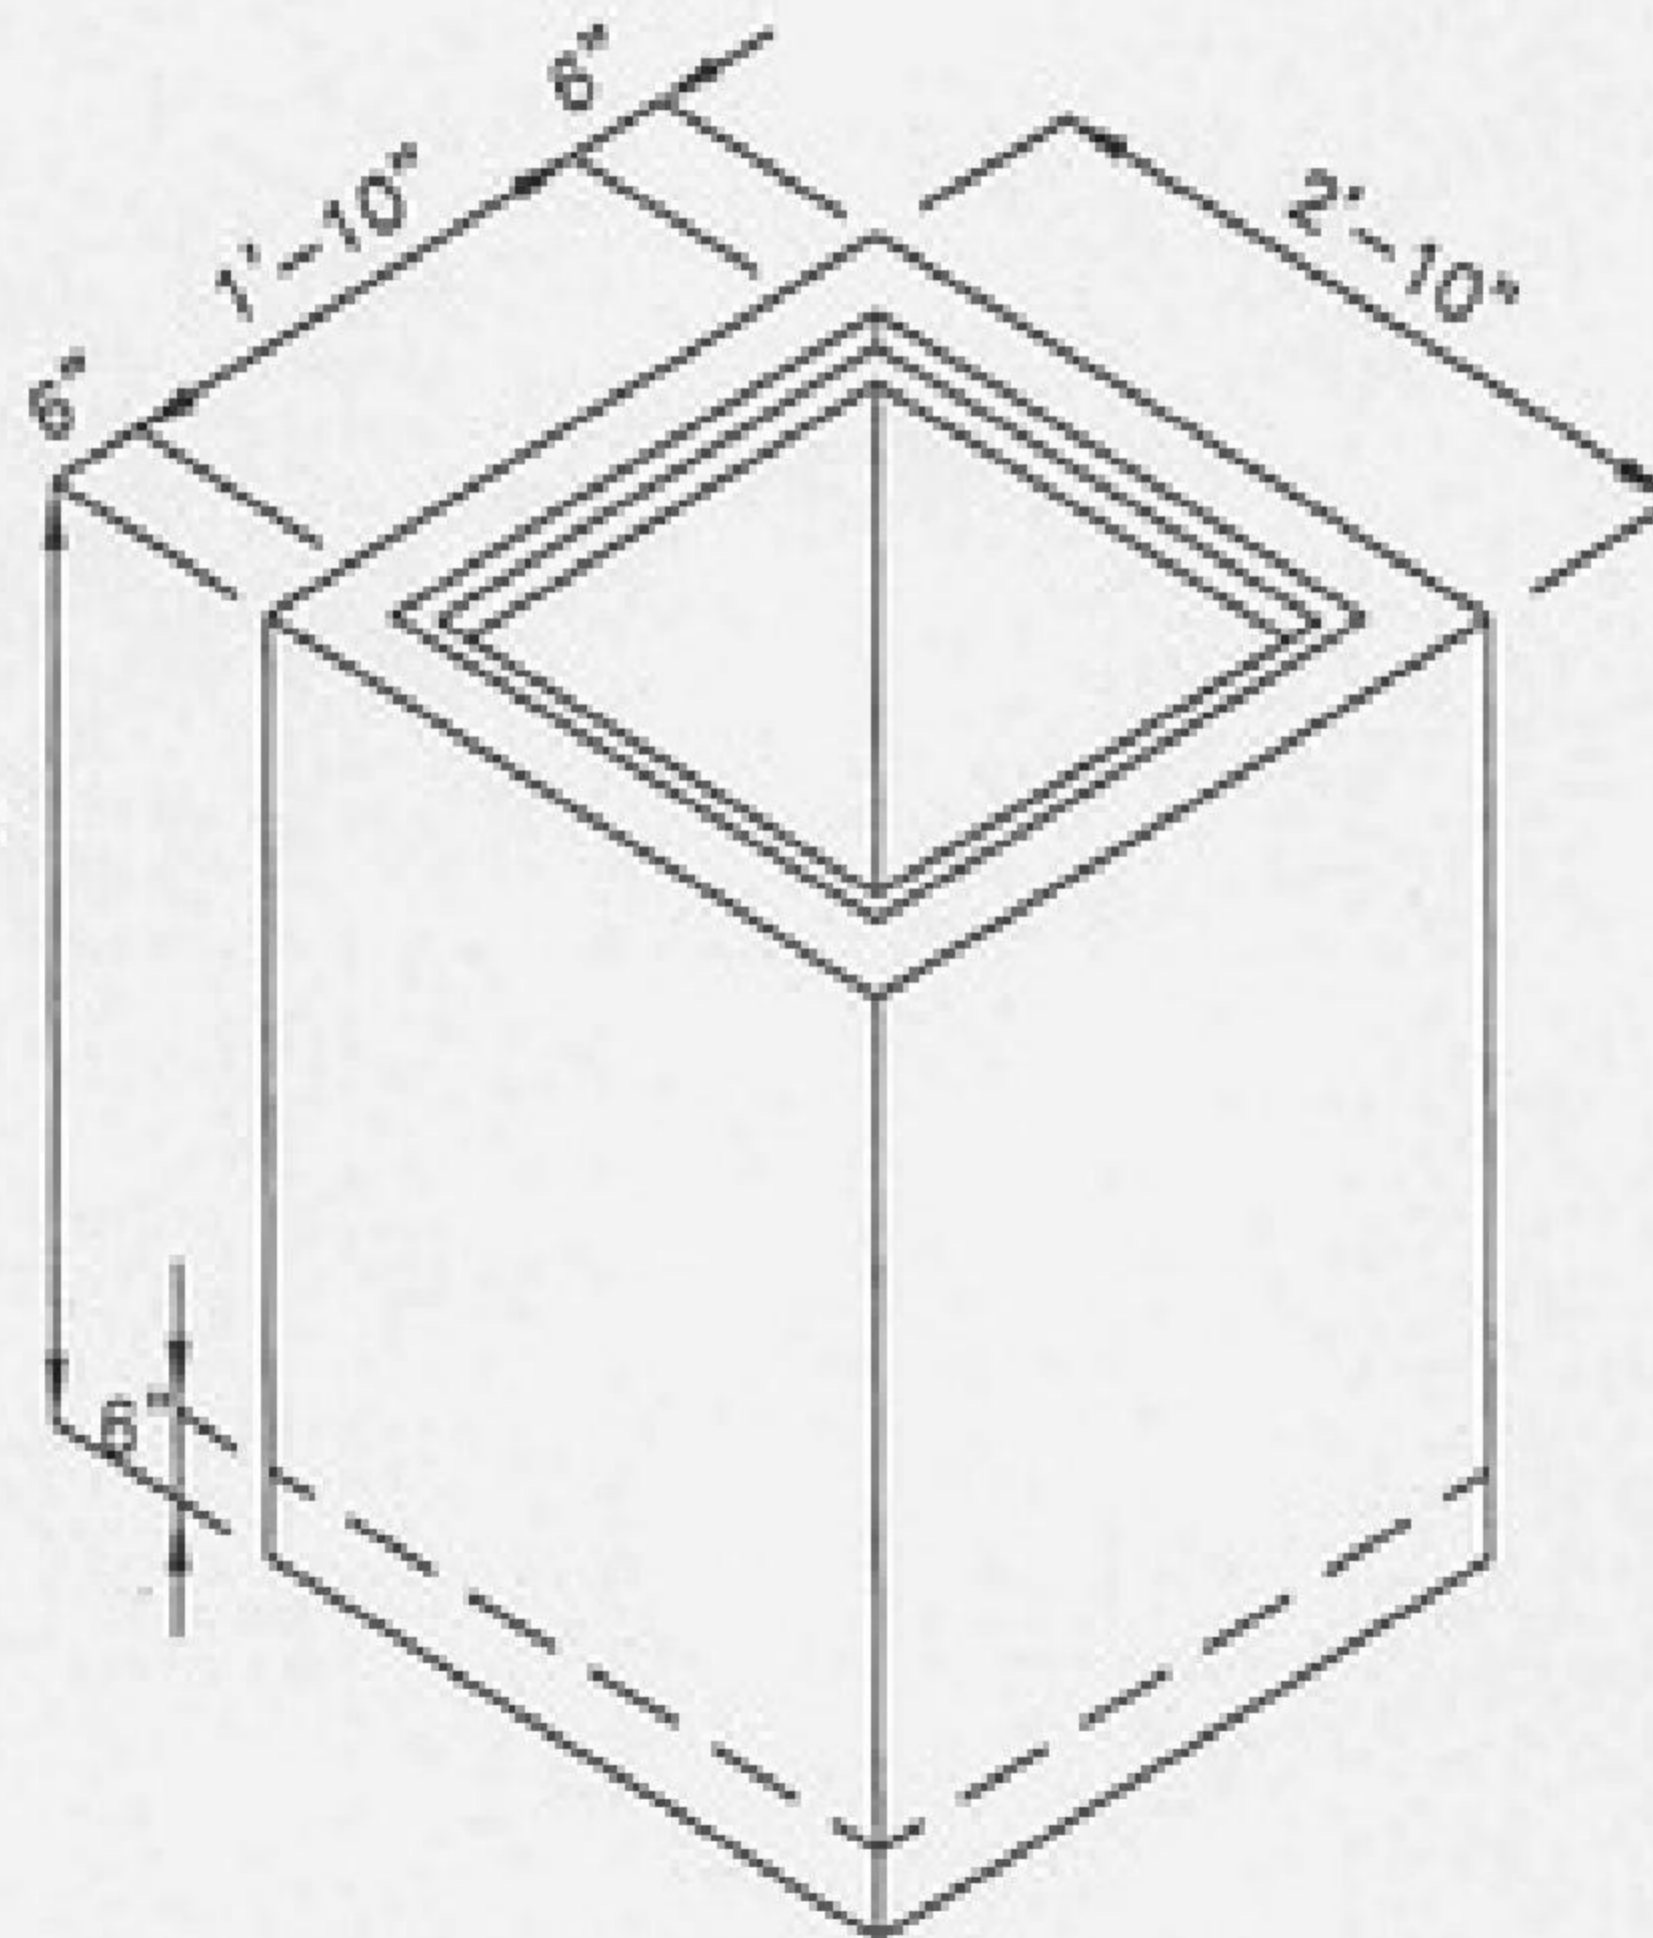

1. CONCRETE: 4500 PSI
2. REINF.: GRADE 60
3. CAST IRON FRAME & COVER PER JOB REQUIREMENT
4. KNOCK OUTS, PULL IRONS, TERMINATORS AND SUMP MAY BE LOCATED AS SPECIFIED

REVISIONS:

DATE:

APPROVED FOR PRODUCTION:

FILE NAME:

DR:

DATE: October 18, 2011

1x2x2-5handhole.pdf

CK:

JOB NO.: