




PRECON PRECAST, LLC
 6868 FM 730 SOUTH
 AZLE, TX 76020

817-448-9718 OFFICE
817-448-9886 FAX
 frank@preconprecast.com
 www.preconprecast.com

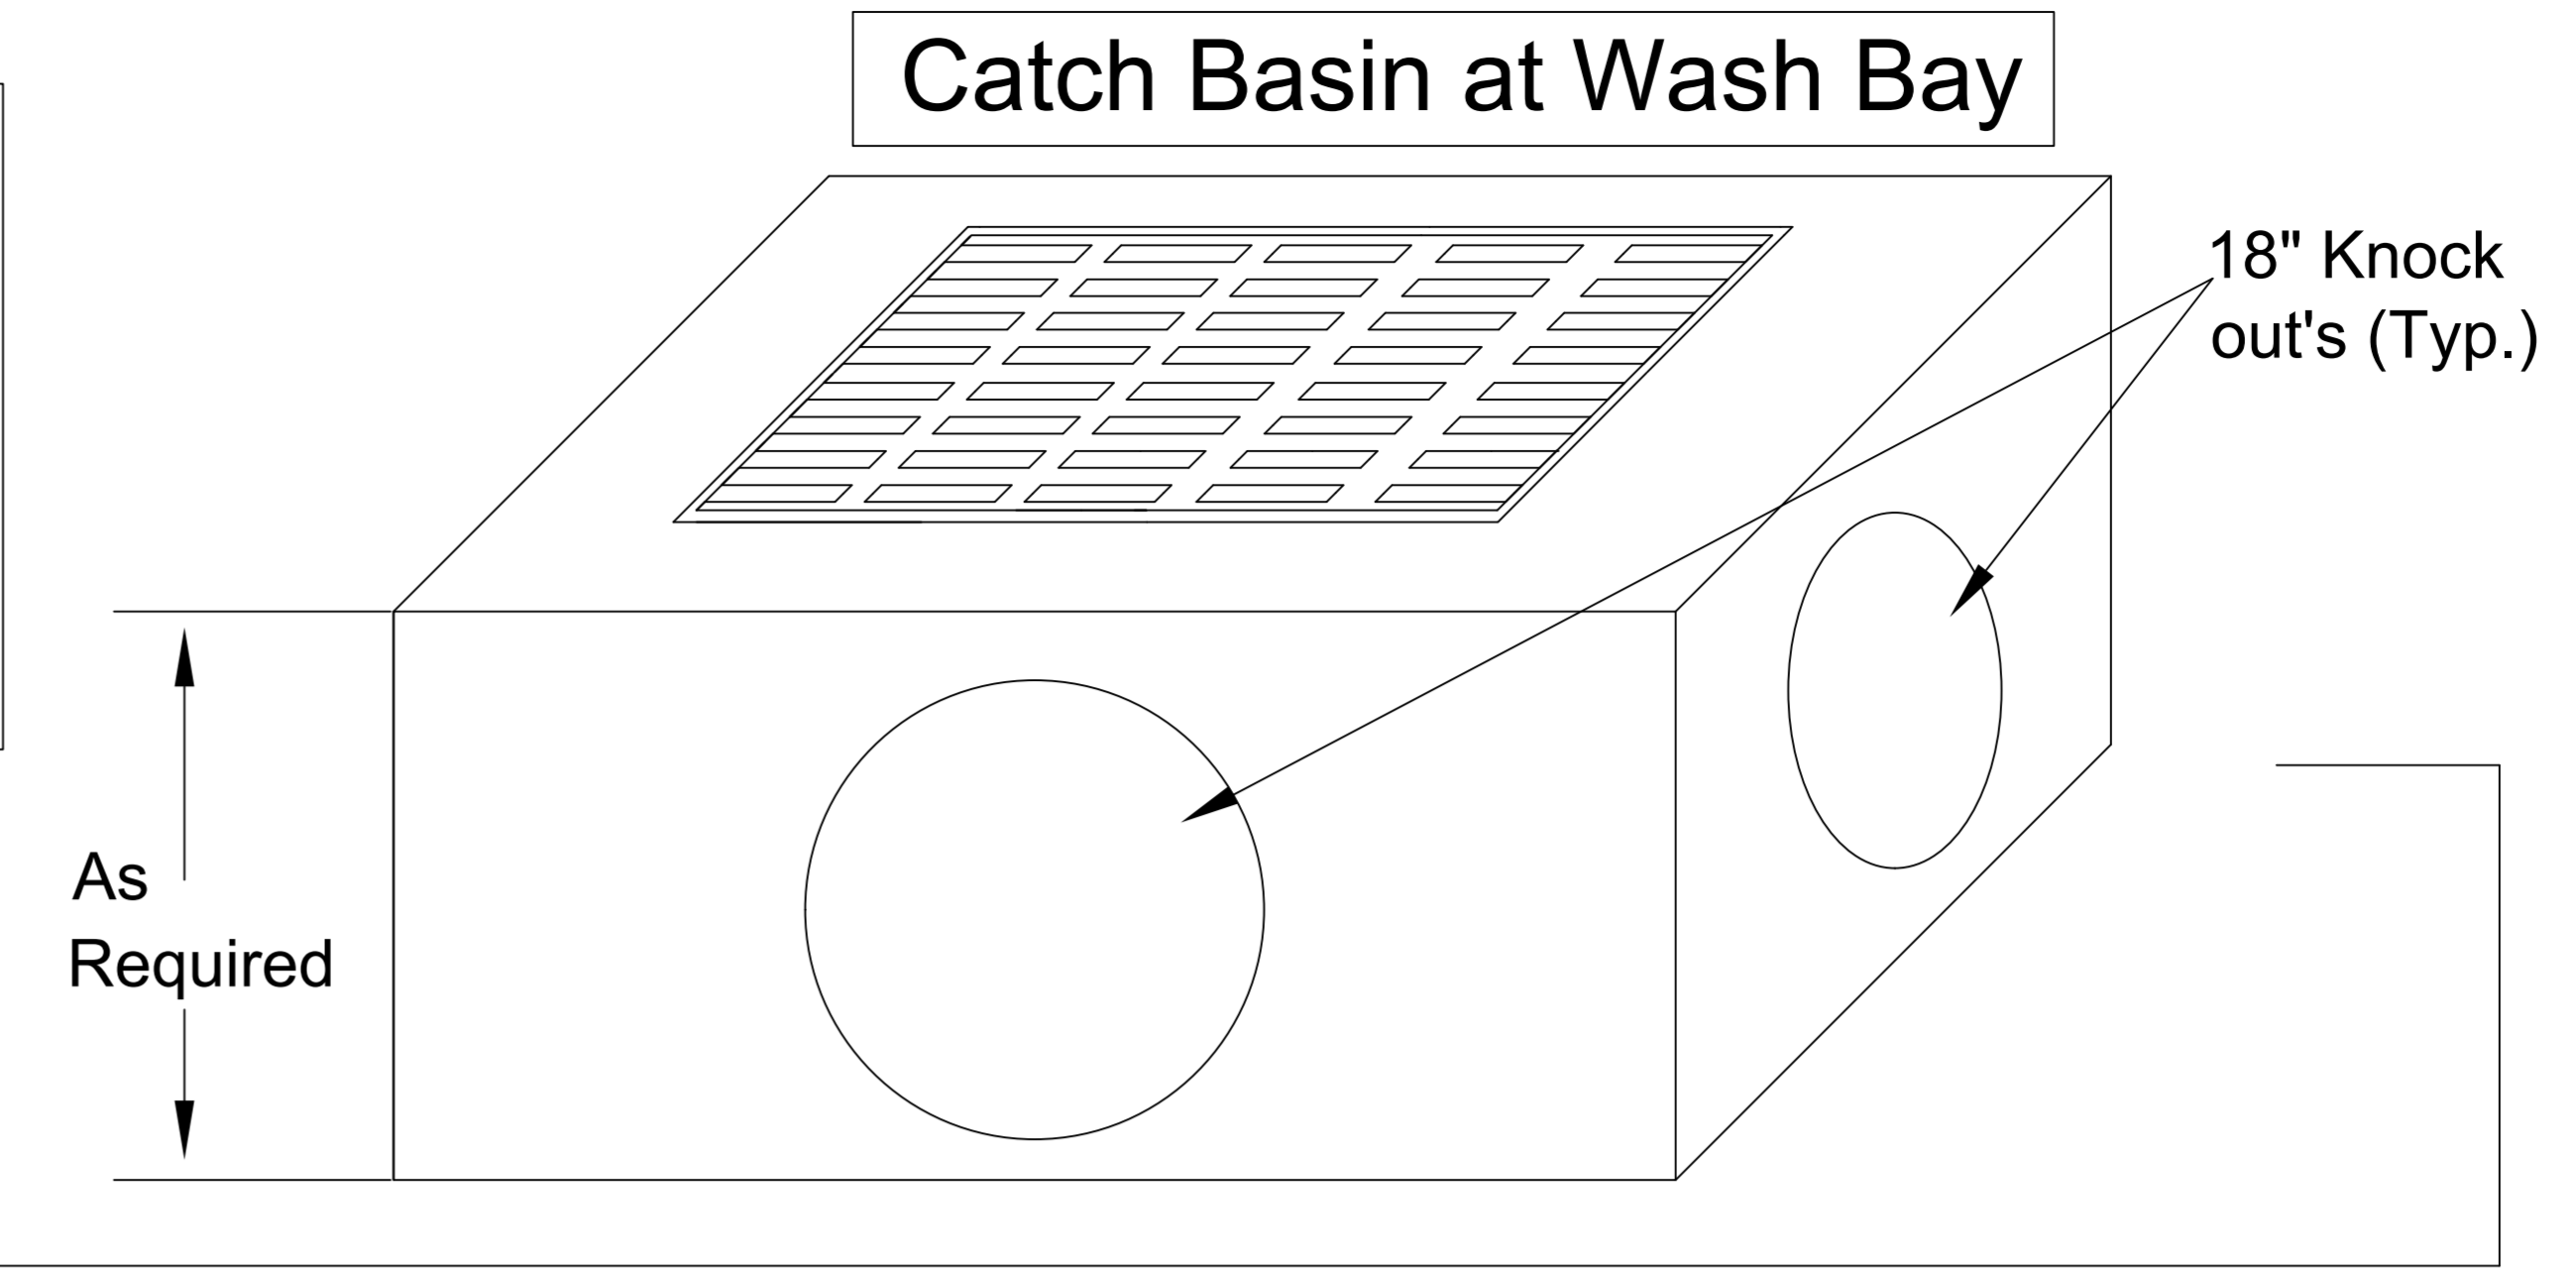

1

FLOW

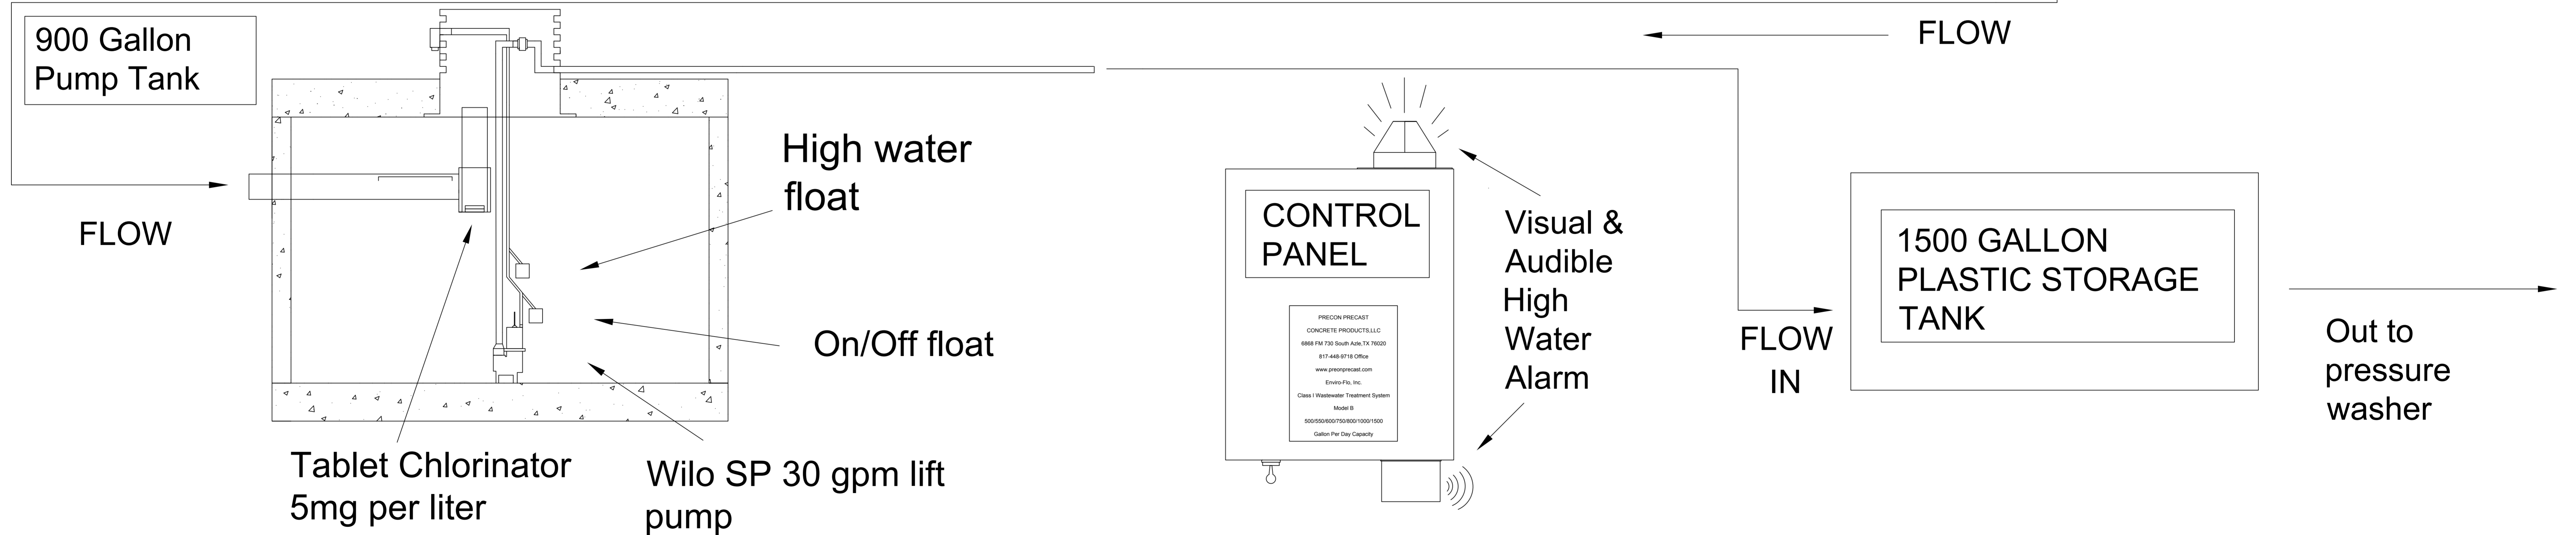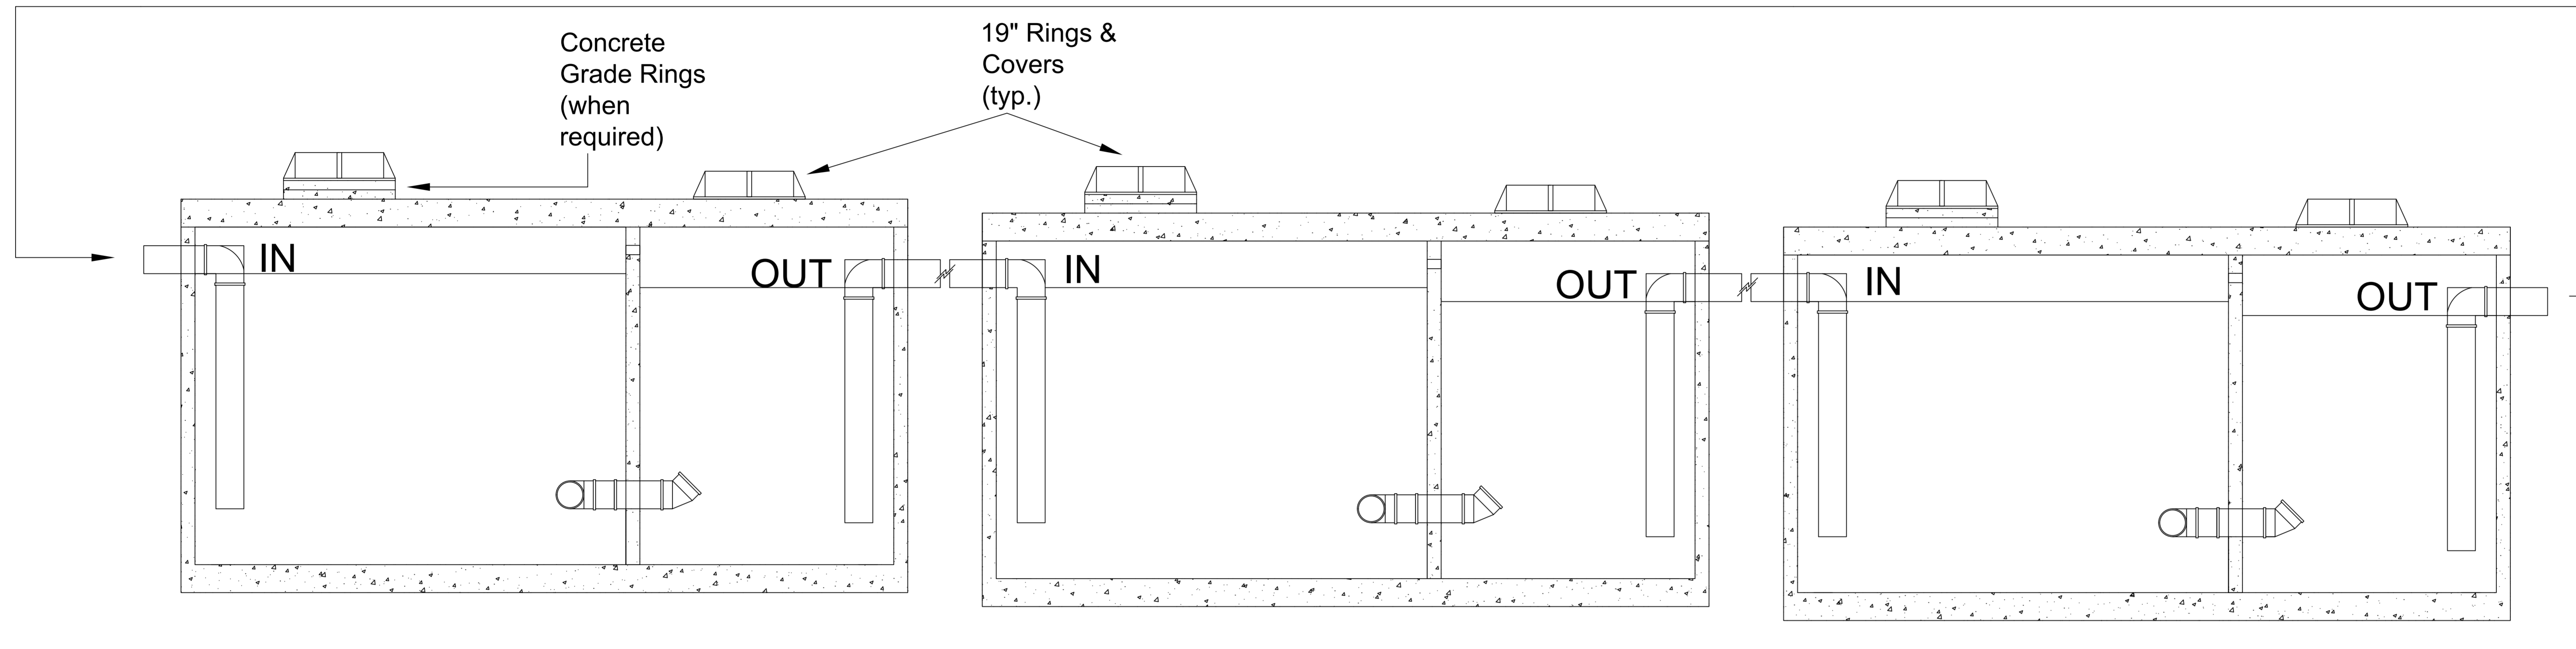

sandoilseparatorwrs.dwg	APPROVED FOR PRODUCTION	AUTHORIZED BY	SAND/OIL SEPARATOR WATER RECLAIM SYSTEM
	DATE:	PRINT:	
	JOB TITLE:	SIGN:	
FILE NAME:			