



3500 SERIES
1000 GALLON OIL/SAND SEPARATOR WITH
HIGH OIL ALARM / NOCMP

General Notes: 1. Unit comes with interior piping installed.
2. Inflow section of unit must be filled with at least 14.5"
of clear water prior to use.


Specifications: 1. Concrete has design
strength of 5,000psi @ 28 days. 2.
Steel reinforcement: ASTM A-615,
grade 60 ASTM A-497 welded wire
fabric. 3. Designed for H2O loading. 4.
CI Casting: ASTM A-48, class 30/35.

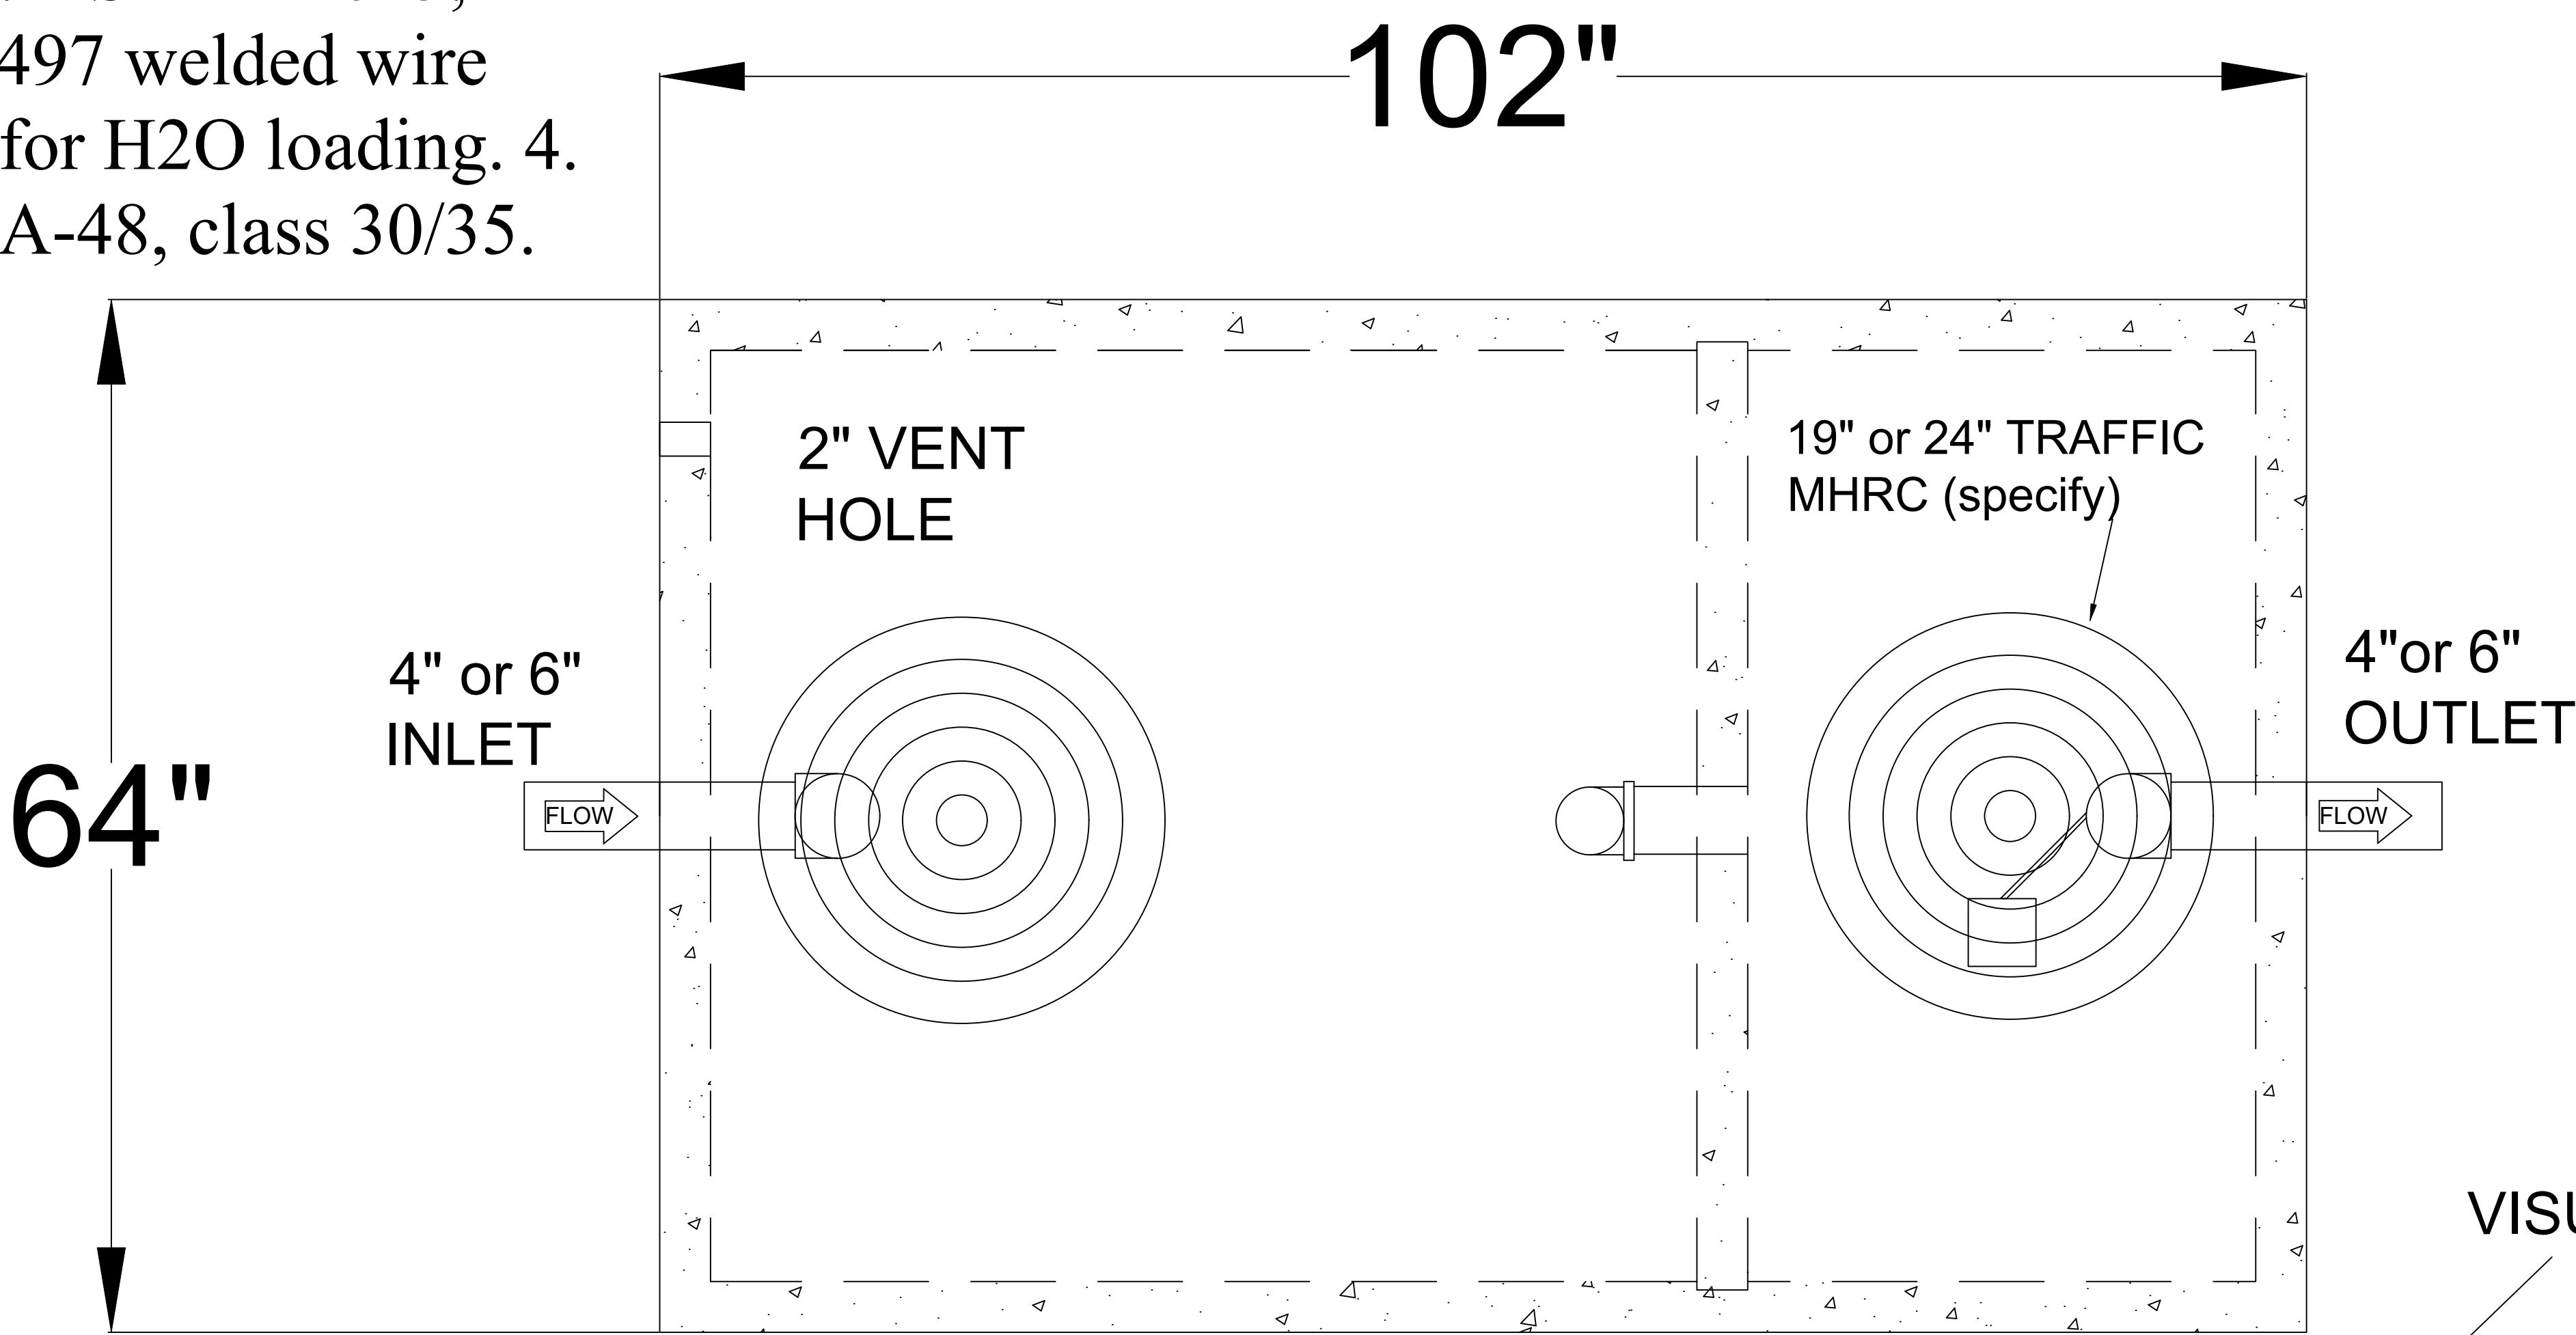

TOP VIEW

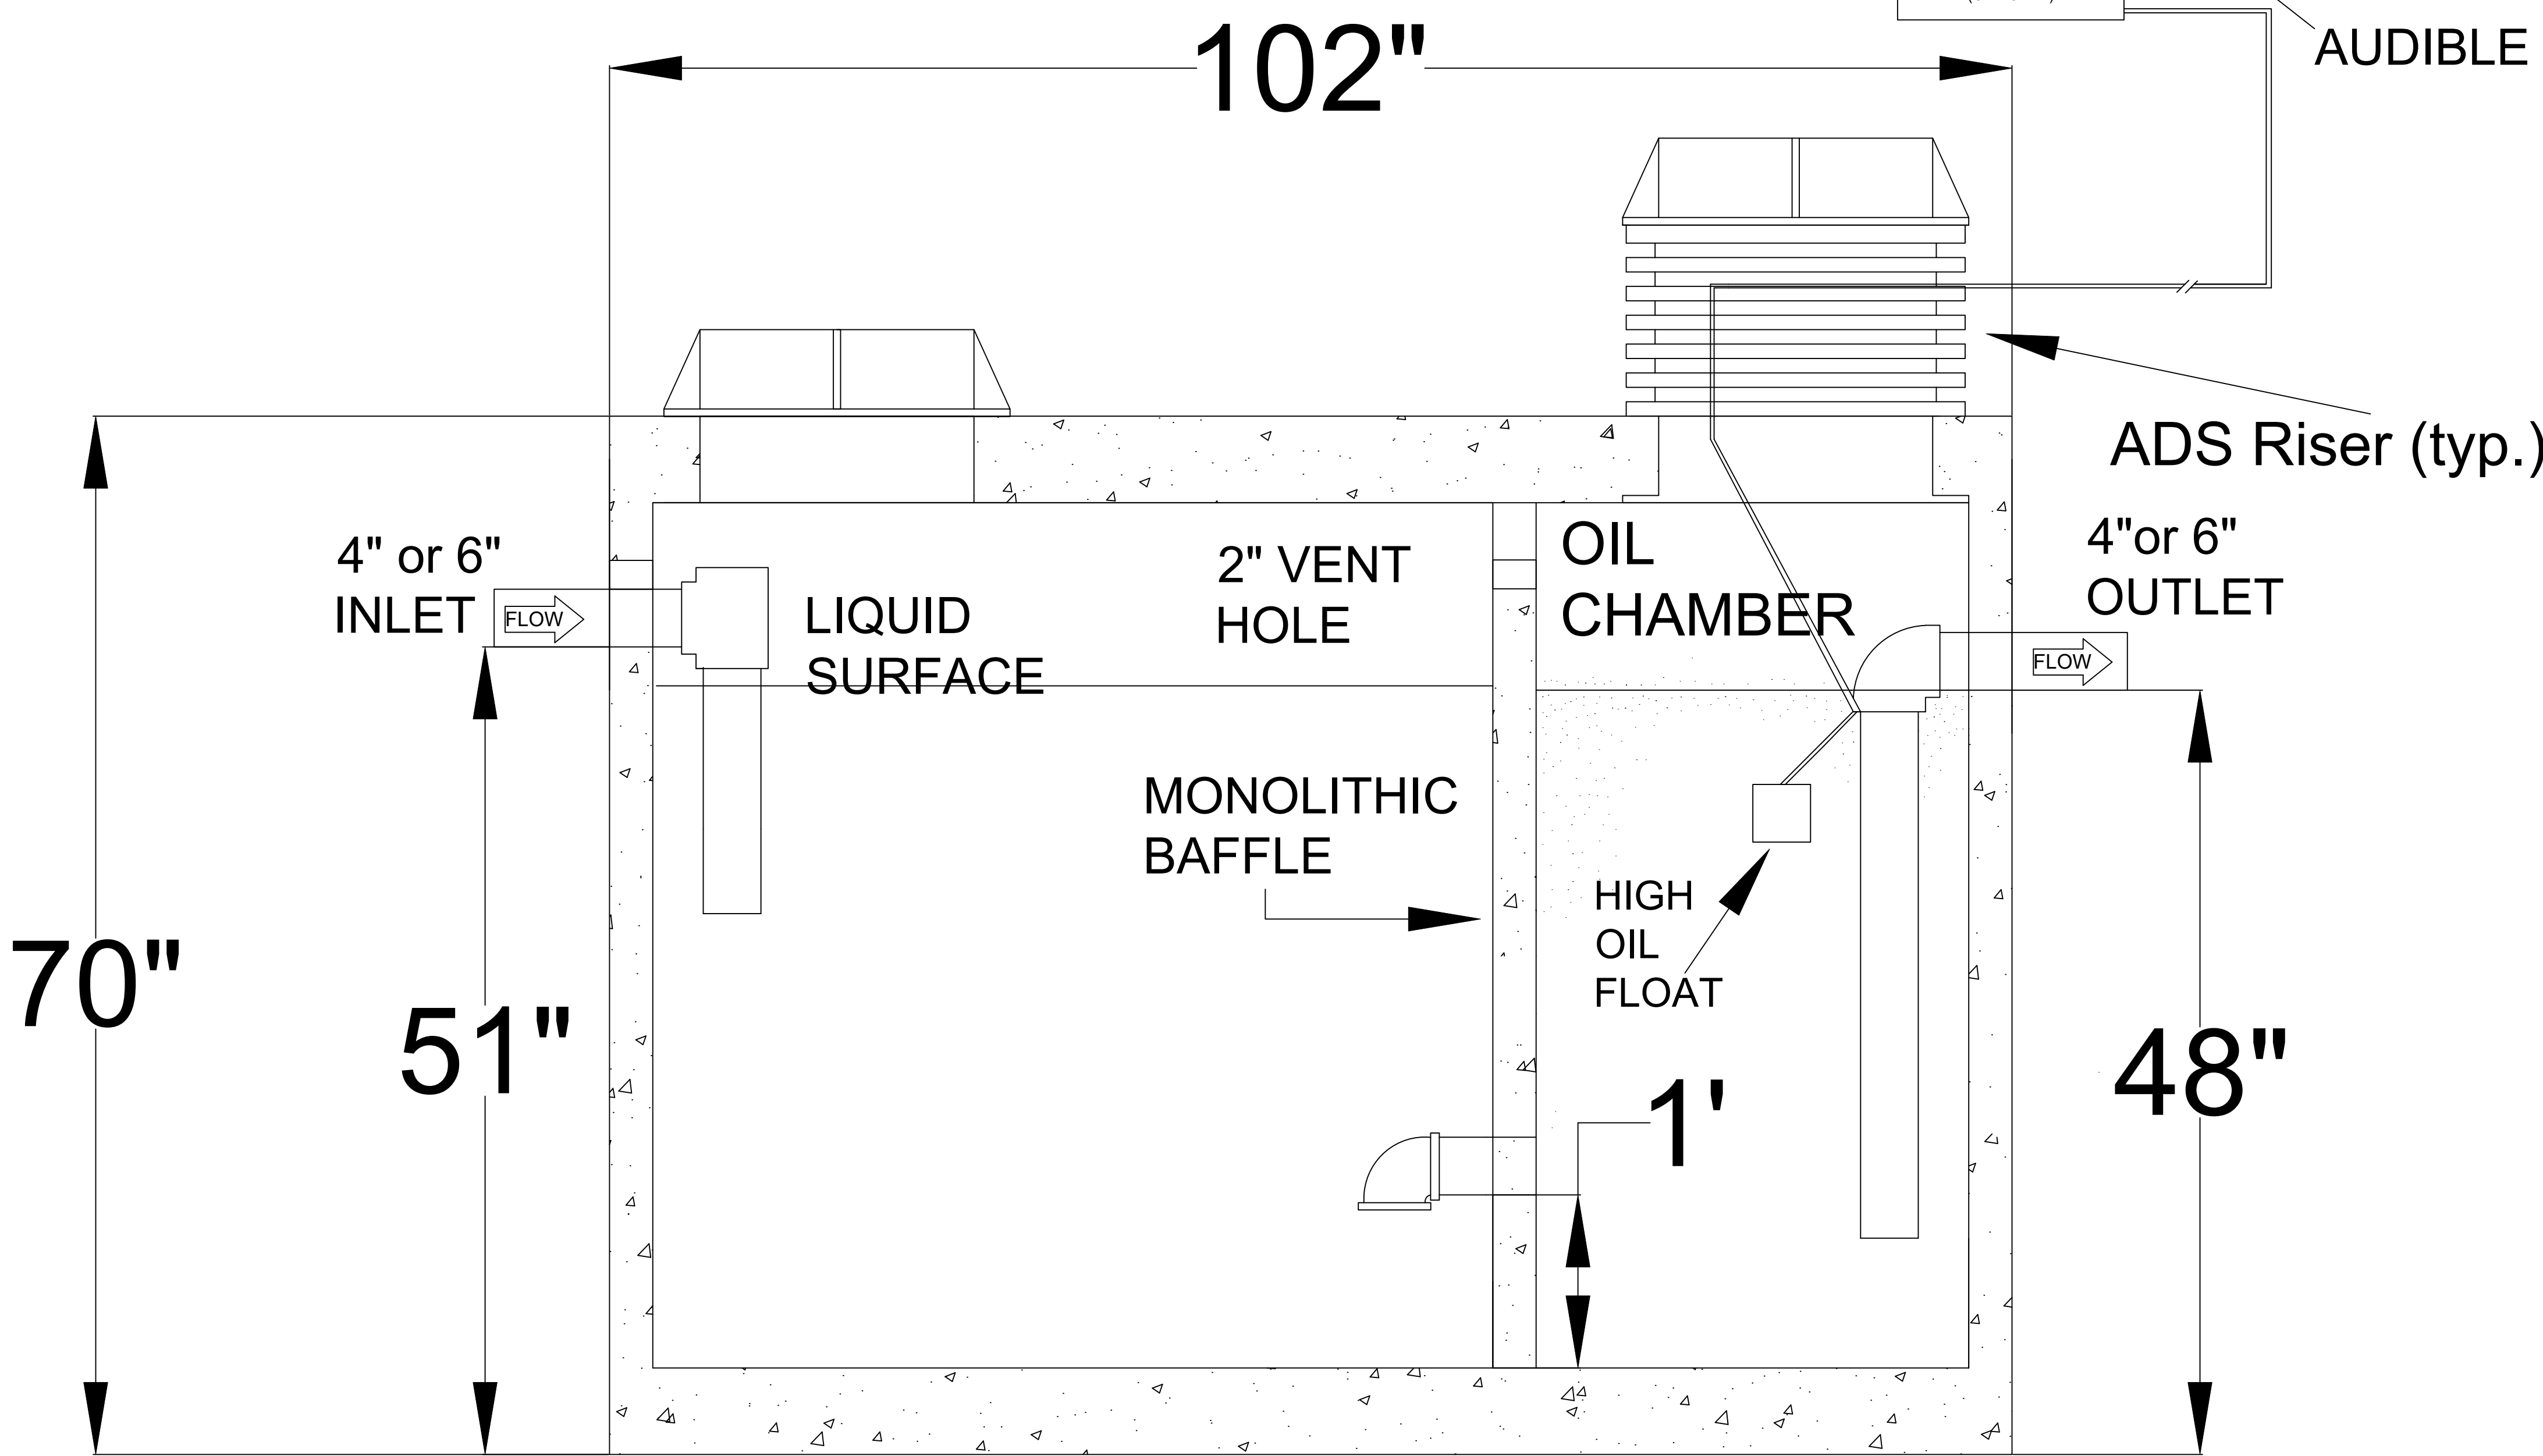

SIDE VIEW

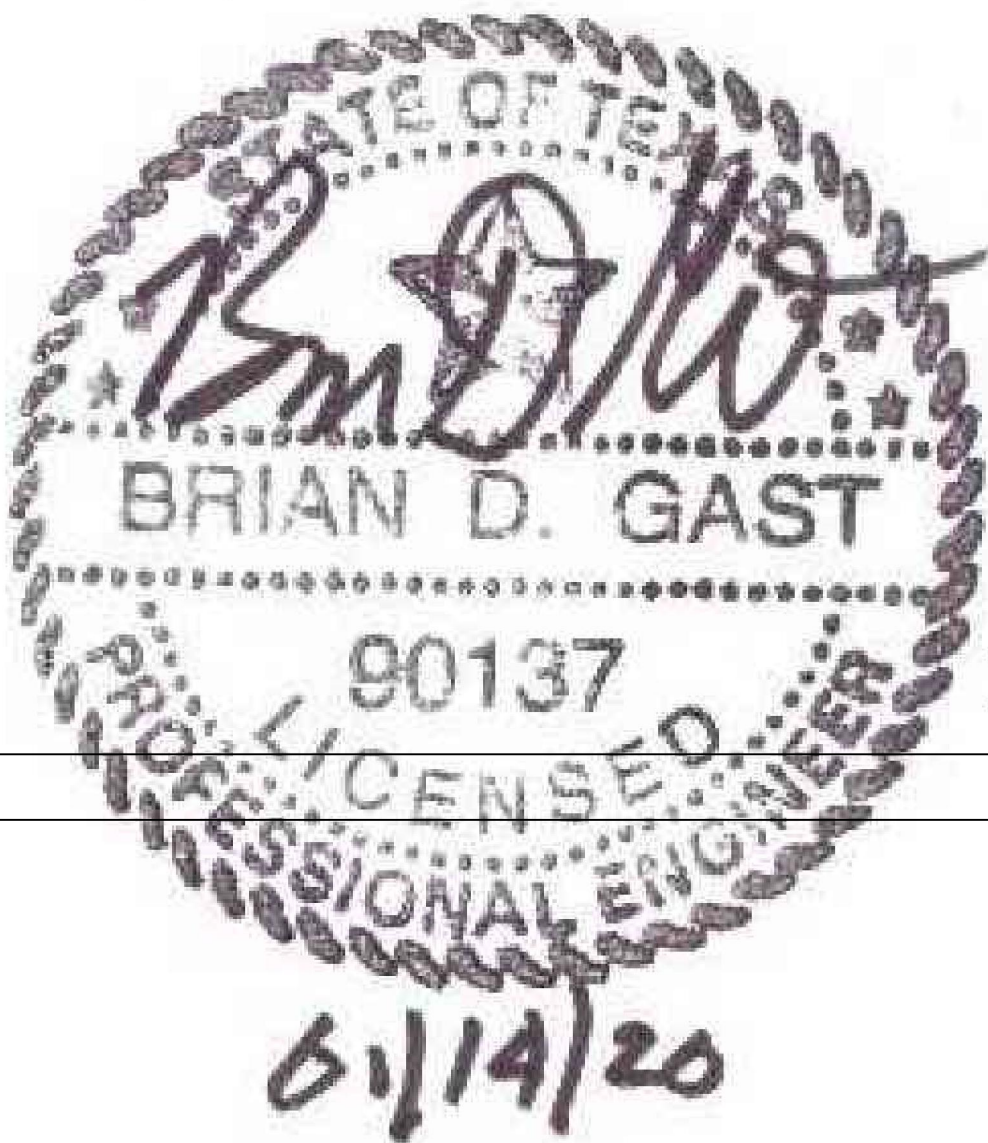

1000galoshw90.dwg	APPROVED FOR PRODUCTION	AUTHORIZED BY
	DATE:	PRINT:
	JOB TITLE:	SIGN: