


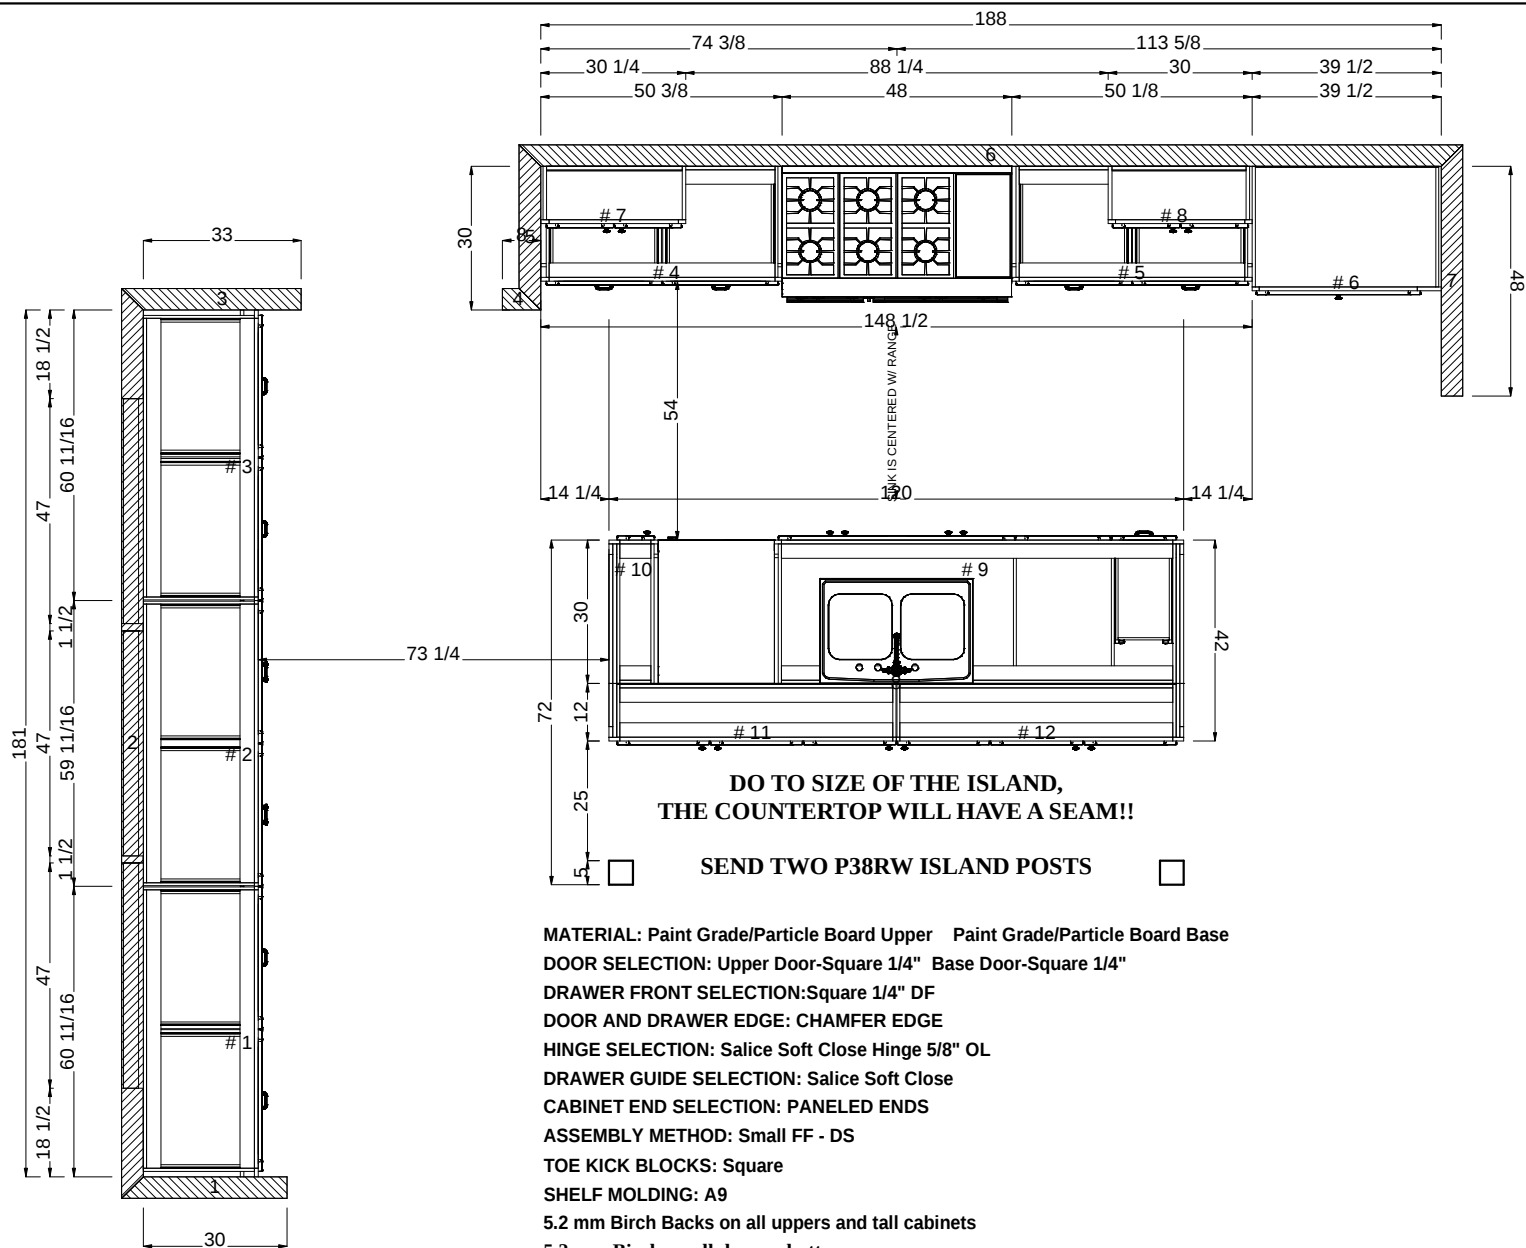

MATERIAL: Paint Grade/Particle Board Upper Paint Grade/Particle Board Base
DOOR SELECTION: Upper Door-Square 1/4" Base Door-Square 1/4"
DRAWER FRONT SELECTION: Square 1/4" DF
DOOR AND DRAWER EDGE: CHAMFER EDGE
HINGE SELECTION: Salice Soft Close Hinge 5/8" OL
DRAWER GUIDE SELECTION: Salice Soft Close
CABINET END SELECTION: PANELED ENDS
ASSEMBLY METHOD: Small FF - DS
TOE KICK BLOCKS: Square
SHELF MOLDING: A9
 5.2 mm Birch Backs on all uppers and tall cabinets
 5.2 mm Birch on all drawer bottoms
PLYWOOD SINK BASE: No
PAID FOR DRAWING: No

05 / 09 / 2024



128 S.E. 21st
 Oklahoma City OK. 73129
 Phone: 405-231-3110 Fax:



☐ Rejected (As Noted)

Name: BEAR CREEK HOMES

Address: 501 OLD CREEK RD PH1

City:

State:

Job #: BEAR CREEK HOMES


Title: 501 OLD CREEK RD PH1

Scale: 1 : 40

Date: 05/09/24

DWG. By: JERROD

Sheet 1
 of
 6

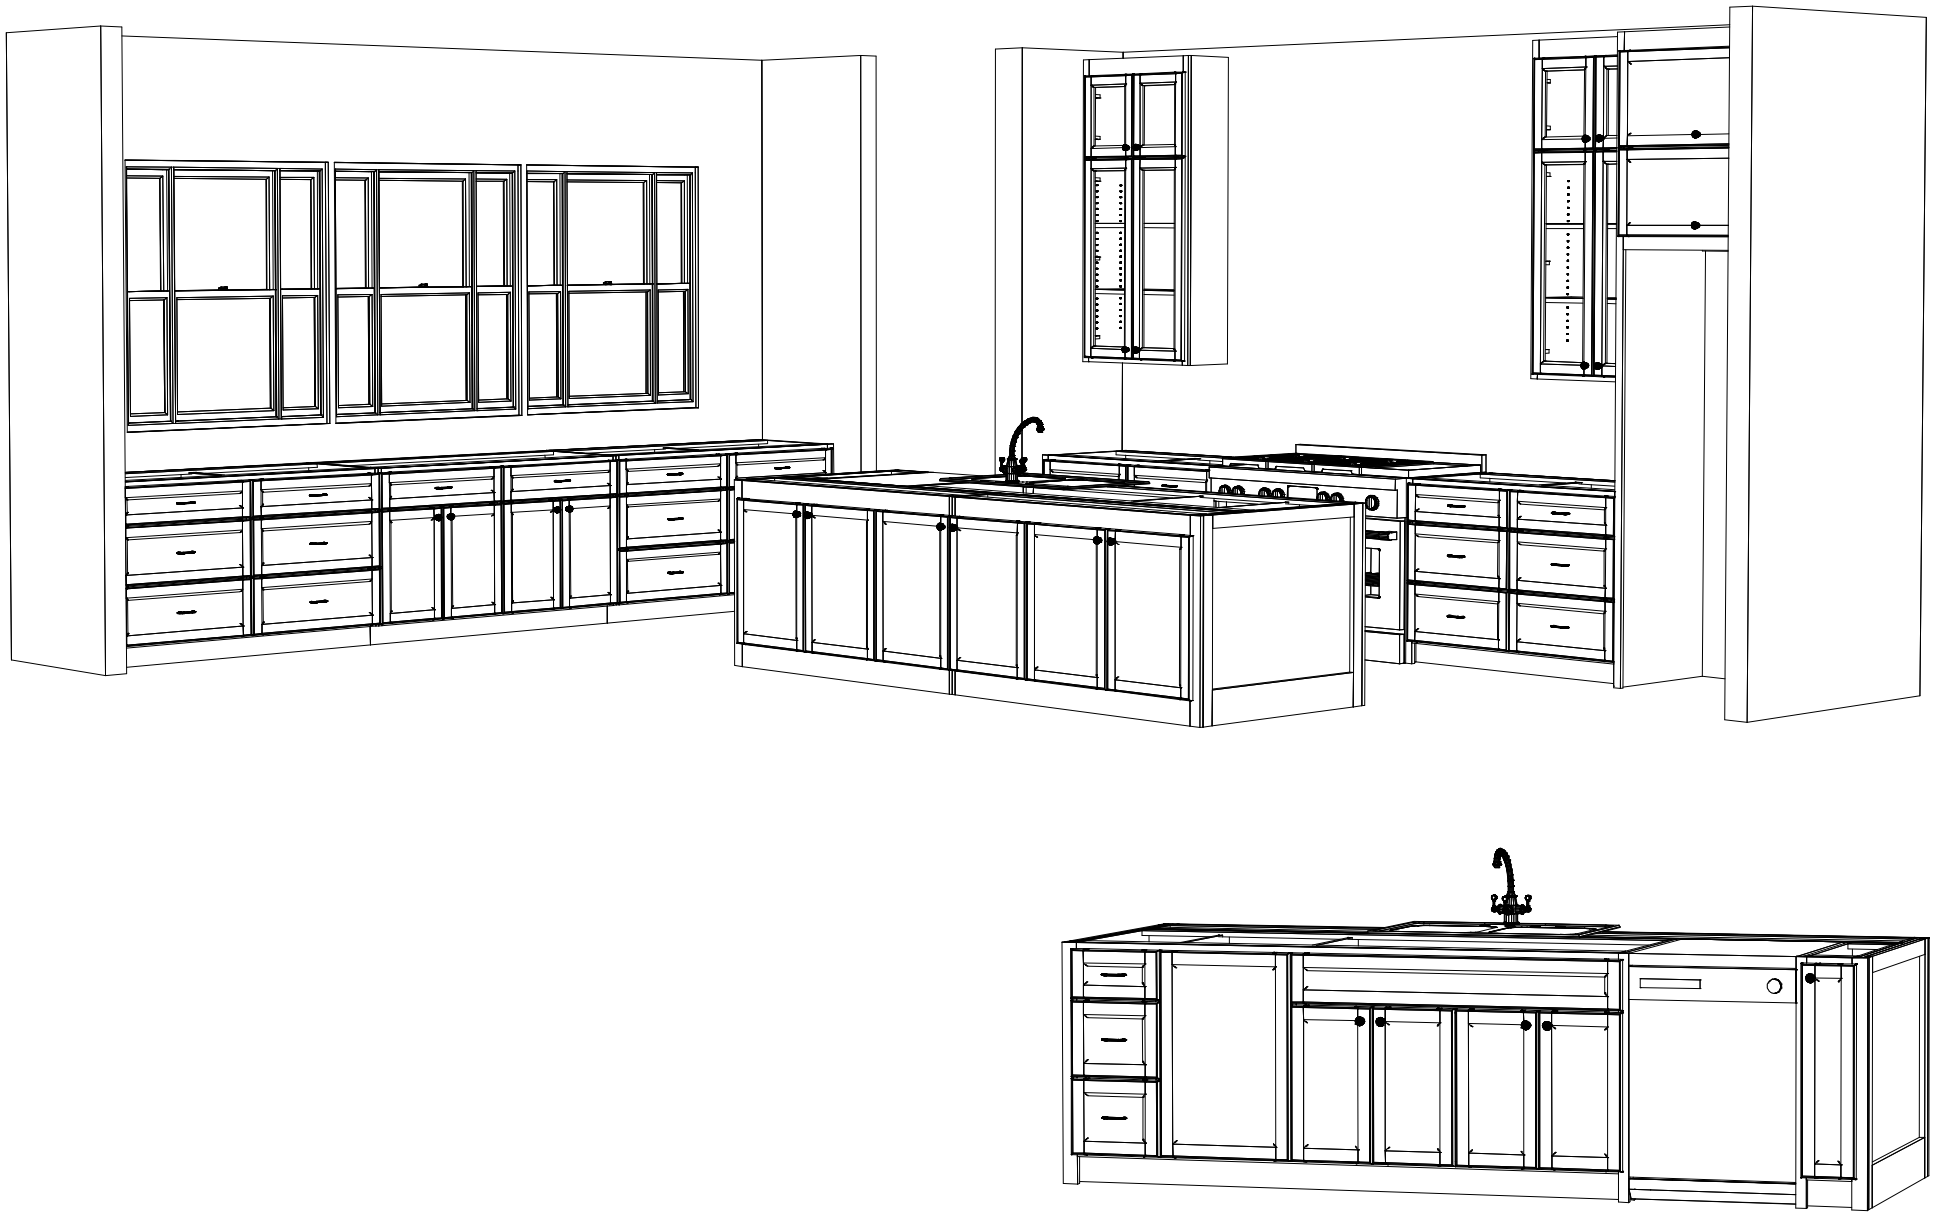

128 S.E. 21st
Oklahoma City OK. 73129
Phone: 405-231-3110 Fax:

☒ Approved

☐ Rejected (As Noted)

Name: BEAR CREEK HOMES

Address: 501 OLD CREEK RD PH1

City:

State:

Job #: BEAR CREEK HOMES


Title: 501 OLD CREEK RD PH1

Scale:


Date: 05/09/24

DWG. By: JERROD

Sheet 2
of
6

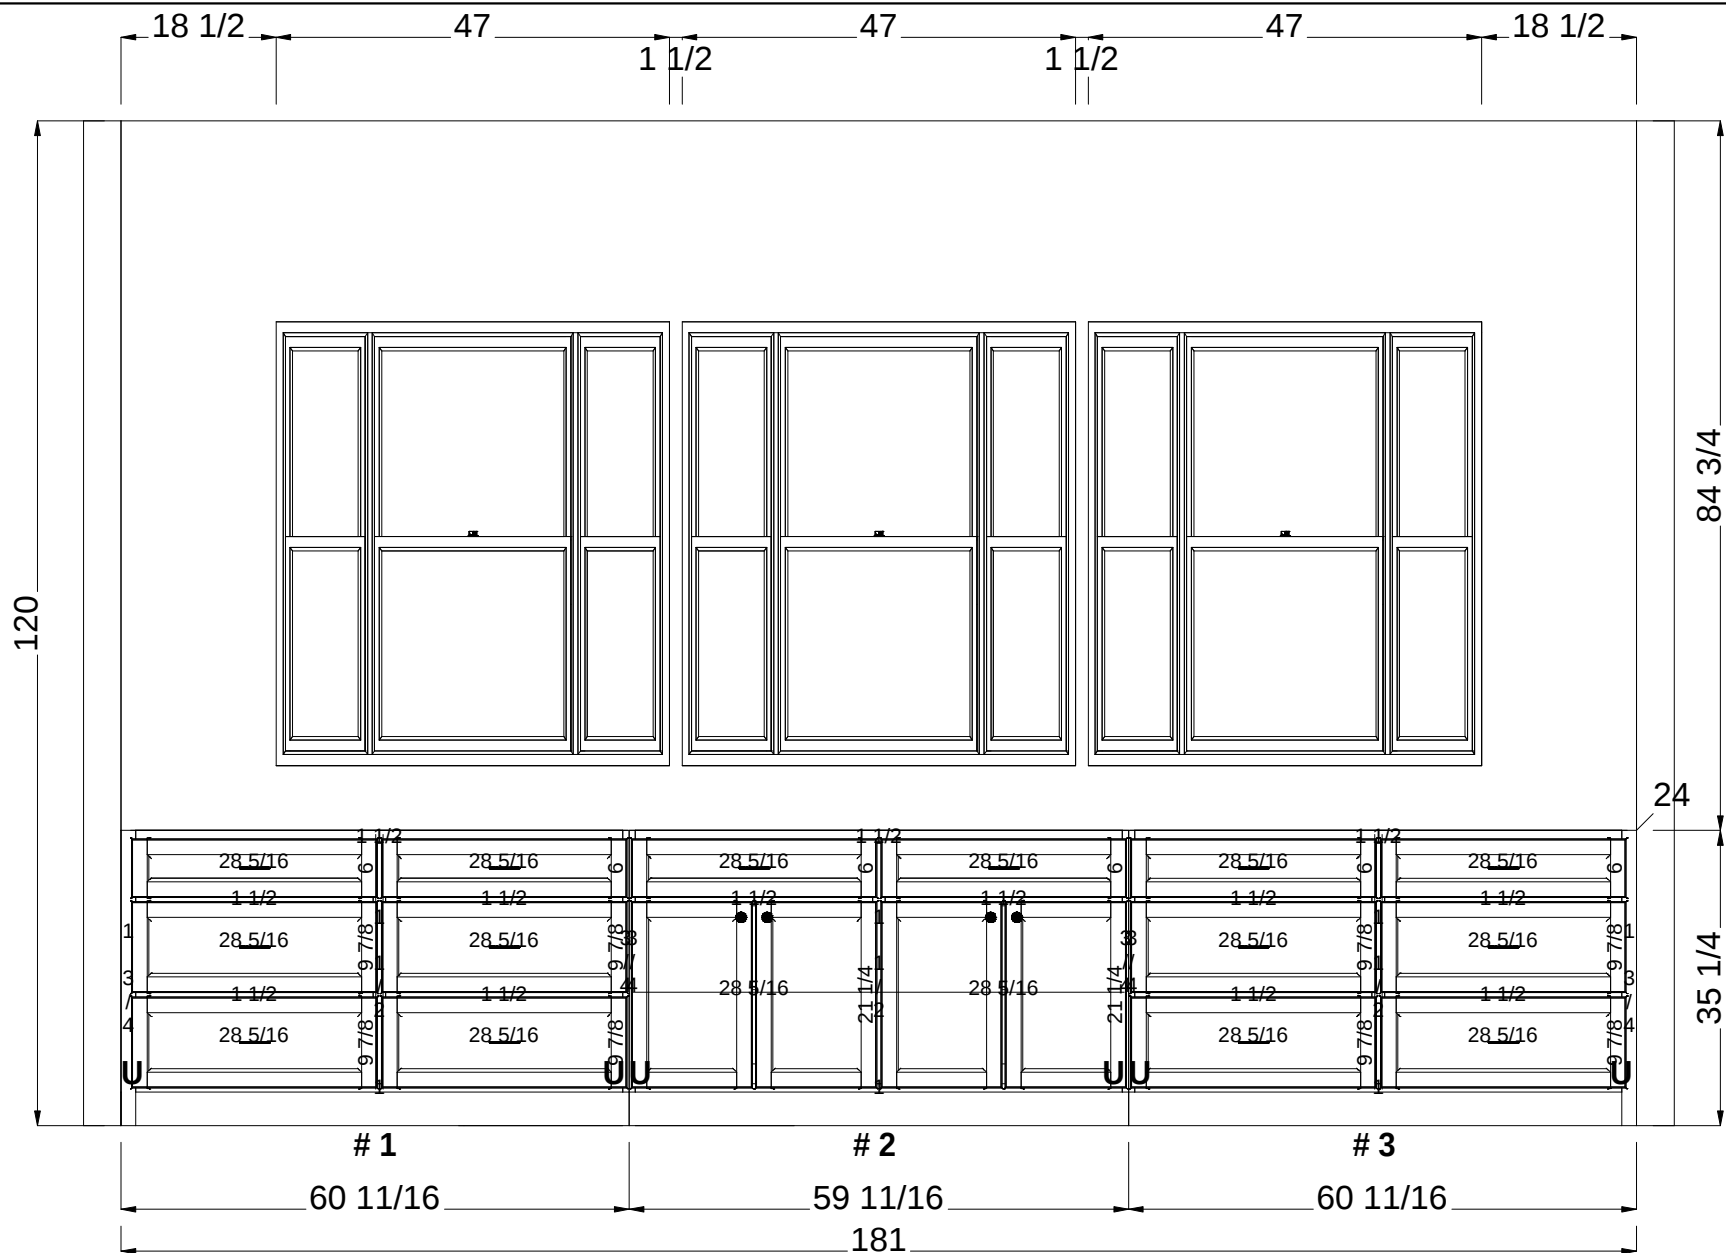

128 S.E. 21st
Oklahoma City OK. 73129
Phone: 405-231-3110 Fax:

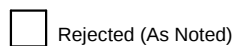

Name: BEAR CREEK HOMES

Address: 501 OLD CREEK RD PH1

City:

State:

Job #: BEAR CREEK HOMES


Title: 501 OLD CREEK RD PH1

Scale: 1 : 22.93301

Date: 05/09/24

DWG. By: JERROD

Sheet 3
of
6

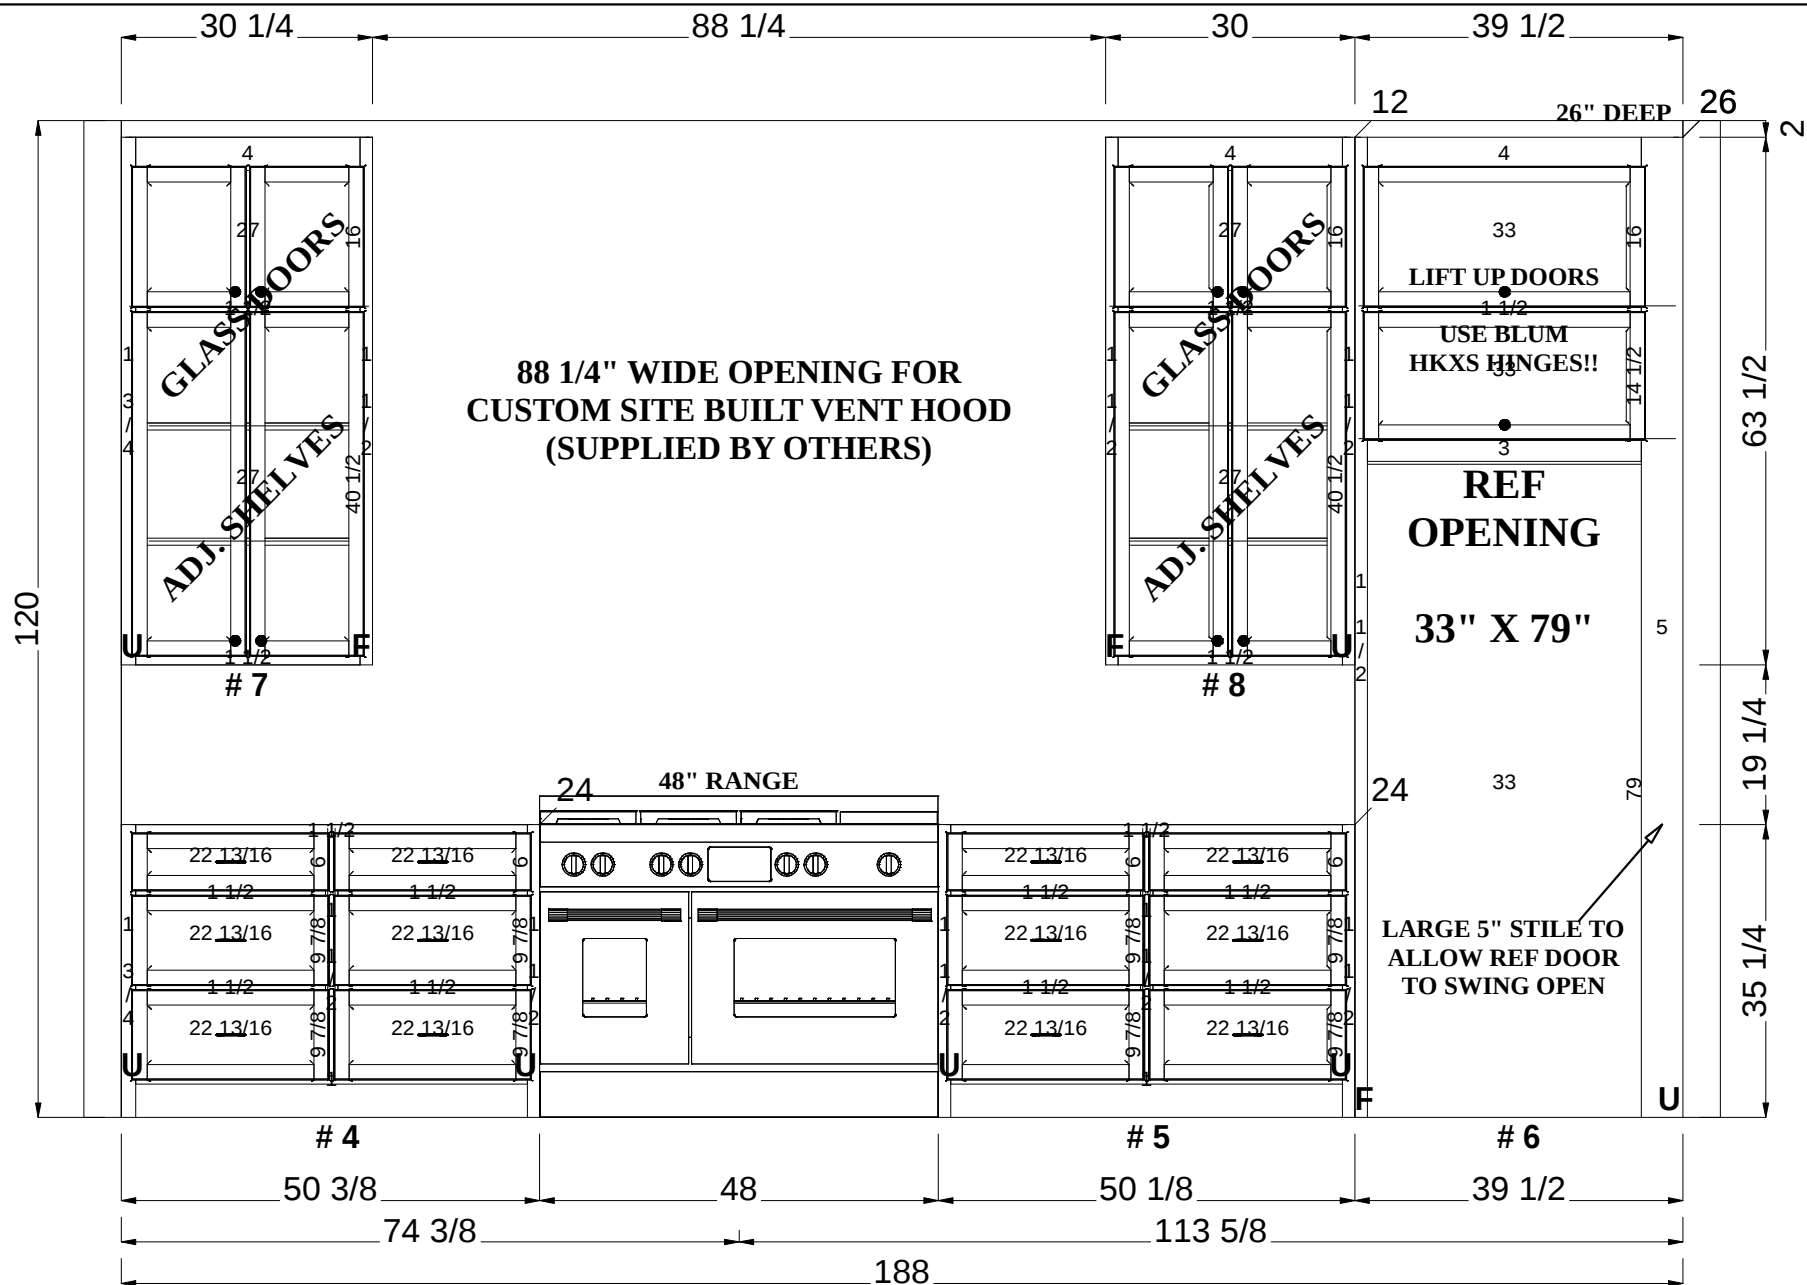

128 S.E. 21st
Oklahoma City OK. 73129
Phone: 405-231-3110 Fax:

☒ Approved

☐ Rejected (As Noted)

Name: BEAR CREEK HOMES

Address: 501 OLD CREEK RD PH1

City:

State:

Job #: BEAR CREEK HOMES

Title: 501 OLD CREEK RD PH1


Scale: 1 : 23.114387

Date: 05/09/24

DWG. By: JERROD

Sheet 4
of
6


FRONT OF ISLAND (30" DEEP)
SPECIAL K PANELED ENDS
SINK IS CENTERED ON ISLAND & W/ RANGE
MAPLE STAIN GRADE!!

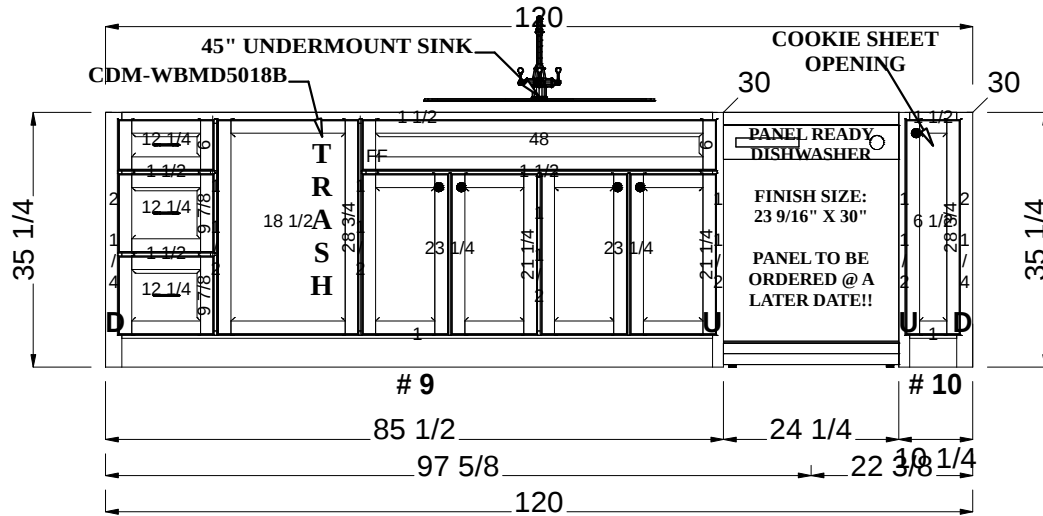

SEND 2 P38RW
ISLAND POSTS



BACK OF ISLAND W/ 12" DEEP STORAGE
MAPLE STAIN GRADE!!
SEND TWO P38RW ISLAND POSTS

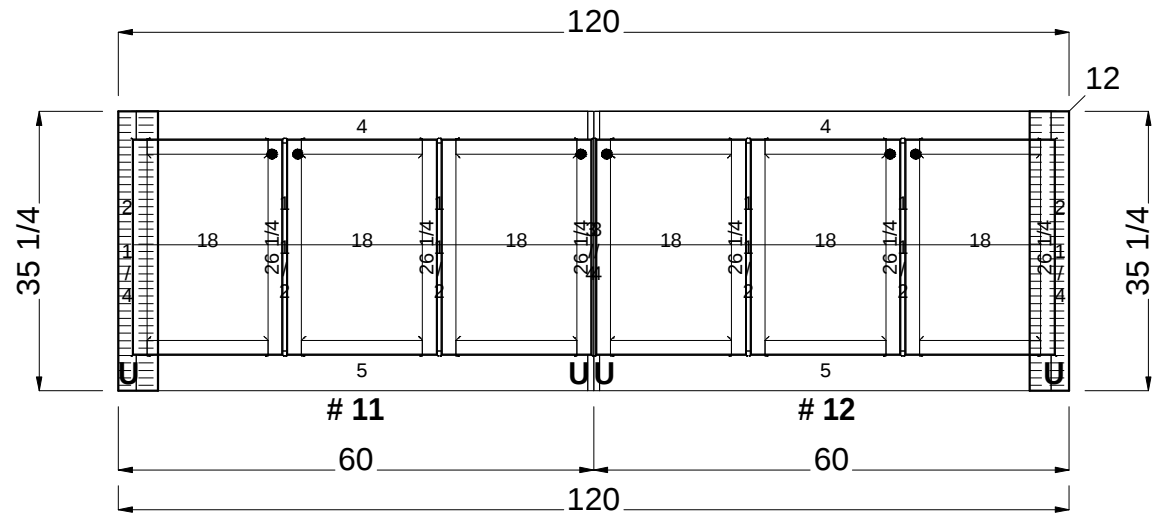

128 S.E. 21st
Oklahoma City OK. 73129
Phone: 405-231-3110 Fax:

☒ Approved

☐ Rejected (As Noted)

Name: BEAR CREEK HOMES

Address: 501 OLD CREEK RD PH1

City:

State:

Job #: BEAR CREEK HOMES

Title: 501 OLD CREEK RD PH1

Scale:

Date: 05/09/24



DWG. By: JERROD

Sheet 5
of
6

PHOTO EXAMPLE OF PANELED ENDS



SPECIAL K WRAPPED PANELED ENDS MAPLE STAIN GRADE!!

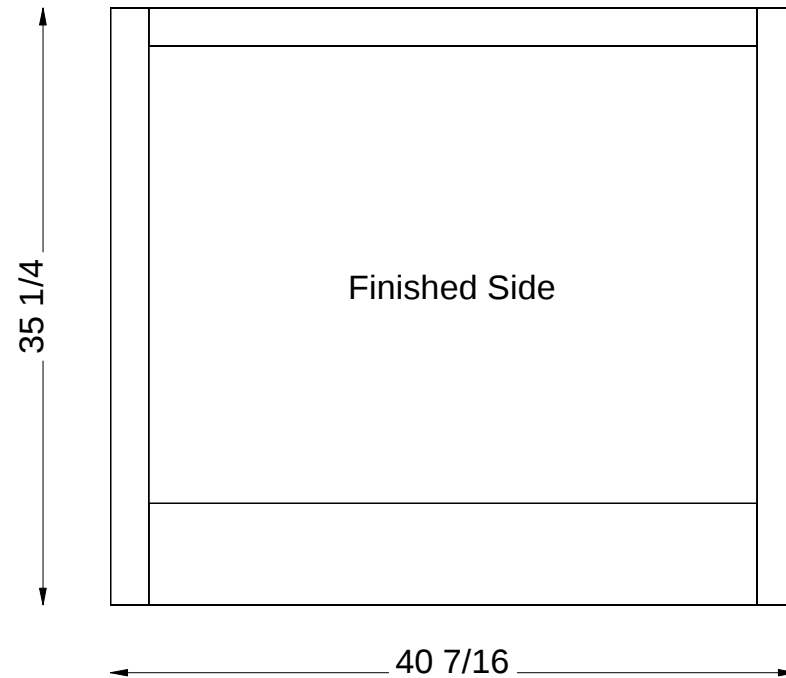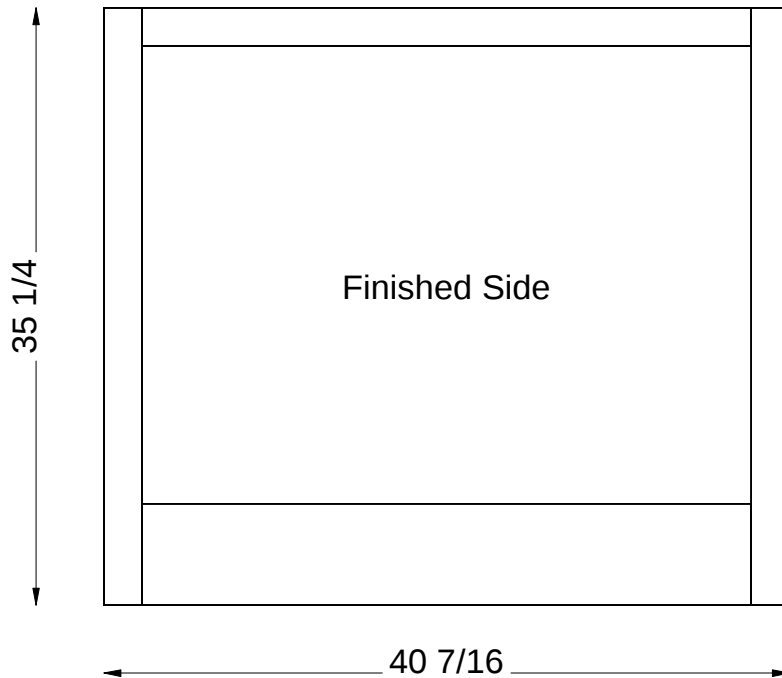

128 S.E. 21st
Oklahoma City OK. 73129
Phone: 405-231-3110 Fax:



☐ Rejected (As Noted)

Name: BEAR CREEK HOMES

Address: 501 OLD CREEK RD PH1

City:

State:

Job #: BEAR CREEK HOMES




Title: 501 OLD CREEK RD PH1

Scale: 1 : 11.337019

Date: 05/09/24

DWG. By: JERROD

Sheet 6
of
6

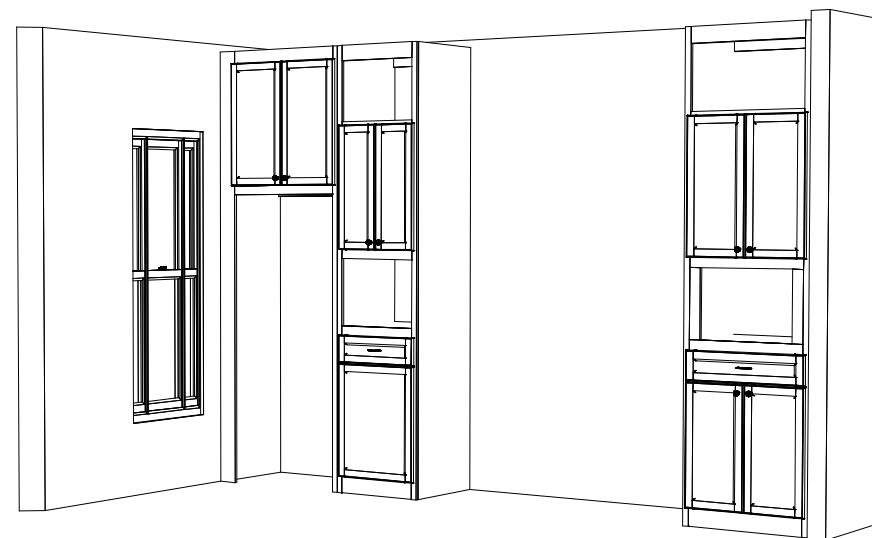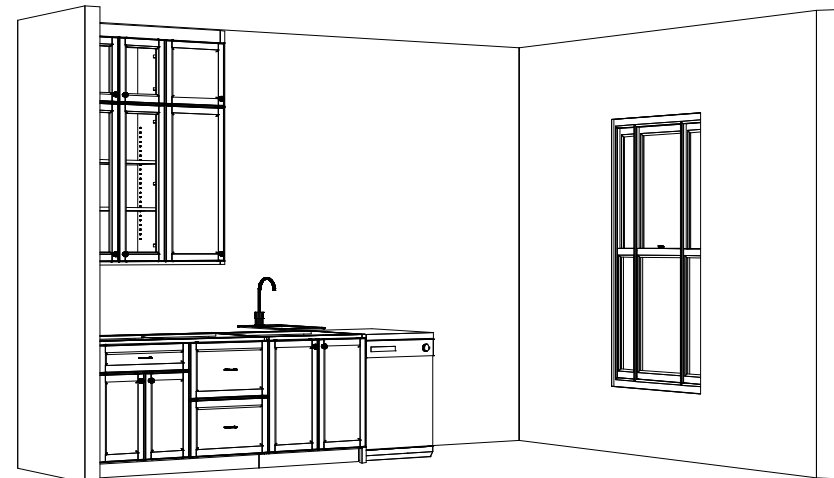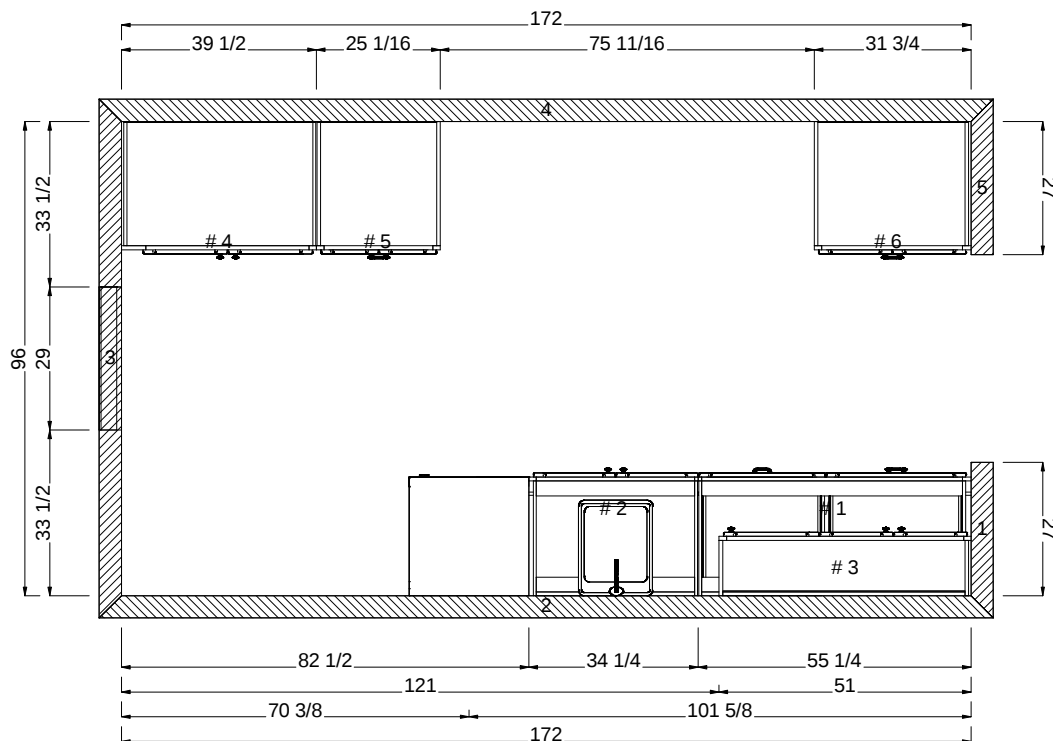

MATERIAL: Paint Grade/Particle Board Upper Paint Grade/Particle Board Base

DOOR SELECTION: Upper Door-Square 1/4" Base Door-Square 1/4"

DRAWER FRONT SELECTION: Square 1/4" DF

DOOR AND DRAWER EDGE: CHAMFER EDGE

HINGE SELECTION: Salice Soft Close Hinge 5/8" OL

DRAWER GUIDE SELECTION: Salice Soft Close

CABINET END SELECTION: PLAIN ENDS

ASSEMBLY METHOD: Small FF - DS

TOE KICK BLOCKS: Square

SHELF MOLDING: A9

5.2 mm Birch Backs on all uppers and tall cabinets

5.2 mm Birch on all drawer bottoms

PLYWOOD SINK BASE: No

PAID FOR DRAWING: No

PA



128 S.E. 21st
Oklahoma City OK. 73129
Phone: 405-231-3110 Fax:

☒ Approved

☐ Rejected (As Noted)

Name: BEAR CREEK HOMES

Address: 501 OLD CREEK RD PH2

City:

State:

Job #: BEAR CREEK HOMES


Title: 501 OLD CREEK RD PH2

Scale:

Date: 05/09/24

DWG. By: JERROD

Sheet 1
of
6

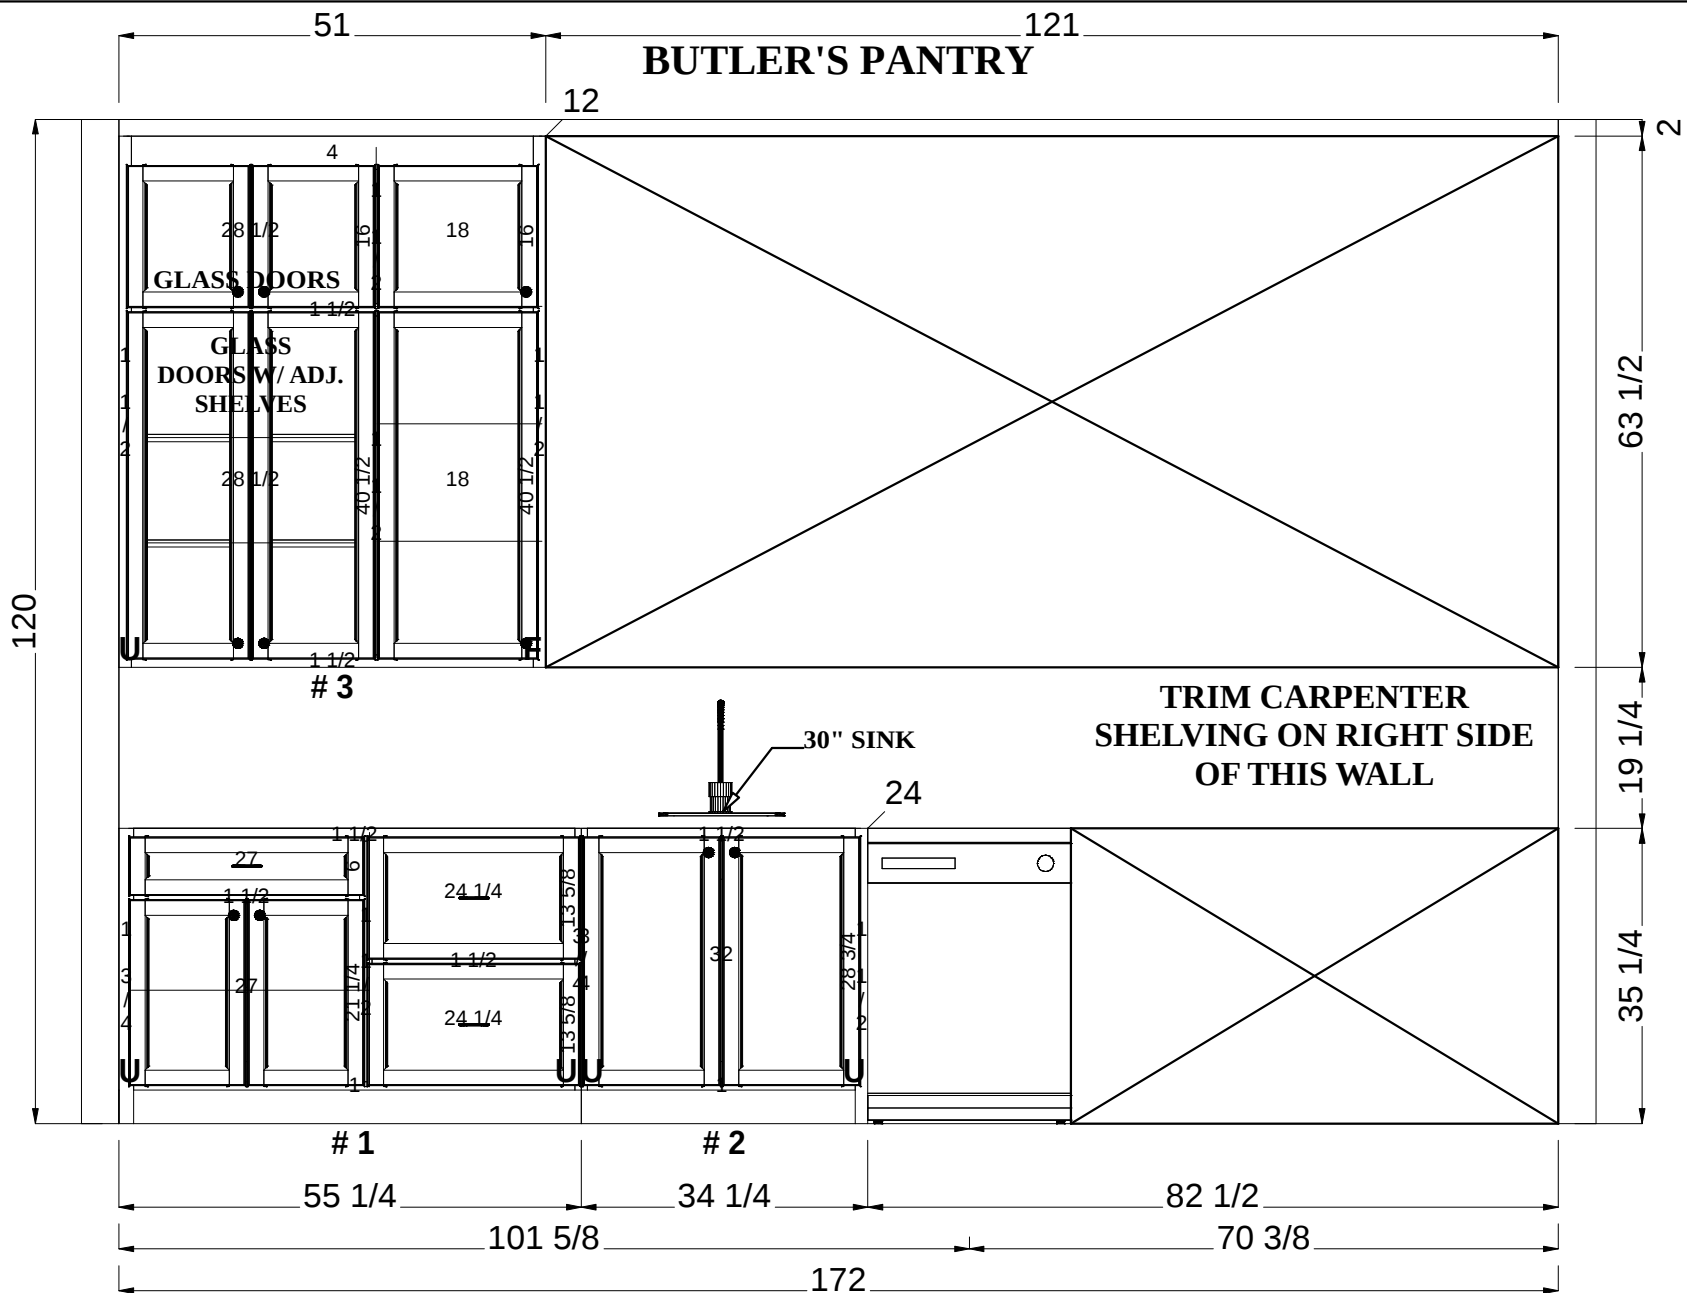

128 S.E. 21st
Oklahoma City OK. 73129
Phone: 405-231-3110 Fax:



☐ Rejected (As Noted)

Name: BEAR CREEK HOMES

Address: 501 OLD CREEK RD PH2

City:

State:

Job #: BEAR CREEK HOMES


Title: 501 OLD CREEK RD PH2

Scale:0

Date: 05/09/24

DWG. By: JERROD

Sheet 2
of
6

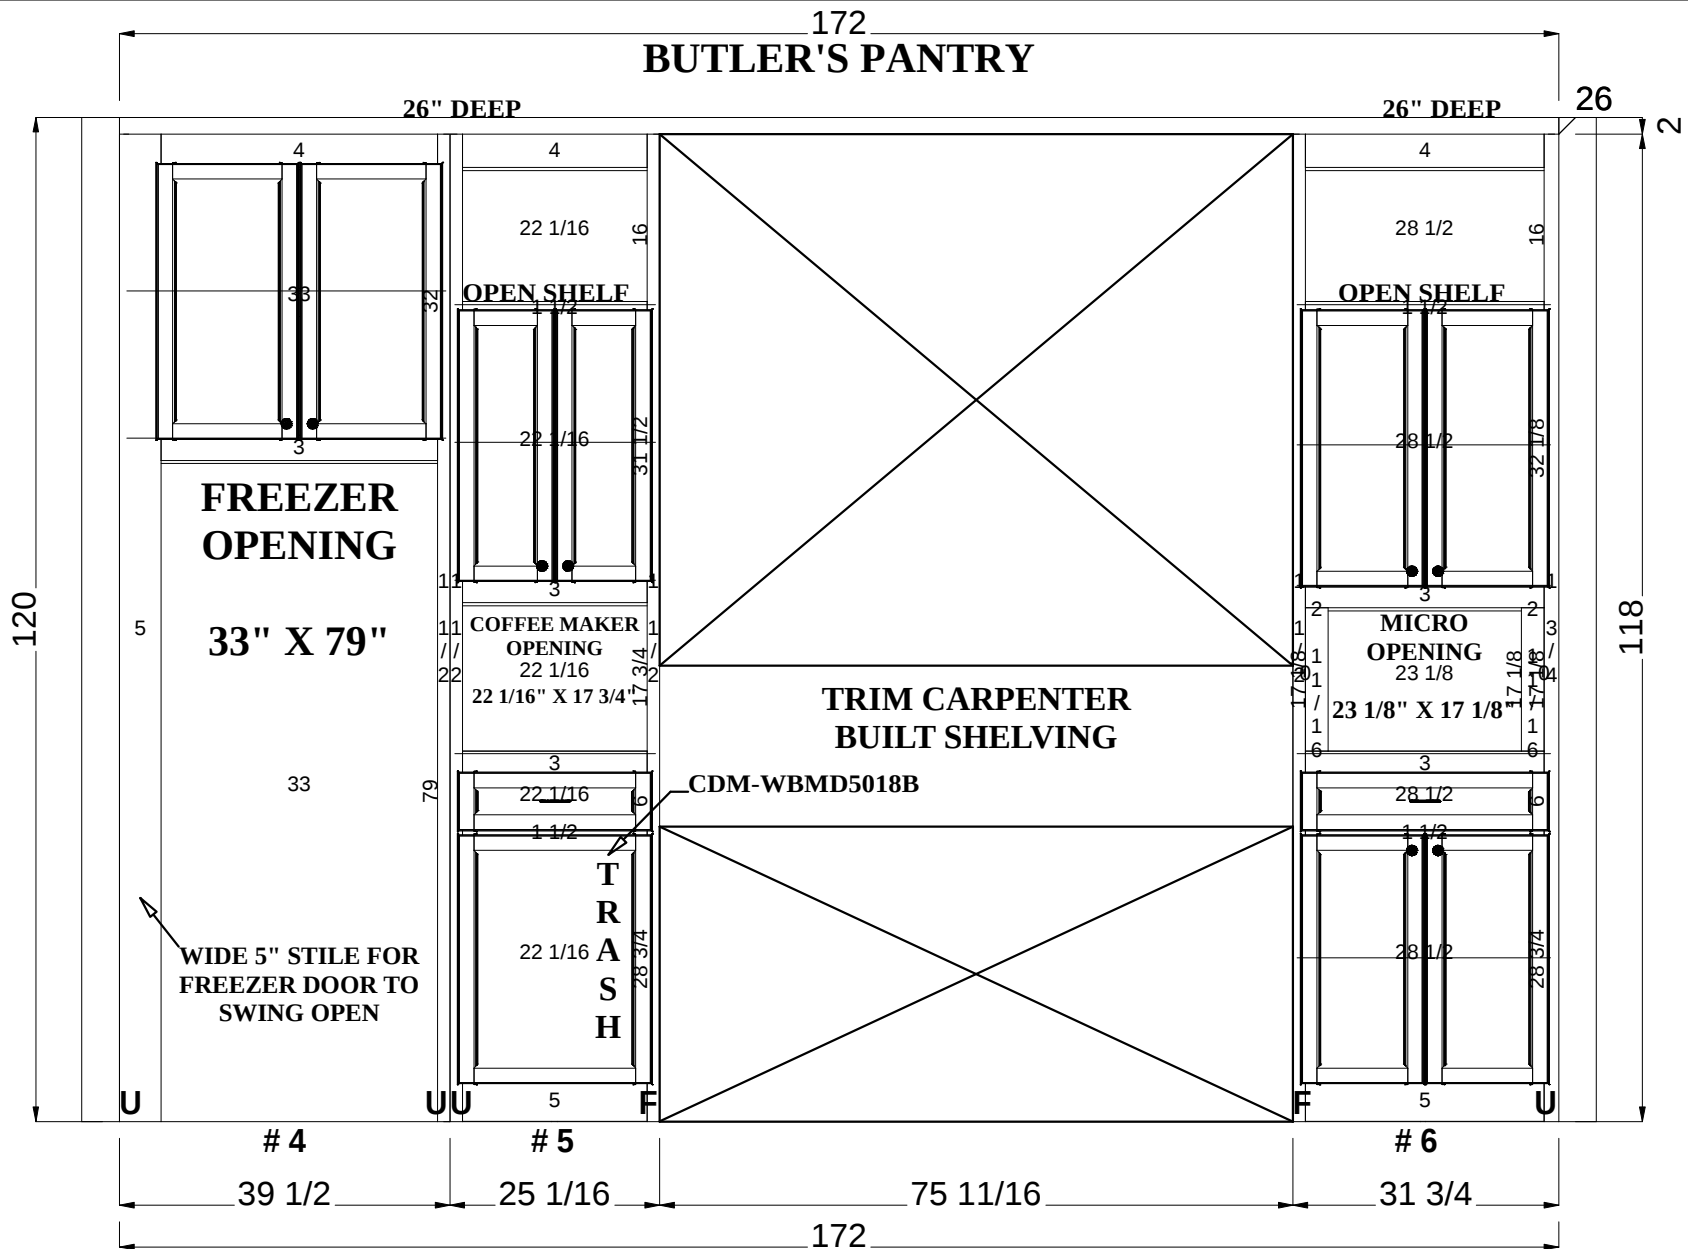

128 S.E. 21st
Oklahoma City OK. 73129
Phone: 405-231-3110 Fax:



☐ Rejected (As Noted)

Name: BEAR CREEK HOMES

Address: 501 OLD CREEK RD PH2

City:

State:

Job #: BEAR CREEK HOMES


Title: 501 OLD CREEK RD PH2

Scale: 0

Date: 05/09/24

DWG. By: JERROD

Sheet 3
of
6

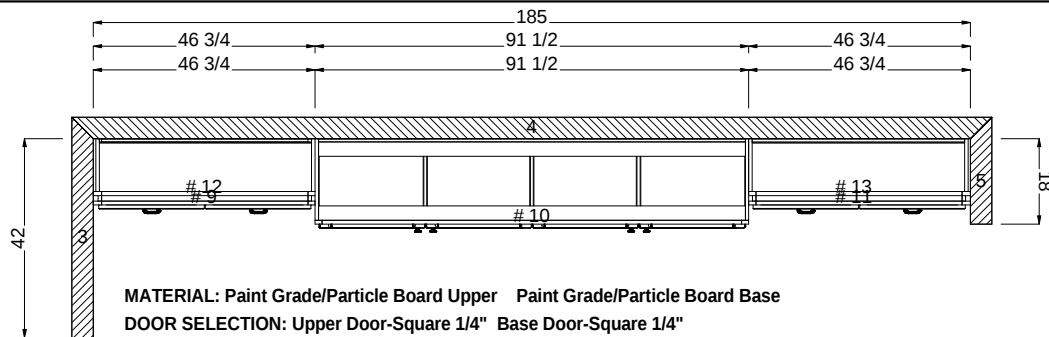

MATERIAL: Paint Grade/Particle Board Upper Paint Grade/Particle Board Base

DOOR SELECTION: Upper Door-Square 1/4" Base Door-Square 1/4"

DRAWER FRONT SELECTION: Square 1/4" DF

DOOR AND DRAWER EDGE: CHAMFER EDGE

HINGE SELECTION: Salice Soft Close Hinge 5/8" OL

DRAWER GUIDE SELECTION: Salice Soft Close

CABINET END SELECTION: PLAIN ENDS

ASSEMBLY METHOD: Small FF - DS

TOE KICK BLOCKS: Square




SHELF MOLDING: A9

5.2 mm Birch Backs on all uppers and tall cabinets

5.2 mm Birch on all drawer bottoms

PLYWOOD SINK BASE: No

PAID FOR DRAWING: No

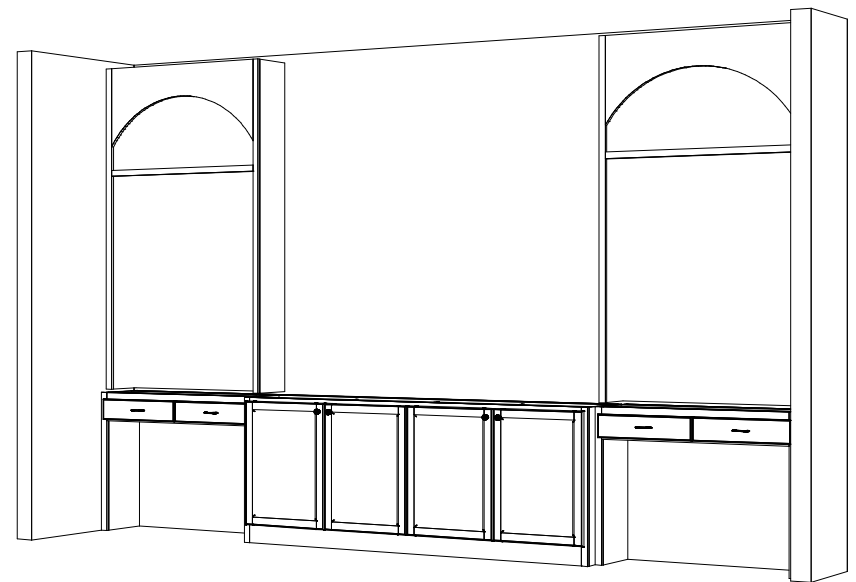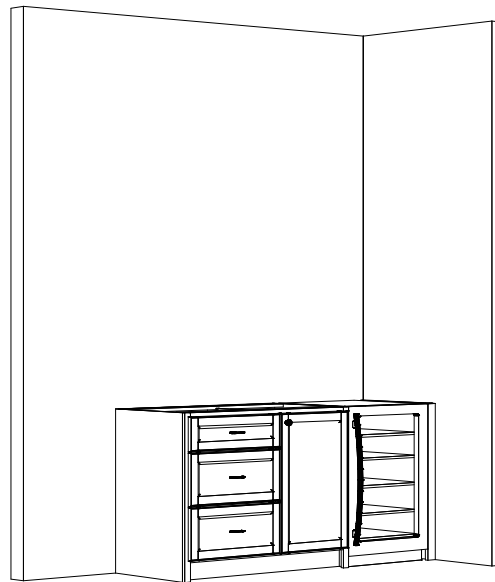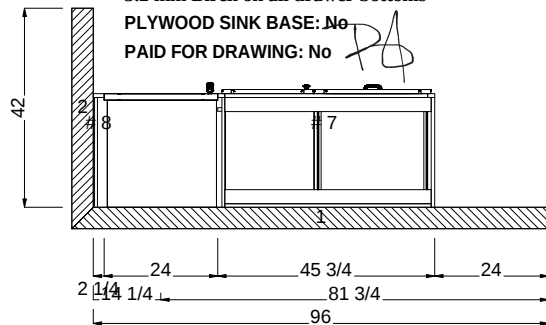

128 S.E. 21st
Oklahoma City OK. 73129
Phone: 405-231-3110 Fax:

☒ Approved

☐ Rejected (As Noted)

Name: BEAR CREEK HOMES

Address: 501 OLD CREEK RD PH2

City:

State:

Job #: BEAR CREEK HOMES

Title: 501 OLD CREEK RD PH2

Scale:0

Date: 05/09/24


DWG. By: JERROD

Sheet 4
of
6



☒ Approved

Doc ID: ba18e659ff79dc696ec1cdc479c11c9eaf34d400

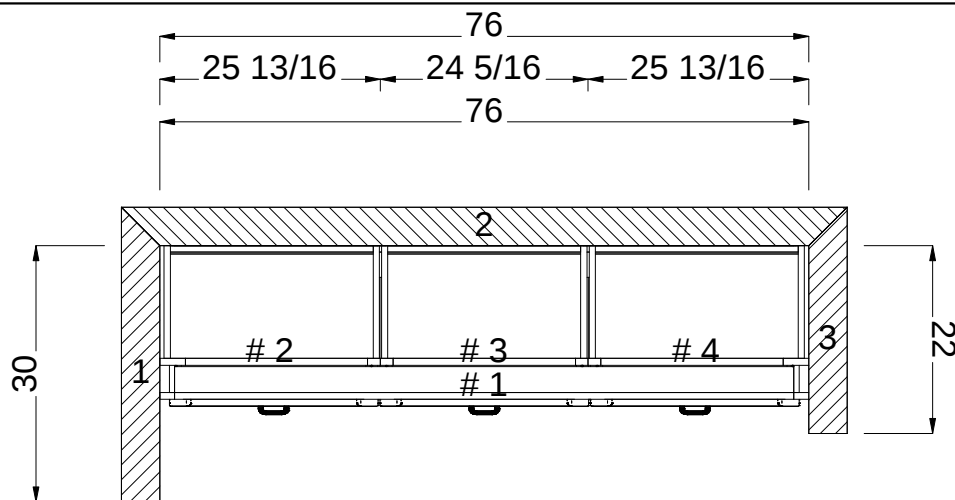

MATERIAL: Maple/Particle Board Upper Maple/Particle Board Base

DOOR SELECTION: Upper Door-Square 1/4" Base Door-Square 1/4"

DRAWER FRONT SELECTION: Square 1/4" DF

DOOR AND DRAWER EDGE: CHAMFER EDGE

HINGE SELECTION: Salice Soft Close Hinge 5/8" OL

DRAWER GUIDE SELECTION: Salice Soft Close

CABINET END SELECTION: PLAIN ENDS

ASSEMBLY METHOD: Small FF - DS

TOE KICK BLOCKS: Square


SHELF MOLDING: Shaker

5.2 mm Birch Backs on all uppers and tall cabinets


5.2 mm Birch on all drawer bottoms

PLYWOOD SINK BASE: No

PAID FOR DRAWING: No

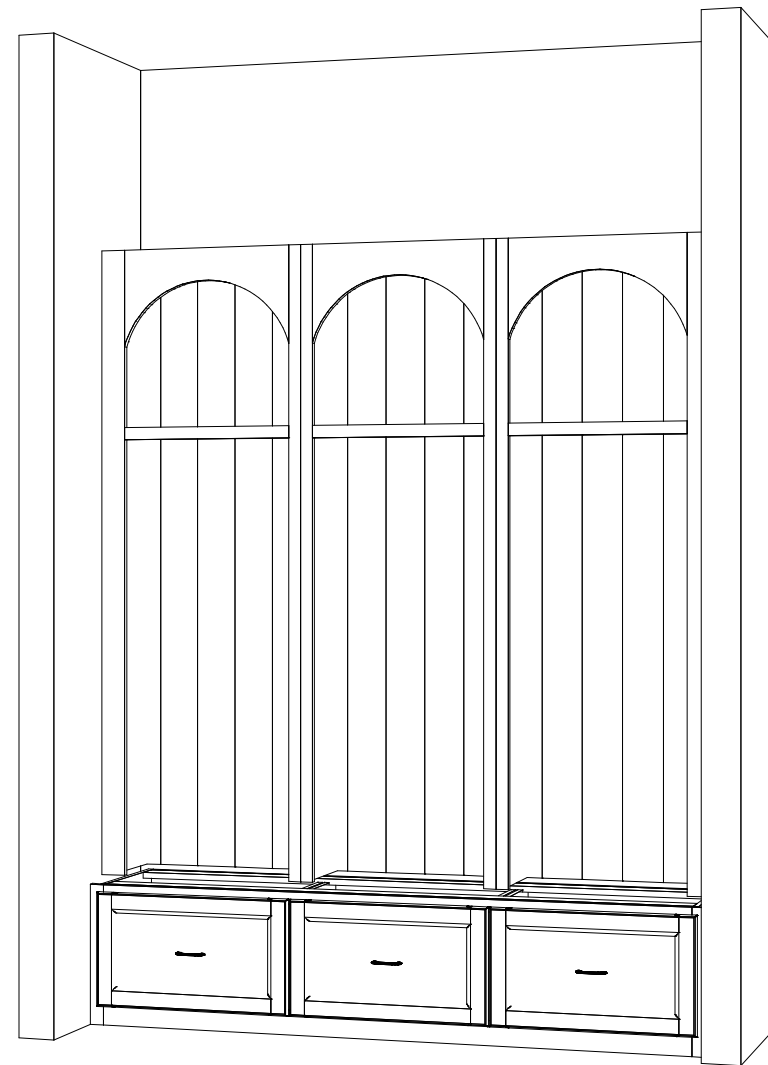

128 S.E. 21st
Oklahoma City OK. 73129
Phone: 405-231-3110 Fax:

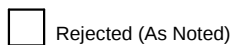

Name: BEAR CREEK HOMES

Address: 501 OLD CREEK RD PH3

City:

State:

Job #: BEAR CREEK HOMES


Title: 501 OLD CREEK RD PH3

Scale:


Date: 05/09/24

DWG. By: JERROD

Sheet 1
of
7

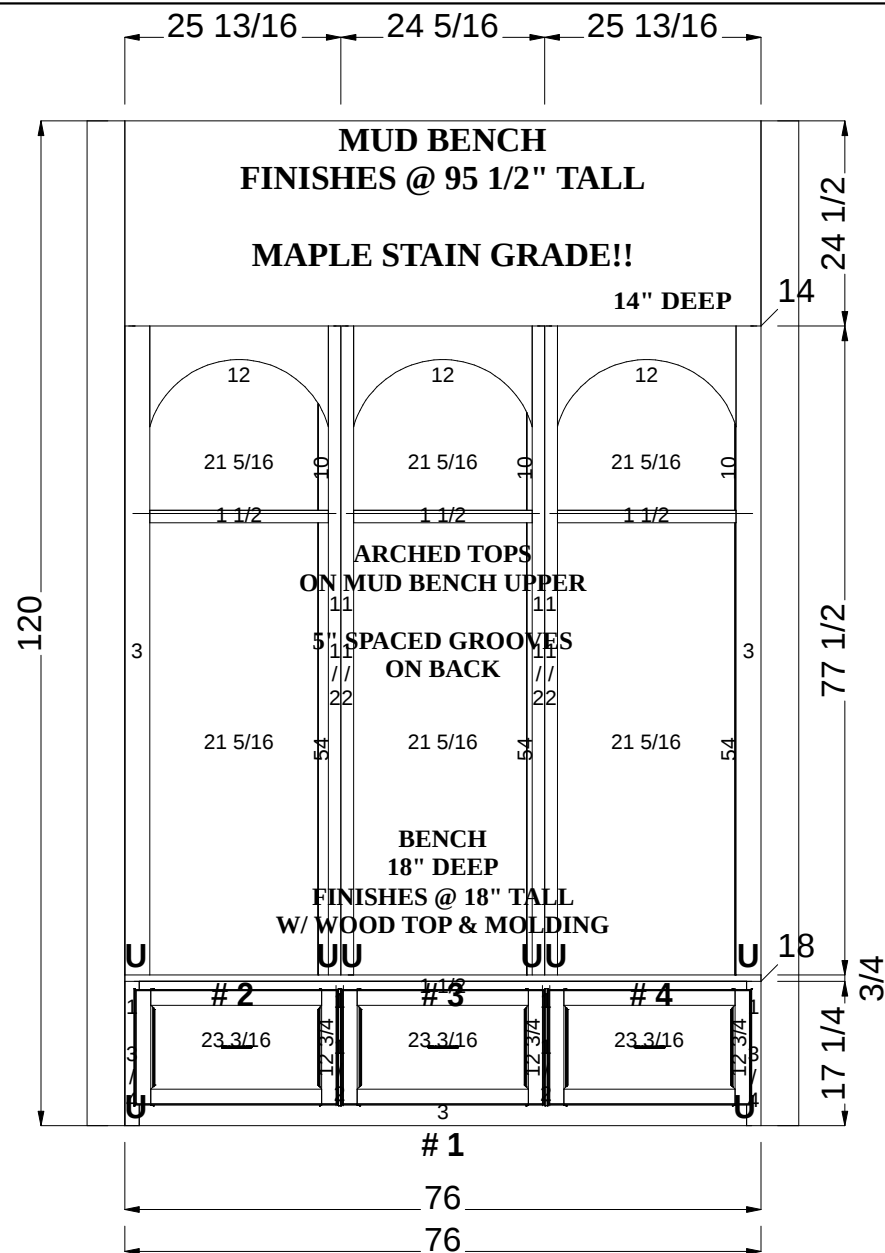

128 S.E. 21st
Oklahoma City OK. 73129
Phone: 405-231-3110 Fax:

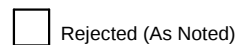

Name: BEAR CREEK HOMES

Address: 501 OLD CREEK RD PH3

City:

State:

Job #: BEAR CREEK HOMES


Title: 501 OLD CREEK RD PH3

Scale: 1 : 22.930798

Date: 05/09/24

DWG. By: JERROD

Sheet 2
of
7

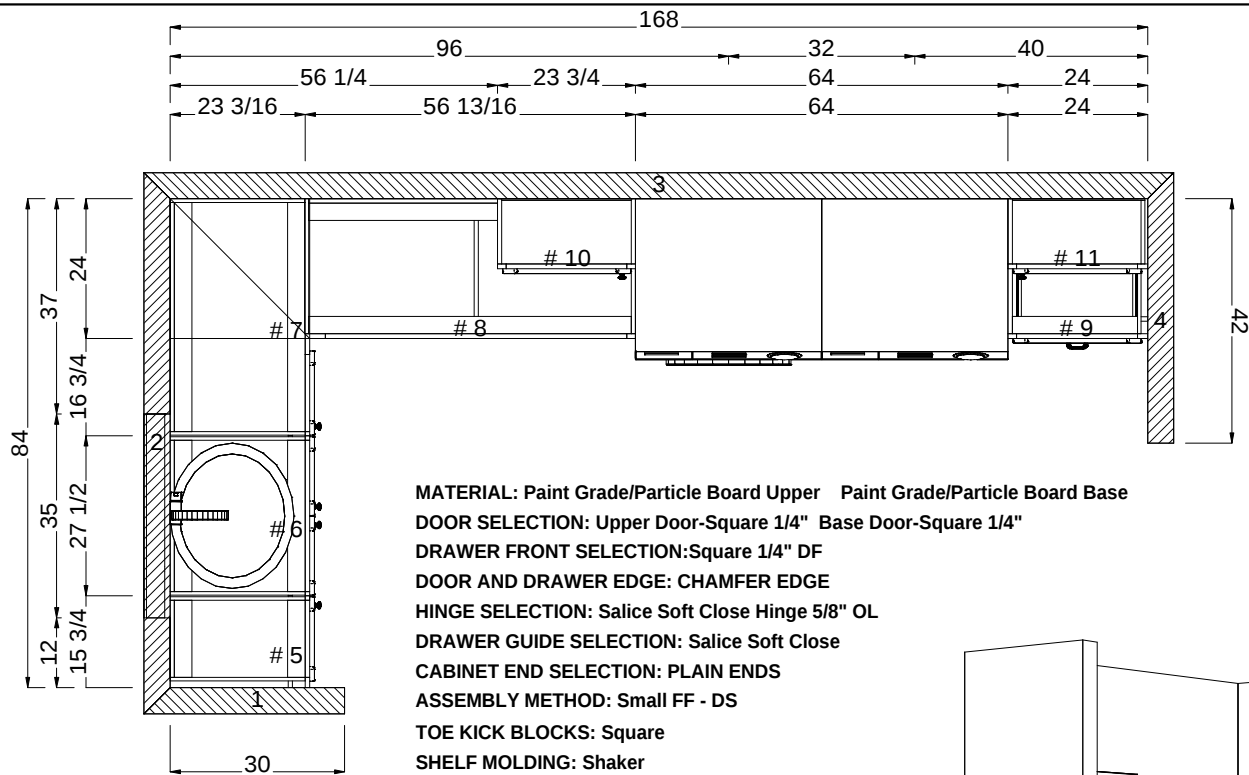

MATERIAL: Paint Grade/Particle Board Upper Paint Grade/Particle Board Base

DOOR SELECTION: Upper Door-Square 1/4" Base Door-Square 1/4"

DRAWER FRONT SELECTION: Square 1/4" DF

DOOR AND DRAWER EDGE: CHAMFER EDGE

HINGE SELECTION: Salice Soft Close Hinge 5/8" OL

DRAWER GUIDE SELECTION: Salice Soft Close

CABINET END SELECTION: PLAIN ENDS

ASSEMBLY METHOD: Small FF - DS

TOE KICK BLOCKS: Square

SHELF MOLDING: Shaker


5.2 mm Birch Backs on all uppers and tall cabinets

5.2 mm Birch on all drawer bottoms

PLYWOOD SINK BASE: No

PAID FOR DRAWING: No

PA

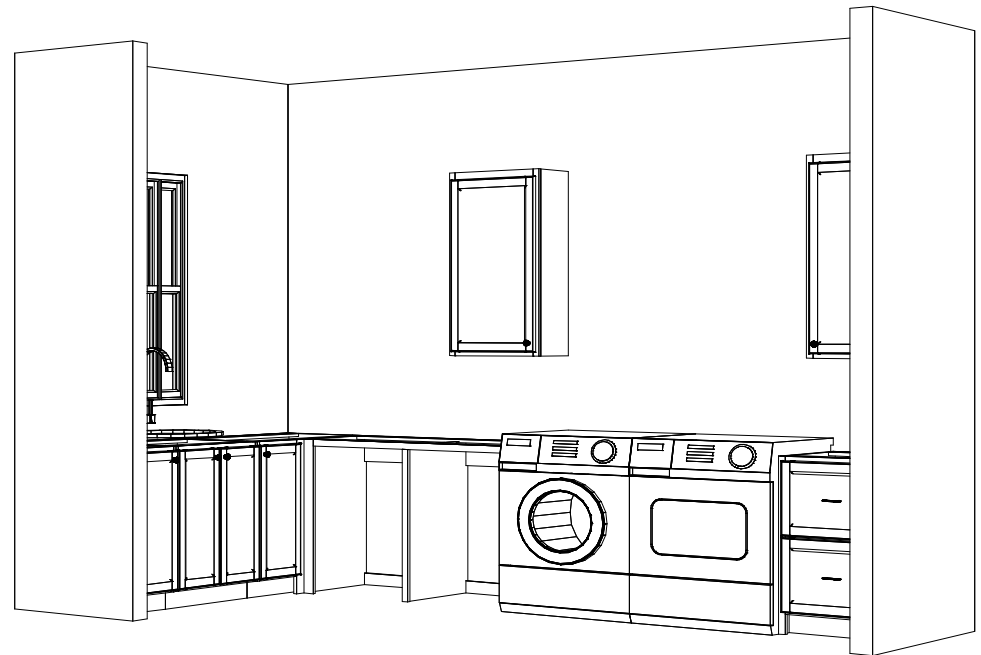

128 S.E. 21st
Oklahoma City OK. 73129
Phone: 405-231-3110 Fax:

Approved

Rejected (As Noted)

Name: BEAR CREEK HOMES

Address: 501 OLD CREEK RD PH3

City:

State:

Job #: BEAR CREEK HOMES


Title: 501 OLD CREEK RD PH3

Scale:

Date: 05/09/24

DWG. By: JERROD

Sheet 3
of
7

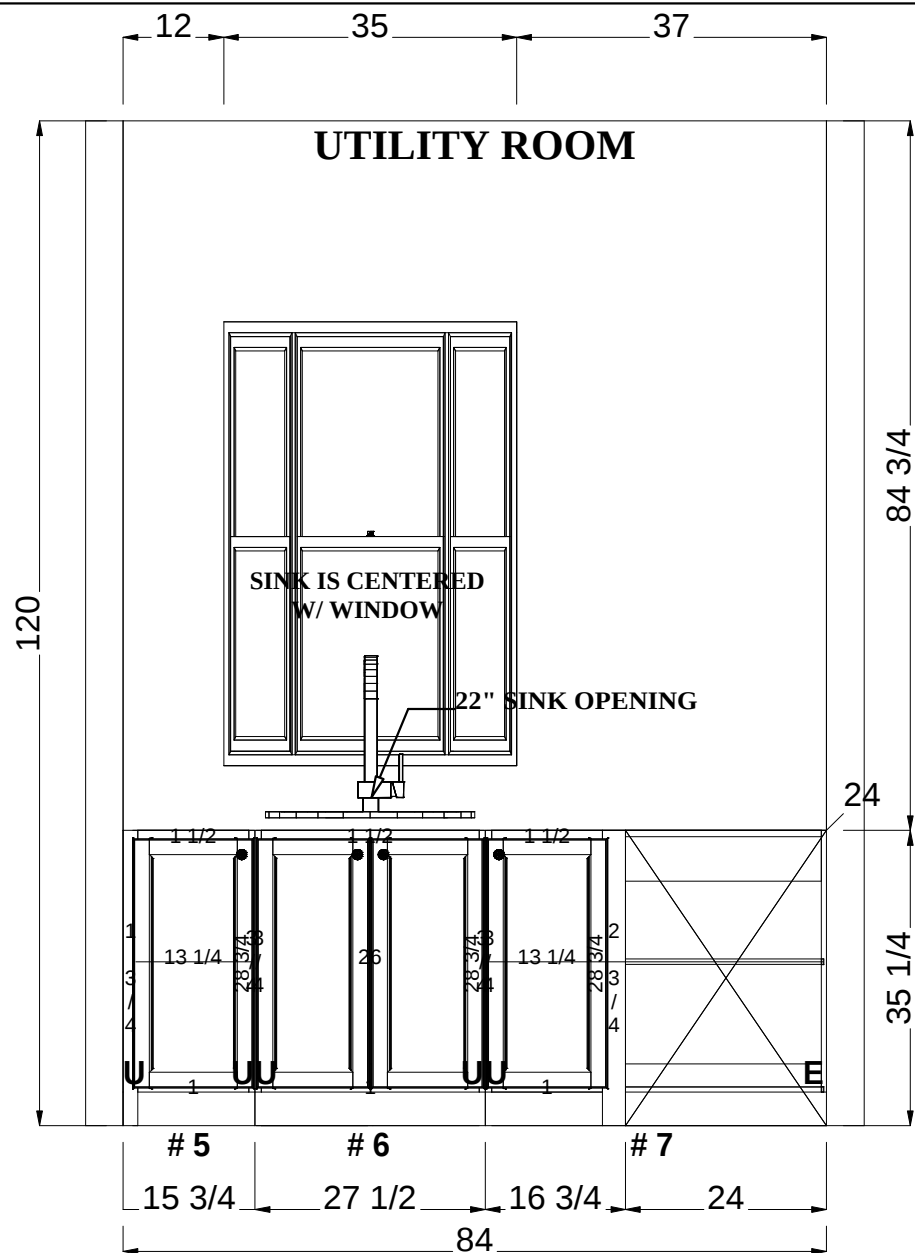

128 S.E. 21st
Oklahoma City OK. 73129
Phone: 405-231-3110 Fax:



☐ Rejected (As Noted)

Name: BEAR CREEK HOMES

Address: 501 OLD CREEK RD PH3

City:

State:

Job #: BEAR CREEK HOMES


Title: 501 OLD CREEK RD PH3

Scale:0

Date: 05/09/24

DWG. By: JERROD

Sheet 4
of
7

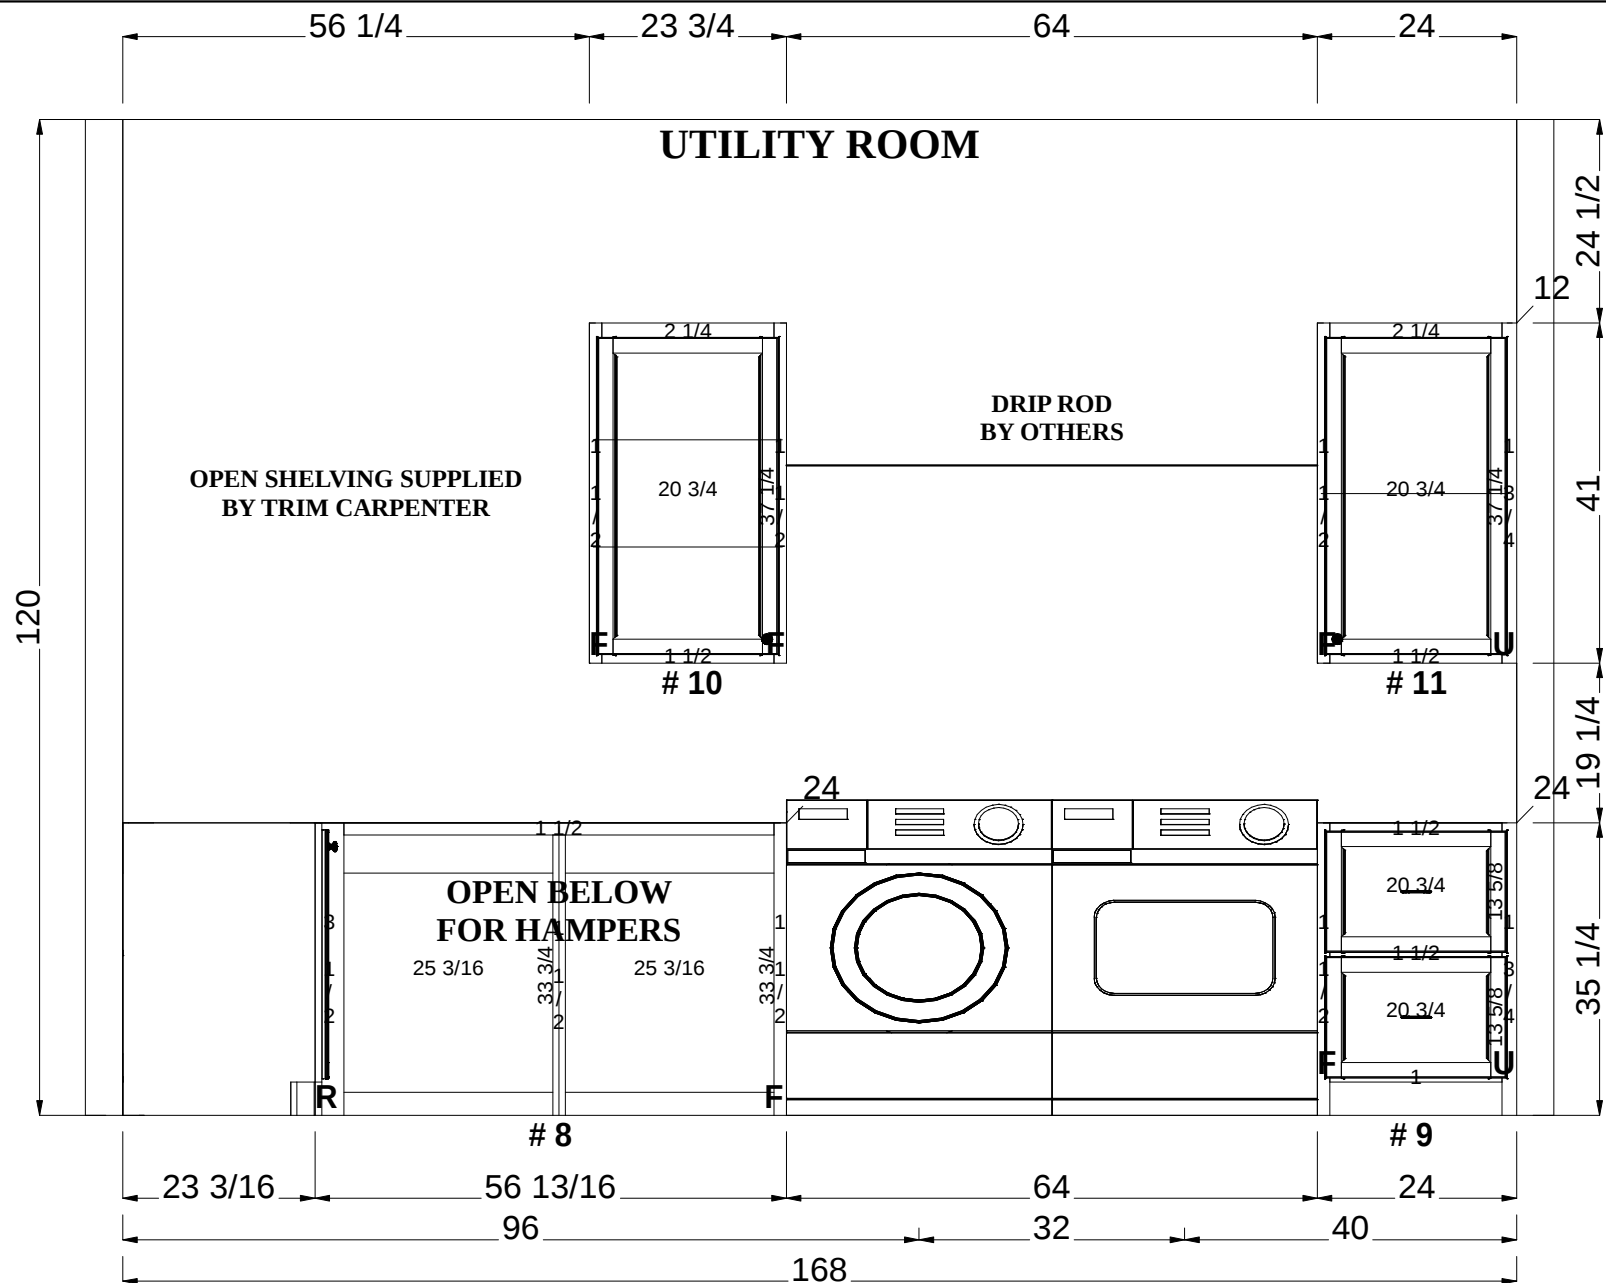


128 S.E. 21st
Oklahoma City OK. 73129
Phone: 405-231-3110 Fax:

☒ Approved

☐ Rejected (As Noted)

Name: BEAR CREEK HOMES		Title: 501 OLD CREEK RD PH3	
Address: 501 OLD CREEK RD PH3		Scale: 0	Date: 05/09/24
City:	State:	DWG. By: JERROD	Sheet 5 of 7
Job #: BEAR CREEK HOMES			

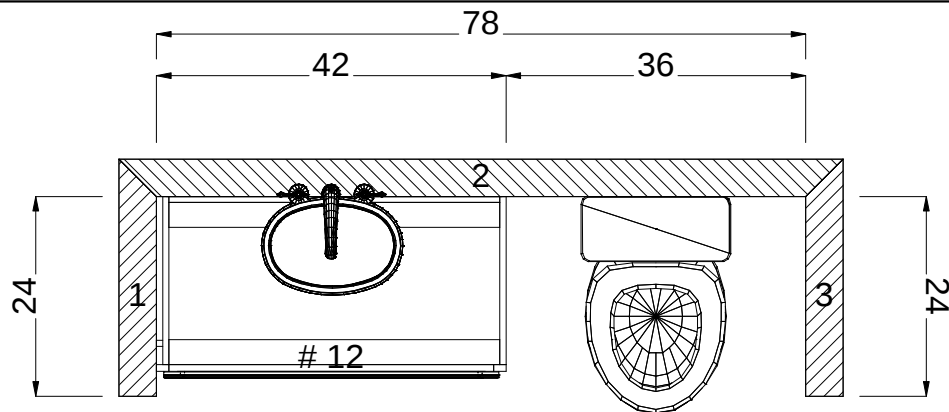

MATERIAL: Paint Grade/Particle Board Upper Paint Grade/Particle Board Base

DOOR SELECTION: Upper Door-Square 1/4" Base Door-Square 1/4"

DRAWER FRONT SELECTION: Square 1/4" DF

DOOR AND DRAWER EDGE: CHAMFER EDGE

HINGE SELECTION: Salice Soft Close Hinge 5/8" OL

DRAWER GUIDE SELECTION: Salice Soft Close

CABINET END SELECTION: PLAIN ENDS

ASSEMBLY METHOD: Small FF - DS

TOE KICK BLOCKS: Square

SHELF MOLDING: A9


5.2 mm Birch Backs on all uppers and tall cabinets

5.2 mm Birch on all drawer bottoms

PLYWOOD SINK BASE: No

PAID FOR DRAWING: No

PA

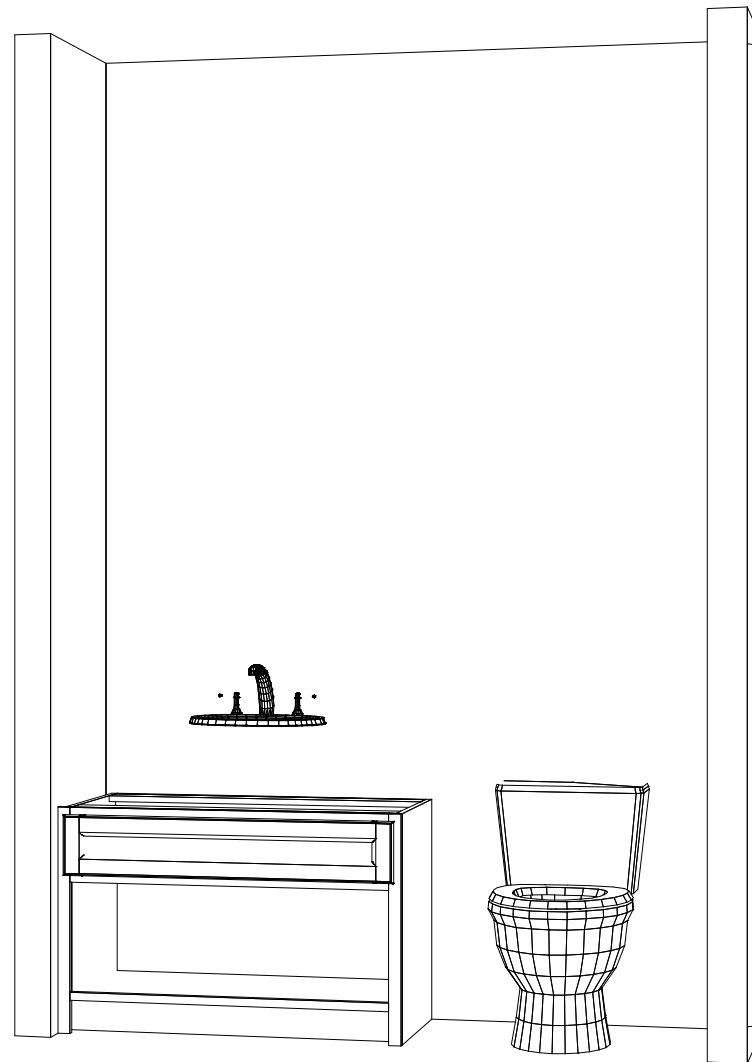

128 S.E. 21st
Oklahoma City OK. 73129
Phone: 405-231-3110 Fax:

☒ Approved

☐ Rejected (As Noted)

Name: BEAR CREEK HOMES

Address: 501 OLD CREEK RD PH3

City:

State:

Job #: BEAR CREEK HOMES


Title: 501 OLD CREEK RD PH3

Scale:0

Date: 05/09/24

DWG. By: JERROD

Sheet 6
of
7

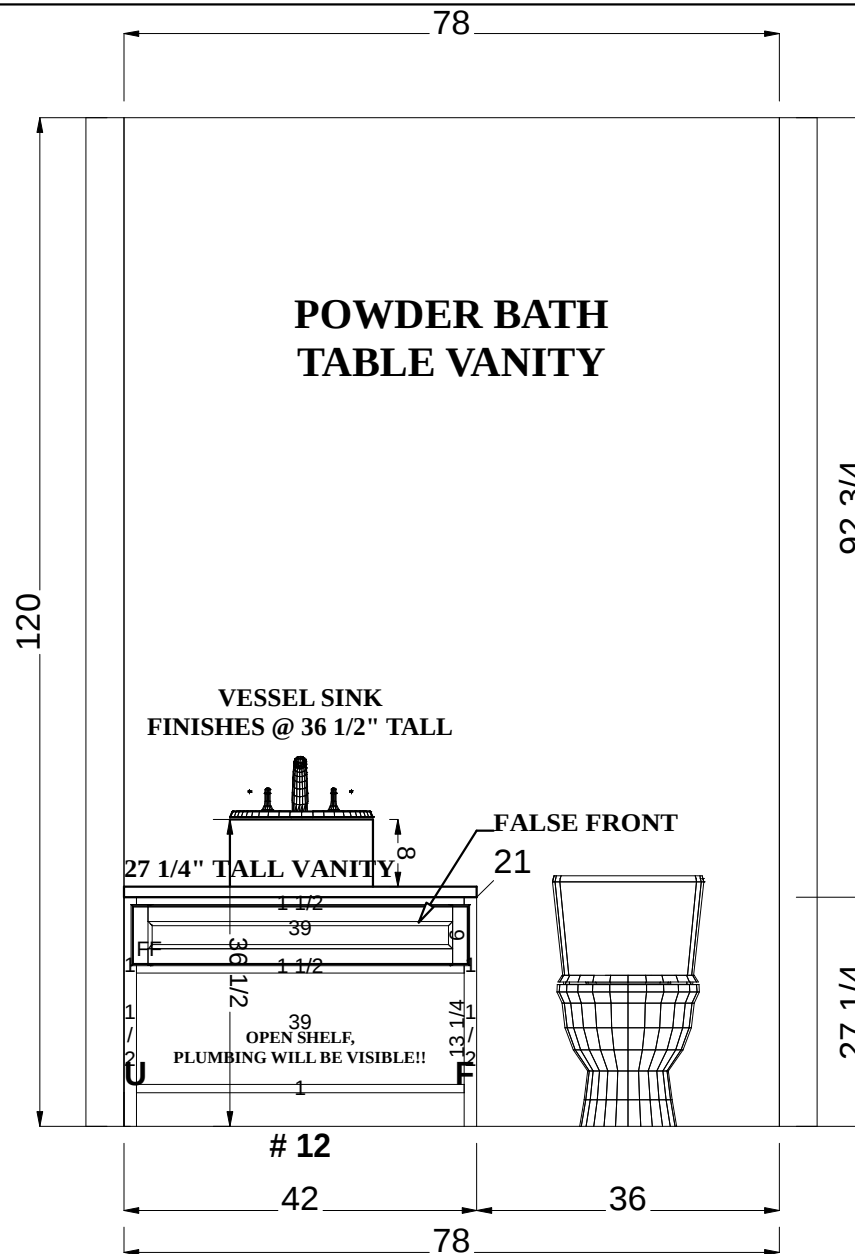

128 S.E. 21st
Oklahoma City OK. 73129
Phone: 405-231-3110 Fax:



☐ Rejected (As Noted)

Name: BEAR CREEK HOMES

Address: 501 OLD CREEK RD PH3

City:

State:

Job #: BEAR CREEK HOMES


Title: 501 OLD CREEK RD PH3

Scale:0

Date: 05/09/24

DWG. By: JERROD

Sheet 7
of
7

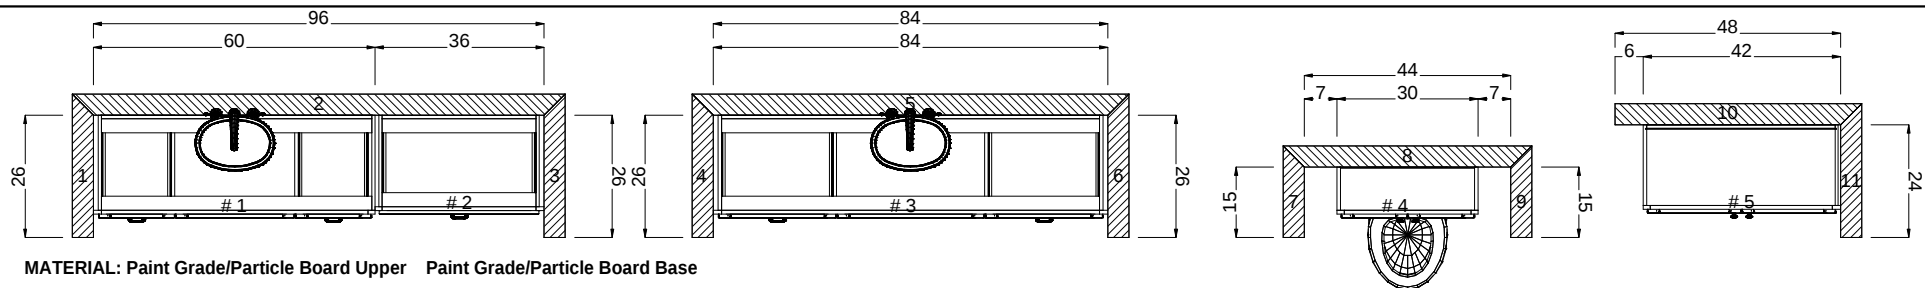

MATERIAL: Paint Grade/Particle Board Upper Paint Grade/Particle Board Base

DOOR SELECTION: Upper Door-Square 1/4" Base Door-Square 1/4"

DRAWER FRONT SELECTION: Square 1/4" DF

DOOR AND DRAWER EDGE: CHAMFER EDGE

HINGE SELECTION: Salice Soft Close Hinge 5/8" OL

DRAWER GUIDE SELECTION: Salice Soft Close

CABINET END SELECTION: PLAIN ENDS

ASSEMBLY METHOD: Small FF - DS

TOE KICK BLOCKS: Square

SHELF MOLDING: A9





5.2 mm Birch Backs on all uppers and tall cabinets

5.2 mm Birch on all drawer bottoms

PLYWOOD SINK BASE: No

PAID FOR DRAWING: No

PA

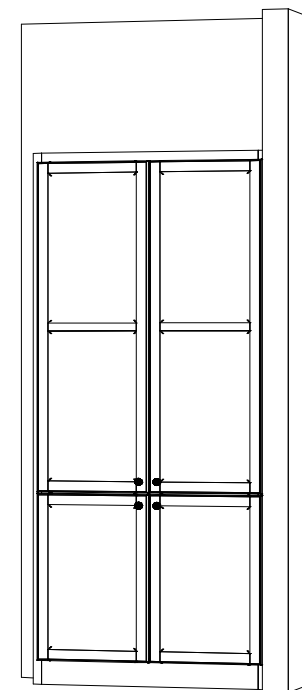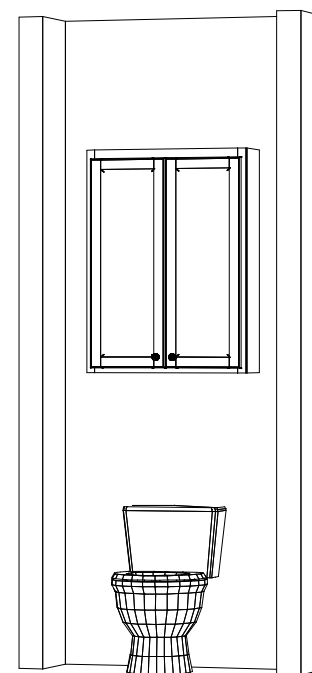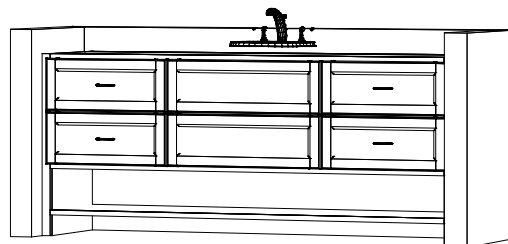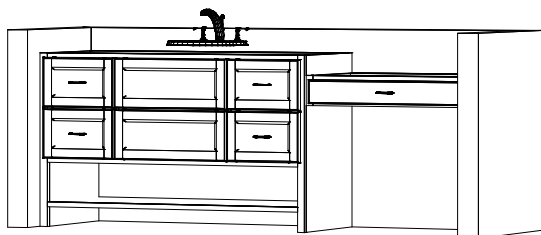

128 S.E. 21st
Oklahoma City OK. 73129
Phone: 405-231-3110 Fax:



Approved



Rejected (As Noted)

Name: BEAR CREEK HOMES

Address: 501 OLD CREEK RD PH4

City:

State:

Job #: BEAR CREEK HOMES

Title: 501 OLD CREEK RD PH4


Scale:

Date: 05/09/24


DWG. By: JERROD

Sheet 1
of
10

MASTER VANITY #1

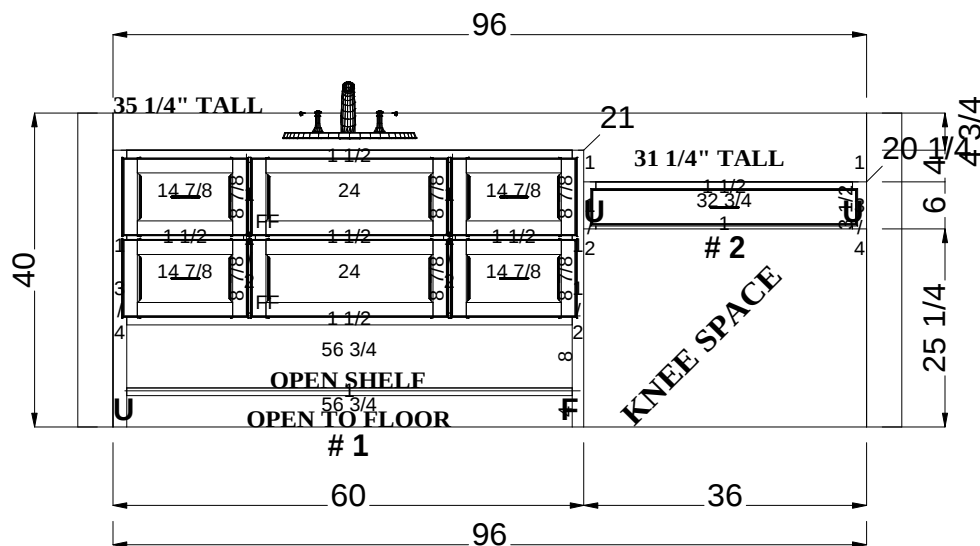

MASTER VANITY #2

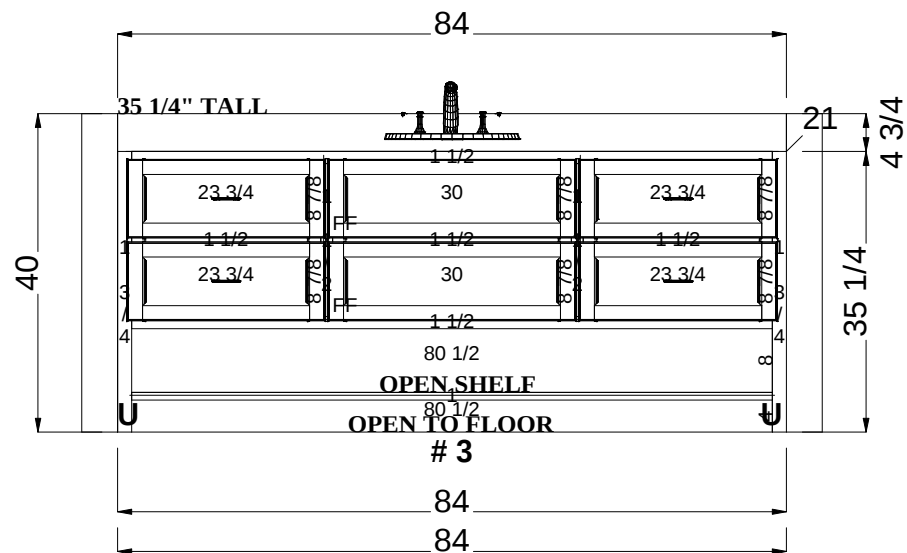

128 S.E. 21st
Oklahoma City OK. 73129
Phone: 405-231-3110 Fax:



☐ Rejected (As Noted)

Name: BEAR CREEK HOMES

Address: 501 OLD CREEK RD PH4

City:

State:

Job #: BEAR CREEK HOMES



Title: 501 OLD CREEK RD PH4

Scale: 0

Date: 05/09/24

DWG. By: JERROD

Sheet 2
of
10

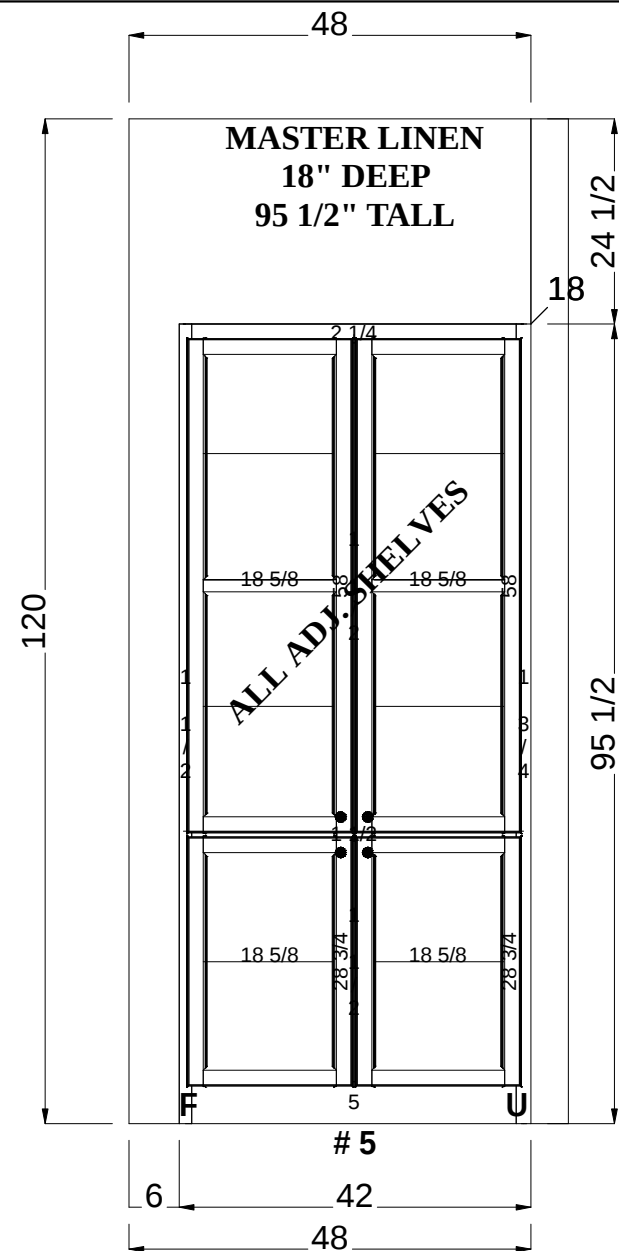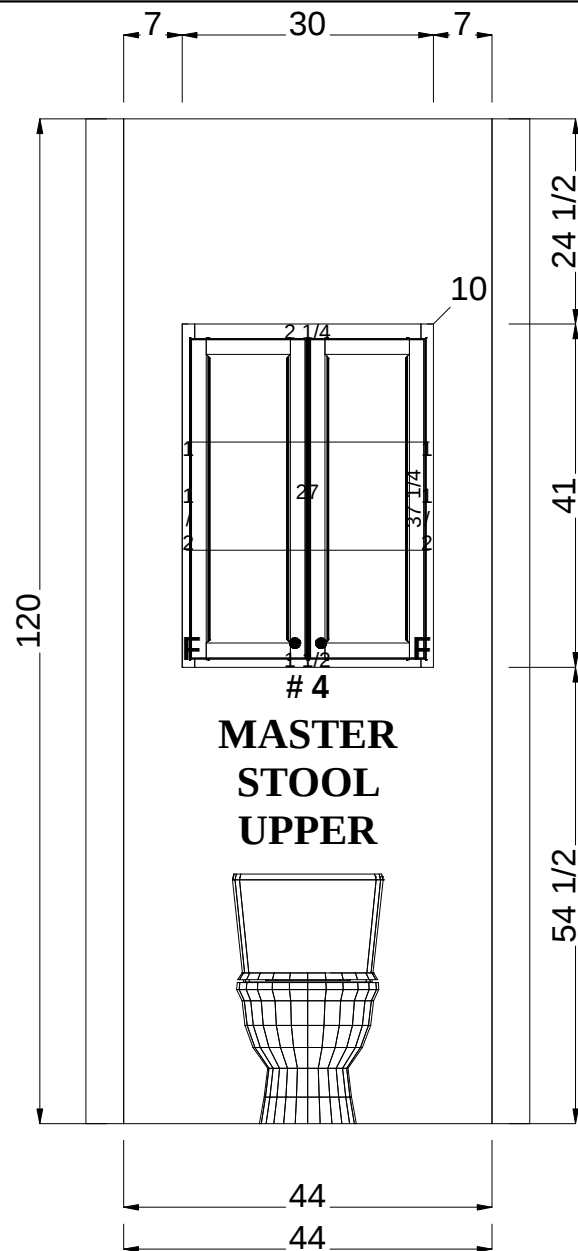

128 S.E. 21st
Oklahoma City OK. 73129
Phone: 405-231-3110 Fax:



☐ Rejected (As Noted)

Name: BEAR CREEK HOMES

Address: 501 OLD CREEK RD PH4

City:

State:

Job #: BEAR CREEK HOMES


Title: 501 OLD CREEK RD PH4

Scale:0

Date: 05/09/24

DWG. By: JERROD

Sheet 3
of
10

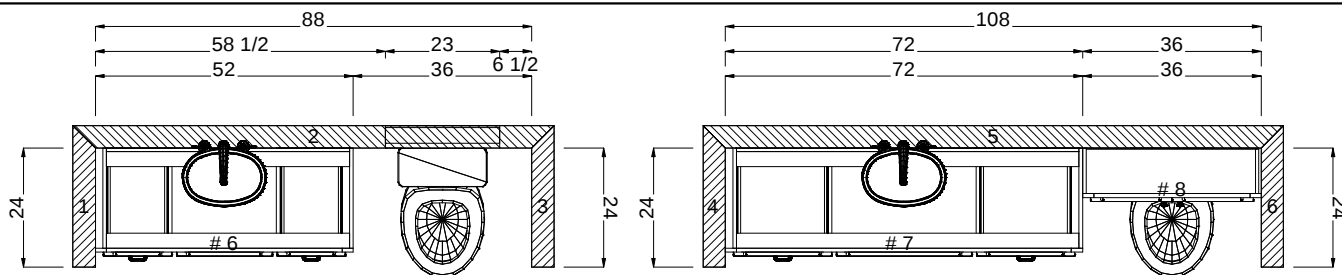

MATERIAL: Paint Grade/Particle Board Upper Paint Grade/Particle Board Base

DOOR SELECTION: Upper Door-Square 1/4" Base Door-Square 1/4"

DRAWER FRONT SELECTION: Square 1/4" DF

DOOR AND DRAWER EDGE: CHAMFER EDGE

HINGE SELECTION: Salice Soft Close Hinge 5/8" OL

DRAWER GUIDE SELECTION: Salice Soft Close

CABINET END SELECTION: PLAIN ENDS

ASSEMBLY METHOD: Std. FF - DS

TOE KICK BLOCKS: Square

SHELF MOLDING: A9



5.2 mm Birch Backs on all uppers and tall cabinets

5.2 mm Birch on all drawer bottoms


PLYWOOD SINK BASE: No

PAID FOR DRAWING: No

PA

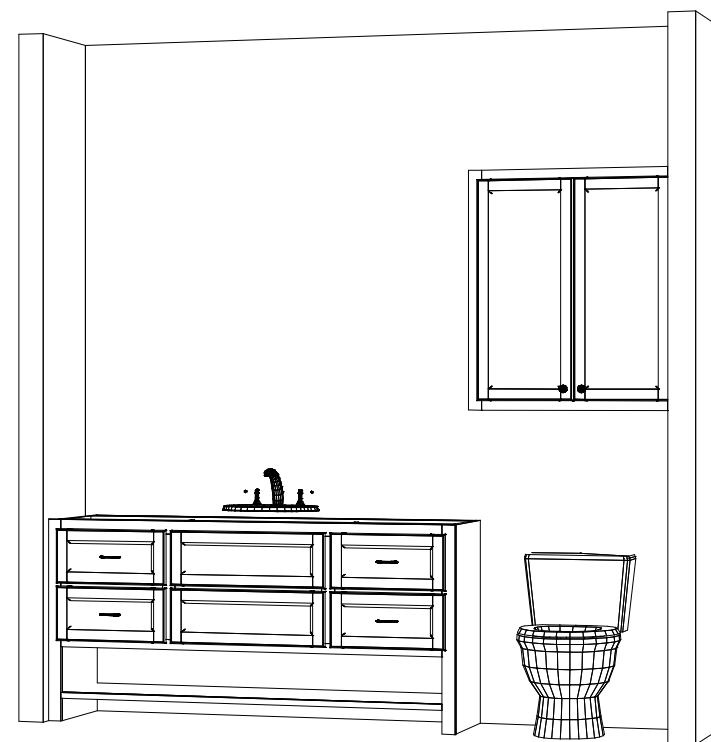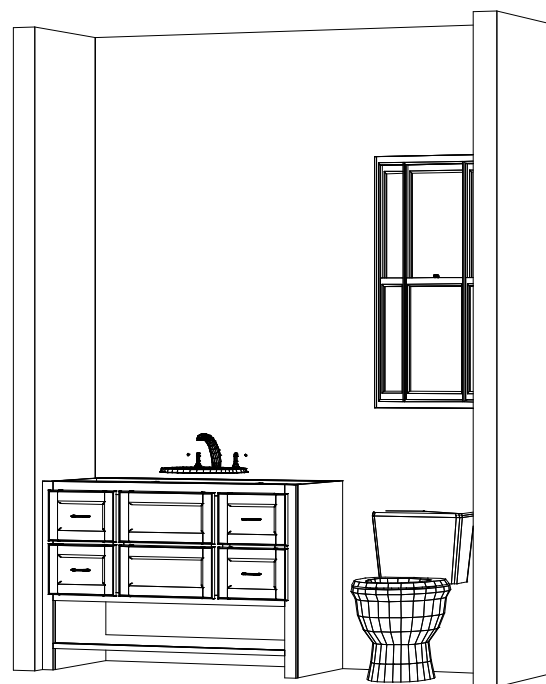

128 S.E. 21st
Oklahoma City OK. 73129
Phone: 405-231-3110 Fax:

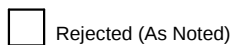

Name: BEAR CREEK HOMES

Address: 501 OLD CREEK RD PH4

City:

State:

Job #: BEAR CREEK HOMES



Title: 501 OLD CREEK RD PH4

Scale:0

Date: 05/09/24

DWG. By: JERROD

Sheet 4
of
10

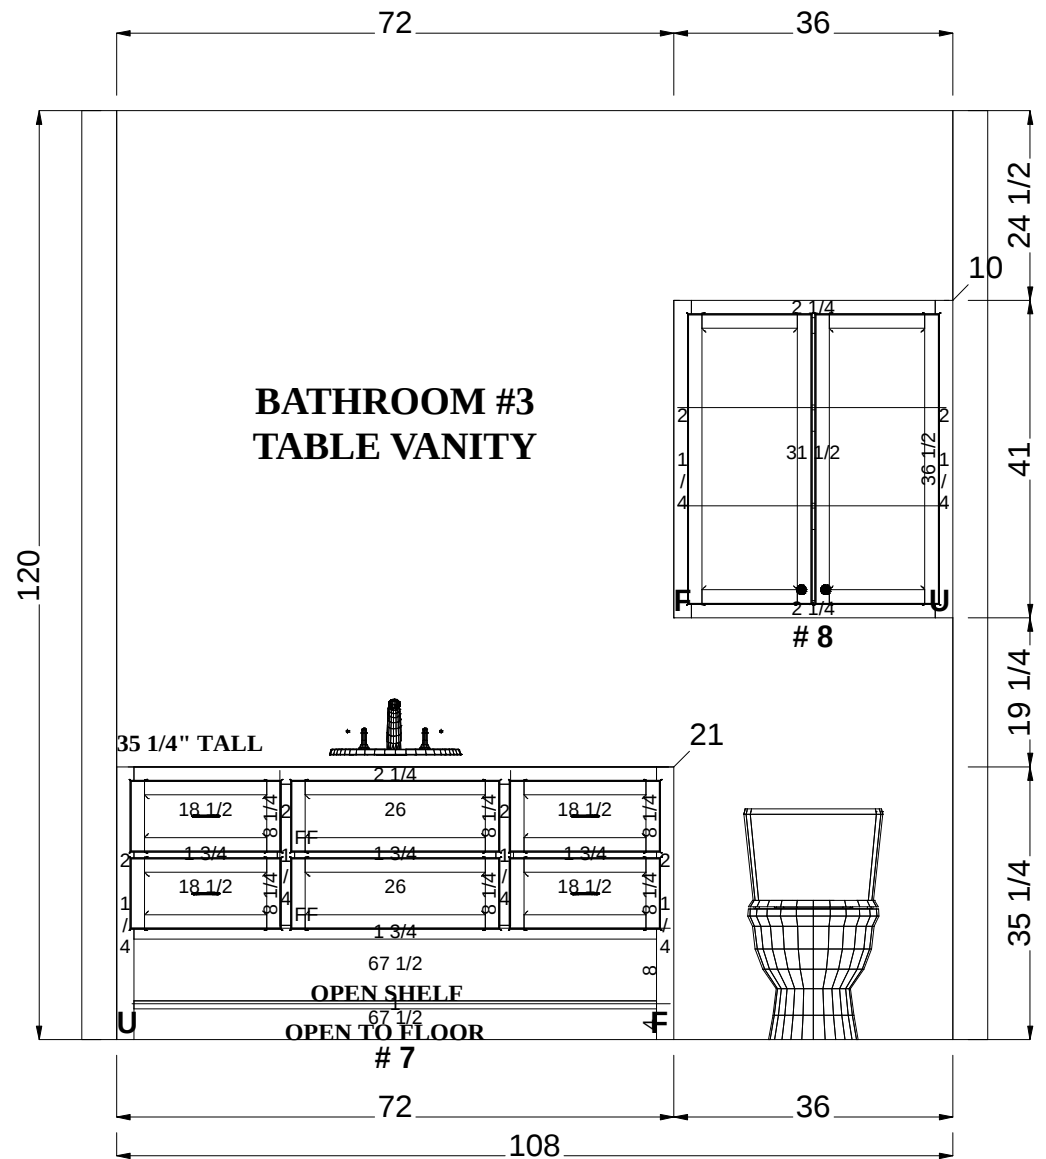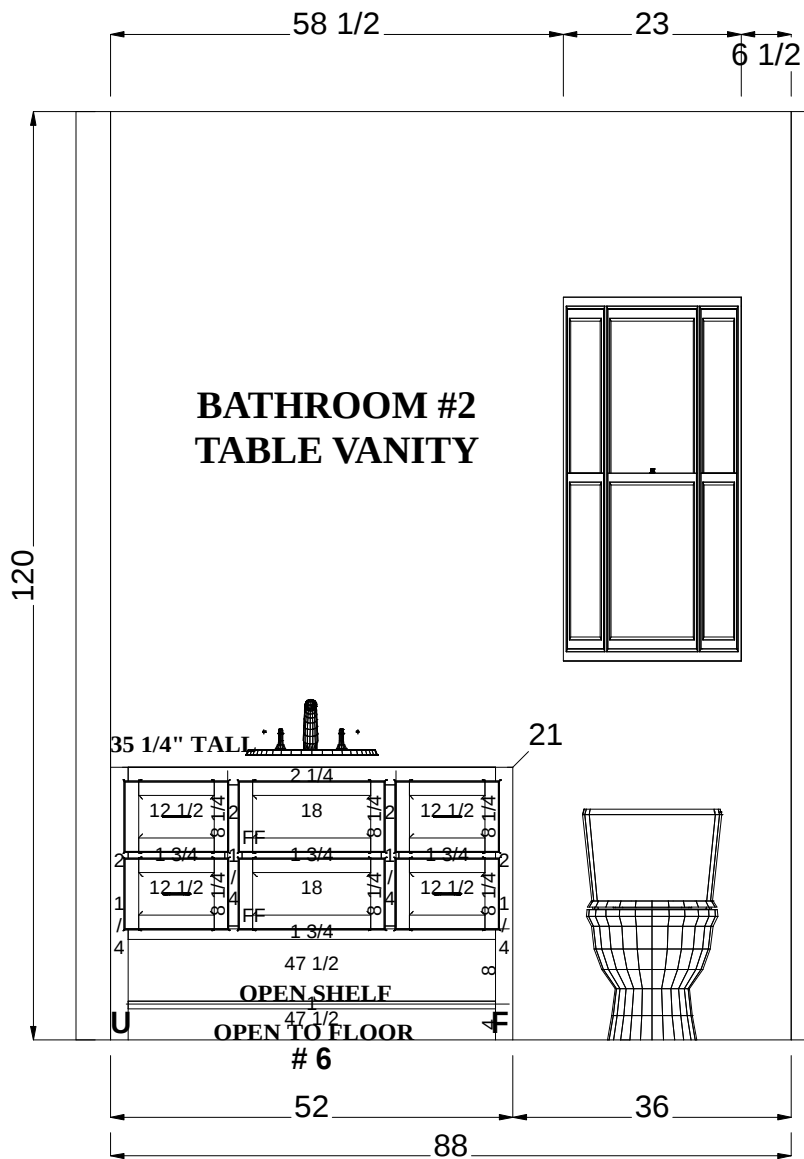

128 S.E. 21st
Oklahoma City OK. 73129
Phone: 405-231-3110 Fax:



☐ Rejected (As Noted)

Name: BEAR CREEK HOMES

Address: 501 OLD CREEK RD PH4

City:

State:

Job #: BEAR CREEK HOMES


Title: 501 OLD CREEK RD PH4

Scale:0

Date: 05/09/24

DWG. By: JERROD

Sheet 5
of
10

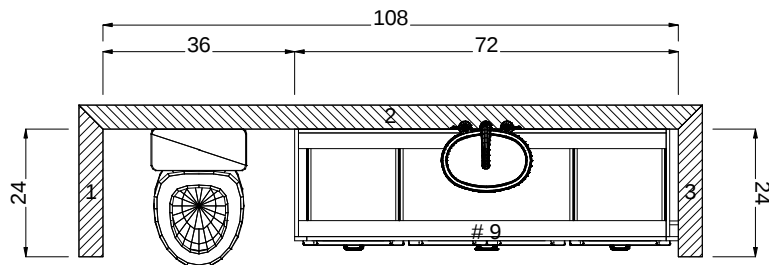

MATERIAL: Paint Grade/Particle Board Upper Paint Grade/Particle Board Base

DOOR SELECTION: Upper Door-Square 1/4" Base Door-Square 1/4"

DRAWER FRONT SELECTION: Square 1/4" DF

DOOR AND DRAWER EDGE: CHAMFER EDGE

HINGE SELECTION: Salice Soft Close Hinge 5/8" OL

DRAWER GUIDE SELECTION: Salice Soft Close

CABINET END SELECTION: PLAIN ENDS

ASSEMBLY METHOD: Std. FF - DS

TOE KICK BLOCKS: Square

SHELF MOLDING: A9

5.2 mm Birch Backs on all uppers and tall cabinets

5.2 mm Birch on all drawer bottoms

PLYWOOD SINK BASE: No

PAID FOR DRAWING: No

RD



128 S.E. 21st
Oklahoma City OK. 73129
Phone: 405-231-3110 Fax:

☒ Approved

☐ Rejected (As Noted)

Name: BEAR CREEK HOMES

Address: 501 OLD CREEK RD PH4

City:

State:

Job #: BEAR CREEK HOMES

Title: 501 OLD CREEK RD PH4

Scale:0

Date: 05/09/24

DWG. By: JERROD


Sheet 6
of
10

FLOATING SHELVES SUPPLIED BY TRIM CARPENTER



☒ Approved

Sheet 7
of
10

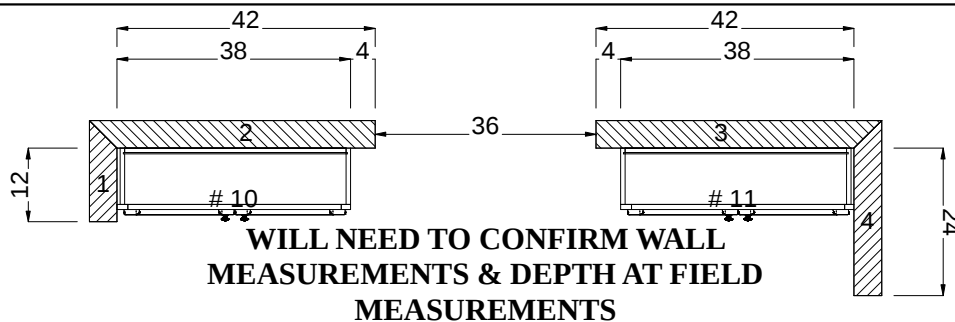

MATERIAL: Paint Grade/Particle Board Upper Paint Grade/Particle Board Base

DOOR SELECTION: Upper Door-Square 1/4" Base Door-Square 1/4"

DRAWER FRONT SELECTION: Square 1/4" DF

DOOR AND DRAWER EDGE: CHAMFER EDGE

HINGE SELECTION: Salice Soft Close Hinge 5/8" OL

DRAWER GUIDE SELECTION: Salice Soft Close

CABINET END SELECTION: PLAIN ENDS

ASSEMBLY METHOD: Small FF - DS

TOE KICK BLOCKS: Square



SHELF MOLDING: A9

5.2 mm Birch Backs on all uppers and tall cabinets

5.2 mm Birch on all drawer bottoms

PLYWOOD SINK BASE: No

PAID FOR DRAWING: No

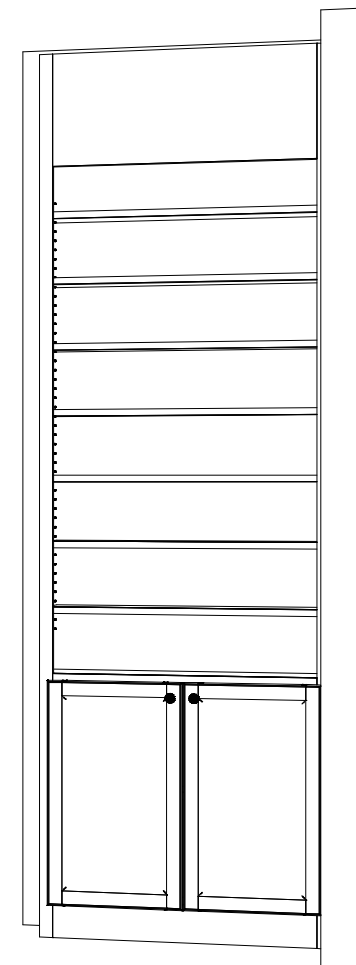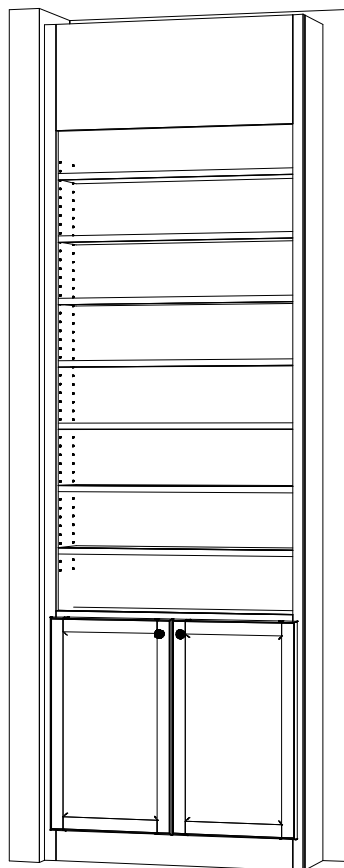

128 S.E. 21st
Oklahoma City OK. 73129
Phone: 405-231-3110 Fax:



☐ Rejected (As Noted)

Name: BEAR CREEK HOMES

Address: 501 OLD CREEK RD PH4

City:

State:

Job #: BEAR CREEK HOMES



Title: 501 OLD CREEK RD PH4

Scale:0

Date: 05/09/24

DWG. By: JERROD

Sheet 8
of
10

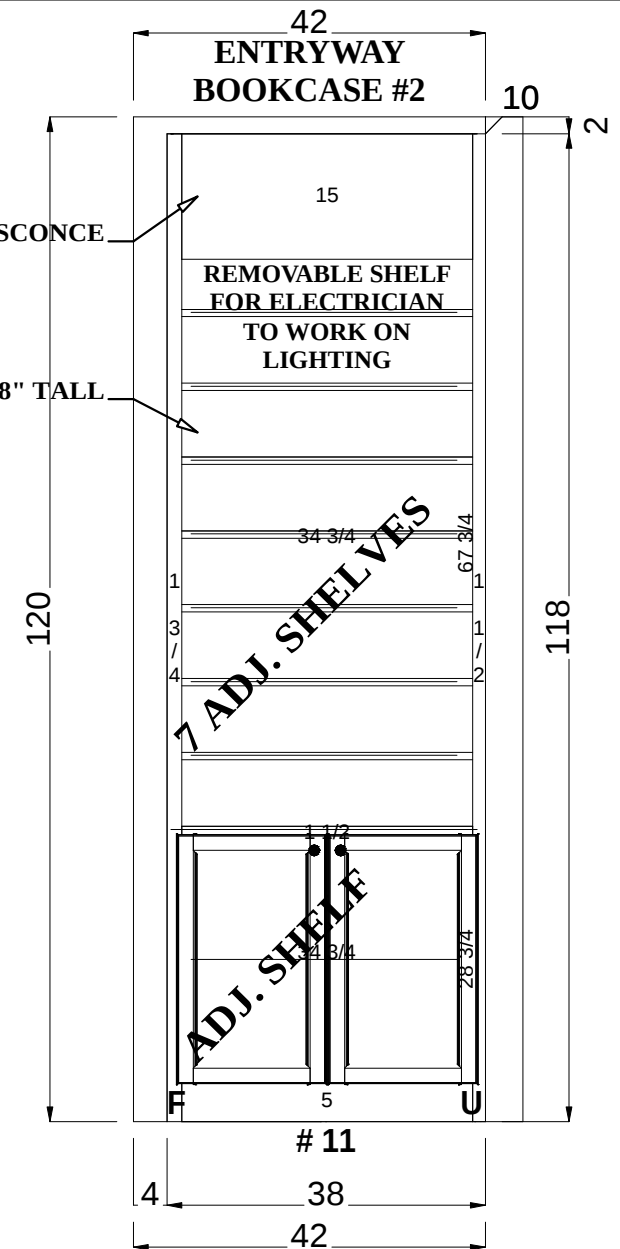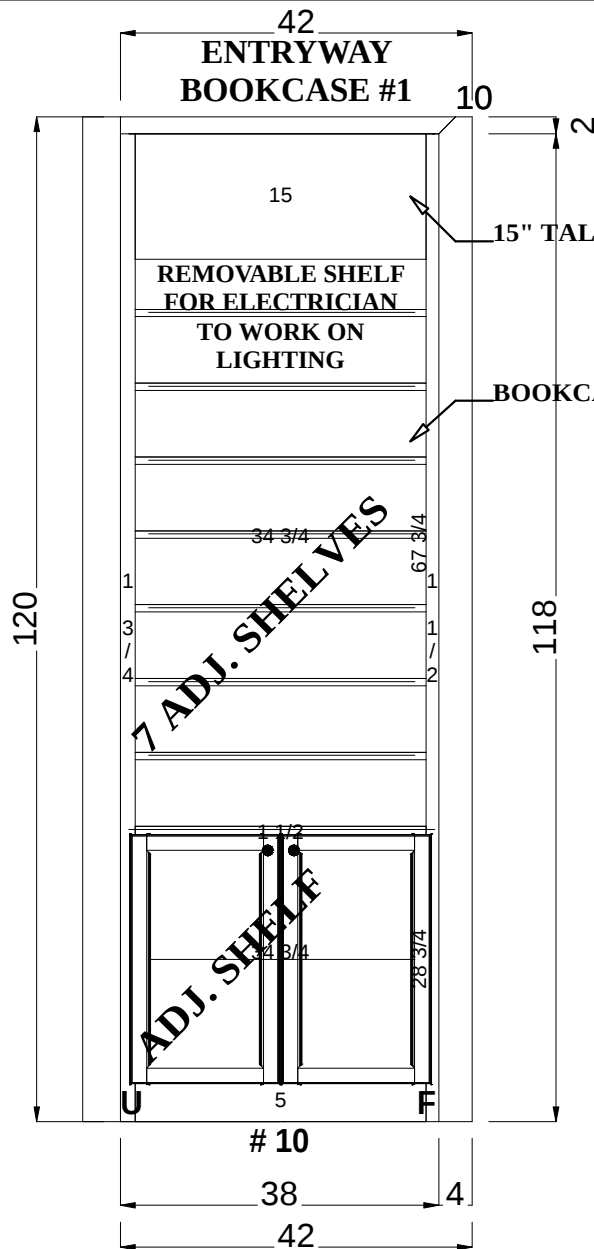

128 S.E. 21st
Oklahoma City OK. 73129
Phone: 405-231-3110 Fax:



☐ Rejected (As Noted)

Name: BEAR CREEK HOMES

Address: 501 OLD CREEK RD PH4

City:

State:

Job #: BEAR CREEK HOMES

Title: 501 OLD CREEK RD PH4

Scale:0

Date: 05/09/24

DWG. By: JERROD

Sheet 9
of
10



DOOR AND DRAWER FRONT SELECTION



128 S.E. 21st
Oklahoma City OK. 73129
Phone: 405-231-3110 Fax:



Approved



Rejected (As Noted)

Name: BEAR CREEK HOMES

Title: 501 OLD CREEK RD PH4

Address: 501 OLD CREEK RD PH4

Scale:

Date: 05/09/24

City:

State:

DWG. By: JERROD

Sheet 10
of
10

Job #: BEAR CREEK HOMES