

NOTE:- ALL TOILETS ARE MECHANICALLY VENTILATED WITH 100% POWER BACK-UP

S.NO	DESCRIPTIONS	LENGTH (MTR.)	WIDTH (MTR.)	NOS.	AREA (SQ.M)
D THIRD FLOOR					
1	1	43.95	1.56	1.00	67.52
2	2	46.95	15.56	1.00	731.86
3	3	0.60	2.40	1.00	1.44
4	4	24.10	3.16	1.00	76.15
5	5	24.10	3.30	1.00	79.53
6	6	6.50	0.91	1.00	5.91
7	7	20.65	0.91	1.00	18.79
8	8	20.65	0.91	1.00	18.79
TOTAL					
					1174.30
DEDUCTIONS					
9	9	2.55	1.95	1.00	4.97
10	10	1.50	1.50	1.00	2.25
11	11	1.50	2.10	1.00	3.15
12	12	3.00	0.60	1.00	1.80
13	13	0.75	3.60	1.00	2.70
14	14	1.95	2.55	1.00	4.97
15	15	1.70	1.04	1.00	1.64
16	16	1.70	1.04	1.00	1.64
17	17	2.55	2.15	1.00	5.48
18	18	2.55	2.15	1.00	5.48
19	19	2.65	0.75	1.00	1.99
20	20	3.64	0.35	1.00	1.27
21	21	2.85	0.35	1.00	1.00
22	22	2.85	0.35	1.00	1.00
23	23	0.60	3.00	1.00	1.80
24	24	2.05	0.60	1.00	1.23
25	25	1.95	0.60	1.00	1.17
TOTAL					60.31
NET COVERED AREA OF THIRD FLOOR					1123.99

S.NO	DESCRIPTIONS	LENGTH (MTR.)	WIDTH (MTR.)	NOS.	AREA (SQ.M)
E FOURTH FLOOR					
1	1	43.95	1.56	1.00	67.52
2	2	46.95	15.56	1.00	731.86
3	3	0.22	2.40	1.00	0.52
4	4	24.06	3.13	1.00	75.47
5	5	23.95	3.30	1.00	79.04
6	6	6.54	0.91	1.00	5.95
TOTAL					
					961.16
DEDUCTIONS					
7	7	1.21	0.78	1.00	0.95
8	8	0.75	6.00	1.00	4.50
9	9	1.95	2.17	1.00	4.23
10	10	0.50	0.90	1.00	0.45
11	11	0.50	0.90	1.00	0.45
12	12	1.95	2.55	1.00	4.97
13	13	1.70	1.04	1.00	1.64
14	14	0.80	3.30	1.00	0.90
15	15	2.85	2.15	1.00	6.13
16	16	2.85	2.15	1.00	6.13
17	17	2.65	0.75	1.00	1.99
18	18	3.64	0.35	1.00	1.27
TOTAL					36.89
NET COVERED AREA OF FOURTH FLOOR					924.27







S.NO	DESCRIPTIONS	LENGTH (MTR.)	WIDTH (MTR.)	NOS.	AREA (SQ.M)
G FIFTH FLOOR					
1	1	1.65	8.70	1.00	14.36
2	2	8.15	6.46	1.00	52.35
3	3	16.05	1.00	1.00	16.05
4	4	16.05	1.00	1.00	16.05
5	5	2.85	0.41	1.00	1.17
6	6	3.78	17.07	1.00	64.18
7	7	2.47	2.00	1.00	4.94
8	8	0.80	6.46	1.00	5.14
9	9	0.80	6.46	1.00	5.14
10	10	1.37	0.45	1.00	0.62
TOTAL					
					468.33
DEDUCTIONS					
11	11	1.95	2.17	1.00	4.23
12	12	0.75	6.00	1.00	4.50
13	13	0.75	6.00	1.00	4.50
14	14	1.15	0.75	1.00	0.86
15	15	1.28	0.75	1.00	0.96
16	16	1.28	0.75	1.00	0.96
17	17	1.95	0.75	1.00	1.46
18	18	1.95	0.75	1.00	1.46
19	19	0.30	3.30	1.00	0.99
20	20	2.50	2.15	1.00	5.48
21	21	2.50	2.15	1.00	5.48
22	22	1.25	0.45	1.00	0.56
23	23	1.25	0.45	1.00	0.56
24	24	2.24	0.30	1.00	0.67
25	25	3.53	0.35	1.00	1.24
26	26	0.80	6.46	1.00	5.14
TOTAL					43.28
NET COVERED AREA OF SERVICE FLOOR					413.05

PROPOSED BUILDING PLAN OF COMMERCIAL COLONY MEASURING 2.3625 ACRES (LICENCE NO. 12 OF 2013 DATED 13/03/2013) IN SECTOR-83, DHARAM SINGH S/O SH. SHISH RAM C/O REAL TOWN PROPERTY PVT. LTD. LC - 2533

DATE: 03.04.2013
SCALE: 1:200
DRAWN BY: NISHA SANEER/AHWAT
CHECKED BY: NISHA SANEER/AHWAT
PROJECT NO: AR-04

ARCHITECTS: SANJIV TANDON ARCHITECTS PVT. LTD. GURGAON, HARYANA
ARCHITECTS: SANJIV TANDON ARCHITECTS PVT. LTD. GURGAON, HARYANA
OWNER: REAL TOWN PROPERTY PVT. LTD. GURGAON, HARYANA

SANCTIONED
To be used in connection with memo No. S. 5787/2013 Dtd. 31/07/13
For Real Estate Projects Pvt. Ltd.
For Real Estate Projects Pvt. Ltd.

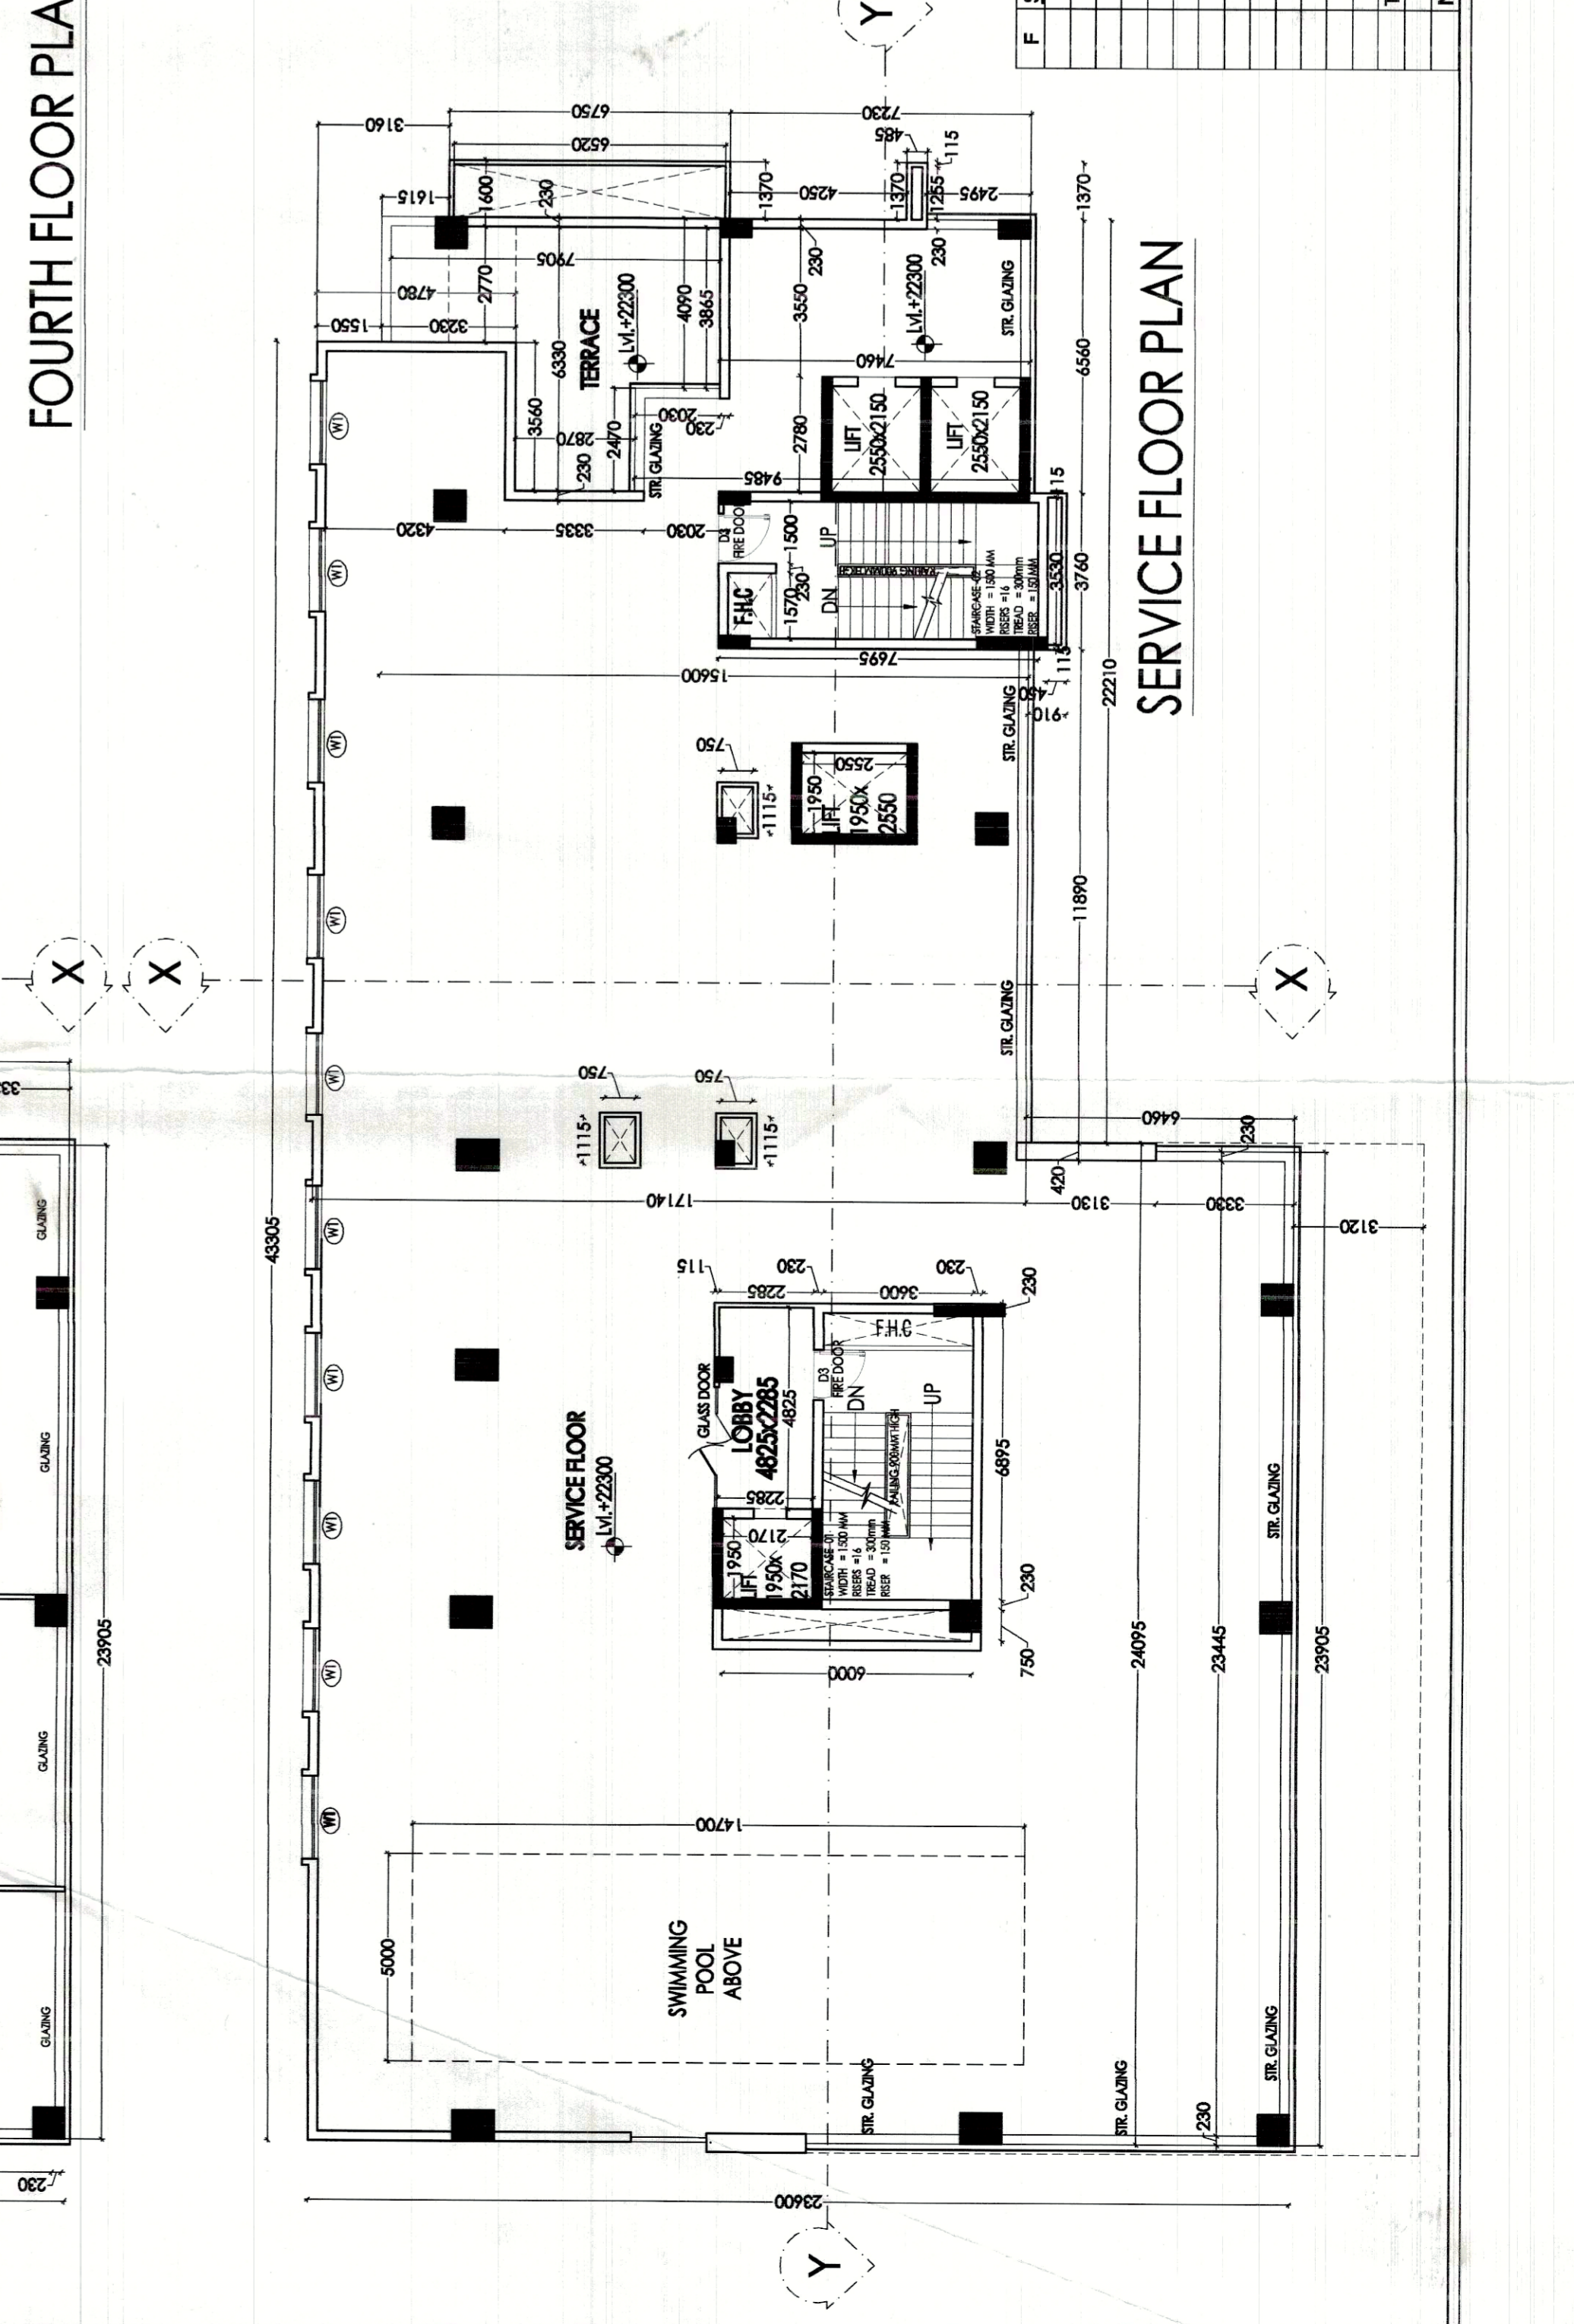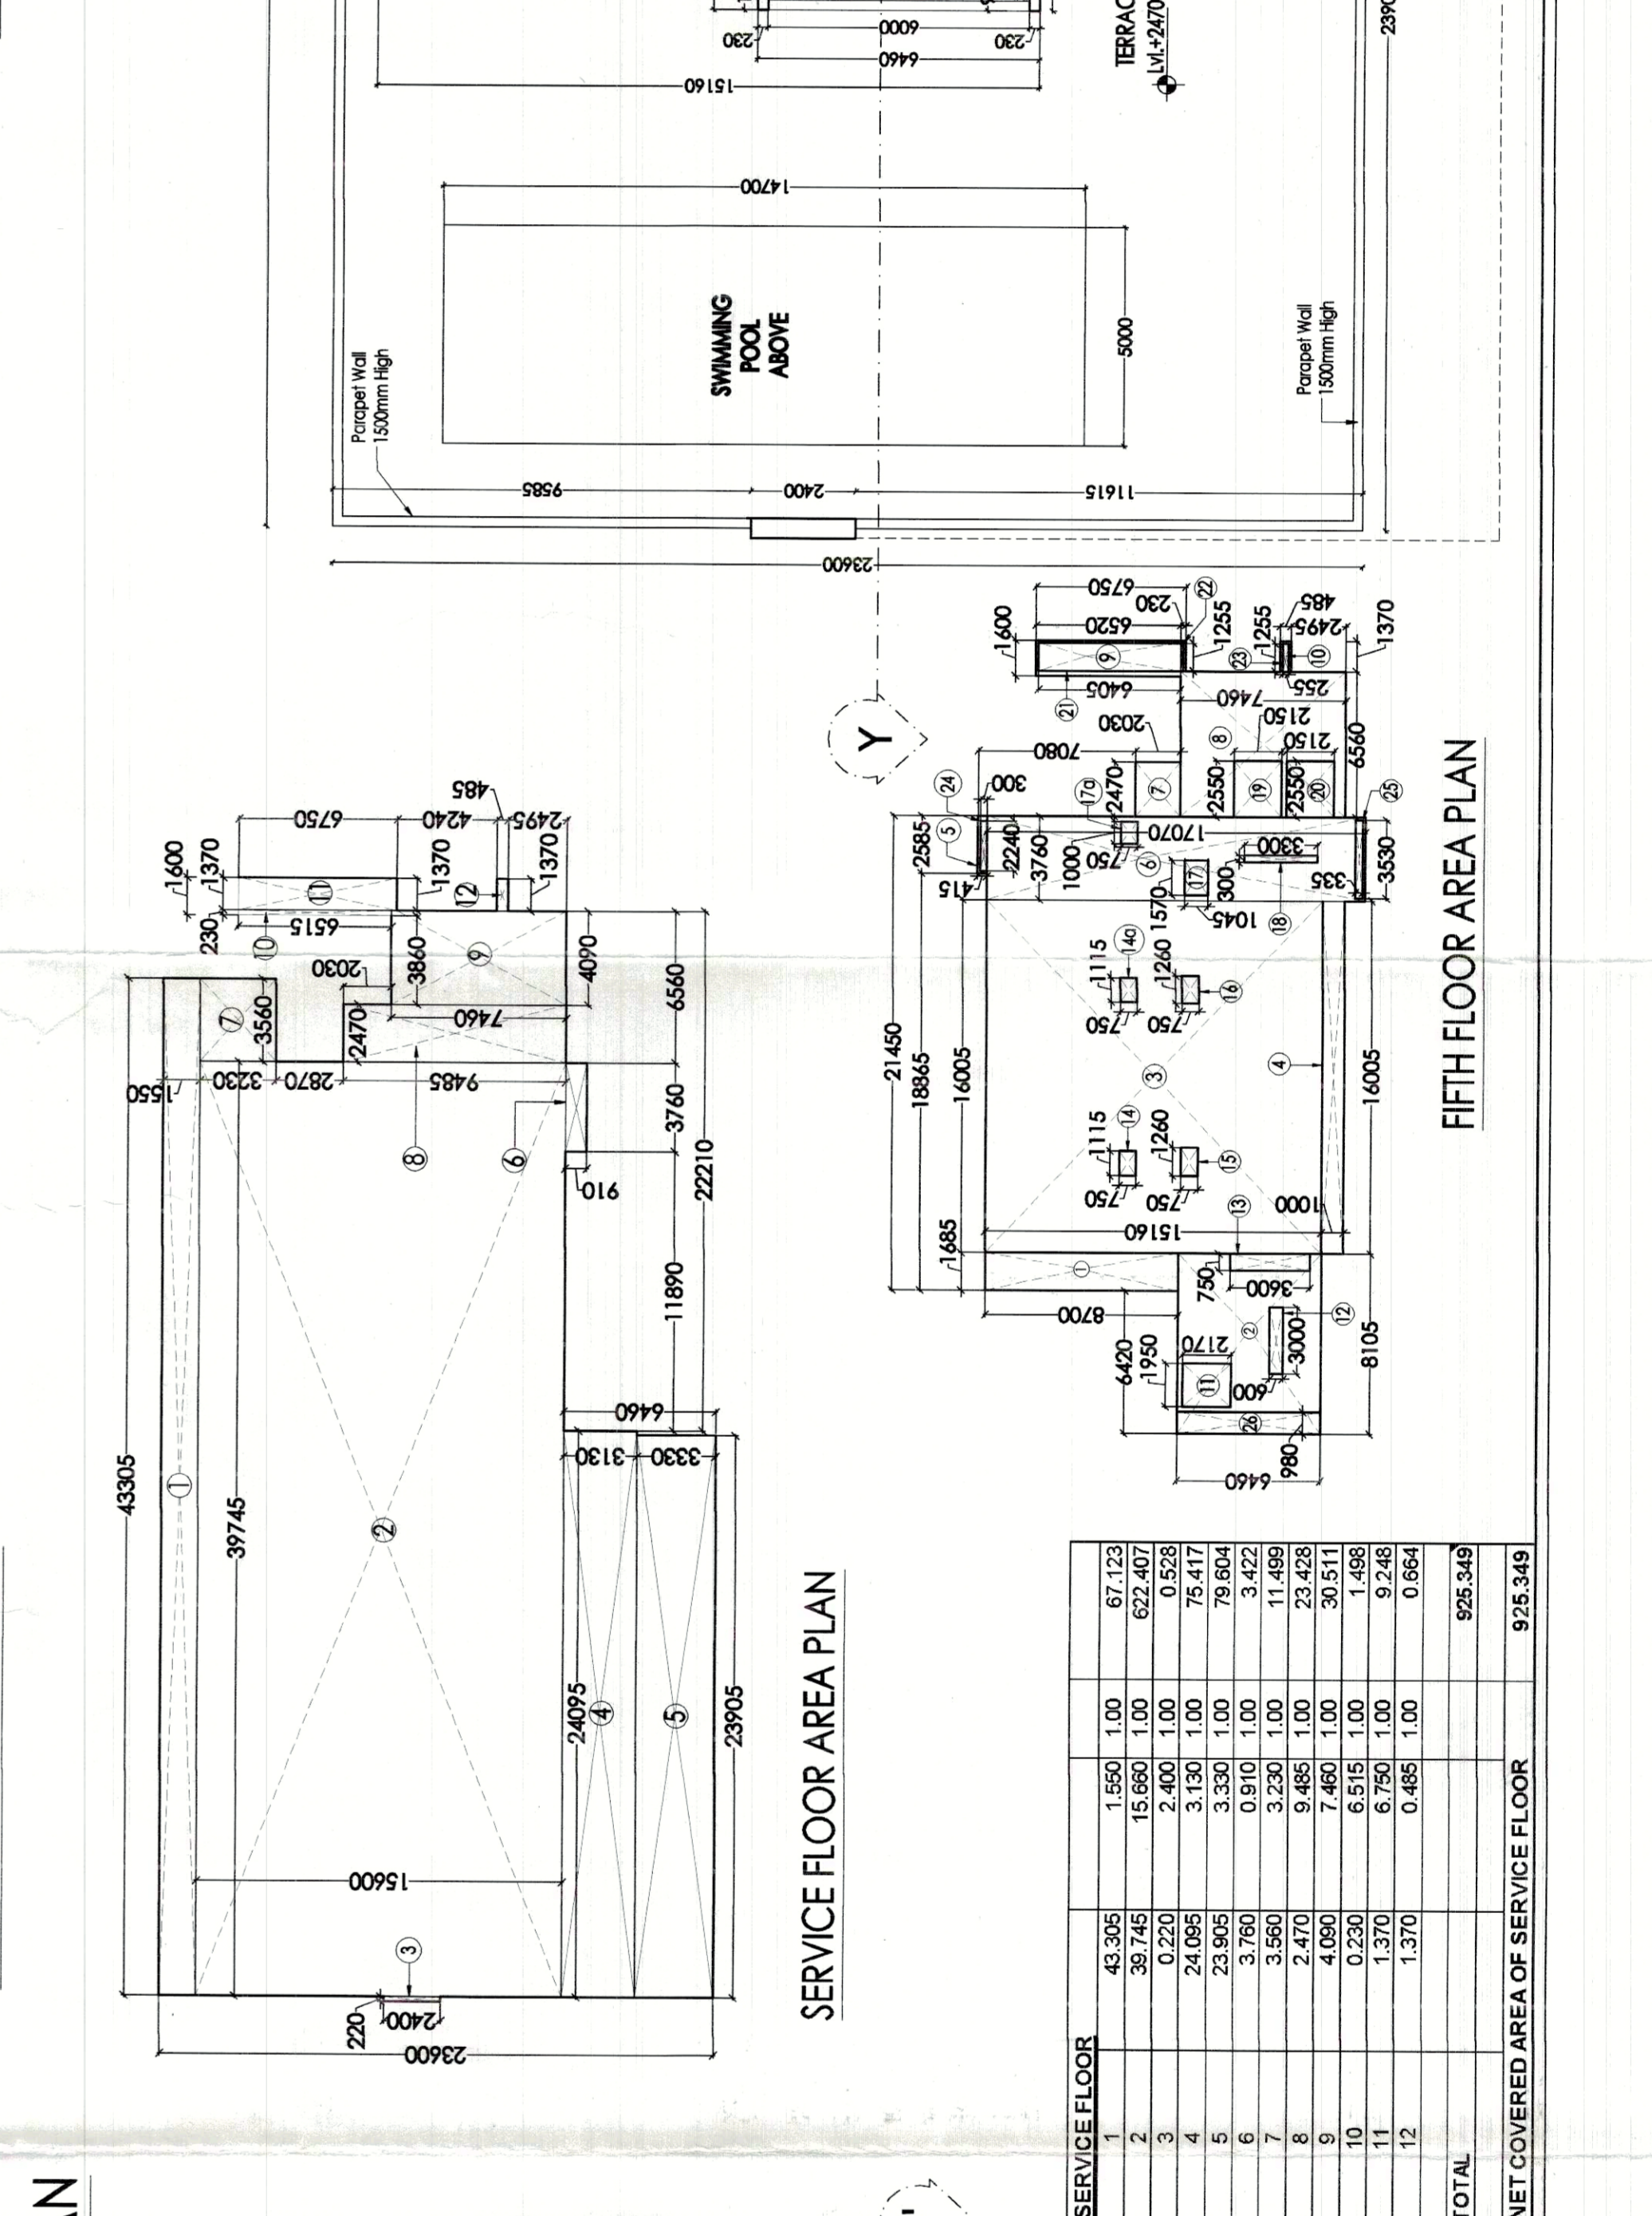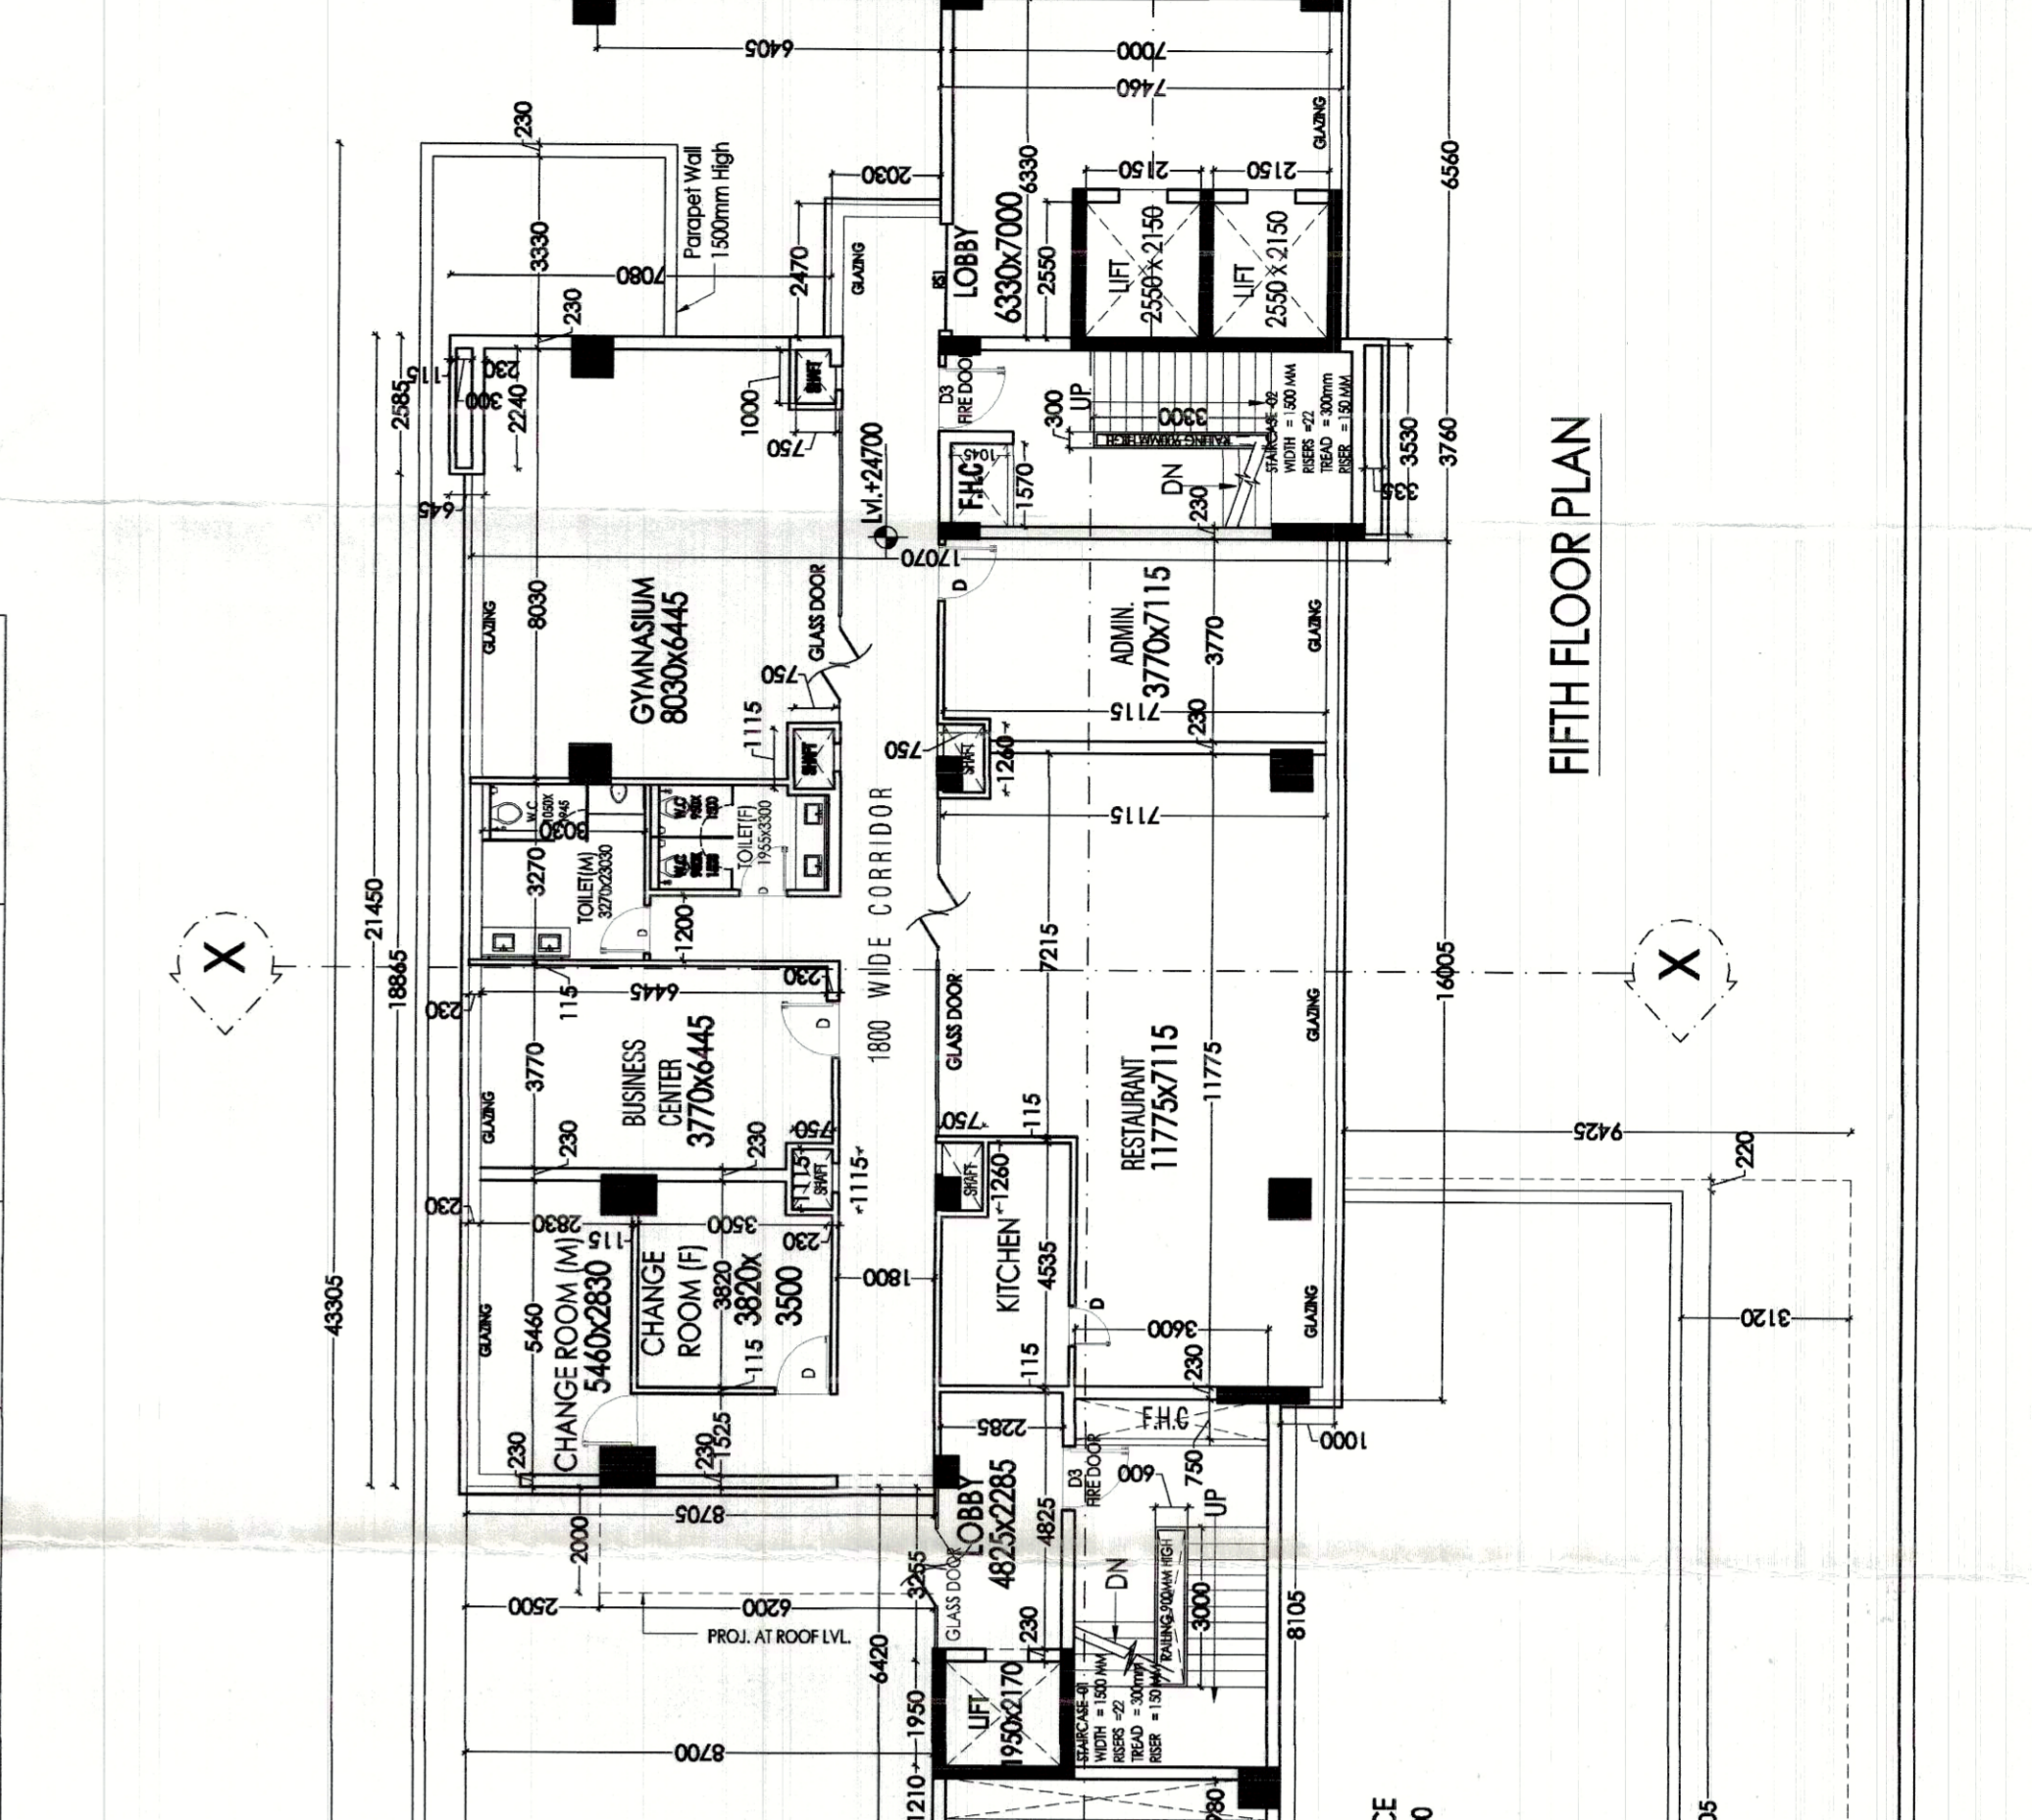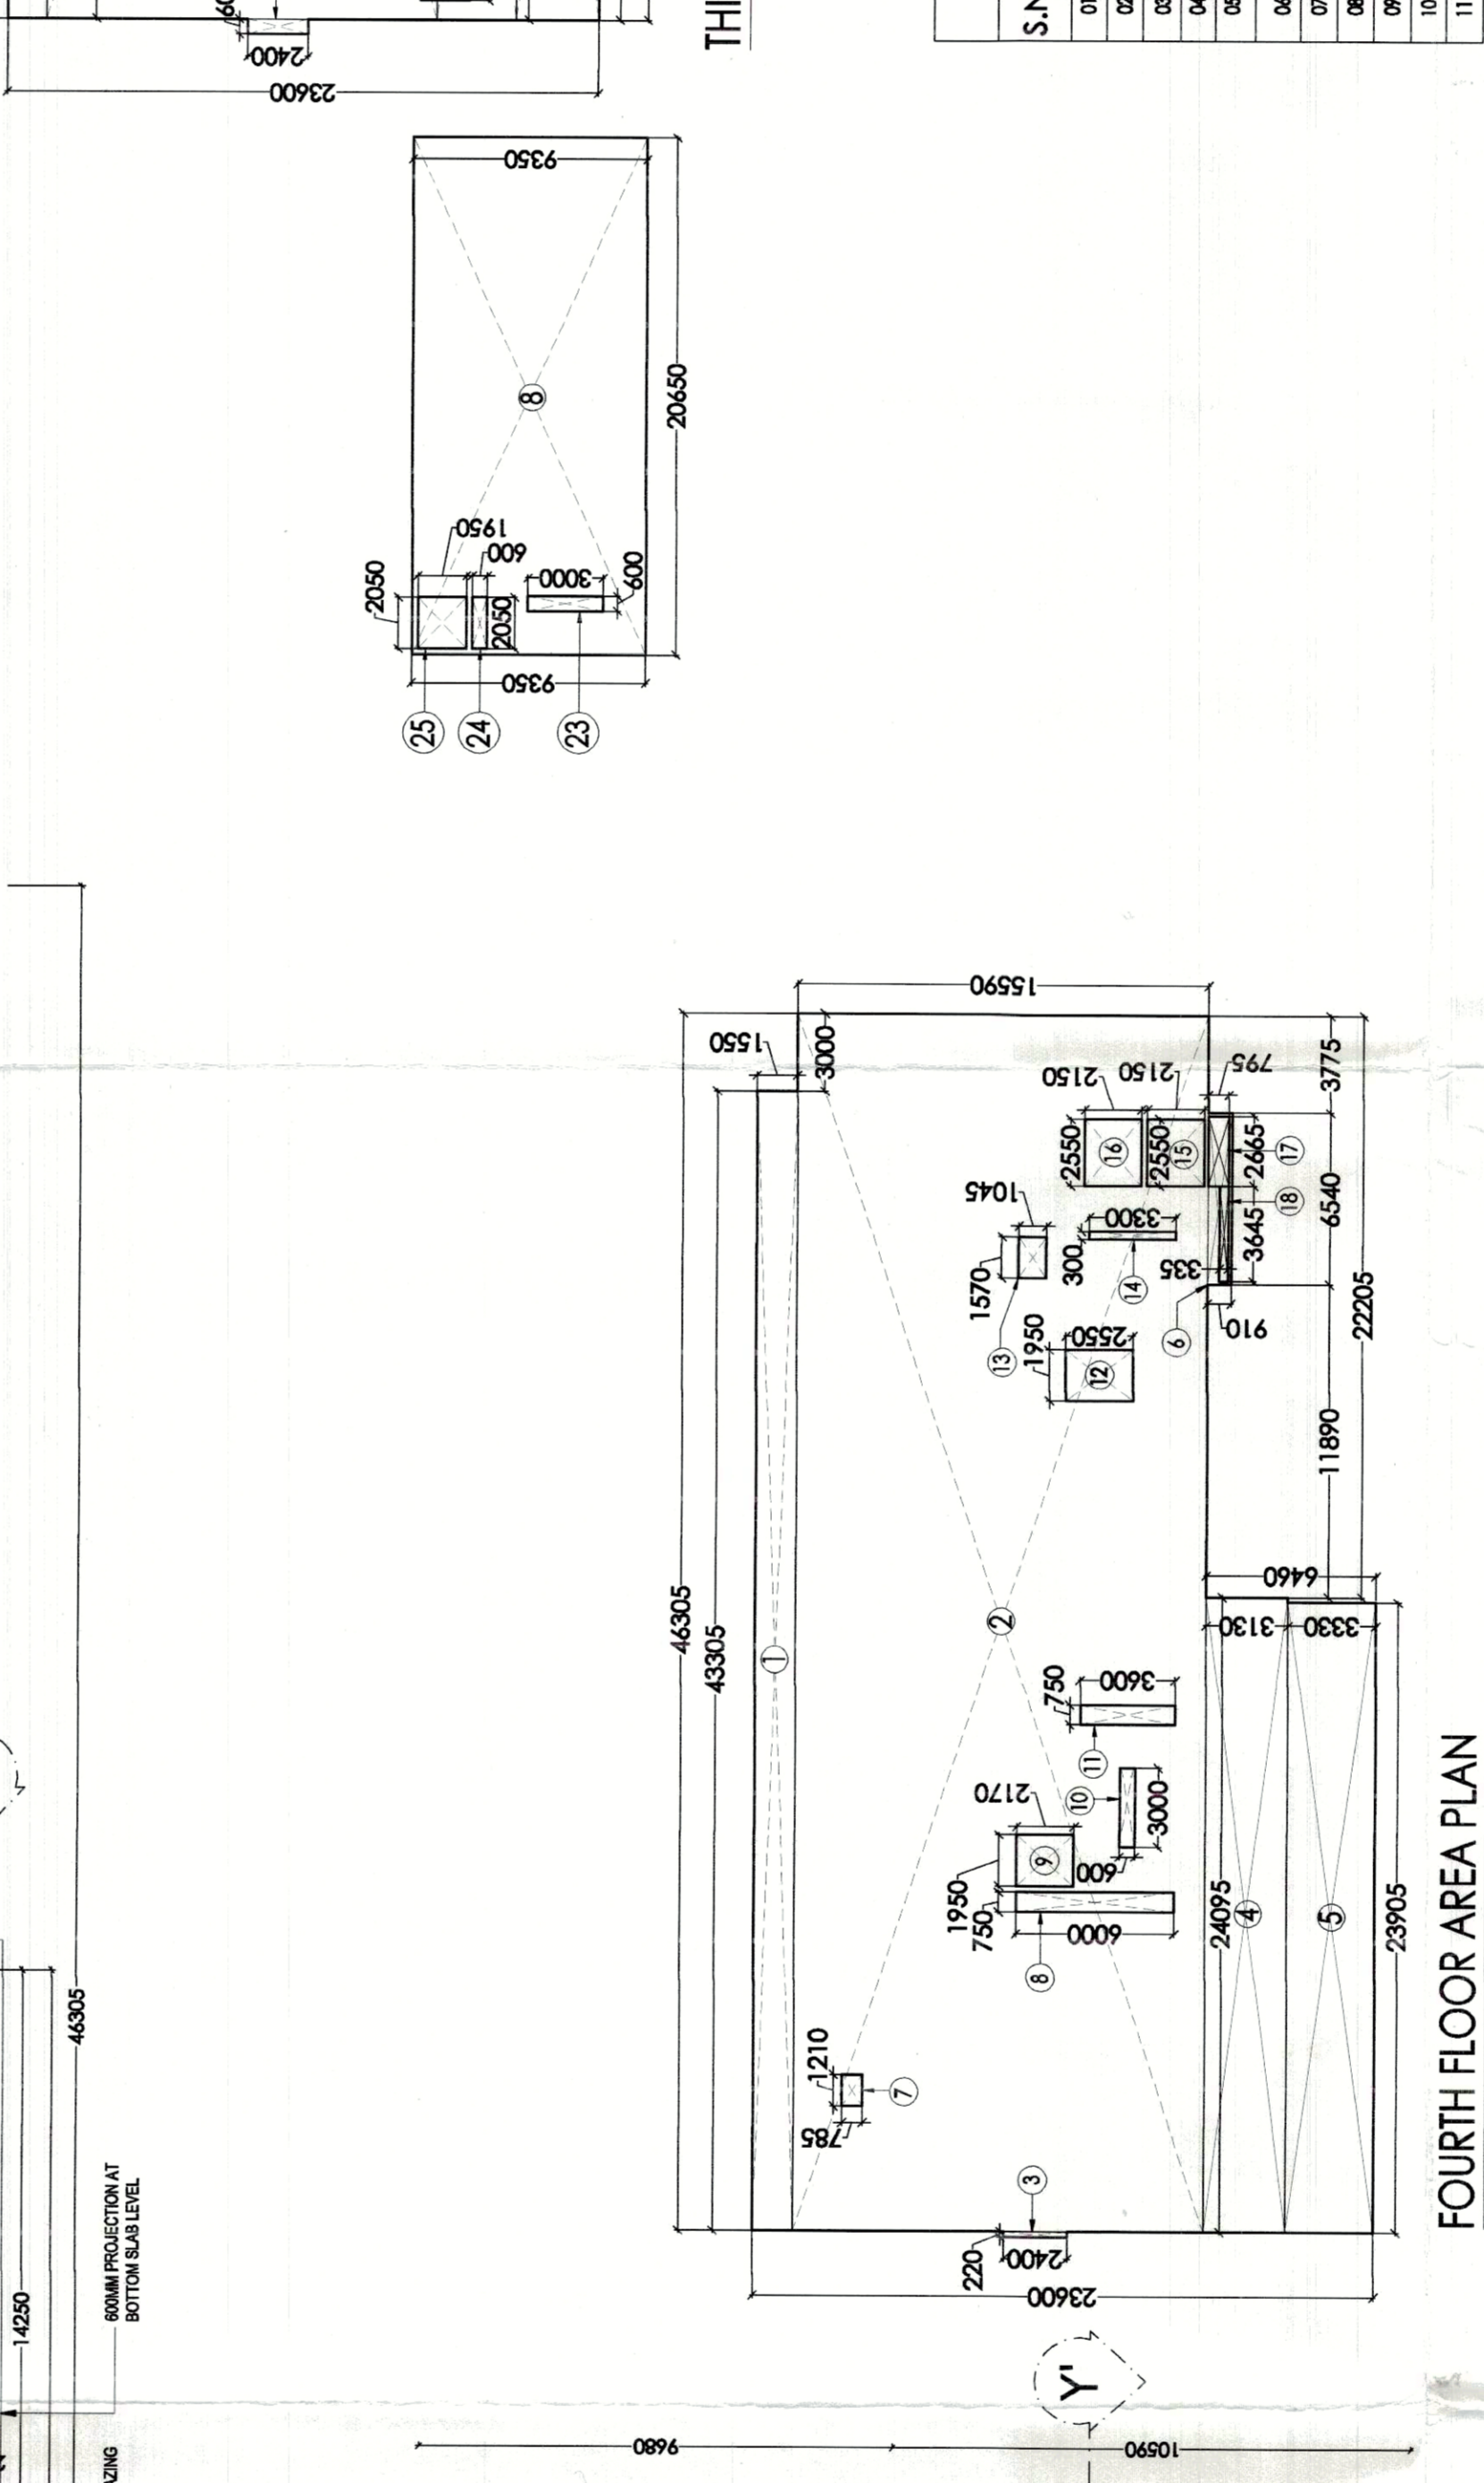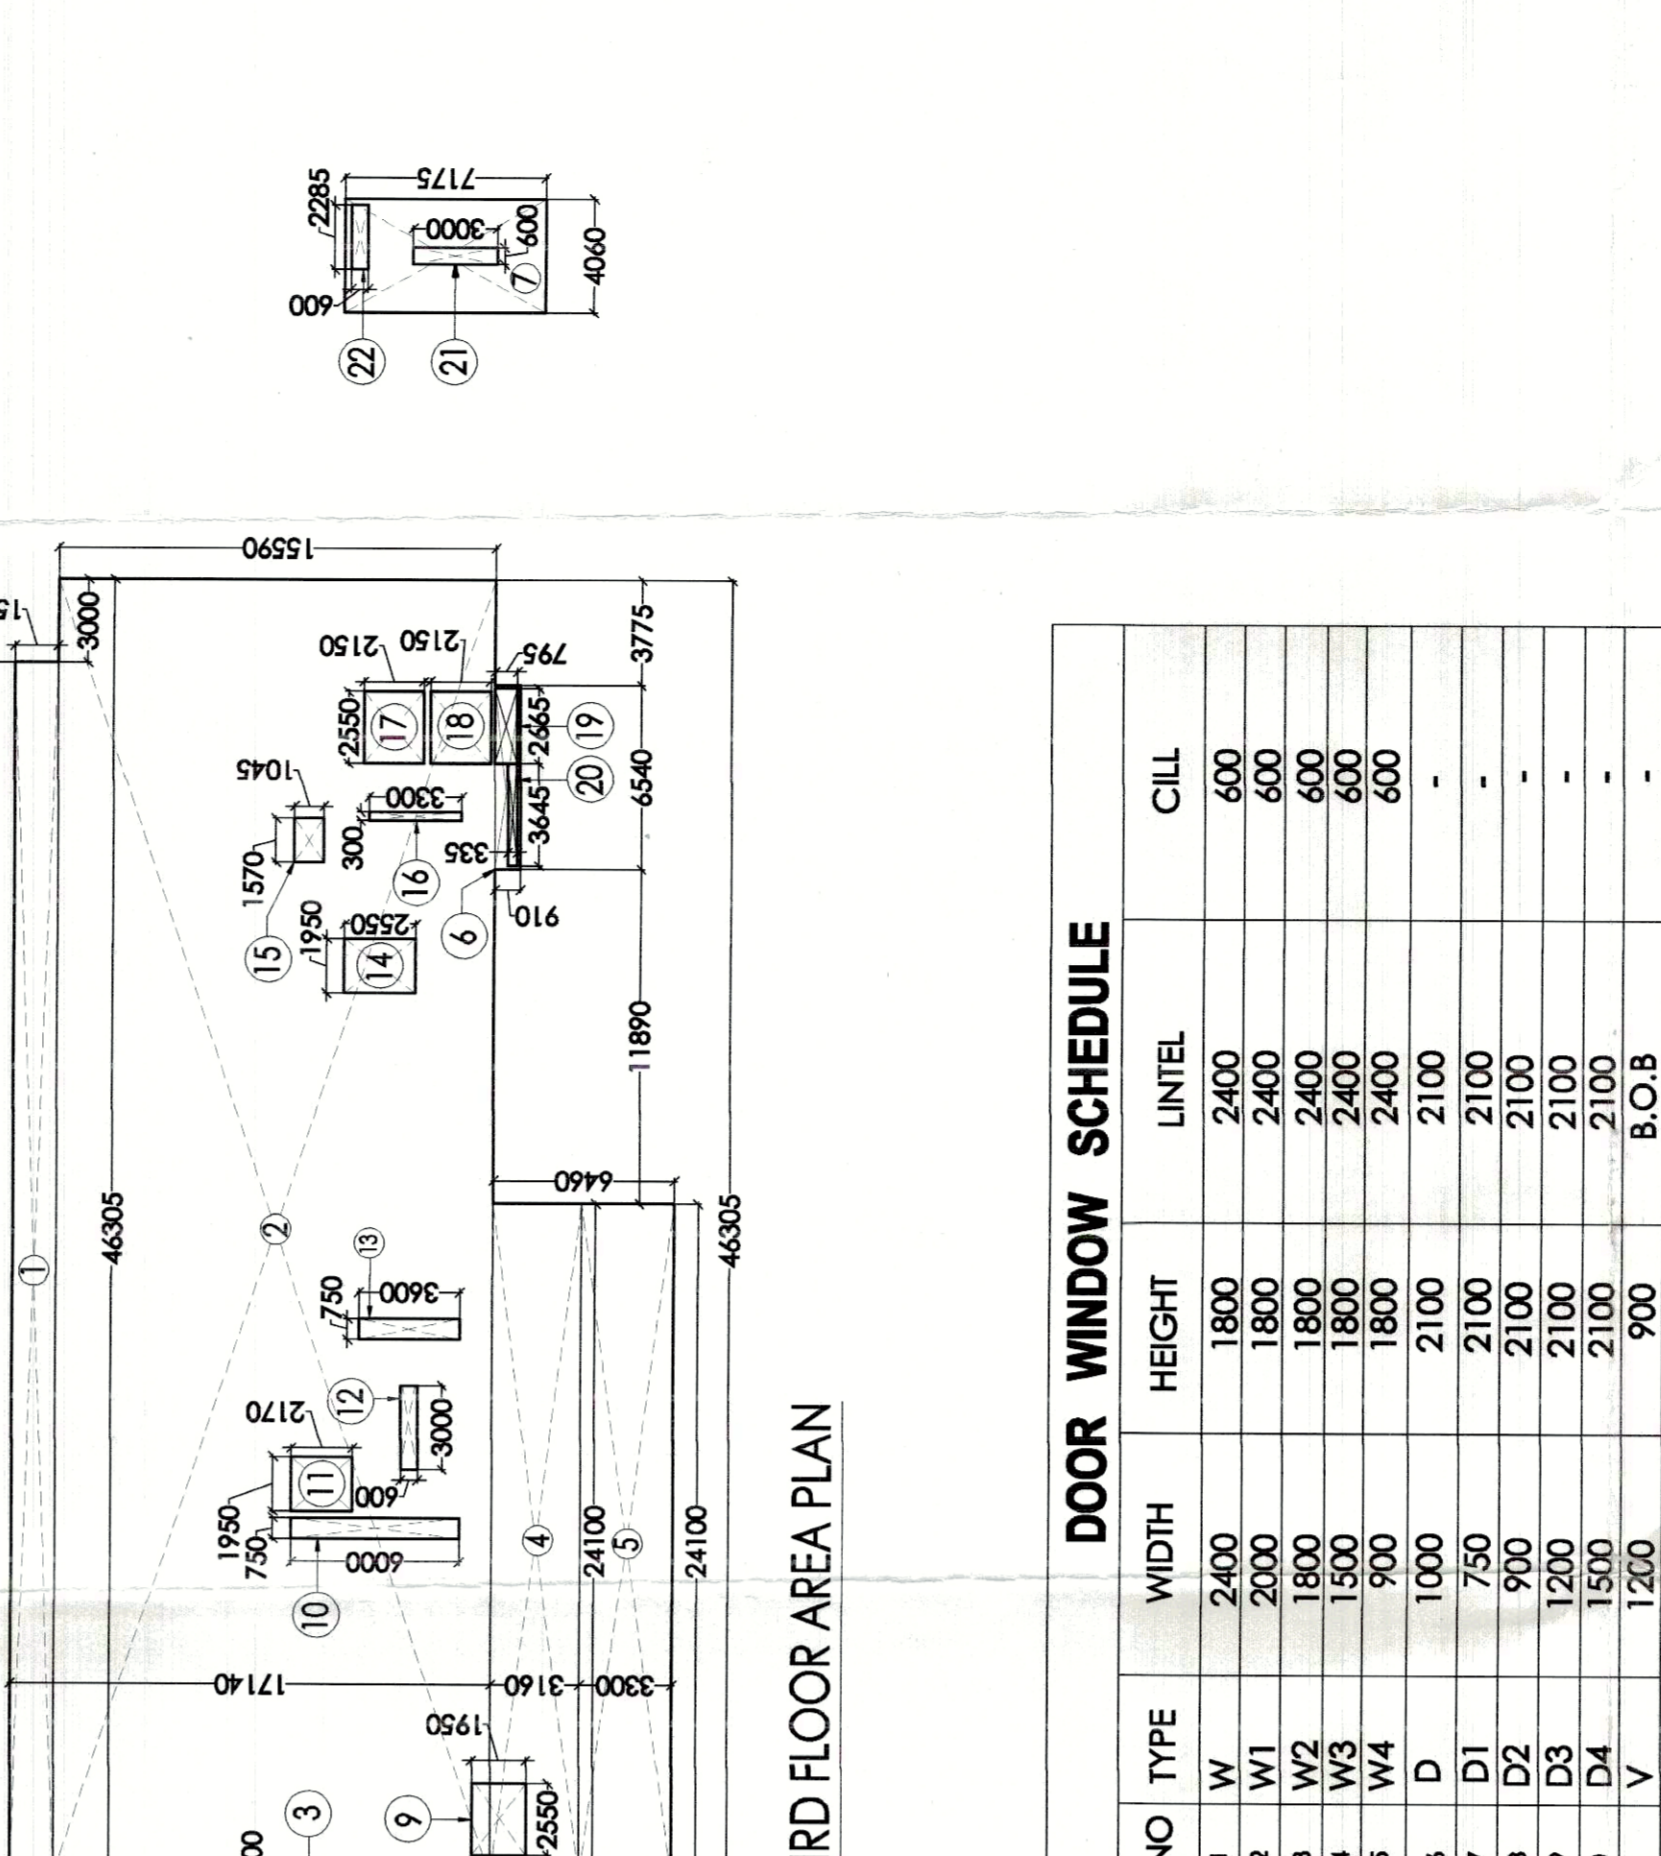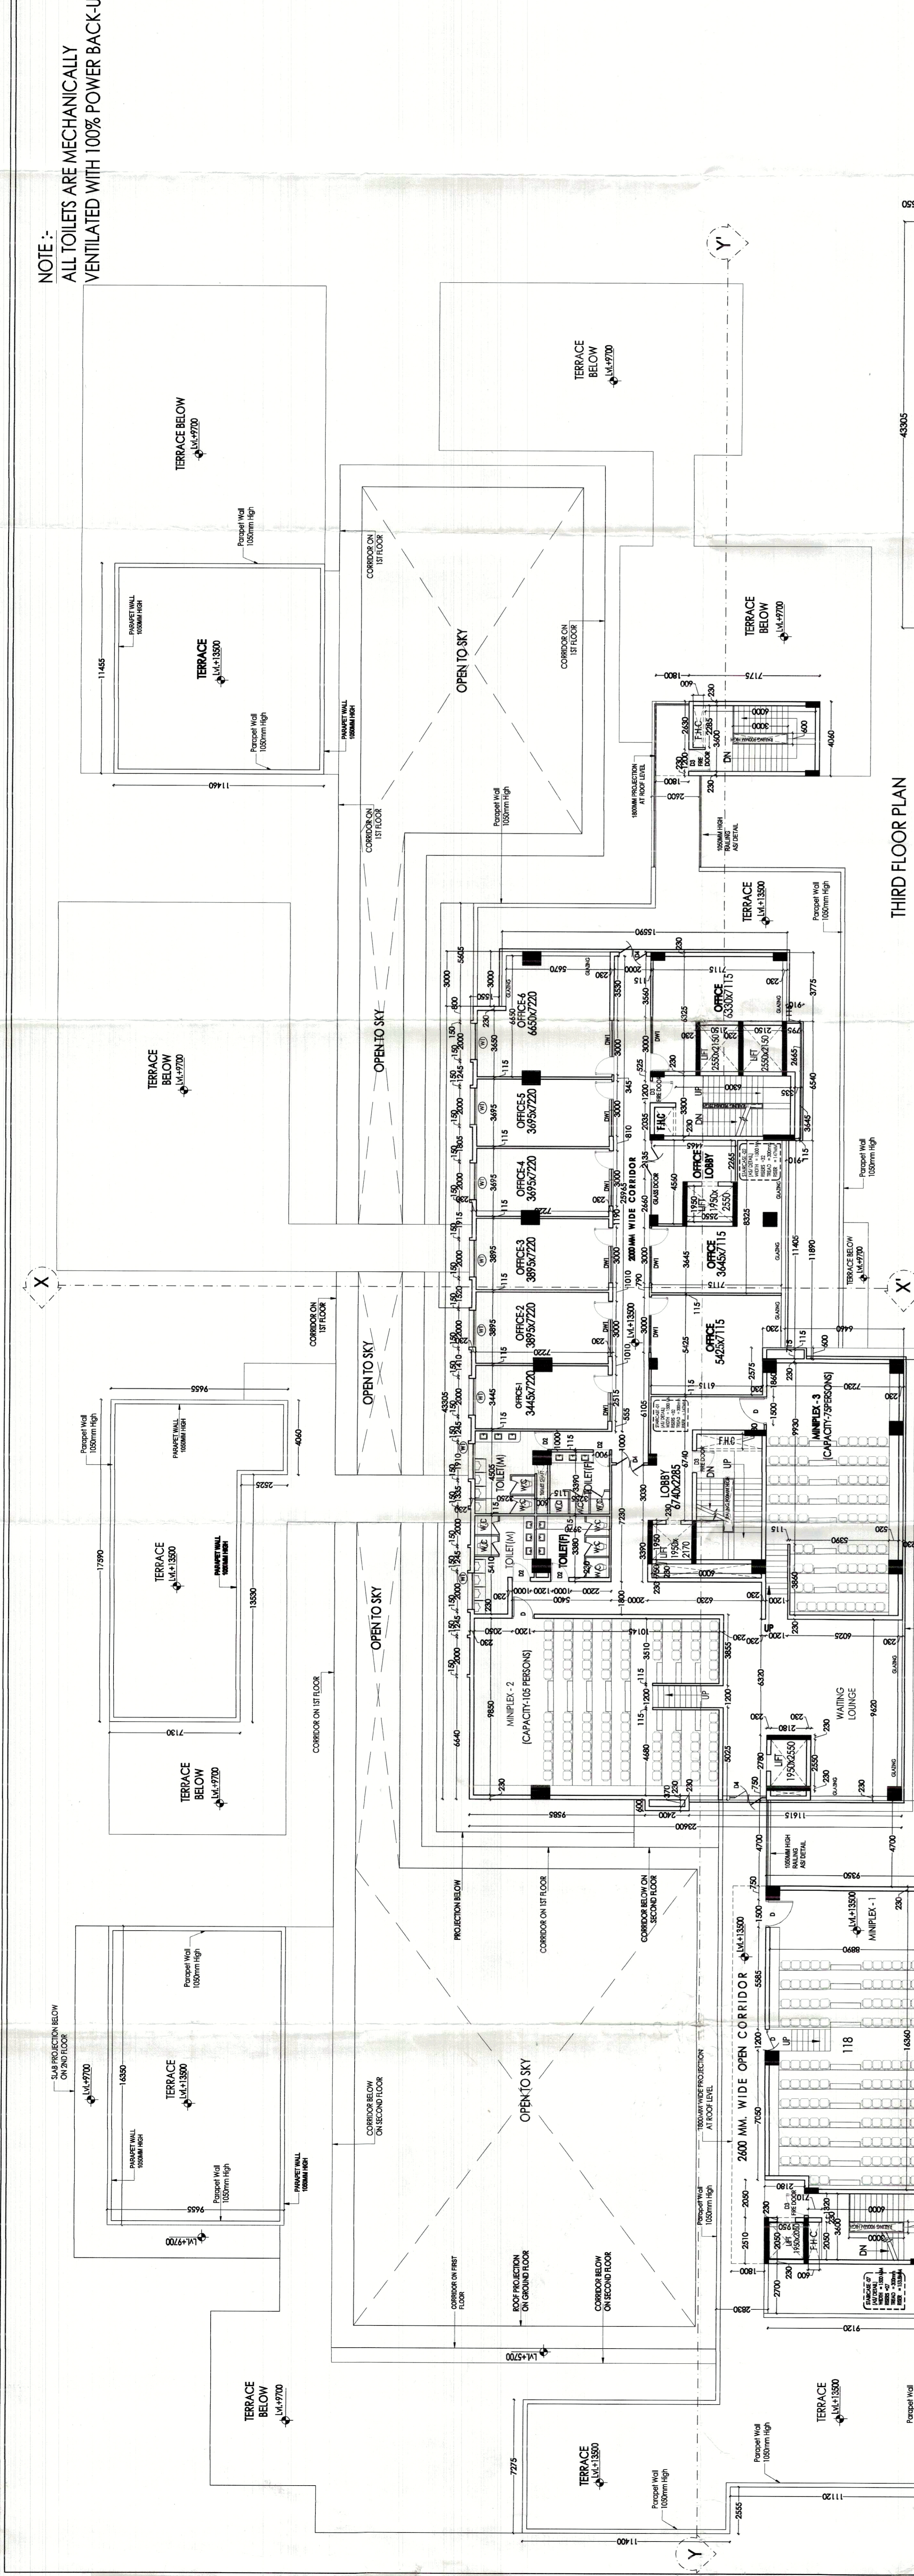

S.NO	DESCRIPTIONS	LENGTH (MTR.)	WIDTH (MTR.)	NOS.	AREA (SQ.M)
F SERVICE FLOOR					
1	1	1.65	8.70	1.00	14.36
2	2	8.15	6.46	1.00	52.35
3	3	16.05	1.00	1.00	16.05
4	4	16.05	1.00	1.00	16.05
5	5	2.85	0.41	1.00	1.17
6	6	3.78	17.07	1.00	64.18
7	7	2.47	2.00	1.00	4.94
8	8	0.80	6.46	1.00	5.14
9	9	0.80	6.46	1.00	5.14
10	10	1.37	0.45	1.00	0.62
TOTAL					
					413.05
NET COVERED AREA OF SERVICE FLOOR					413.05