


1  
D03

Plan Section Through Brise Soleil Window

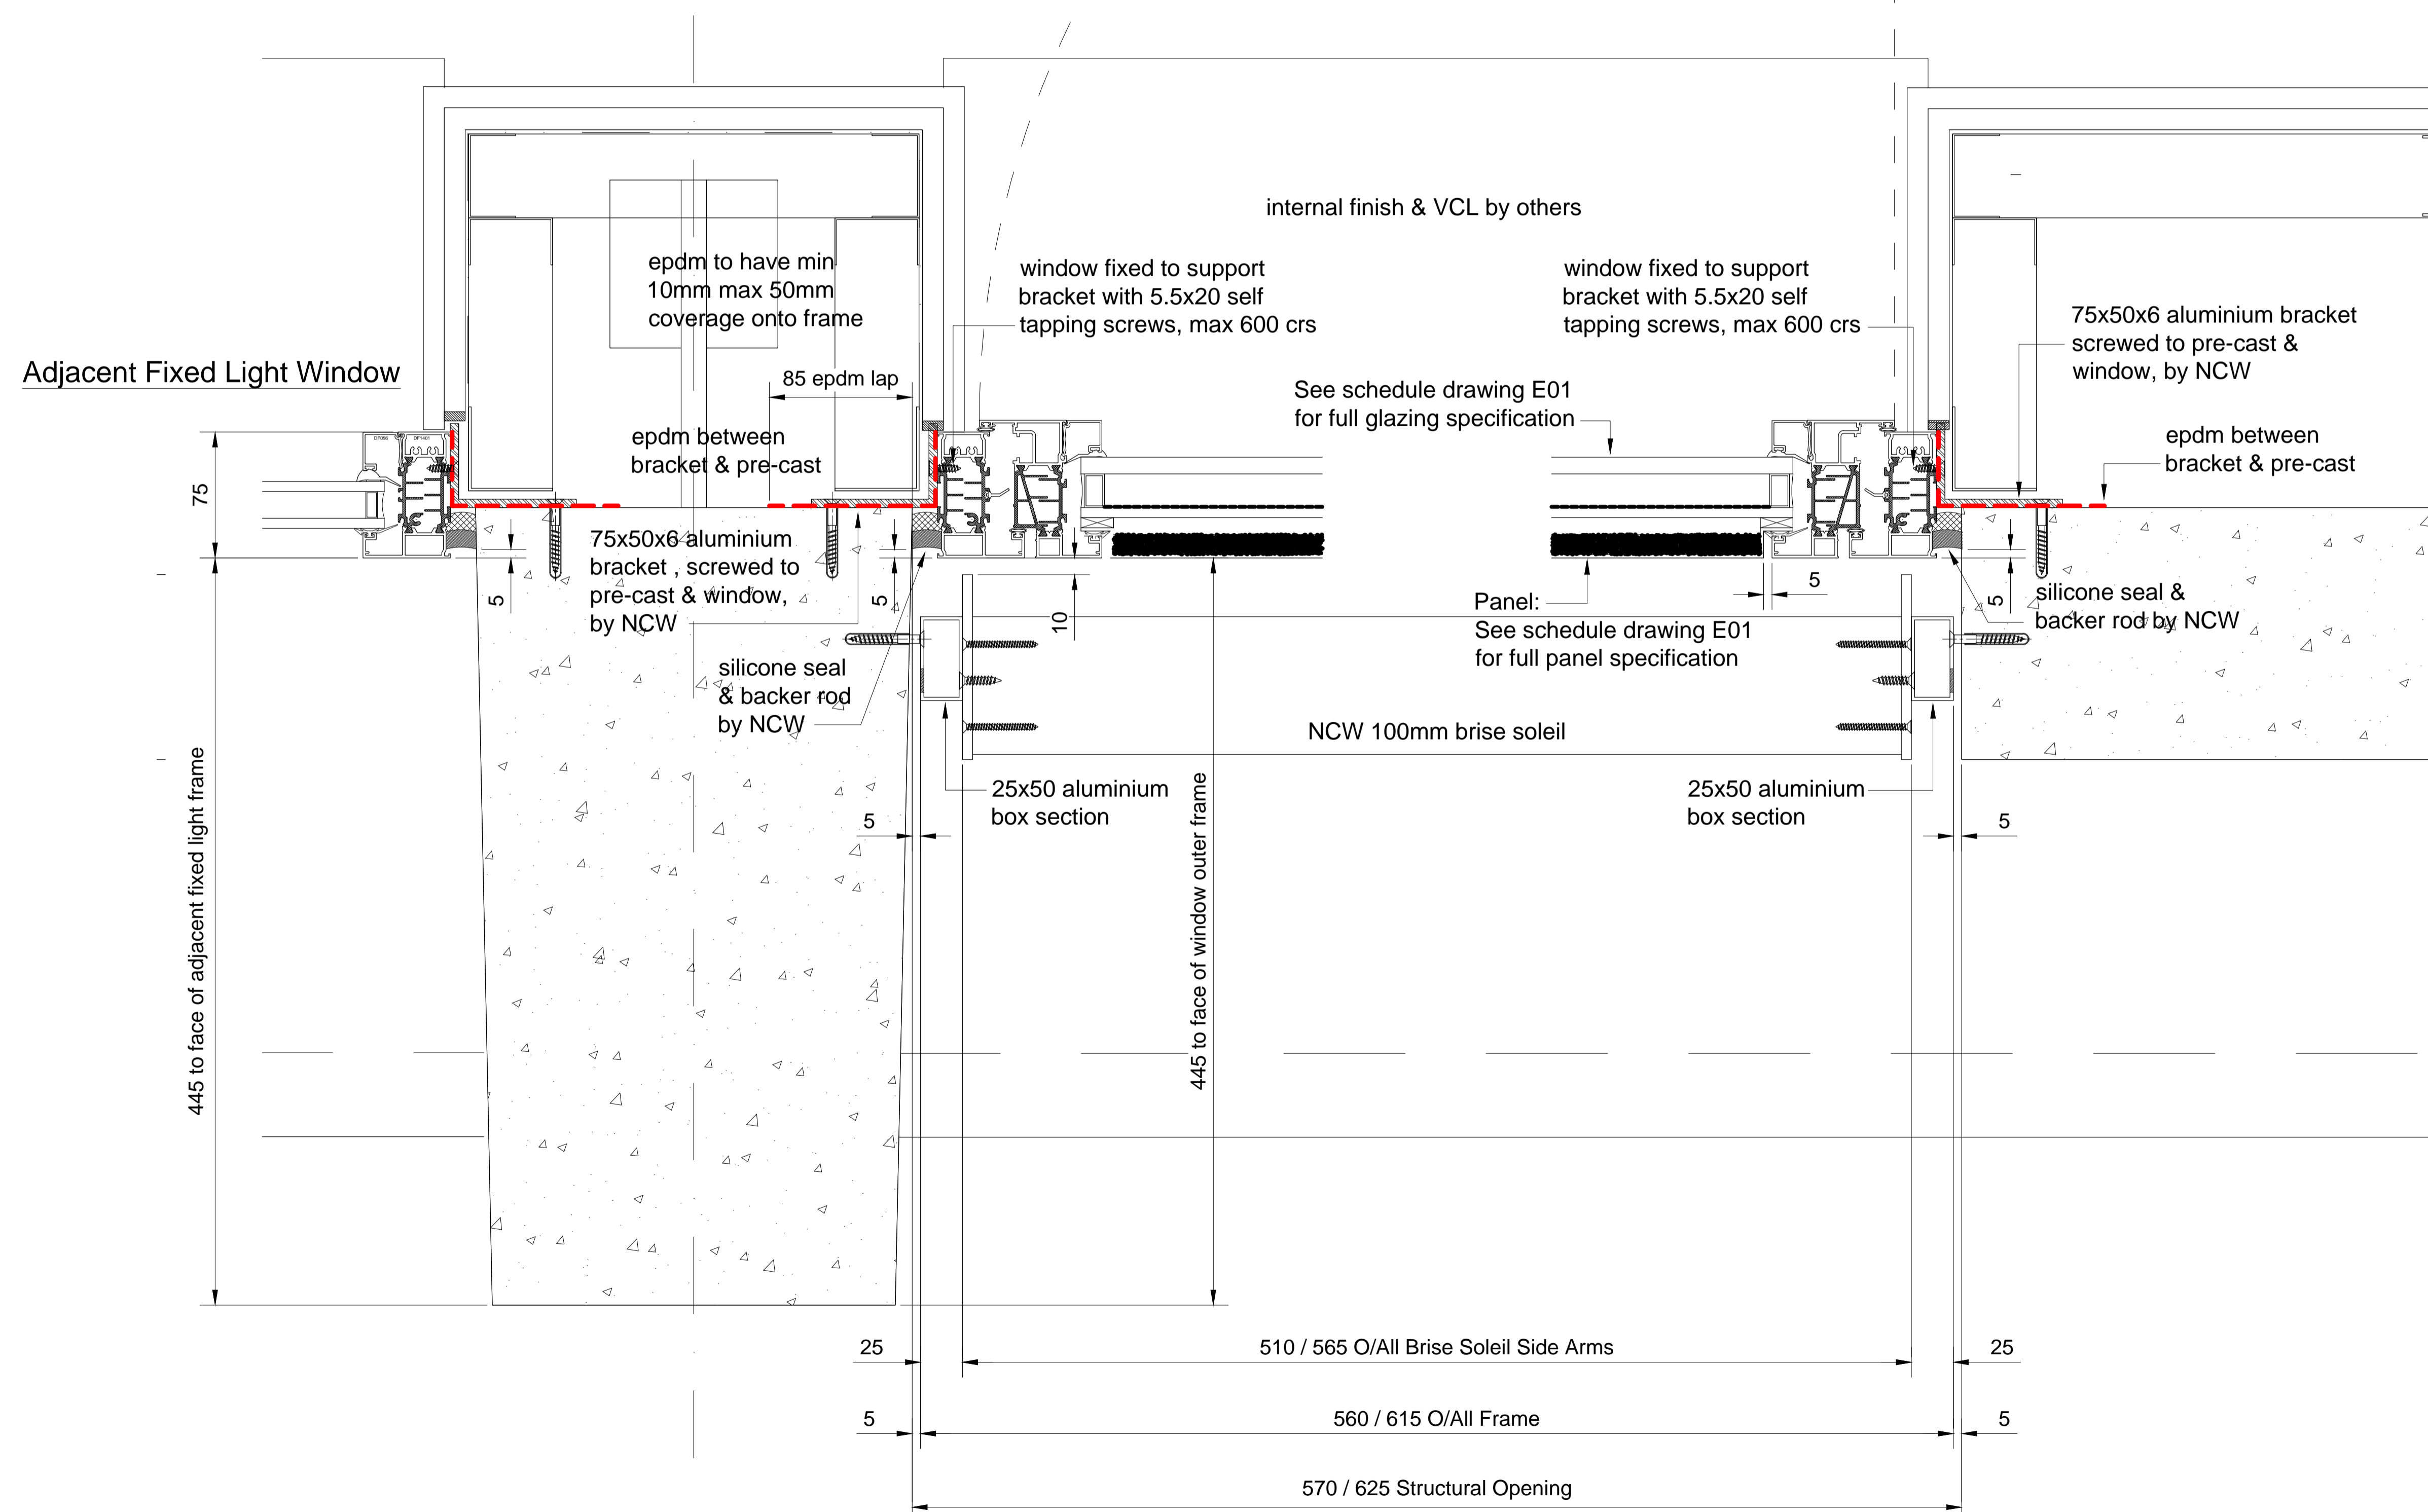

CONSTRUCTION		
H	Fixing detail amended	17.08.17
G	Fixing detail amended	15.08.17
F	Fixings added to brise soleil	13.07.17
E	Brise soleil dims revised	10.07.17
D	Glass spec note added, panel revised	07.07.17
C	Brackets noted as 70x50x6	06.07.17
B	epdm coverage note revised	27.06.17
A	epdm coverage note added	15.06.17
REV	DESCRIPTION	DATE
Contract Duncan House, Stratford		
Contractor		
Architect		
Drawing Title General Arrangement Plan Section Through Brise Soleil Window		
Contract No. 5075	Drawing No. D03	Rev. H
Drawn G.A.	Date May 2017	Scale @ A3 1:5
		Checked .
This drawing is a confidential document and should not be copied or used nor its contents divulged without the prior written permission of .		