




1 BEDROOM AND BEDSIT UNITS 4TH FLOOR  
THESE UNITS PLACED ON TOP OF  
THE 2 BEDROOM UNITS THE OPEN  
COURT YARDS OF EACH FLOOR  
ARE COMPLETELY OPEN WITH  
NOTHING OPEN ABOVE THEM  
ONE ACRE 4 ROWS OF 6 UNITS

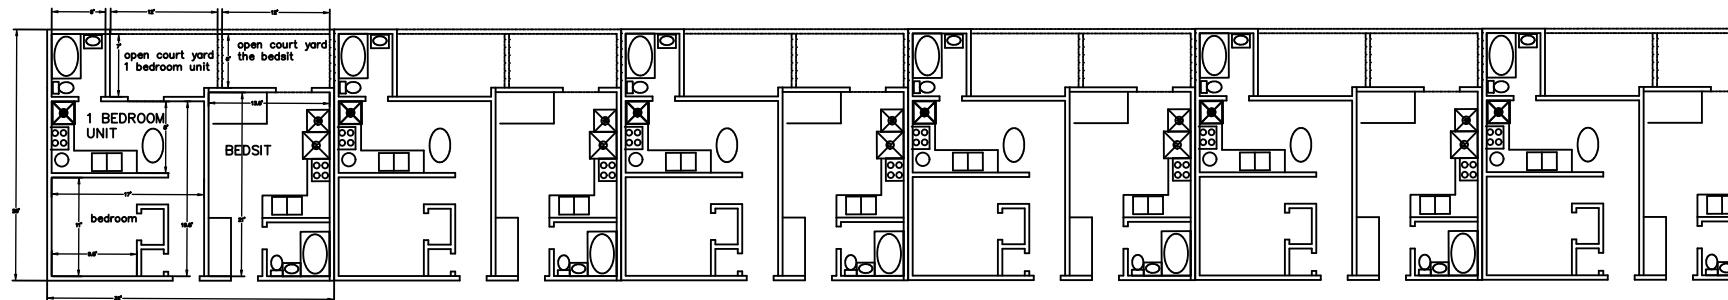

2 BEDROOM UNITS 3RD FLOOR  
THESE UNITS PLACED ON TOP OF  
THE 3 BEDROOM UNITS THE OPEN  
COURT YARDS OF EACH FLOOR  
ARE COMPLETELY OPEN WITH  
NOTHING OPEN ABOVE THEM  
ONE ACRE 4 ROWS OF 6 UNITS

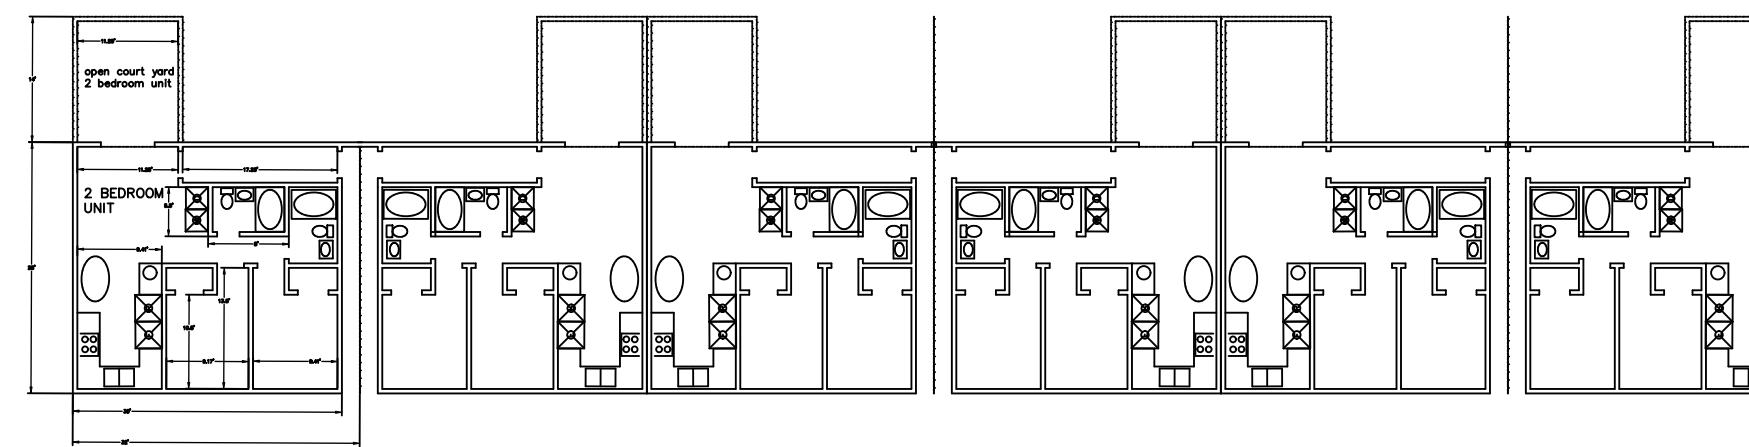

3 BEDROOM UNITS 2ND FLOOR  
THESE UNITS PLACED ON TOP OF  
THE 4 BEDROOM UNITS THE OPEN  
COURT YARDS OF EACH FLOOR  
ARE COMPLETELY OPEN WITH  
NOTHING OPEN ABOVE THEM  
ONE ACRE 4 ROWS OF 6 UNITS

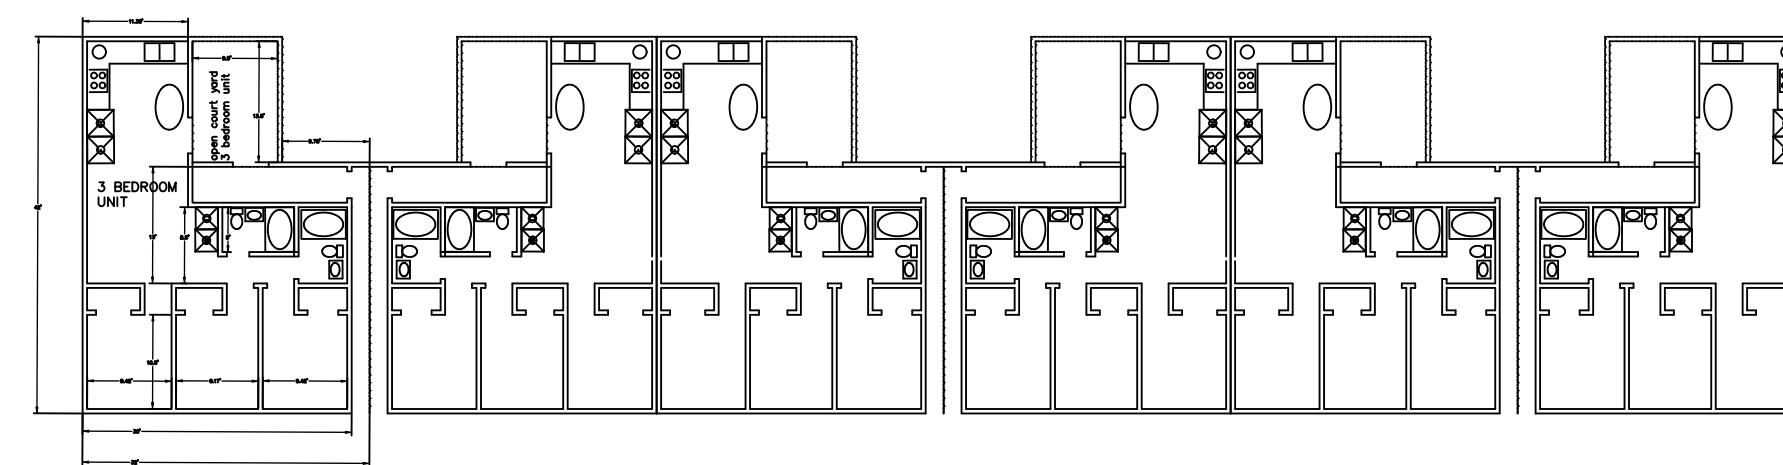

4 BEDROOM UNITS 1ST FLOOR  
OR GROUND FLOOR IN  
ONE ACRE 4 ROWS OF 6 UNITS

