


AP 12  
 LOT 156  
 60 3RD STREET  
 AREA 3,000sf


PARKING AREA

HOUSE W/PORCH GSF - 1,197  
 HOUSE GSF - 1,034

ADA COMPLIANT PAVERS AT APRON

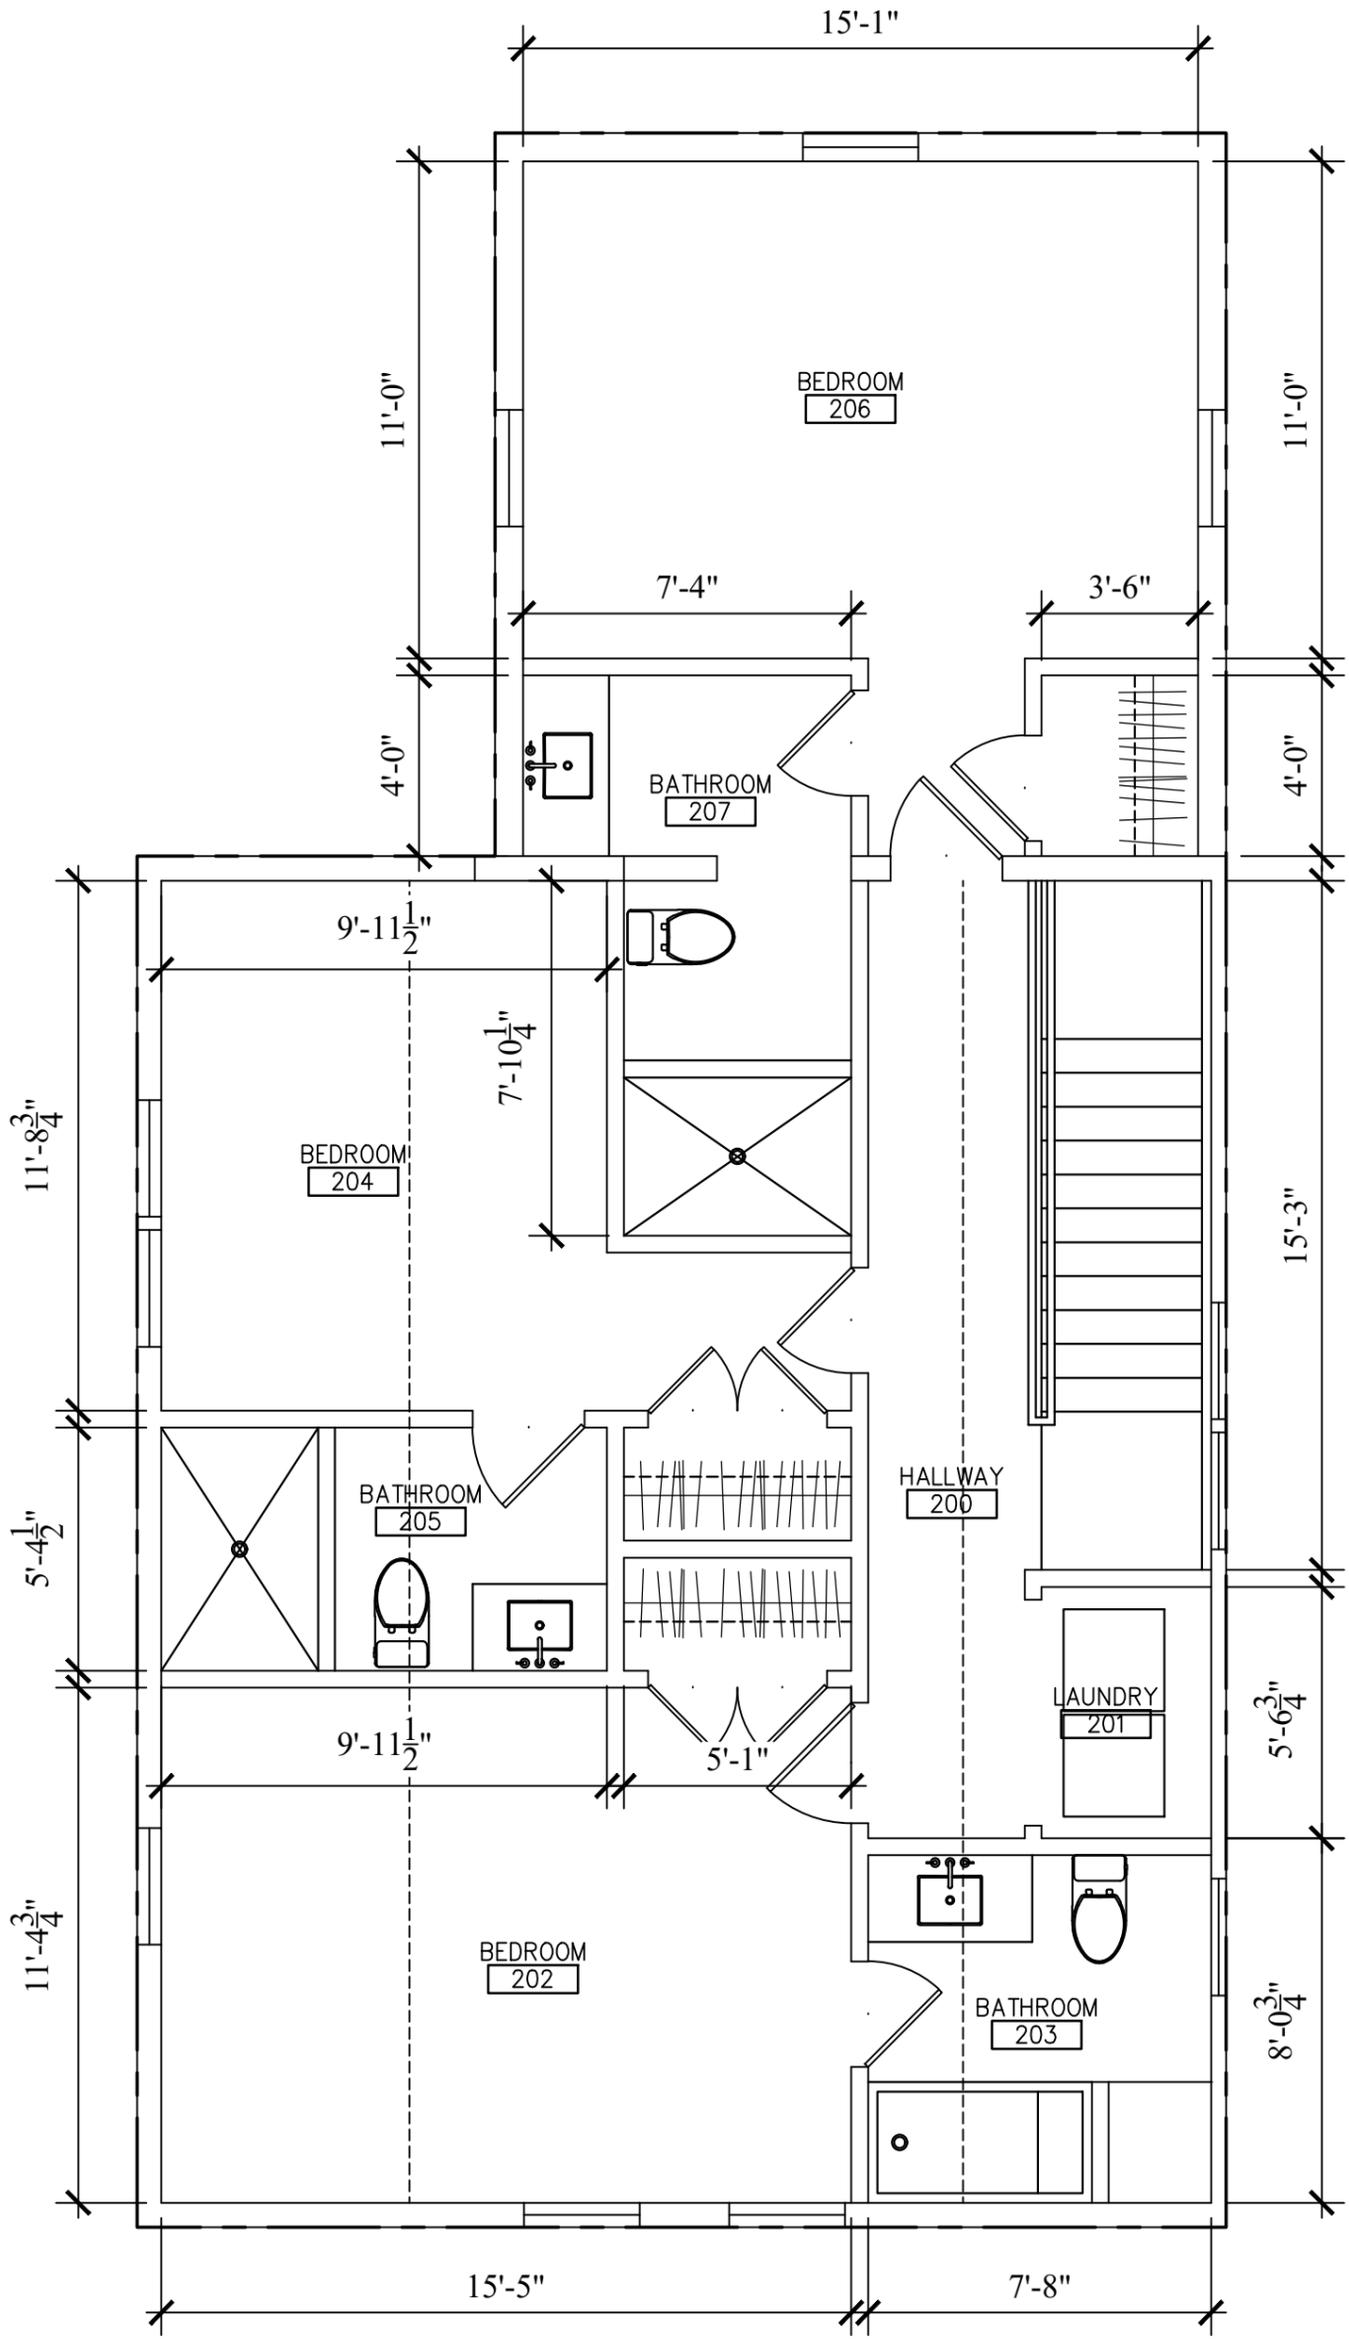

FINISHED 2ND FLOOR GSF - 999

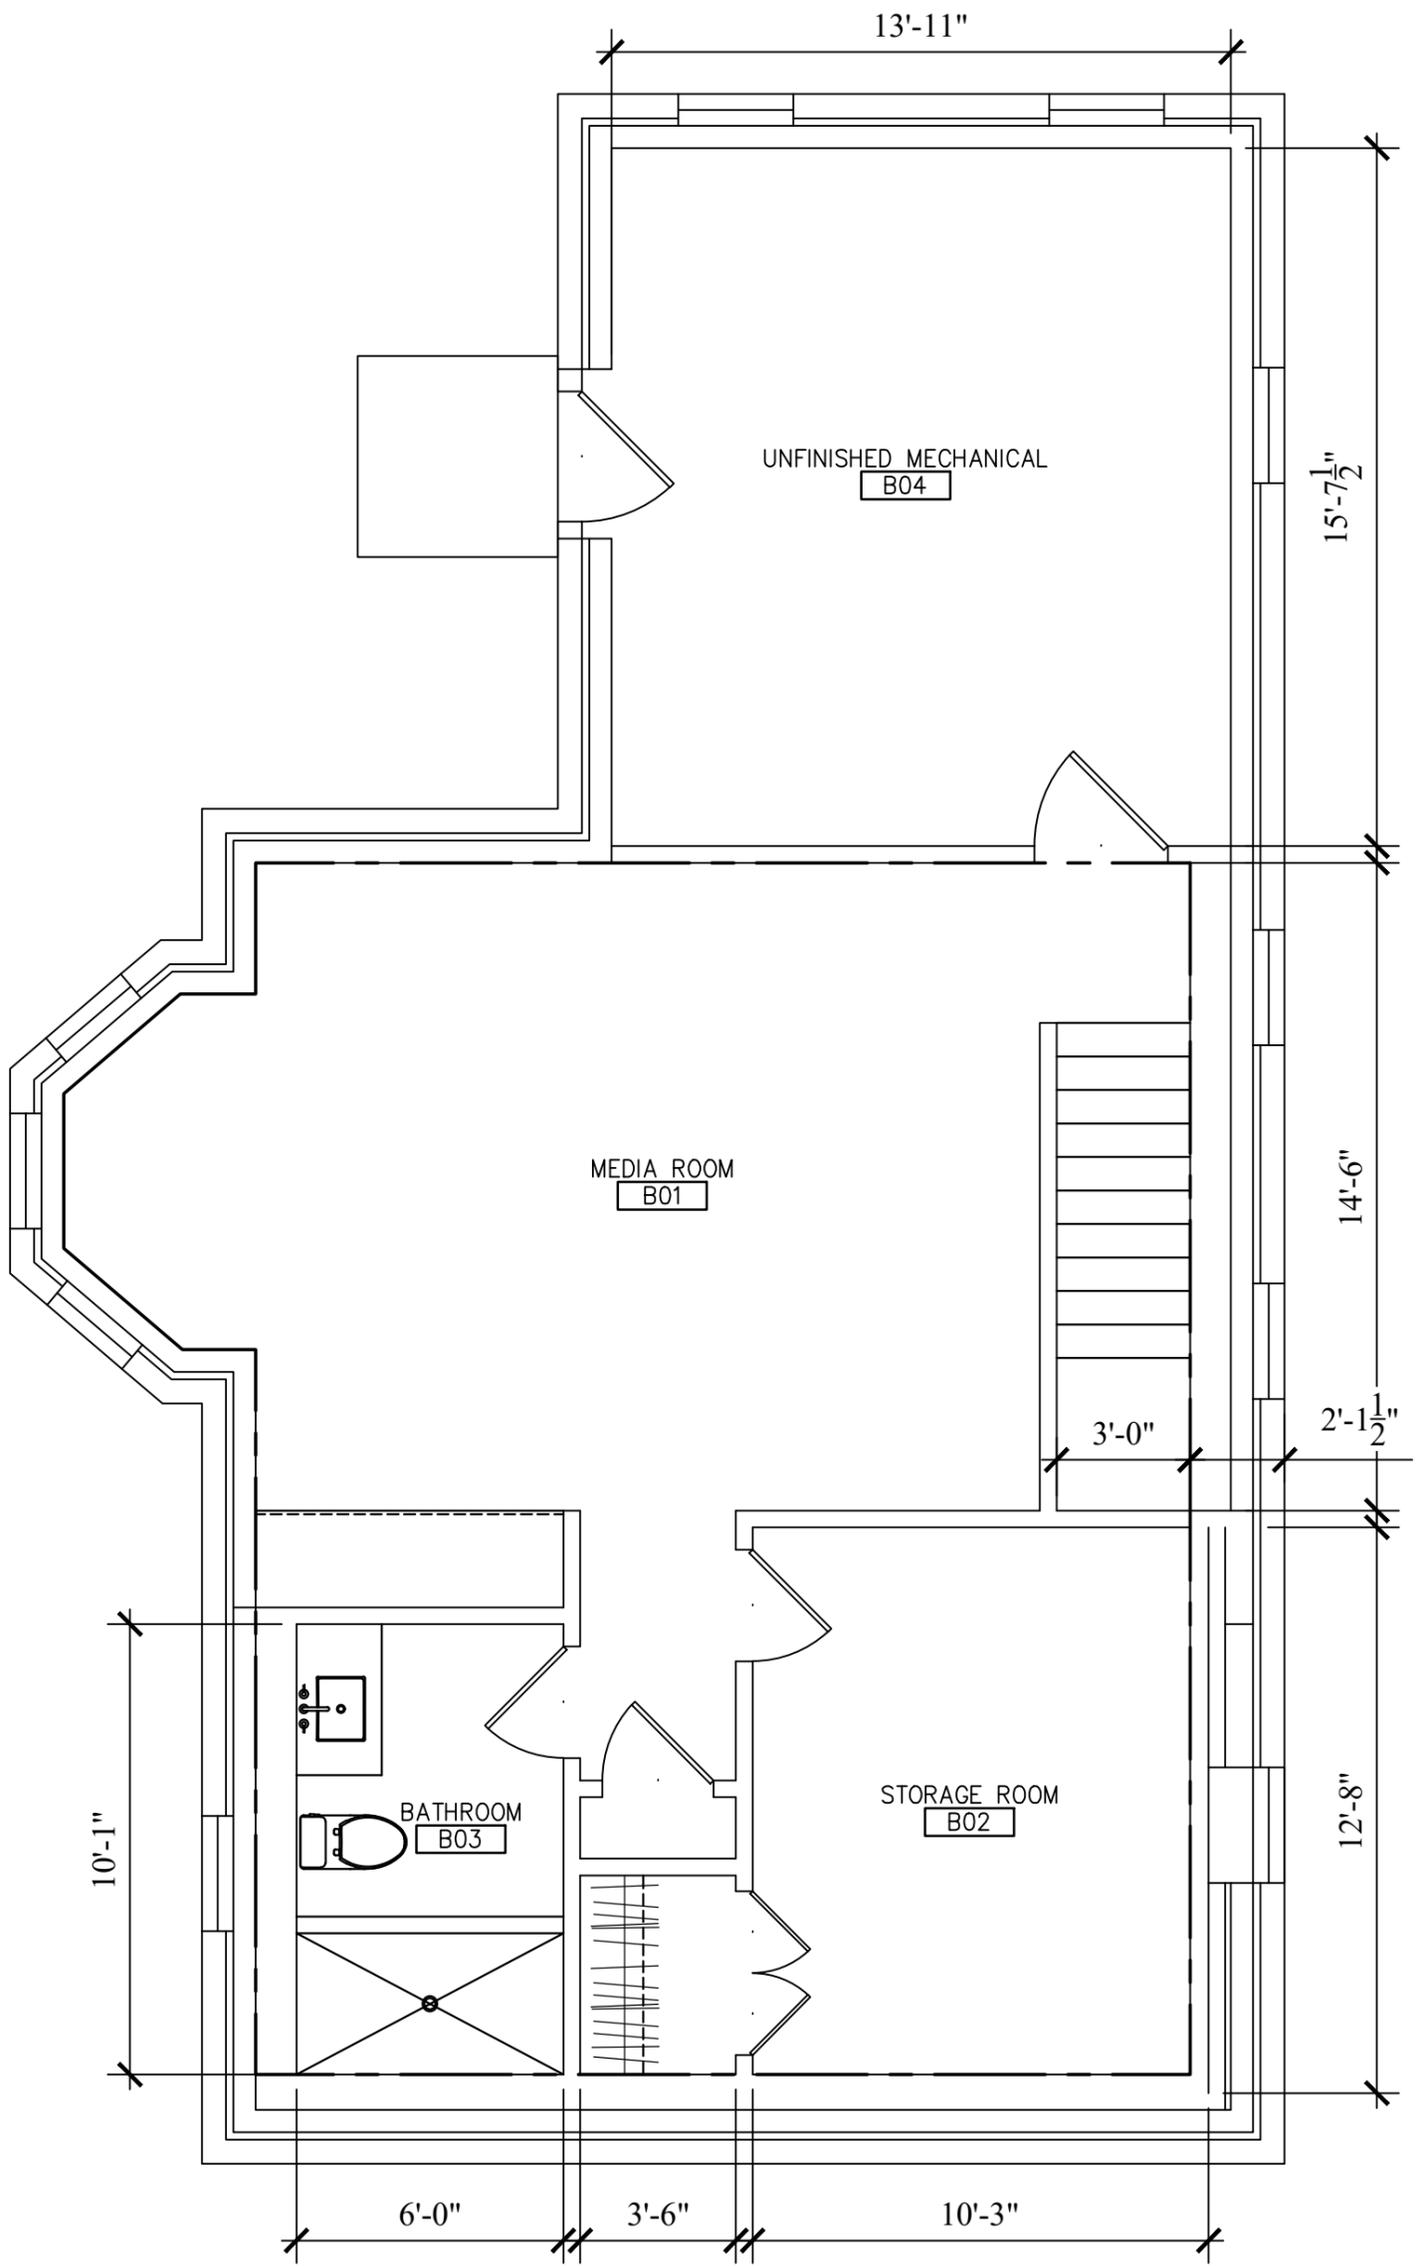

FINISHED BASEMENT GSF - 598