


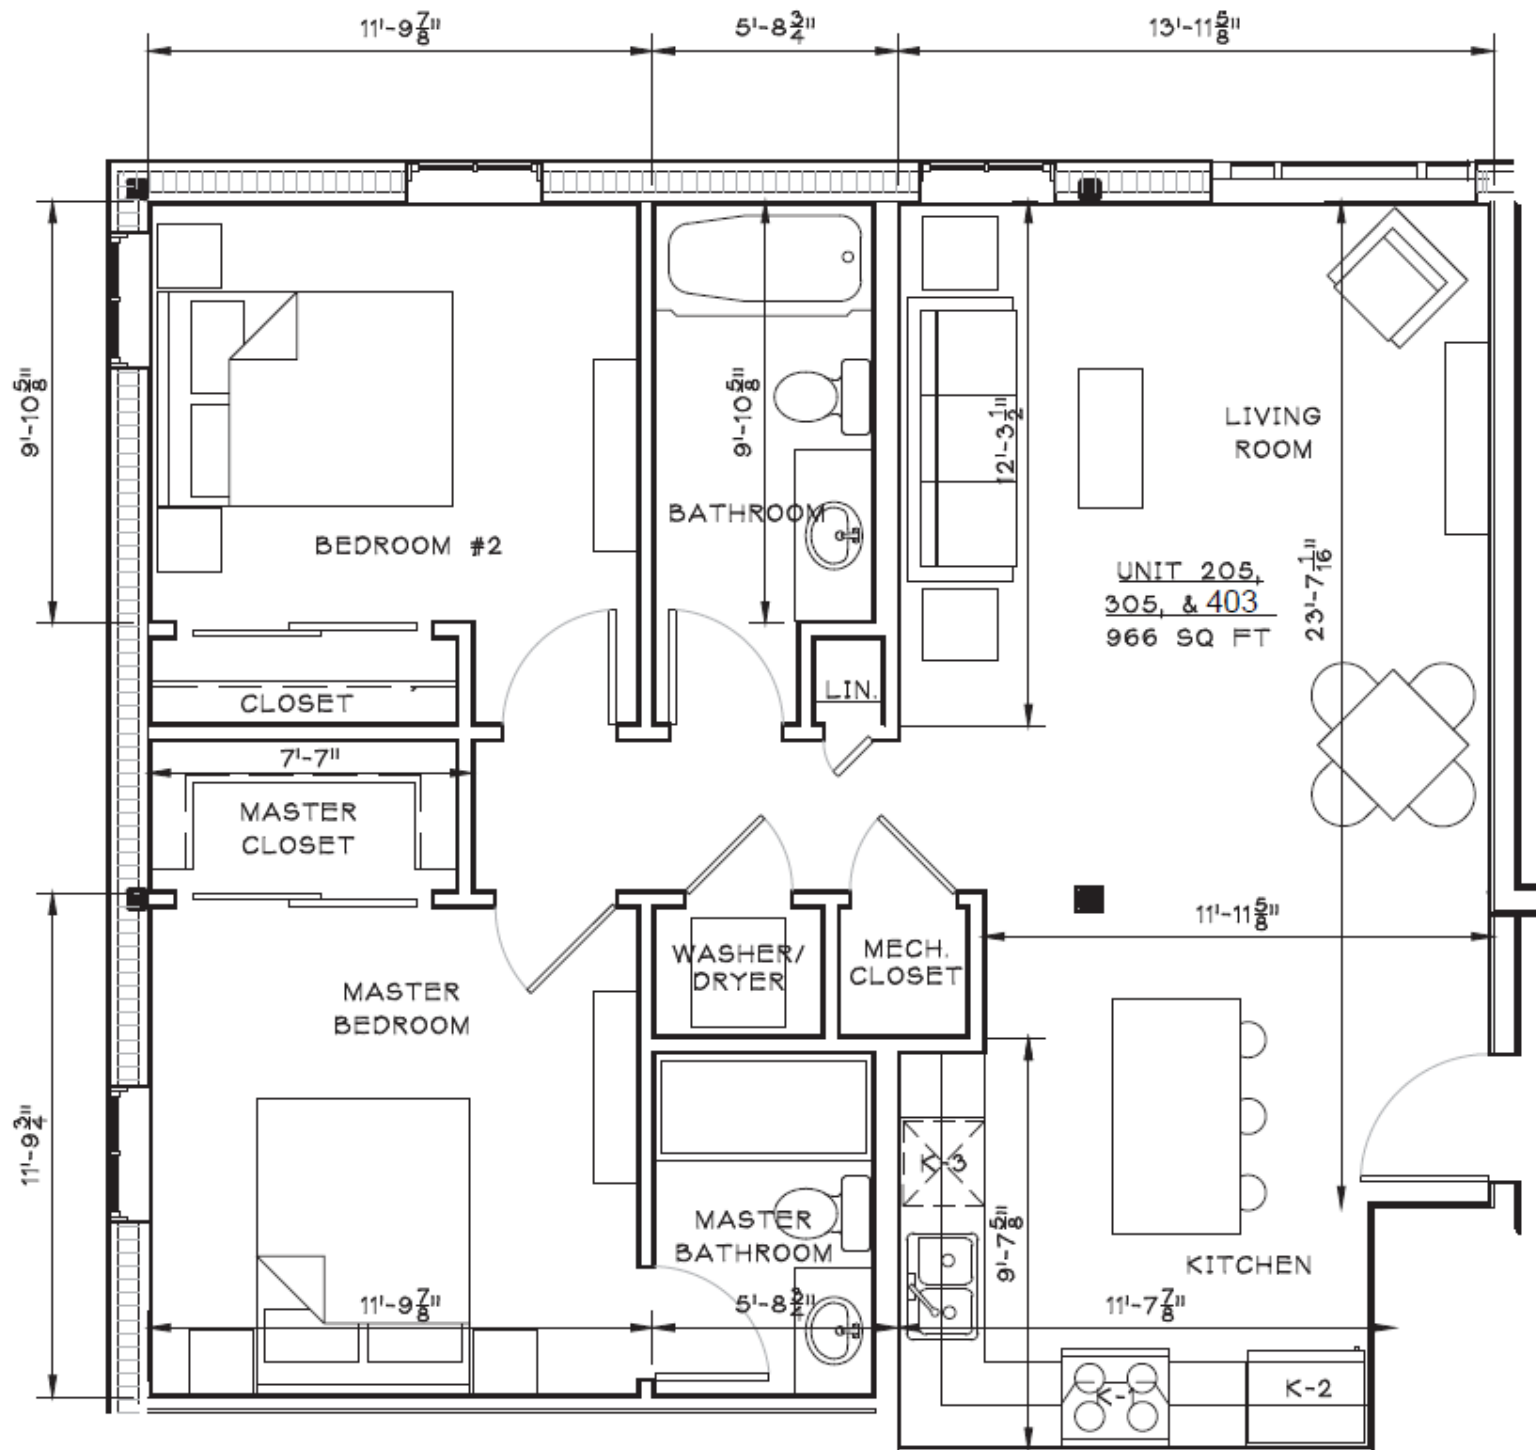

1

A-1.10

ENLARGED UNIT PLAN - 205, 305, + 403

SCALE: 1/4"=1'-0"