


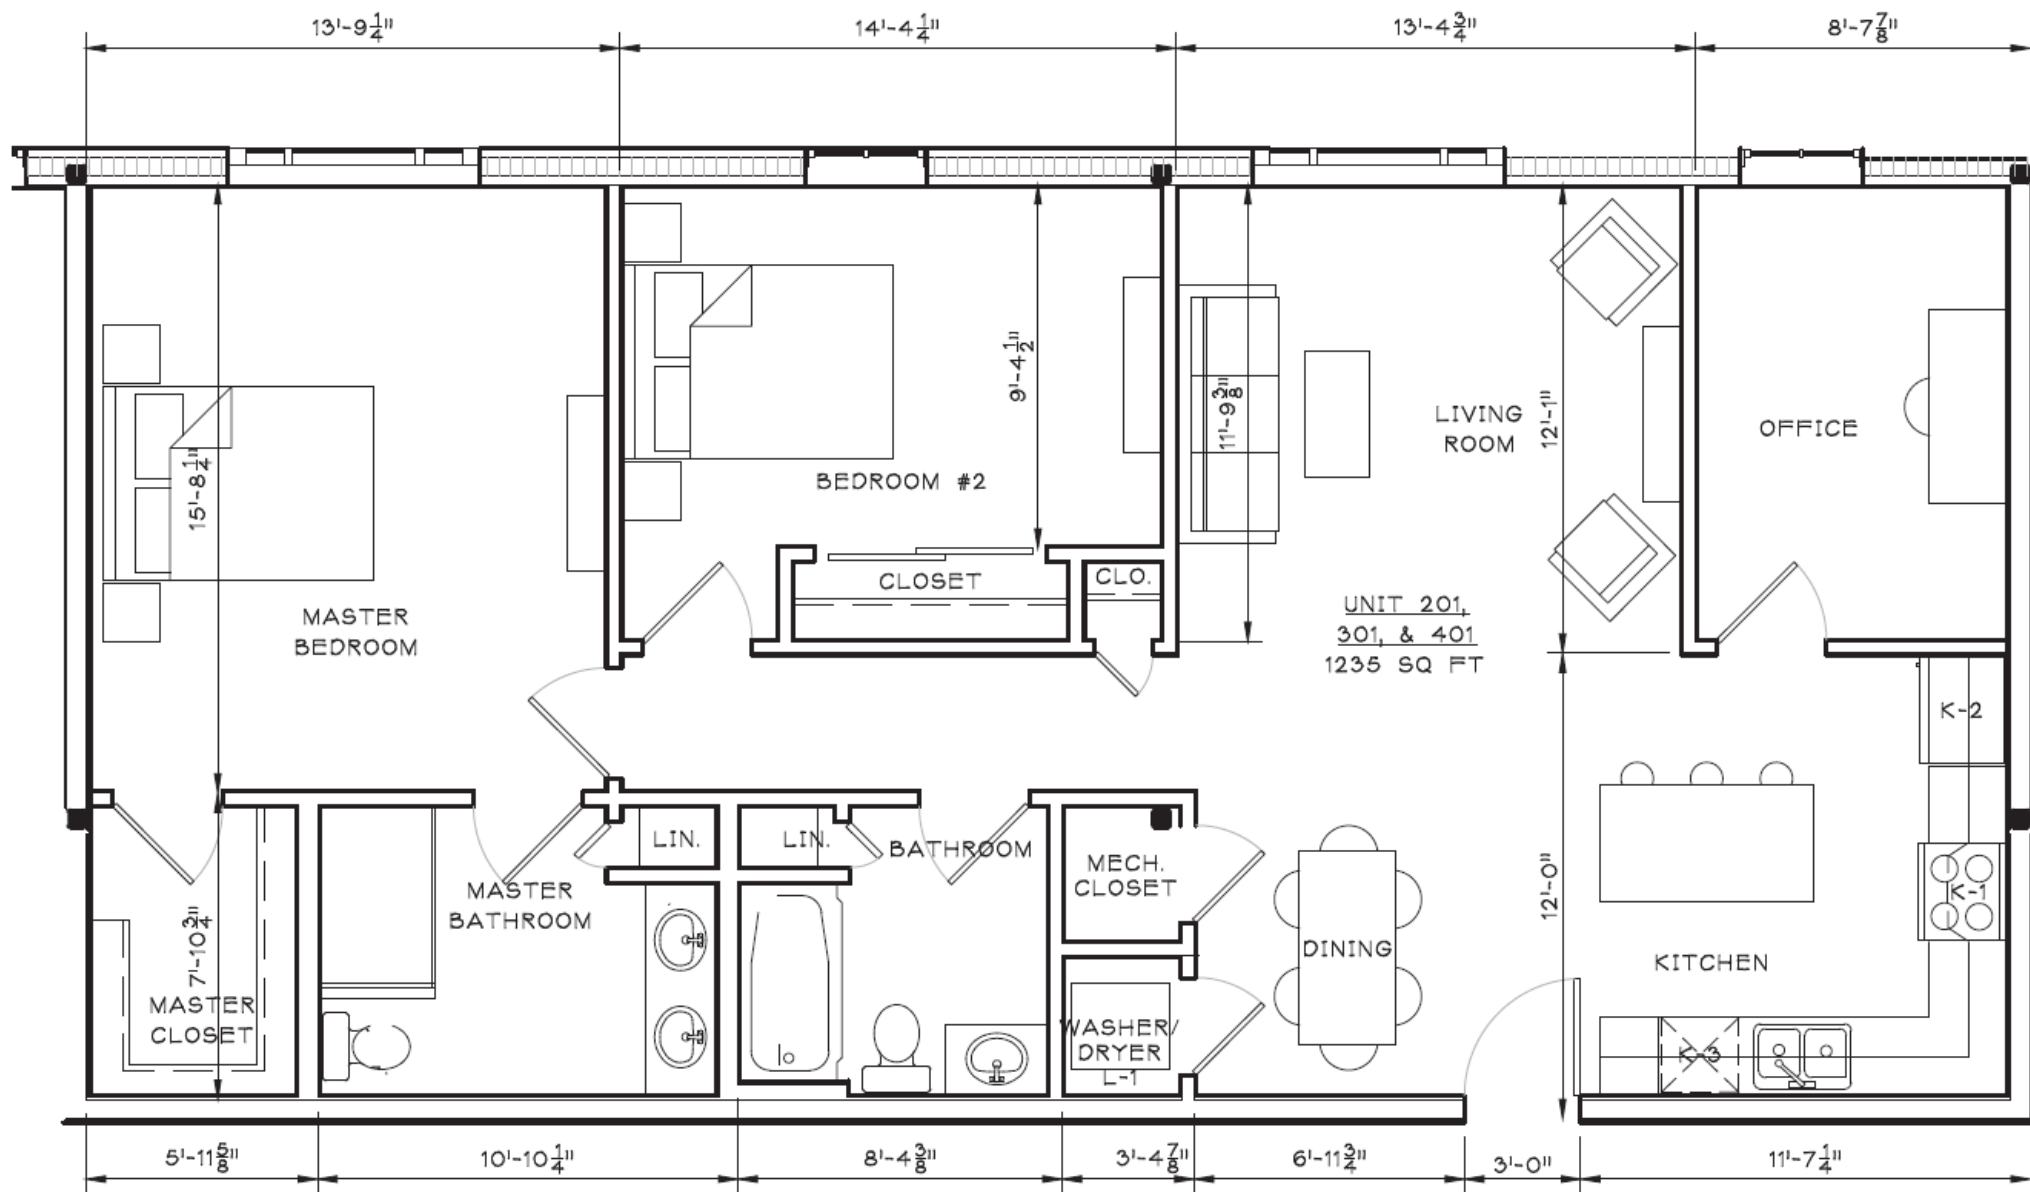

1 ENLARGED UNIT PLAN - 201, 301 + 401

A-16

SCALE: 1/4"=1'-0"