


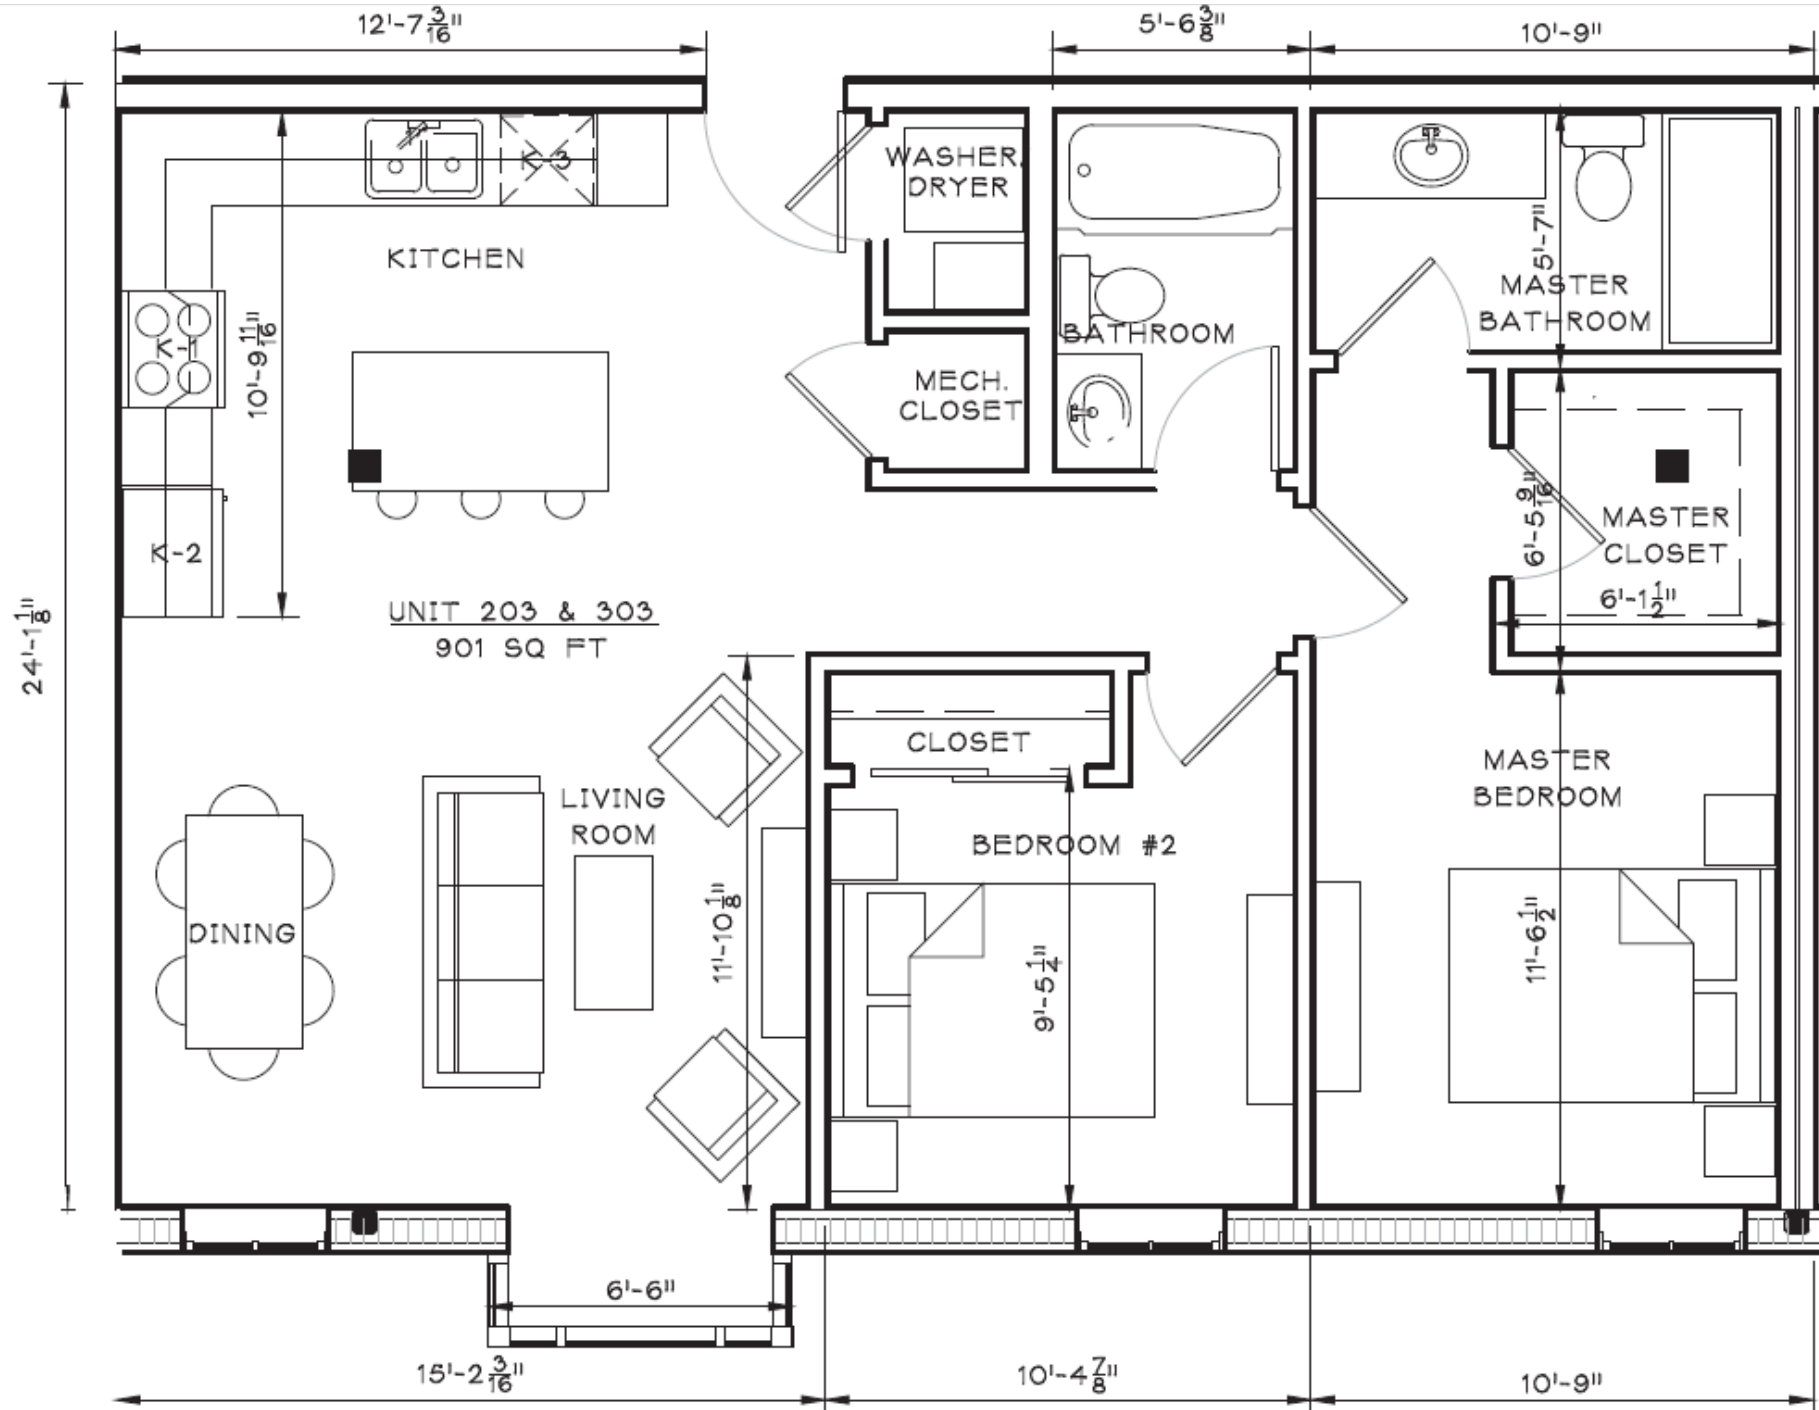

1

A-1.8

ENLARGED UNIT PLAN - 203 + 303

SCALE: 1/4"=1'-0"