
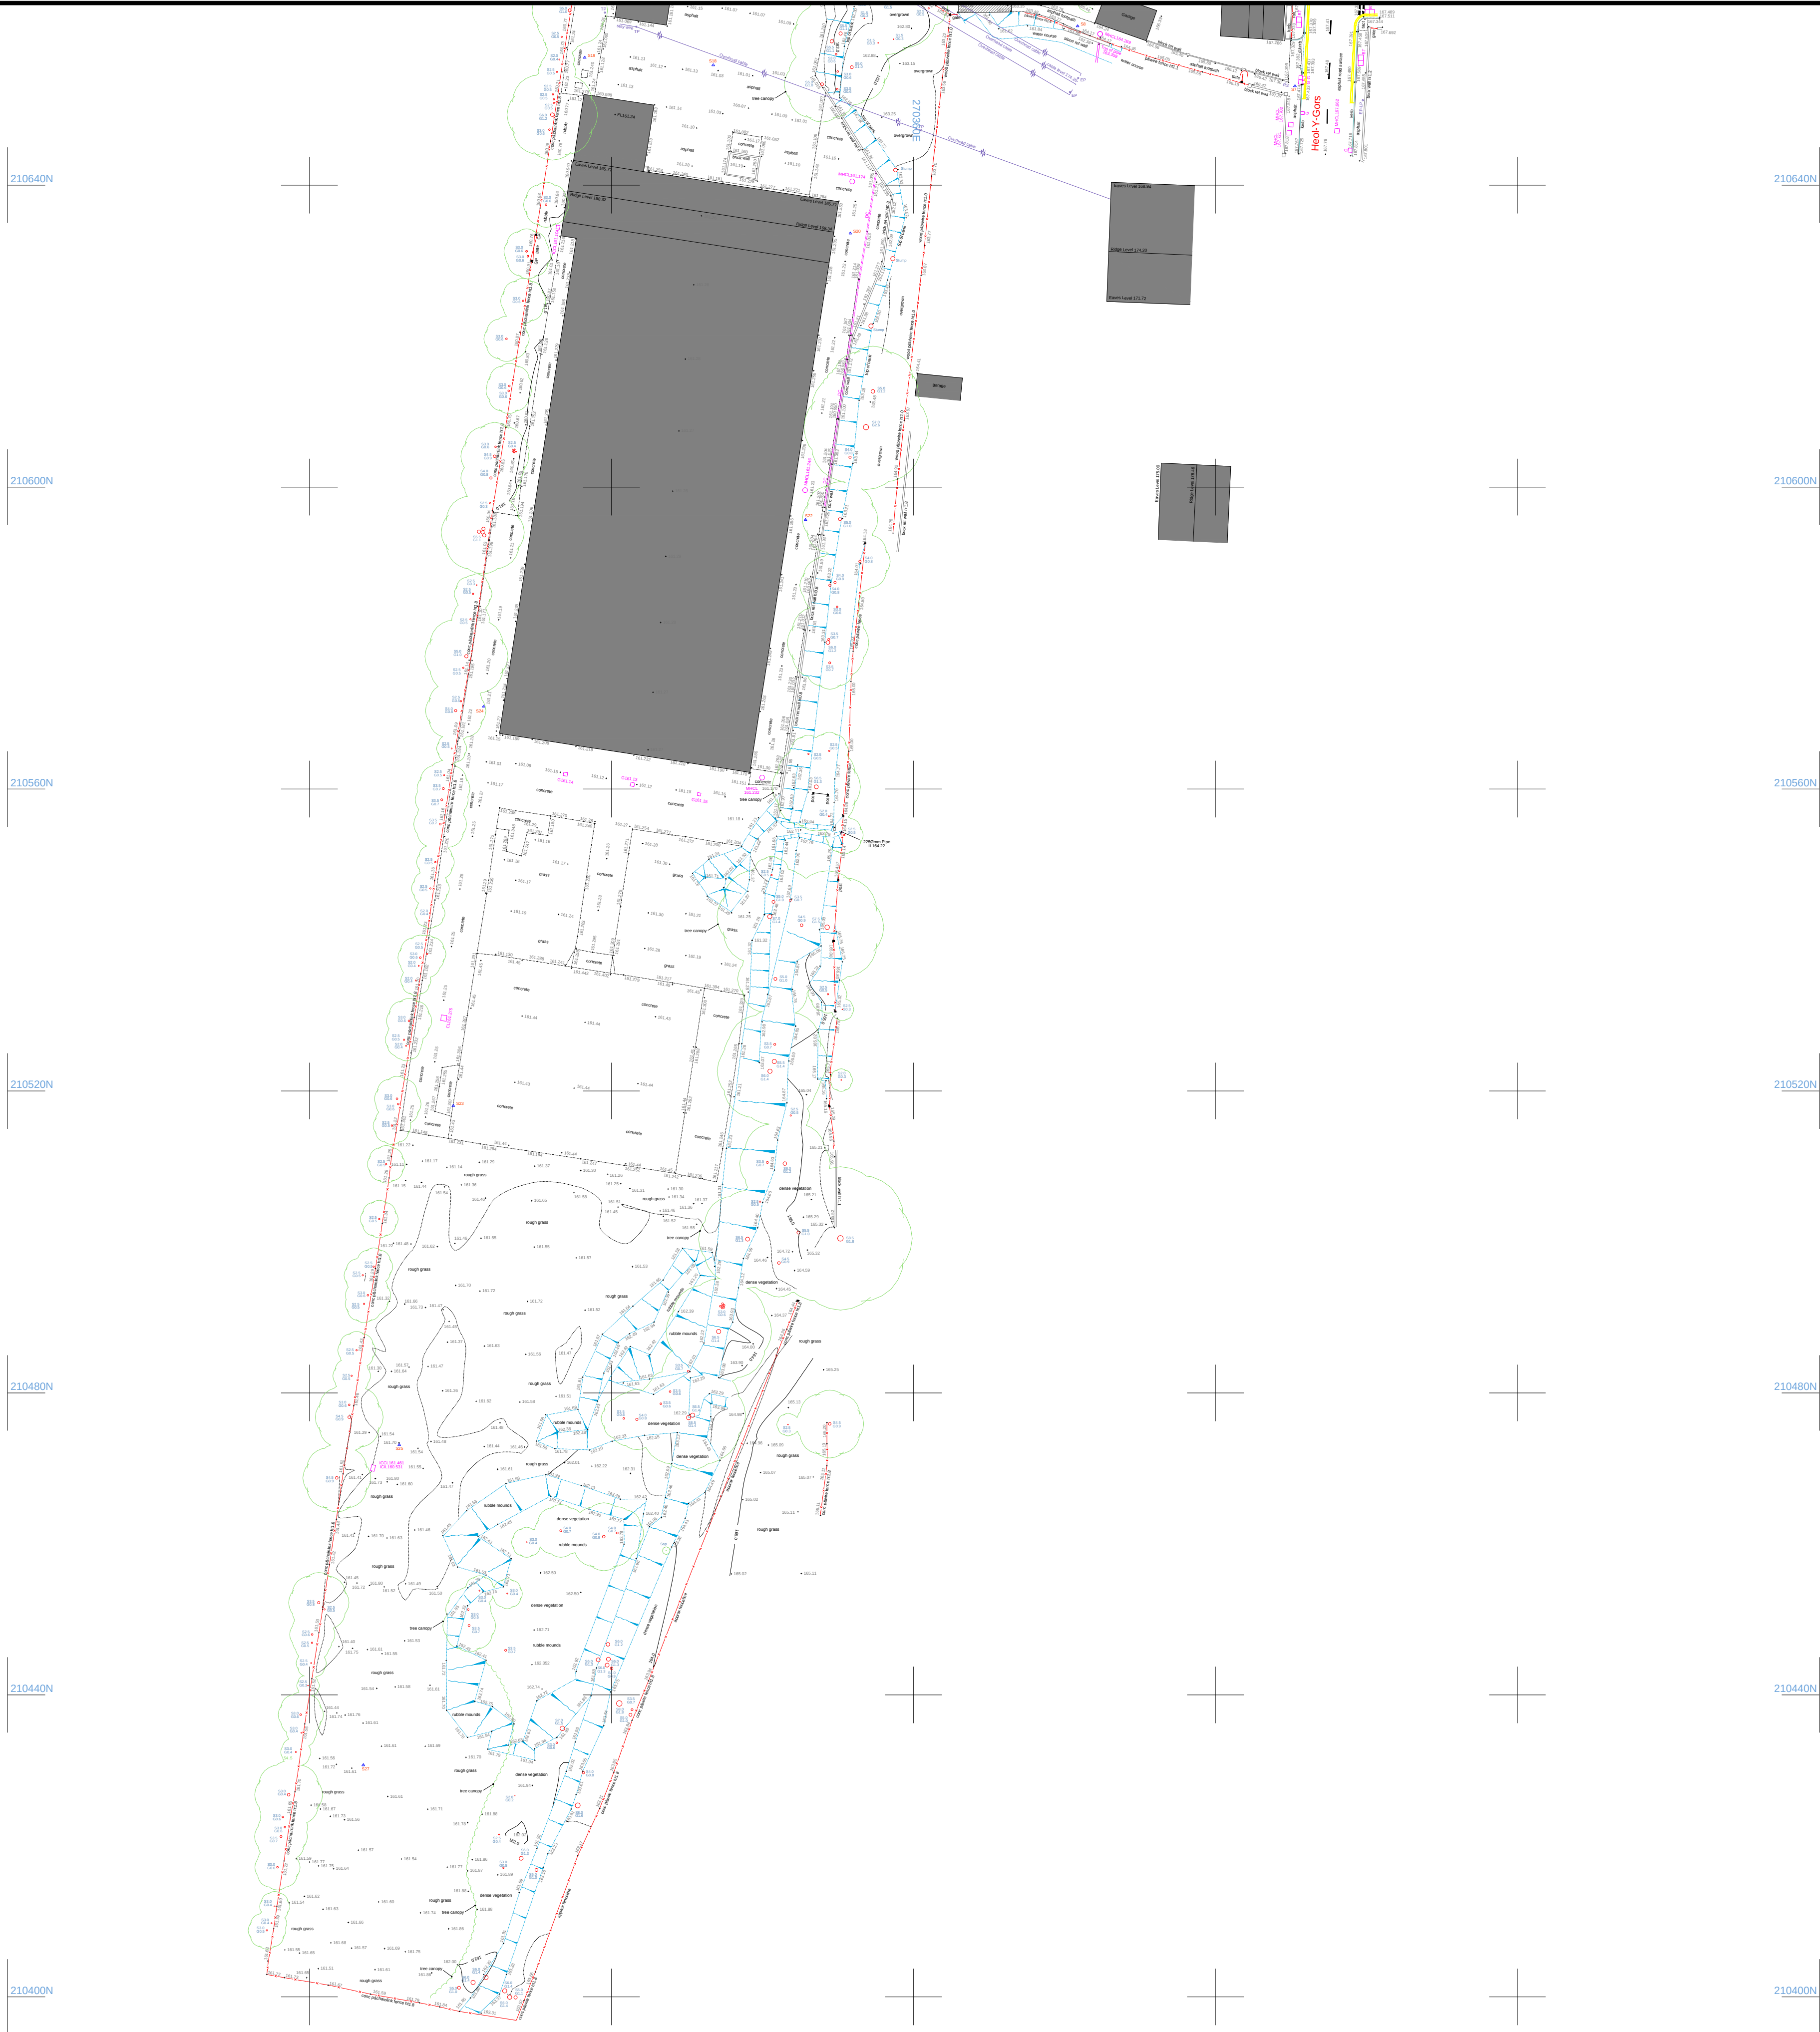


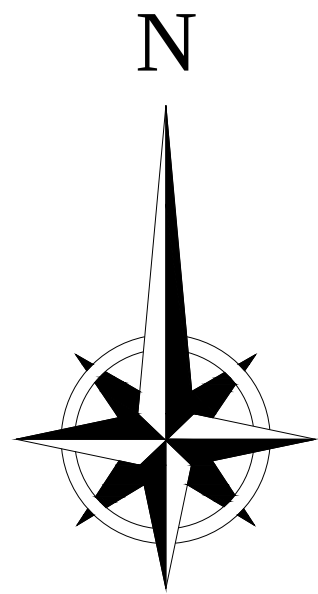

SITE SURVEY

Former Swelco Factory
Heol-Y-Gors,Cwmgors,
Gwuan-Cae-Gurwen,Ammonford

Notes:

Survey Grid:

Grid related to O/S Grid at survey point S14
270353.290mE, 210782.627mN, 162.371m

Survey Datum:

Related to O/S Grid at Survey Point S14
Value 162.371m

Sheet 2 of 2	Surveyed By: P.M.S.
Datum	Drawn By: P.M.S.
See Notes Above for Datum	Date of Survey:
North Point Approximate	March 2024
Client:	Scale: 1:500
Bluefield Land	Survey Job No.
	SS-1278_2D

Revisions:

A	
B	
C	

Legend:

AV	AIR VALVE	PCM	PERMANENT GROUND MARKER
B	BOLLARD	PRF	POST & RAIL FENCE
BL	BED LEVEL	PS	PAVING SLABS
BT	BRITISH TELECOM IC	PRF	POST & WIRE FENCE
BW	BURIED WALL	RE	RODDING EYE
CAV	CABLE TO IC	RL	RIDGE LEVEL
CL	CLOSE BOUND FENCE	RP	REFLECTOR POST
CL	COVER LEVEL	RS	ROUND SIGN
CL	CHAIN LINK FENCE	RSJ	ROLLED STEEL JOIST
CM	CABLE MARKER	RW	RETAINING WALL
CM	CATCH PIT	RWP	RAIN WATER PIPE
CONC	CONCRETE	SAP	SAMPIG
CP	CATCH PIT	SFL	SOFFIT LEVEL
CFF	CHESTNUT PALING FENCE	SL	SILT LEVEL
CSL	COVER SLAB LEVEL	SMH	SURFACE MANHOLE
(drip)	DIAPHRAGM	SNP	STREET NAME PLATE
(S/S)	DISUSED	SP	SIGN POST
DK	DROP KERB	ST	STAKE
DPC	DAMP PROOF COURSE	STCH	STANCHION
DSW	DWARF STONE WALL	SV	STOP VALVE
EL	EAVES LEVEL	SVP	SOIL & VENT PIPE
ELCC	ELECTRICITY	SW	STONE WALL
EP	ELECTRICITY POLE	TCL	TELEPHONE CALL BOX
FB	FLOWER BED	TEL	TELEPHONE
FFL	FINISHED FLOOR LEVEL	TL	TRAFFIC LIGHTS
FH	FIRE HYDRANT	TM	TRAFFIC MARK
FL	FLOOR LEVEL	TP	TELEGRAPH POLE
FMH	FULL MAN HOLE	TR	TRANSFORMER
FP	FLAG POLE	U/S	UNDERSIDE
G	GULLY	UNL	UNABLE TO LIFT
GV	GAS VALVE	VP	VENT PIPE
HR	HAND RAIL	WM	WATER METER
IC	INSPECTION COVER	WO	WASH OUT
IL	INVERT LEVEL	WT	WATER TAP
IRF	IRON RAIL FENCE	WV	WATER VALVE
KO	KERB OUTLET		
LB	LETTER BOX		
LP	LAMP POST		
MH	MAN HOLE		
O/H	OVERHEAD		
P	POST/POLE		
PF	PANEL FENCE		
PM	PEG/MARKER		
+	SPOT LEVEL		

Survey Station Schedule

Station	Easting	Northing	Level
S1	270430.535	210840.681	164.004
S2	270423.568	210815.252	164.654
S3	270416.153	210777.881	165.103
S4	270414.012	210738.803	165.857
S5	270412.611	210704.689	166.617
S6	270411.355	210675.615	167.130
S7	270410.522	210653.122	167.494
S8	270381.739	210661.068	163.955
S9	270356.344	210669.325	162.741
S10	270365.864	210663.387	163.045
S11	270337.520	210683.195	161.116
S12	270337.825	210696.634	161.107
S13	270344.207	210747.463	161.382
S14	270353.290	210782.627	162.371
S15	270376.488	210782.393	163.217



Contact Details:

Phil Senior
Tel: 07853240403
Email: Philseniorsurveys@Gmail.com