


This line should measure 80mm when printed correctly
 This drawing is the copyright of Roberts Limbrick Ltd and should not be reproduced in whole or in part or used in any manner whatsoever without their written permission.
 Responsibility is not accepted for errors made by others in scaling from this drawing. Use only figured dimensions and report any discrepancies or omissions to the Architect immediately.

Type F
Plot 14


Type E
Plot 9

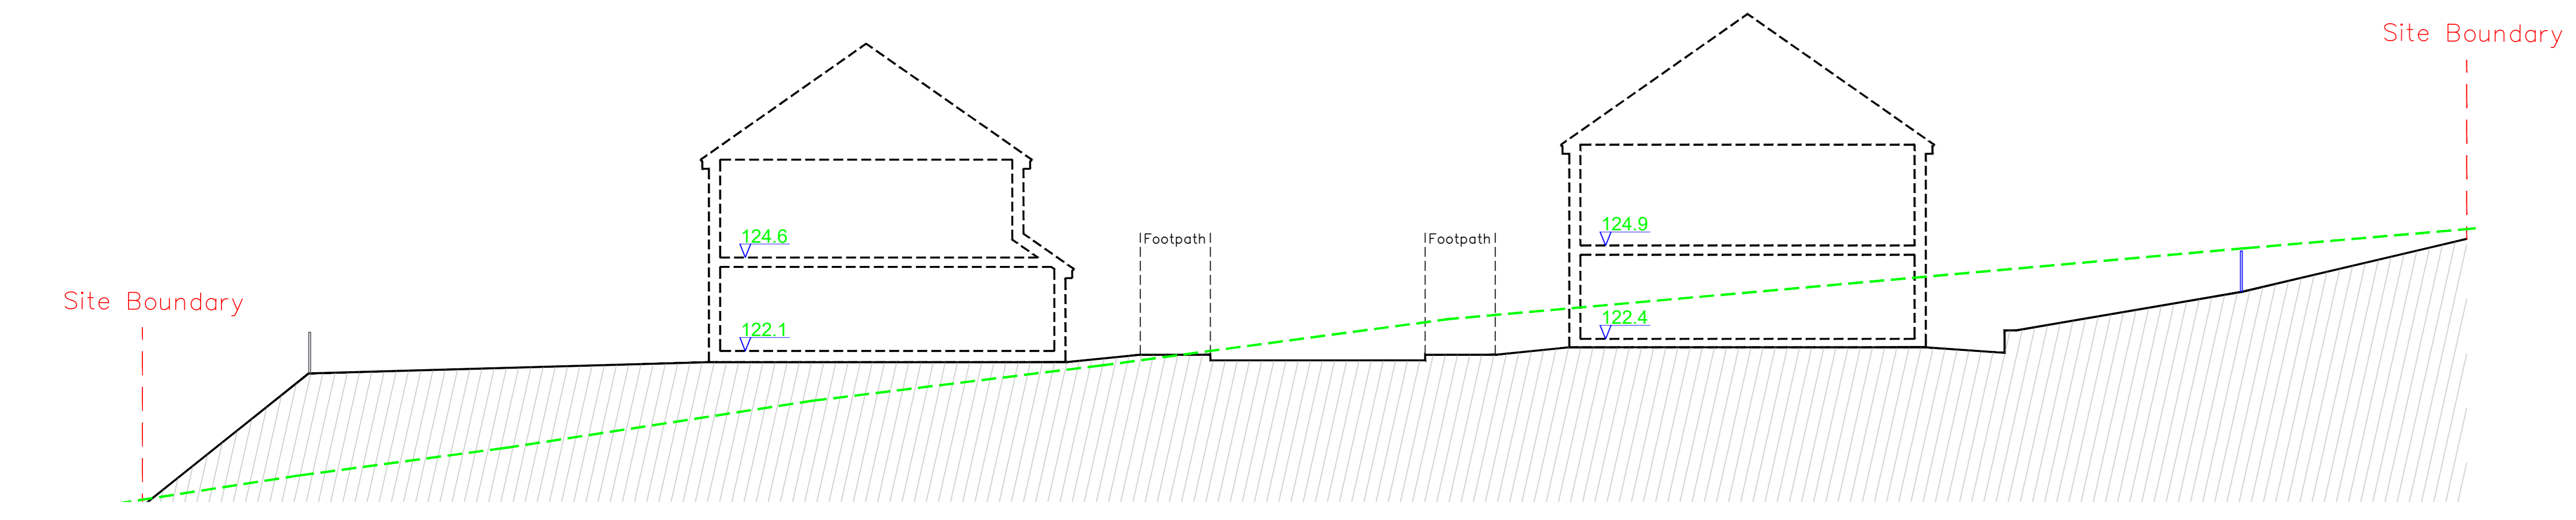

Site Section A-A




Type C
Plot 17

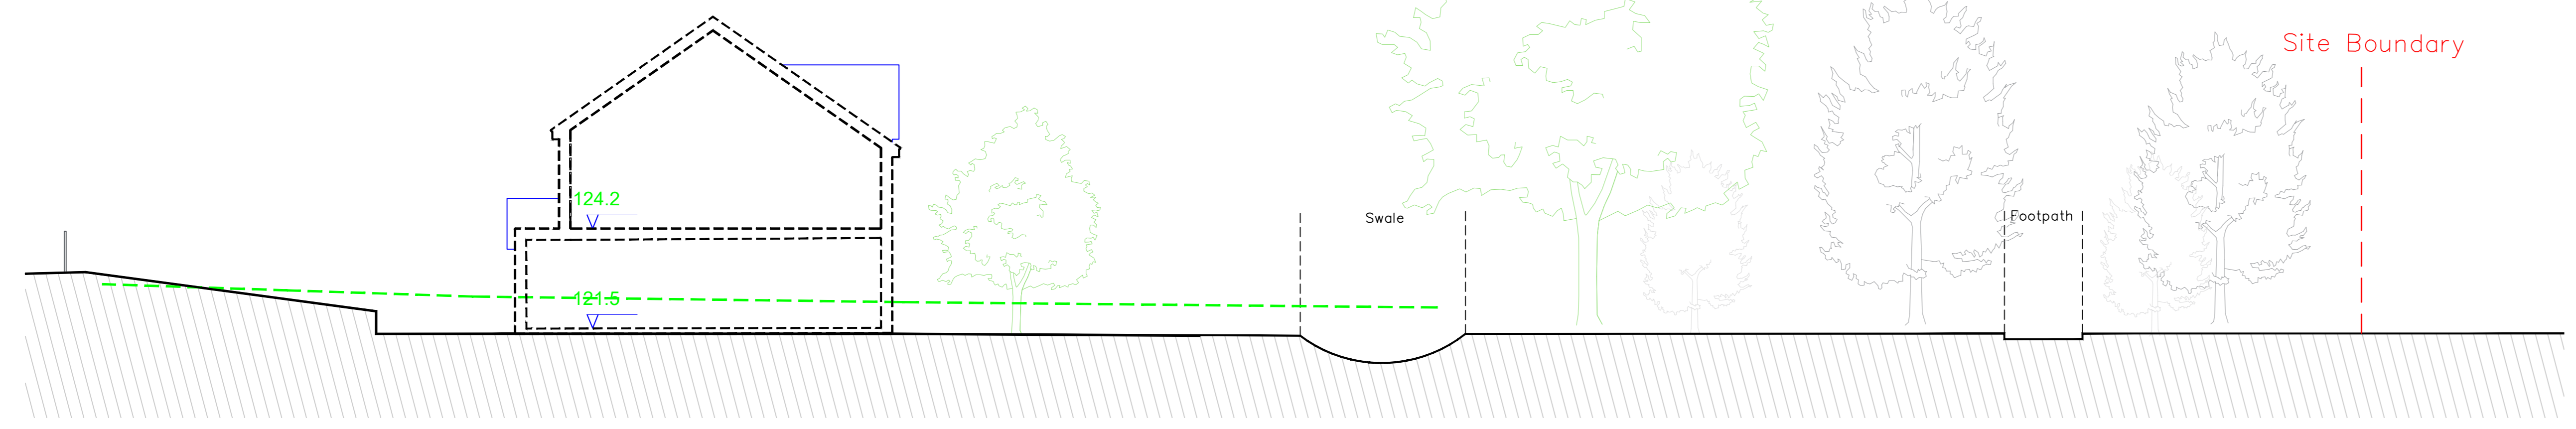

Site Section B-B


Type BV
Plot 23

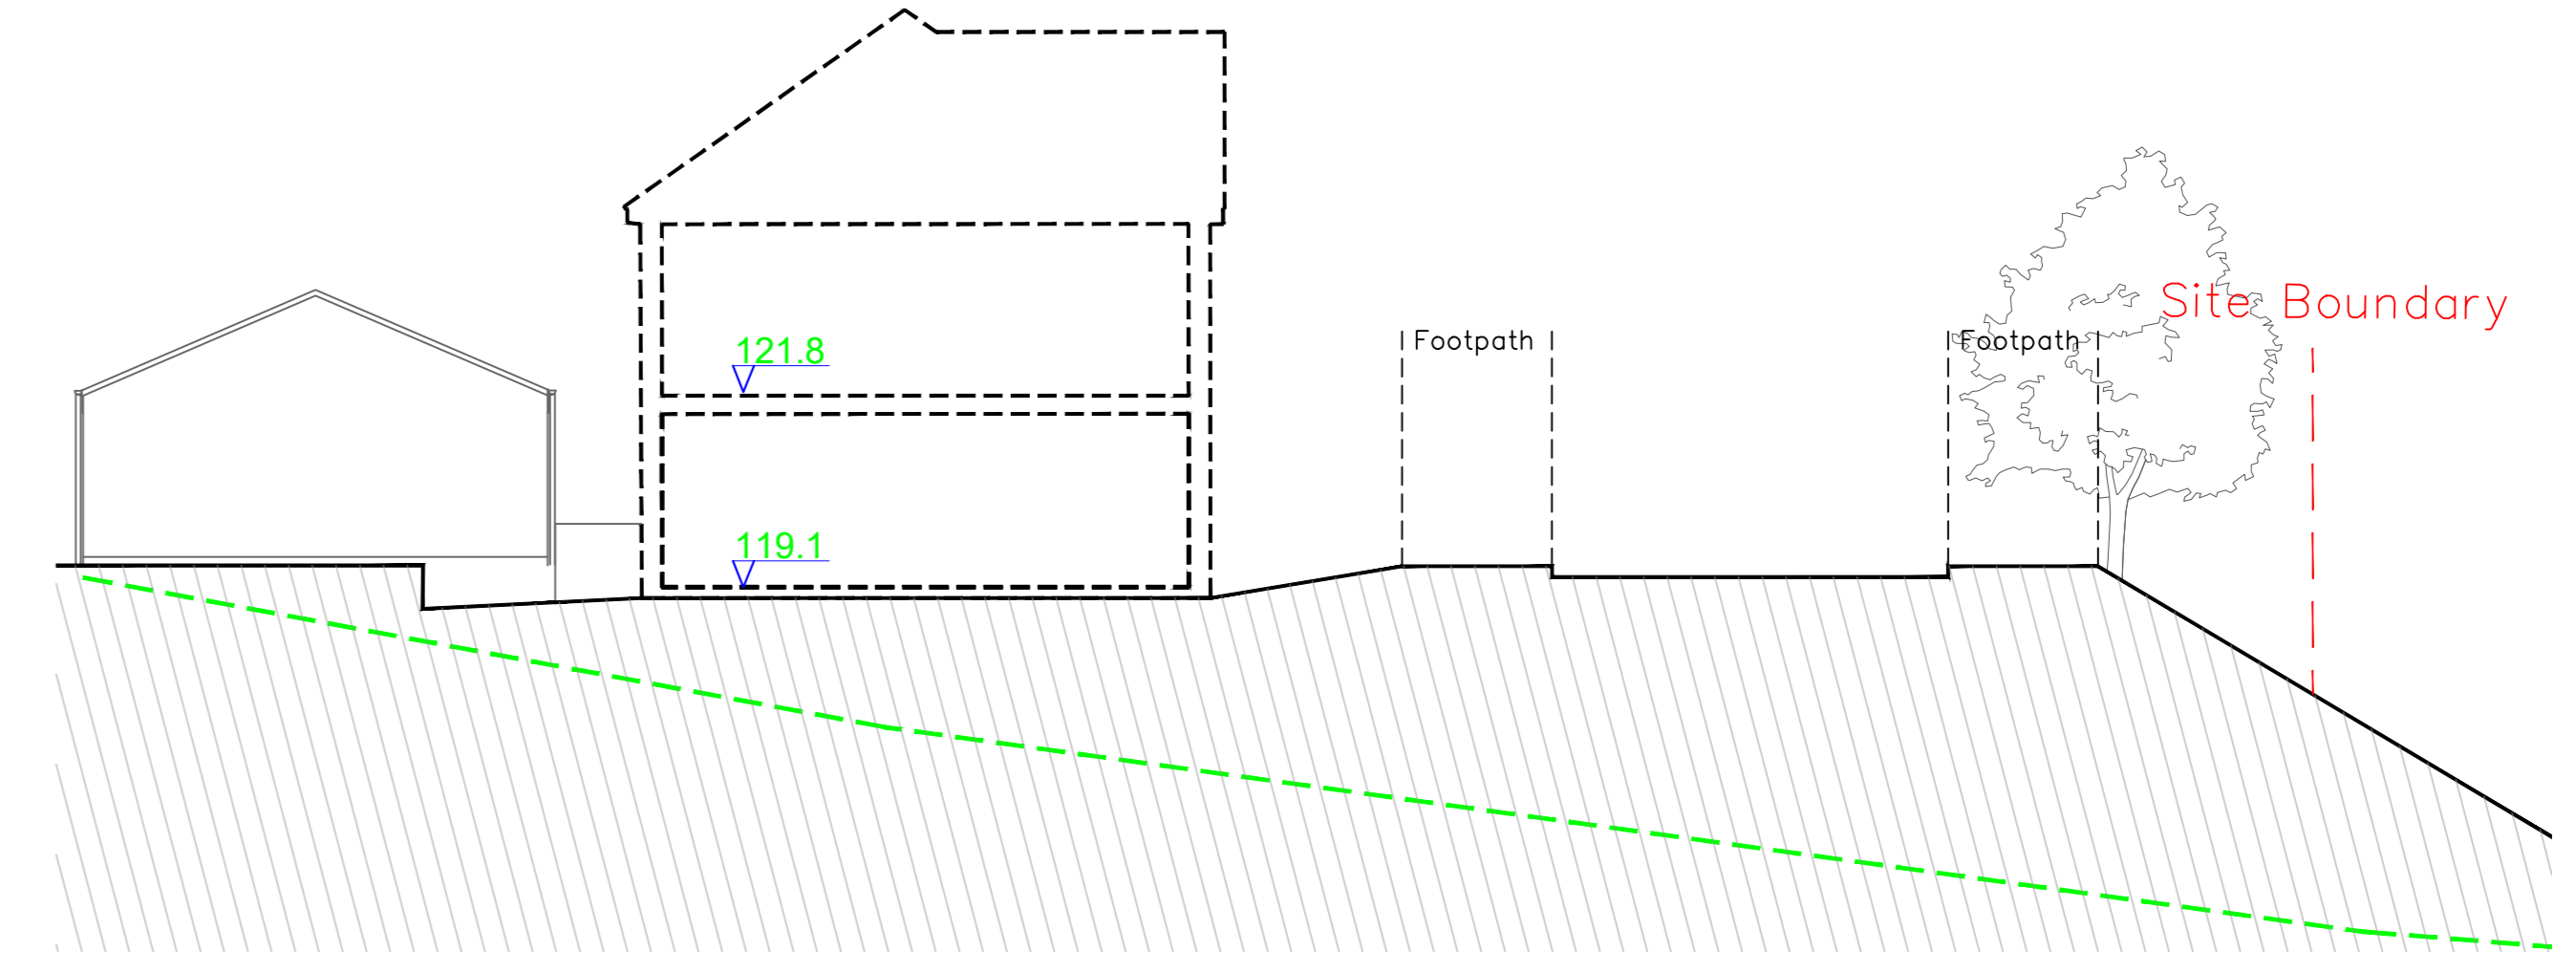

Site Section C-C

Type E (2)
Plot 34

Type AV
Plot 36

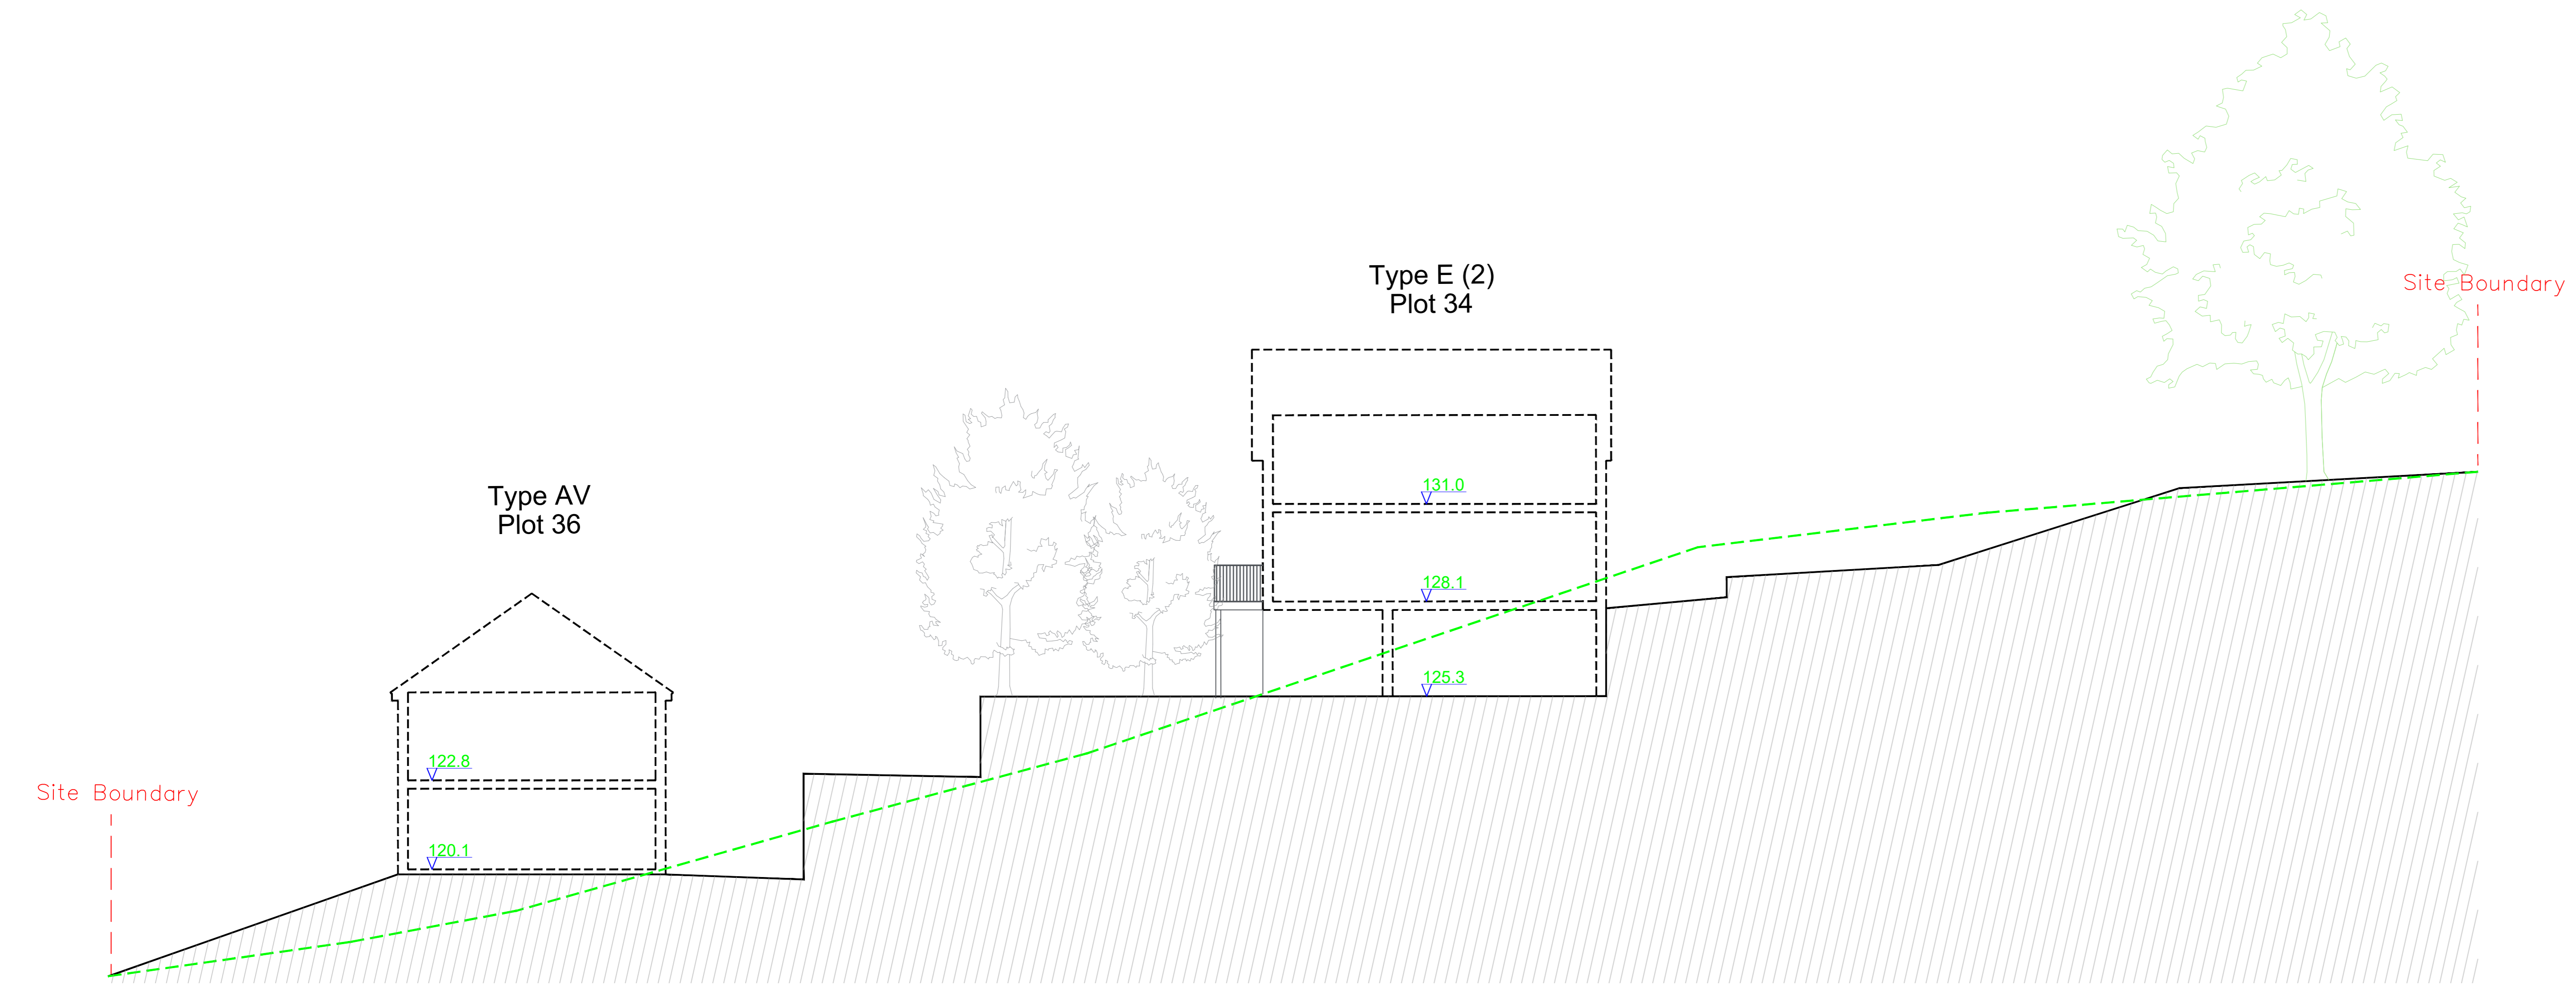

Site Section D-D



Roberts Limbrick
 03333 405 500
 mail@robertsylimbrick.com
 robertsylimbrick.com

Project Name
 Land off Alma Street
 Llanarth
 Residential Development

Client Name
 Obsidian Homes

Drawing Title
 Site Sections

Scale 1/100 • A0
Project No. 10564

Status A3
Purpose Of Issue Issued for Planning

Project Orig. Iss. Level Form Rate
 10564 • RL • XX • ZZ • DR • A

Number PL30
Revision -