



# PLANNING Tiny Rebel Brewery - Distribution Warehouse & Offices, Rogerstone. NP10 9FQ

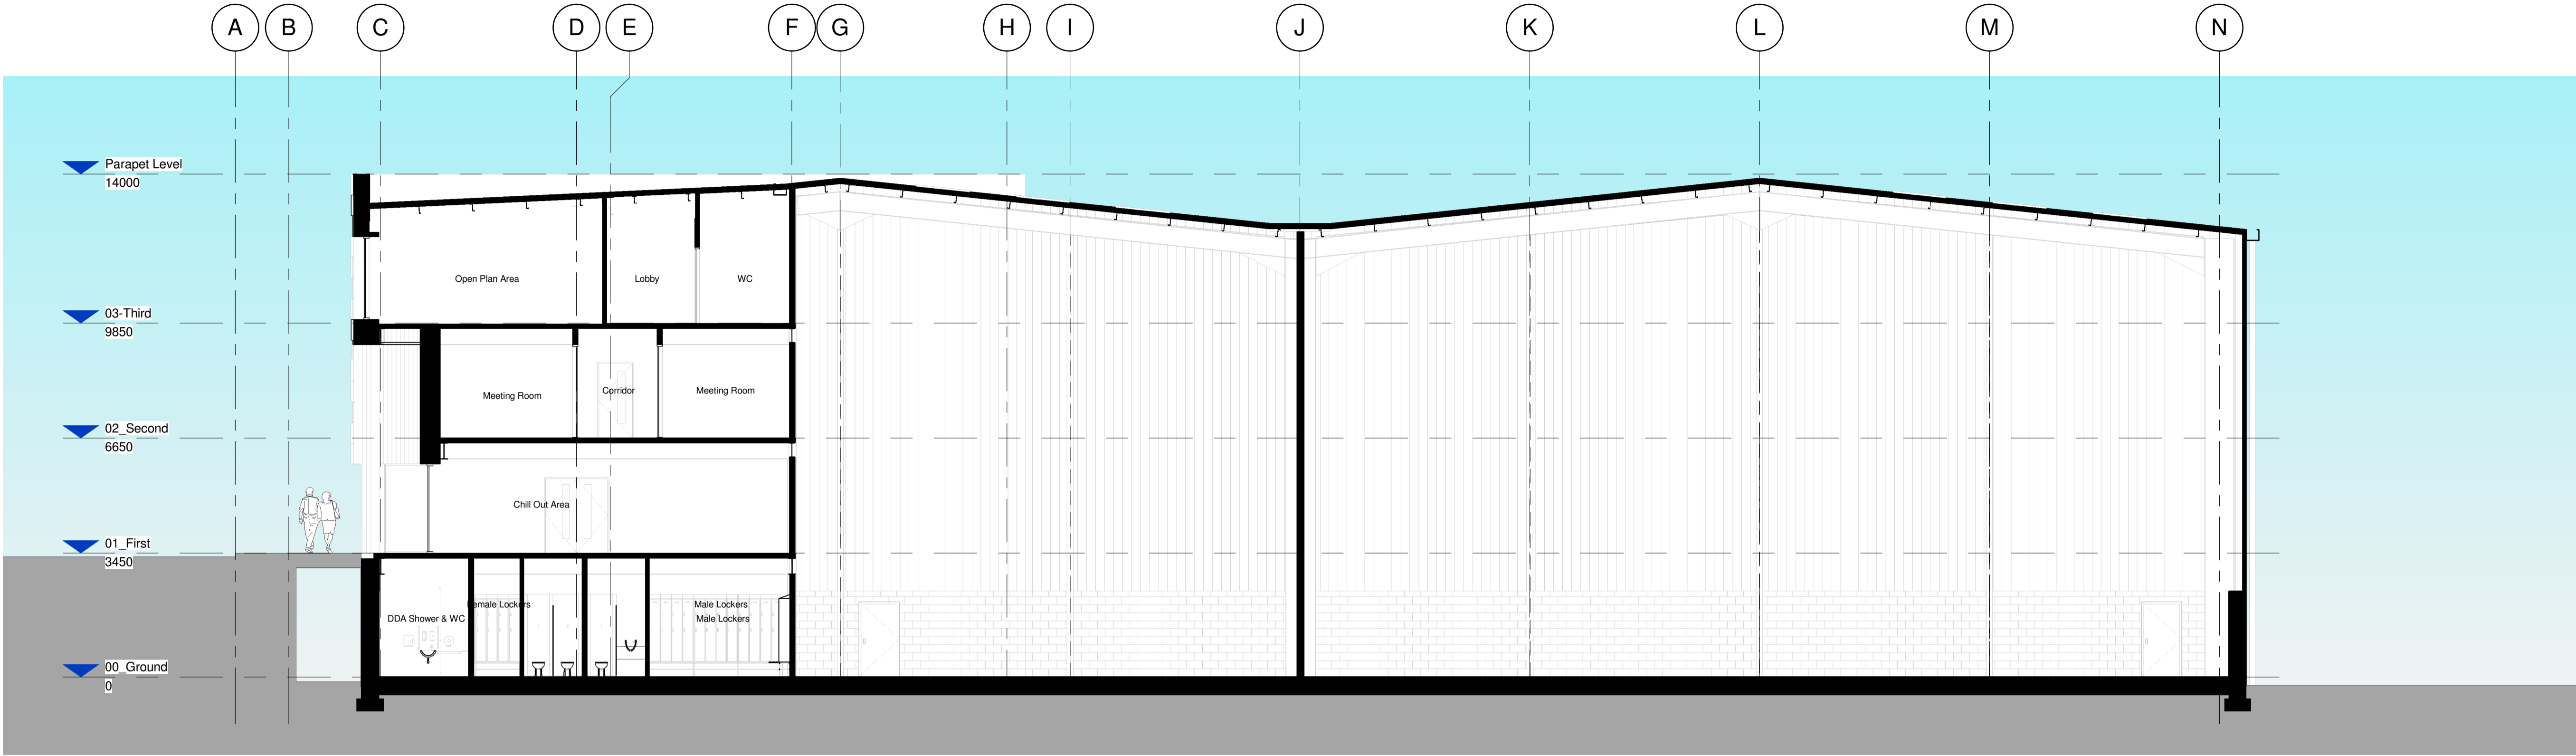

**Section A - A**  
1 : 100

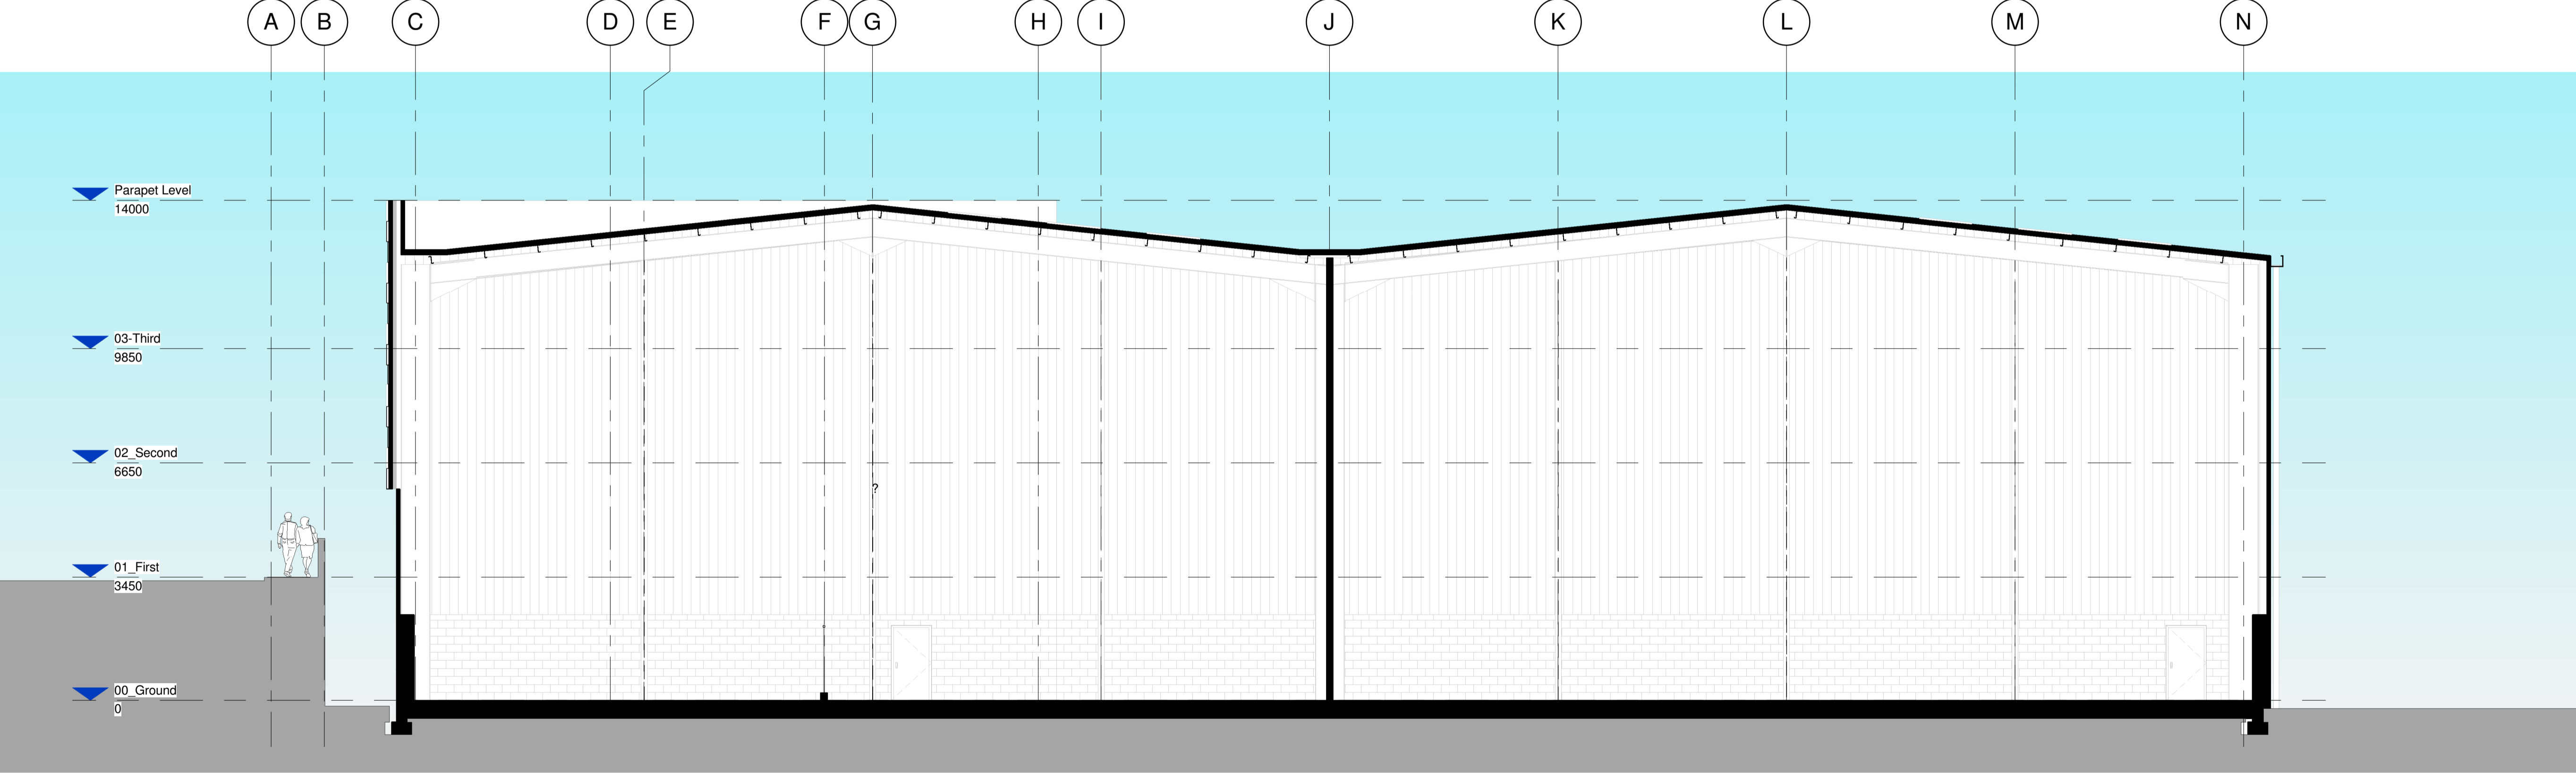

**Section B - B**  
1 : 100

## Proposed Sections A - A & B - B

Cardiff . Swansea . London

THIS DRAWINGS IS COPYRIGHT ©  
Registered Office: Powell Jobson, Suite 10, Building One, Eastern Business Park, West River Lane, Old St Melons, Cardiff CF10 5SA. Powell Jobson is a trading name of Powell Jobson Ltd a company registered in England and Wales No 3073902

Drawing Number: 18118(05)113

Scale: 1 : 100

www.powelljobson.com @PDArchitects