
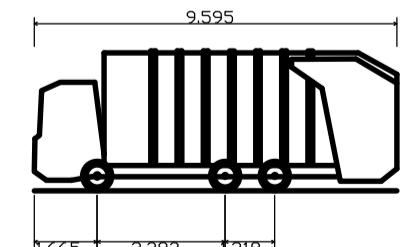


NOTES

GENERAL:

1. All levels are in metres and refer to the station points shown on the survey drawing.
2. All dimensions are in millimeters unless stated otherwise.
3. Do not scale from this drawing use figured dimensions only.
4. All drawings to be checked prior to construction or manufacture. Any discrepancies to be reported to the Engineer immediately.
5. This drawing shall be used solely for its intended purpose as described in the drawing title.

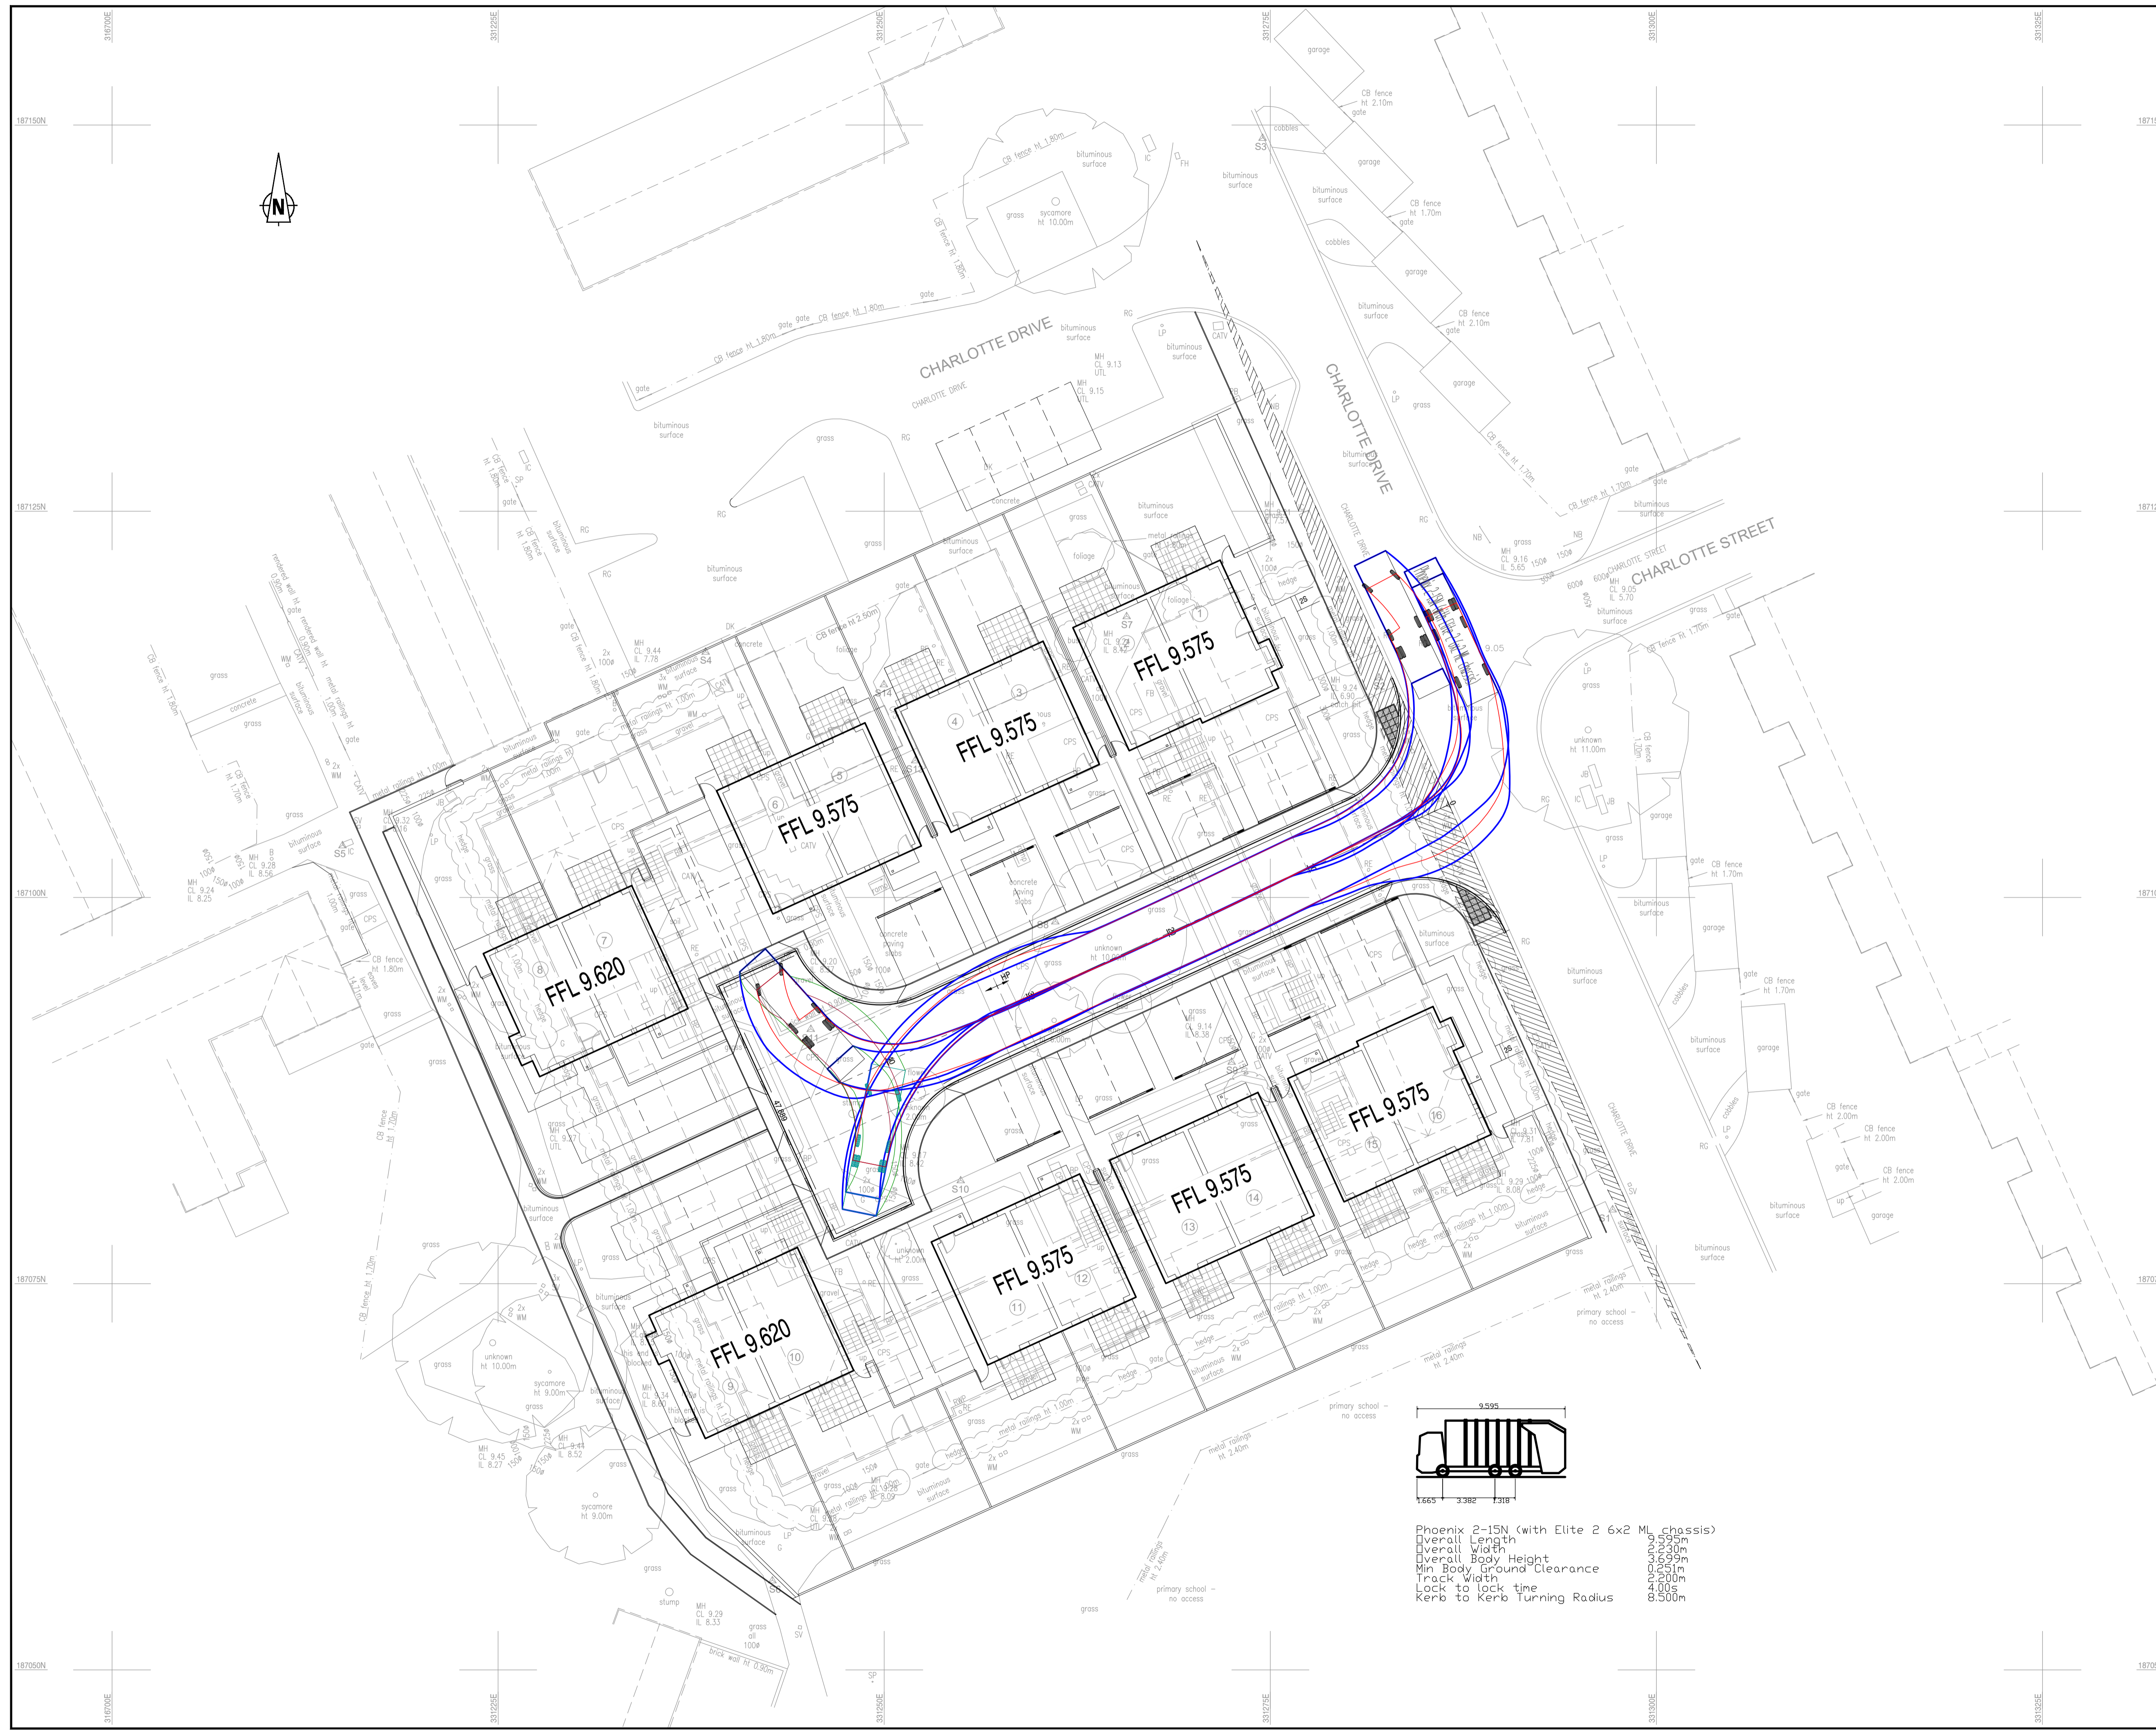

Phoenix 2-15N (with Elite 2 6x2 ML chassis)
 Overall Length 9.995m
 Overall Width 3.382m
 Overall Body Height 1.318m
 Min Body Ground Clearance 0.251m
 Track Width 4.000m
 Lock to lock time 4.00s
 Kerb to Kerb Turning Radius 8.500m

Rev.	Description	Drawn	Date
------	-------------	-------	------



CLIENT
POBL GROUP

PROJECT
**PROPOSED RESIDENTIAL DEVELOPMENT
 KIRBY DANIEL COURT
 NEWPORT**

DRAWING
REFUSE VEHICLE TRACKING

Drawn S.A.M.	Checked P.B.	Date Nov.18	Scale 1:200
Drawing Size A1	Job No. 16230	Drawing No. SK01	Rev. -

DRAWING STATUS: P = PRELIMINARY T = TENDER C = CONSTRUCTION
 COPYRIGHT: THIS DRAWING MAY NOT BE REPRODUCED OR COPIED.