

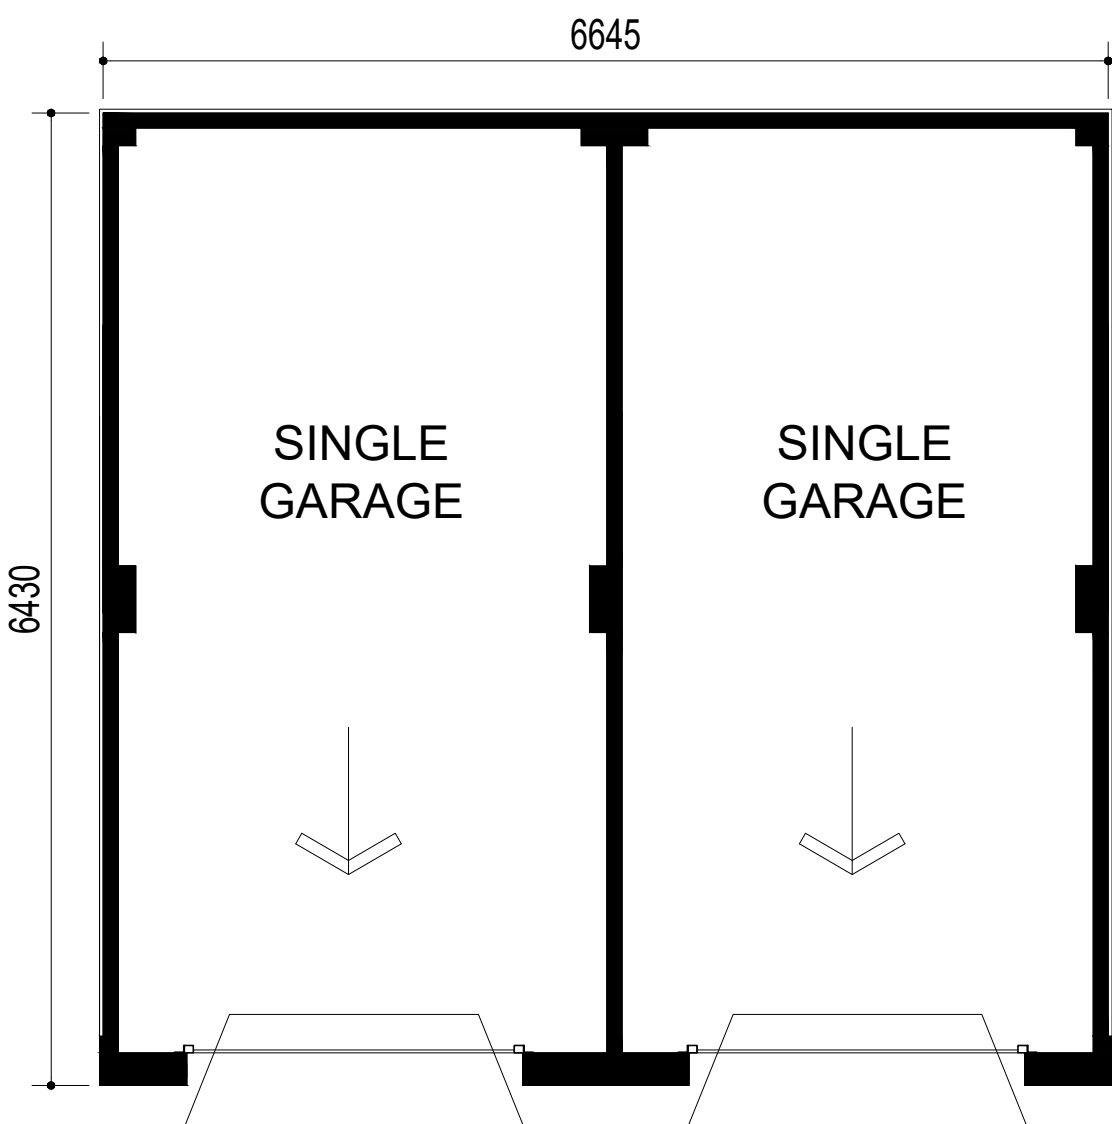
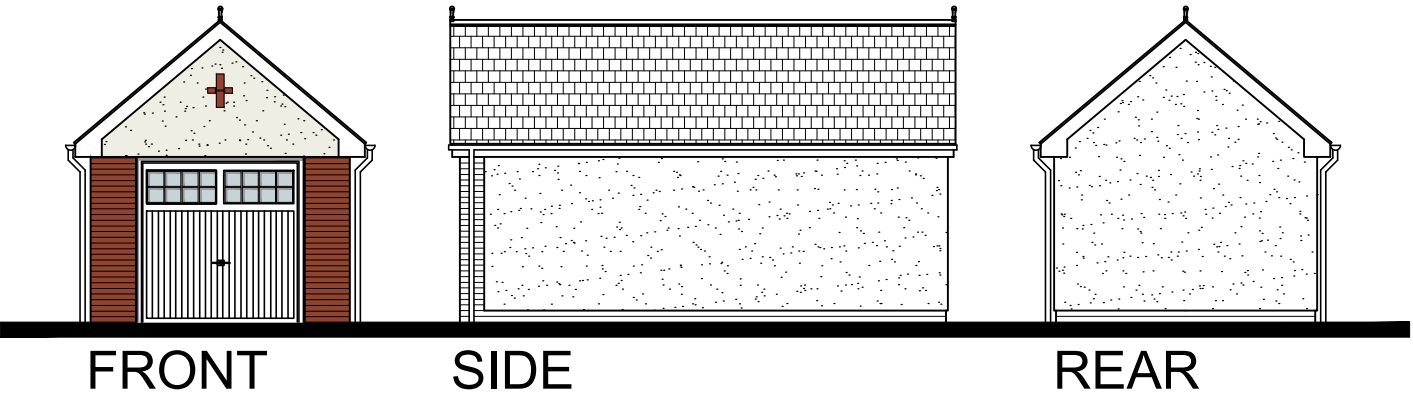


**Important Notice**  
 These particulars are for illustration only. We operate a policy of continuous product development and individual features such as windows, garages and elevation treatments may vary from time to time as may heating and electrical layouts. Consequently these particulars should be treated as general guidance only and cannot be relied upon as accurately describing any of the Specified Matters prescribed by any Order made under the Property Misdescriptions Act 1991. Nor do they constitute a contract, part of a contract or a warranty.

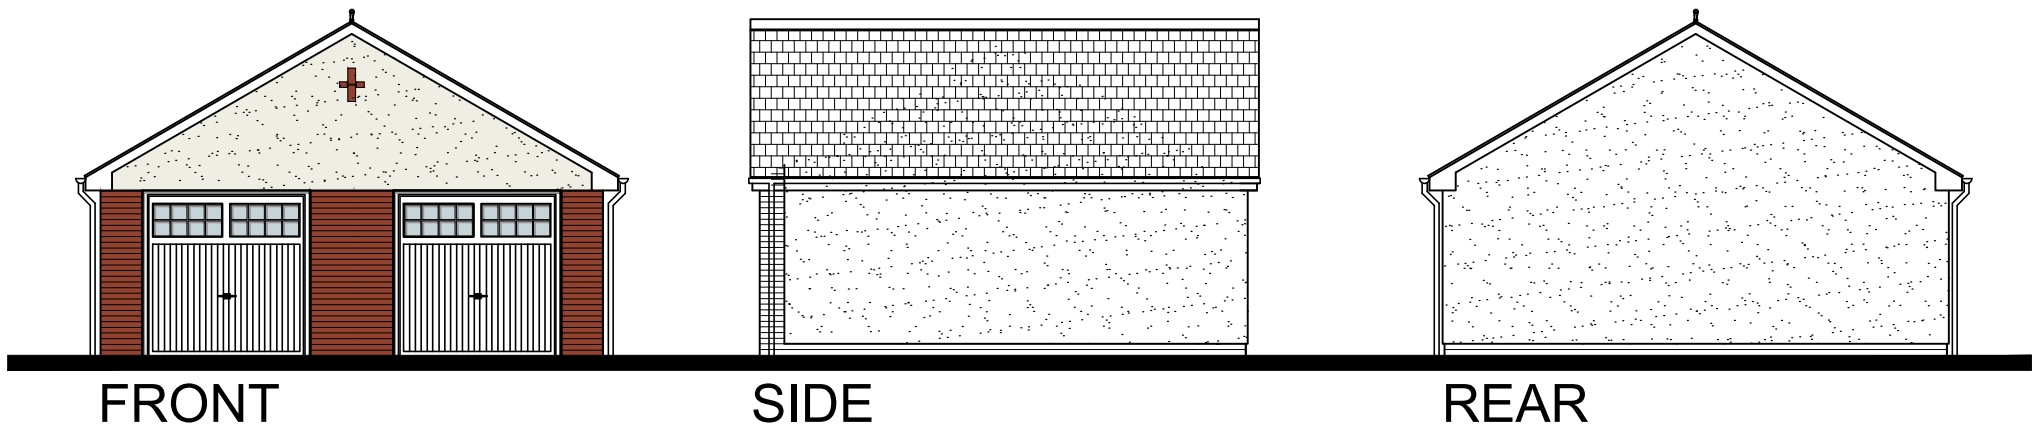

**FLOOR PLAN**

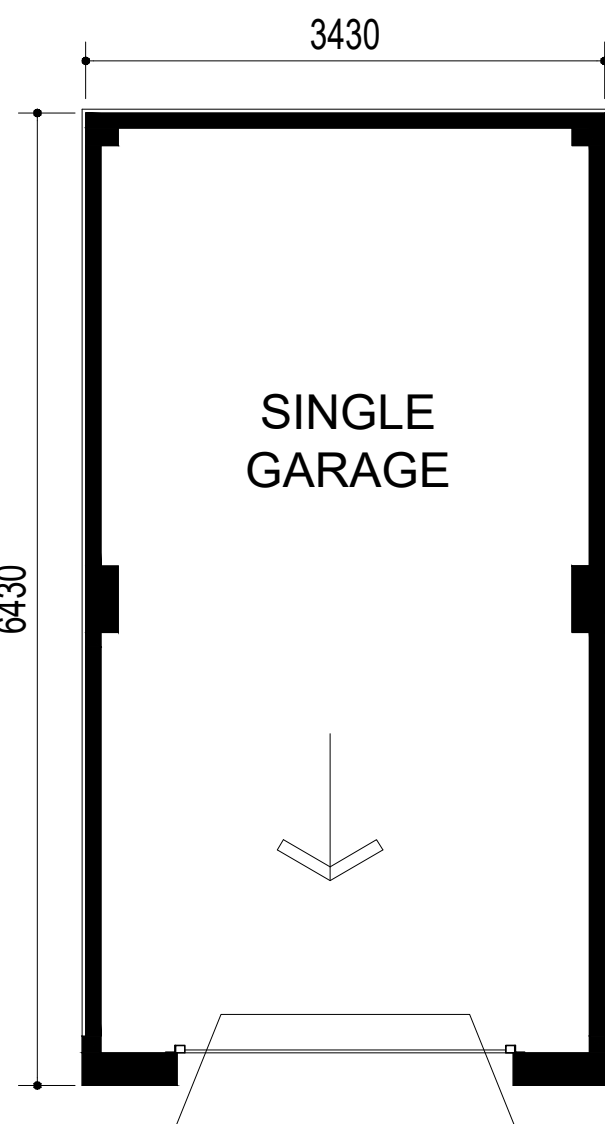

**FLOOR PLAN**

**EXTERNAL FINISHES**

- EXT WALLS**  
Red brick & off white render.
- ROOF TILES**  
Marley Modern.
- RAINWATER GOODS**  
Colour - Slate Grey with Red Ridge Tile
- UPVC square gutters.** - black
- VERGE**  
Dry construction
- RIDGE**  
Dry construction
- FASCIA**  
White UPVc
- SOFFIT**  
White UPVc

CLIENT		
LEWIS HOMES		
JOB TITLE		
GARAGES		
DRAWING TITLE		
PLANS & ELEVATIONS		
FULL BRICK OPTION		
SCALE	DATE	DRAWN BY
1:100/1:50	AUG 2018	HA Ltd
DRAWING NO.	SHEET SIZE	REVISION
GAR-01	A3	-
Melrose Court Melrose Hall Cypress Drive St. Mellons Cardiff CF3 0EG		
		t. 029 2077 6900 f. 029 2079 9619 e. info@hammond-ltd.co.uk
<a href="http://www.hammond-ltd.co.uk">www.hammond-ltd.co.uk</a>		

© Hammond Architectural Limited 2018  
 Figured dimensions must be taken in preference to scaled dimensions and any discrepancies are to be referred to Hammond Architectural Ltd. Contractors, subcontractors and suppliers must verify all dimensions on site before commencing any work or making any workshop drawings.




FRONT

SIDE


REAR

FLAT TYPE AREA : FF	
M <sup>2</sup> = 54.99	Ft <sup>2</sup> = 592
Measured structurally between inner faces of blockwork & excludes any integral garage	

FLAT TYPE AREA : GF	
M <sup>2</sup> = 50.16	Ft <sup>2</sup> = 540
Measured structurally between inner faces of blockwork & excludes any integral garage	

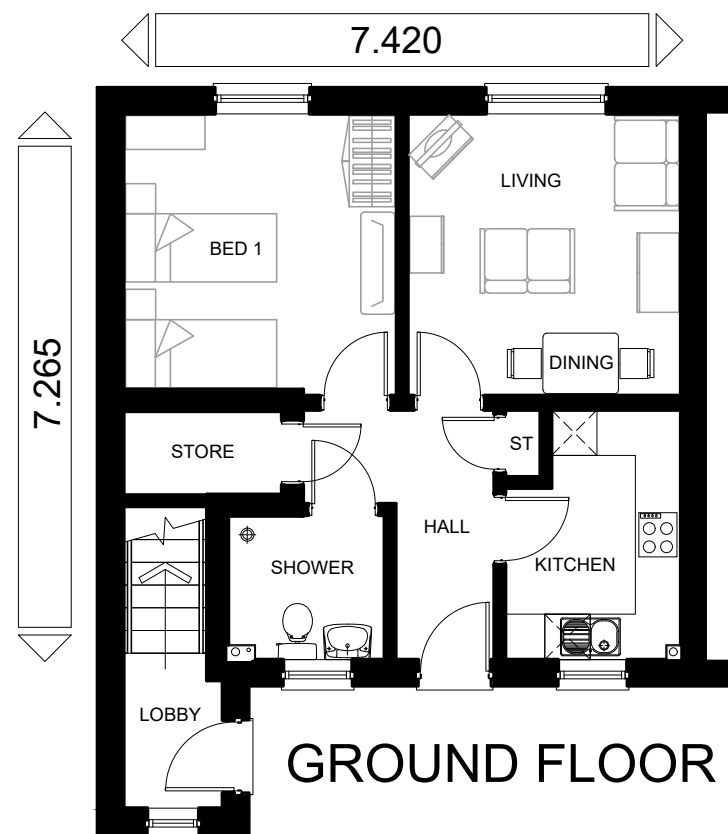

GROUND FLOOR

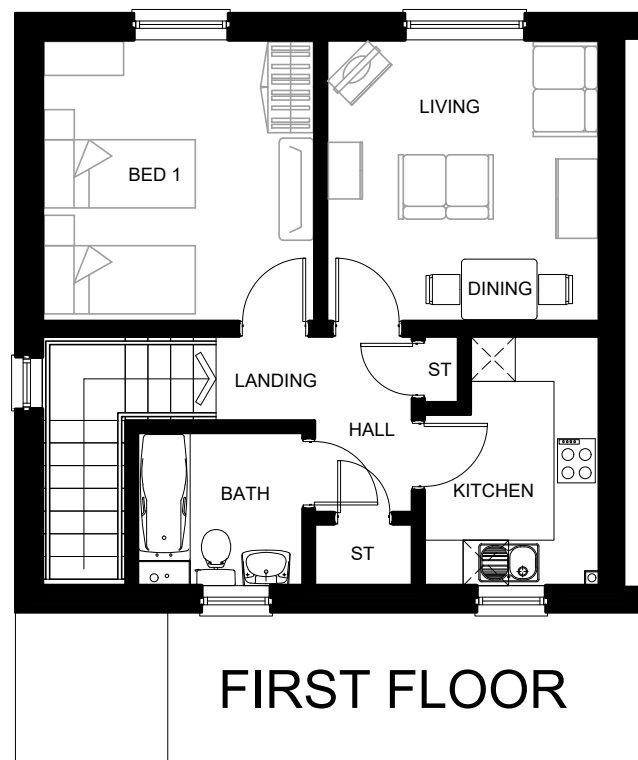

FIRST FLOOR



SIDE

NOTES:  
Side windows to be used ONLY on Plots 44 & 45.

**EXTERNAL FINISHES**

- EXT WALLS**  
Red Brick
- CILLS - FRONT(Ground Floor)**  
Masonry Cills - Colour Buff
- CILLS - FRONT(First Floor)**  
Masonry Cills - Colour Buff
- HEADS - FRONT**  
Flat Brick Arch - Colour Red

- VERGE**  
Dry construction
- RIDGE**  
Dry construction
- FASCIA**  
White UPVc
- SOFFIT**  
White UPVc

- ROOF TILES**  
Marley Modern, Slate Grey with Red Ridge Tile
- WINDOWS**  
White UPVc georgian windows
- RAINWATER GOODS**  
UPVc square gutters. - black
- CANOPY**  
Flat canopy over entrance on 1st plot. Pitch canopy on the 2nd plot, with plain tiles. Colour - Grey

- PLINTH BAND**  
2 course projecting brickwork plinth to front elevation & 1m return on sides. Colour - Red
- HEADS/CILLS - REAR & SIDE**  
Brick Solider course heads and cills. Colour: Red
- FRONT DOOR**  
Georgian style glass door, Colour - Light Brown
- BRICK POINTING**  
Colour - Brown

1 BED - 2.1.1 APARTMENT  
FLAT TYPE DESIGN SHEET.




CLIENT		
LEWIS HOMES		
JOB TITLE		
211 Affordable Flat		
DRAWING TITLE		
PLANS & ELEVATIONS		
FULL BRICK OPTION		
SCALE	DATE	DRAWN BY
1:100	Sept '18	HA Ltd
DRAWING NO.	SHEET SIZE	REVISION
211-01	A3	-

**hammond** Architectural Ltd  
 10 Gold Tops  
 Newport  
 NP20 4PH  
 t. 01633 844970  
 e. info@hammond-ltd.co.uk

[www.hammond-ltd.co.uk](http://www.hammond-ltd.co.uk)  
 © Hammond Architectural Limited 2018  
 Figured dimensions must be taken in preference to scaled dimensions and any discrepancies are to be referred to Hammond Architectural Ltd. Contractors, subcontractors and suppliers must verify all dimensions on site before commencing any work or making any workshop drawings.




FRONT

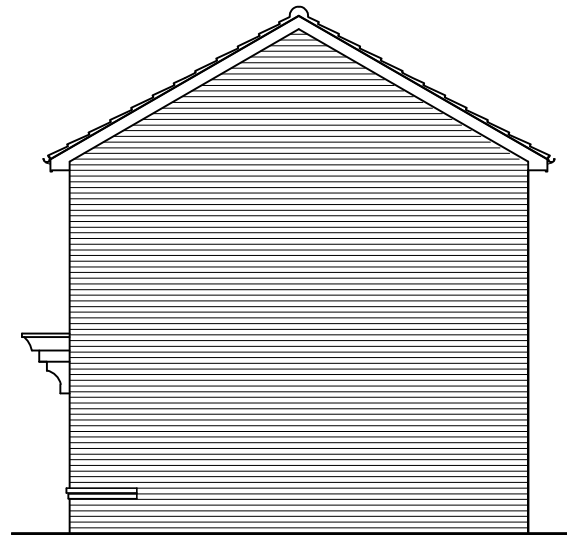


SIDE




REAR

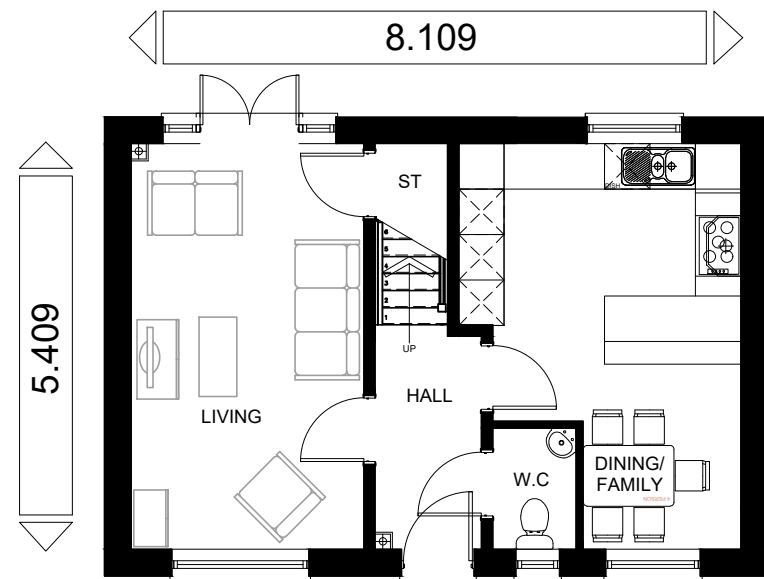

GROUND FLOOR

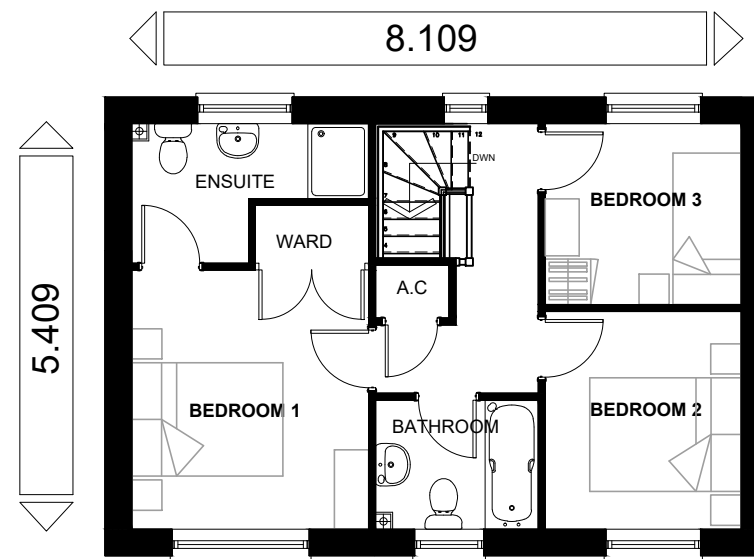

FIRST FLOOR

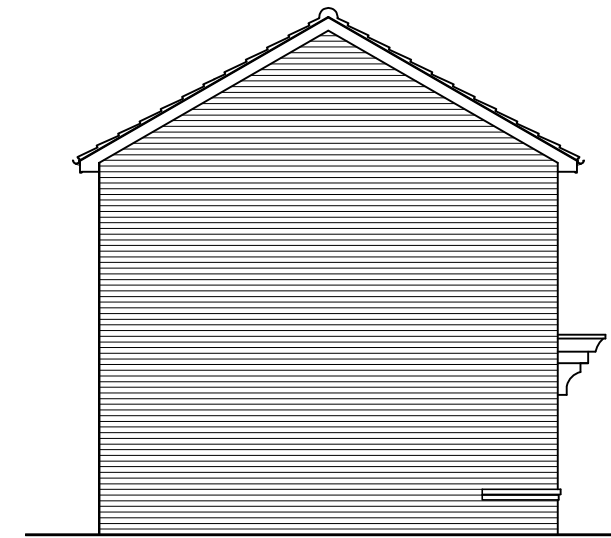

SIDE

HOUSE TYPE AREA	
M <sup>2</sup> = 87.72	Ft <sup>2</sup> = 944
Measured structurally between inner faces of blockwork & excludes any integral garage	

CLIENT		
LEWIS HOMES		
JOB TITLE		
3BED - BURNABY		
DRAWING TITLE		
PLANS & ELEVATIONS		
FULL BRICK OPTION		
SCALE	DATE	DRAWN BY
1:100	AUG 2018	HA Ltd
DRAWING NO.	SHEET SIZE	REVISION
BUR-02	A3	-

**EXTERNAL FINISHES**

**EXT WALLS**

- Red Brick
- CILLS - FRONT(Ground Floor)**  
Tiled Cills. Colour: Red
- CILLS - FRONT(First Floor)**  
Masonry Cills - Colour Buff
- HEADS - FRONT**  
Flat Brick Arch - Colour Red

**VERGE**

- Dry construction
- RIDGE**  
Dry construction
- FASCIA**  
White UPVc
- SOFFIT**  
White UPVc

**ROOF TILES**

- Marley Modern, Slate Grey with Red Ridge Tile
- WINDOWS**  
White UPVc georgian windows
- RAINWATER GOODS**  
UPVc square gutters. - black
- CANOPY**  
Flat canopy

**PLINTH BAND**

- 2 course projecting brickwork plinth to front elevation & 1m return on sides. Colour - Red
- HEADS/CILLS - REAR & SIDE**  
Brick Solider course heads and cills. Colour: Red
- FRONT DOOR**  
Georgian style glass door, Colour - Light Brown
- BRICK POINTING**  
Colour - Brown

**3 BED - BURNABY**  
**HOUSE TYPE DESIGN SHEET.**



**hammond**  
Architectural Ltd

10 Gold Tops  
Newport  
NP20 4PH


t. 01633 844970  
e. info@hammond-ltd.co.uk

[www.hammond-ltd.co.uk](http://www.hammond-ltd.co.uk)


© Hammond Architectural Limited 2018  
Figured dimensions must be taken in preference to scaled dimensions and any discrepancies are to be referred to Hammond Architectural Ltd. Contractors, subcontractors and suppliers must verify all dimensions on site before commencing any work or making any workshop drawings.




FRONT

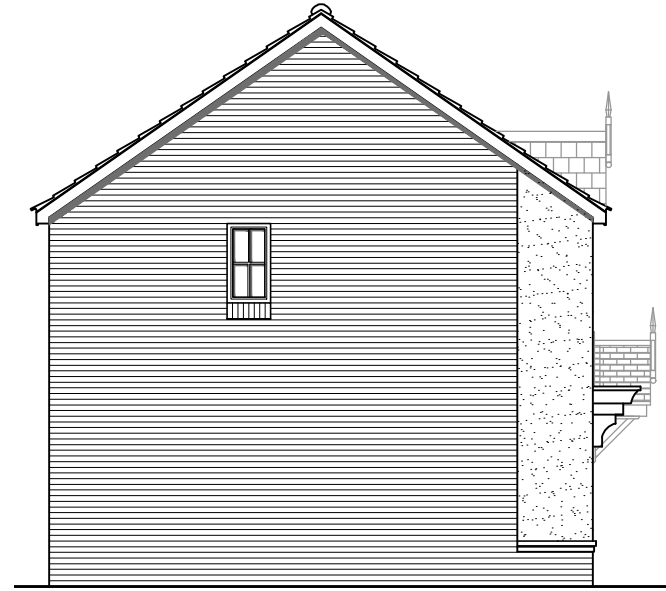


SIDE

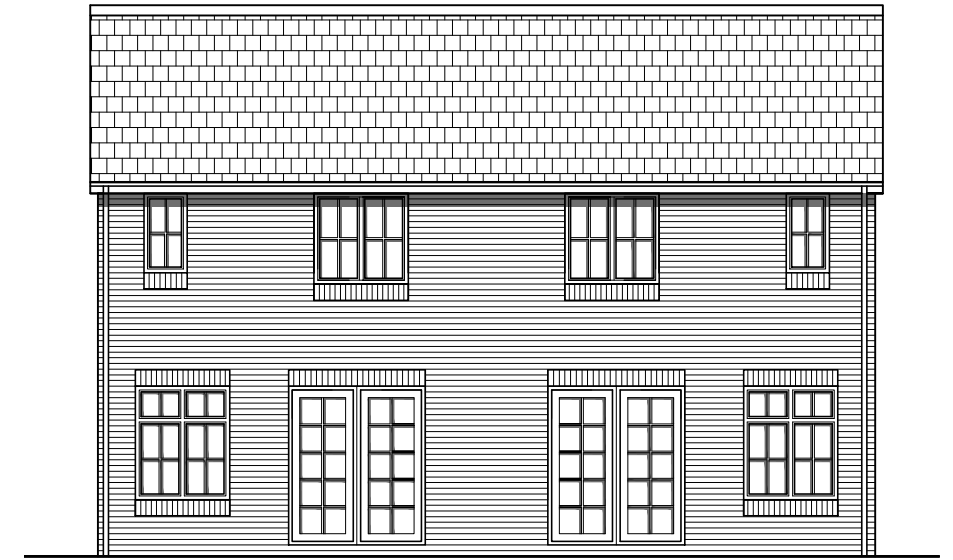


REAR

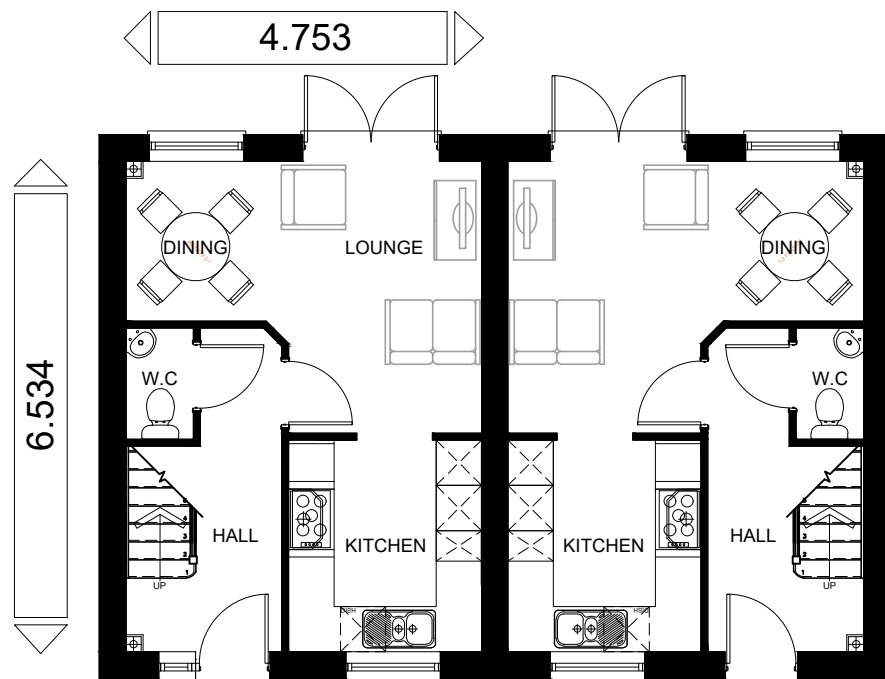

GROUND FLOOR

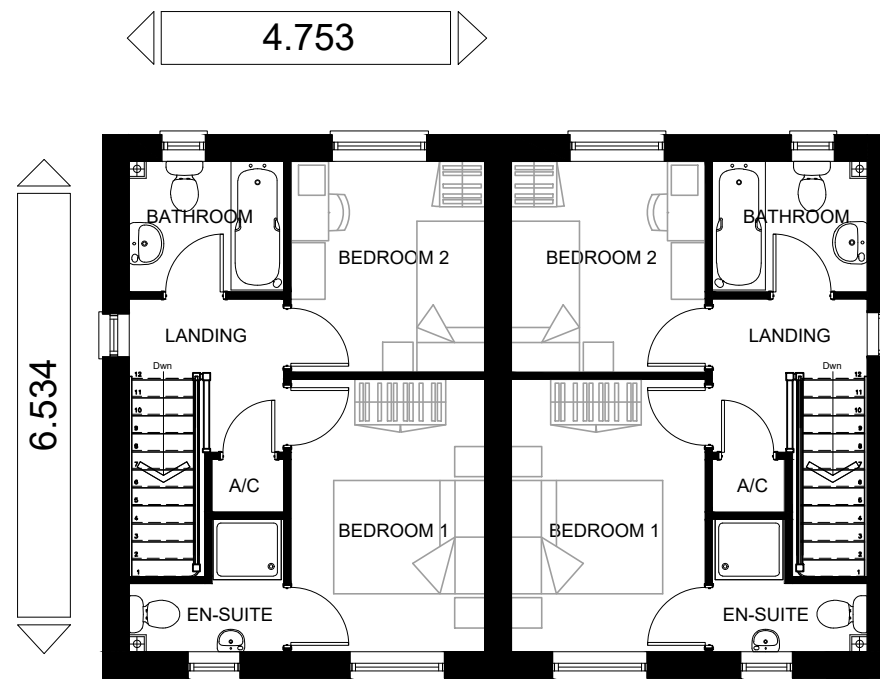

FIRST FLOOR

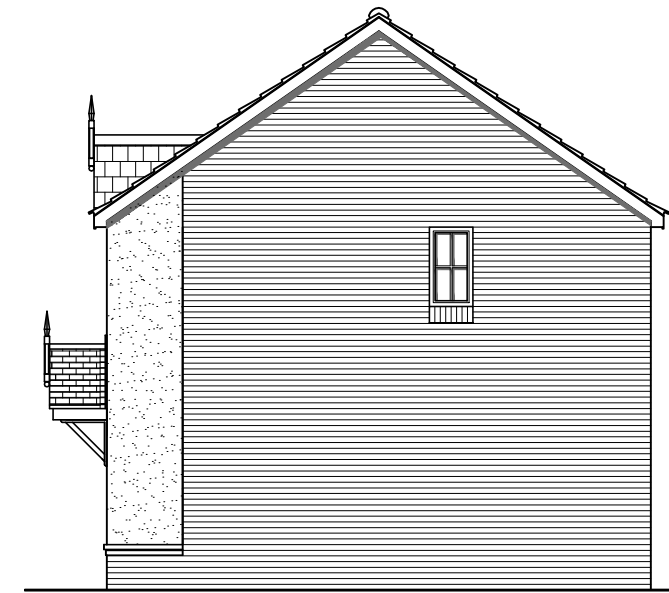

SIDE

HOUSE TYPE AREA	
M <sup>2</sup> = 62.10	Ft <sup>2</sup> = 668
Measured structurally between inner faces of blockwork & excludes any integral garage	

**EXTERNAL FINISHES**

**EXT WALLS**

Red Brick  
**CILLS - FRONT(Ground Floor)**  
 Masonry Cills - Colour Buff

**CILLS - FRONT(First Floor)**  
 Masonry Cills - Colour Buff

**HEADS - FRONT**  
 Flat Brick Arch - Colour Red

**VERGE**

Dry construction  
**RIDGE**

Dry construction  
**FASCIA**

White UPVc  
**SOFFIT**  
 White UPVc

**ROOF TILES**

Marley Modern, Slate Grey with Red Ridge Tile

**WINDOWS**

White UPVc georgian windows

**RAINWATER GOODS**

UPVc square gutters. - black

**CANOPY**

Flat canopy over entrance on 1st plot.  
 Pitch canopy on the 2nd plot, with plain tiles.  
 Colour - Grey

**PLINTH BAND**

2 course projecting brickwork plinth to front elevation & 1m return on sides. Colour - Red

**HEADS/CILLS - REAR & SIDE**

Brick Solider course heads and cills. Colour: Red

**FRONT DOOR**

Georgian style glass door, Colour - Light Brown

**BRICK POINTING**

Colour - Brown

2 BED - CAMARA (SEMI)  
 HOUSE TYPE DESIGN SHEET.



CLIENT		
LEWIS HOMES		
JOB TITLE		
2BED - CAMARA (SEMI)		
DRAWING TITLE		
PLANS & ELEVATIONS RENDER & BRICK UNIT		
SCALE	DATE	DRAWN BY
1:100	AUG 2018	HA Ltd
DRAWING NO.	SHEET SIZE	REVISION
CAM-01	A3	-



10 Gold Tops  
 Newport  
 NP20 4PH  
 t. 01633 844970  
 e. info@hammond-ltd.co.uk


[www.hammond-ltd.co.uk](http://www.hammond-ltd.co.uk)

© Hammond Architectural Limited 2018  
 Figured dimensions must be taken in preference to scaled dimensions and any discrepancies are to be referred to Hammond Architectural Ltd. Contractors, subcontractors and suppliers must verify all dimensions on site before commencing any work or making any workshop drawings.






FRONT

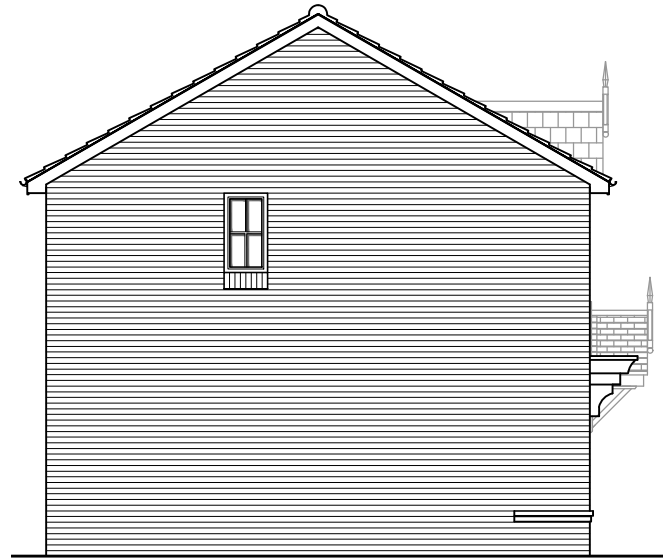


SIDE



REAR

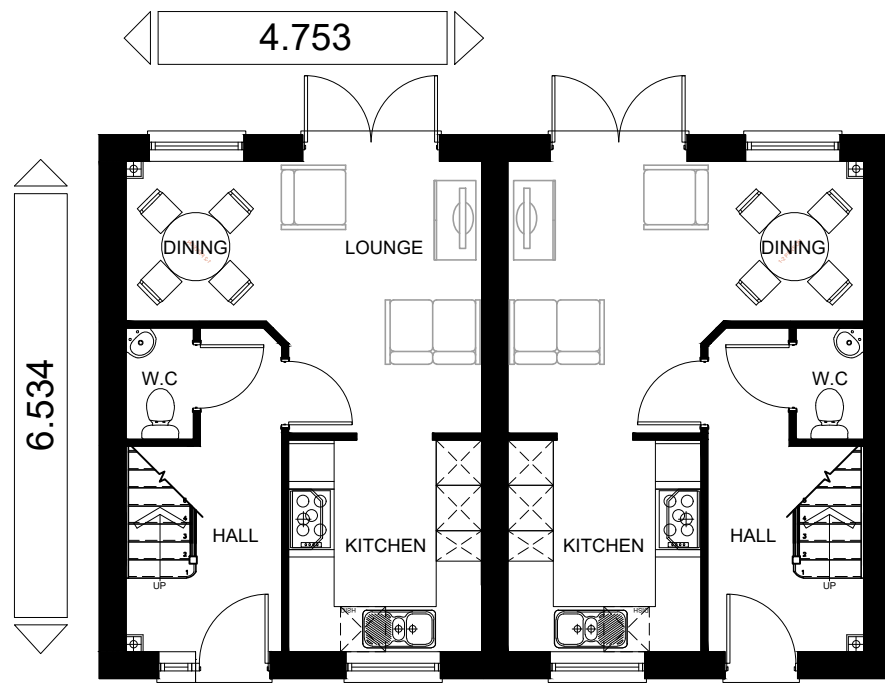

GROUND FLOOR

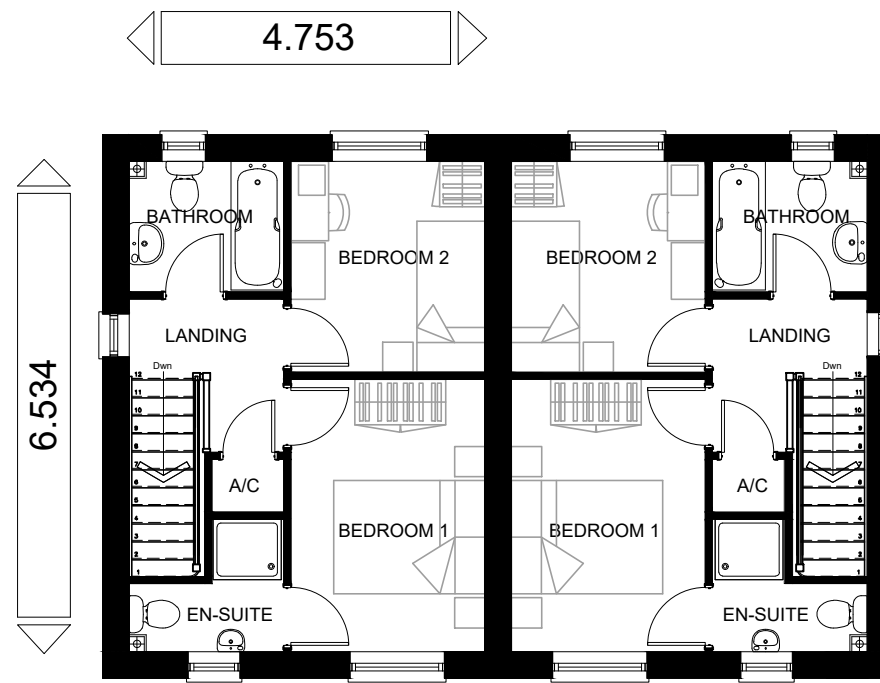

FIRST FLOOR



SIDE

HOUSE TYPE AREA	
M <sup>2</sup> = 62.10	Ft <sup>2</sup> = 668
Measured structurally between inner faces of blockwork & excludes any integral garage	

**EXTERNAL FINISHES**

- EXT WALLS**  
Red Brick
- CILLS - FRONT(Ground Floor)**  
Masonry Cills - Colour Buff
- CILLS - FRONT(First Floor)**  
Masonry Cills - Colour Buff
- HEADS - FRONT**  
Flat Brick Arch - Colour Red

- VERGE**  
Dry construction
- RIDGE**  
Dry construction
- FASCIA**  
White UPVc
- SOFFIT**  
White UPVc

- ROOF TILES**  
Marley Modern, Slate Grey with Red Ridge Tile
- WINDOWS**  
White UPVc georgian windows
- RAINWATER GOODS**  
UPVc square gutters. - black
- CANOPY**  
Flat canopy over entrance on 1st plot.  
Pitch canopy on the 2nd plot, with plain tiles.  
Colour - Grey

- PLINTH BAND**  
2 course projecting brickwork plinth to front elevation & 1m return on sides. Colour - Red
- HEADS/CILLS - REAR & SIDE**  
Brick Solider course heads and cills. Colour: Red
- FRONT DOOR**  
Georgian style glass door, Colour - Light Brown
- BRICK POINTING**  
Colour - Brown

2 BED - CAMARA (SEMI)  
HOUSE TYPE DESIGN SHEET.



CLIENT		
LEWIS HOMES		
JOB TITLE		
2BED - CAMARA (SEMI)		
DRAWING TITLE		
PLANS & ELEVATIONS		
FULL BRICK OPTION		
SCALE	DATE	DRAWN BY
1:100	AUG 2018	HA Ltd
DRAWING NO.	SHEET SIZE	REVISION
CAM-01	A3	-


**hammond**  
Architectural Ltd

10 Gold Tops  
Newport  
NP20 4PH

t. 01633 844970  
e. info@hammond-ltd.co.uk

[www.hammond-ltd.co.uk](http://www.hammond-ltd.co.uk)

© Hammond Architectural Limited 2018  
Figured dimensions must be taken in preference to scaled dimensions and any discrepancies are to be referred to Hammond Architectural Ltd. Contractors, subcontractors and suppliers must verify all dimensions on site before commencing any work or making any workshop drawings.

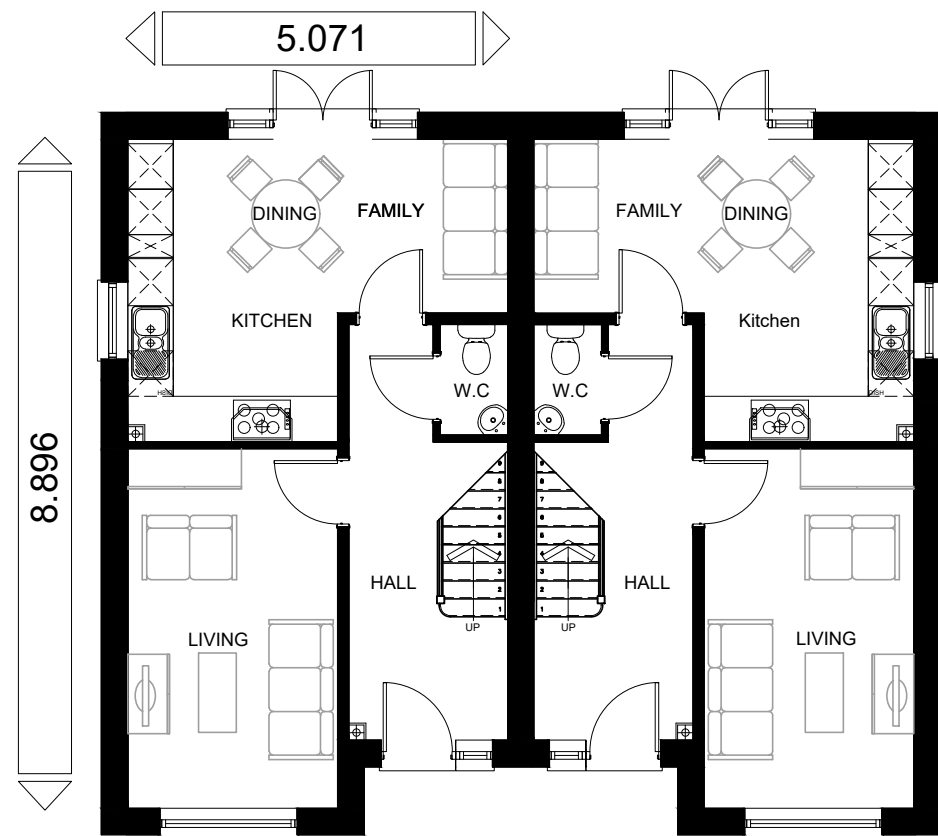

GROUND FLOOR



FIRST FLOOR

HOUSE TYPE AREA	
M <sup>2</sup> = 86.18	FT <sup>2</sup> = 927
Measured structurally between inner faces of blockwork & excludes any integral garage	

CLIENT		
LEWIS HOMES		
JOB TITLE		
3BED - HYATT (Semi)		
DRAWING TITLE		
FLOOR PLANS		
SCALE	DATE	DRAWN BY
1:100	AUG 2018	HA Ltd
DRAWING NO.	SHEET SIZE	REVISION
HY-01	A3	-

**hammond**  
Architectural Ltd

10 Gold Tops  
Newport  
NP20 4PH

t. 01633 844970  
e. info@hammond-ltd.co.uk

[www.hammond-ltd.co.uk](http://www.hammond-ltd.co.uk)



# 3 BED - HYATT - SEMI HOUSE TYPE DESIGN SHEET.


© Hammond Architectural Limited 2018  
Figured dimensions must be taken in preference to scaled dimensions and any discrepancies are to be referred to Hammond Architectural Ltd. Contractors, subcontractors and suppliers must verify all dimensions on site before commencing any work or making any workshop drawings.




FRONT



SIDE

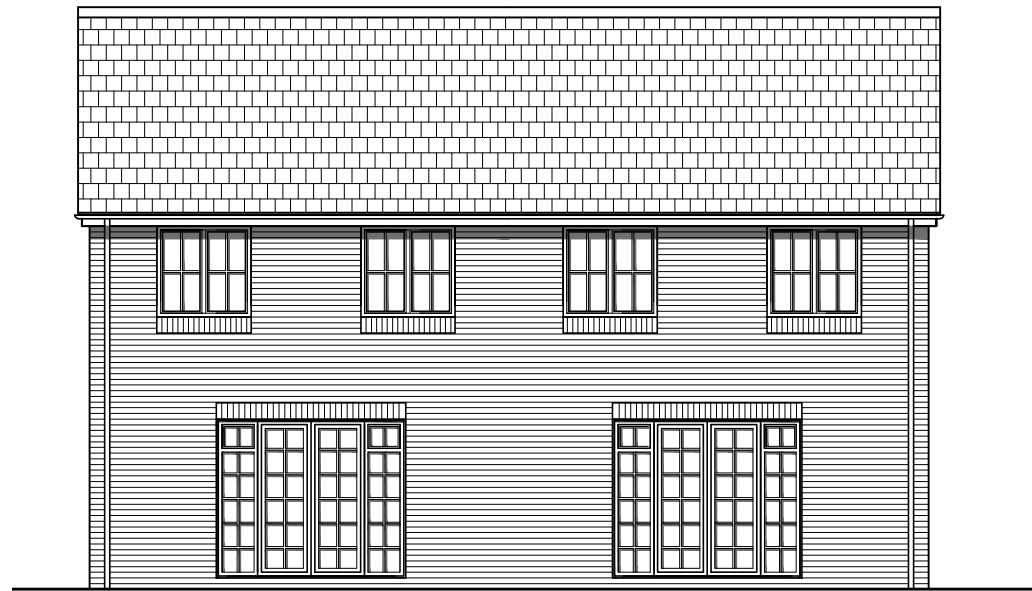

REAR

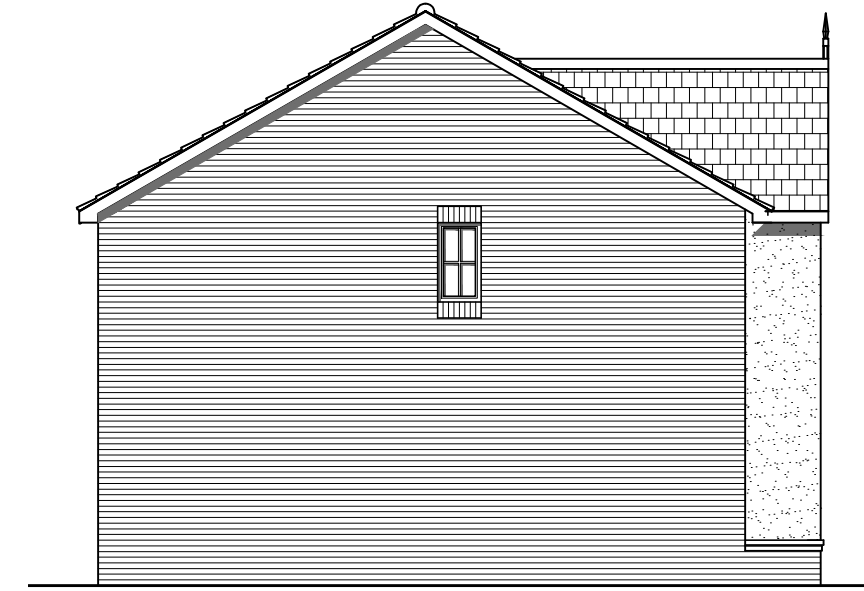

SIDE

**EXTERNAL FINISHES**

**EXT WALLS**

Red brick & off white render to front gable.  
(Render returned 1M around sides)  
**CILLS - FRONT(Ground Floor)**  
Tiled Cills - Colour: Red  
**CILLS - FRONT(First Floor)**  
Masonry Cills - Colour Buff  
**HEADS - FRONT**  
Flat Brick Arch. Colour: Red

**VERGE**

Dry construction  
**RIDGE**  
Dry construction  
**FASCIA**  
White UPVc  
**SOFFIT**  
White UPVc  
**FRONT PORCH**  
Plain tiles. Colour: Grey

**ROOF TILES**

Marley Modern, Slate Grey with  
Red Ridge Tile  
**WINDOWS**  
White UPVc georgian windows  
**RAINWATER GOODS**  
UPVc square gutters. - black  
**MASONRY GABLE VENT**  
Colour: Buff


**PLINTH BAND**

2 course projecting brickwork plinth to front  
elevation & 1m return on sides. Colour - Red  
**HEADS/CILLS - REAR & SIDE**  
Brick Solider course heads and cills. Colour: Red  
**FRONT DOOR**  
Georgian style glass door, Colour - Light Brown  
**BRICK POINTING**  
Colour - Brown

HOUSE TYPE AREA	
M <sup>2</sup> = 86.18	FT <sup>2</sup> = 927
Measured structurally between inner faces of blockwork & excludes any integral garage	

CLIENT		
LEWIS HOMES		
JOB TITLE		
3BED - HYATT (Semi)		
DRAWING TITLE		
ELEVATIONS		
RENDER & BRICK UNIT		
SCALE	DATE	DRAWN BY
1:100	AUG 2018	HA Ltd
DRAWING NO.	SHEET SIZE	REVISION
HY-02	A3	

3 BED - HYATT - SEMI  
HOUSE TYPE DESIGN SHEET.

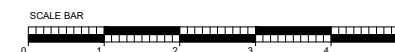

**hammond**  
Architectural Ltd  
10 Gold Tops  
Newport  
NP20 4PH  
t. 01633 844970  
e. info@hammond-ltd.co.uk  
[www.hammond-ltd.co.uk](http://www.hammond-ltd.co.uk)

© Hammond Architectural Limited 2018  
Figured dimensions must be taken in preference to scaled dimensions and any discrepancies are to be referred to Hammond Architectural Ltd. Contractors, subcontractors and suppliers must verify all dimensions on site before commencing any work or making any workshop drawings.




FRONT




SIDE



REAR

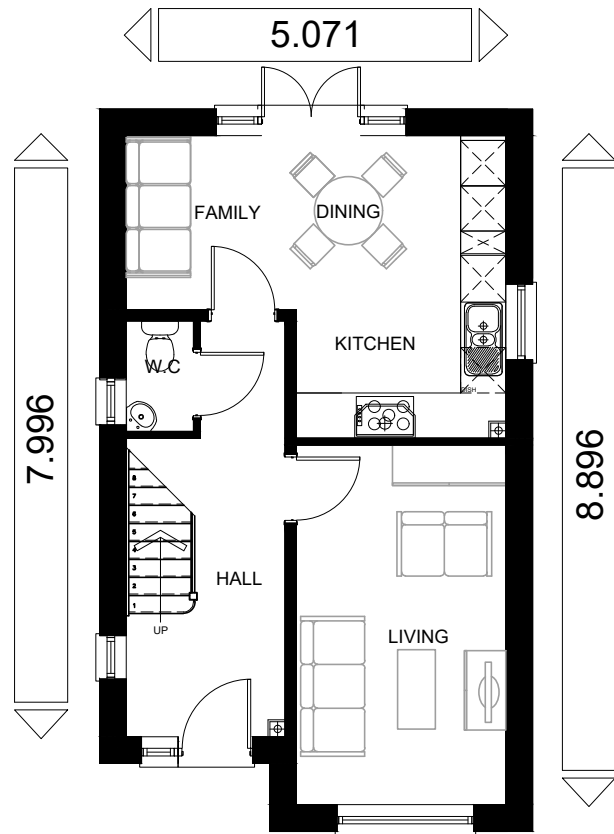

GROUND FLOOR

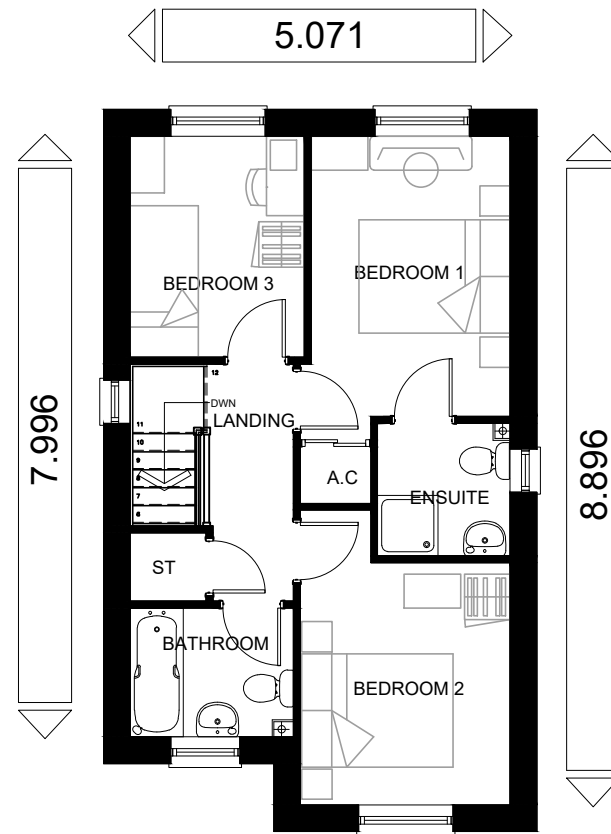

FIRST FLOOR



SIDE

HOUSE TYPE AREA	
M <sup>2</sup> = 86.18	FT <sup>2</sup> = 927
Measured structurally between inner faces of blockwork & excludes any integral garage	

CLIENT		
LEWIS HOMES		
JOB TITLE		
3BED - ROCHESTER - V1		
DRAWING TITLE		
PLANS & ELEVATIONS		
RENDER & BRICK UNIT		
SCALE	DATE	DRAWN BY
1:100	AUG 2018	HA Ltd
DRAWING NO.	SHEET SIZE	REVISION
ROC-01-V1	A3	-

**EXTERNAL FINISHES**

- EXT WALLS**  
Red brick & off white render to front gable.  
(Render returned 1M around sides)
- CILLS - FRONT(Ground Floor)**  
Tiled Cills - Colour: Red
- CILLS - FRONT(First Floor)**  
Masonry Cills - Colour Buff
- HEADS - FRONT**  
Flat Brick Arch. Colour: Red
- VERGE**  
Dry construction
- RIDGE**  
Dry construction
- FASCIA**  
White UPVc
- SOFFIT**  
White UPVc
- FRONT PORCH**  
Plain tiles. Colour: Grey

- ROOF TILES**  
Marley Modern, Slate Grey with Red Ridge Tile
- WINDOWS**  
White UPVc georgian windows
- RAINWATER GOODS**  
UPVc square gutters. - black
- MASONRY GABLE VENT**  
Colour: Buff

- PLINTH BAND**  
2 course projecting brickwork plinth to front elevation & 1m return on sides. Colour - Red
- HEADS/CILLS - REAR & SIDE**  
Brick Solider course heads and cills. Colour: Red
- FRONT DOOR**  
Georgian style glass door, Colour - Light Brown
- BRICK POINTING**  
Colour - Brown

3 BED - ROCHESTER - V1  
HOUSE TYPE DESIGN SHEET.



**hammond**  
Architectural Ltd

10 Gold Tops  
Newport  
NP20 4PH

t. 01633 844970  
e. info@hammond-ltd.co.uk

[www.hammond-ltd.co.uk](http://www.hammond-ltd.co.uk)

© Hammond Architectural Limited 2018  
Figured dimensions must be taken in preference to scaled dimensions and any discrepancies are to be referred to Hammond Architectural Ltd. Contractors, subcontractors and suppliers must verify all dimensions on site before commencing any work or making any workshop drawings.







FRONT




SIDE

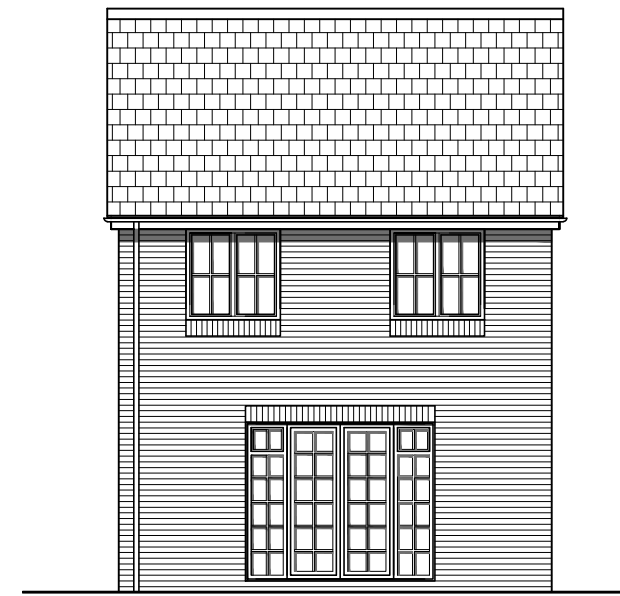

REAR

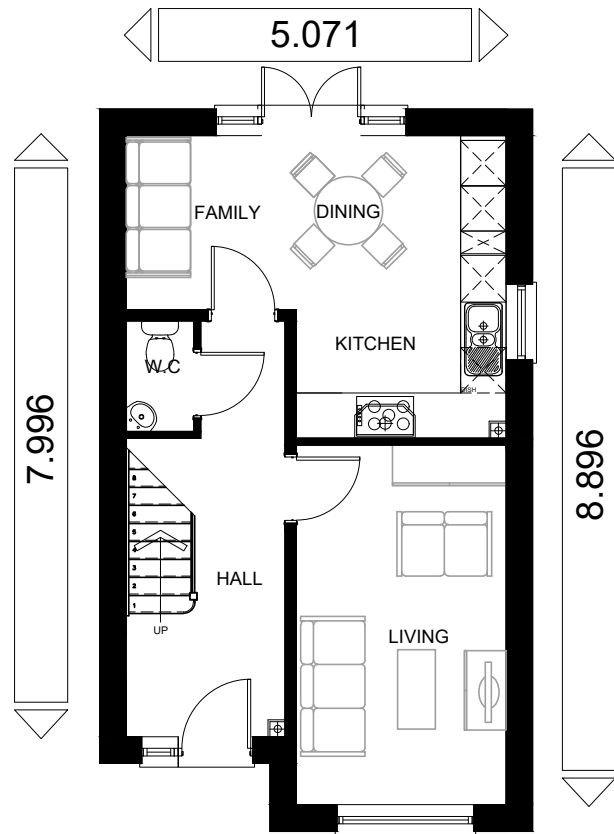

GROUND FLOOR

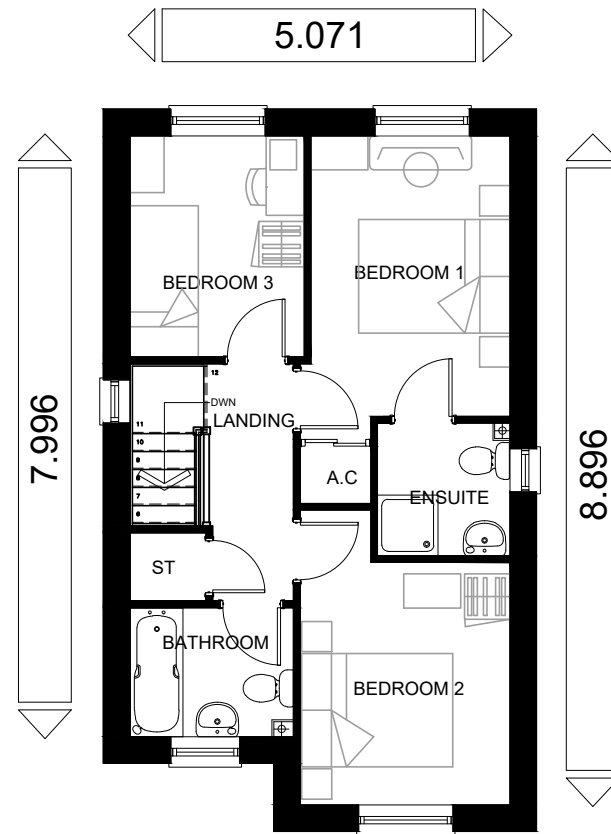

FIRST FLOOR



SIDE

HOUSE TYPE AREA	
M <sup>2</sup> = 86.18	FT <sup>2</sup> = 927
Measured structurally between inner faces of blockwork & excludes any integral garage	

CLIENT		
LEWIS HOMES		
JOB TITLE		
3BED - ROCHESTER - V2		
DRAWING TITLE		
PLANS & ELEVATIONS		
RENDER & BRICK UNIT		
SCALE	DATE	DRAWN BY
1:100	AUG 2018	HA Ltd
DRAWING NO.	SHEET SIZE	REVISION
ROC-01-V2	A3	-

**EXTERNAL FINISHES**

- EXT WALLS**  
Red brick & off white render to front gable. (Render returned 1M around sides)
- CILLS - FRONT(Ground Floor)**  
Tiled Cills - Colour: Red
- CILLS - FRONT(First Floor)**  
Masonry Cills - Colour Buff
- HEADS - FRONT**  
Flat Brick Arch. Colour: Red
- VERGE**  
Dry construction
- RIDGE**  
Dry construction
- FASCIA**  
White UPVc
- SOFFIT**  
White UPVc
- FRONT PORCH**  
Plain tiles. Colour: Grey

- ROOF TILES**  
Marley Modern, Slate Grey with Red Ridge Tile
- WINDOWS**  
White UPVc georgian windows
- RAINWATER GOODS**  
UPVc square gutters. - black
- MASONRY GABLE VENT**  
Colour: Buff

- PLINTH BAND**  
2 course projecting brickwork plinth to front elevation & 1m return on sides. Colour - Red
- HEADS/CILLS - REAR & SIDE**  
Brick Solider course heads and cills. Colour: Red
- FRONT DOOR**  
Georgian style glass door, Colour - Light Brown
- BRICK POINTING**  
Colour - Brown

3 BED - ROCHESTER - V2  
HOUSE TYPE DESIGN SHEET.



**hammond**  
Architectural Ltd

10 Gold Tops  
Newport  
NP20 4PH


t. 01633 844970  
e. info@hammond-ltd.co.uk

[www.hammond-ltd.co.uk](http://www.hammond-ltd.co.uk)


© Hammond Architectural Limited 2018  
Figured dimensions must be taken in preference to scaled dimensions and any discrepancies are to be referred to Hammond Architectural Ltd. Contractors, subcontractors and suppliers must verify all dimensions on site before commencing any work or making any workshop drawings.




FRONT

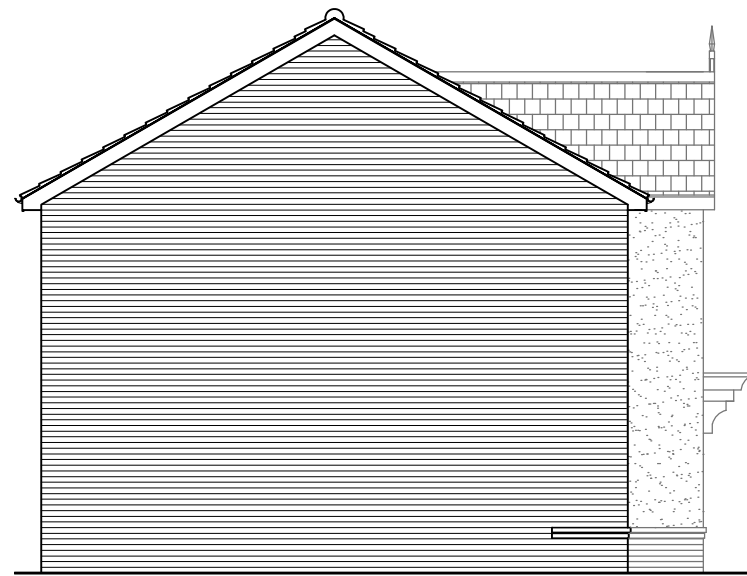


SIDE

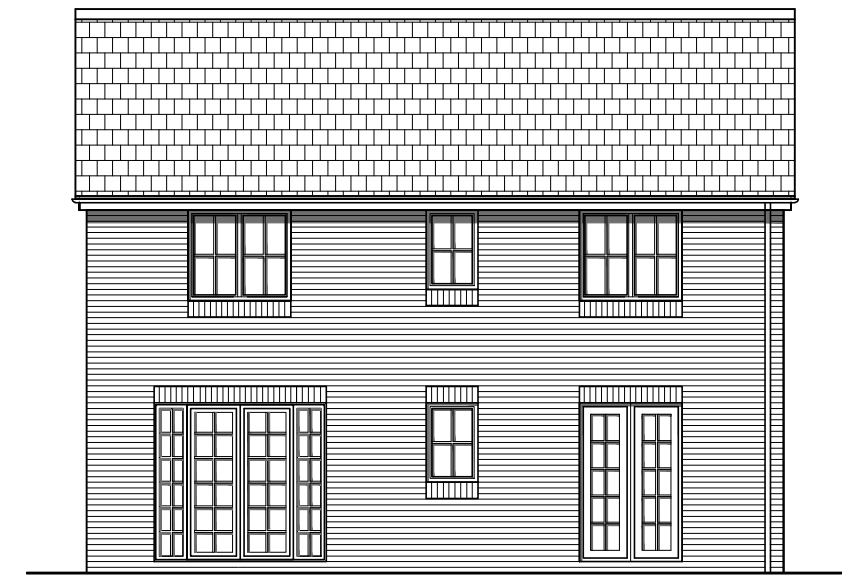


REAR

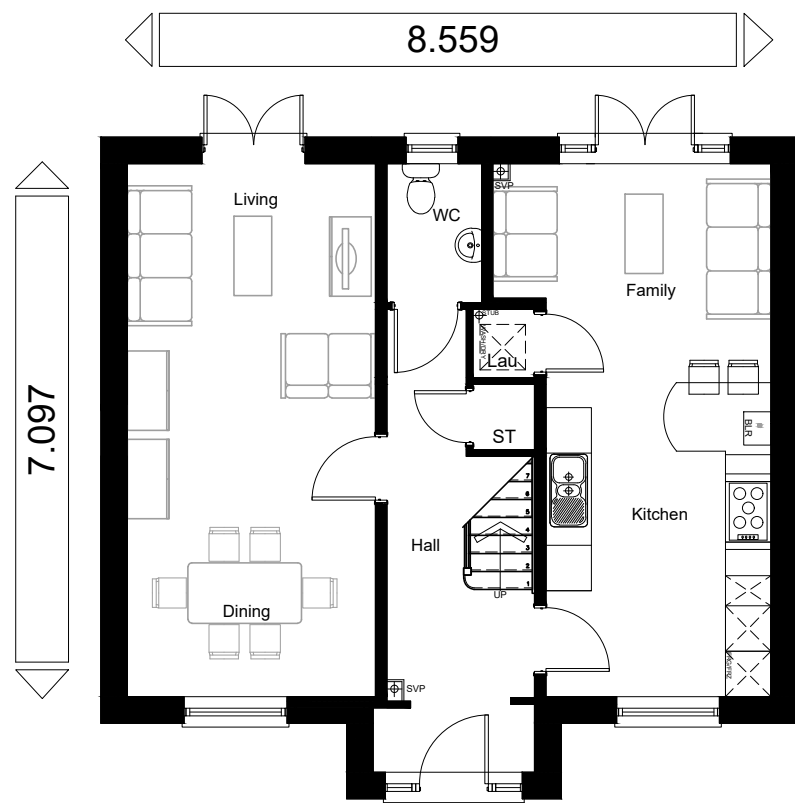

GROUND FLOOR

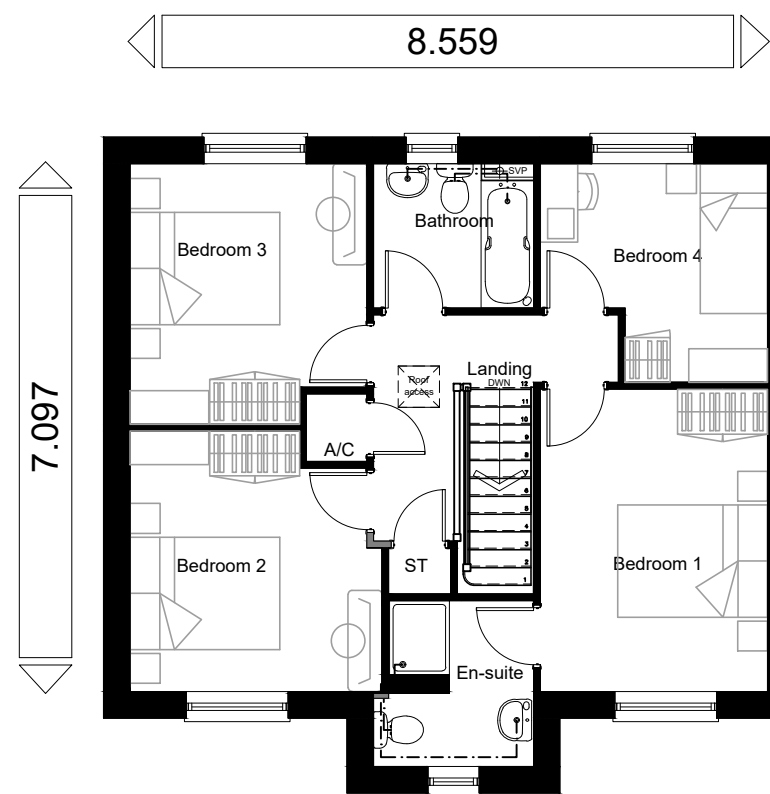

FIRST FLOOR

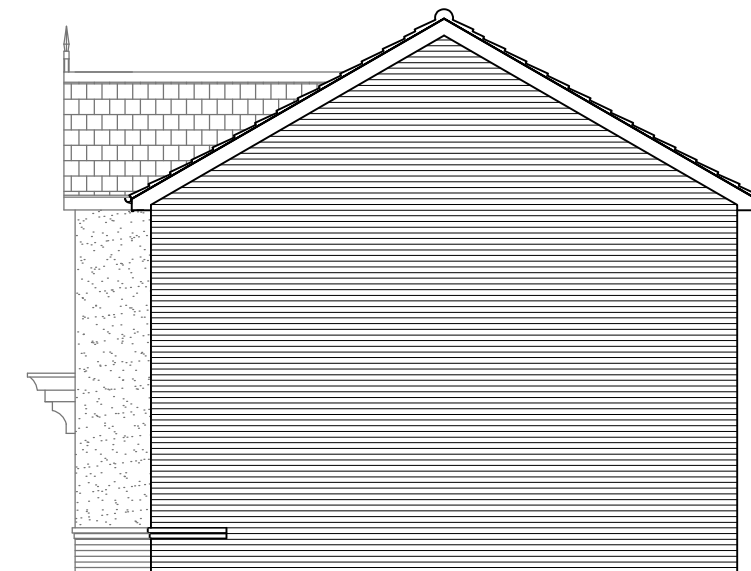

SIDE

HOUSE TYPE AREA	
M <sup>2</sup> = 125.8	Ft <sup>2</sup> = 1354
Measured structurally between inner faces of blockwork & excludes any integral garage	

**EXTERNAL FINISHES**

**EXT WALLS**

- Red brick & off white render to front gable.
- CILLS - FRONT(Ground Floor)**  
Tiled Cills - Colour: Red
- CILLS - FRONT(First Floor)**  
Masonry Cills - Colour Buff
- HEADS - FRONT**  
Flat Brick Arch. Colour: Red

**VERGE**

- Dry construction
- RIDGE**  
Dry construction
- FASCIA**  
White UPVc
- SOFFIT**  
White UPVc
- CANOPY**  
Flat canopy

**ROOF TILES**

- Marley Modern, Slate Grey with Red Ridge Tile
- WINDOWS**  
White UPVc georgian windows
- RAINWATER GOODS**  
UPVc square gutters. - black
- MASONRY GABLE VENT**  
Colour: Buff

**PLINTH BAND**

- 2 course projecting brickwork plinth to front elevation & 1m return on sides. Colour - Red
- HEADS/CILLS - REAR & SIDE**  
Brick Solidor course heads and cills. Colour: Red
- FRONT DOOR**  
Georgian style glass door, Colour - Light Brown
- BRICK POINTING**  
Colour - Brown

**4 BED - ROXBURY HOUSE TYPE DESIGN SHEET.**



CLIENT		
LEWIS HOMES		
JOB TITLE		
4BED - ROXBURY		
DRAWING TITLE		
PLANS & ELEVATIONS RENDER & BRICK UNIT		
SCALE	DATE	DRAWN BY
1:100	AUG 2018	HA Ltd
DRAWING NO.	SHEET SIZE	REVISION
ROX-01	A3	-

**hammond** Architectural Ltd  
 10 Gold Tops  
 Newport  
 NP20 4PH  
 t. 01633 844970  
 e. info@hammond-ltd.co.uk  
[www.hammond-ltd.co.uk](http://www.hammond-ltd.co.uk)


© Hammond Architectural Limited 2018  
 Figured dimensions must be taken in preference to scaled dimensions and any discrepancies are to be referred to Hammond Architectural Ltd. Contractors, subcontractors and suppliers must verify all dimensions on site before commencing any work or making any workshop drawings.




FRONT




SIDE

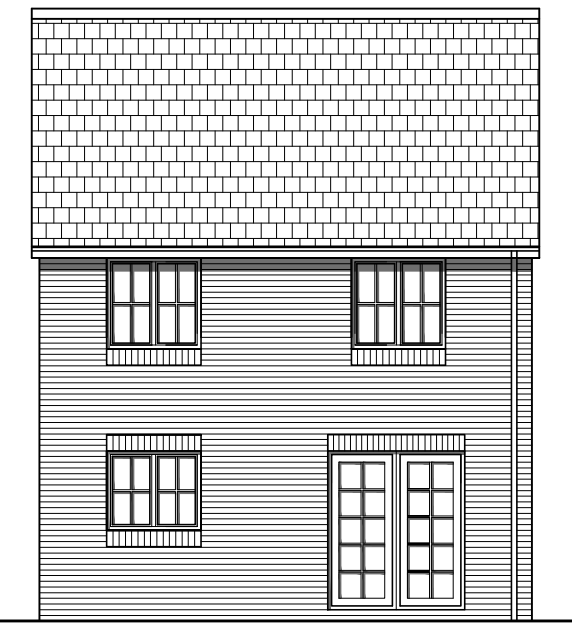


REAR

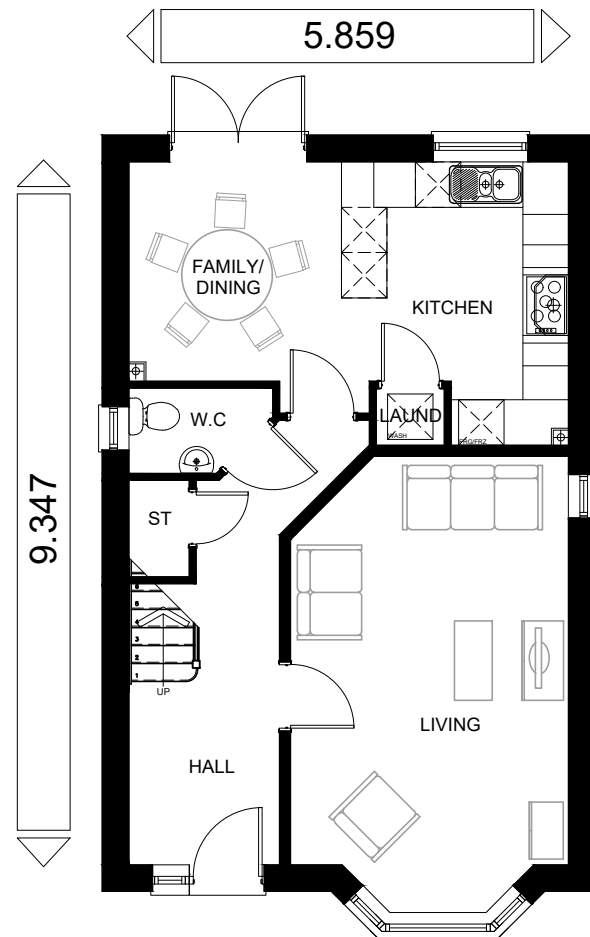

GROUND FLOOR

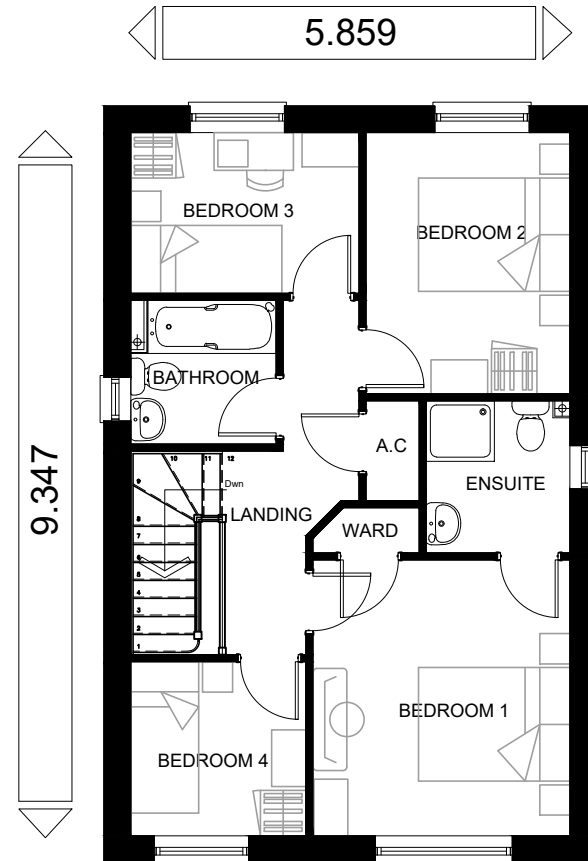

FIRST FLOOR

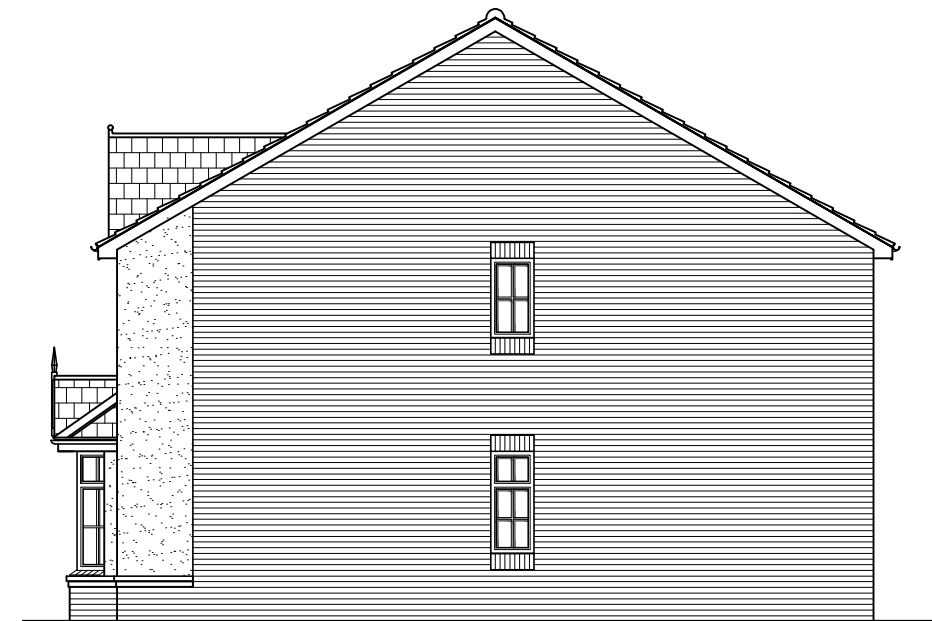

SIDE

HOUSE TYPE AREA	
M <sup>2</sup> = 110.73	Ft <sup>2</sup> = 1192
Measured structurally between inner faces of blockwork & excludes any integral garage	

CLIENT		
LEWIS HOMES		
JOB TITLE		
4BED - SHELBY - V1		
DRAWING TITLE		
PLANS & ELEVATIONS		
RENDER & BRICK UNIT		
SCALE	DATE	DRAWN BY
1:100	AUG 2018	HA Ltd
DRAWING NO.	SHEET SIZE	REVISION
SHE-01-V1	A3	-

**EXTERNAL FINISHES**

**EXT WALLS**

Red brick & off white render to front gable. (Render returned 1M around sides)

**CILLS - FRONT(Bay Window)**

Tiled Cills - Colour: Red

**CILLS - FRONT**

Masonry Cills - Colour Buff

**HEADS - FRONT**

N/A

**VERGE**

Dry construction

**RIDGE**

Dry construction

**FASCIA**

White UPVc

**SOFFIT**

White UPVc

**ROOF TILES**

Marley Modern, Slate Grey with Red Ridge Tile

**WINDOWS**

White UPVc georgian windows

**RAINWATER GOODS**

UPVc square gutters. - black

**PORCH**

Plain tiles. Colour: Grey

**PLINTH BAND**

2 course projecting brickwork plinth to front elevation & 1m return on sides. Colour - Red

**HEADS/CILLS - REAR & SIDE**

Brick Solider course heads and cills. Colour: Red

**FRONT DOOR**

Georgian style glass door, Colour - Light Brown

**BRICK POINTING**

Colour - Brown

**4 BED - SHELBY - V1**

**HOUSE TYPE DESIGN SHEET.**



10 Gold Tops  
Newport  
NP20 4PH

t. 01633 844970  
e. info@hammond-ltd.co.uk

[www.hammond-ltd.co.uk](http://www.hammond-ltd.co.uk)


© Hammond Architectural Limited 2018  
Figured dimensions must be taken in preference to scaled dimensions and any discrepancies are to be referred to Hammond Architectural Ltd. Contractors, subcontractors and suppliers must verify all dimensions on site before commencing any work or making any workshop drawings.




FRONT




SIDE

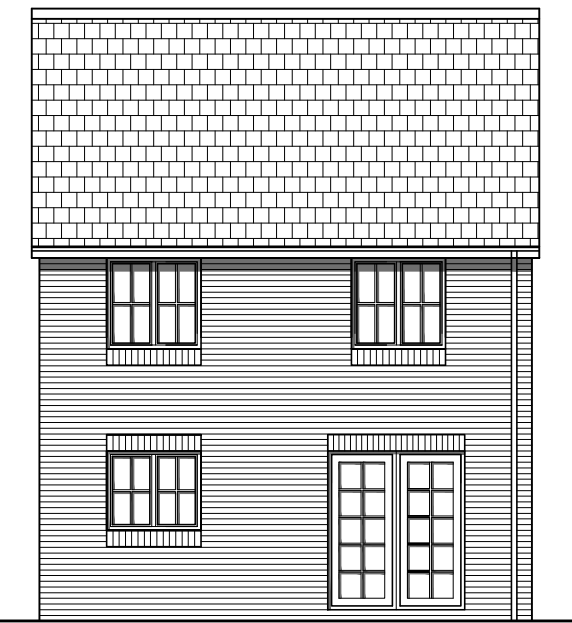


REAR

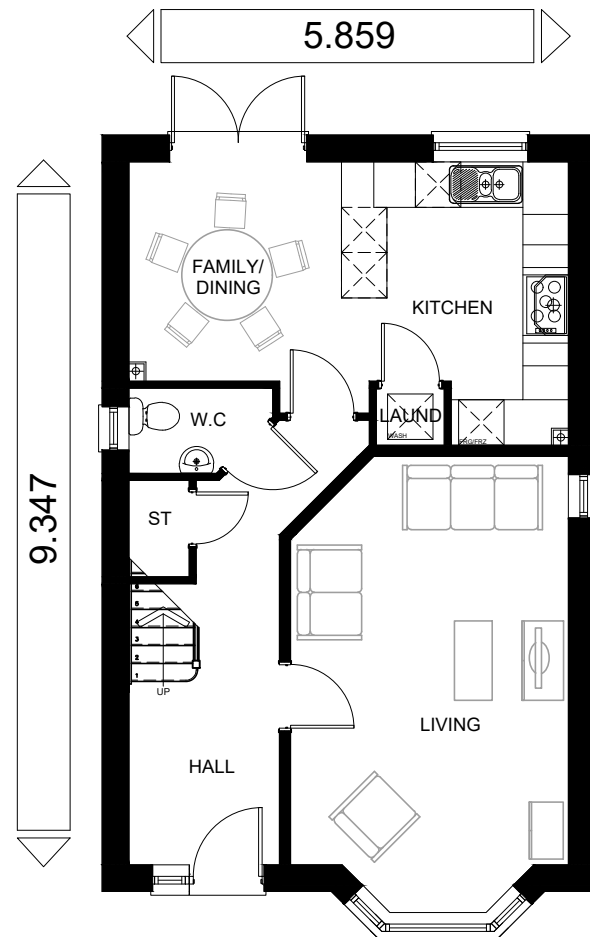

GROUND FLOOR

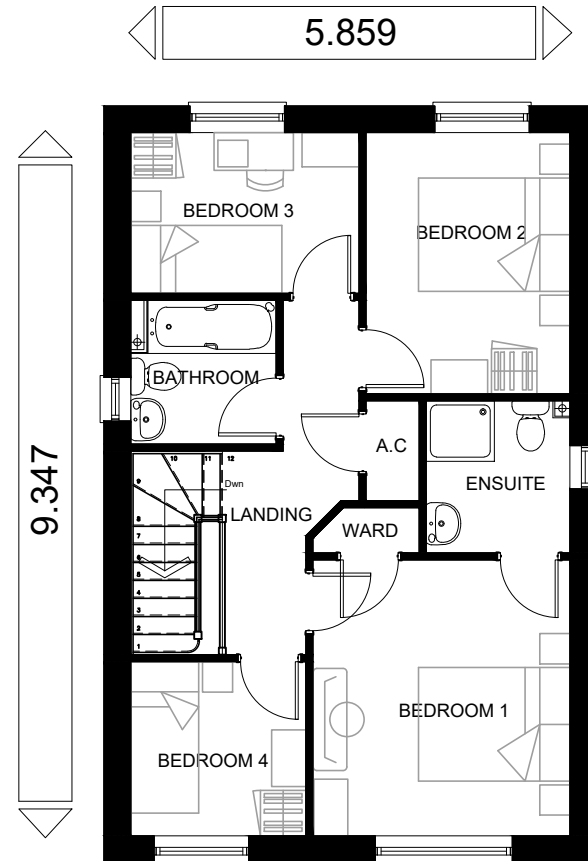

FIRST FLOOR

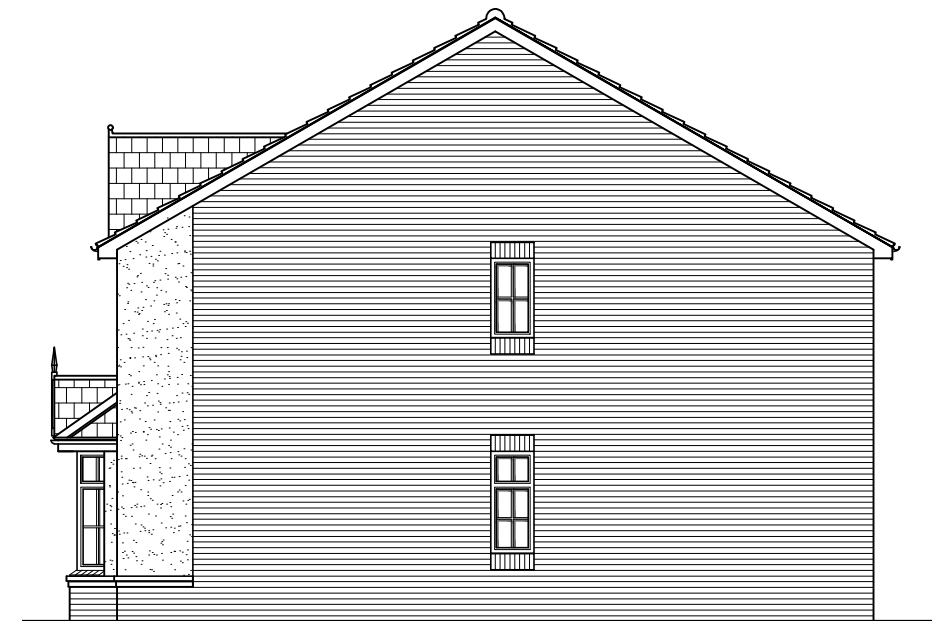

SIDE

HOUSE TYPE AREA	
M <sup>2</sup> = 110.73	Ft <sup>2</sup> = 1192
Measured structurally between inner faces of blockwork & excludes any integral garage	

CLIENT		
LEWIS HOMES		
JOB TITLE		
4BED - SHELBY - V1		
DRAWING TITLE		
PLANS & ELEVATIONS		
RENDER & BRICK UNIT		
SCALE	DATE	DRAWN BY
1:100	AUG 2018	HA Ltd
DRAWING NO.	SHEET SIZE	REVISION
SHE-01-V1	A3	-

**EXTERNAL FINISHES**

**EXT WALLS**

Red brick & off white render to front gable. (Render returned 1M around sides)

**CILLS - FRONT(Bay Window)**

Tiled Cills - Colour: Red

**CILLS - FRONT**

Masonry Cills - Colour Buff

**HEADS - FRONT**

N/A

**VERGE**

Dry construction

**RIDGE**

Dry construction

**FASCIA**

White UPVc

**SOFFIT**

White UPVc

**ROOF TILES**

Marley Modern, Slate Grey with Red Ridge Tile

**WINDOWS**

White UPVc georgian windows

**RAINWATER GOODS**

UPVc square gutters. - black

**PORCH**

Plain tiles. Colour: Grey

**PLINTH BAND**

2 course projecting brickwork plinth to front elevation & 1m return on sides. Colour - Red

**HEADS/CILLS - REAR & SIDE**

Brick Solider course heads and cills. Colour: Red

**FRONT DOOR**


Georgian style glass door, Colour - Light Brown

**BRICK POINTING**

Colour - Brown

4 BED - SHELBY - V1

HOUSE TYPE DESIGN SHEET.

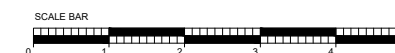

10 Gold Tops  
Newport  
NP20 4PH

t. 01633 844970  
e. info@hammond-ltd.co.uk

[www.hammond-ltd.co.uk](http://www.hammond-ltd.co.uk)

© Hammond Architectural Limited 2018  
Figured dimensions must be taken in preference to scaled dimensions and any discrepancies are to be referred to Hammond Architectural Ltd. Contractors, subcontractors and suppliers must verify all dimensions on site before commencing any work or making any workshop drawings.







FRONT




SIDE

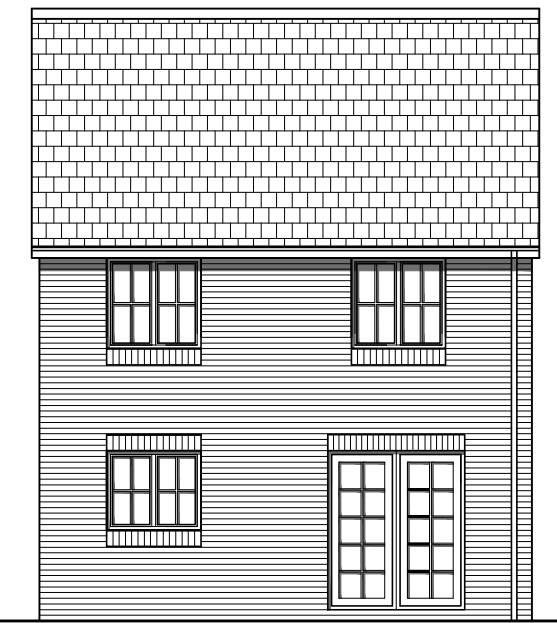


REAR

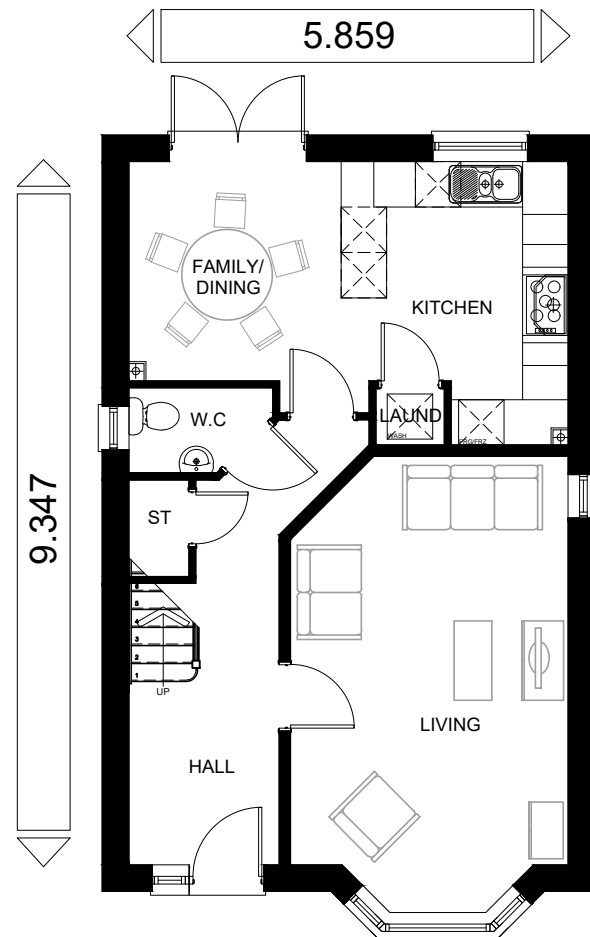

GROUND FLOOR

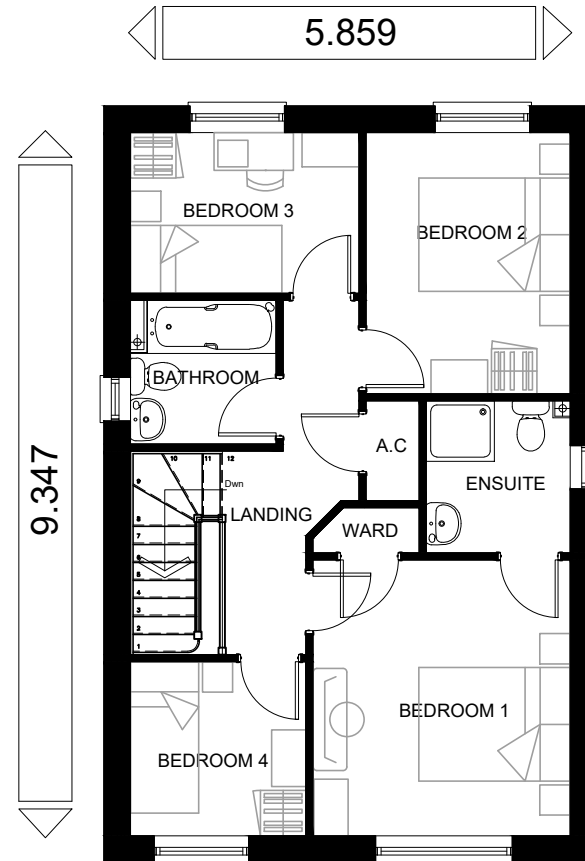

FIRST FLOOR

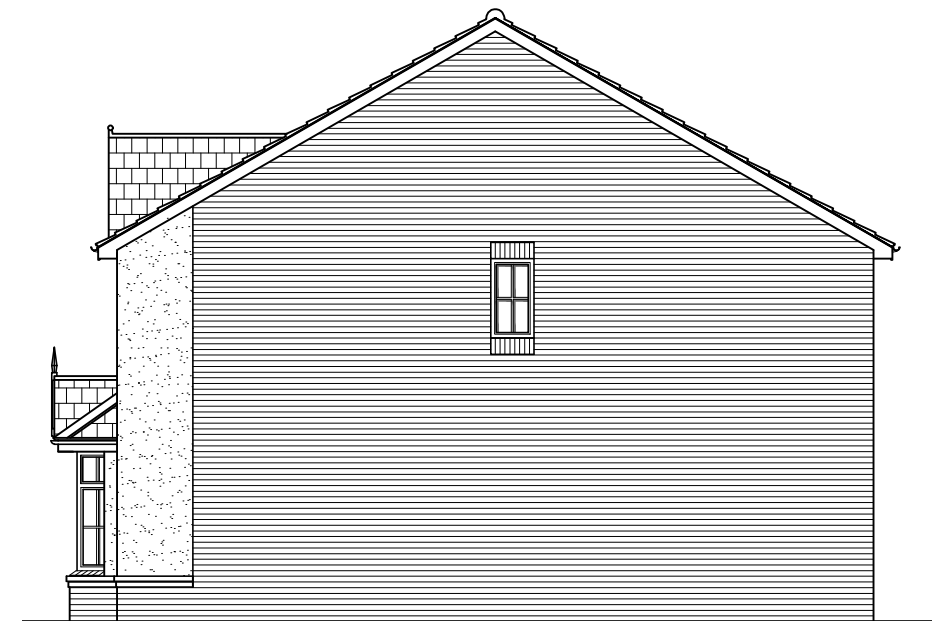

SIDE

HOUSE TYPE AREA	
M <sup>2</sup> = 110.73	Ft <sup>2</sup> = 1192
Measured structurally between inner faces of blockwork & excludes any integral garage	

CLIENT		
LEWIS HOMES		
JOB TITLE		
4BED - SHELBY - V2		
DRAWING TITLE		
PLANS & ELEVATIONS		
RENDER & BRICK UNIT		
SCALE	DATE	DRAWN BY
1:100	AUG 2018	HA Ltd
DRAWING NO.	SHEET SIZE	REVISION
SHE-01-V2	A3	-

**EXTERNAL FINISHES**

**EXT WALLS**

Red brick & off white render to front gable. (Render returned 1M around sides)

**CILLS - FRONT(Bay Window)**

Tiled Cills - Colour: Red

**CILLS - FRONT**

Masonry Cills - Colour Buff

**HEADS - FRONT**

N/A

**VERGE**

Dry construction

**RIDGE**

Dry construction

**FASCIA**

White UPVc

**SOFFIT**

White UPVc

**ROOF TILES**

Marley Modern, Slate Grey with Red Ridge Tile

**WINDOWS**

White UPVc georgian windows

**RAINWATER GOODS**

UPVc square gutters. - black

**PORCH**

Plain tiles. Colour: Grey

**PLINTH BAND**

2 course projecting brickwork plinth to front elevation & 1m return on sides. Colour - Red

**HEADS/CILLS - REAR & SIDE**

Brick Solider course heads and cills. Colour: Red

**FRONT DOOR**


Georgian style glass door, Colour - Light Brown

**BRICK POINTING**

Colour - Brown

**4 BED - SHELBY - V2**

**HOUSE TYPE DESIGN SHEET.**

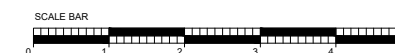


10 Gold Tops  
Newport  
NP20 4PH  
t. 01633 844970  
e. info@hammond-ltd.co.uk

[www.hammond-ltd.co.uk](http://www.hammond-ltd.co.uk)

© Hammond Architectural Limited 2018  
Figured dimensions must be taken in preference to scaled dimensions and any discrepancies are to be referred to Hammond Architectural Ltd. Contractors, subcontractors and suppliers must verify all dimensions on site before commencing any work or making any workshop drawings.




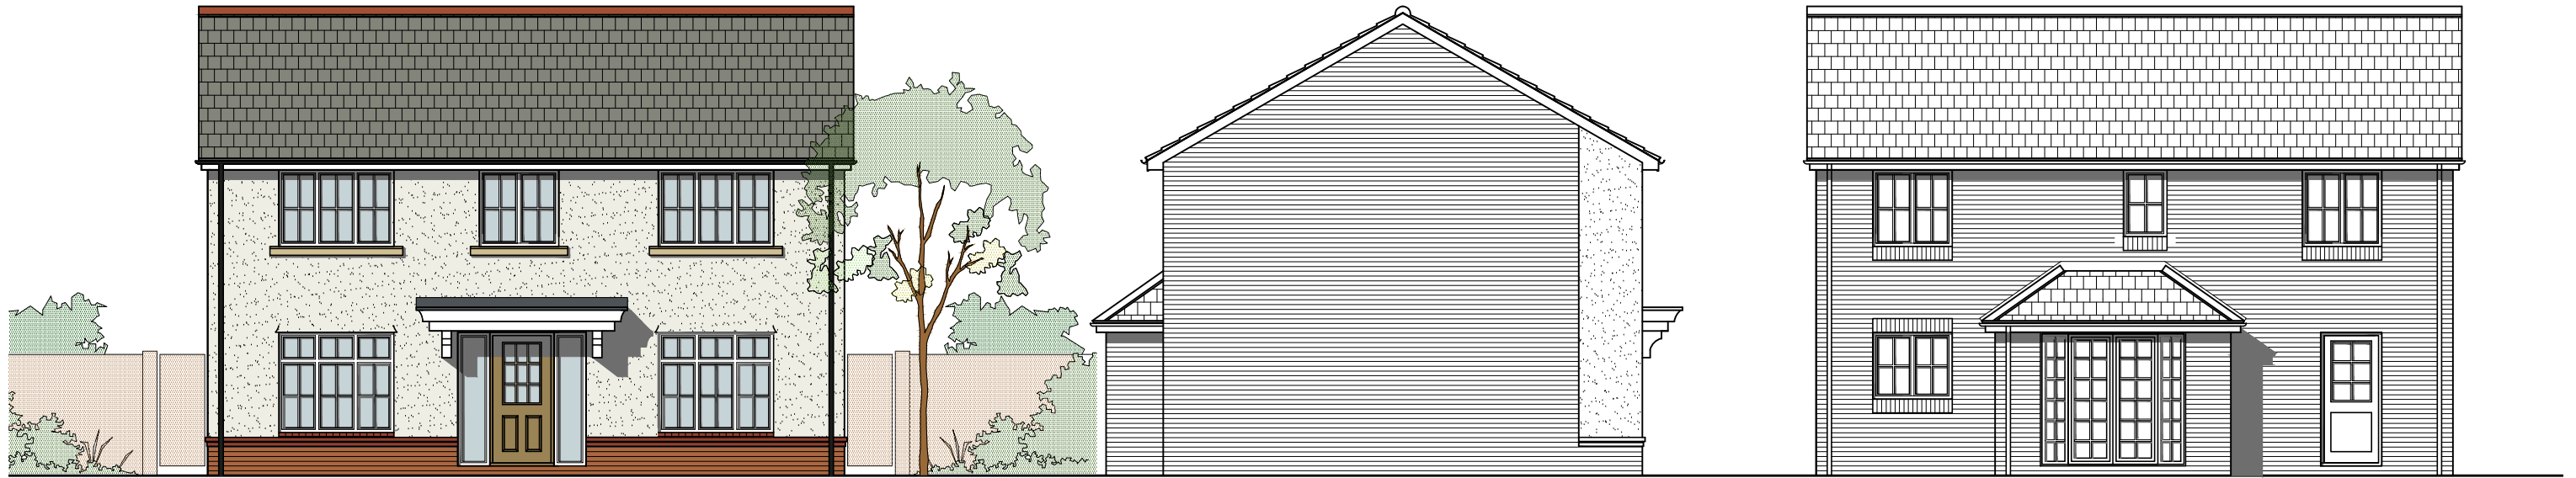


FRONT

SIDE

REAR

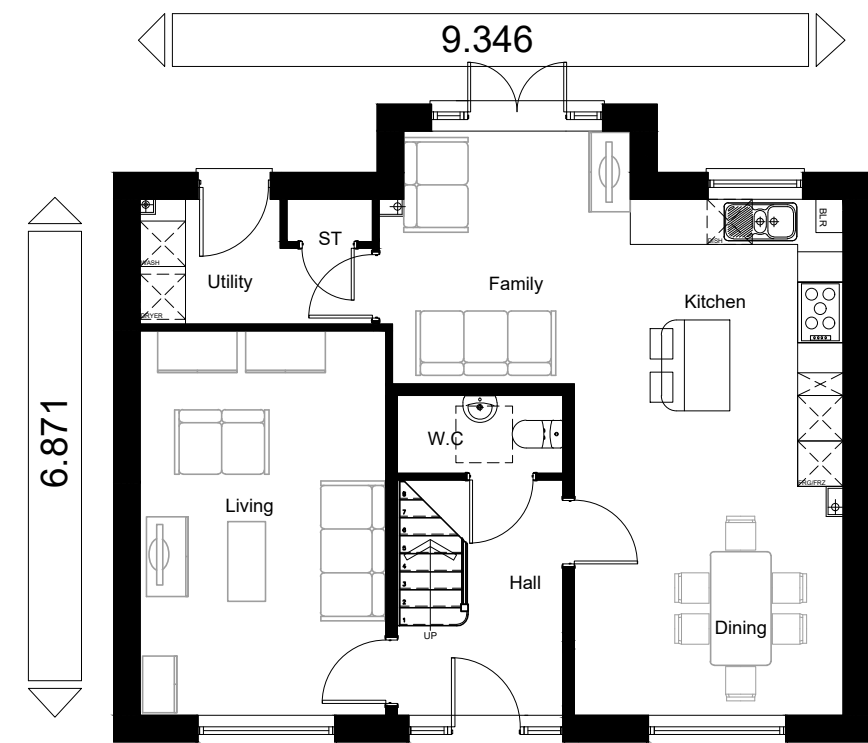

GROUND FLOOR

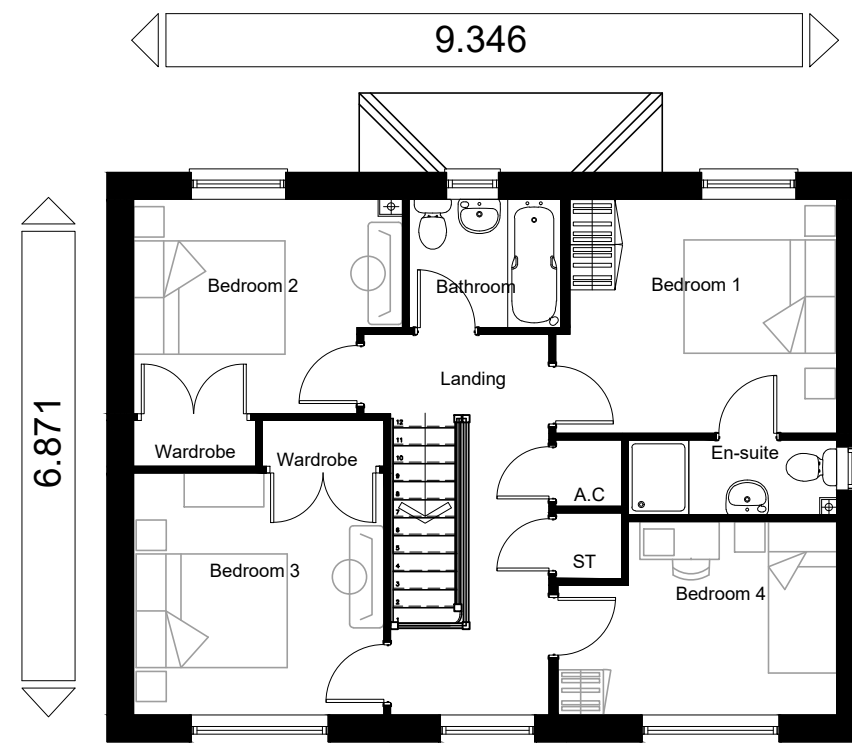

FIRST FLOOR



SIDE

HOUSE TYPE AREA	
M <sup>2</sup> = 131	Ft <sup>2</sup> = 1410
Measured structurally between inner faces of blockwork & excludes any integral garage	

**EXTERNAL FINISHES**

**EXT WALLS**

Red brick & off white render to front only (Render returned 1M around sides)

**CILLS - FRONT (Ground Floor)**

Tiled Cills. Colour - Red

**CILLS - FRONT (First Floor)**

Masonry Cills - Colour Buff

**HEADS - FRONT**

N/A

**VERGE**

Dry construction

**RIDGE**

Dry construction

**FASCIA**

White UPVc

**SOFFIT**

White UPVc

**ROOF TILES**

Marley Modern, Slate Grey with Red Ridge Tile

**WINDOWS**

White UPVc georgian windows

**RAINWATER GOODS**

UPVc square gutters. - black

**CANOPY**

Flat canopy

**PLINTH BAND**

2 course projecting brickwork plinth to front elevation & 1m return on sides. Colour - Red

**HEADS/CILLS - REAR & SIDE**

Brick Solider course heads and cills


**FRONT DOOR**

Georgian style glass door, Colour - Light Brown

**BRICK POINTING**

Colour - Brown

**4 BED - THORNBURY HOUSE TYPE DESIGN SHEET.**

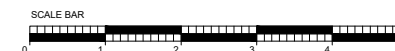

CLIENT

**LEWIS HOMES**

JOB TITLE

**4BED - THORNBURY**

DRAWING TITLE

**PLANS & ELEVATIONS  
RENDER & BRICK UNIT**

SCALE | DATE | DRAWN BY

1:100 | AUG 2018 | HA Ltd

DRAWING NO. | SHEET SIZE | REVISION


**THOR-01 A3 -**



10 Gold Tops  
Newport  
NP20 4PH  
t. 01633 844970  
e. info@hammond-ltd.co.uk

[www.hammond-ltd.co.uk](http://www.hammond-ltd.co.uk)


© Hammond Architectural Limited 2018  
Figured dimensions must be taken in preference to scaled dimensions and any discrepancies are to be referred to Hammond Architectural Ltd. Contractors, subcontractors and suppliers must verify all dimensions on site before commencing any work or making any workshop drawings.

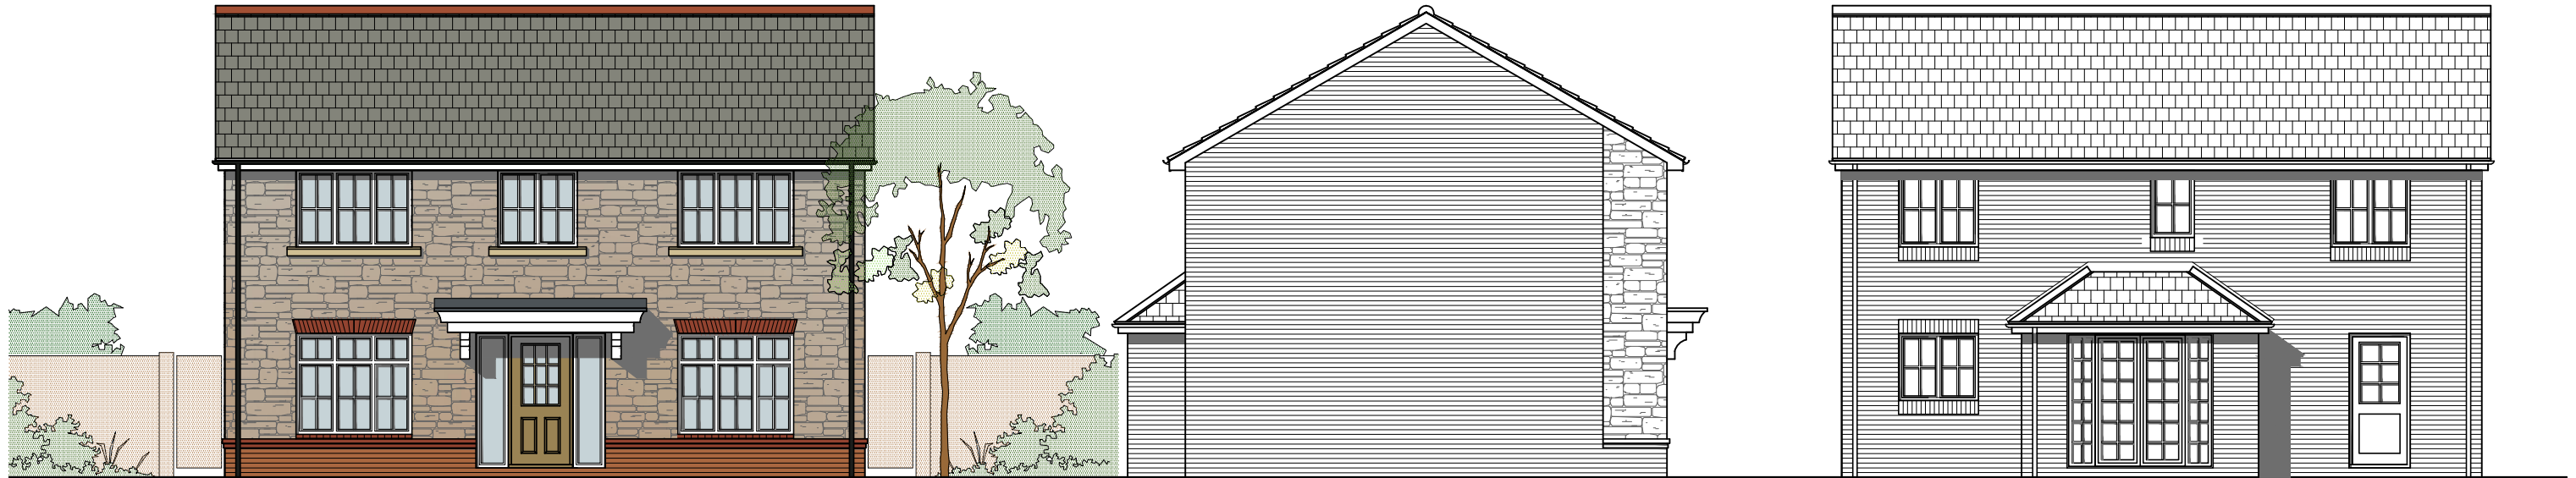


FRONT

SIDE


REAR

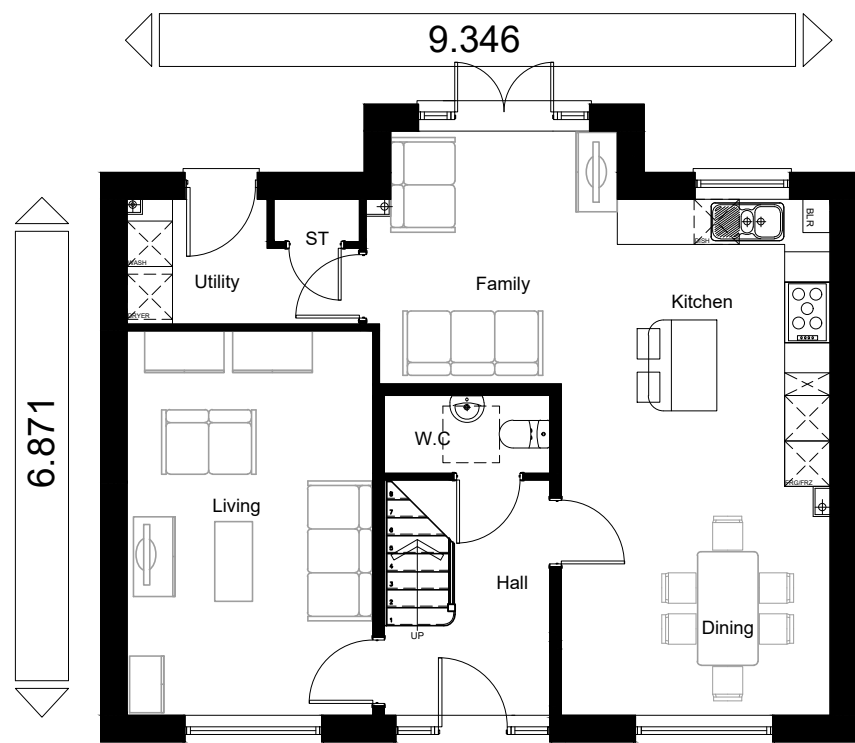

GROUND FLOOR

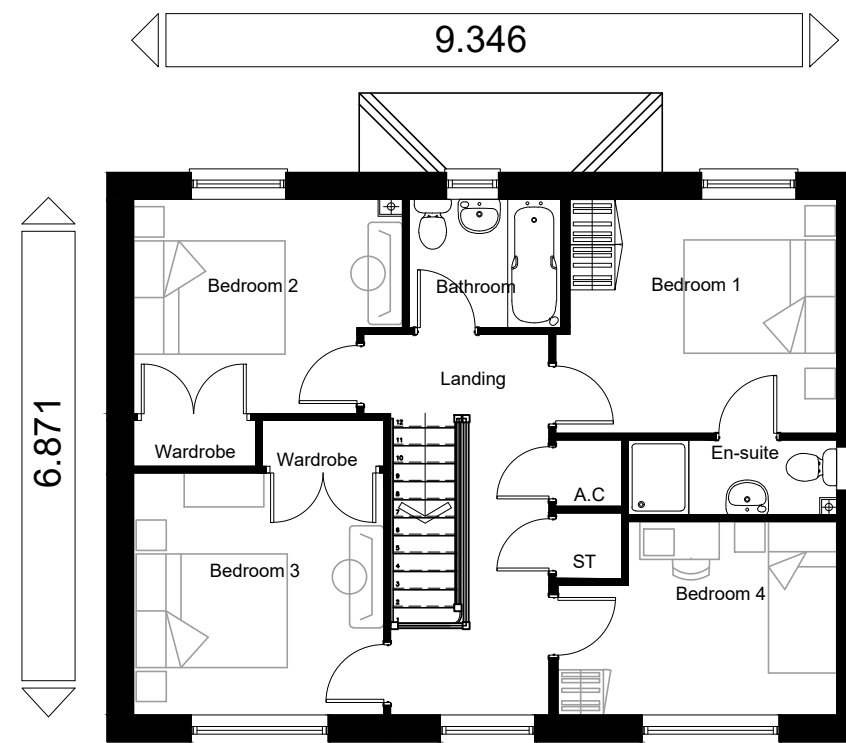

FIRST FLOOR

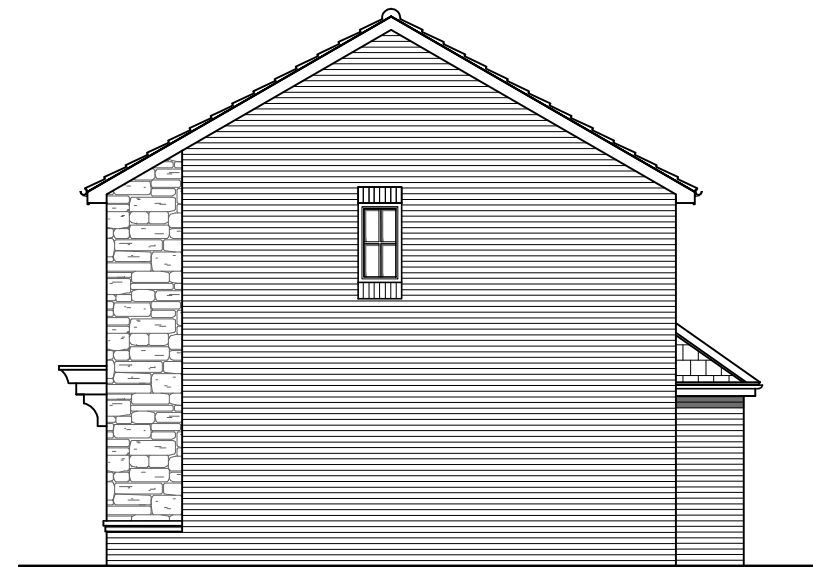

SIDE

HOUSE TYPE AREA	
M <sup>2</sup> = 131	Ft <sup>2</sup> = 1410
Measured structurally between inner faces of blockwork & excludes any integral garage	

CLIENT		
LEWIS HOMES		
JOB TITLE		
4BED - THORNBURY		
DRAWING TITLE		
PLANS & ELEVATIONS		
STONE & BRICK UNIT		
SCALE	DATE	DRAWN BY
1:100	AUG 2018	HA Ltd
DRAWING NO.	SHEET SIZE	REVISION
THOR-02	A3	-

**EXTERNAL FINISHES**

**EXT WALLS**  
Red Brick with Recon stone to front (Returned 1m around sides)  
**CILLS - FRONT(Ground Floor)**  
Tiled Cills. Colour - Red  
**CILLS - FRONT(First Floor)**  
Masonry Cills - Colour Buff  
**HEADS - FRONT**  
Brick Headers. Colour - Red

**VERGE**  
Dry construction  
**RIDGE**  
Dry construction  
**FASCIA**  
White UPVc  
**SOFFIT**  
White UPVc

**ROOF TILES**  
Marley Modern, Slate Grey with Red Ridge Tile  
**WINDOWS**  
White UPVc georgian windows  
**RAINWATER GOODS**  
UPVc square gutters. - black  
**CANOPY**  
Flat canopy

**PLINTH BAND**  
2 course projecting brickwork plinth to front elevation & 1m return on sides. Colour - Red  
**HEADS/CILLS - REAR & SIDE**  
Brick Solider course heads and cills  
**FRONT DOOR**  
Georgian style glass door, Colour - Light Brown  
**BRICK POINTING**  
Colour - Brown

**4 BED - THORNBURY**  
**HOUSE TYPE DESIGN SHEET.**



**hammond**  
Architectural Ltd  
10 Gold Tops  
Newport  
NP20 4PH  
t. 01633 844970  
e. info@hammond-ltd.co.uk  
[www.hammond-ltd.co.uk](http://www.hammond-ltd.co.uk)  
© Hammond Architectural Limited 2018  
Figured dimensions must be taken in preference to scaled dimensions and any discrepancies are to be referred to Hammond Architectural Ltd. Contractors, subcontractors and suppliers must verify all dimensions on site before commencing any work or making any workshop drawings.