





ROAD 1 CL PROFILE
 SCALE: H 1:500,V 1:100. DATUM: 140.000

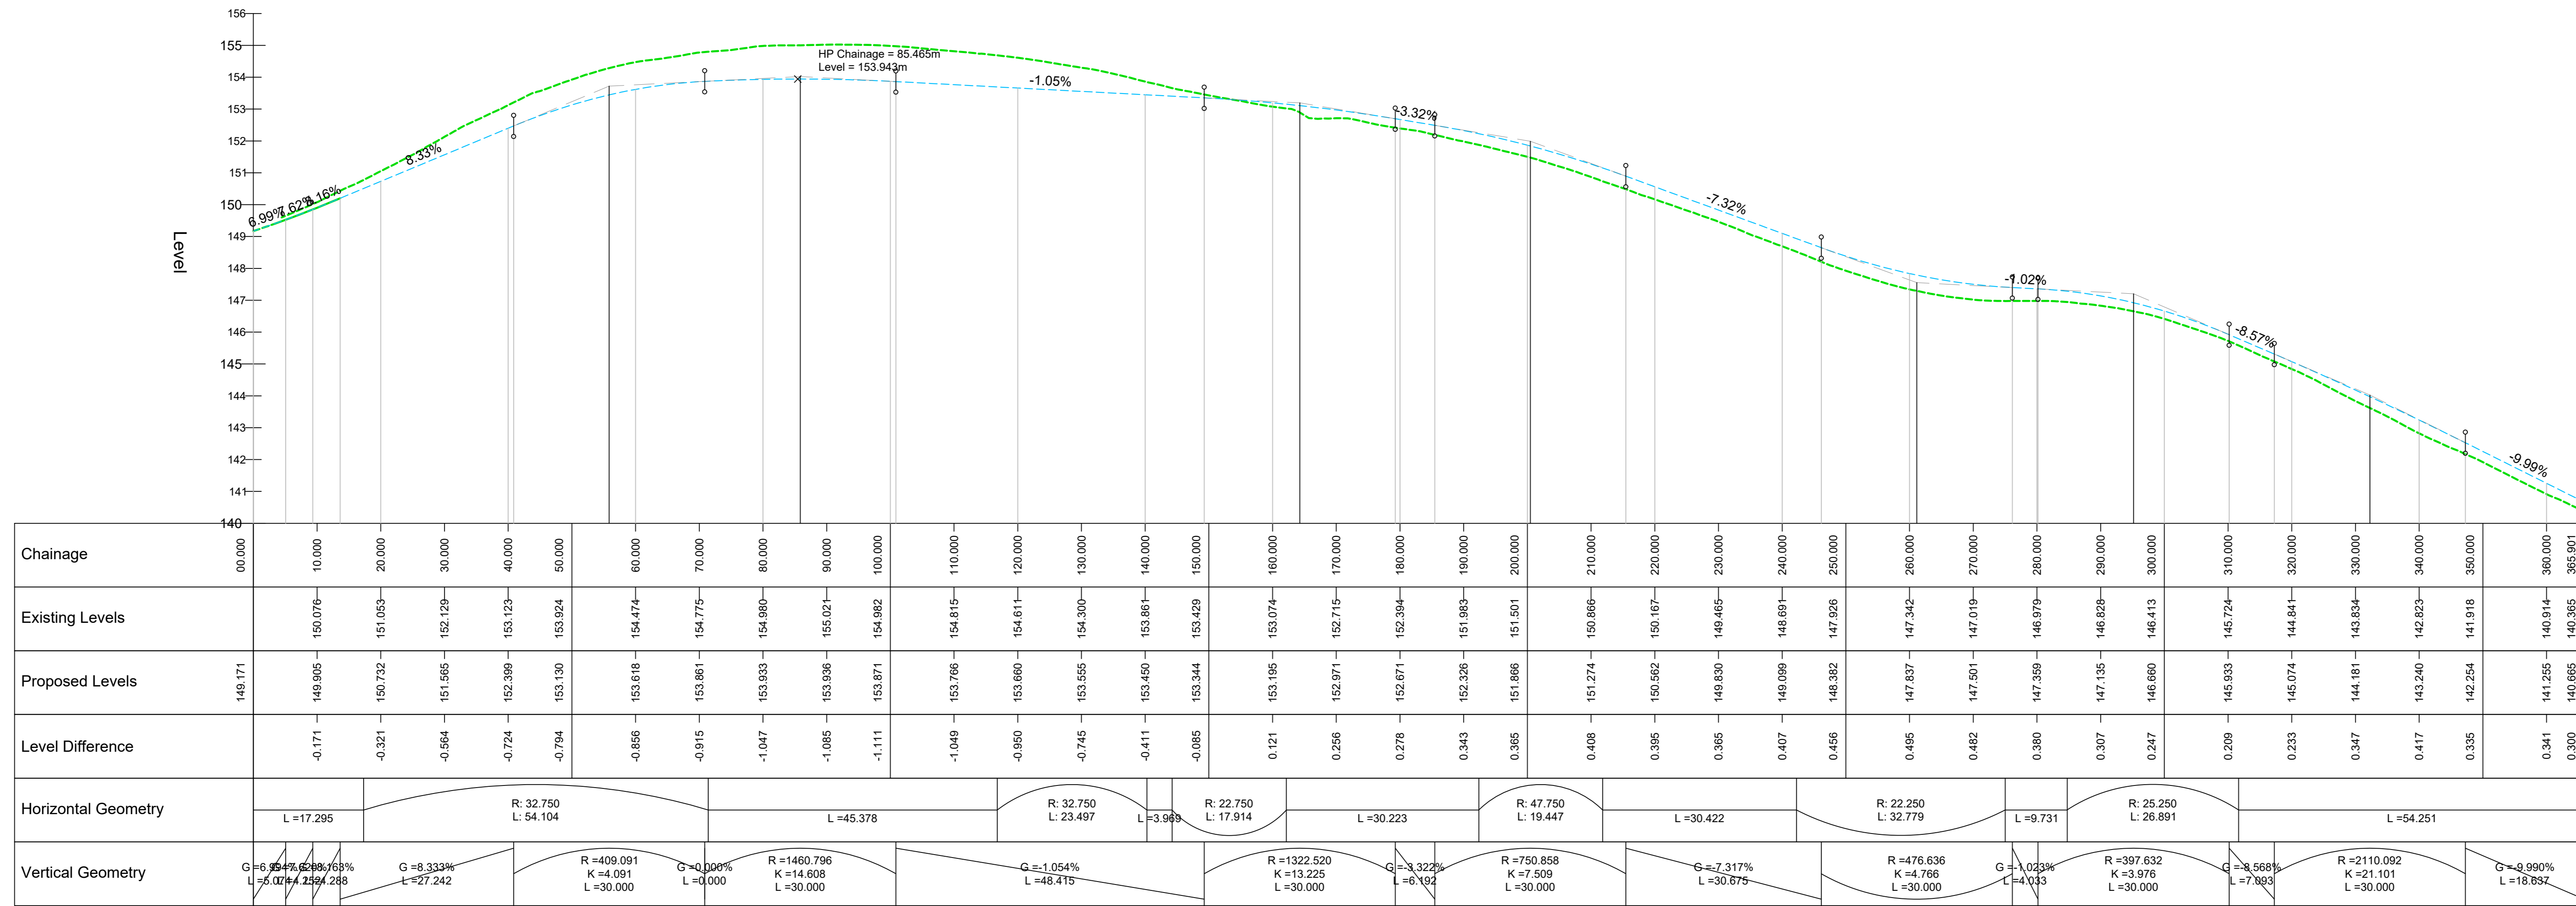

ROAD 2 CL PROFILE
 SCALE: H 1:500,V 1:100. DATUM: 140.000

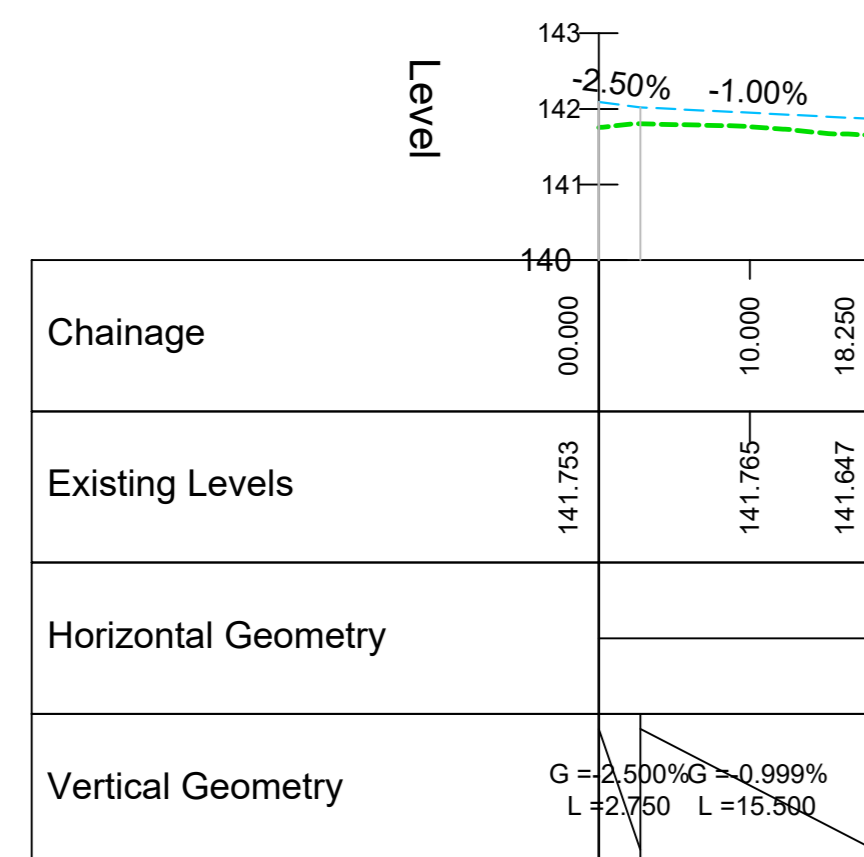

SHARED DRIVE CL PROFILE
 SCALE: H 1:500,V 1:100. DATUM: 139.000

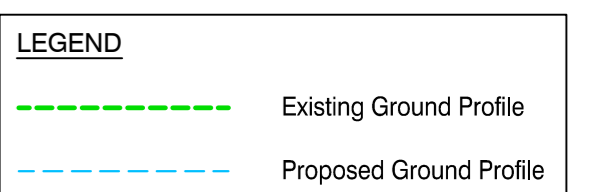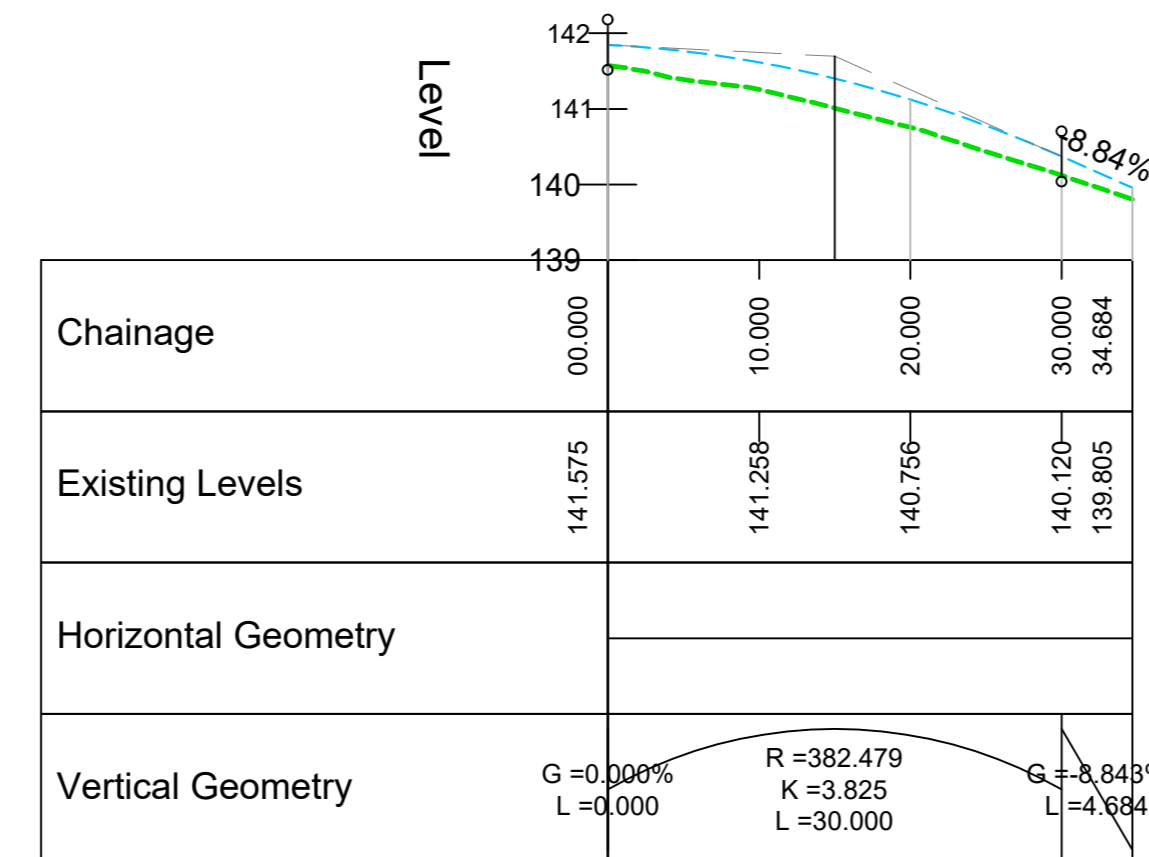


HIGHWAY DESIGN SUBJECT TO RCT COUNTY
 BOROUGH COUNCIL SECTION 38 APPROVAL.
 STORM & FLOOD DRAINAGE DESIGN SUBJECT TO
 DCWW / LLFA APPROVAL.
 STORM DISCHARGE RATES BASED UPON HRW
 GREENFIELD RUNOFF

PLANNING

| Rev | Date | Description | By |
|-----|------------|--|-----|
| 01 | 20.11.2018 | GENERAL ARRANGEMENTS - SITE MARK ALTERED | KMG |

Dimensions to be verified on site.
 This drawing should not be scaled. Use figured dimensions only.
 Any discrepancies should be referred to the Engineer prior to work being put in hand.
 This drawing is copyright.

QuadConsult Limited
 Columbia House, Village Way
 Chesham Business Park
 Church
 CP13 9NE
 0129 277 9644
 info@quadconsult.co.uk
 www.quadconsult.co.uk
 Consulting Civil & Structural Engineers

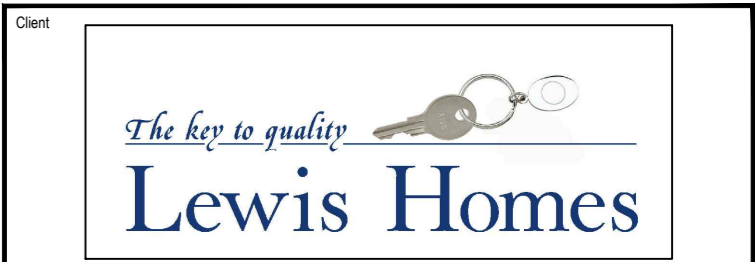

Woodlands Green, Coedely

LONGITUDINAL SECTIONS

PLANNING

| Designed by | Drawn by | Checked by | Date | Scale & Revision |
|-------------|----------|------------|---------|------------------|
| KMG | KMG | ACV | Aug '18 | As Shown |

Project No: 18152 Drawing No: C-110 Revision: 1