


Woodlands Green Coedely, Tonyrefail

Tree Constraints Plan

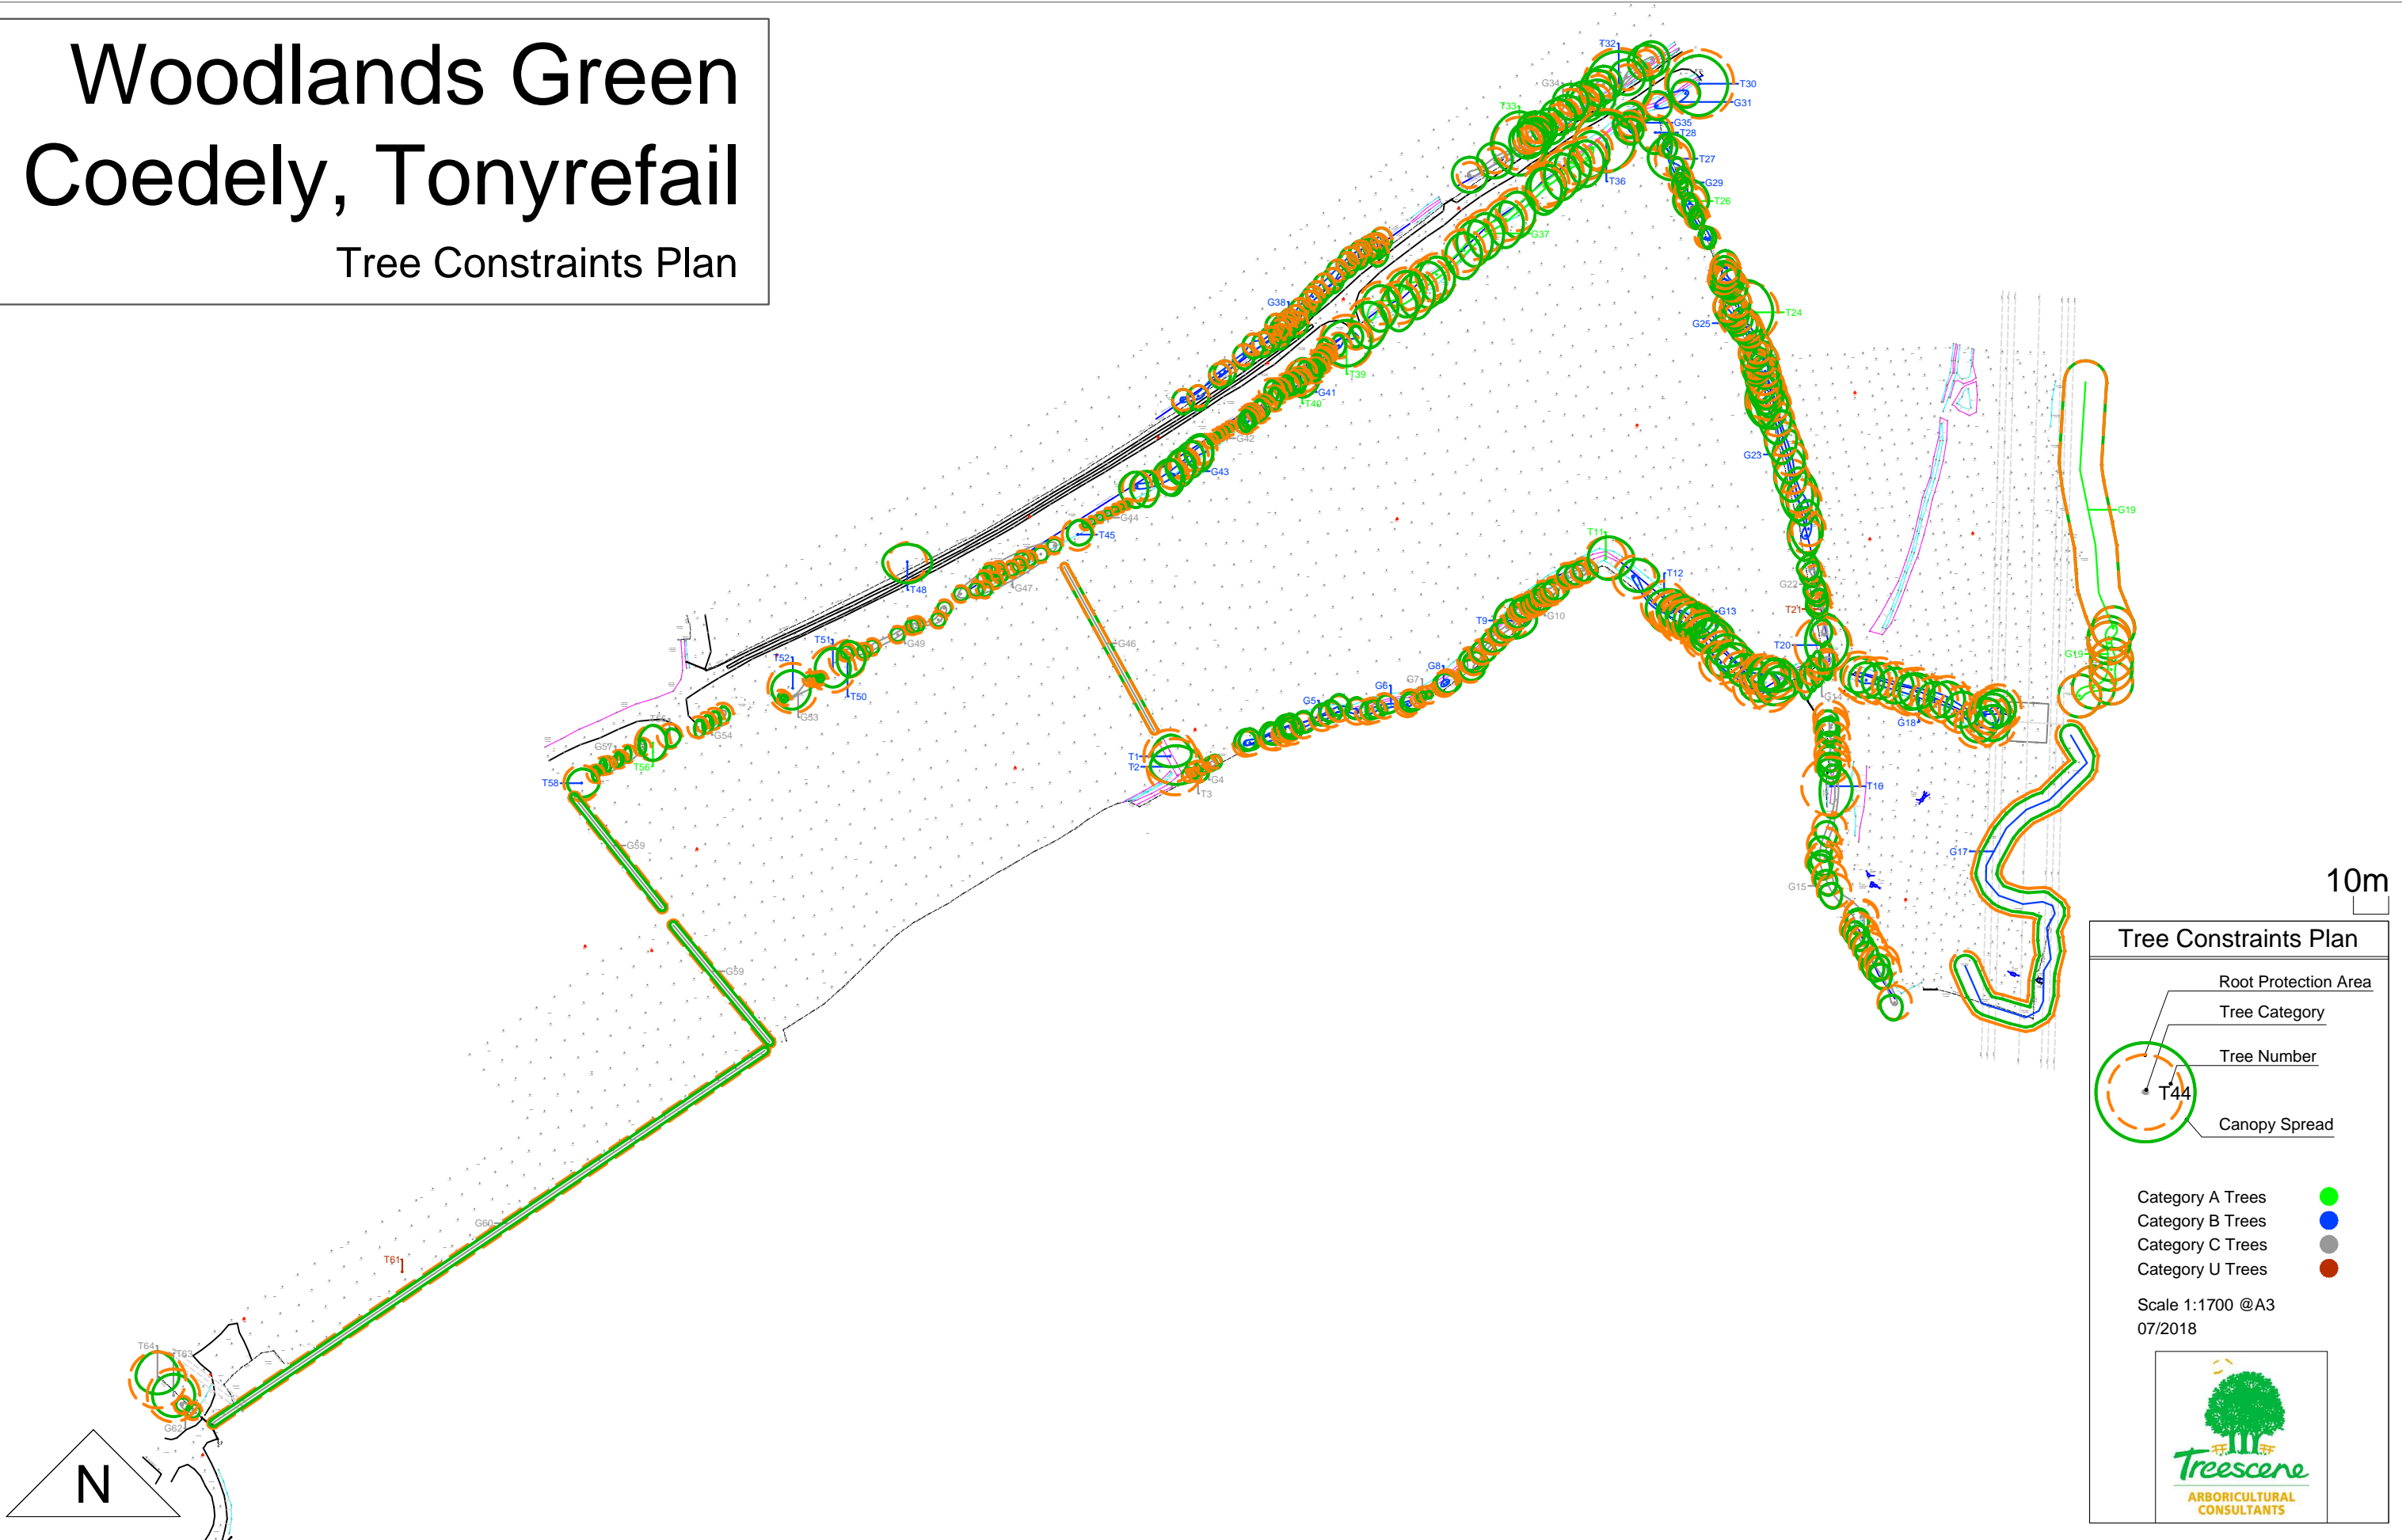

Tree Constraints Plan


- Root Protection Area
- Tree Category
- Tree Number
- Canopy Spread

Category A Trees ●
 Category B Trees ●
 Category C Trees ●
 Category U Trees ●

Scale 1:1700 @A3
07/2018

Woodlands Green Coedely, Tonyrefail

Tree Constraints Plan

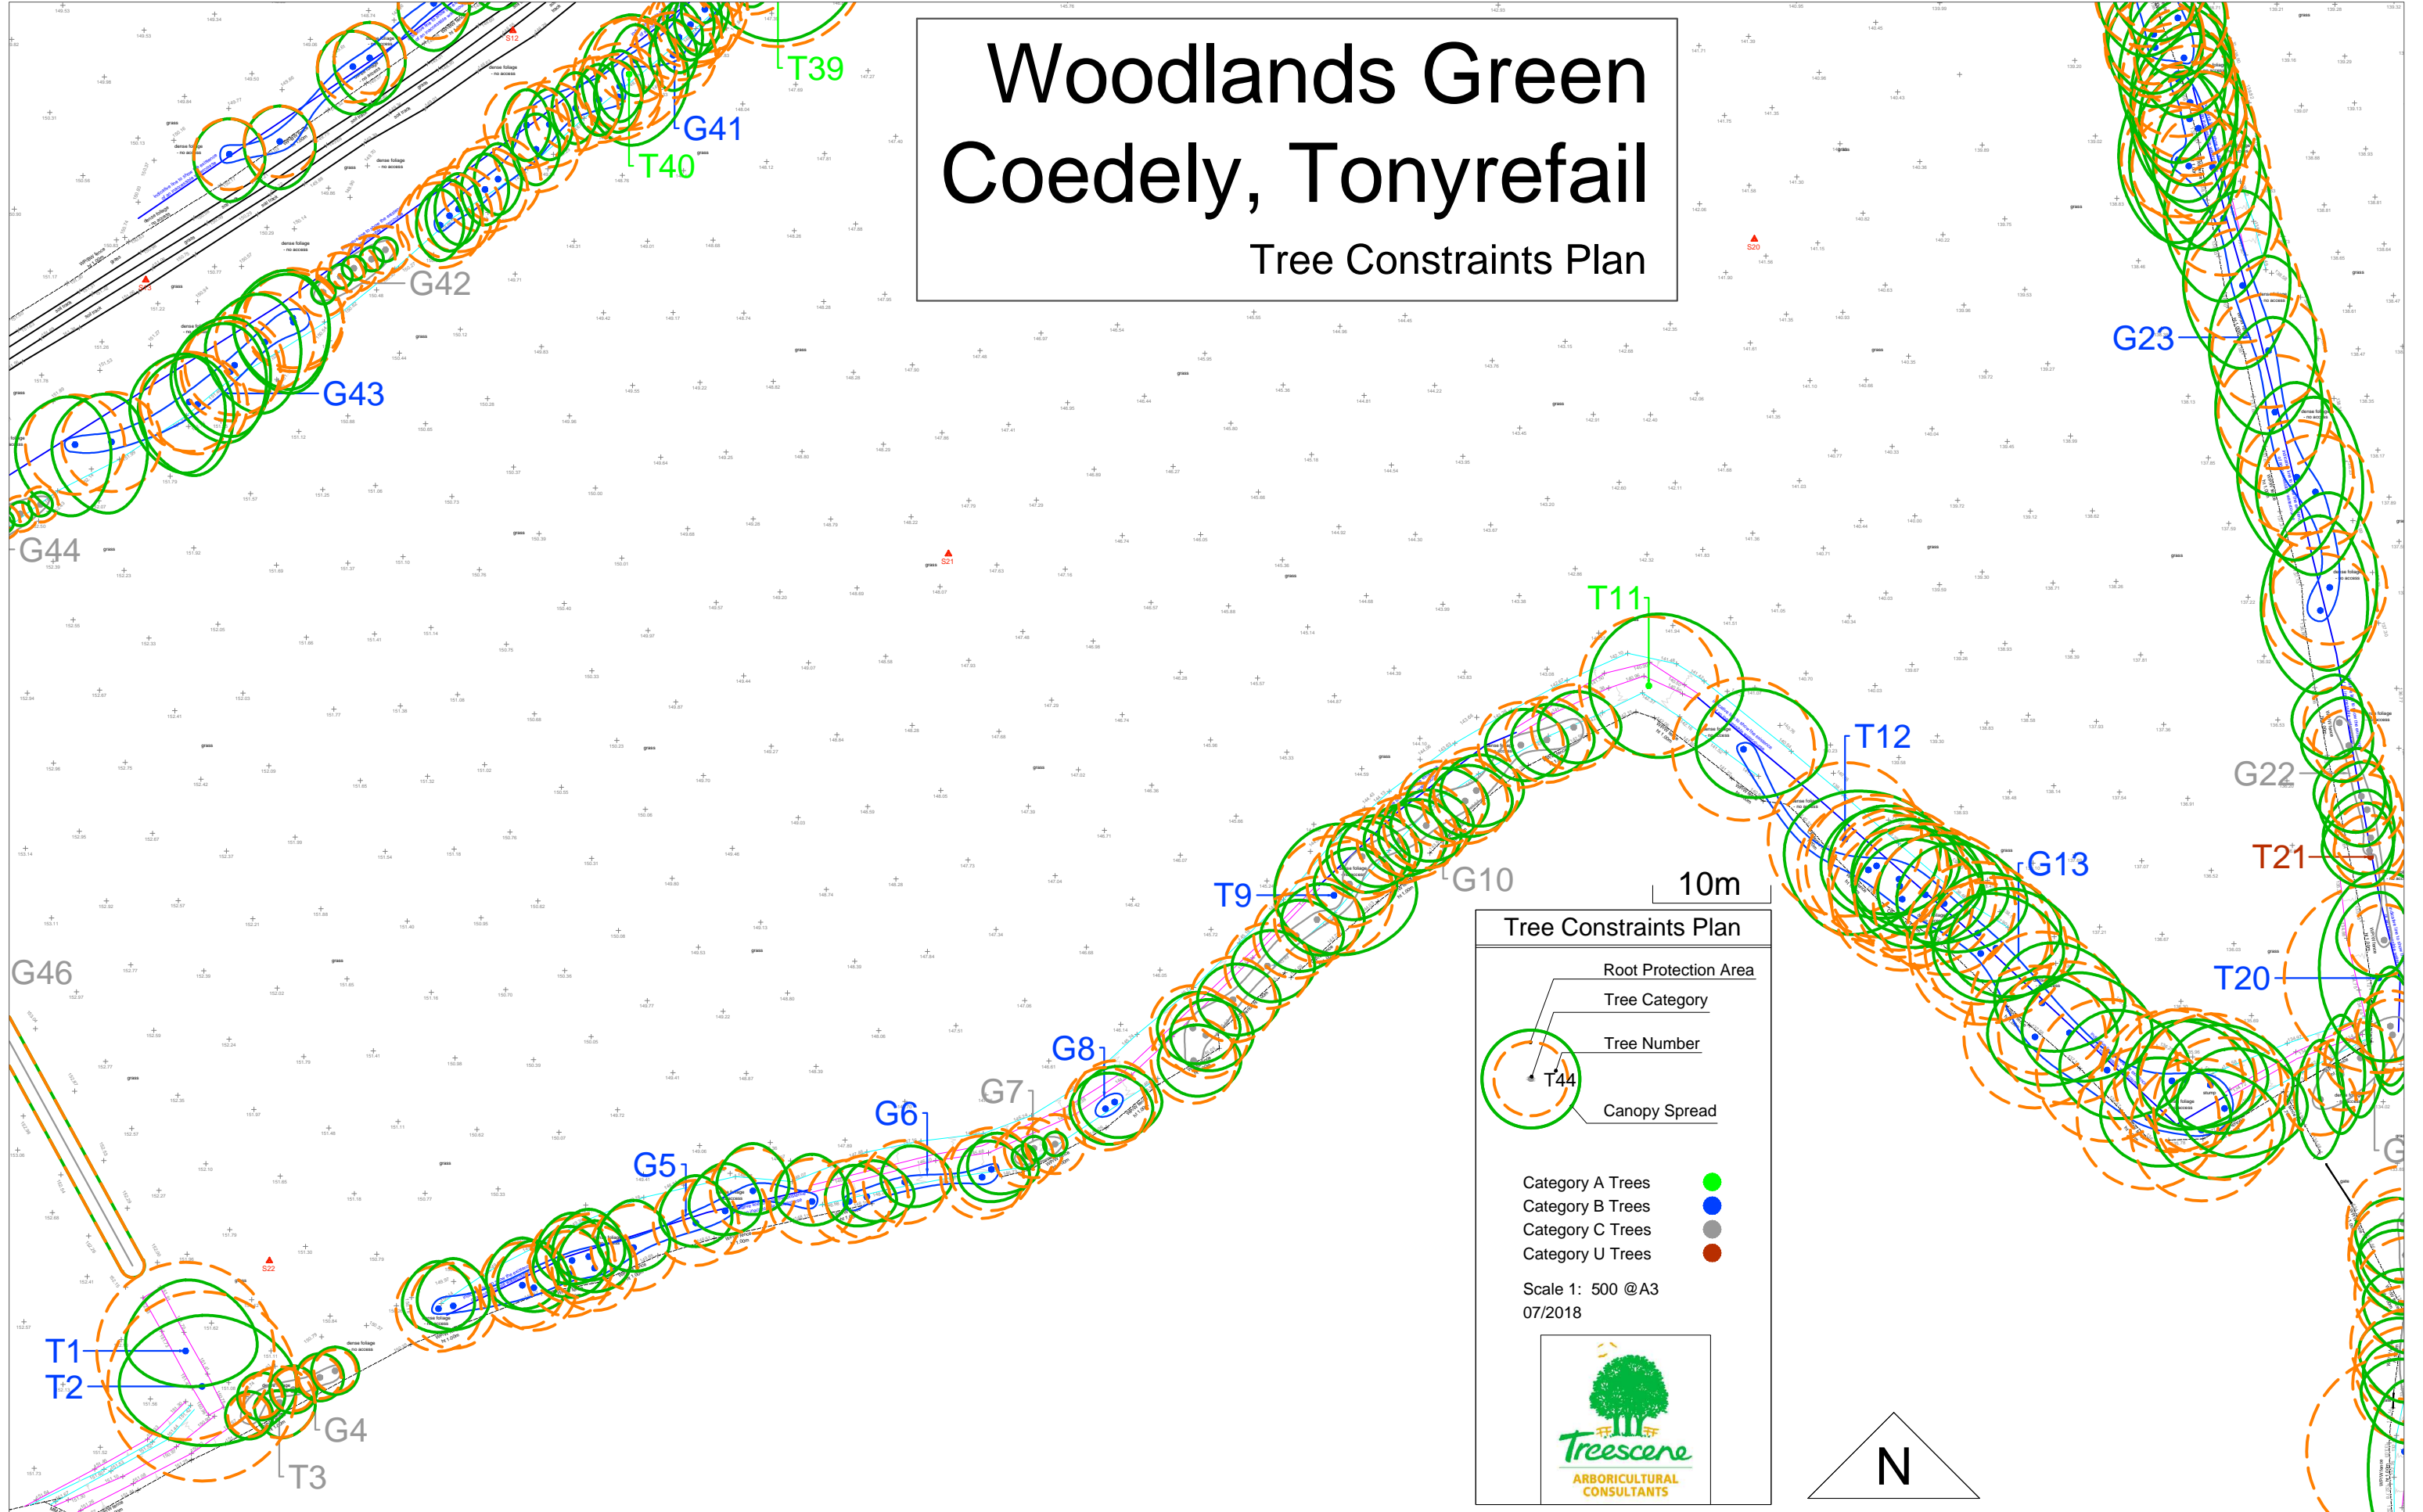


Tree Constraints Plan


- Root Protection Area
- Tree Category
- Tree Number
- Canopy Spread

Category A Trees ●
 Category B Trees ●
 Category C Trees ●
 Category U Trees ●

Scale 1: 500 @A3
07/2018

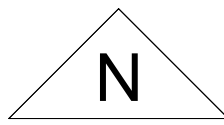


Woodlands Green Coedely, Tonyrefail Tree Constraints Plan

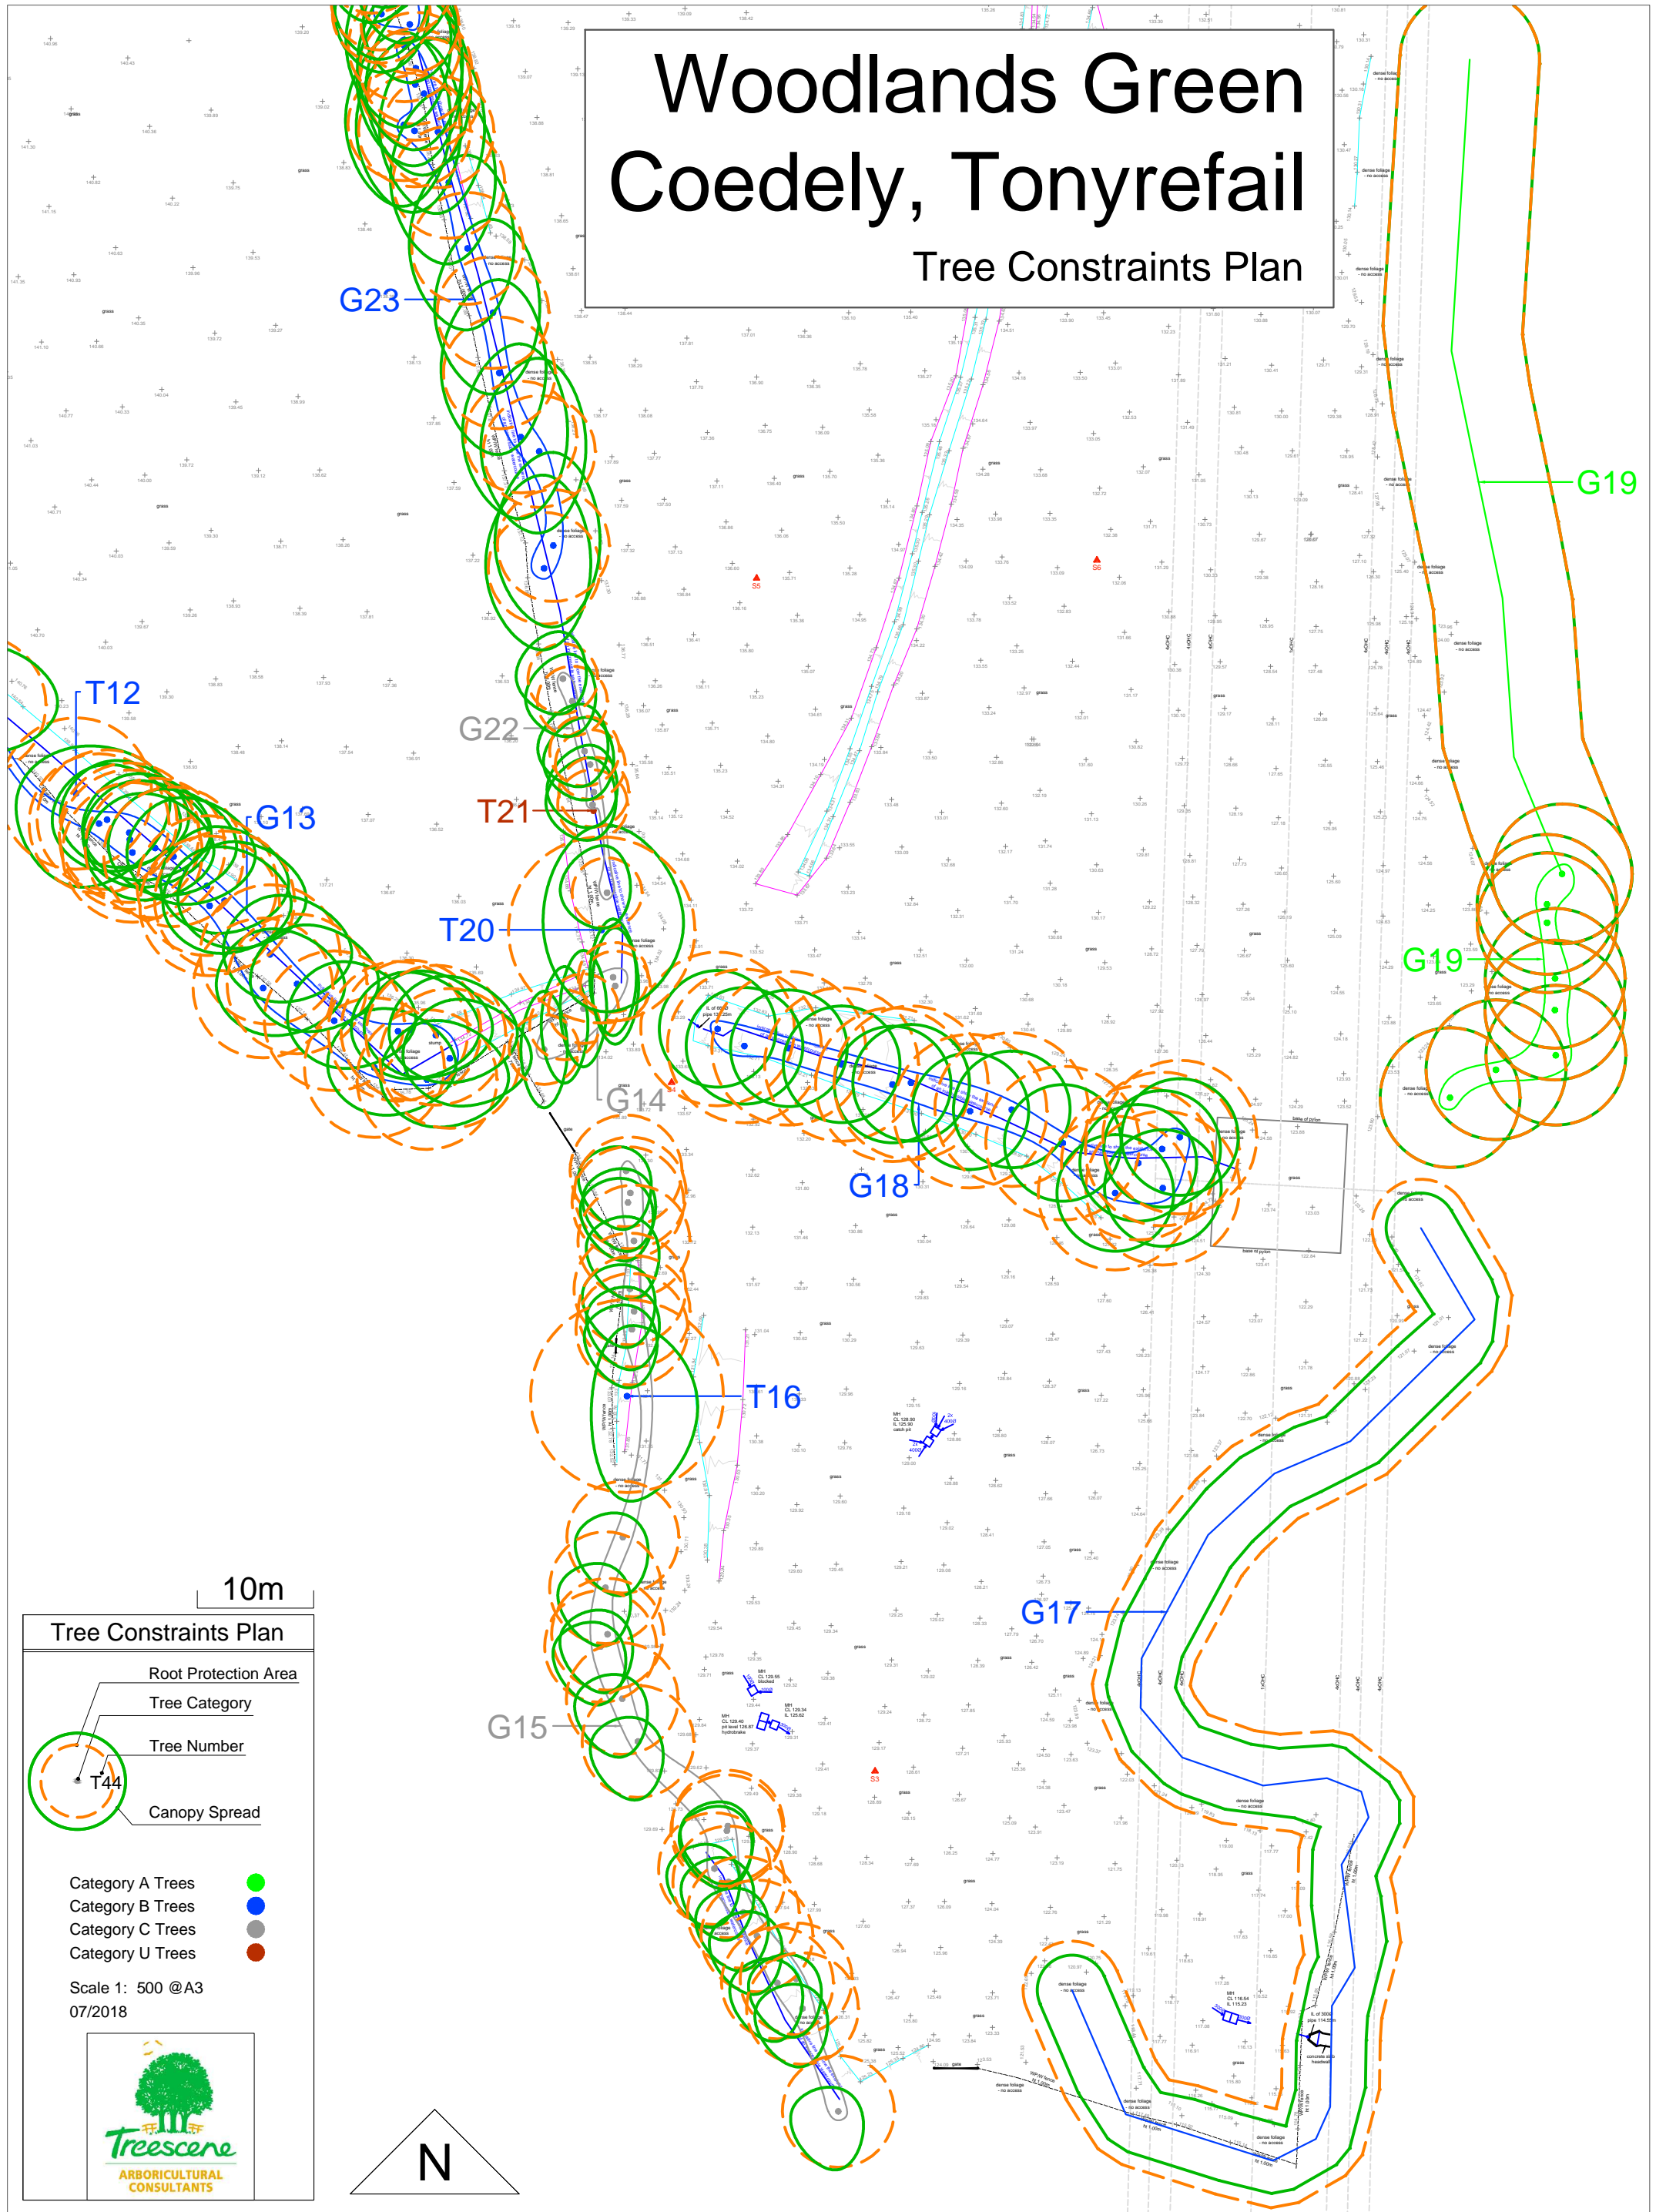


10m

Tree Constraints Plan

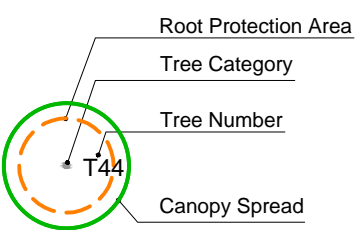


- Category A Trees ●
- Category B Trees ●
- Category C Trees ●
- Category U Trees ●

Scale 1: 500 @ A3
07/2018

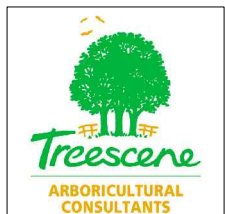

Tree Constraints Plan

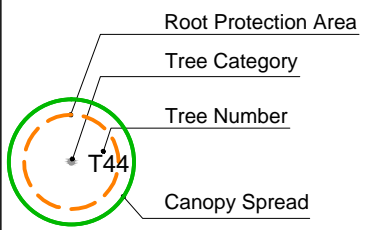


- Category A Trees ●
- Category B Trees ●
- Category C Trees ●
- Category U Trees ●

Scale 1: 500 @A3
07/2018



10m

Woodlands Green Coedely, Tonyrefail Tree Constraints Plan

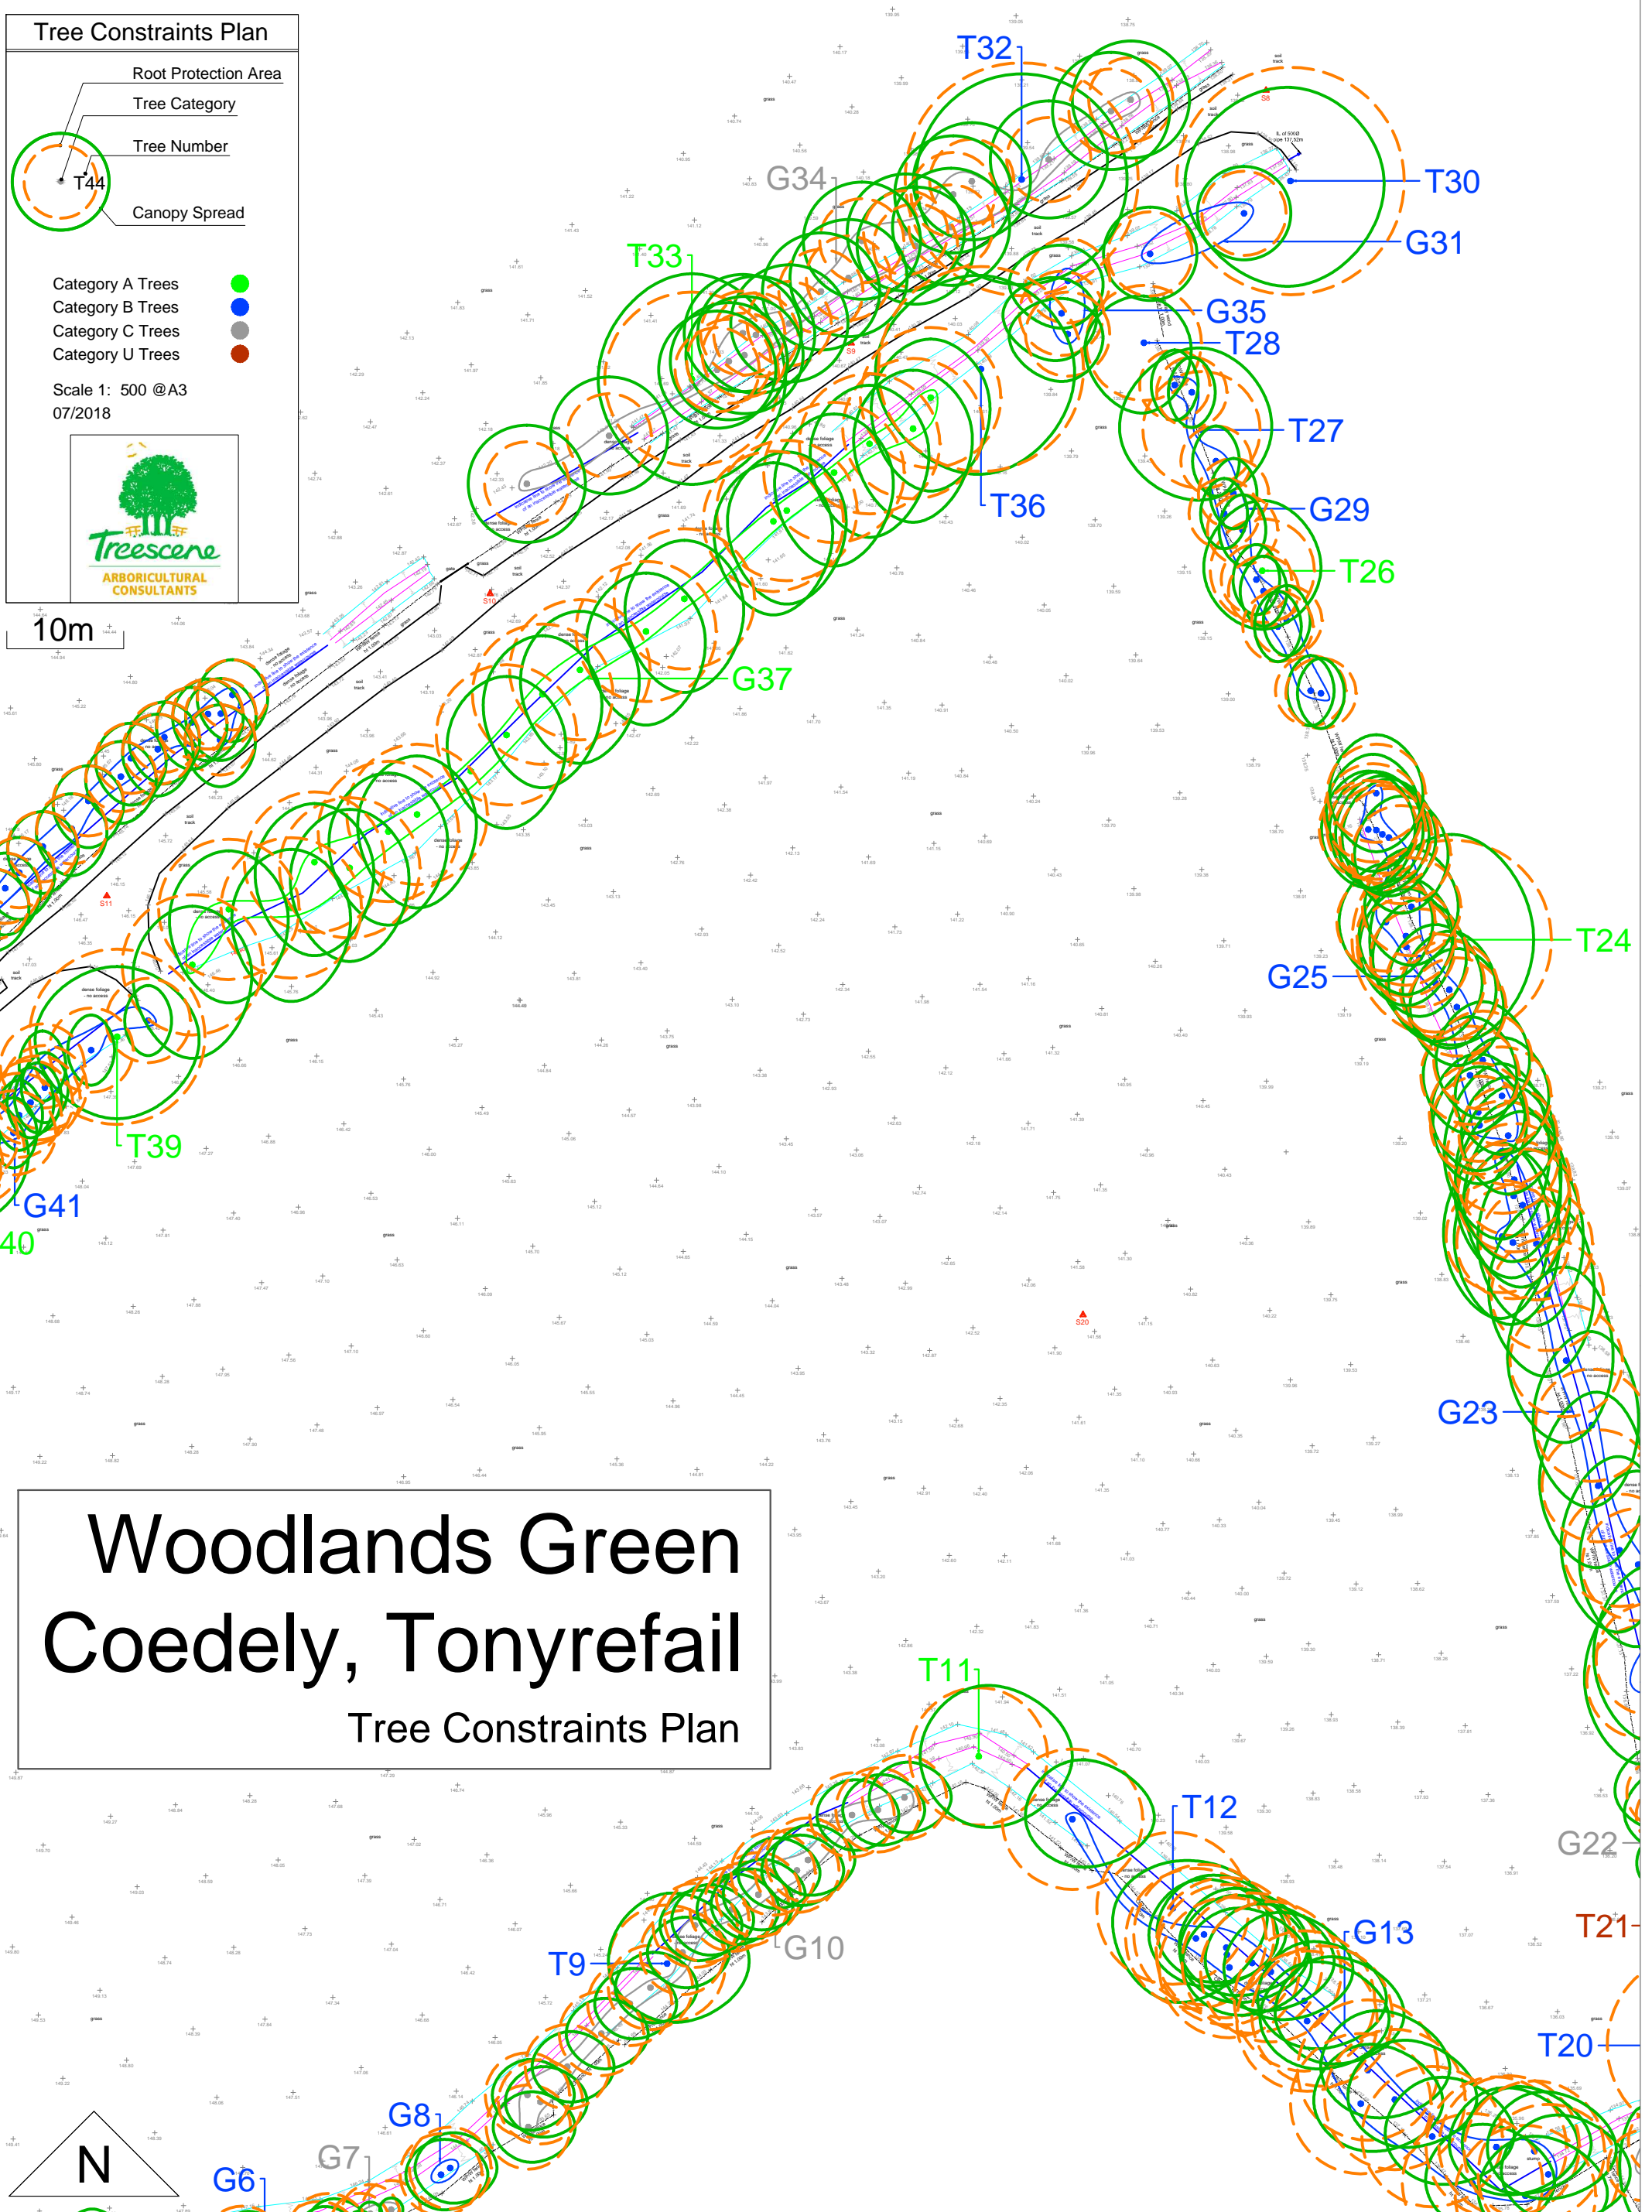


N

Woodlands Green Coedely, Tonyrefail

Tree Constraints Plan

Tree Constraints Plan

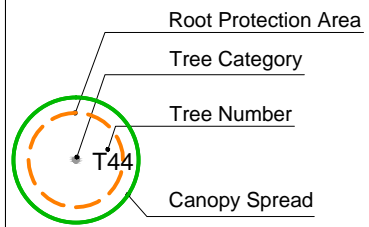


- Category A Trees ●
- Category B Trees ●
- Category C Trees ●
- Category U Trees ●

Scale 1: 500 @A3
07/2018




10m

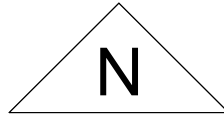

Woodlands Green Coedely, Tonyrefail

Tree Constraints Plan

Tree Constraints Plan


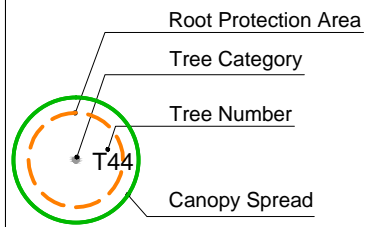


- Category A Trees ●
- Category B Trees ●
- Category C Trees ●
- Category U Trees ●

Scale 1: 500 @A3
07/2018




10m

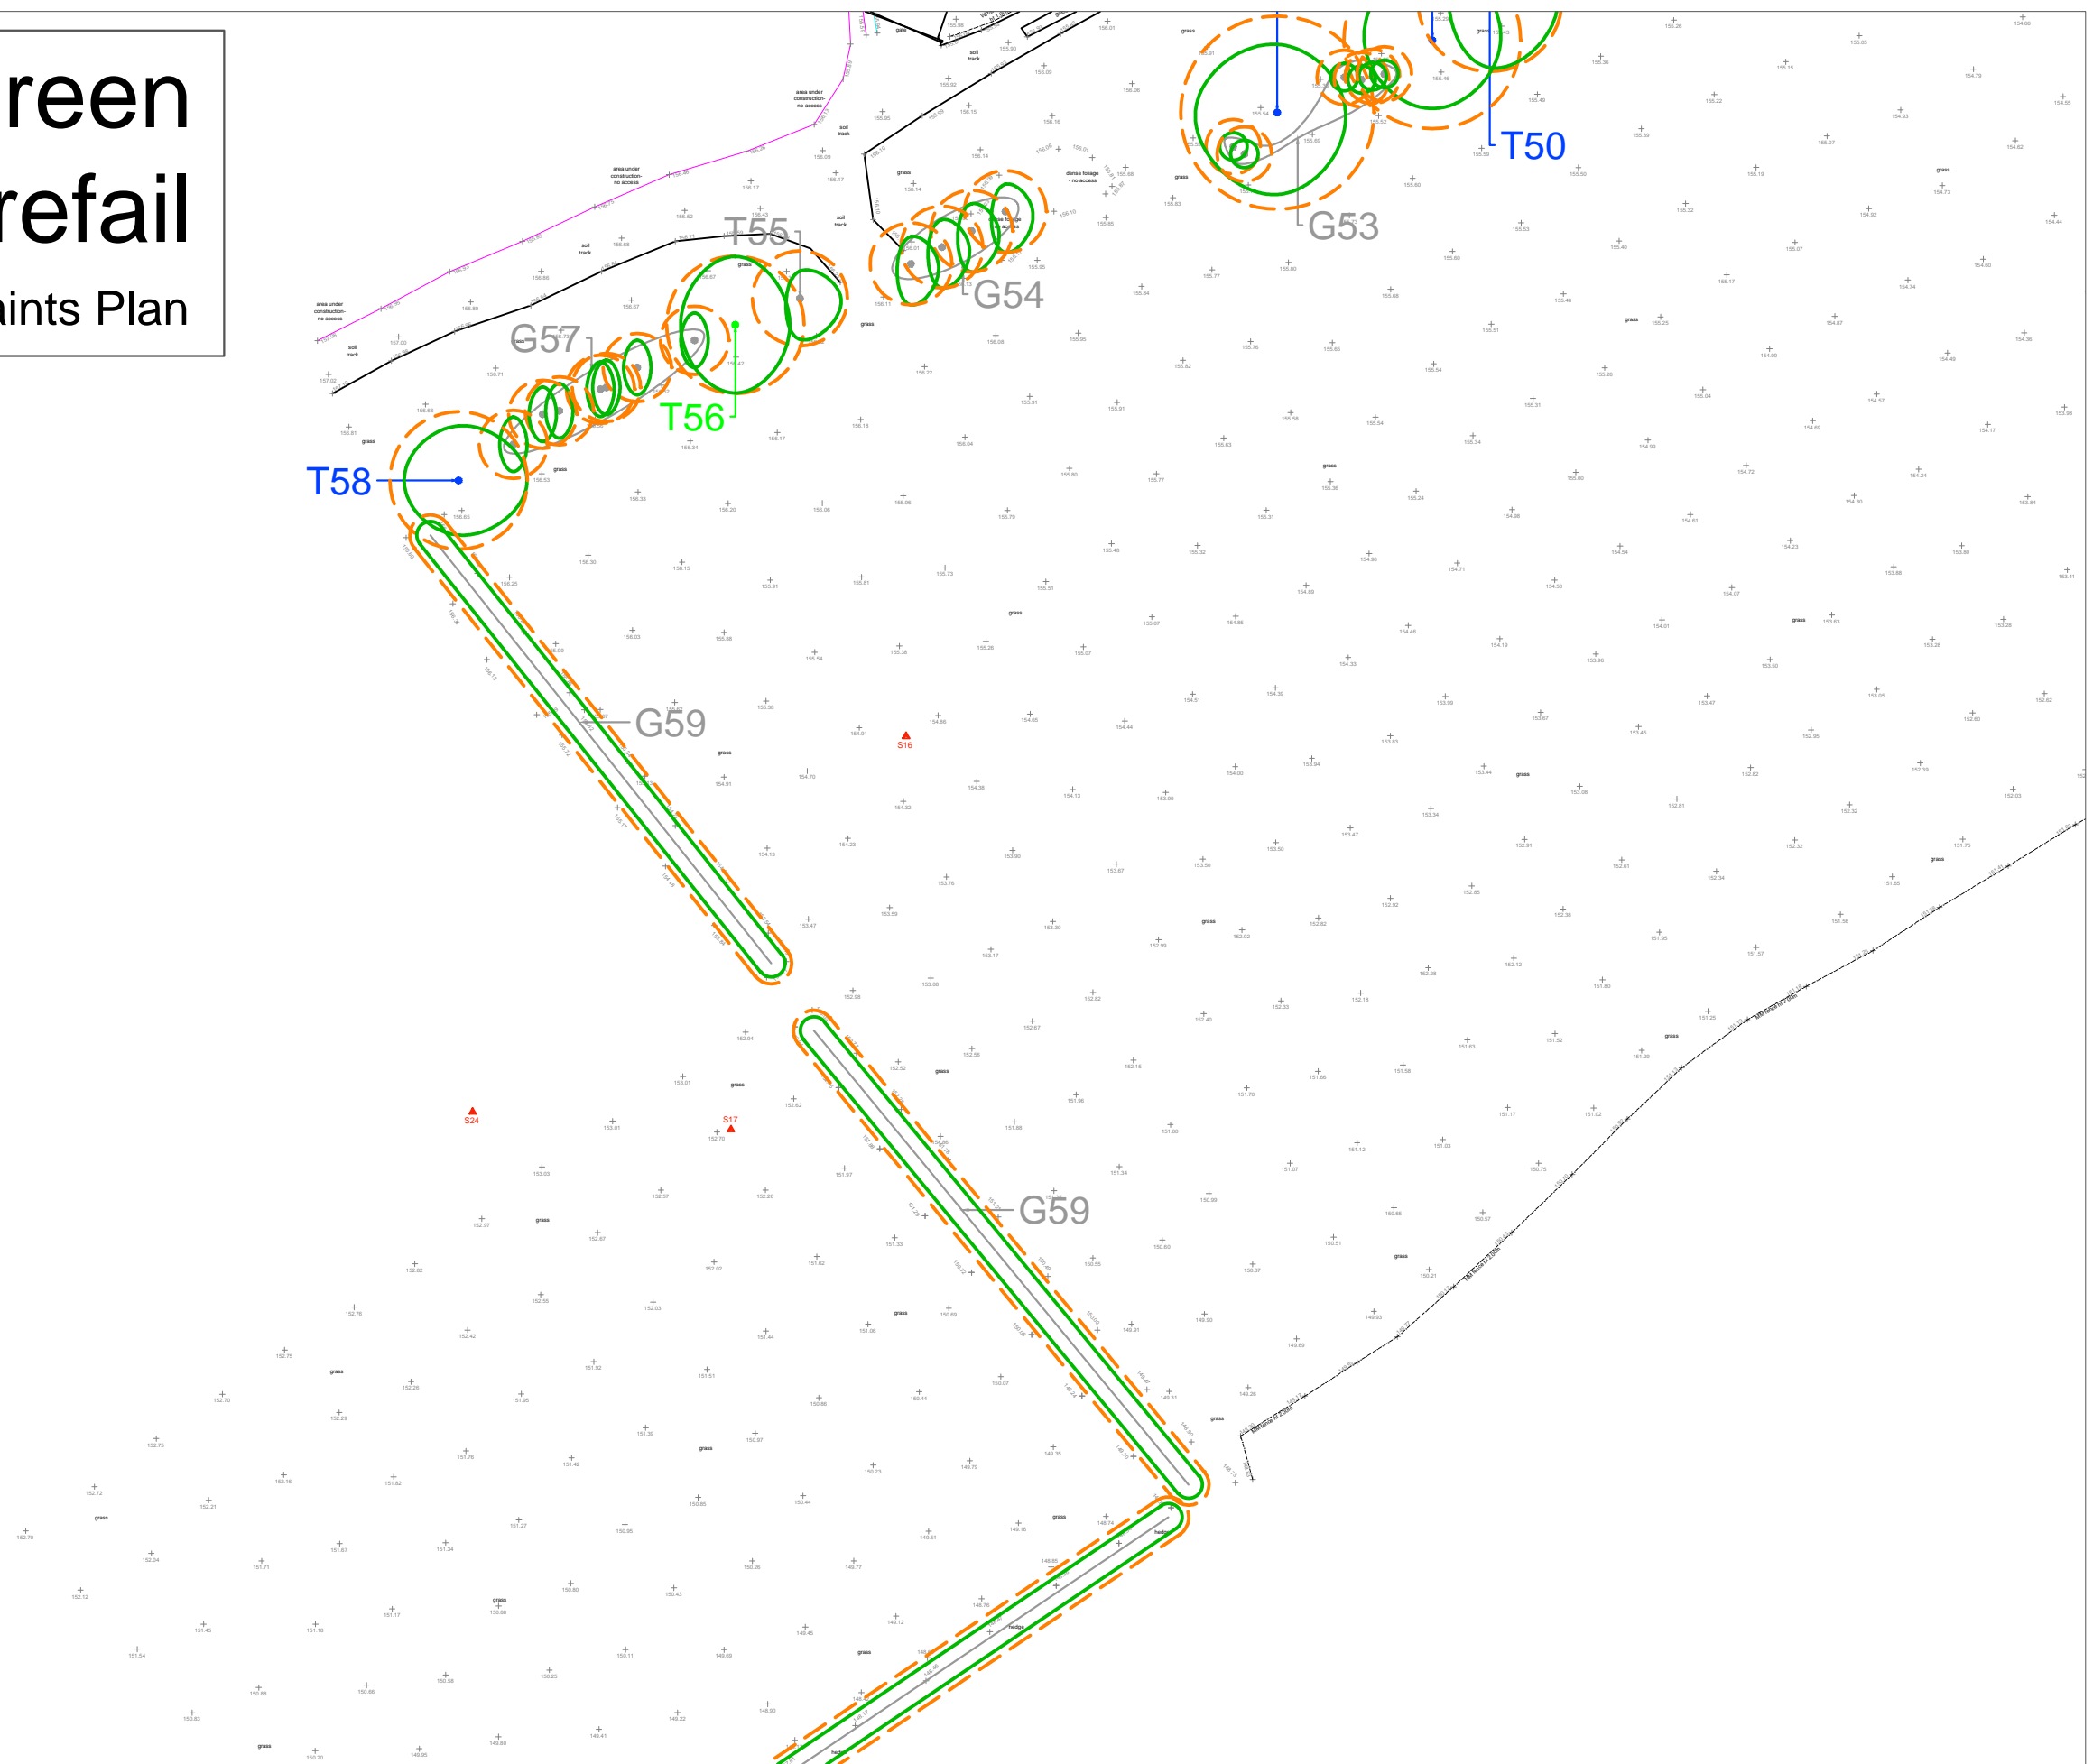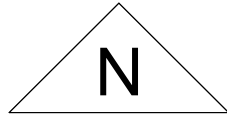

Woodlands Green Coedely, Tonyrefail

Tree Constraints Plan

Tree Constraints Plan

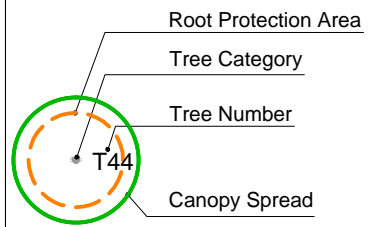

- Category A Trees ●
- Category B Trees ●
- Category C Trees ●
- Category U Trees ●

Scale 1: 500 @A3
07/2018



10m

