


Affordable Homes Identification Key

Affordable rented units

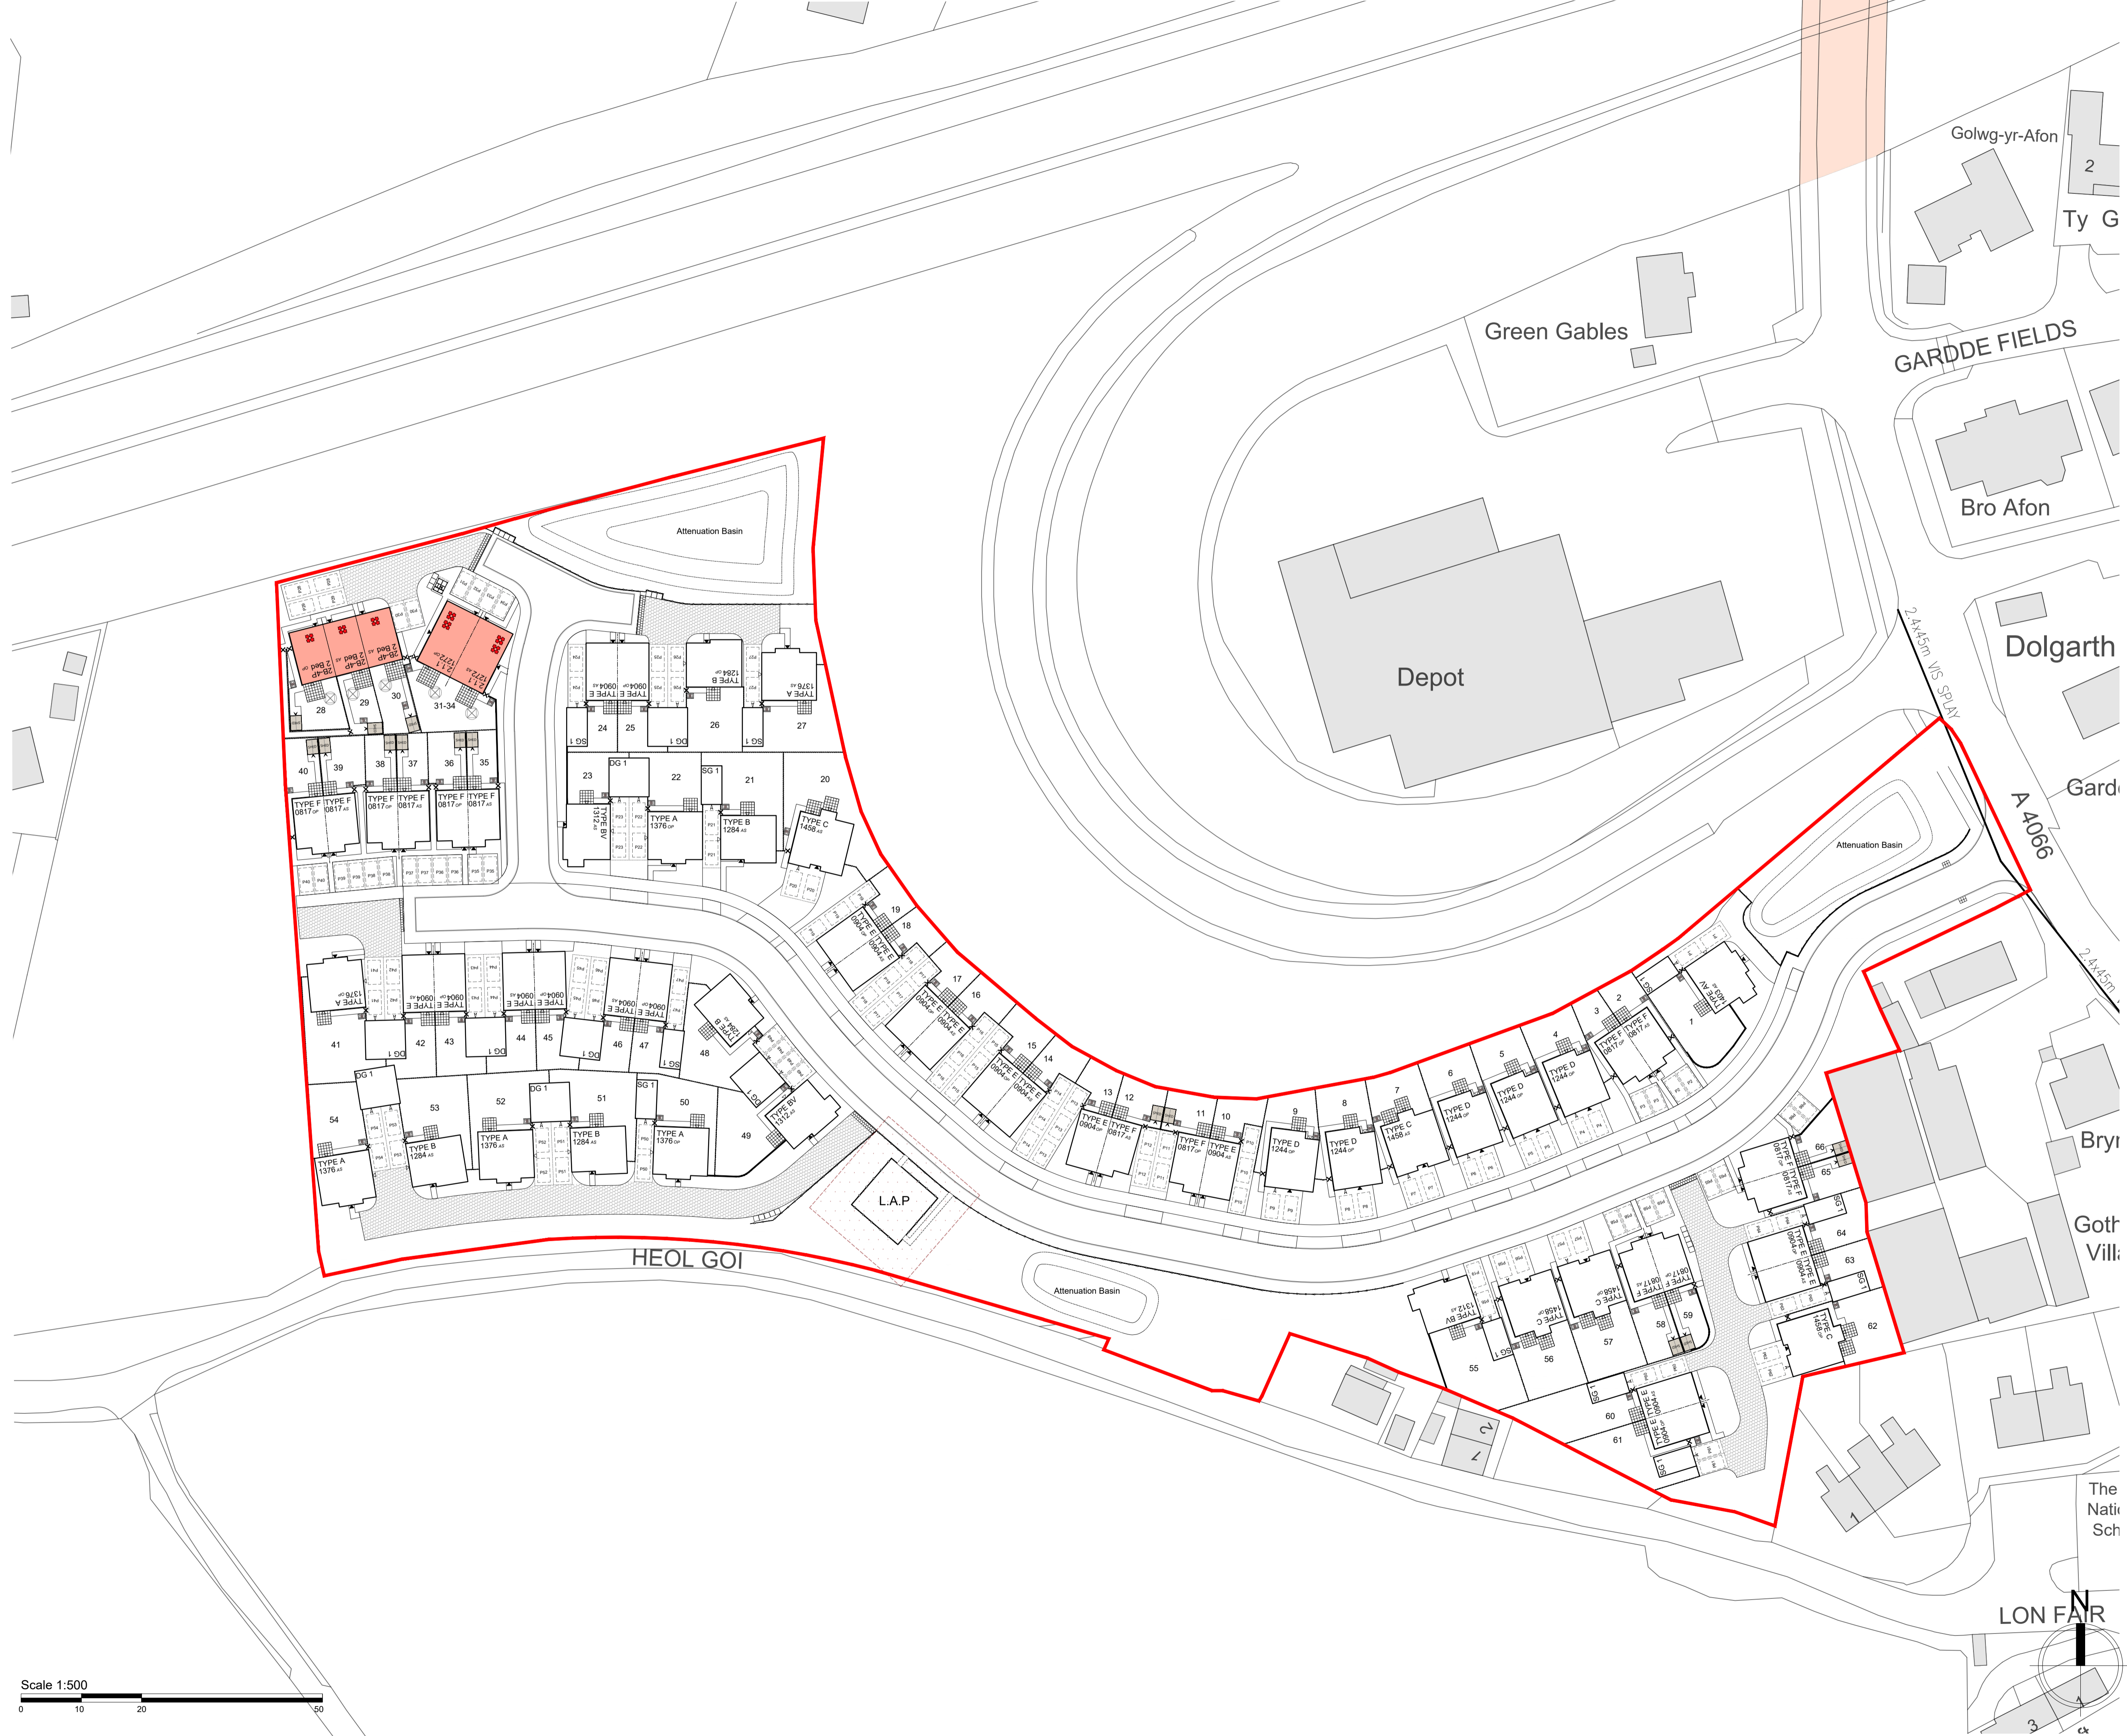

REV.	DESCRIPTION	DATE

CLIENT
Obsidian Developments

JOB TITLE
St Clears, Camarthen.

DRAWING TITLE
Affordable Housing Layout

SCALE @ A1	DATE	DRAWN BY
1:500	November '21	KE

JOB NO.	DRAWING NO.	REVISION
2128	AF-01	-



10 Gold Tops
Newport NP20 4PH
t. 01633 844970
e. info@hammond-ltd.co.uk

www.hammond-ltd.co.uk

© Hammond Architectural Limited 2021
Figured dimensions must be taken in preference to scaled dimensions and any discrepancies are to be referred to Hammond Architectural Ltd. Contractors, subcontractors and suppliers must verify all dimensions on site before commencing any work or making any workshop drawings.

Scale 1:500
0 10 20 50