


Refuse Strategy

- Bin Collection Points
- Shared private drives constructed to suitable weight capacity to allow for refuse vehicle access and/or turning

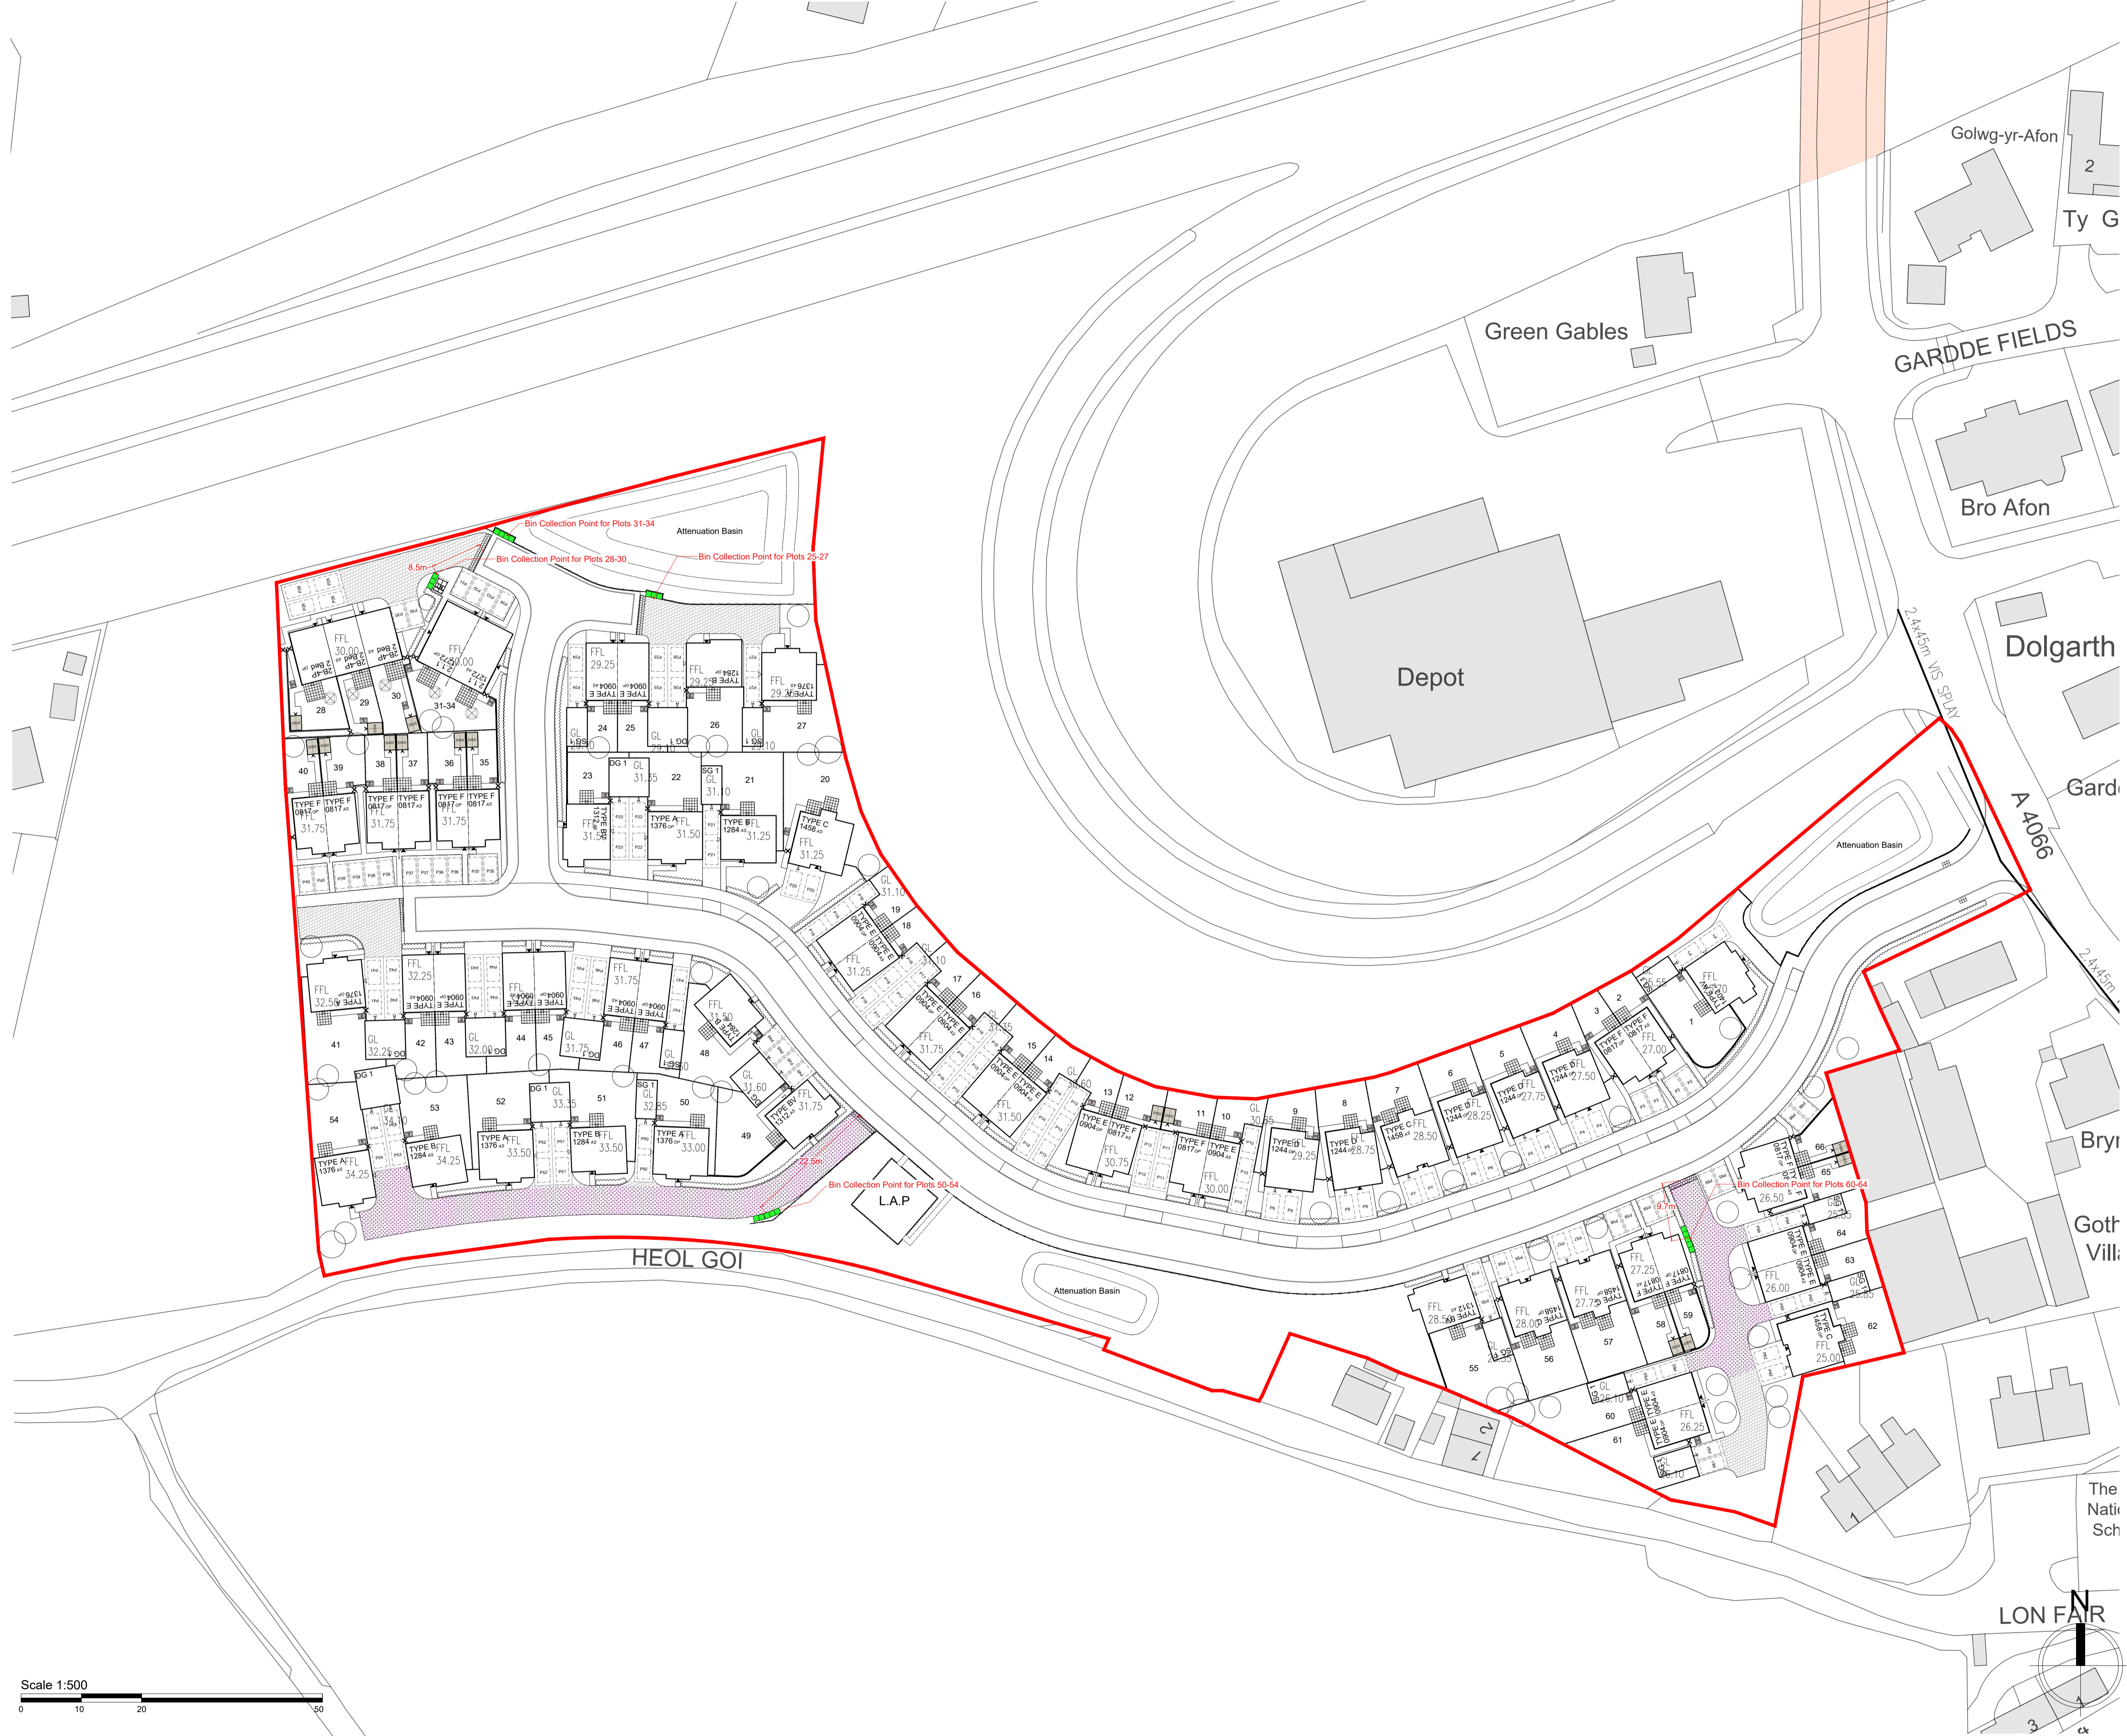

Scale 1:500
0 10 20 50

REV.	DESCRIPTION	DATE
CLIENT Obsidian Developments		
JOB TITLE St Clears, Camarthen.		
DRAWING TITLE Refuse Strategy Plan		
SCALE @ A1 1:500	DATE November '21	DRAWN BY KE
JOB NO. 2128	DRAWING NO. RSP-01	REVISION -

hammond
Architectural Ltd

10 Gold Tops
Newport
NP20 4PH

t. 01633 844970
e. info@hammond-ltd.co.uk

www.hammond-ltd.co.uk

© Hammond Architectural Limited 2021
Figured dimensions must be taken in preference to scaled dimensions and any discrepancies are to be referred to Hammond Architectural Ltd. Contractors, subcontractors and suppliers must verify all dimensions on site before commencing any work or making any workshop drawings.